


Existing Beach Survey

9877 & 9883 WATER STREET

Drawn by: *B.Bristol*

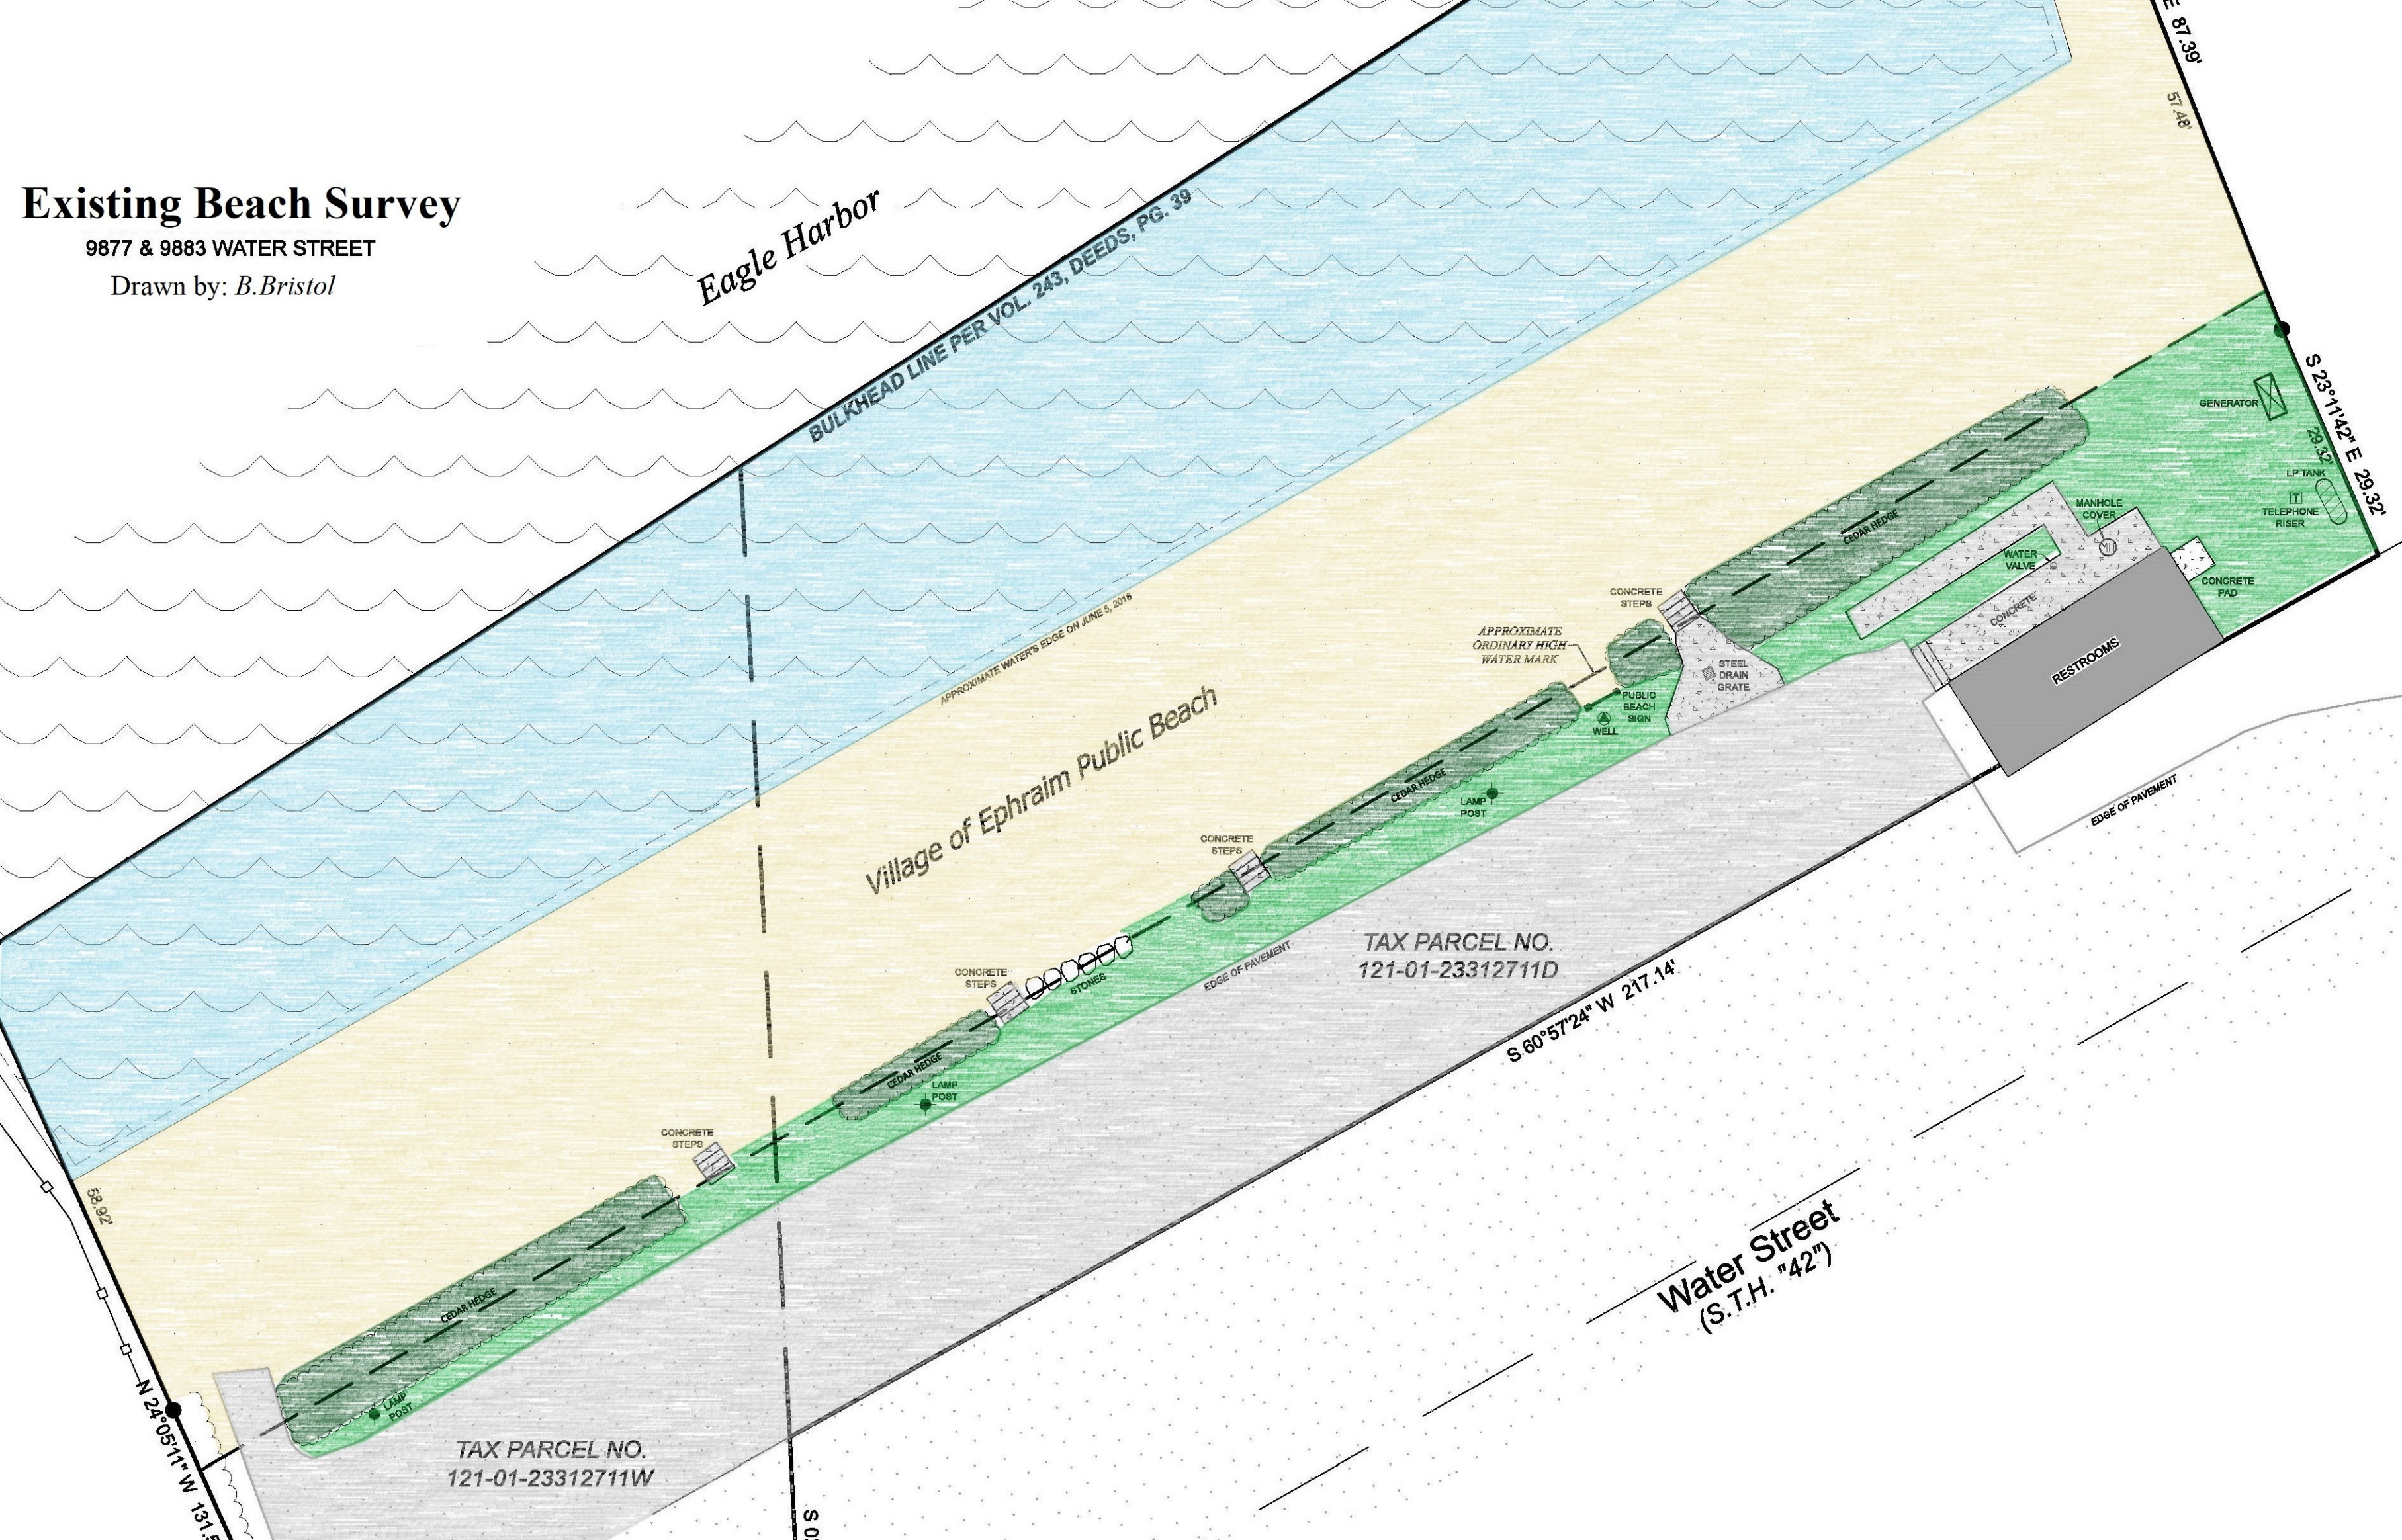


New Beach Concept

9877 & 9883 WATER STREET


Drawn by: *B.Bristol*

**Hedges**

**Stone Wall**

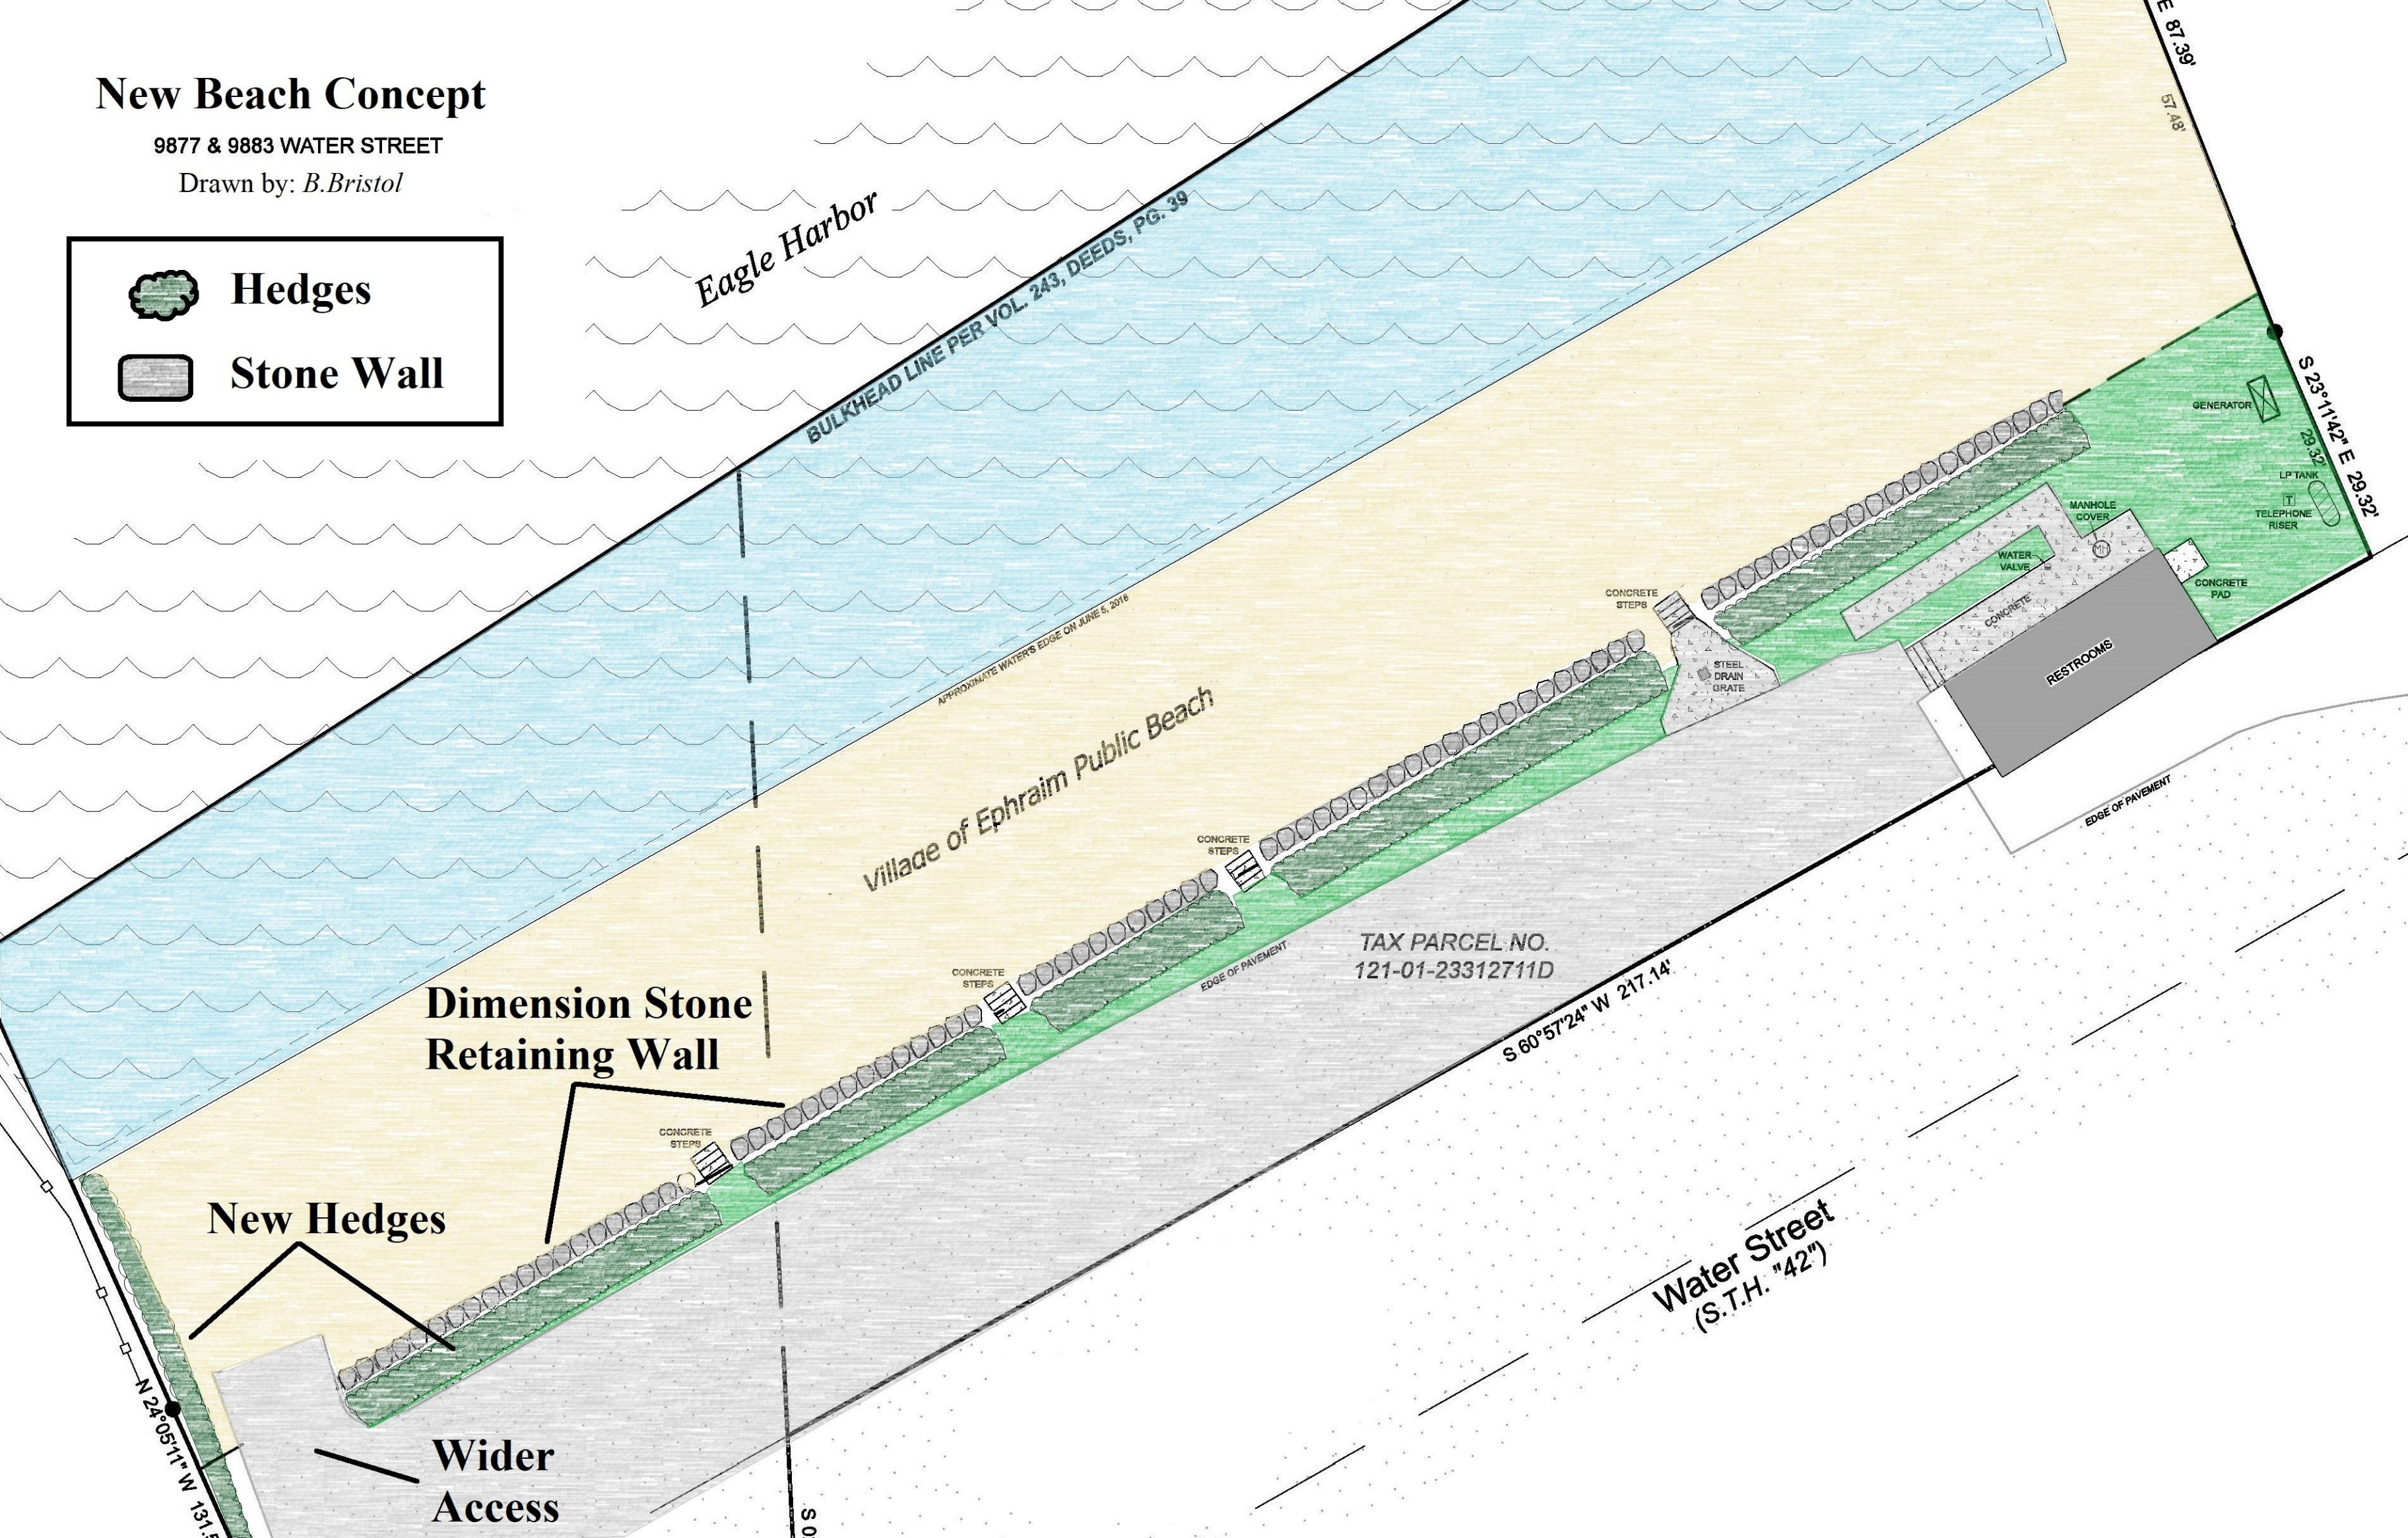


Existing Beach Cross Section

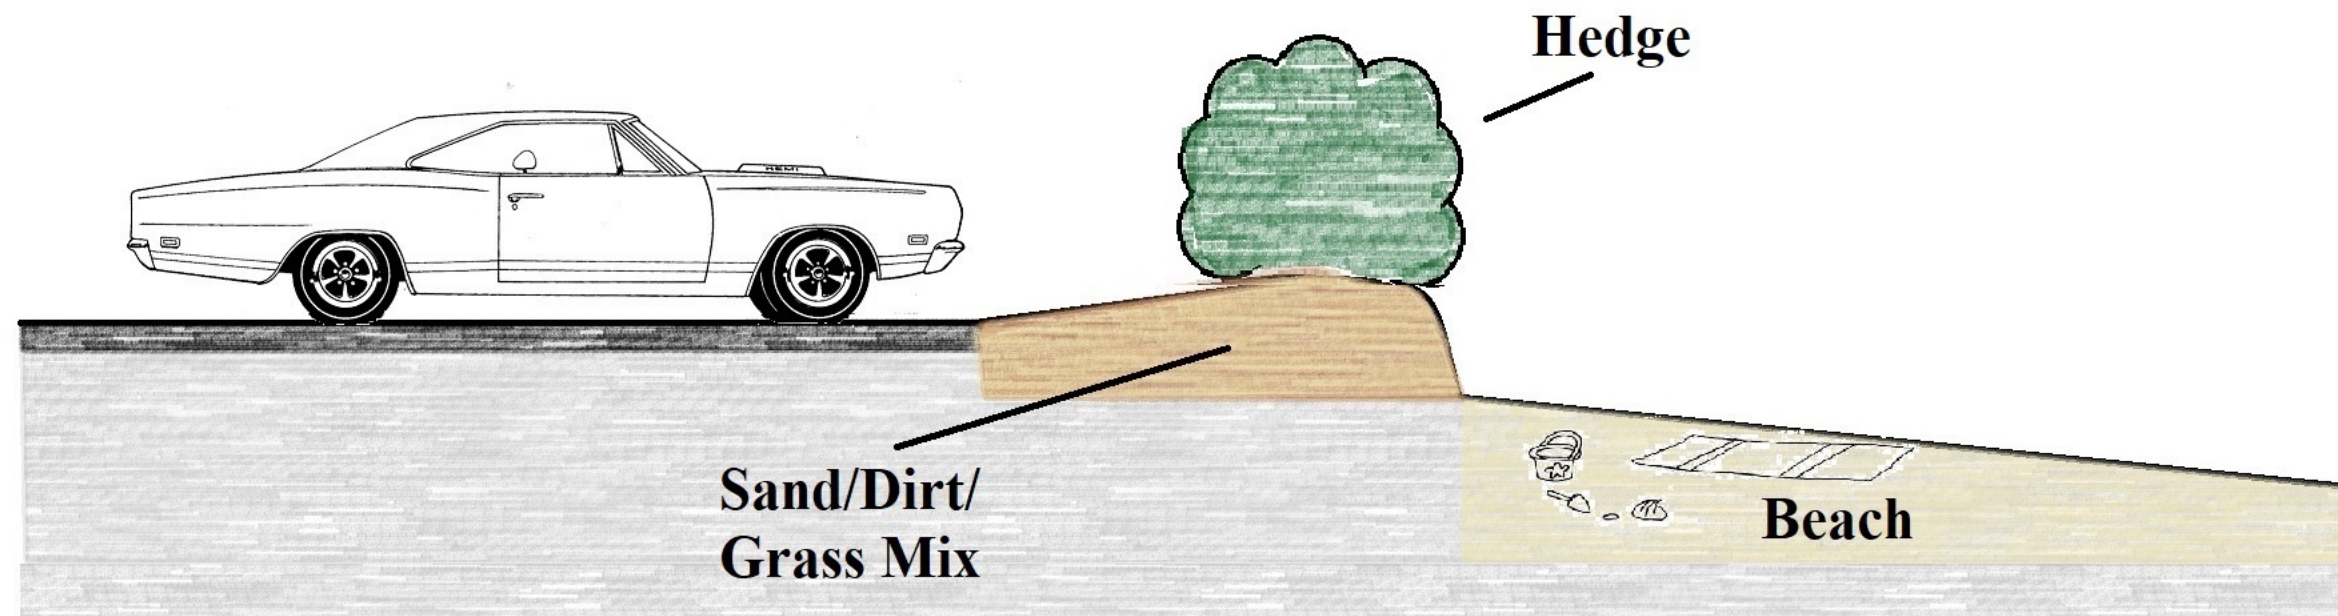

10'

New Beach Concept Cross Section

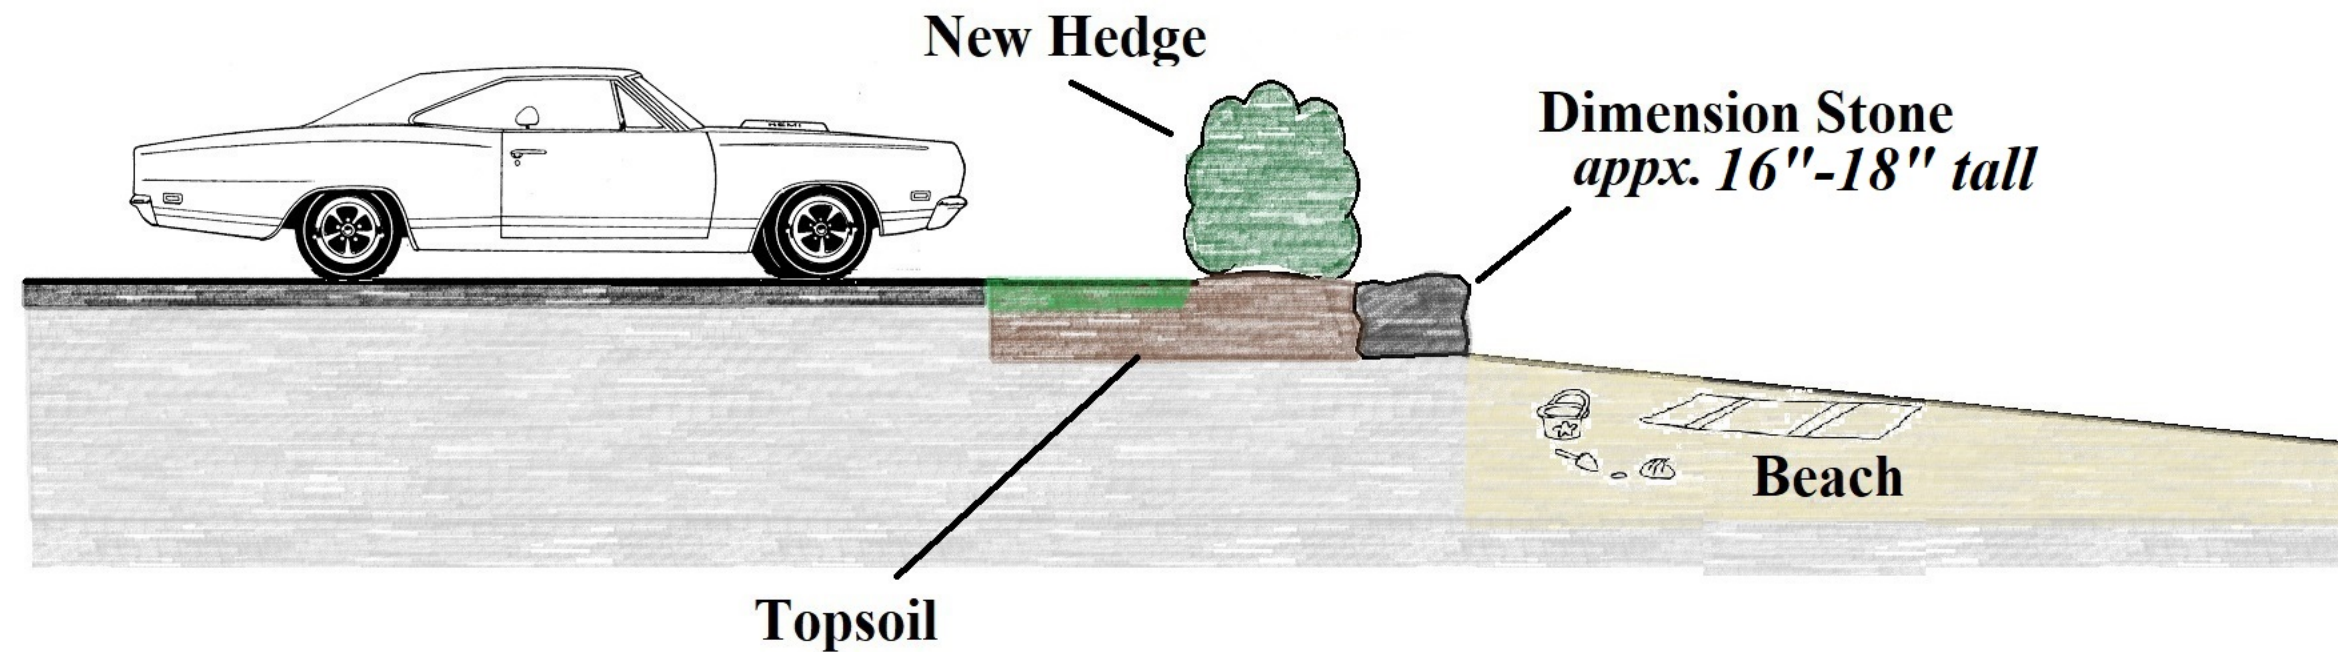

Drawn by: B.Bristol