


2025 Asphalt Project - River Hght Ct 1 1/4" Full Wedge, Park Dr 1 1/4" Full Wedge, & River Dr Spot Wedge



2/20/2025, 12:51:14 PM

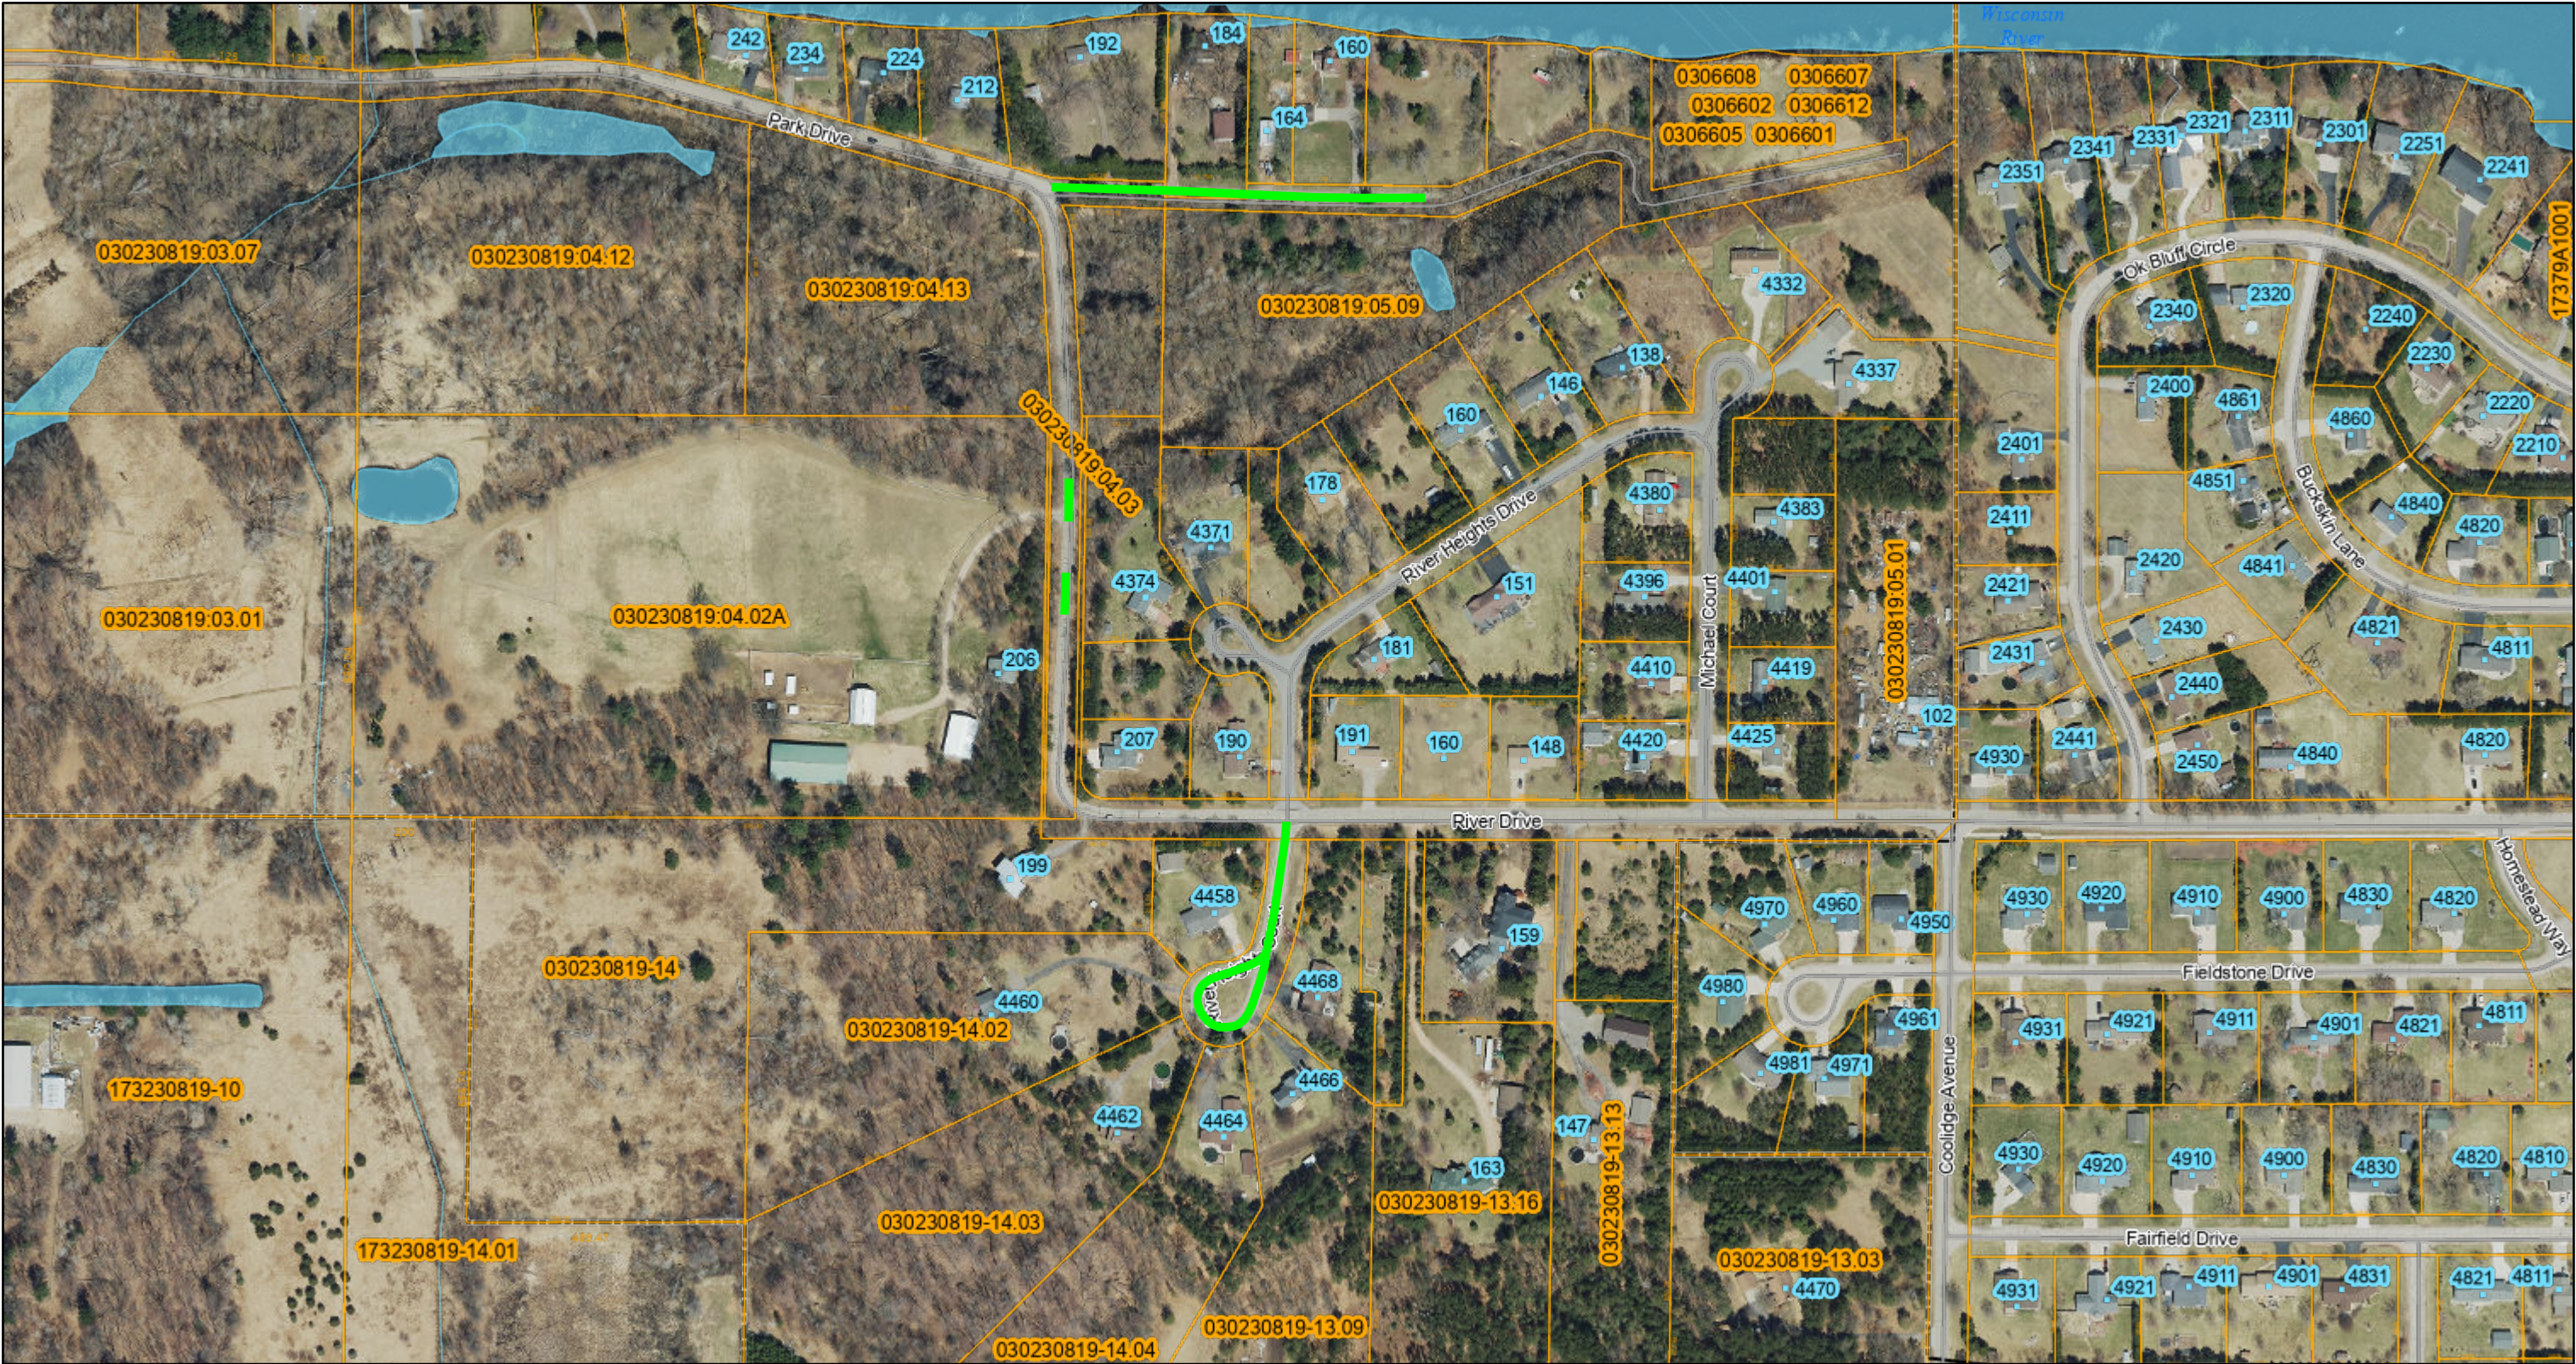