

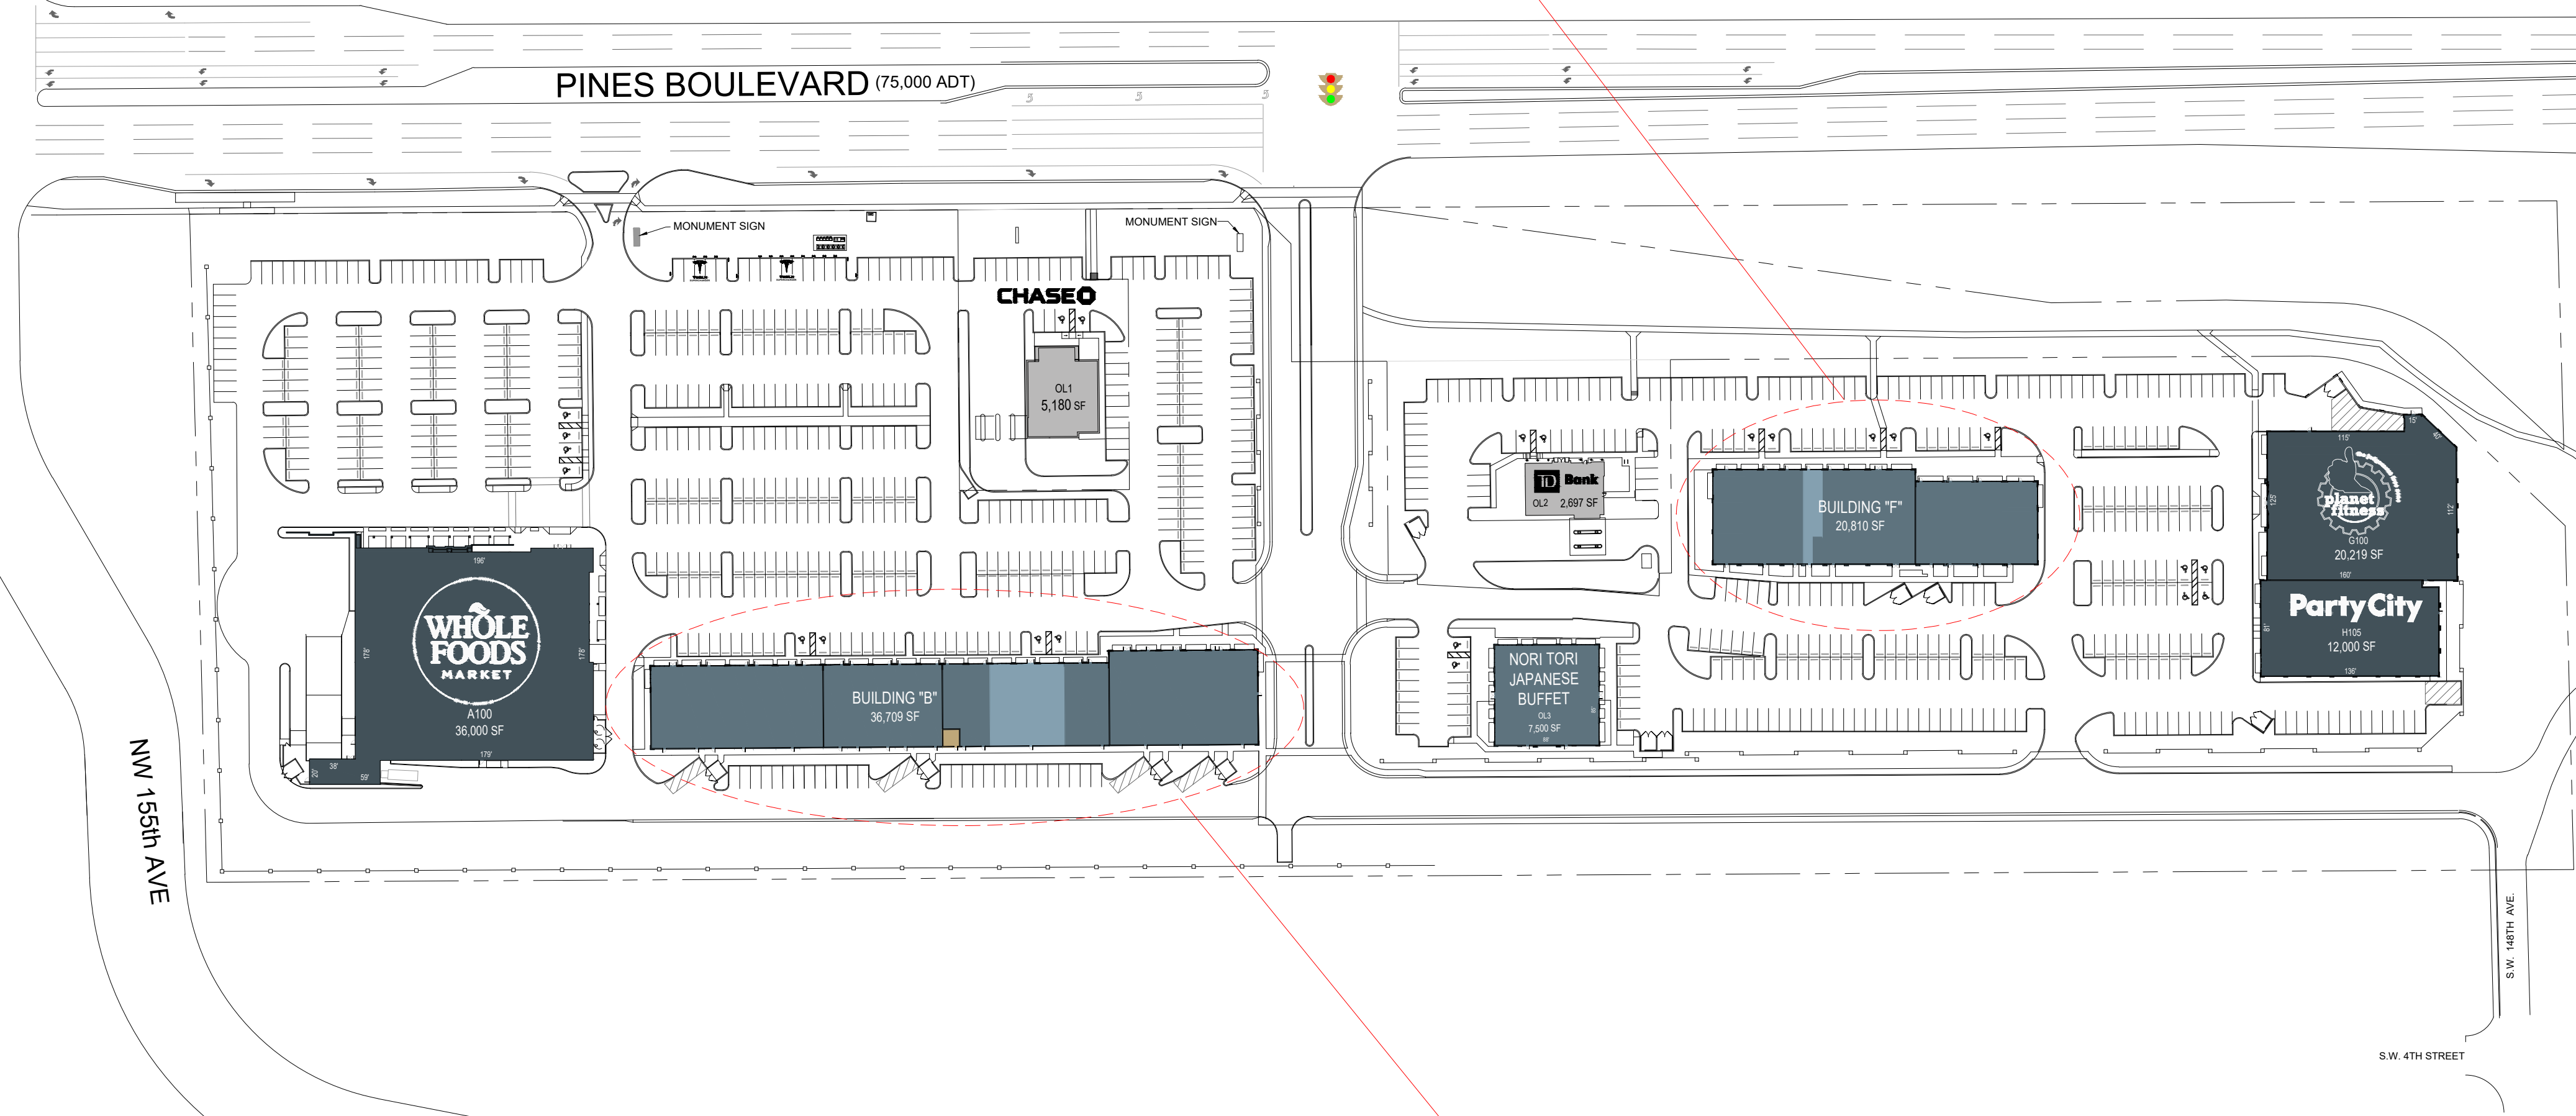


BUILDING "F"
Scale: 1" = 30'

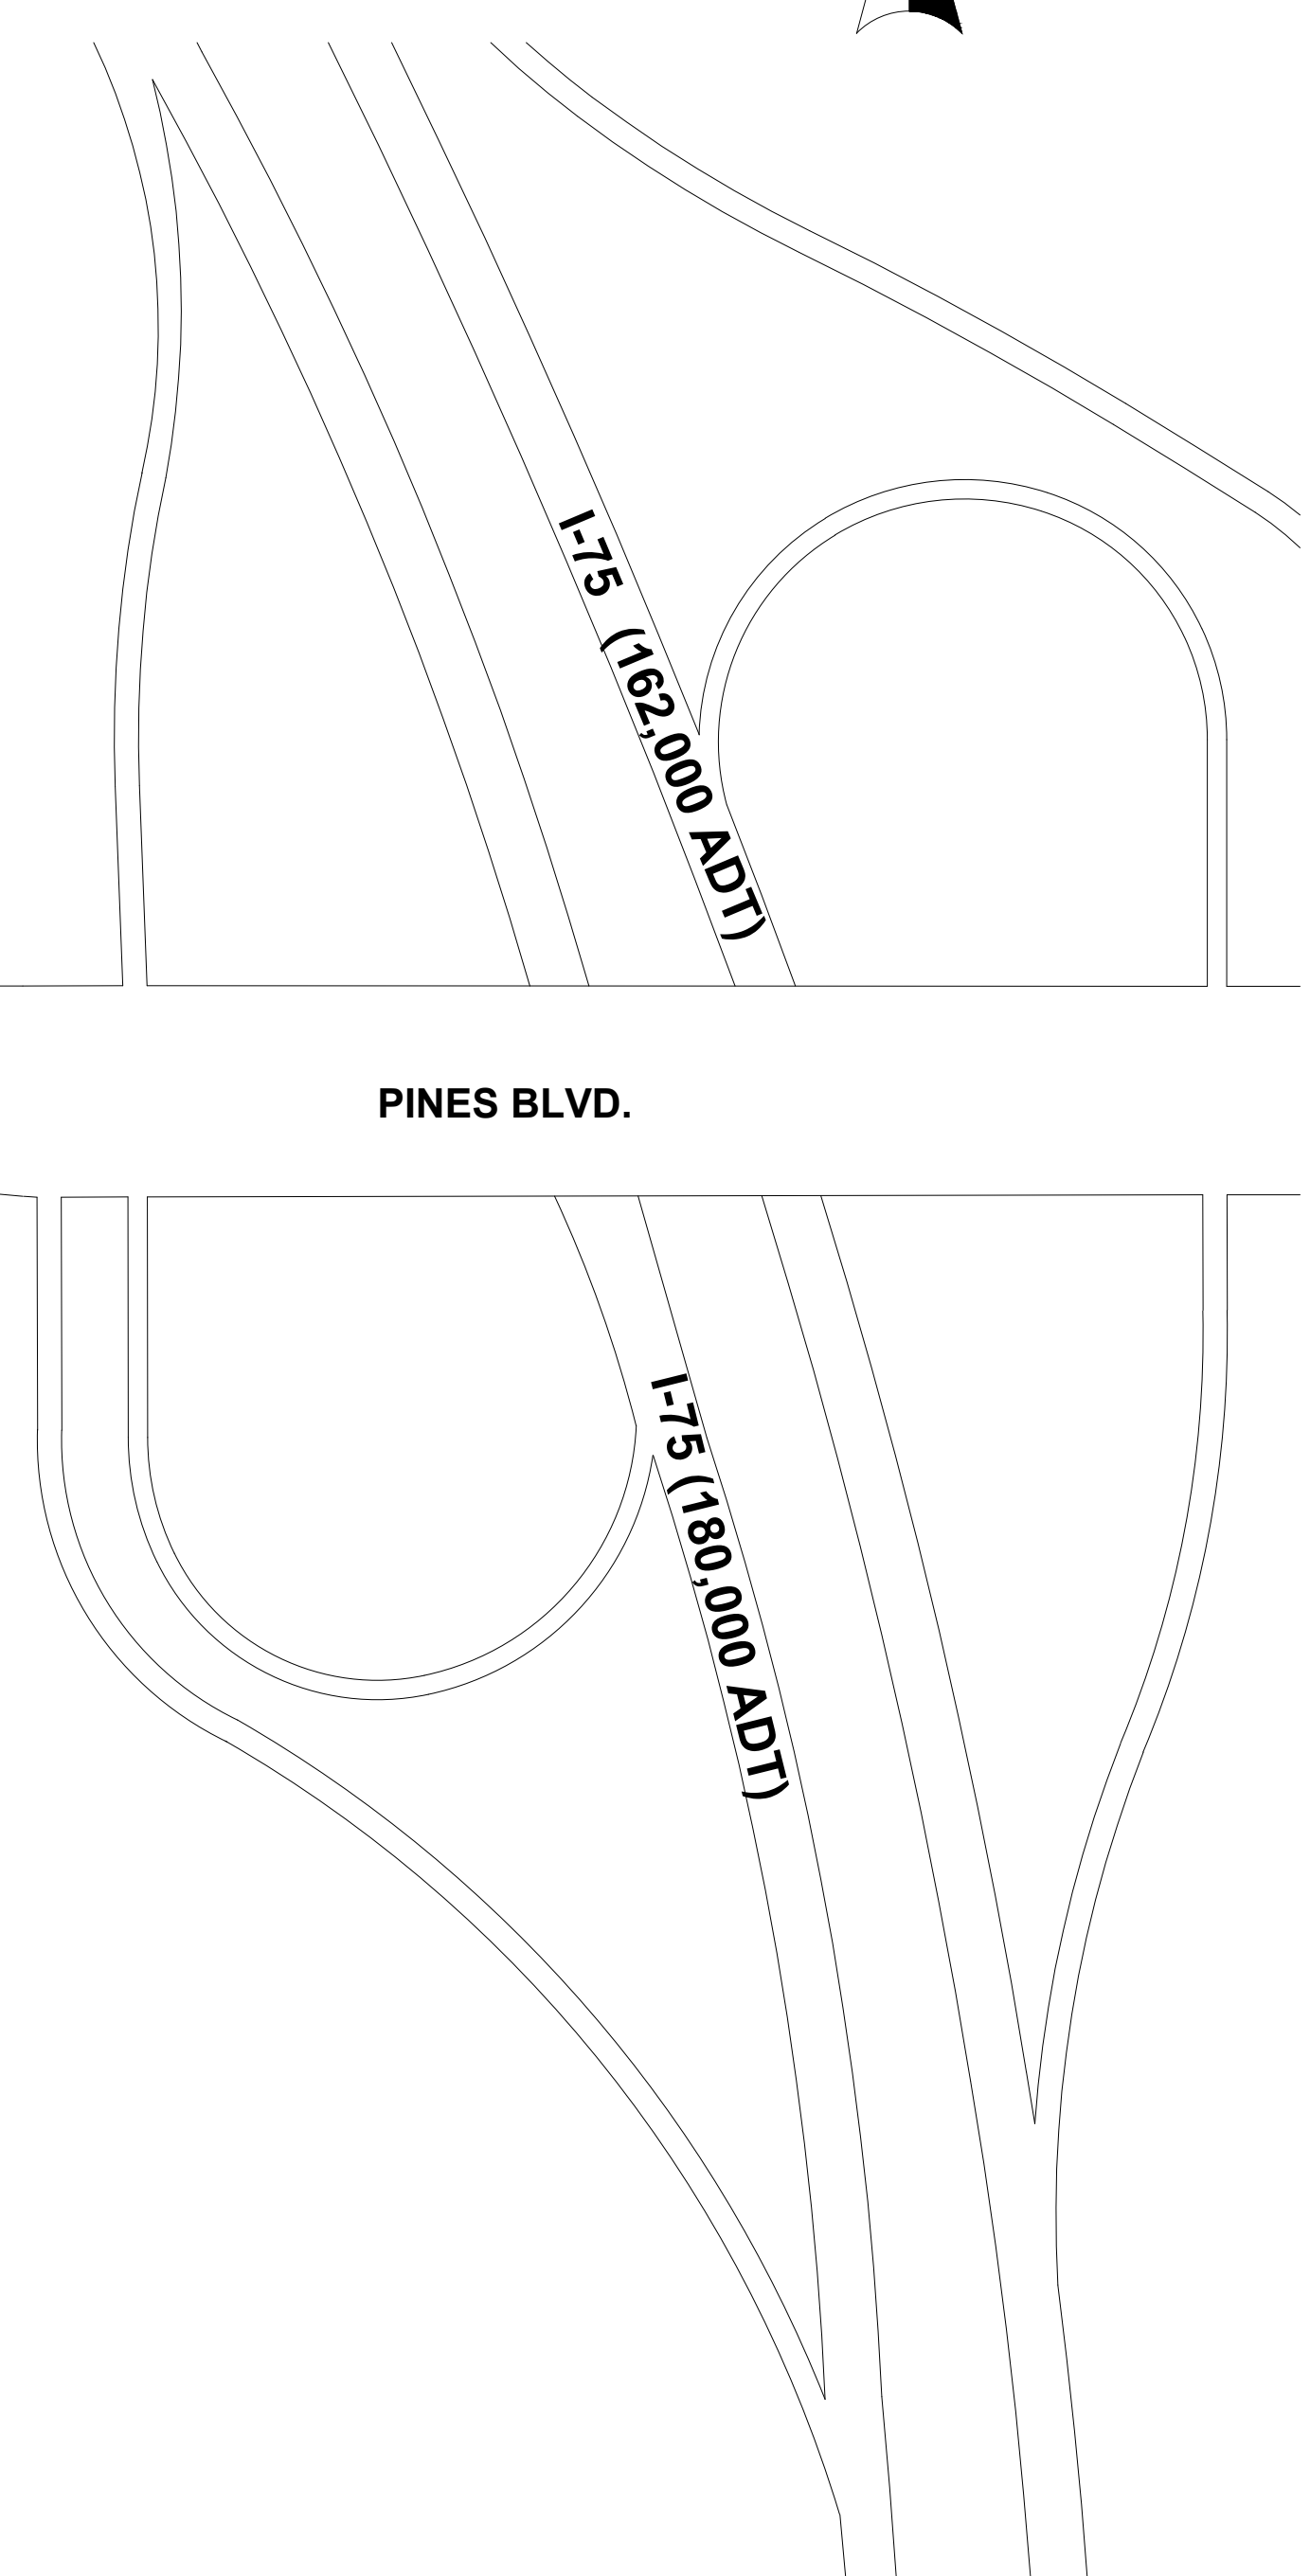

OVERALL SITE
Scale: 1" = 100'

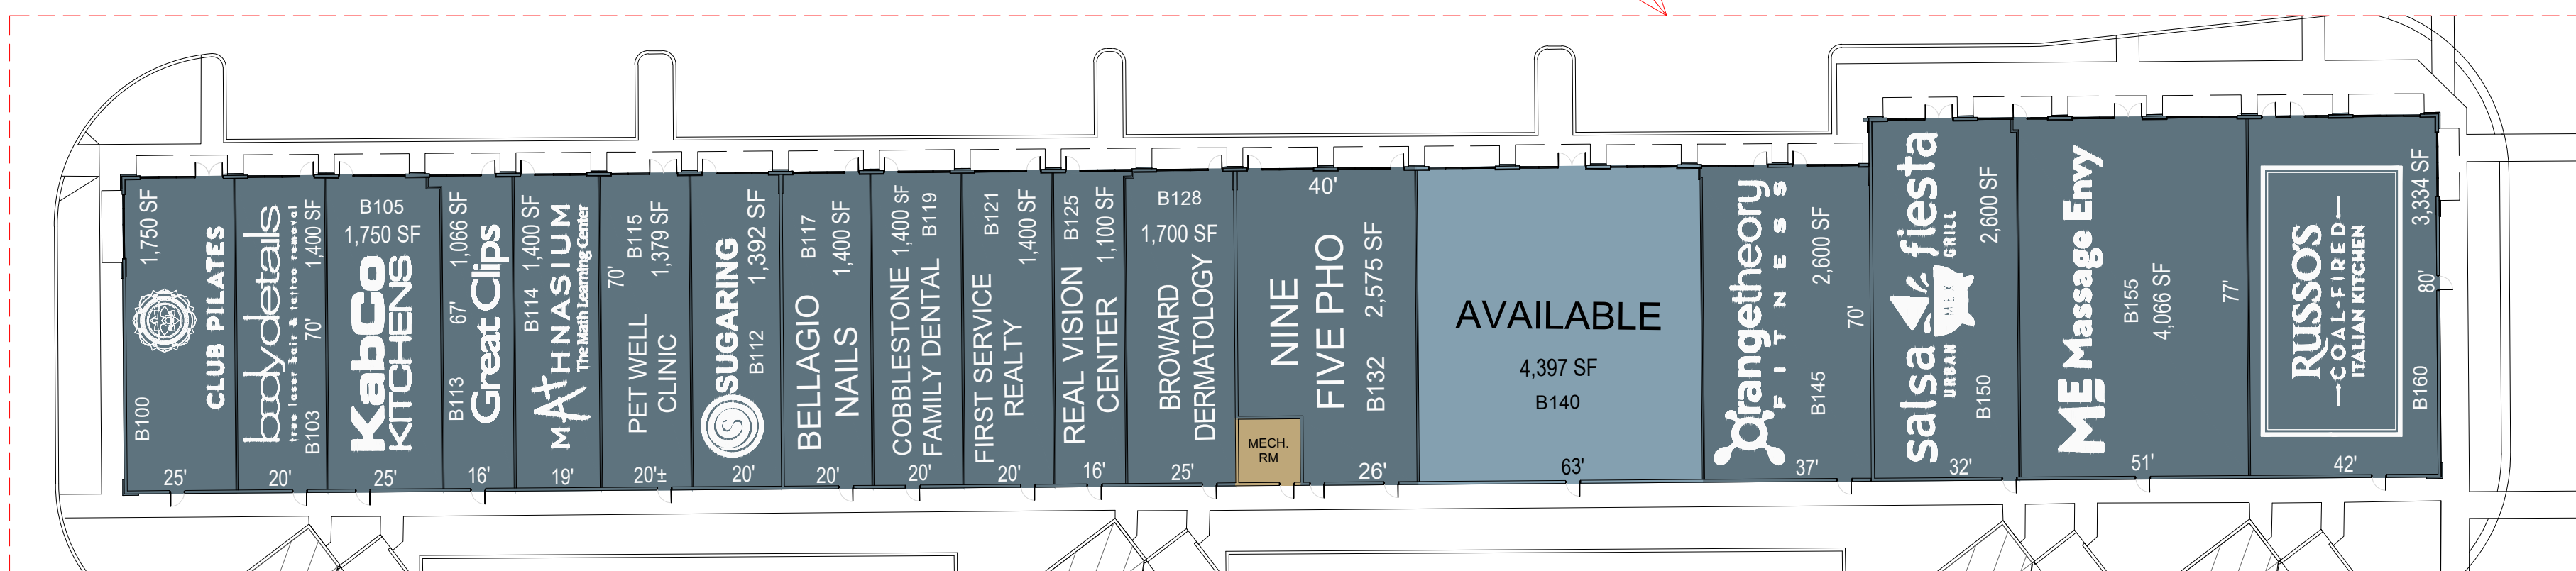

BUILDING "B"
Scale: 1" = 30'