



OVERALL SITE PLAN
1"=120'




RETAIL 'D'
1"=30'

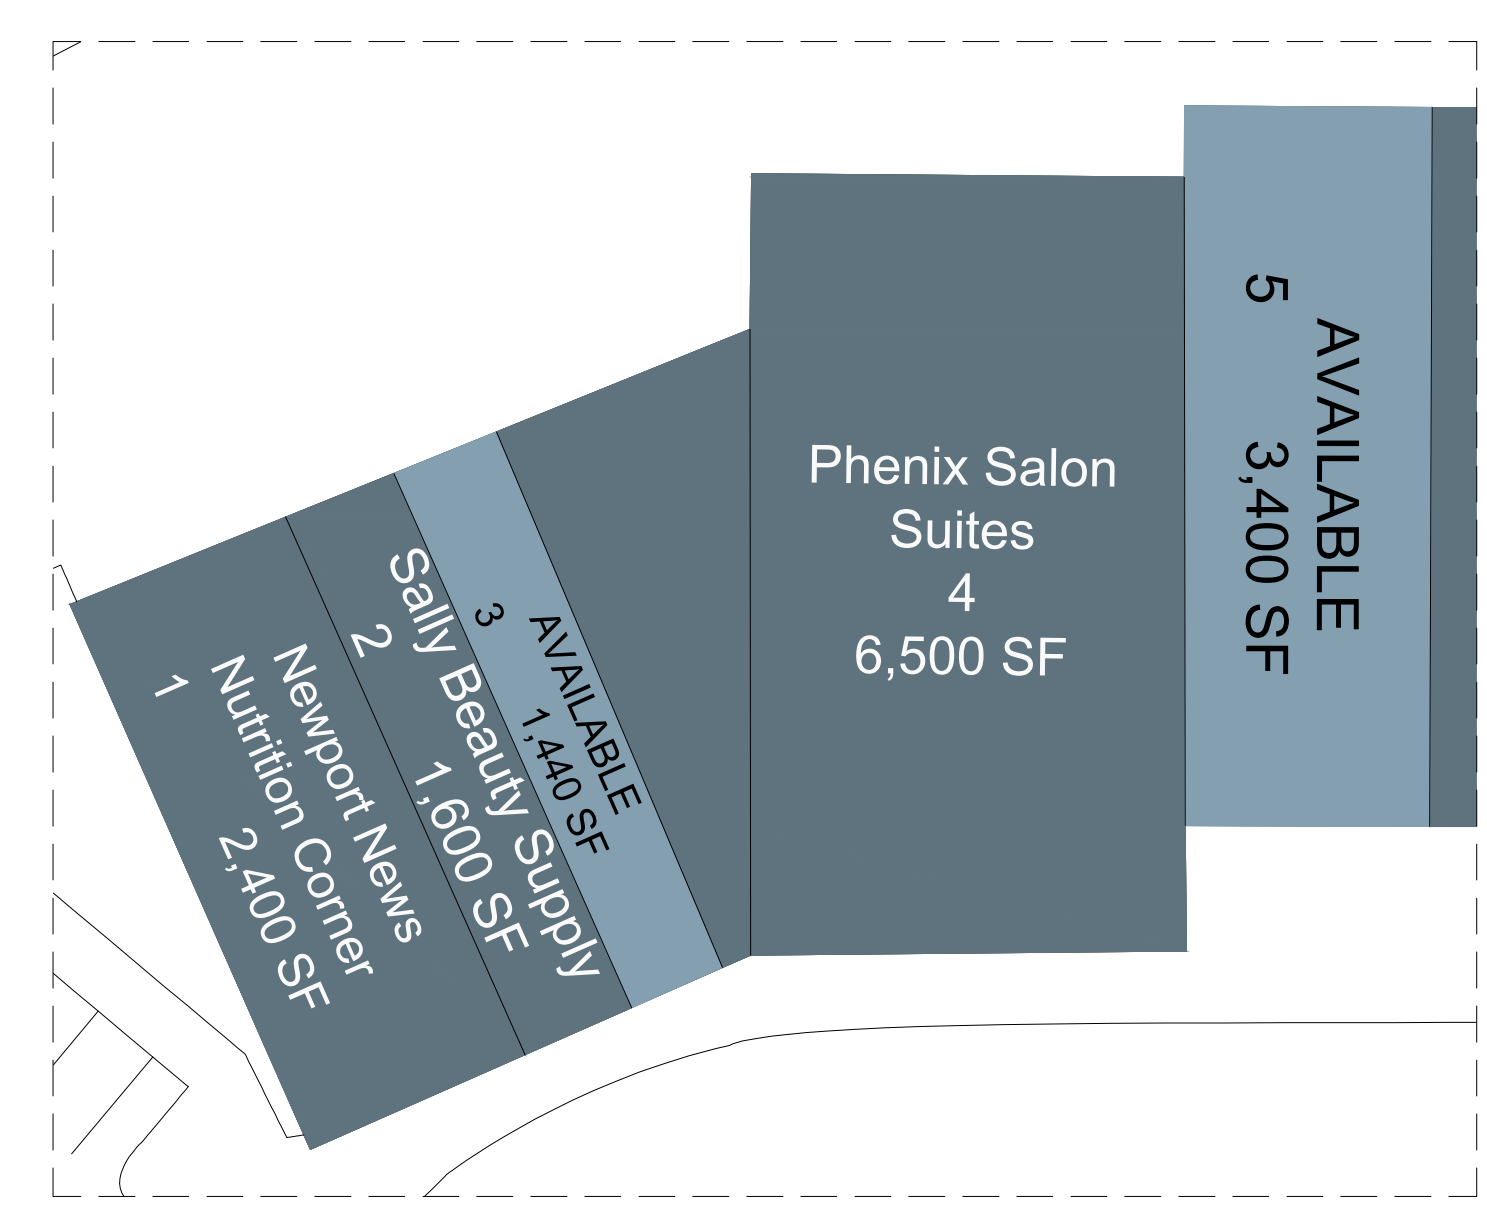


RETAIL 'A'
1"=30'

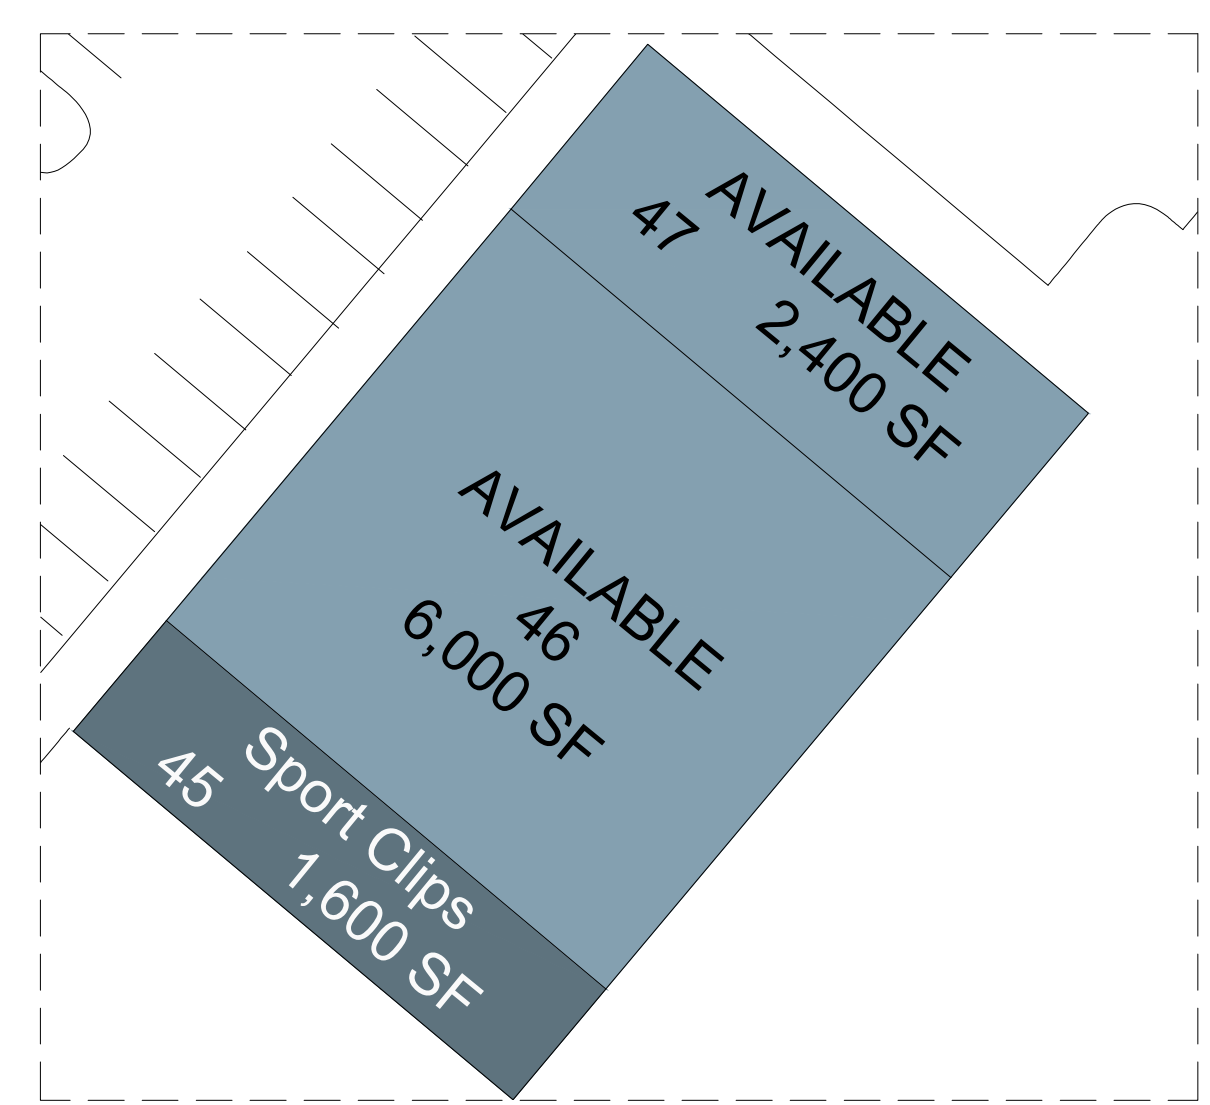

RETAIL 'B'
1"=30'

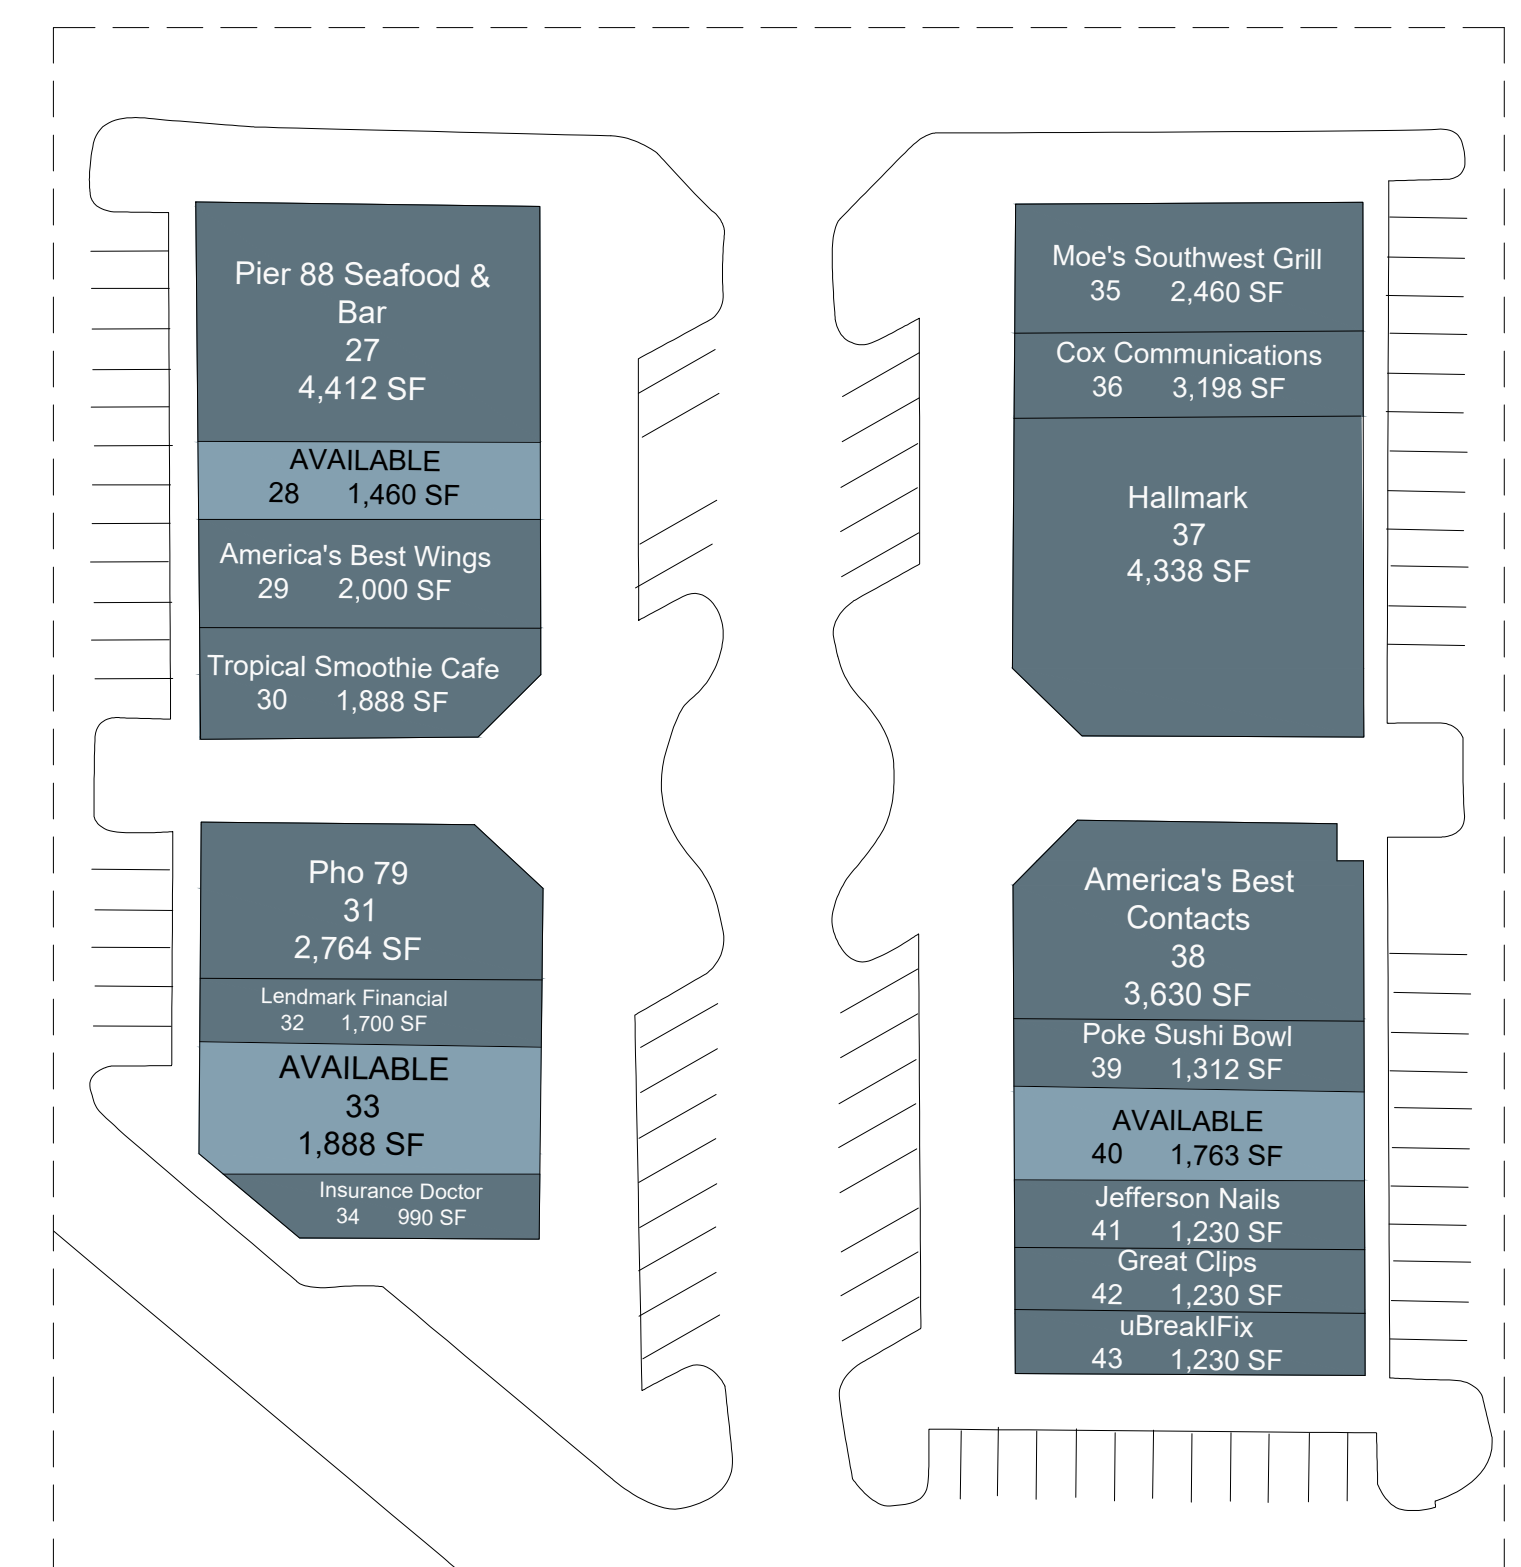

RETAIL 'C'
1"=50'

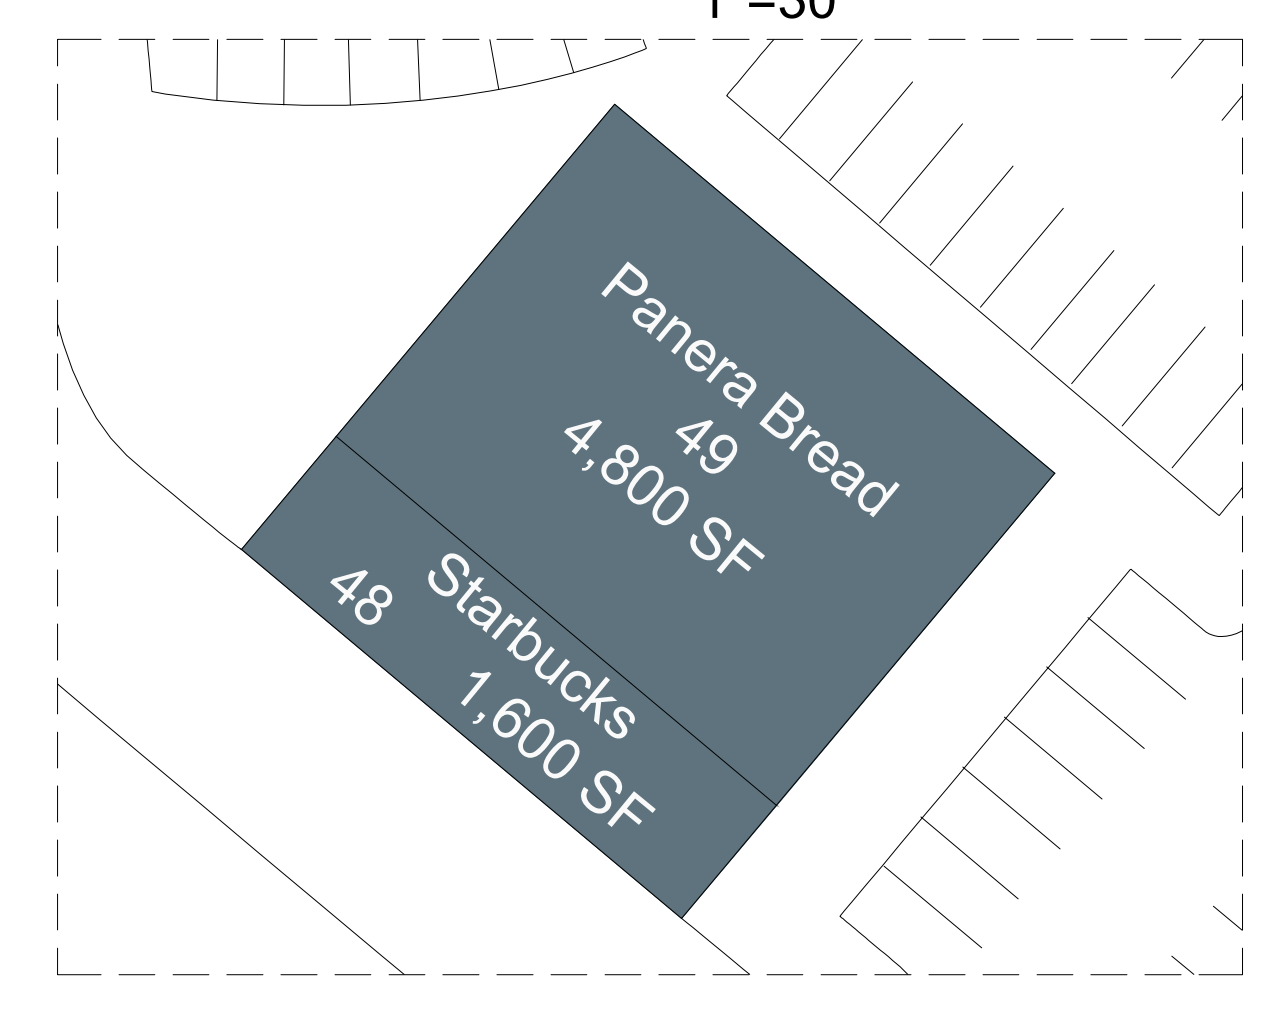

RETAIL 'E'
1"=30'