




OVERALL
SCALE: 1" = 200'

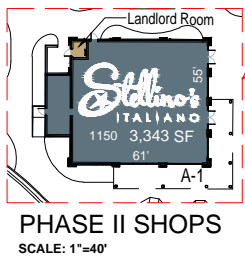


PHASE II SHOPS
SCALE: 1" = 40'

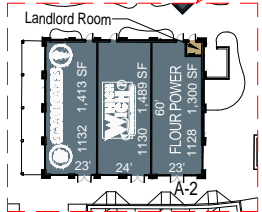


PHASE II SHOPS
SCALE: 1" = 40'

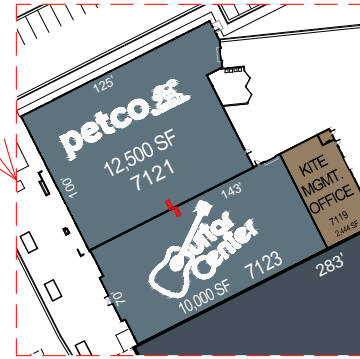


PHASE I SHOPS
SCALE: 1" = 60'

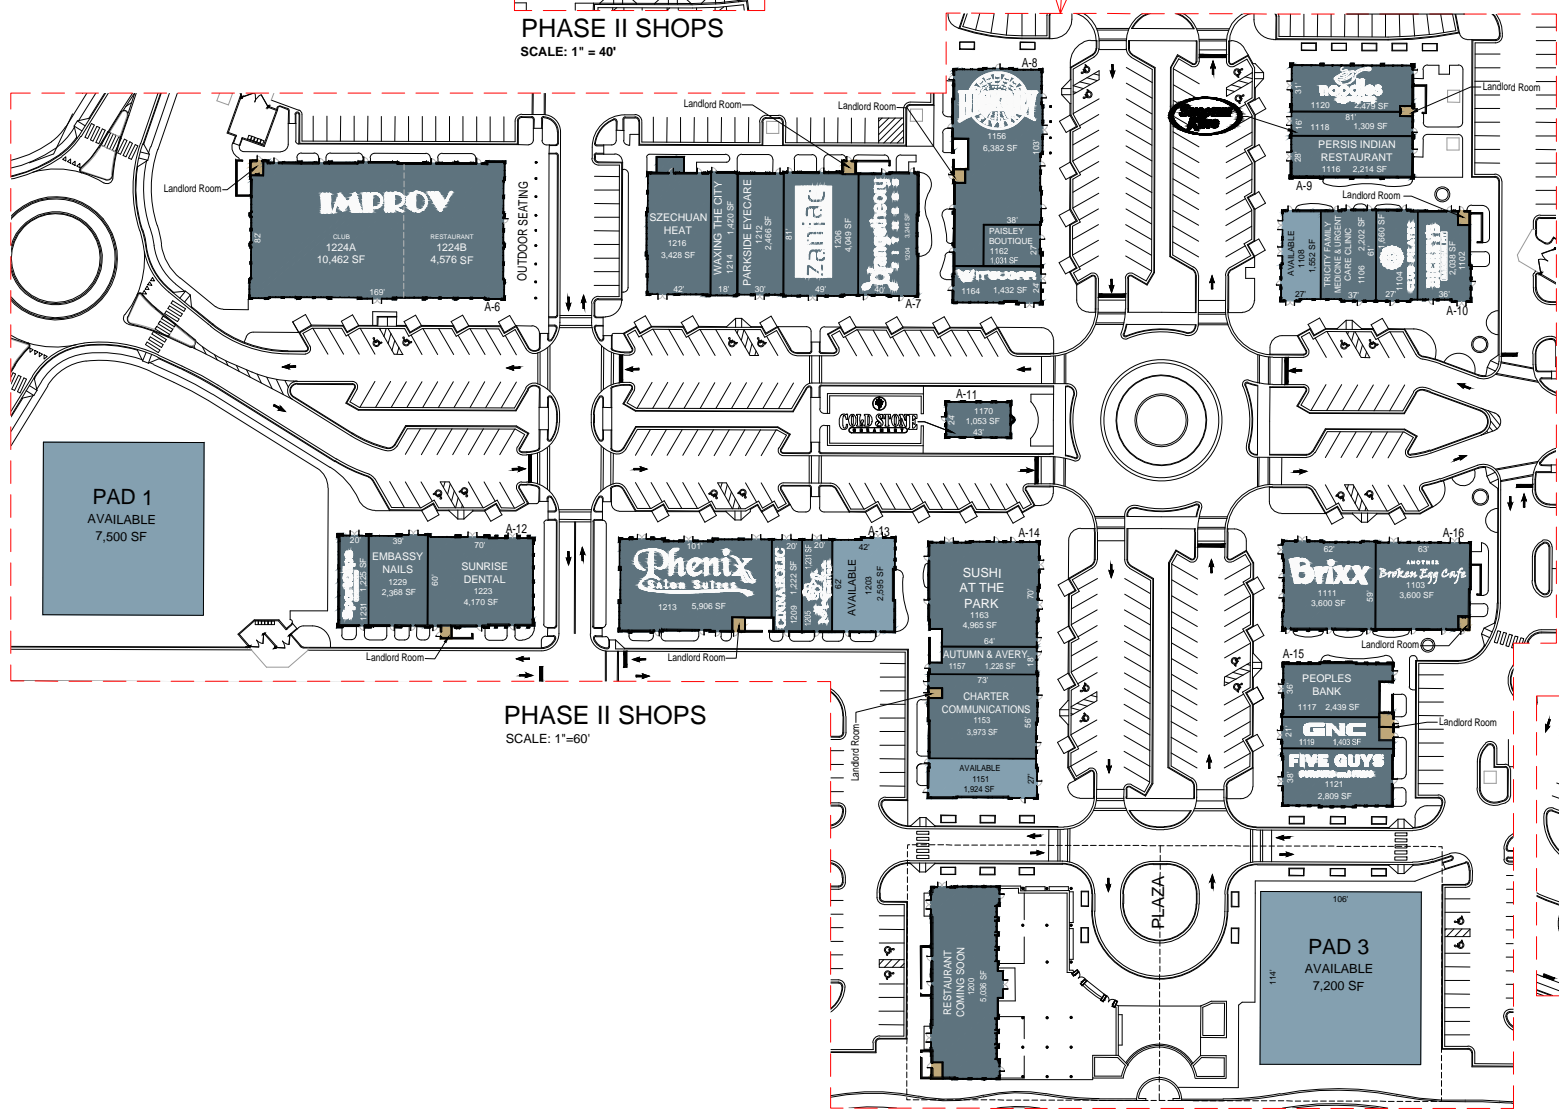


PHASE II SHOPS
SCALE: 1" = 60'

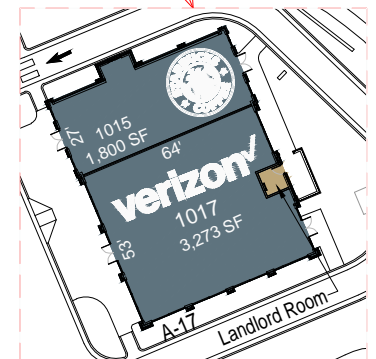

PHASE II SHOPS
SCALE: 1" = 30'

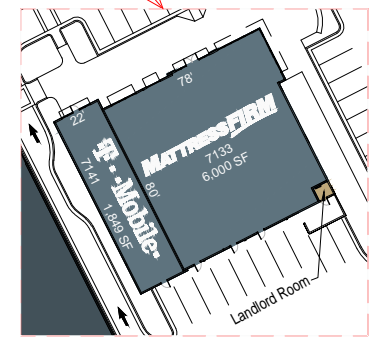

PHASE I SHOPS
SCALE: 1" = 40'

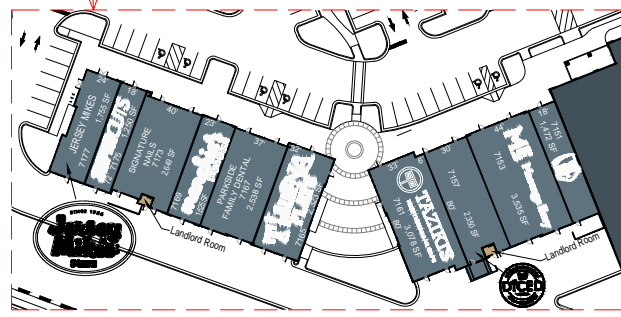

PHASE I SHOPS
SCALE: 1" = 60'