


This drawing is copyright. No part of this work may be copied, reproduced, altered or amended, stored in a retrieval system, or transmitted in any form or by any means without the prior permission in writing of the copyright owner.

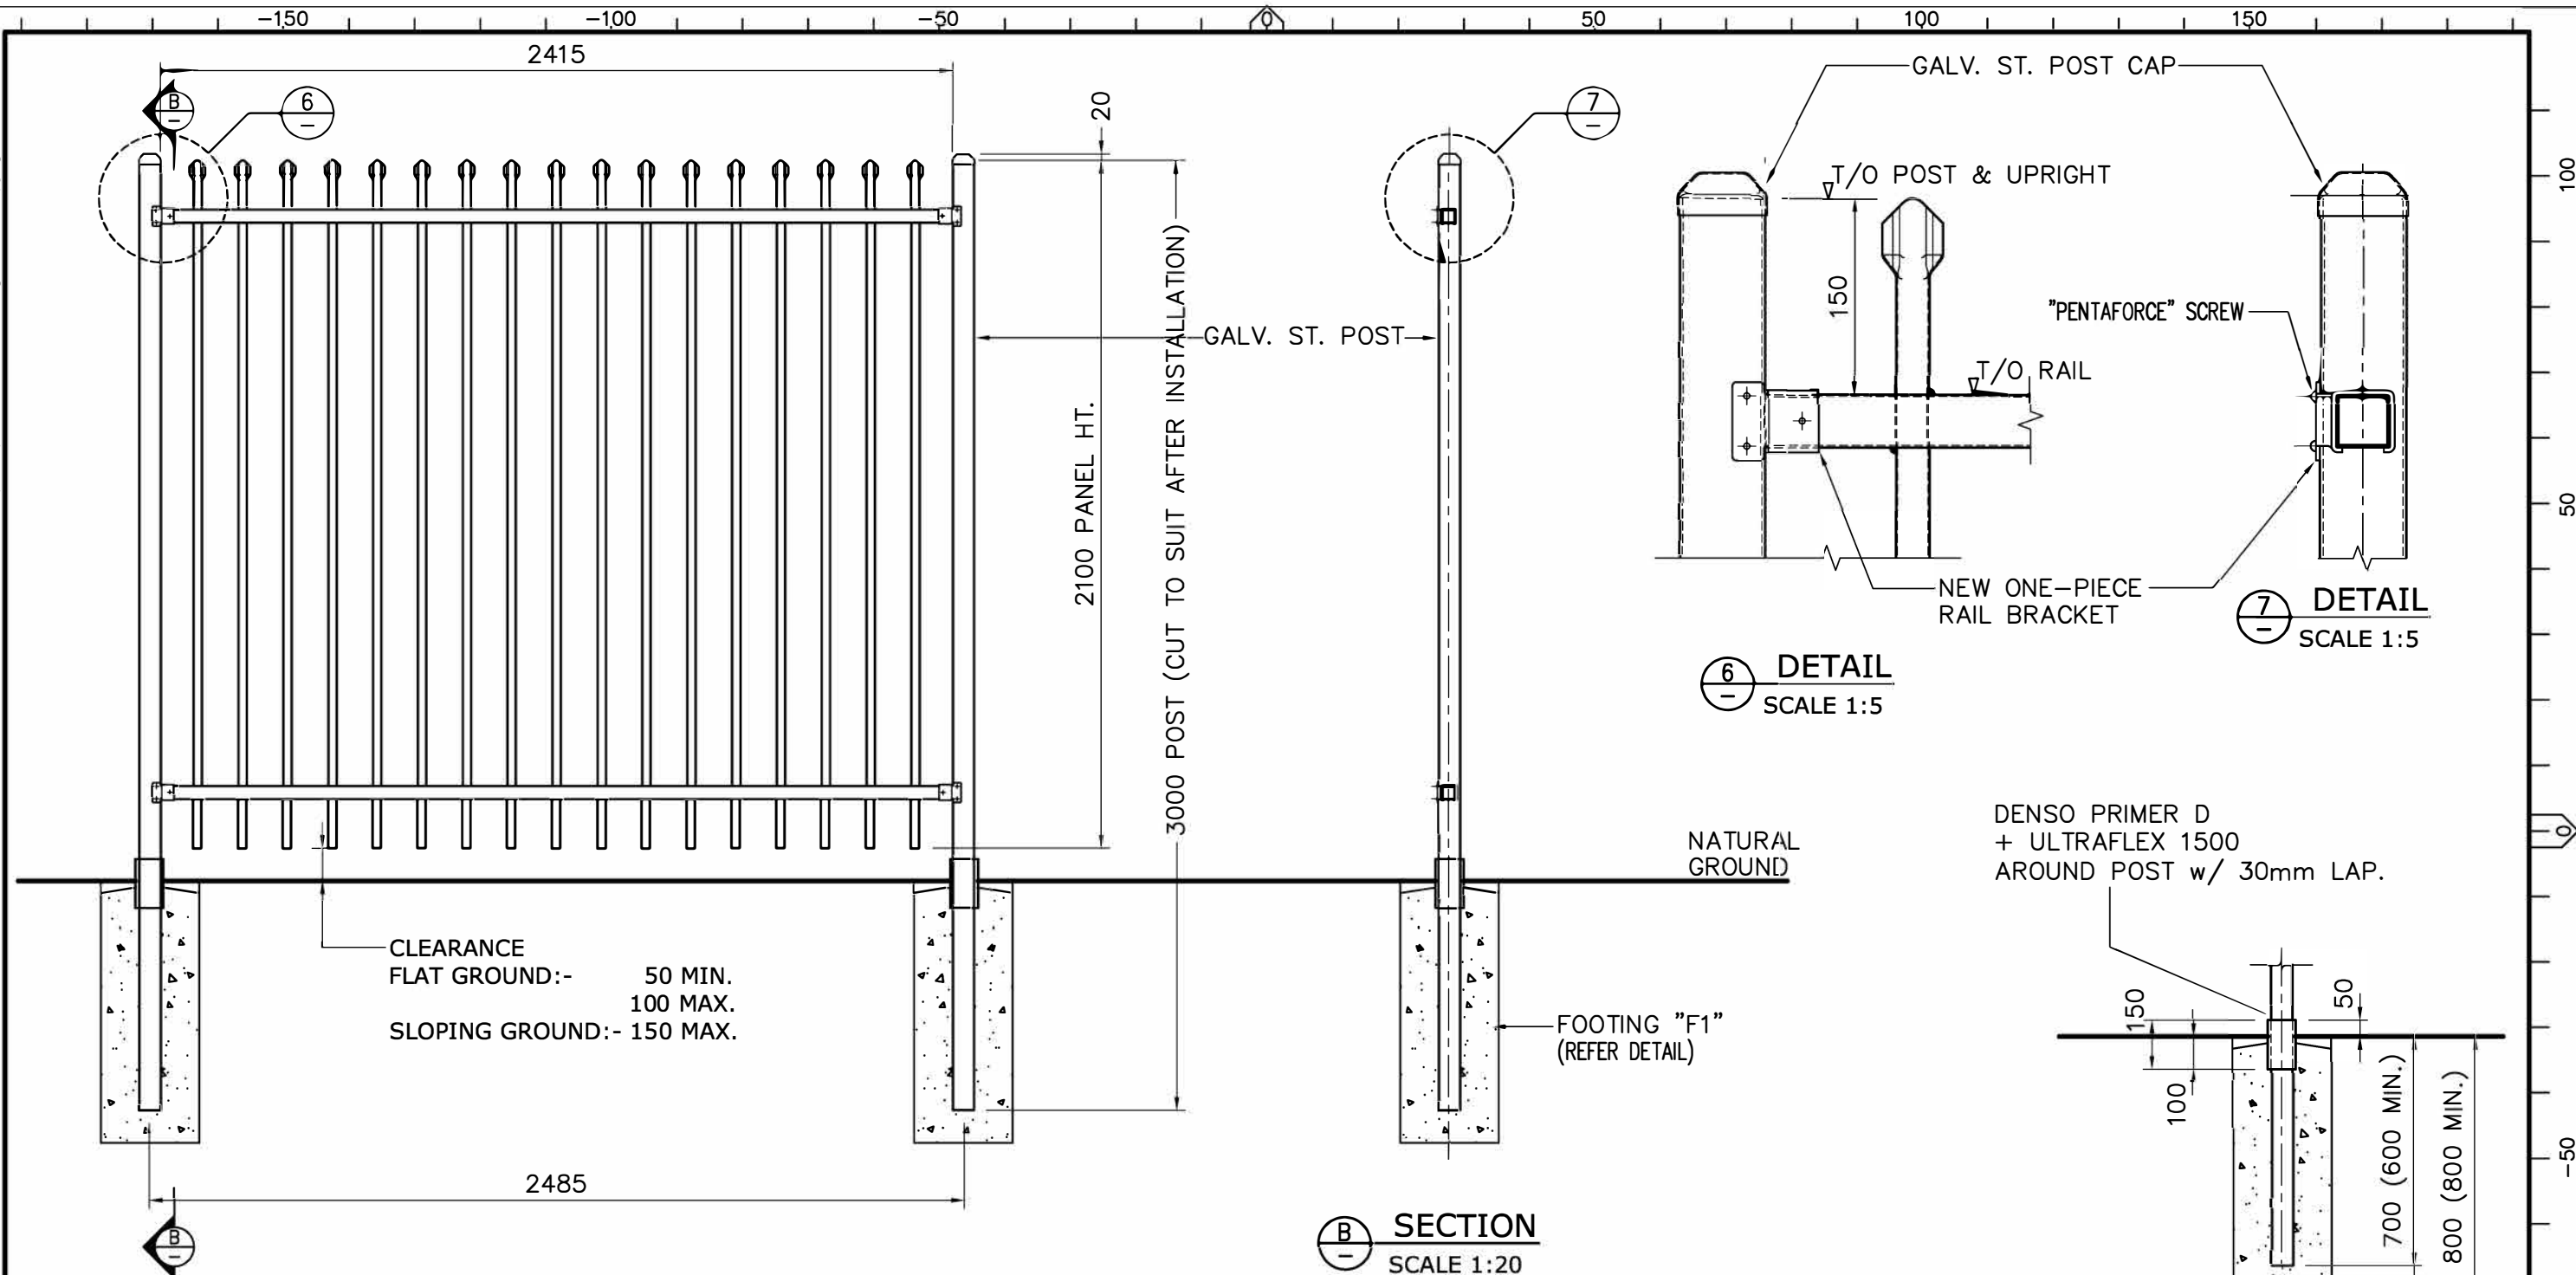

TYPICAL VIEW - FROM INSIDE OF SCHOOL
SCALE 1:20

SECTION
SCALE 1:20

FOOTING "F1"
SCALE 1:20

GENERAL NOTES

1. CONCRETE FOOTINGS:- 25MPa. - ALL 65x65x2.5 POSTS.
2. SCREWS TO I/SIDE OF FENCE, UNLESS BRACKET RESTRICTED.
3. ALTERNATIVE ELTRAK 1 PIECE BRACKET CAN BE USED WITH WITH SAME FIXING DETAIL TO DETAILS 6 & 7.

BILL OF MATERIALS

DESCR.	QTY.	SPEC.	MASS (ea)
POST	2	65 x 65 x 2.5 x 3000 LTH. GALVABOND	14.93
POST CAP	2	65 x 65 CAP GALVABOND	0.08
RAIL BRACKET	4	78.4 x 50 x 3.0 HOT DIP GALVANISED	0.15
COVER SLEEVE	4	45 x 45 x 1.6 GALVABOND	0.09
SCREW	12	PENTAFORCE SCREW	-
PANEL 2400	1	(REF. DWG. "27-25x25-DSA-01")	41.39

BLUEDOG
FENCES
AUSTRALIA
ph. (02) 9859 6700
f. (02) 9888 5533
bluedogfences.com.au

DRAWN	A.C.	05-01-08
REVIEWED	L.C.	05-01-08
APPROVED	L.C.	05-01-08
SCALE: 1:20, 1:5 @ A3		

© Bluedog Fences Australia Pty Ltd.		
"SECURITY FENCE - DTEI SOUTH AUST. PANEL (25mm) TYPICAL ASSEMBLY 2100 HT. x 2400 LTH.		
A3	27-25x25-DSA-02	C
CODE	SHEET	AMDT

C	UPRIGHT SPACING REDUCED; "PENTAFORCE" SCREWS REPLACE RIVETS	AC	03-10-09
B	ONE-PIECE RAIL BRACKET ADDED.	A.C.	12-09-09
A	ISSUED FOR CONSTRUCTION	L.C.	04-03-08
AMDT	DESCRIPTION	BY	DATE