



NORTH EAST PERSPECTIVE
NOT TO SCALE

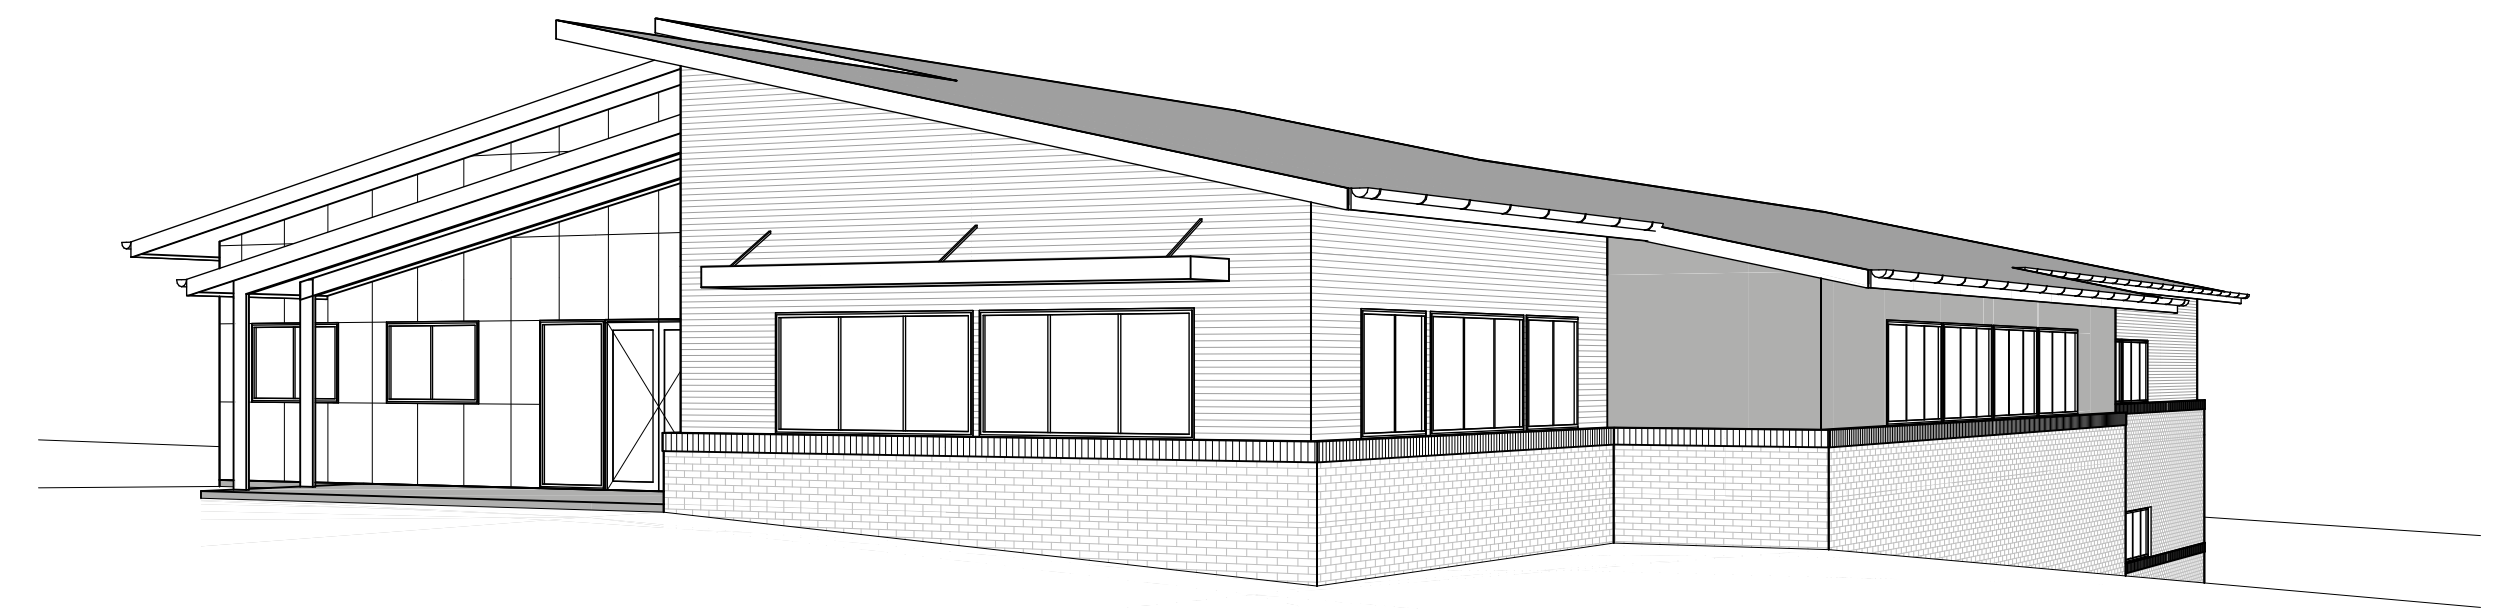

NORTH WEST PERSPECTIVE
NOT TO SCALE



SOUTH WEST PERSPECTIVE
NOT TO SCALE

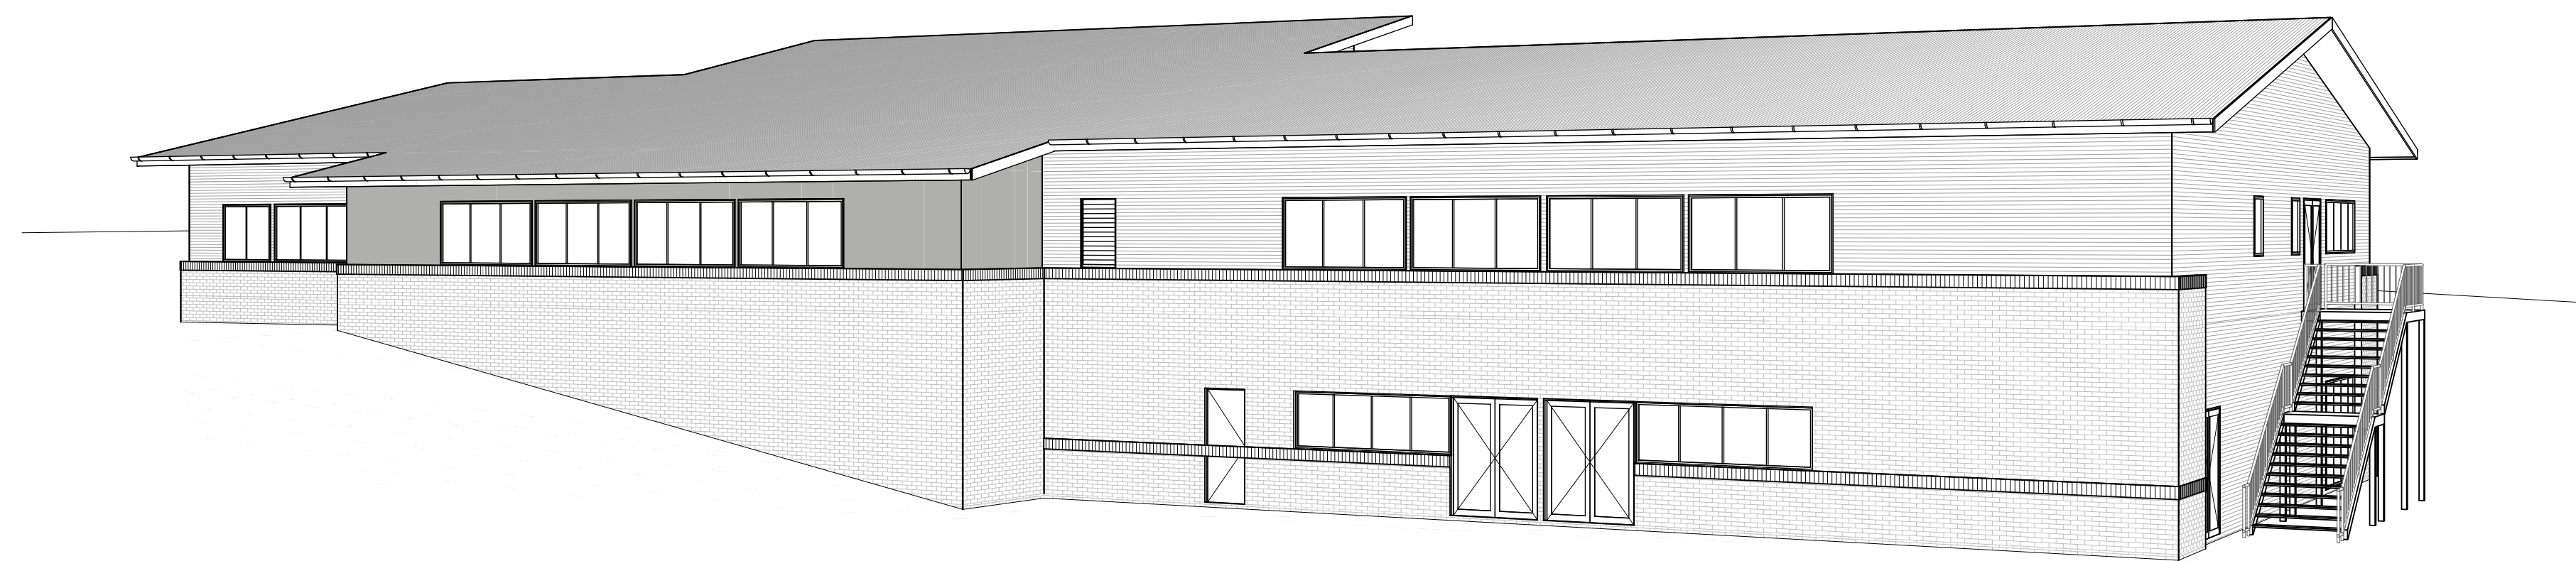

SOUTH EAST PERSPECTIVE
NOT TO SCALE

PRELIMINARY COPY ONLY

NOT TO BE USED FOR CONSTRUCTION PURPOSES

THIS DRAWING MAY NOT BE TO SCALE
REFER TO GRAPHIC SCALE BELOW

1 : 200	0 5 10m
1 : 100	0 1 2 3 4 5m
1 : 50	0 1 2 2.5m
1 : 20	0 0.5 1m

NOTES
DO NOT SCALE FROM THIS DRAWINGS - USE FIGURED DIMENSIONS ONLY
ALL DIMENSIONS AND LEVELS ARE TO BE VERIFIED ON SITE AND THE DESIGNER NOTIFIED OF ANY DISCREPANCIES PRIOR TO COMMENCEMENT OF CONSTRUCTION
DRAWINGS ARE TO BE READ IN CONJUNCTION WITH ALL OTHER CONTRACT DOCUMENTS
ELECTRONIC DATA IS ISSUED AS PROFESSIONAL COURTESY ONLY AND IS FOR COMMUNICATION AT THE DATE OF TRANSMISSION ONLY. IT IS THE RESPONSIBILITY OF THE RECIPIENT TO ASCERTAIN THE ACCURACY AND STATUS OF THE INFORMATION CONTAINED AND TO USE THE INFORMATION APPROPRIATELY
NO PART OF THIS DOCUMENT MAY BE REPRODUCED WITHOUT WRITTEN PERMISSION FROM JODIE FARRELL DESIGN

REVISION	DATE	AMENDMENT	REVISION	DATE	AMENDMENT
01	31.01.19	ISSUED FOR REVIEW			
02	05.02.19	ISSUED FOR REVIEW			
03	12.03.19	ISSUED FOR REVIEW			

**PROPOSED MULTI USE CLASSROOM BUILDING
FOR CALROSSY ANGLICAN SCHOOL
242 MOORE CREEK ROAD, NORTH TAMWORTH**

DRAWING TITLE
PERSPECTIVES

DESIGN JLF	DRAWN JLF	DATE 12/03/2019
SCALE NOT TO SCALE	SHEET A1	REVISION 03
DRAWING No. C1840 SP207		

133 MARIUS STREET, TAMWORTH
PO BOX 870, TAMWORTH NSW 2340
0429 465215
info@urbanandabode.com.au



URBAN & ABODE