




Capitol Theatre Standard Stage Lighting 2021

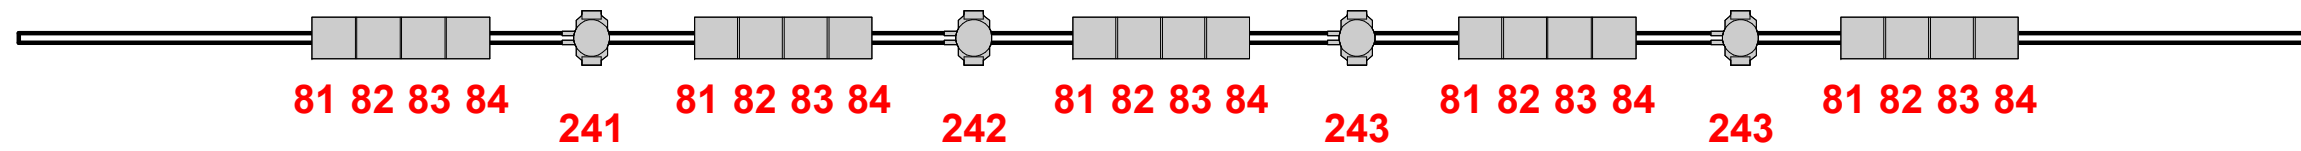


LX-4
Line 14
Trim height 5.7m

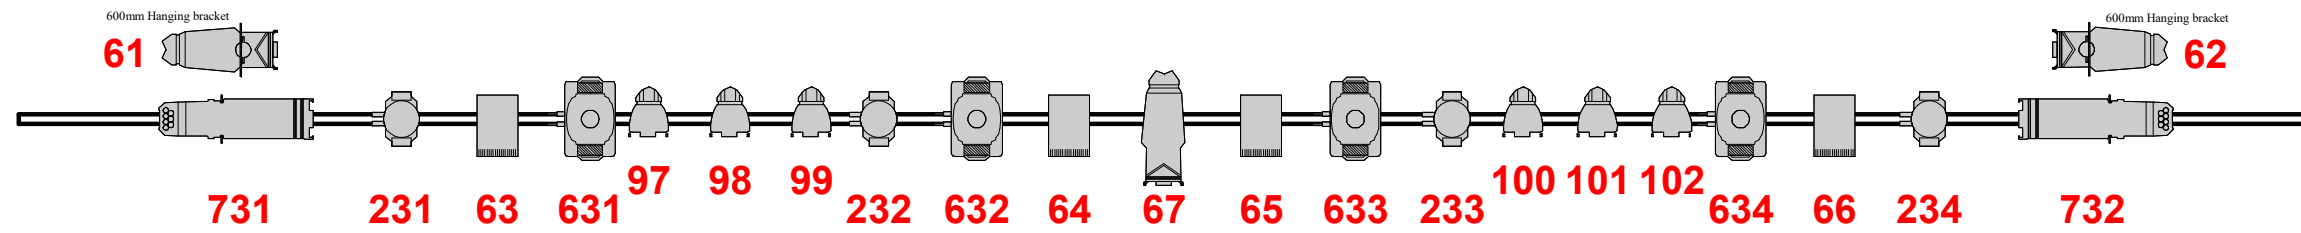


LX-3
Line 11
Trim height 5.8m

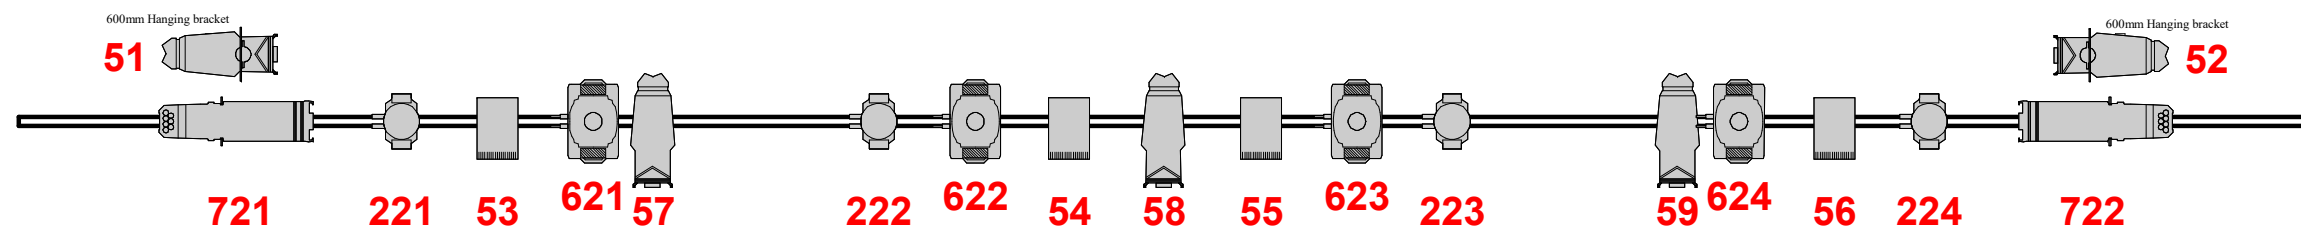

LX-2
Line 6
Trim height 5.8m

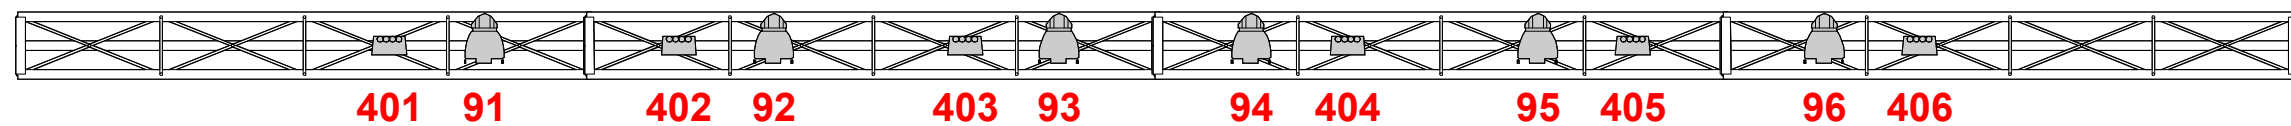

Truss-1
Line -
Trim height 6m

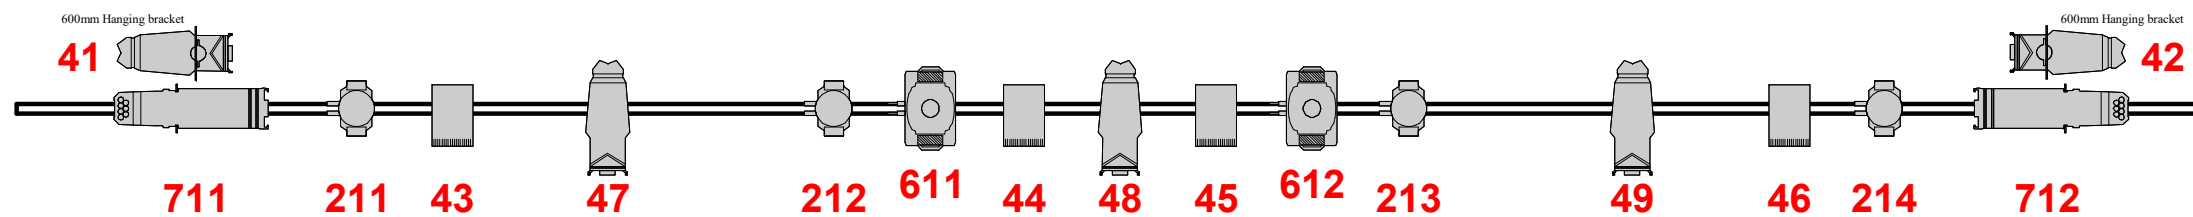

LX-1
Line 3
Trim height 5.7m

Color
Channel
Patch

Symbol	Name	Count	Wattage	Fixture Options
	Source 4 - 25/50 Zoom	7	750	
	Source 4 - 25/50 Zoom; B Size Gobo Holder [1]	6	750	Breakup Gobo
	Rama Fresnel	12	1200	
	Kupo Multipar	12	575	MFL
	Aurora Cyc 4 Way	5	4000	

Symbol	Name	Count	Wattage	Fixture Options
	Quad 12 LED	12	157	4ch mode
	RUSH MH6 Wash	16	155	
	E-Profile LED	6	250	8ch mode
	Pluto 350	10	350	Standard mode

NOTES


Any changes to standard rig are to be authorised by Senior technician prior to arrival

Hazer positioned on PS fly gallery patched @ 1.511



Moving lights are subject to availability

Plan not drawn to scale



Front Of House Lighting 2021

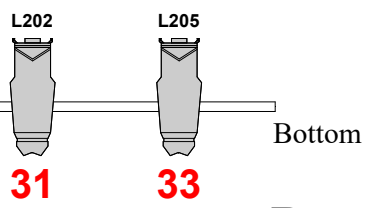



Box-Boom 1 OP

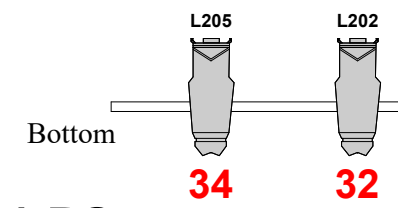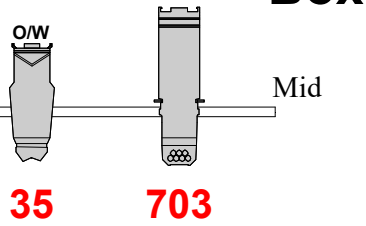



Box-Boom 1 PS

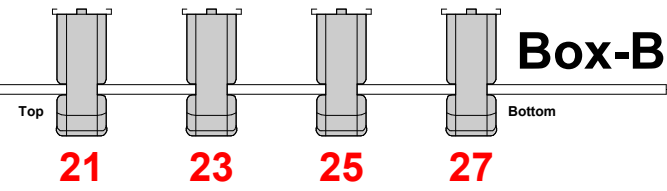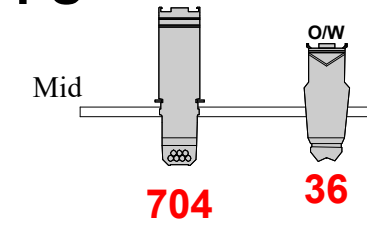

Box-Boom 2 OP

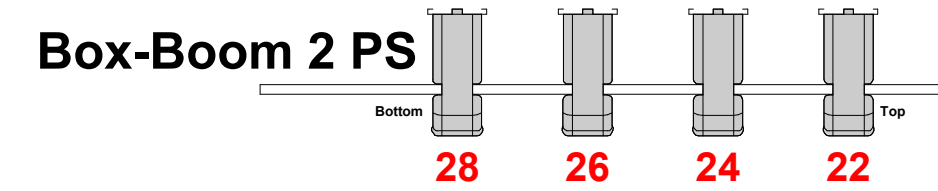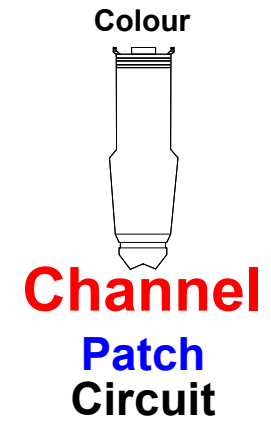

Box-Boom 2 PS

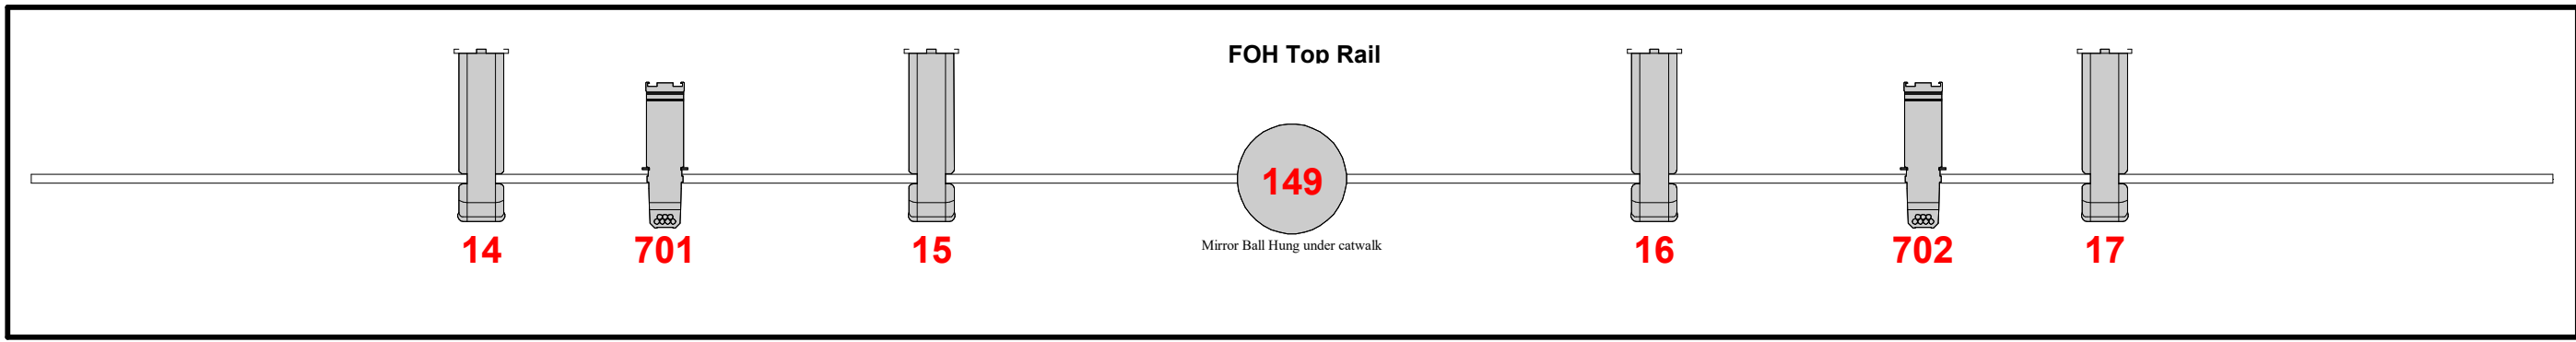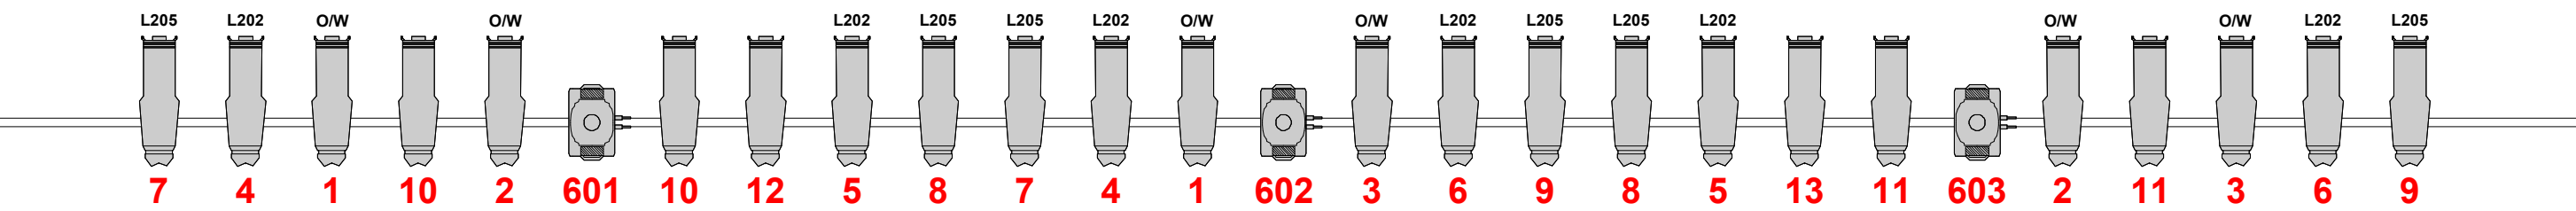

Symbol	Name	Count	Wattage
	Source 4 - 15/30 Zoom	24	750
	Source 4 - 25/50 Zoom	6	750

Symbol	Name	Count	Wattage
	Pacific 12<->28° Zoom	8	1000
	Pacific 5.5<->13° Zoom	4	1000

Symbol	Name	Count	Wattage	Notes
	Pluto 350	3	350	Standard Mode
	E-Profile LED	4	250	8ch mode
	Mirror Ball 24 Inch	1	0	

NOTES
 Any changes to standard rig are to be authorised by Senior technician prior to arrival
 Hazer positioned on PS fly gallery patched @ 1.511
 Some fixtures are top mounted on FOH as per plan
 Mirror ball is hung below FOH catwalk
 Plan not drawn to scale