


# 2957 EAST VALLEY RD MONTECITO, CA 93108


Residence gross square footage.....5,175±  
Guest House gross square footage.....707±  
Cabana gross square footage.....630±

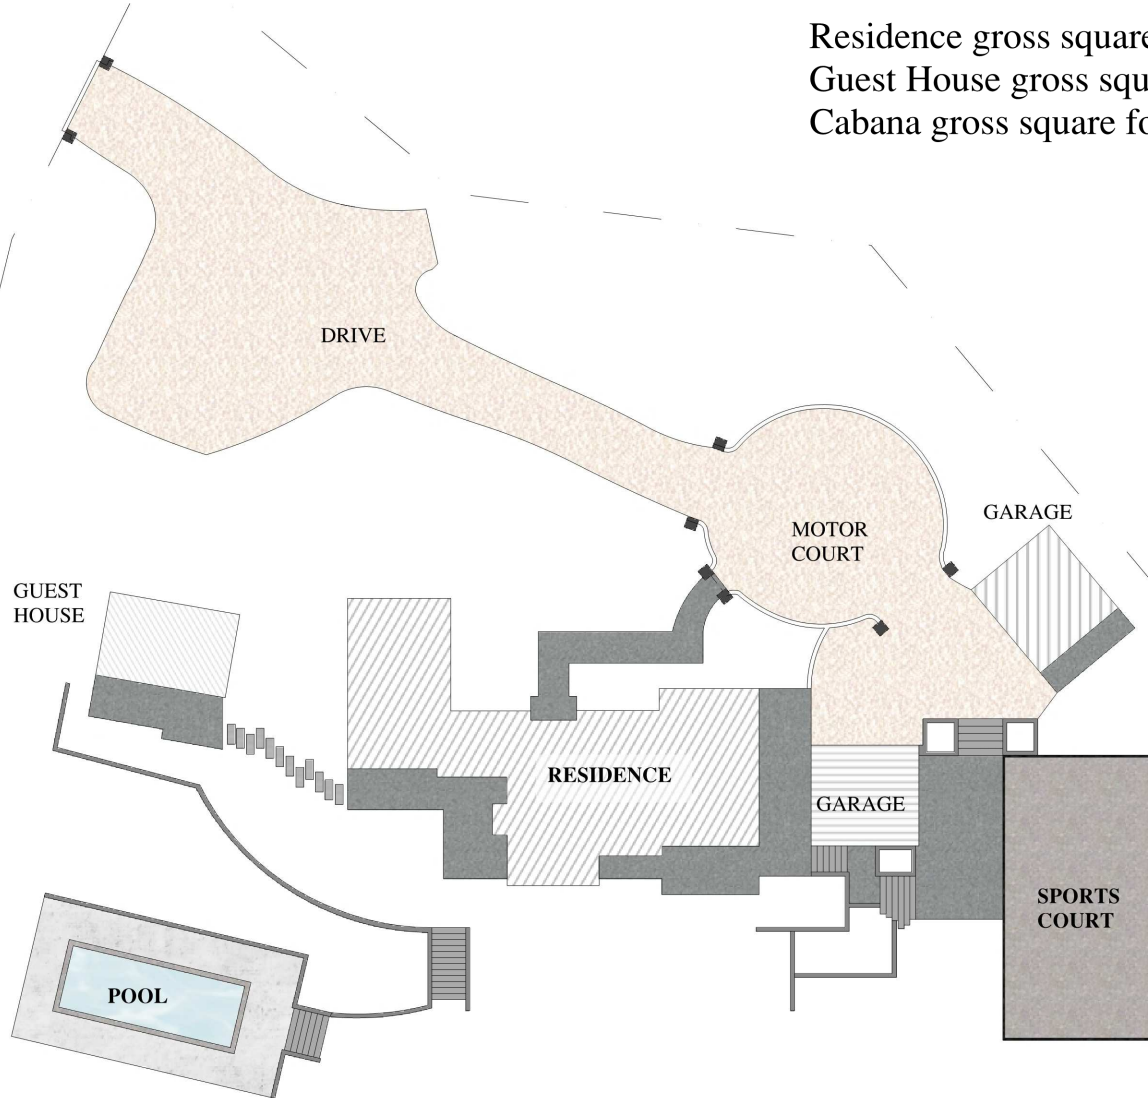

↑  
N  
**SITE PLAN**  
NOTE: Not to scale

# 2957 EAST VALLEY RD MONTECITO, CA 93108

Residence gross square footage.....5,175±  
 Guest House gross square footage.....707±  
 Cabana gross square footage.....630±

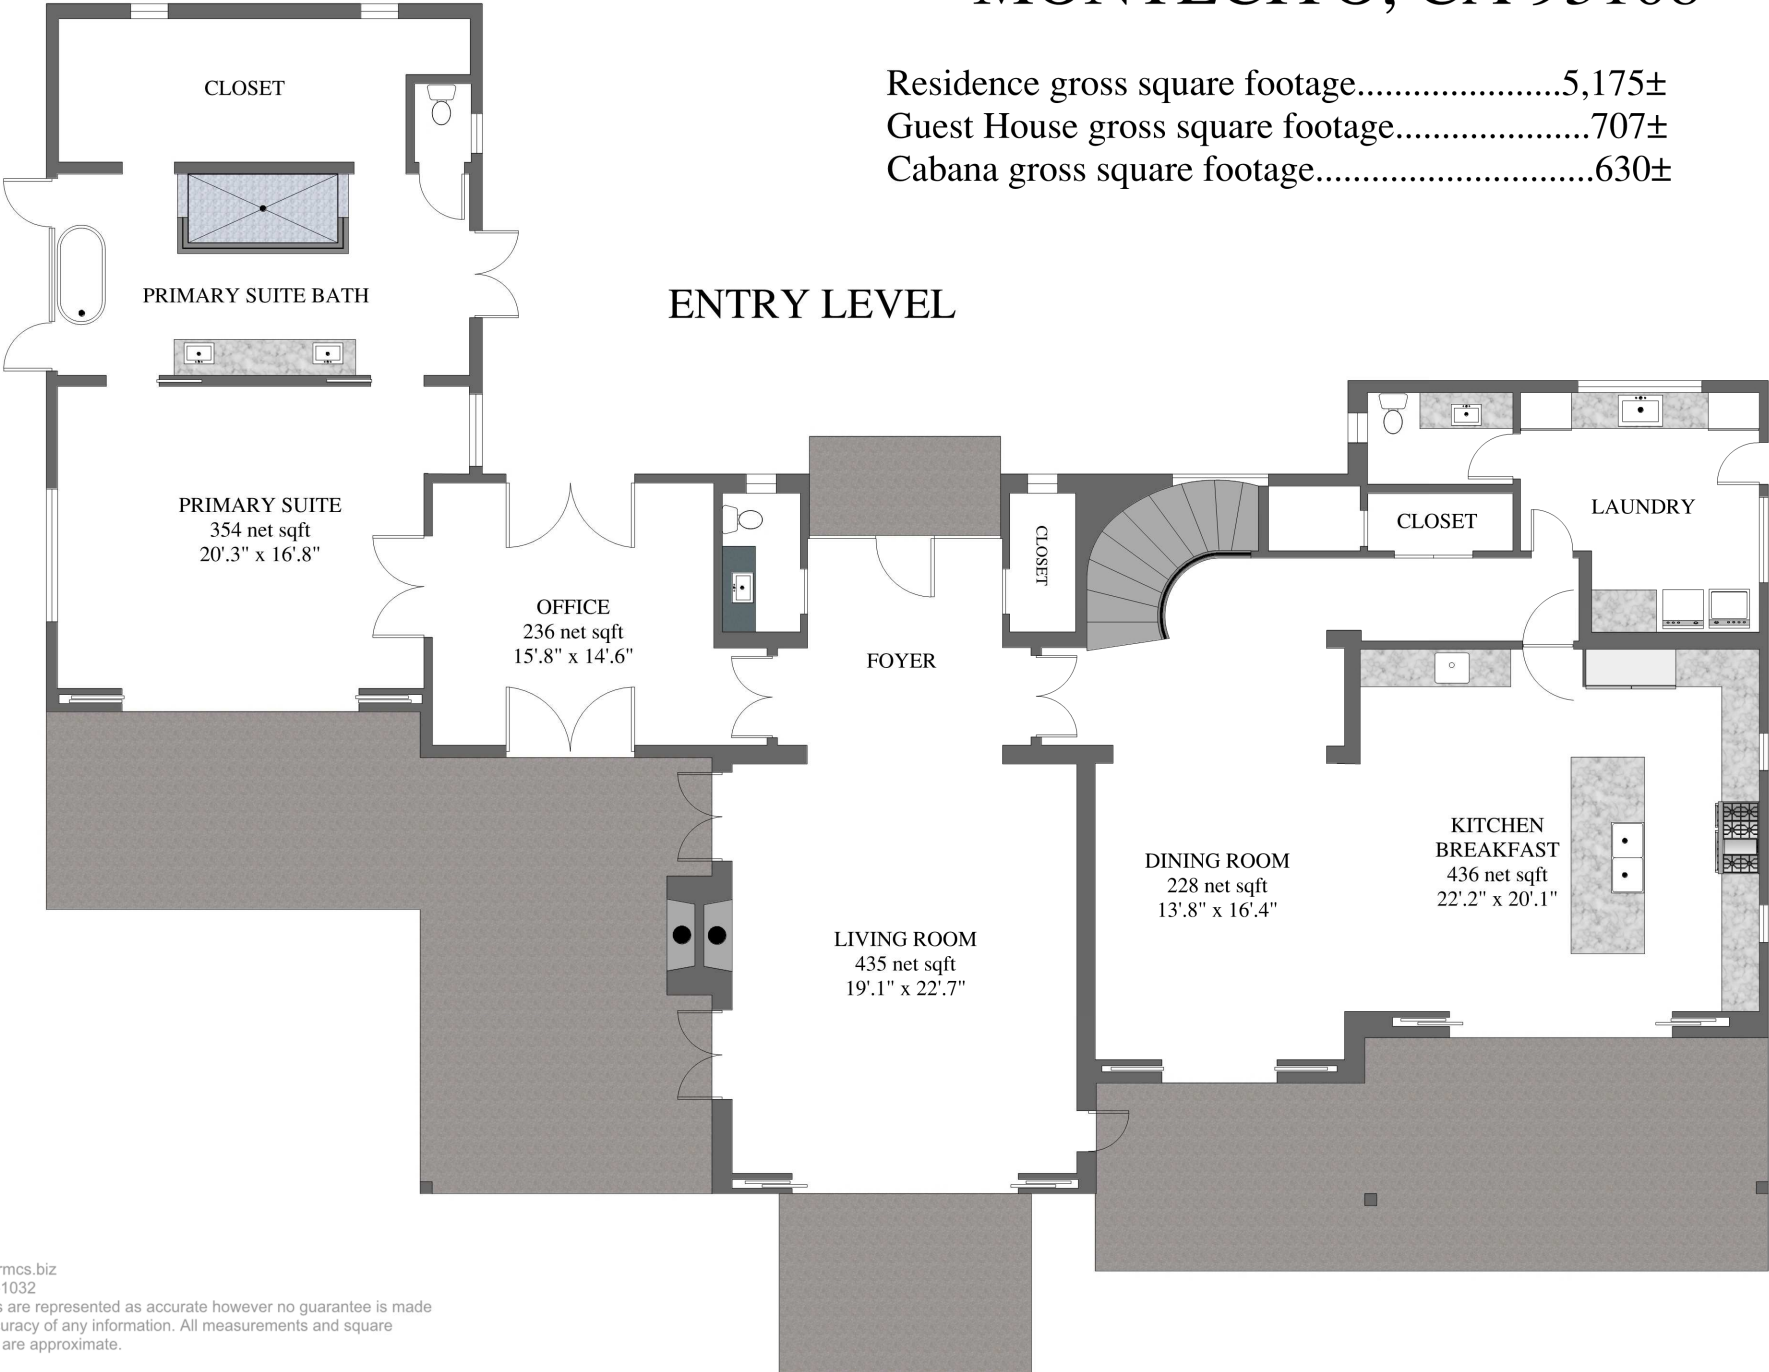

ARMCS  
 mark@armcs.biz  
 805-448-1032  
 Drawings are represented as accurate however no guarantee is made  
 as to accuracy of any information. All measurements and square  
 footages are approximate.

# 2957 EAST VALLEY RD MONTECITO, CA 93108


Residence gross square footage.....5,175±  
Guest House gross square footage.....707±  
Cabana gross square footage.....630±

## UPPER LEVEL




# 2957 EAST VALLEY RD MONTECITO, CA 93108

## DETACHED GARAGE

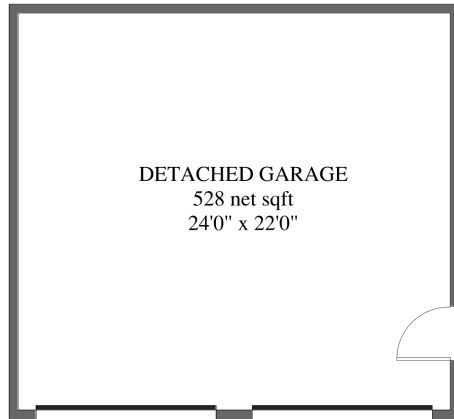


## DETACHED GARAGE

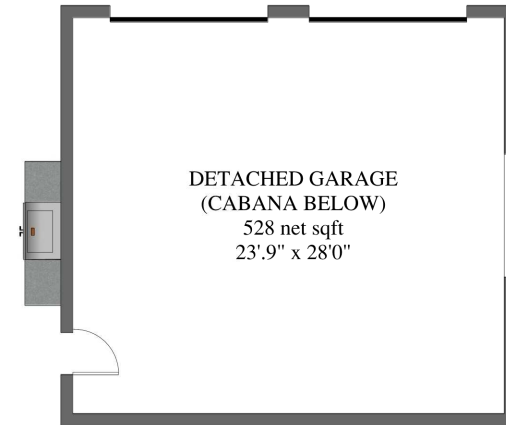

## DETACHED GUEST HOUSE

Guest House gross square footage.....707±

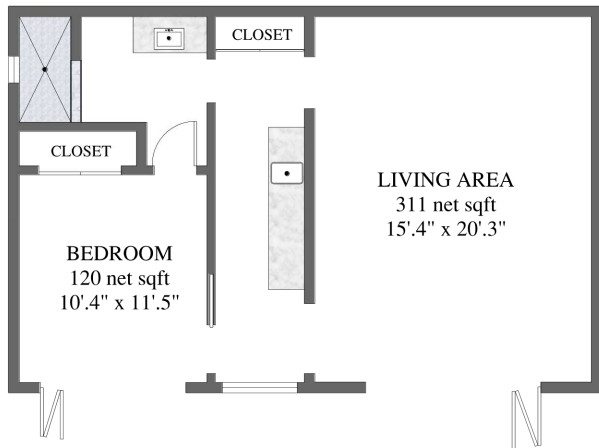

## DETACHED CABANA BELOW GARAGE

Cabana gross square footage.....630±

