

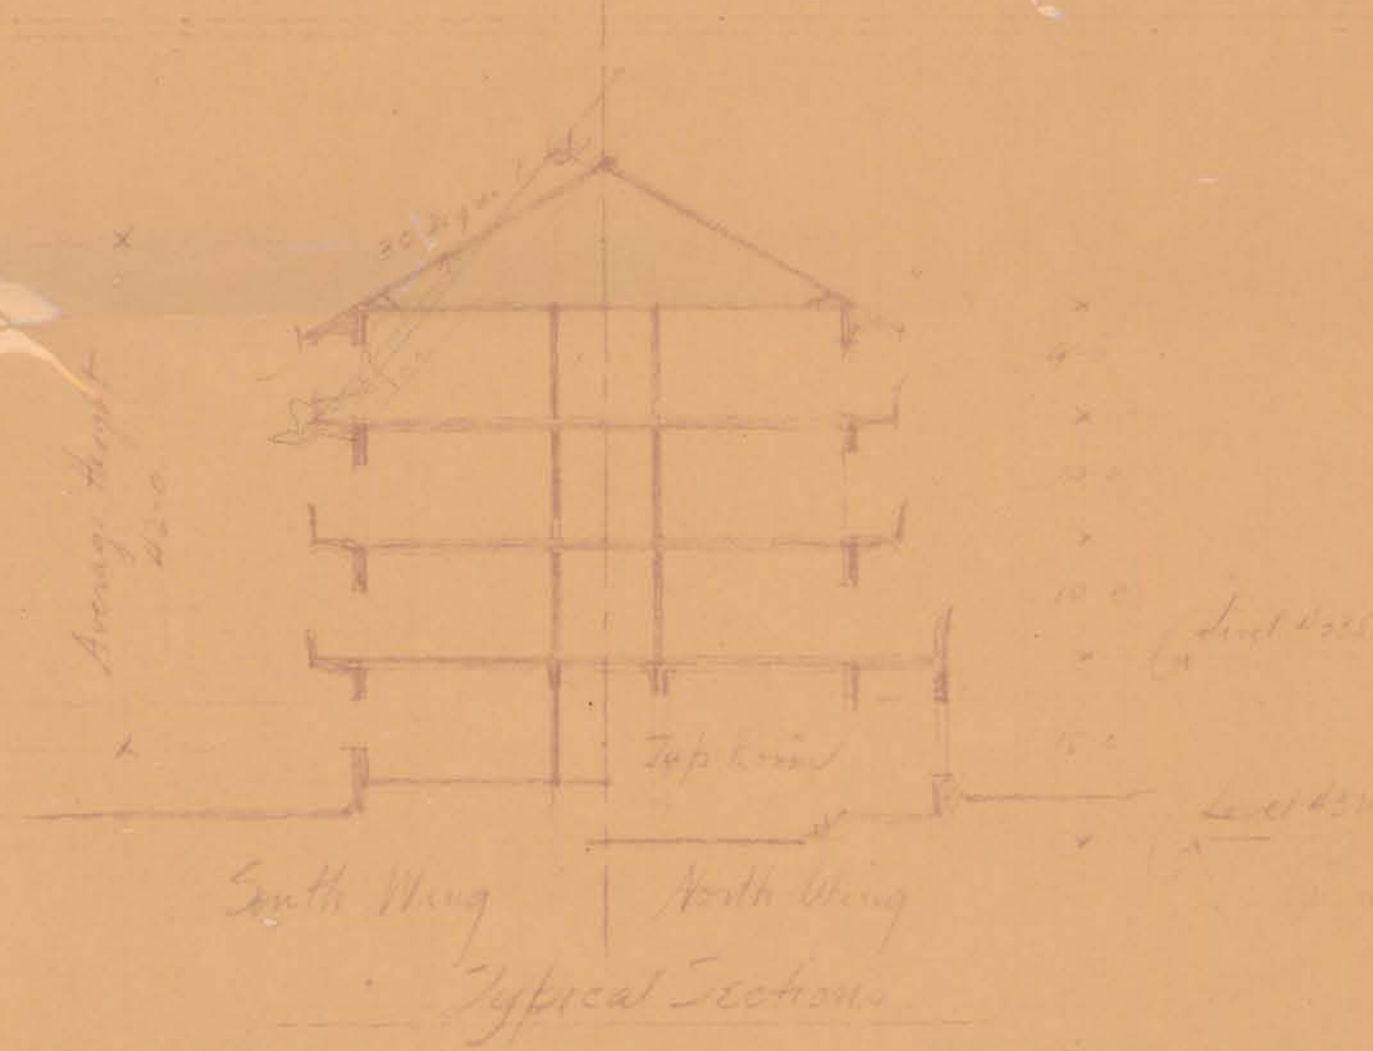


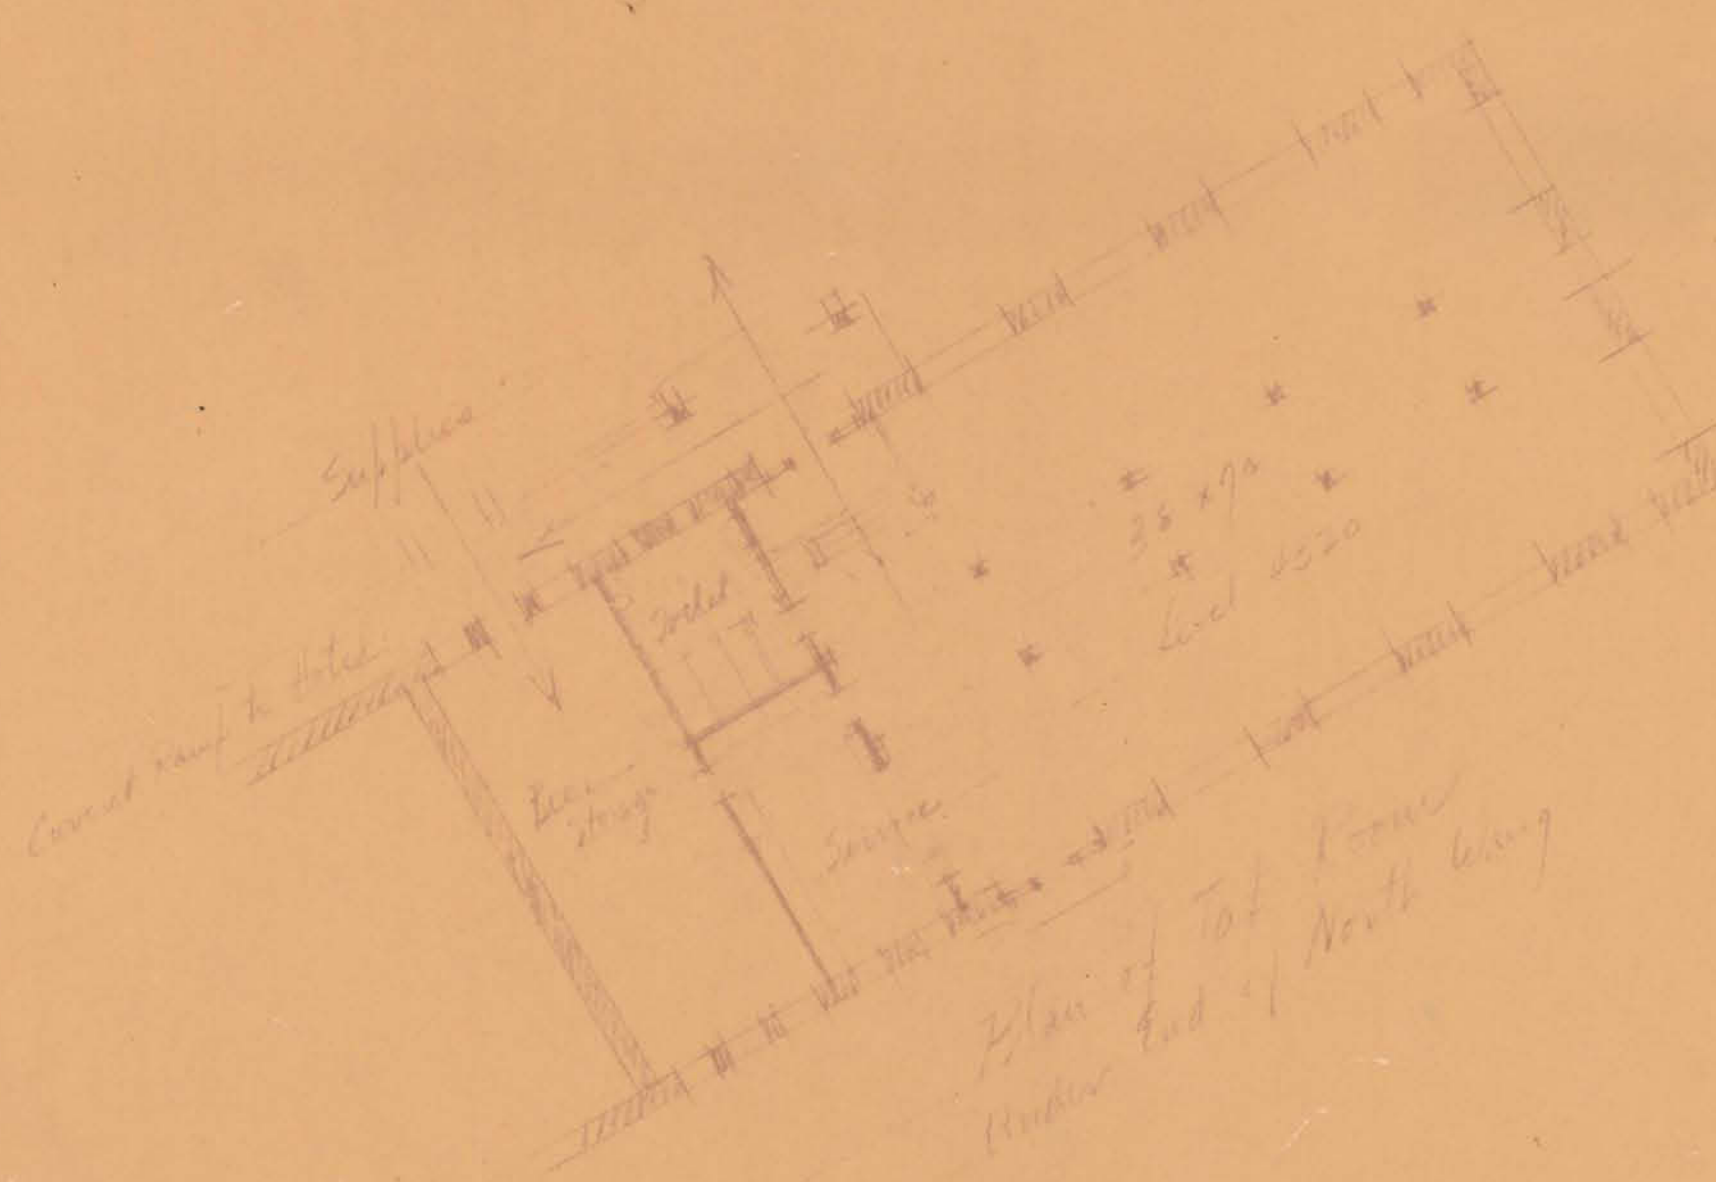

North Wing - 42 x 170 Average Height 40 ft
Area 7140 sq. ft.
Volume 287000 cu. ft.
24 Rooms with Private Bath on 1st floor
24 Rooms with Private Bath on 2nd floor
24 Rooms without Private Bath on 3rd floor

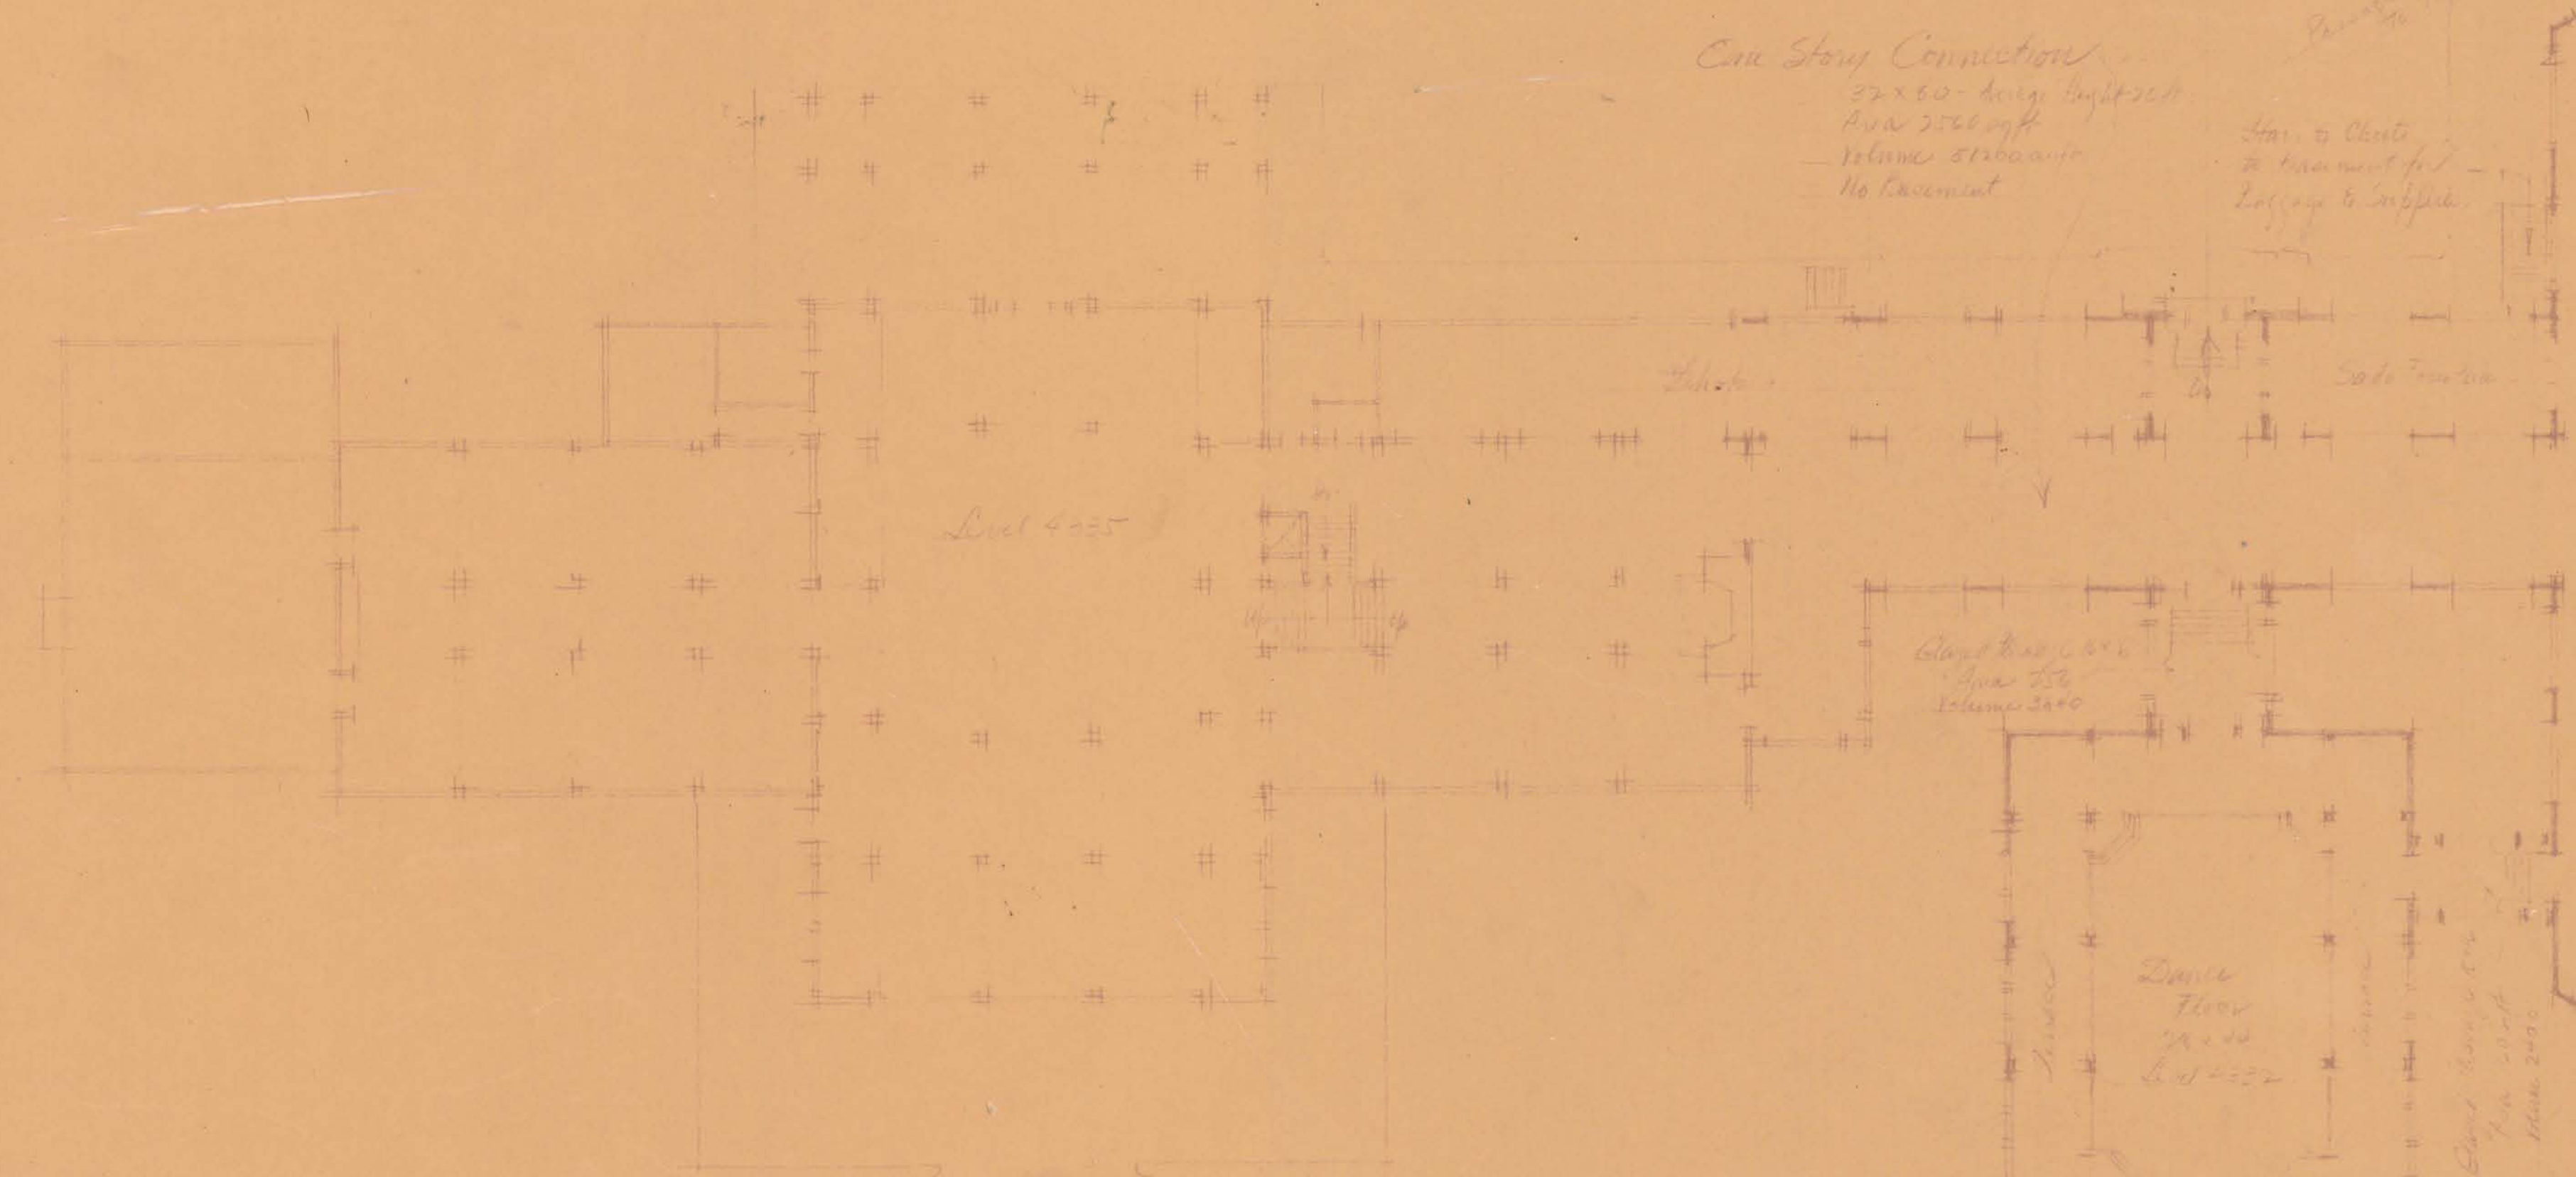

One Story Connection
22 x 60 - Average Height 10 ft
Area 2520 sq. ft.
Volume 25200 cu. ft.
No Basement

Three Story Connection
116 x 32 - Average Height 40 ft
2 Storey Projection each 9 x 10
Area 4212 sq. ft.
Volume 168500 cu. ft.
Basement for Service & Storage
2nd & 3rd floors for Dining,
Hunting, Small R. Room
for Tray, Breakfast, and
Other Service

Total Area of New Construction
22,692 sq. ft.

Total Volume of New Construction
874,860 cu. ft.

Total Number of Rooms 240 Rooms

North Wing 72 Rooms
South Wing 56 Rooms
Total 128 Rooms
(Of which 80 have private bath)

Front Building
Area 12350 sq. ft.
Volume 49300 cu. ft.

Convention & Dance Hall
28 x 60
Average Height 25 ft
Area 3072 sq. ft.
Volume 76800 cu. ft.

South Wing - 42 x 120 - Average Height 40 ft
Area 5040 sq. ft.
Volume 201600 cu. ft.
16 Rooms on 1st floor with Private Bath
16 Rooms on 2nd floor with Private Bath
16 Rooms on 3rd floor without Private Bath

SCHEME D
PRELIMINARY STUDIES
ANNEX TO PRINCE OF WALES HOTEL
WATERLOO LAKES LACK, ALBERTA, CANADA
TO THE GREAT NORTHERN R.R.

TCLZ KING & DAY, INC. ENGINEERS & ARCHTS., ST. PAUL
DRAWING No. 11 COMMISSION NO. 1019 - RC - Aug. 25, 1927

SCALE - 1/8" = 1' 0"



Minnesota Historical Society

Copyright in this digital version belongs to the Minnesota Historical Society and its content may not be copied without the copyright holder's express written permission. Users may print, download, link to, or email content, however, for individual use.

To request permission for commercial or educational use, please contact the Minnesota Historical Society.



www.mnhs.org