




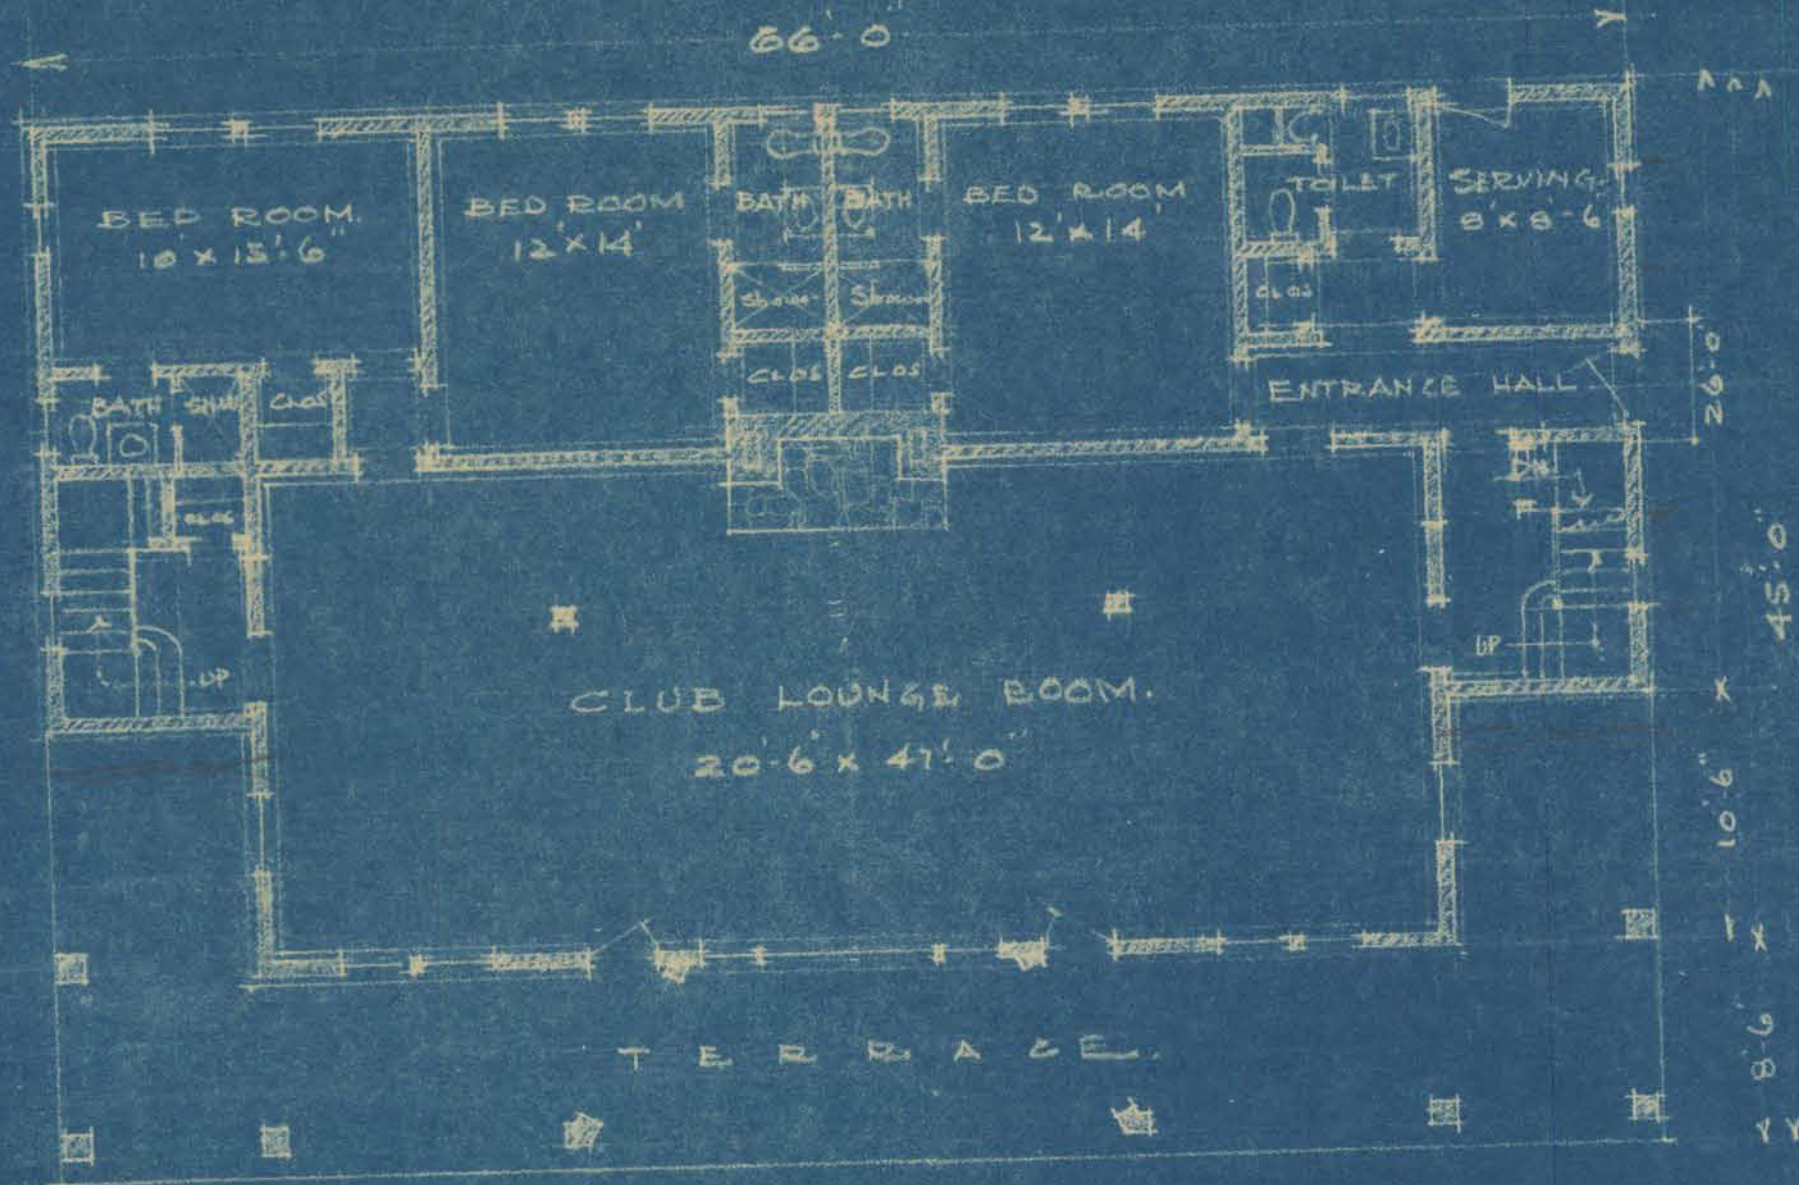


FIRST FLOOR PLAN.

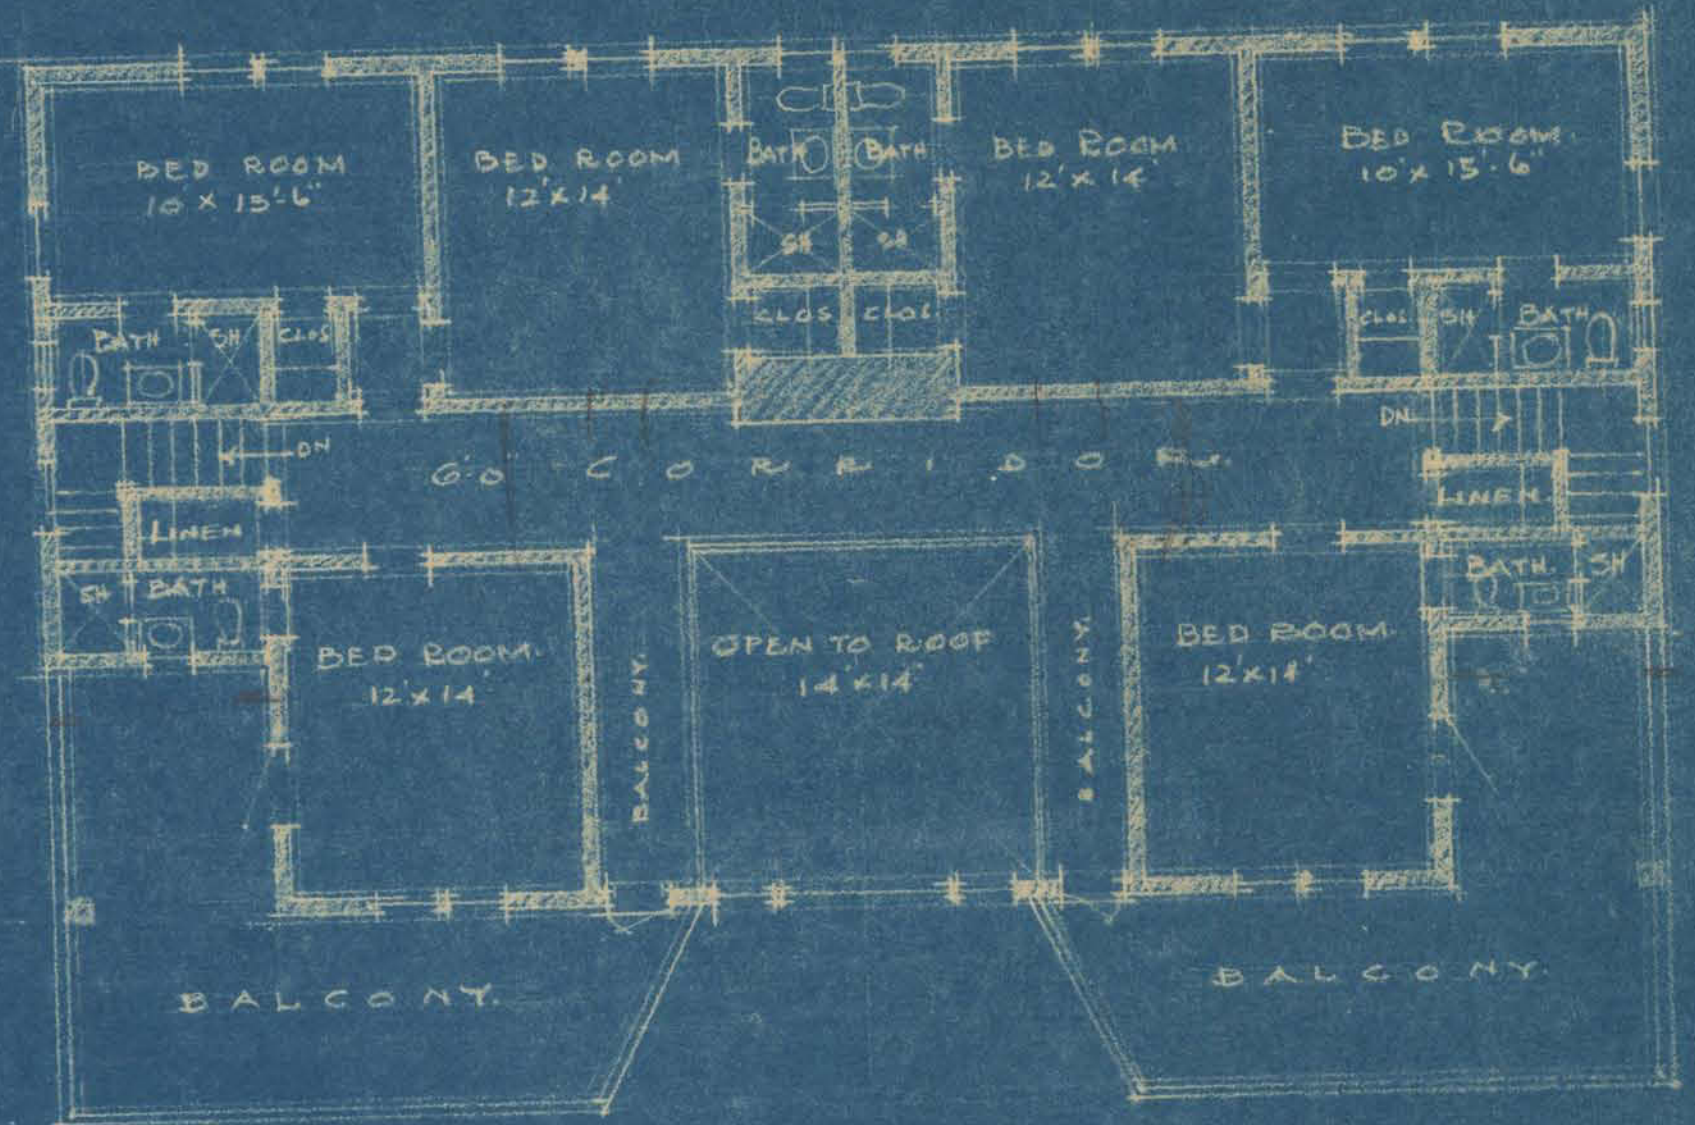

SECOND FLOOR PLAN.

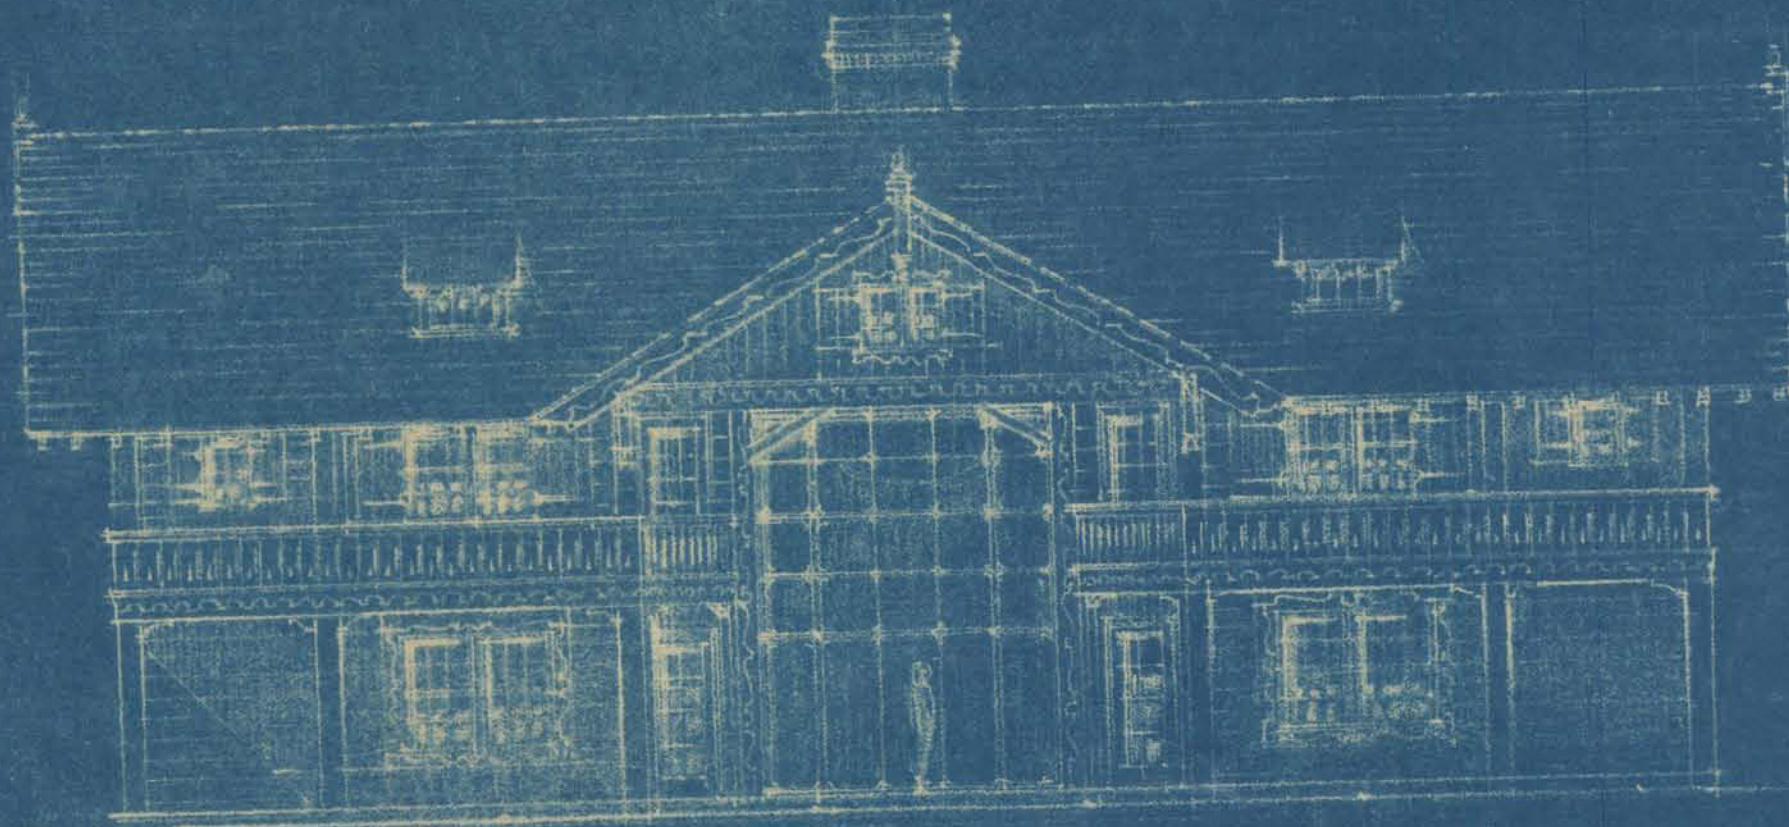

SOUTH ELEVATION.

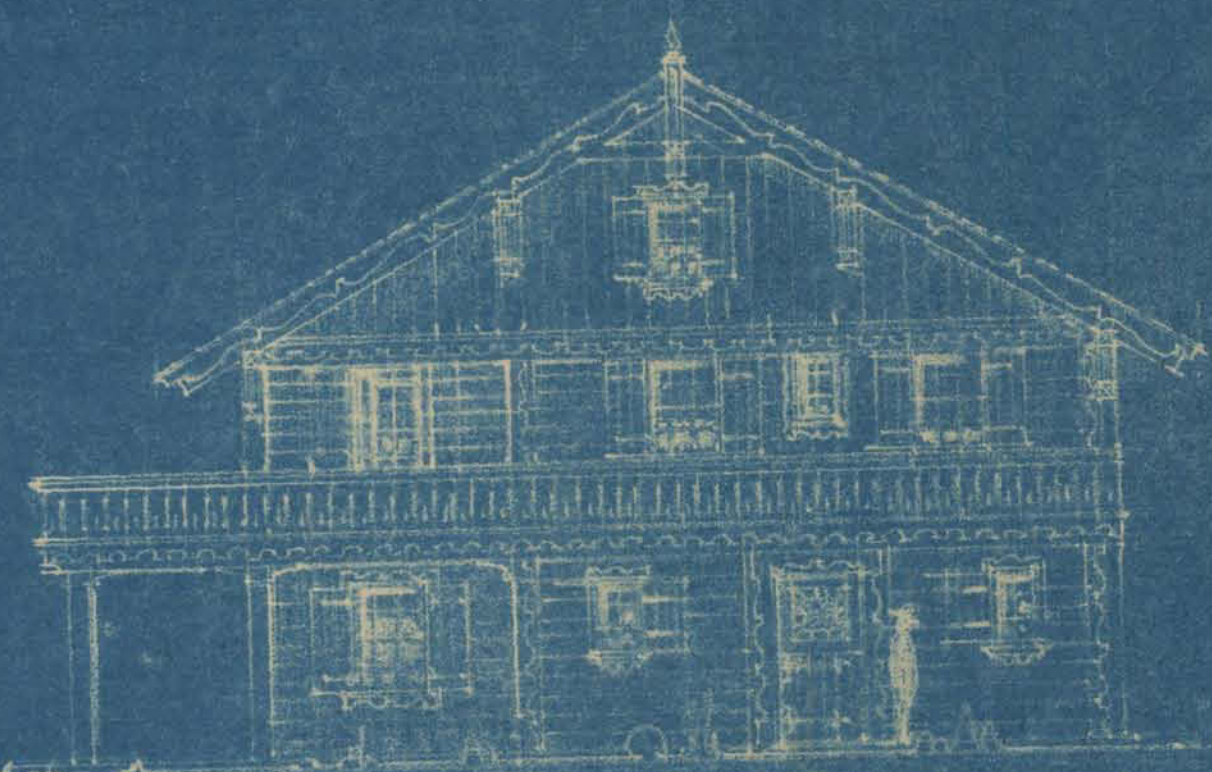

EAST ELEVATION.

Scale $\frac{1}{8}$ inch = 1 foot

SKETCHES OF PROPOSED CLUB HOUSE.
PRINCE OF WALES HOTEL - WATERTON LAKES PARK, CANADA.

Toltz, King & Day - Engrs. & Archts. St. Paul, Minn. June 11, 27.



Minnesota Historical Society

Copyright in this digital version belongs to the Minnesota Historical Society and its content may not be copied without the copyright holder's express written permission. Users may print, download, link to, or email content, however, for individual use.

To request permission for commercial or educational use, please contact the Minnesota Historical Society.



www.mnhs.org