



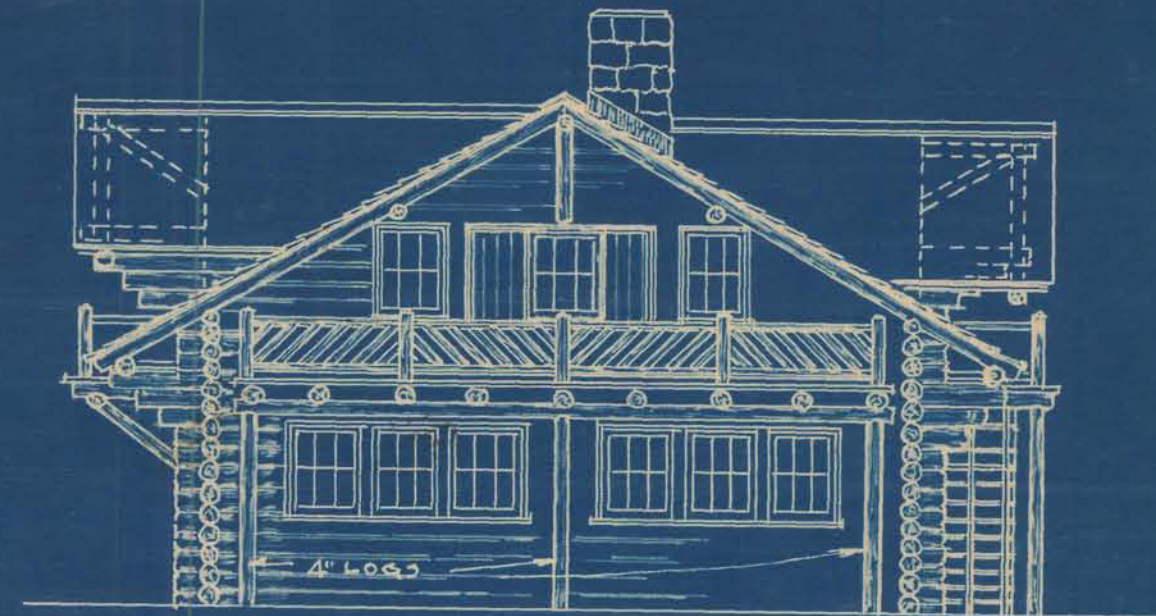

SIDE ELEVATION
SCALE $\frac{1}{8}'' = 1'-0''$

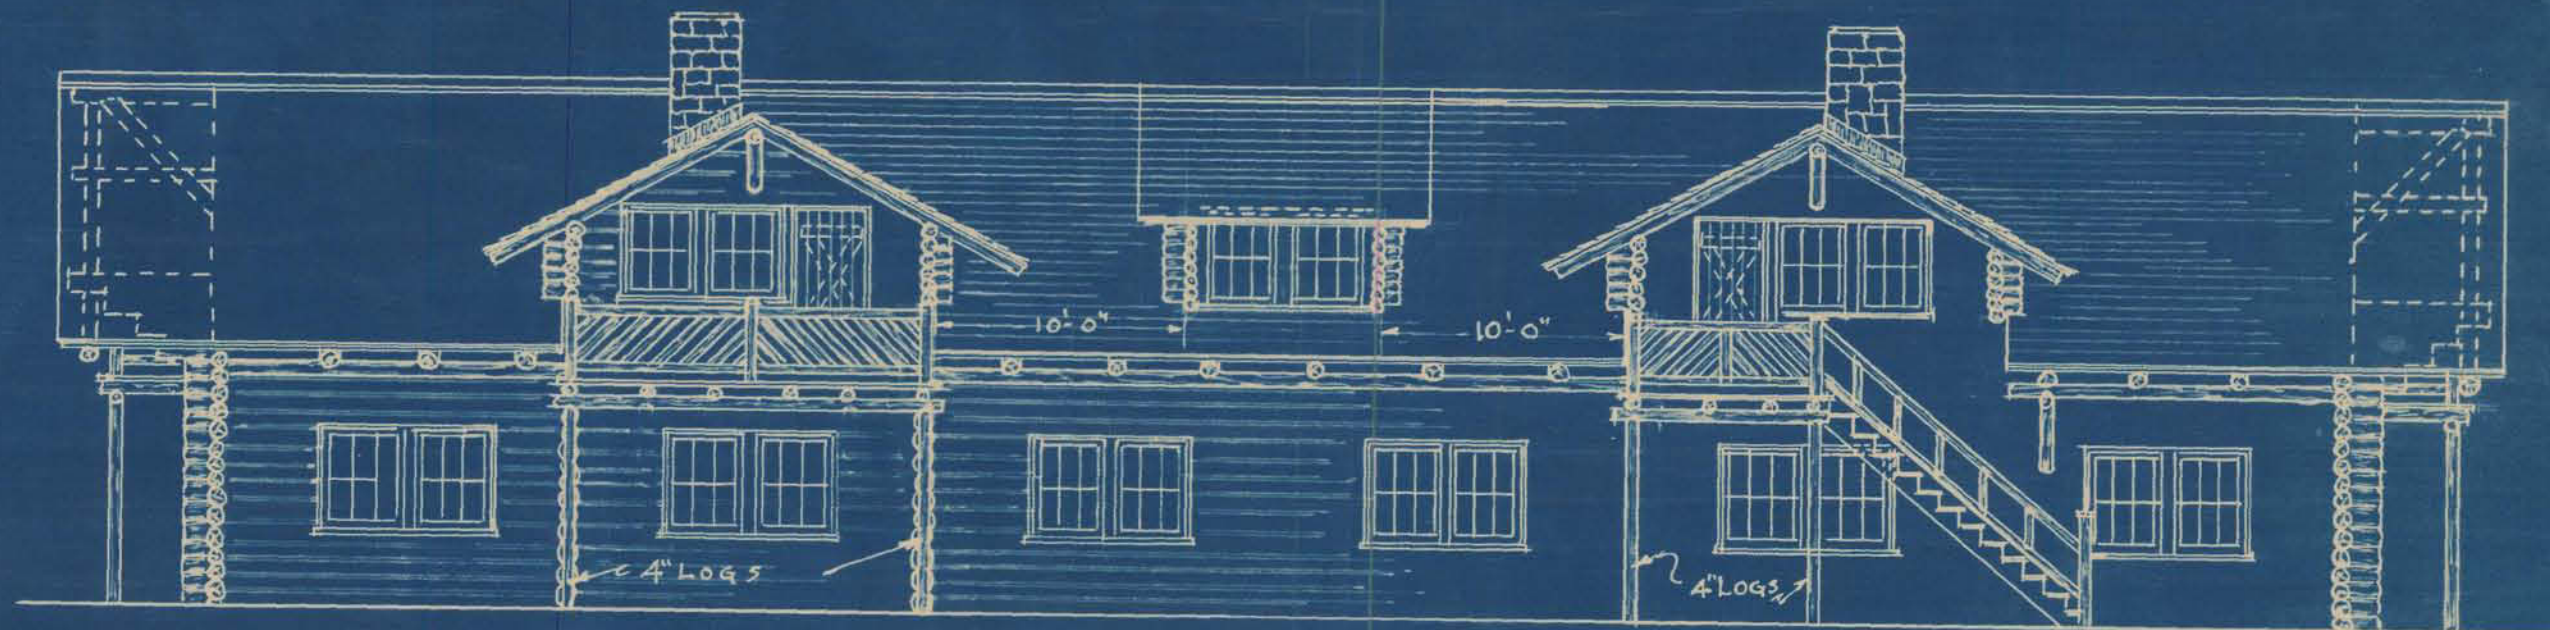

REAR ELEVATION
SCALE $\frac{1}{8}'' = 1'-0''$

NOTE:
UNLESS OTHERWISE SHOWN
SEE #8220 FOR CONSTRUCTION
DRAWN FROM FIELD CHECK BY R.L.S.

- REVISIONS -

NOV. 19-1935. H.M.J. REMOVED TWO DOORS AND
PLACED SASH WINDOW IN END GABLE AS PER
LETTER OF R.L.S. TO T.D.M. DATED NOV. 14-1935.

GLACIER PARK HOTEL CO.
GLACIER NATIONAL PARK

**TWO MEDICINE CAMP
LOG DORMITORY**

DR. *H.M.J.* CORRECT TR. *H.M.J.* CK. *H.M.J.*
APPROVED

Handwritten signature
ARCHITECT

Handwritten signature
CHIEF ENGINEER

OFFICE OF CHIEF ENGINEER G. N. RY. ST. PAUL MINN. SEPT. 1932

6148-4

BUILT IN 1913

6148-4



Minnesota Historical Society

Copyright in this digital version belongs to the Minnesota Historical Society and its content may not be copied without the copyright holder's express written permission. Users may print, download, link to, or email content, however, for individual use.

To request permission for commercial or educational use, please contact the Minnesota Historical Society.



www.mnhs.org