


- ① LEVELED NATURAL SOIL with ORGANICS REMOVED
- ② 4-6" of 3/4" CLEAN CRUSHED GRAVEL for DRAINAGE
- ③ 24" ISO-SLAB MODULE
- ④a 4" INSULATION PANEL (R17)
- ④b 4" HYDROPEX INSULATION PANEL (for RADIANT FLOOR) (*SHOWN*)  
or 4" INSULATION PANEL (R17)
- ⑤ SKIRT - 3 or 4" INSULATION PANEL at the OUTER PERIMETER
- ⑥ METAL MUDDSILL (C-CHANNEL)
- ⑦ VAPOR BARRIER (OPTIONAL)
- ⑧ WATERPROOFING MEMBRANE at the OUTER PERIMETER
- ⑨ TUBING for HYDRONIC RADIANT FLOOR (OPTIONAL)
- ⑩ REBAR and METAL MESH SPECIFIED by ENGINEER
- ⑪ CONCRETE - THICKNESS: 24" PERIMETER / 6" CENTRE
- ⑫ FINISHING OPTIONS:  
1- CEMENT BOARD COATED with PARGING  
2- CEMENT BOARD COATED with PARGING (*SHOWN*)  
3- ALUMINUM FLASHING
- ⑬ PERFORATED DRAIN WRAPPED in DAMP-PROOF MEMBRANE
- ⑭ BACKFILL SOIL

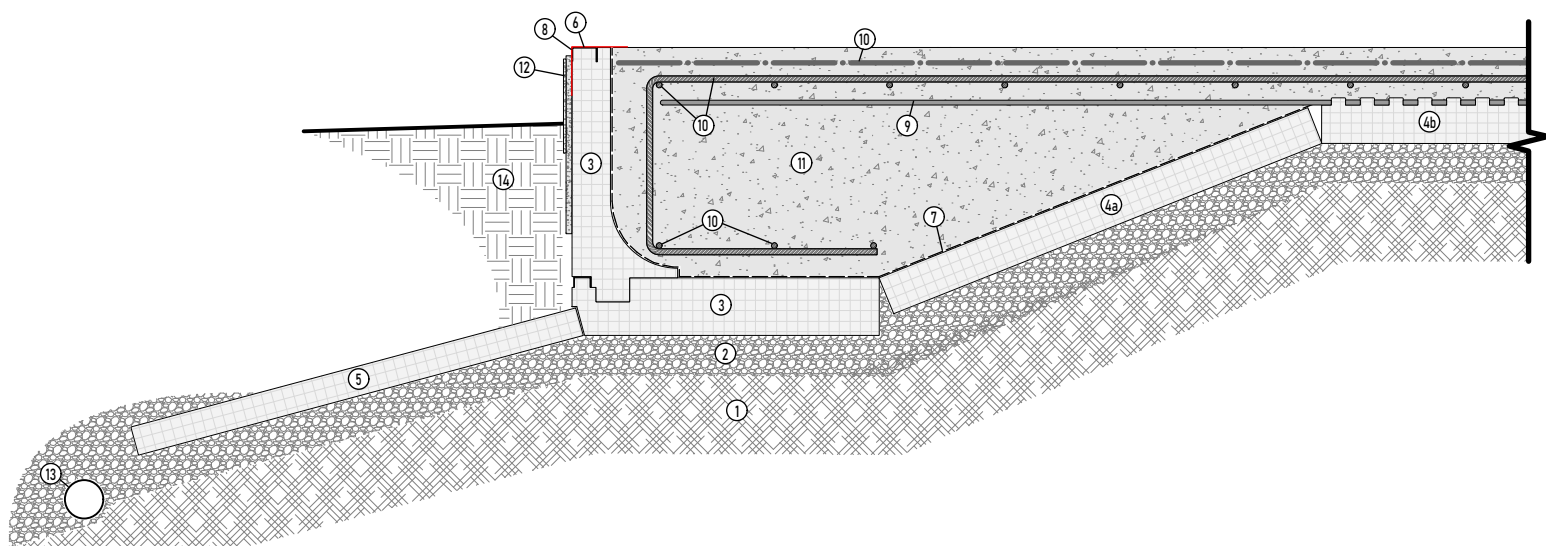

## 24" SYSTEM

