




FRONT ELEVATION

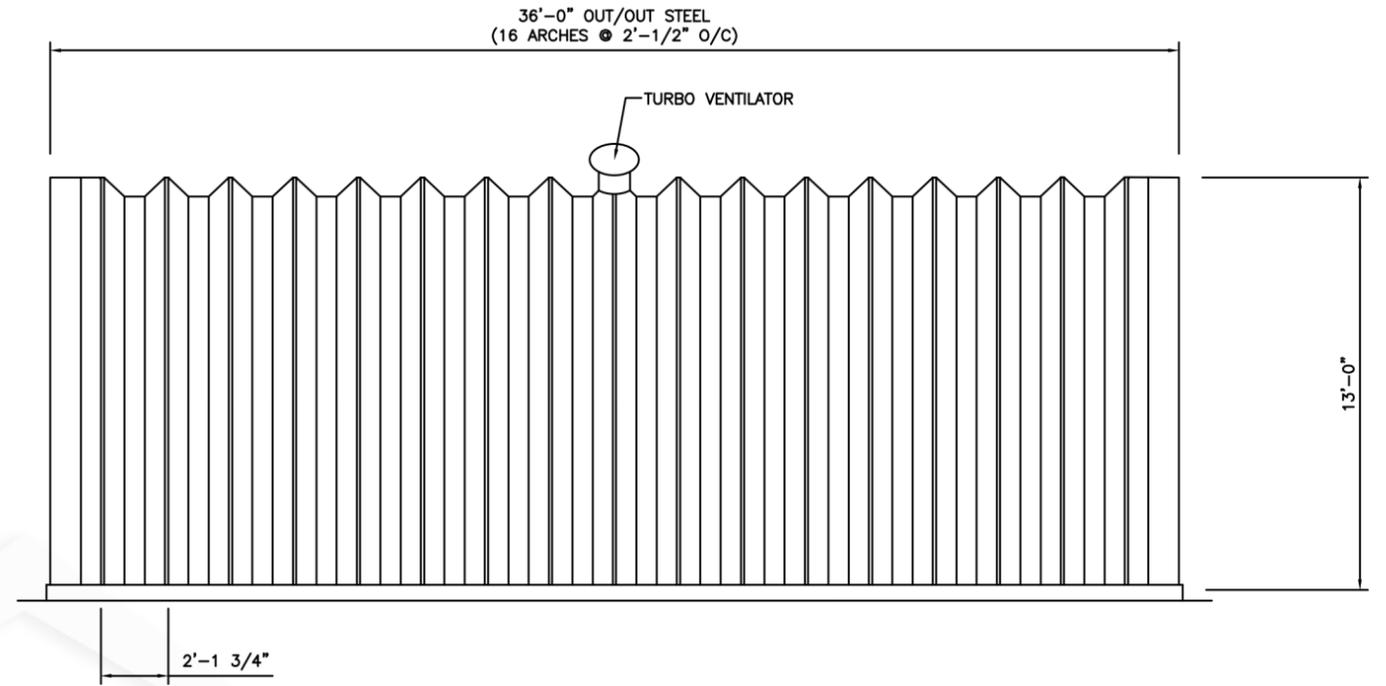

SIDE ELEVATION

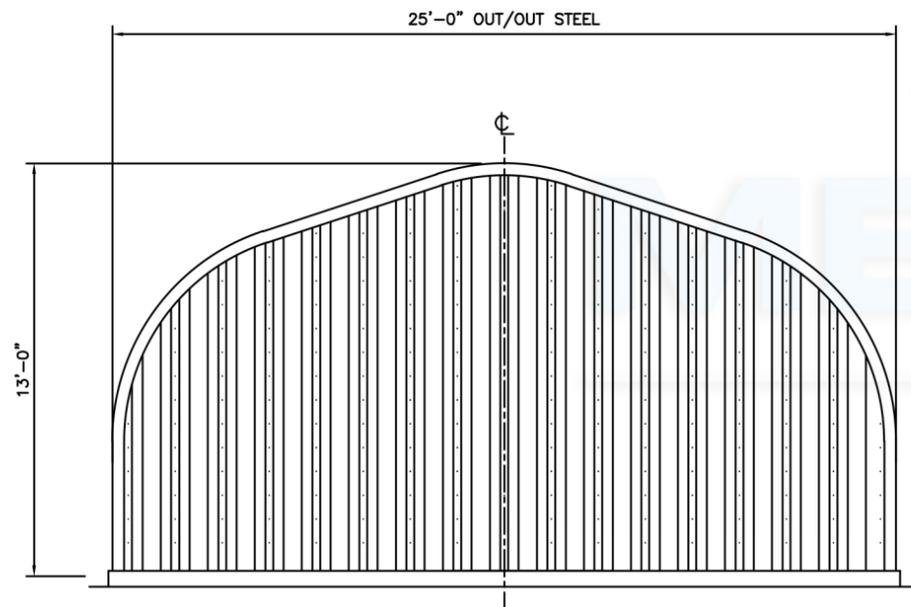

REAR ELEVATION

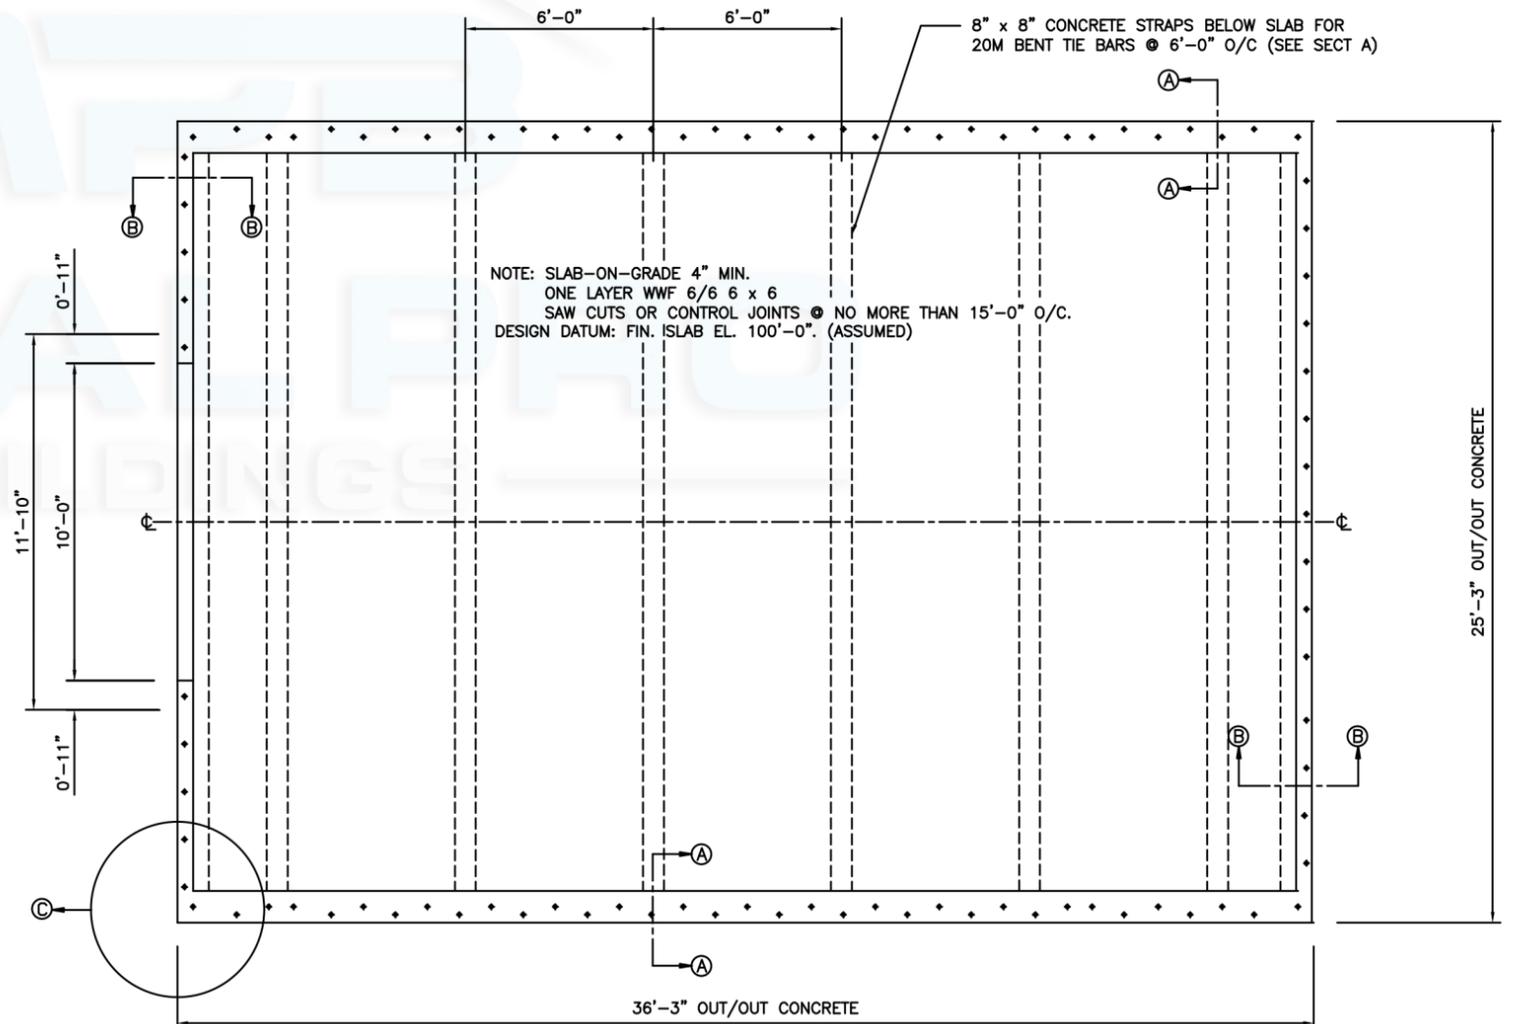

FOUNDATION PLAN