



SUBMITTAL NAME	SUB. NO.	REV. DATE	REVISION DESCRIPTION	REV. NO.	SUBM. DATE

PROJECT NAME	LOCATION	CUSTOMER	DRAWING NAME
COMMERCIAL FORMS LAP PAN DETAILS			


PROJ. NO.
CHKD BY:
DRWN BY: LW
01/12/2021
SHEET NO.
LAP PAN DETAILS

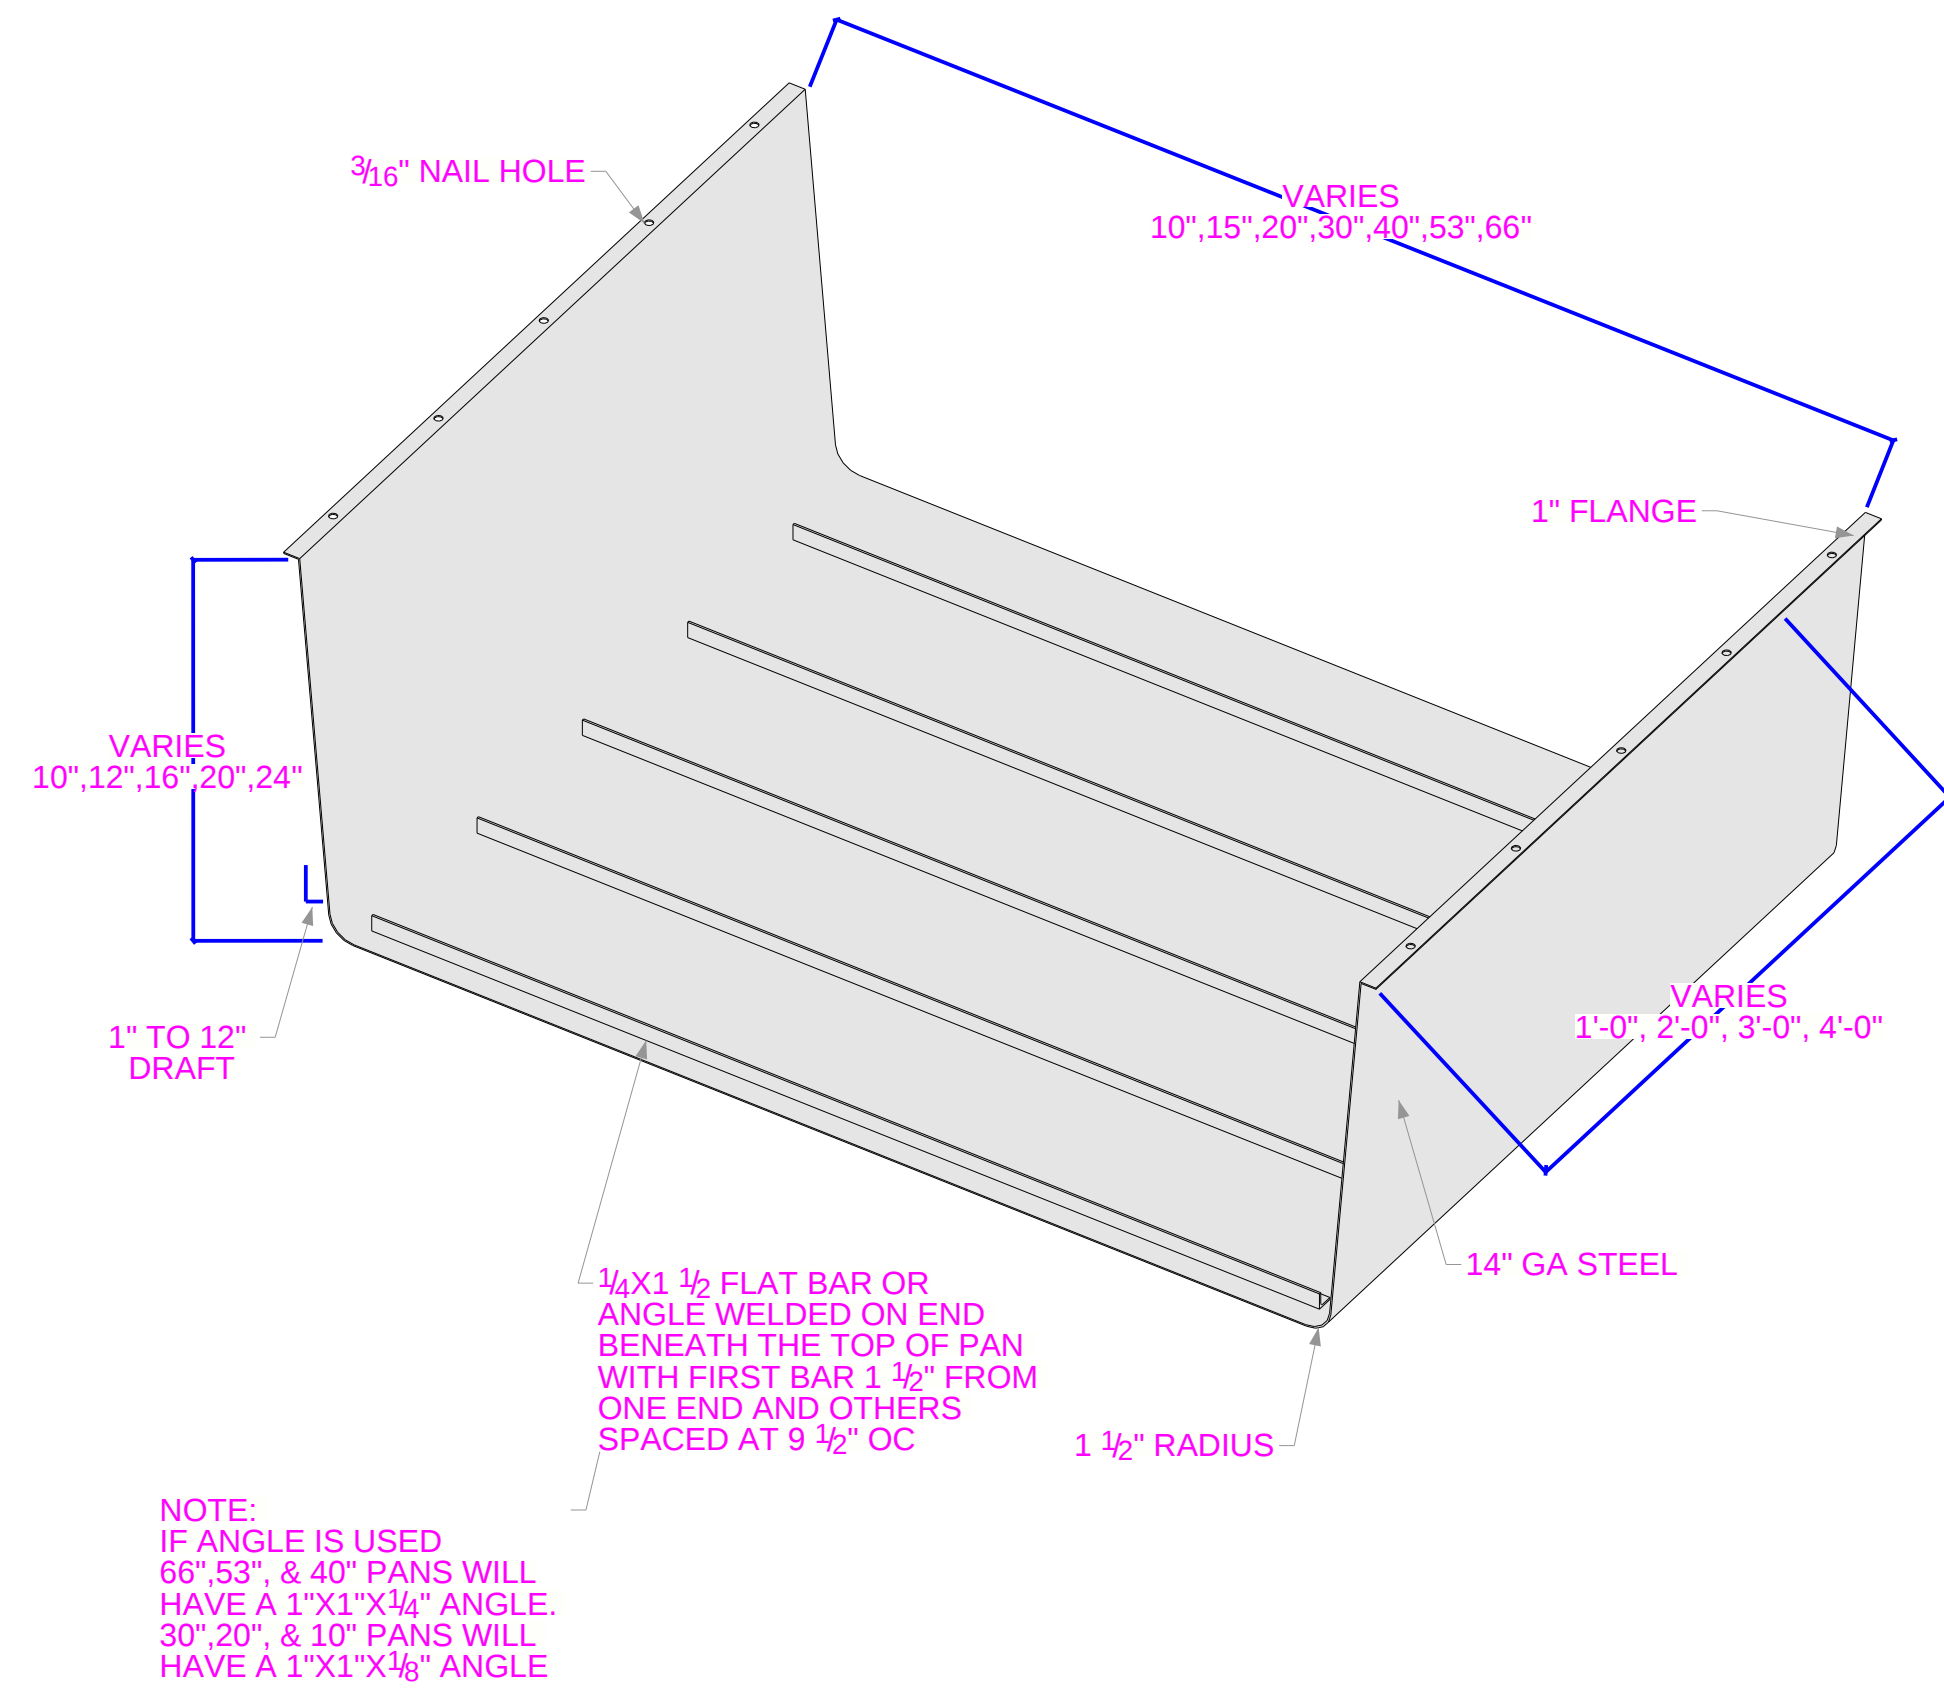


1 STANDARD LAP PAN

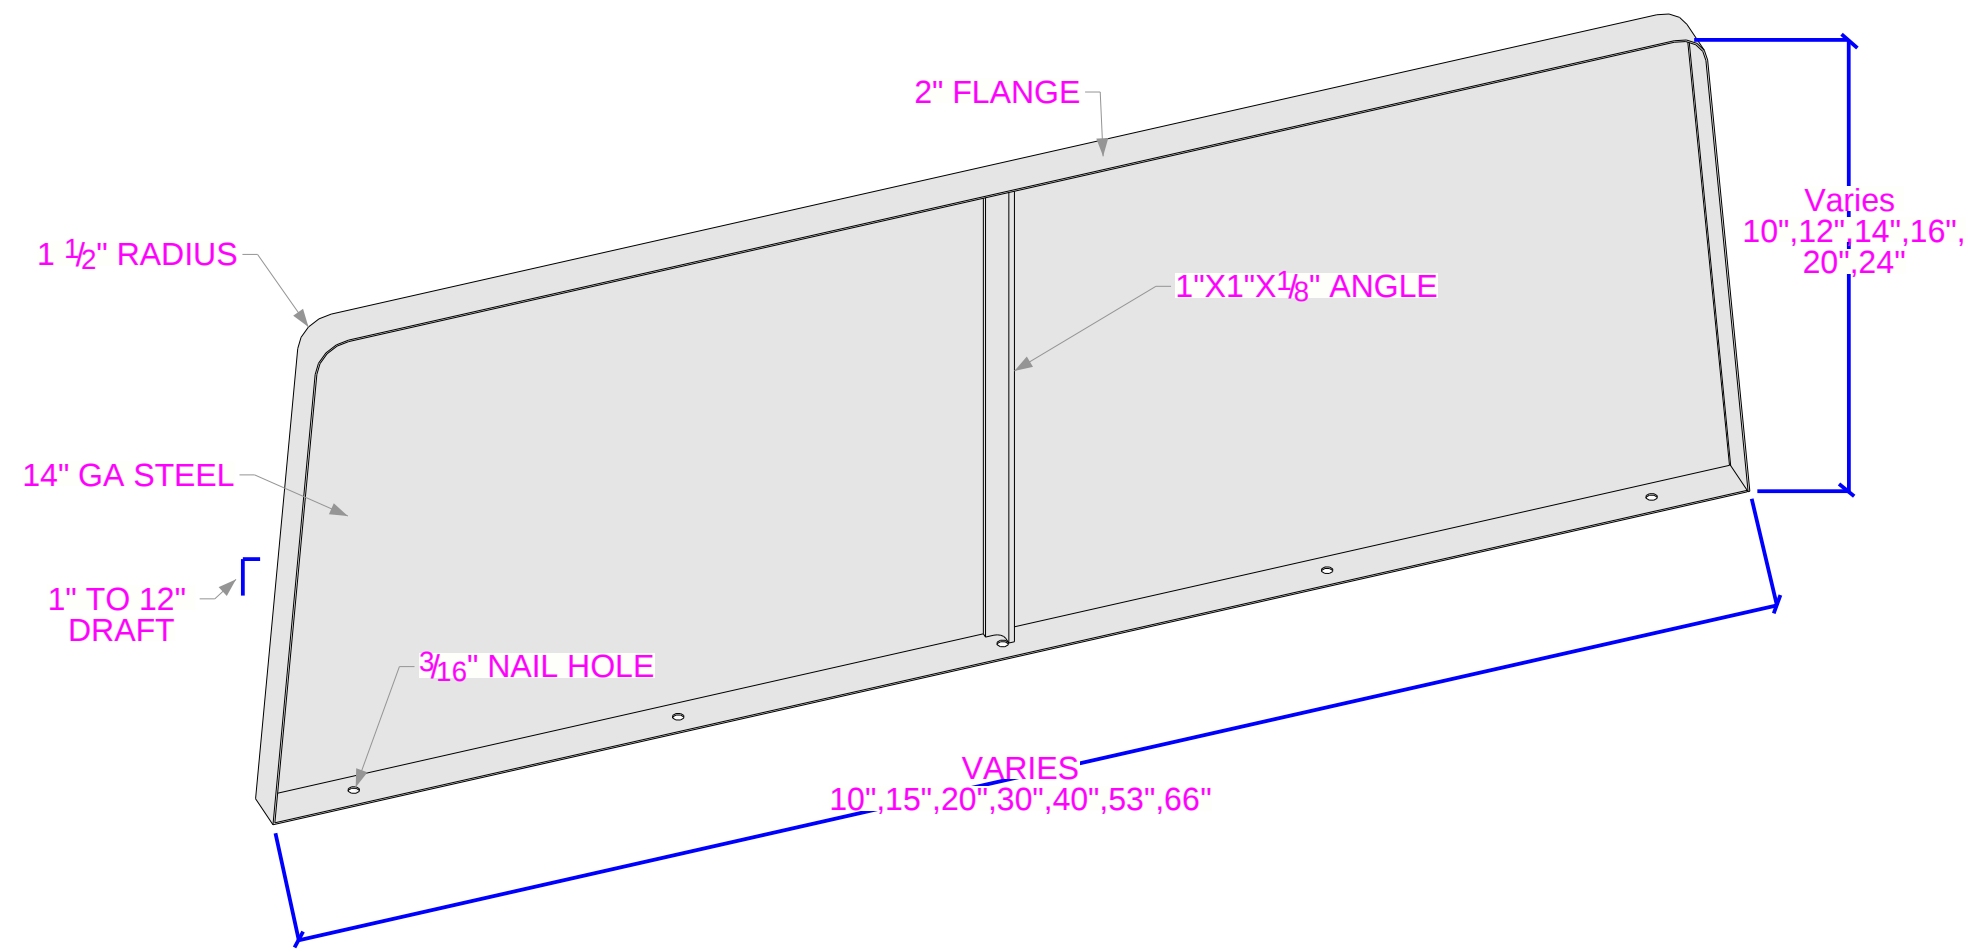


2 STANDARD END CAP

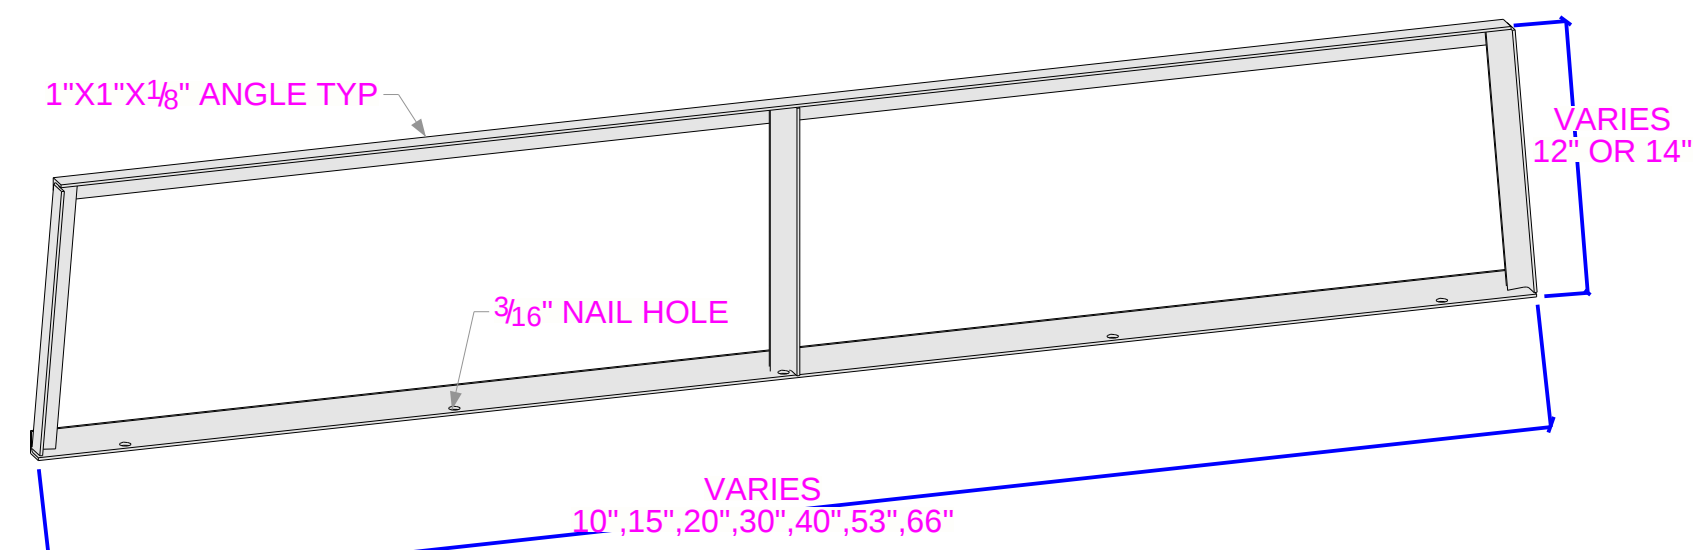

3 STANDARD DIAPHRAGM

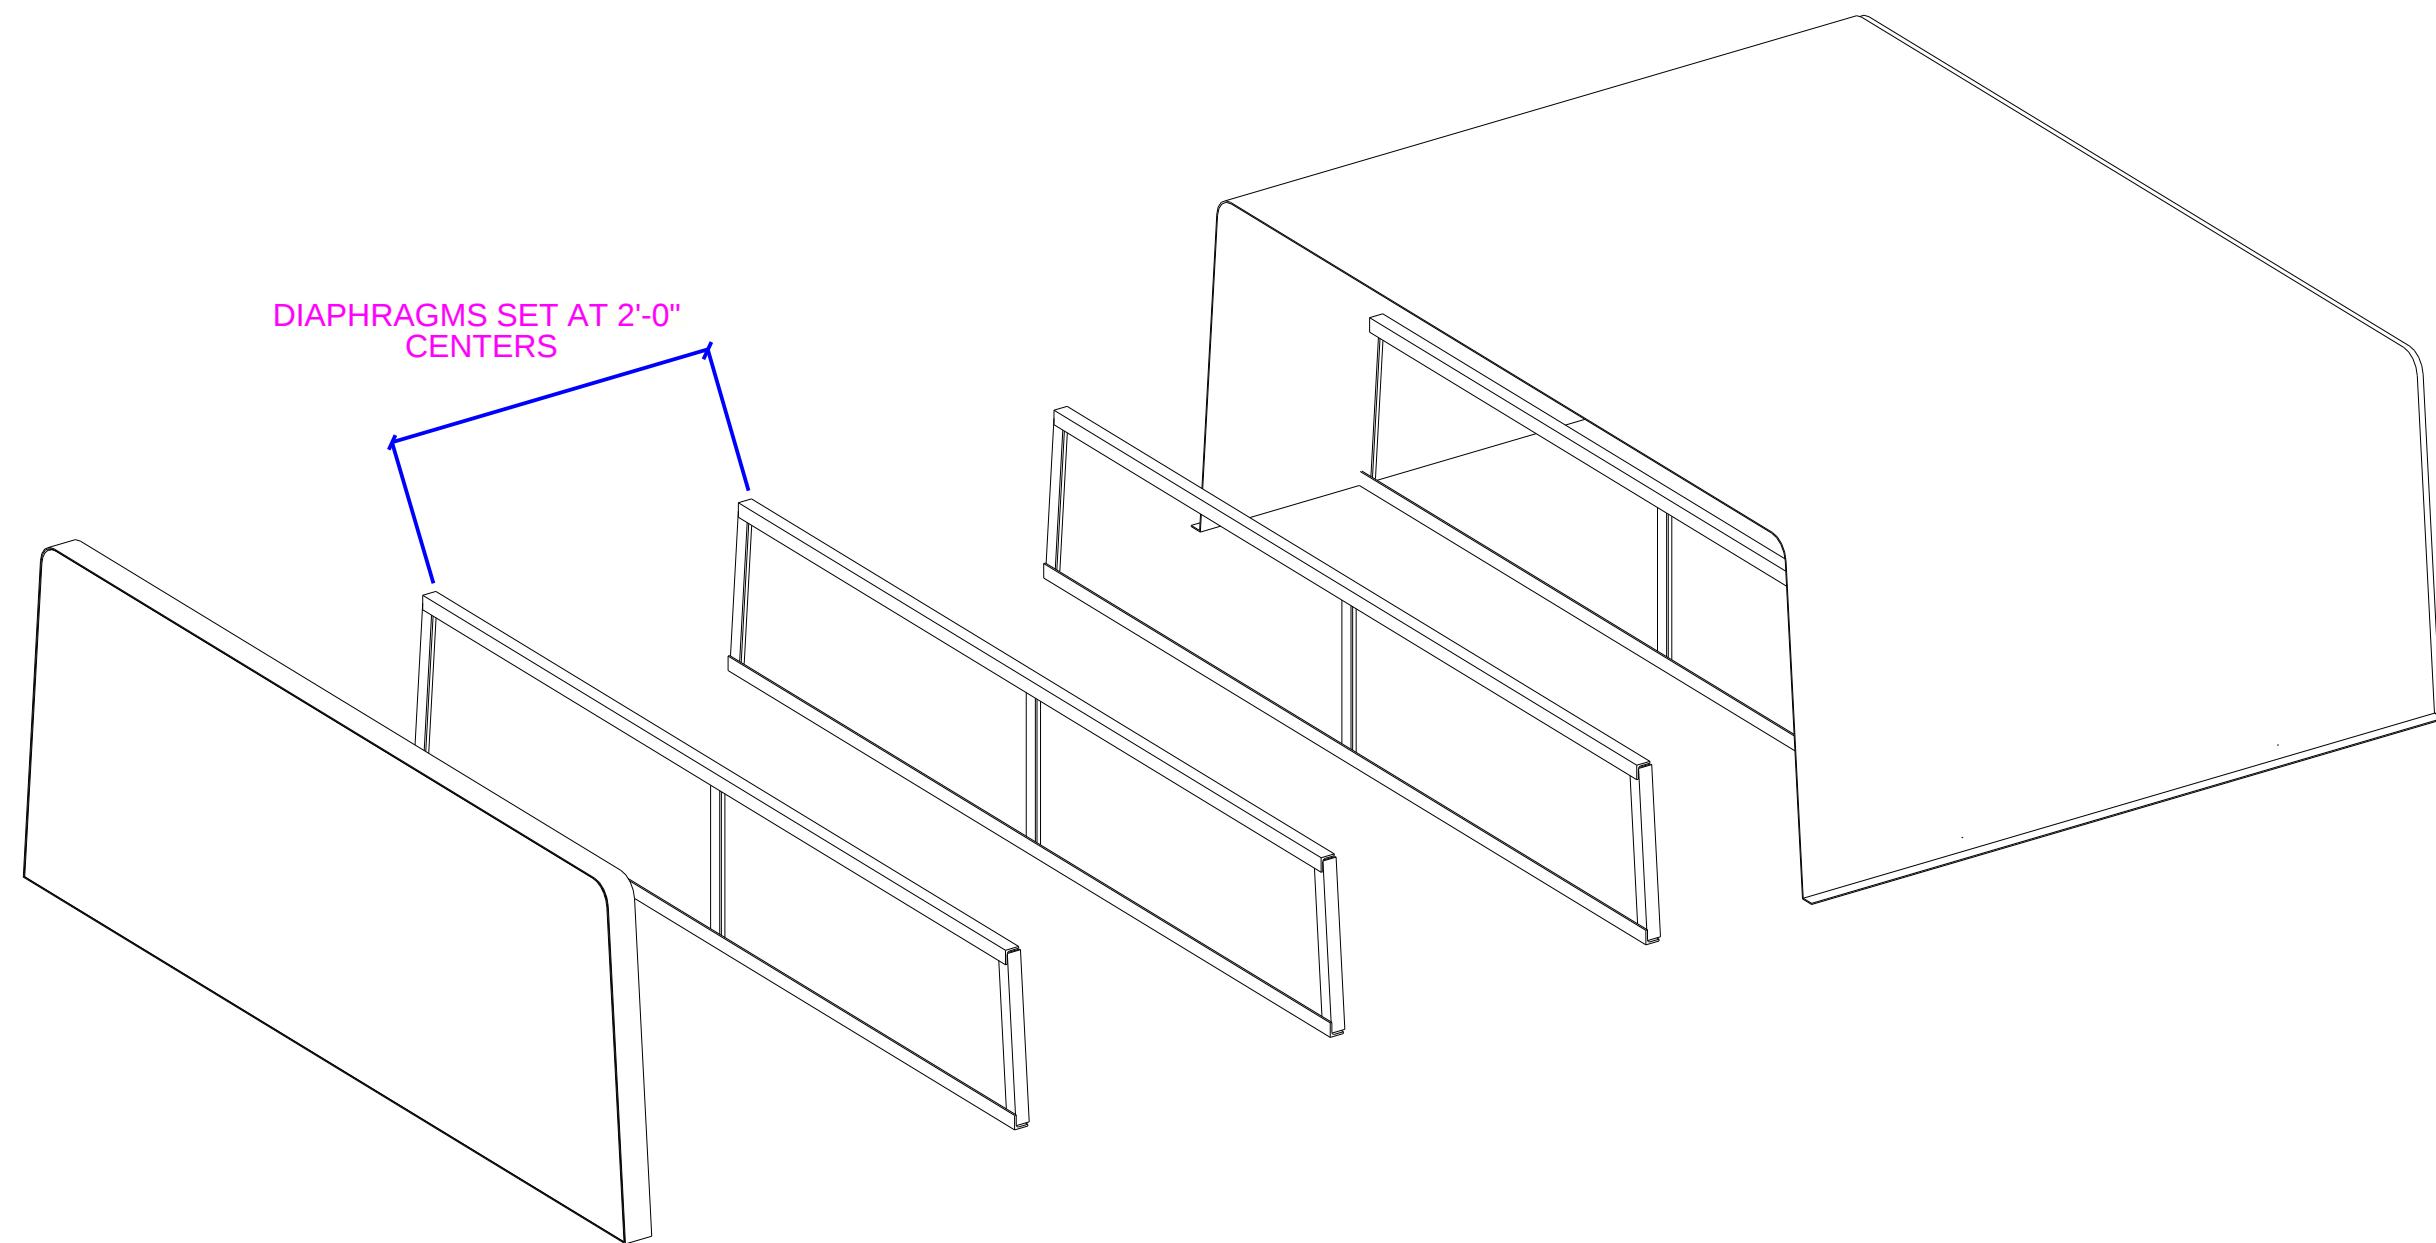

4 TYPICAL DIAPHRAGM LAYOUT

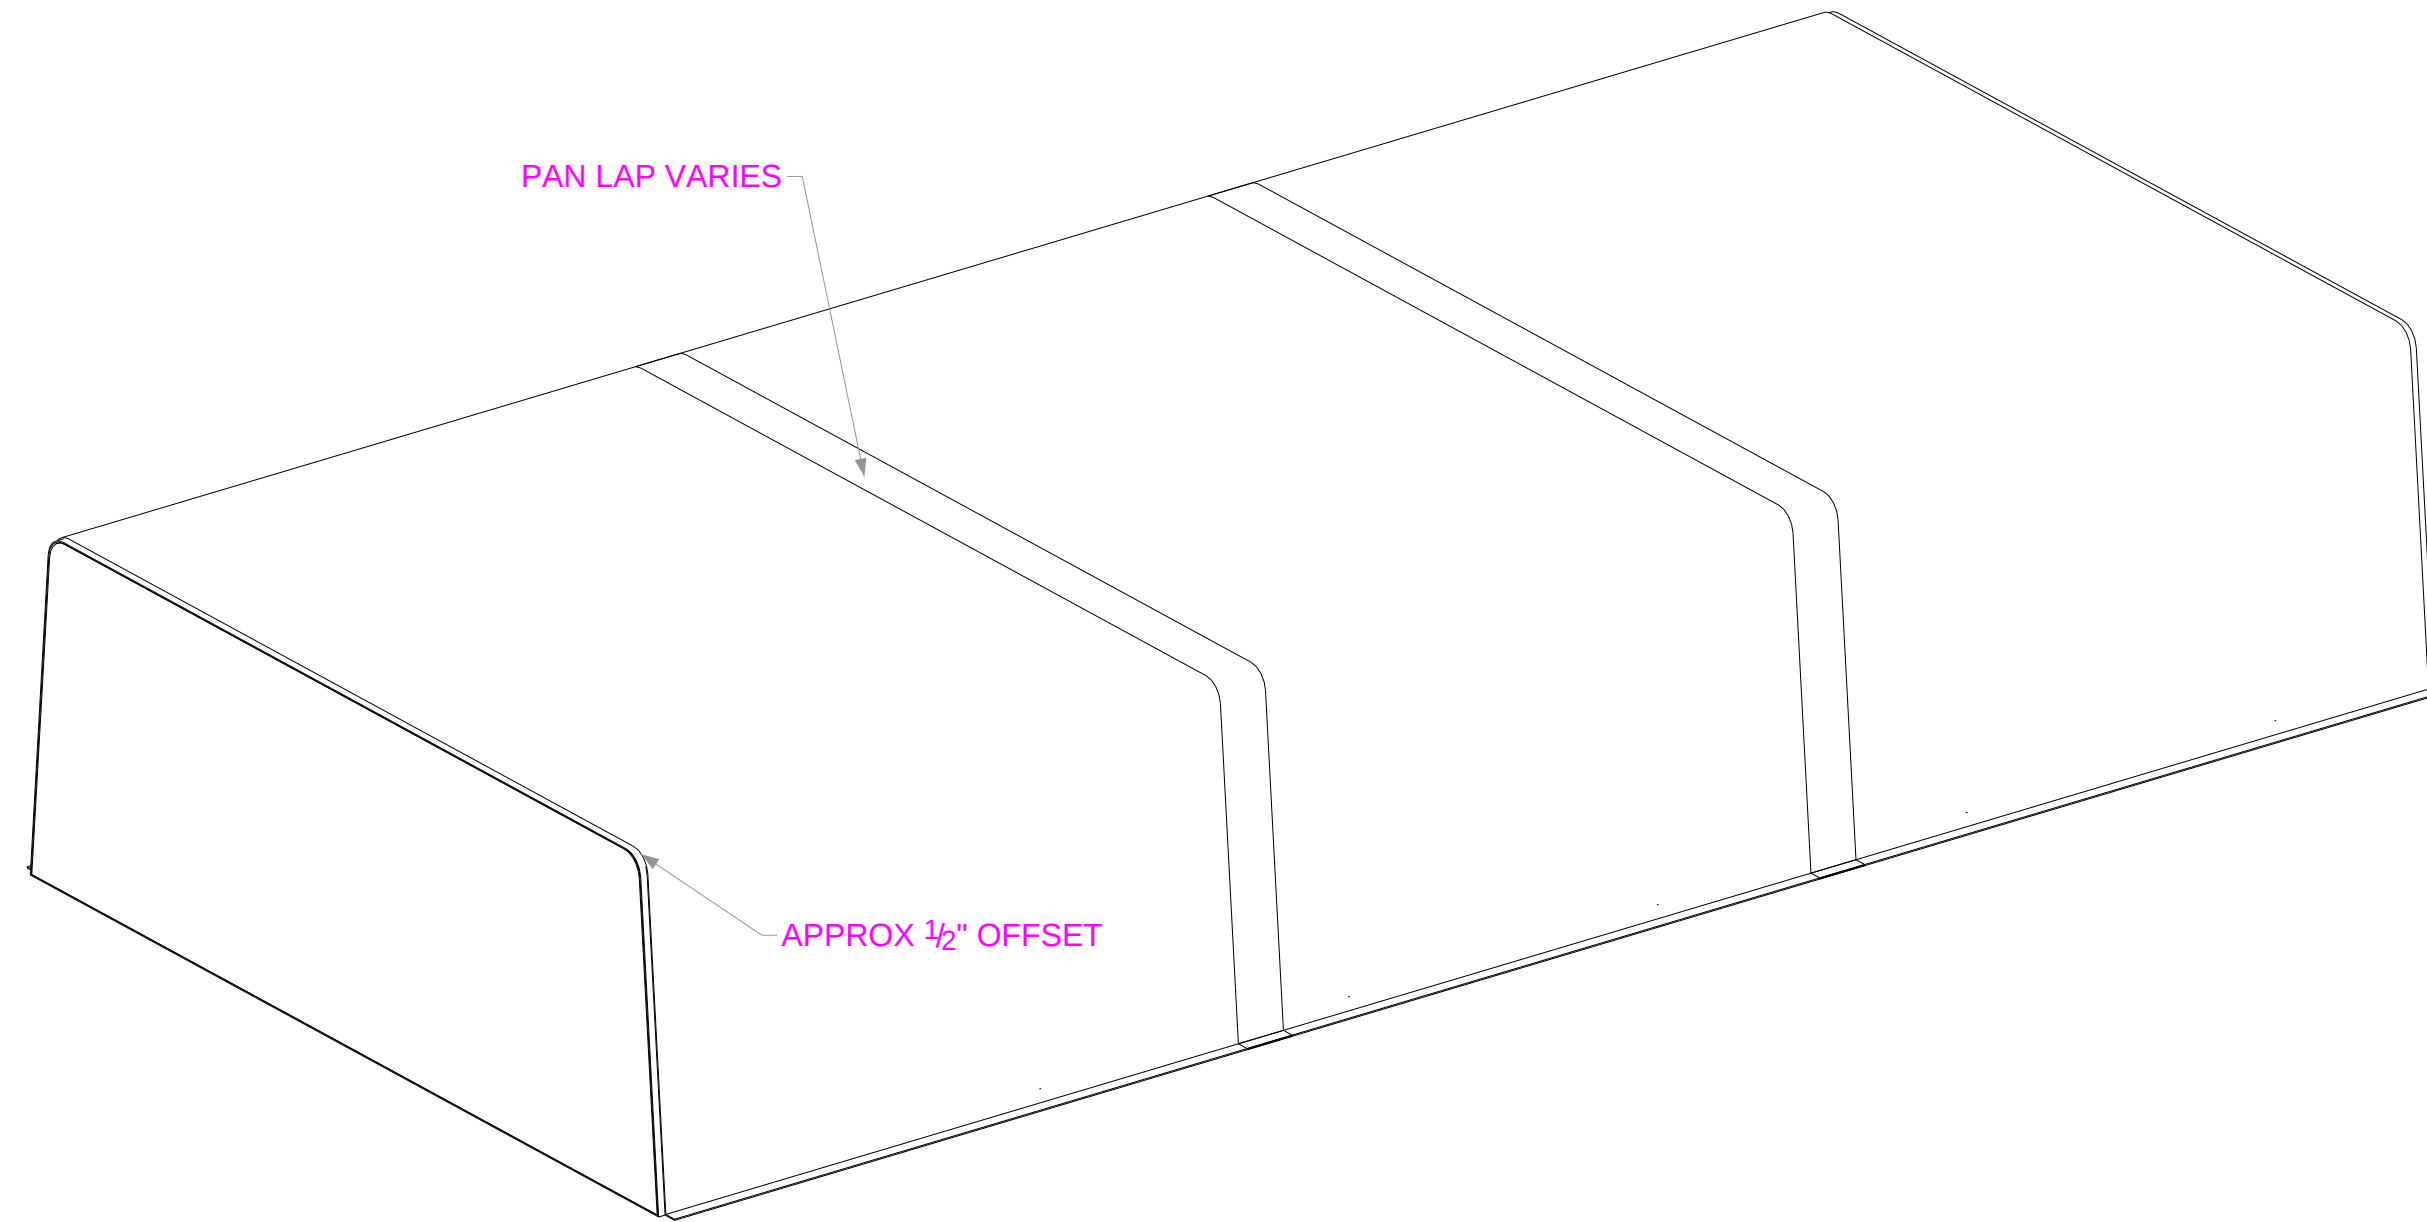

5 TYPICAL PAN LAYOUT