




DOOR/WINDOW SCHEDULE								
MARK	COUNT	SILL HEIGHT	WIDTH	HEIGHT	ROUGH WIDTH	ROUGH HEIGHT	MANUFACTURER	MODEL
W1	5	1'-10"	3'-0"	5'-0"	3'-0 1/2"	5'-0 1/2"	Gerkin	6100 Series, Single Hung
W2	1	0'-10"	2'-0"	6'-0"	2'-0 1/2"	6'-0 1/2"	Gerkin	4000 Series, Fixed
D1	3	-	3'-0"	6'-8"	3'-2 1/2"	6'-10 1/2"	Mastercraft	-
D2	1	-	6'-0"	6'-8"	6'-2 1/2"	6'-10 1/2"	Mastercraft	-

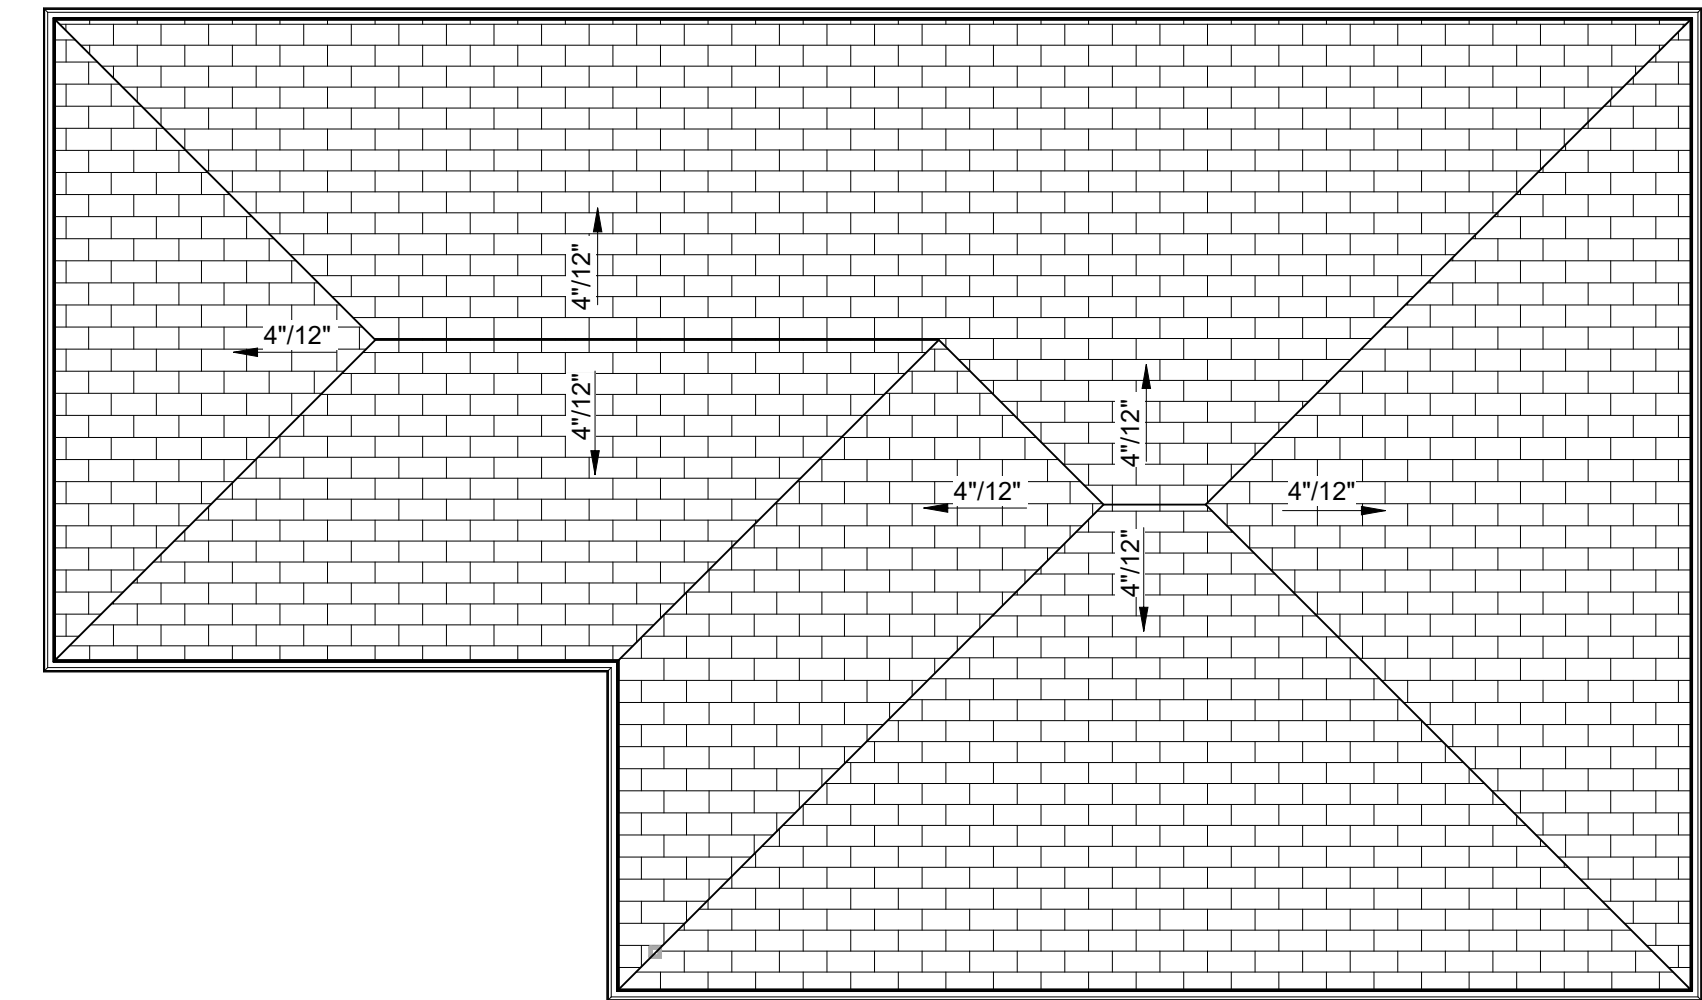

2 ROOF PLAN
1/8" = 1'-0"

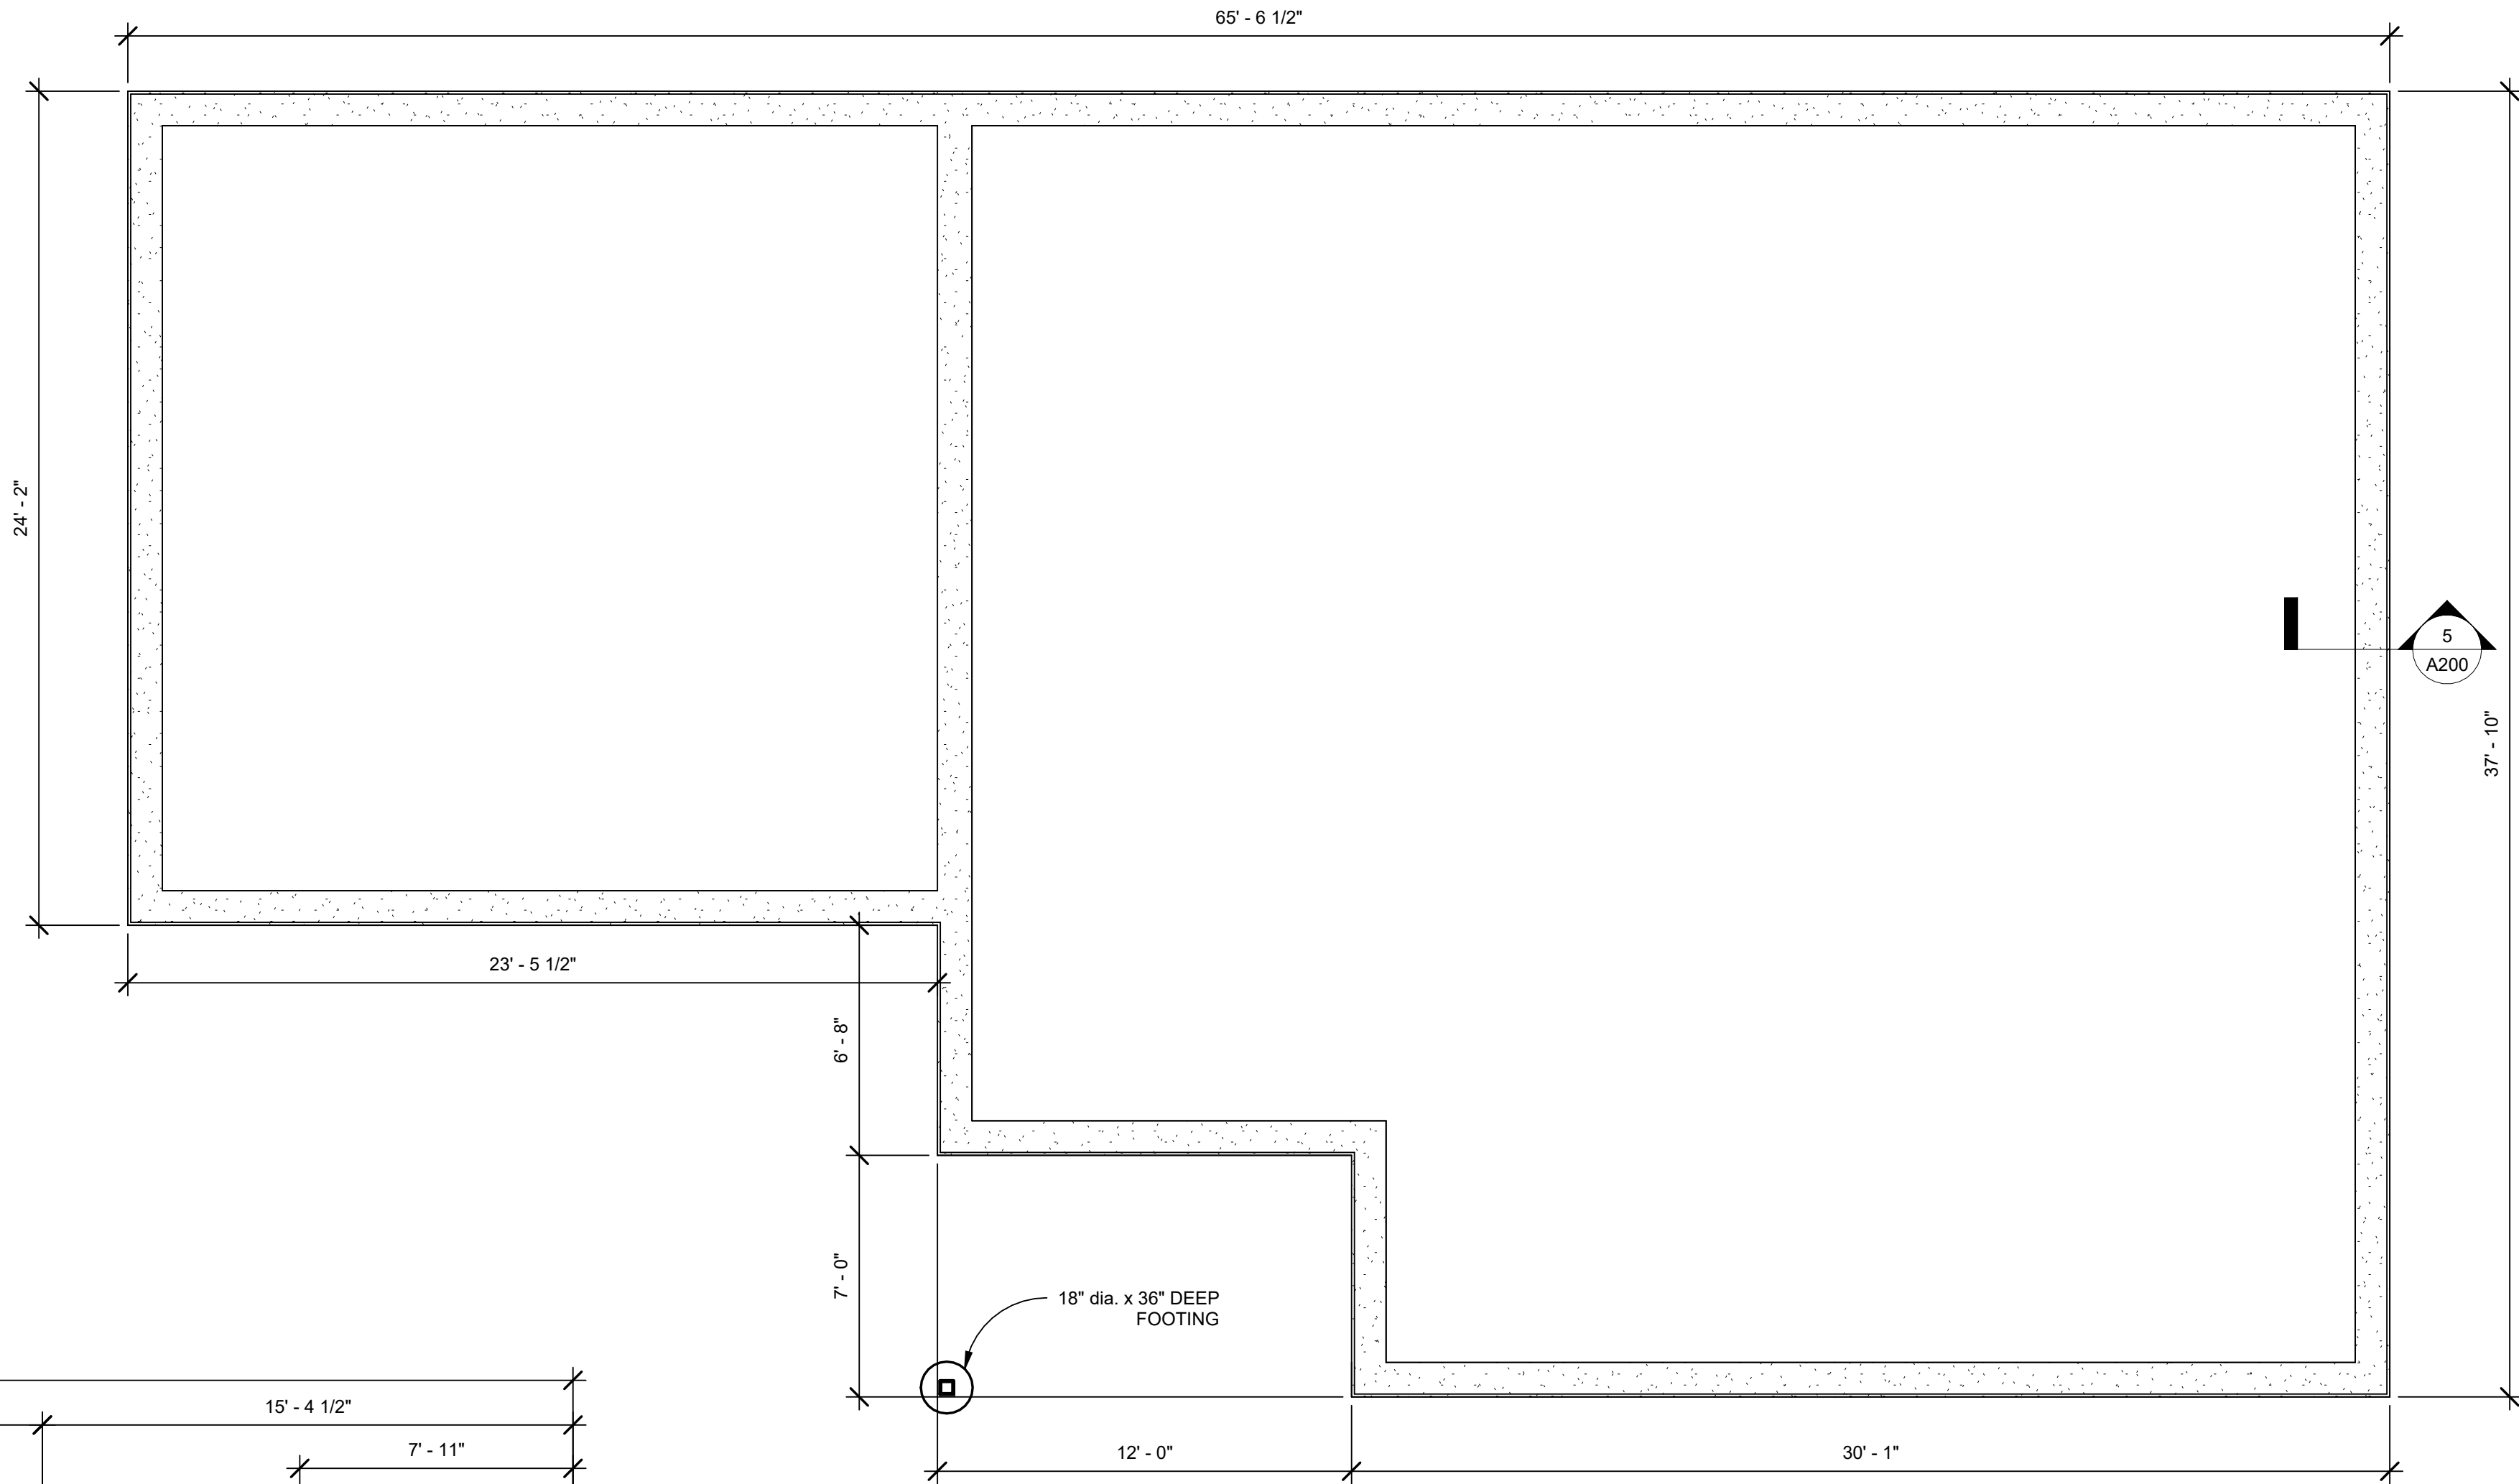


3 FOUNDATION PLAN
1/4" = 1'-0"

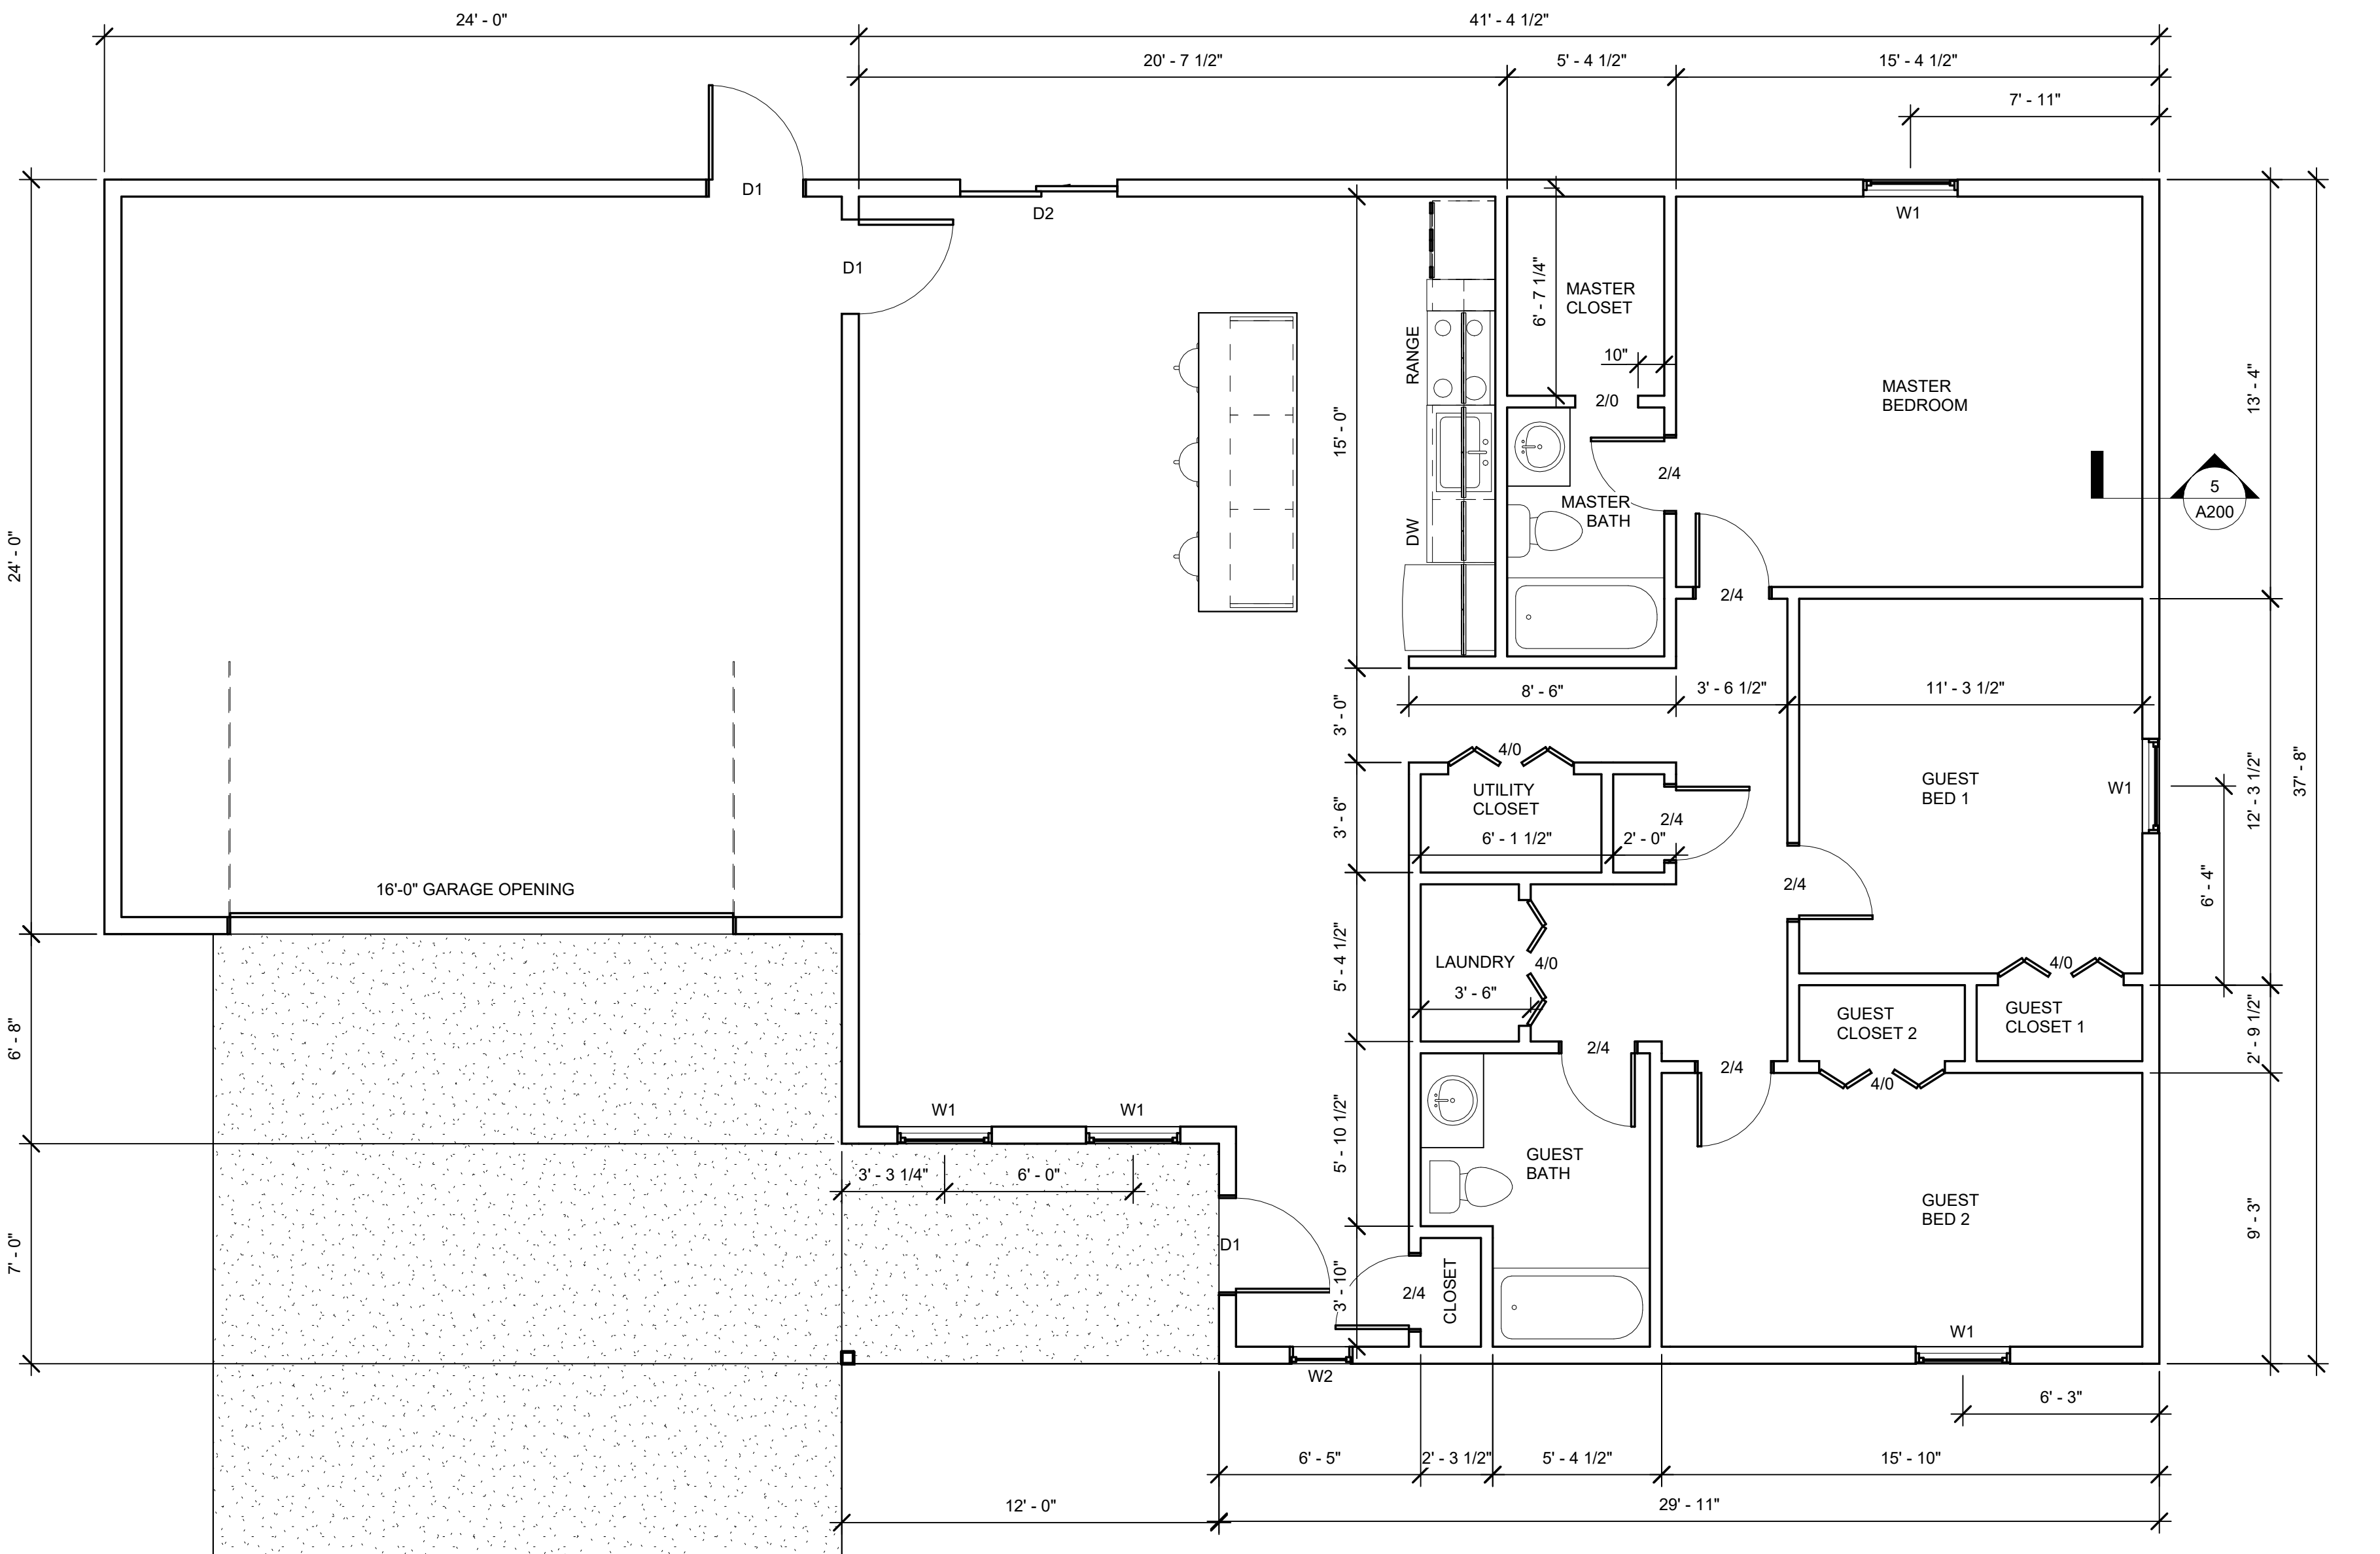


1 FIRST FLOOR PLAN
1/4" = 1'-0"



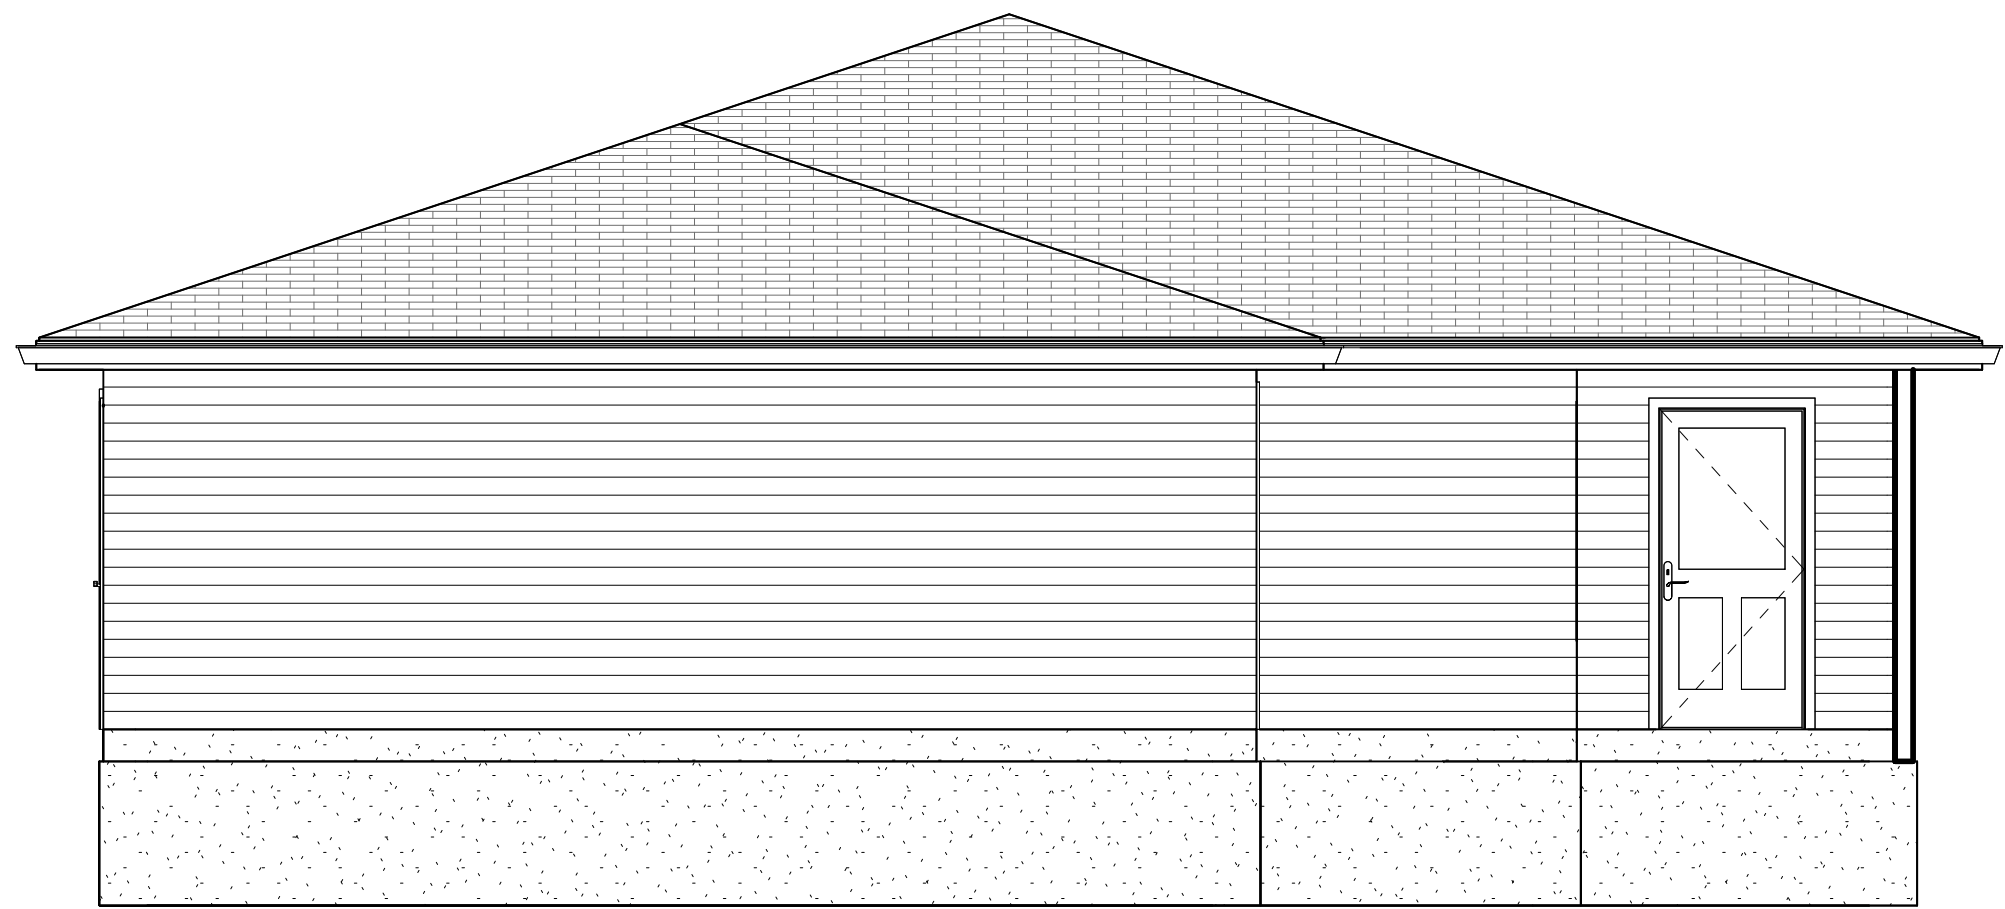

④ WEST ELEVATION
1/4" = 1'-0"

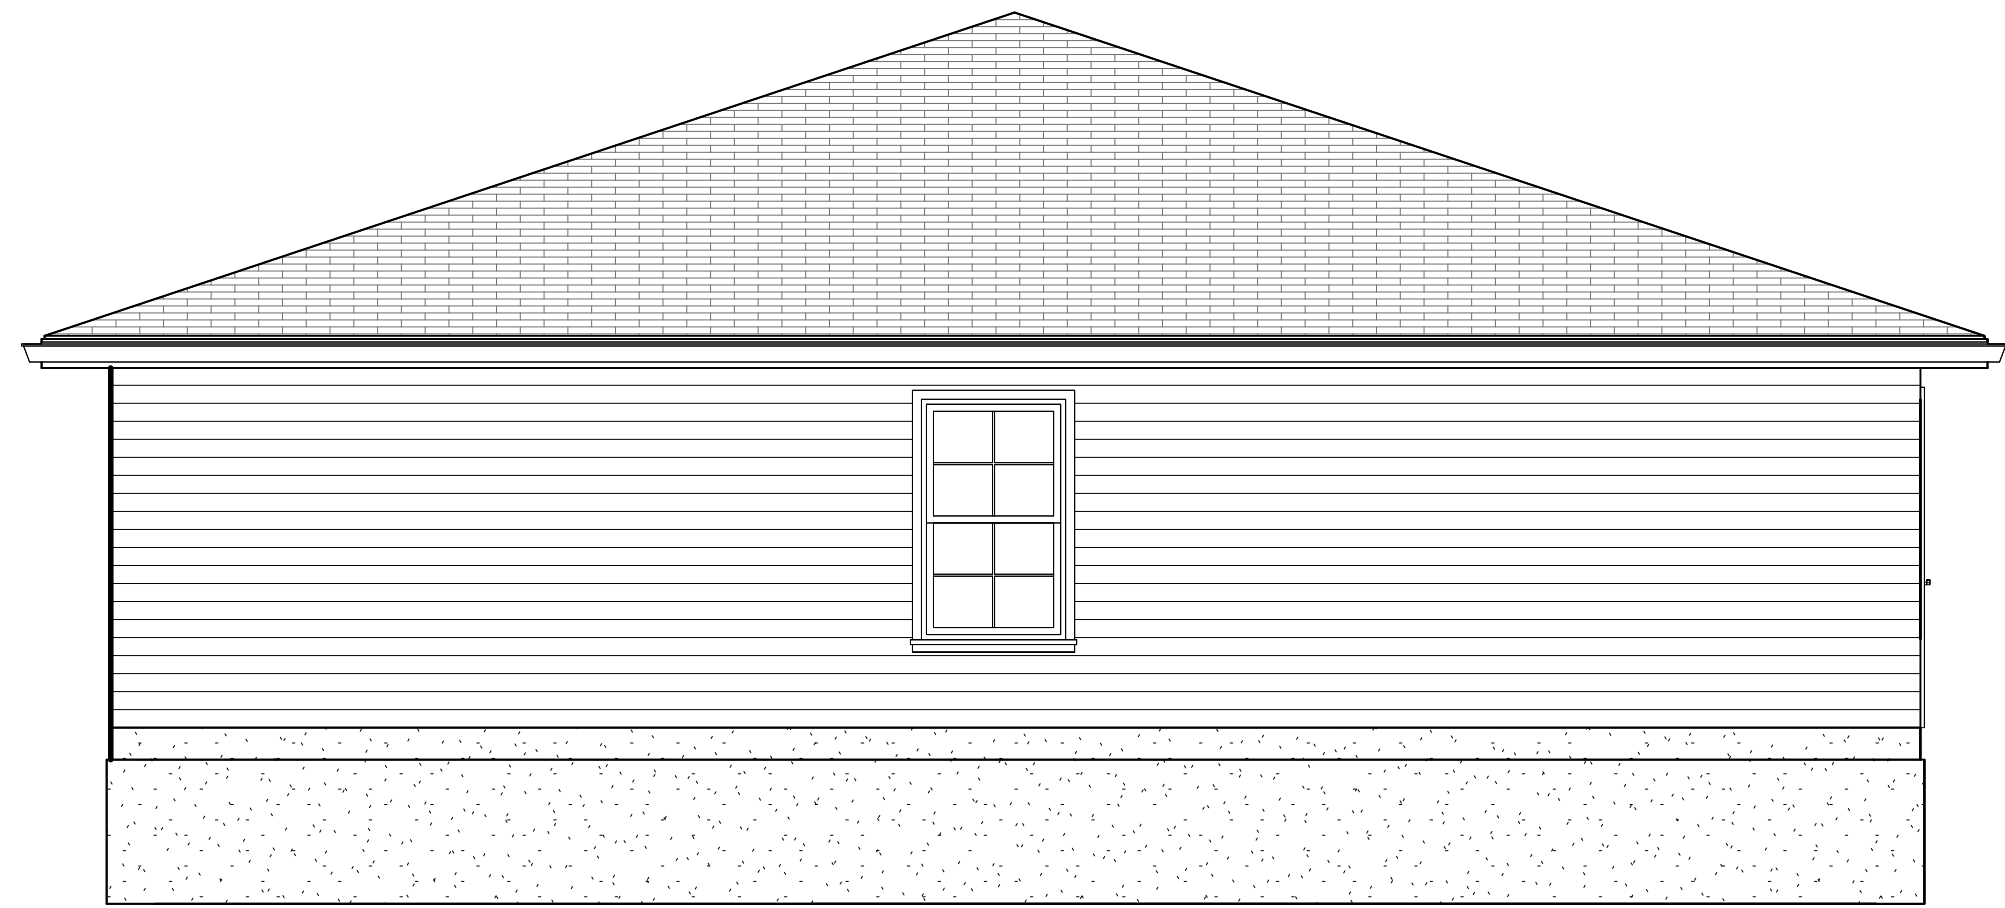

③ EAST ELEVATION
1/4" = 1'-0"



② NORTH ELEVATION
1/4" = 1'-0"


114'-10 19/32"
T.O. RIDGE

112'-7 3/16"
T.O. RIDGE


108'-1 1/8"
T.O. WALL

100'-0"
FIN FLR

99'-4"
T.O.F.

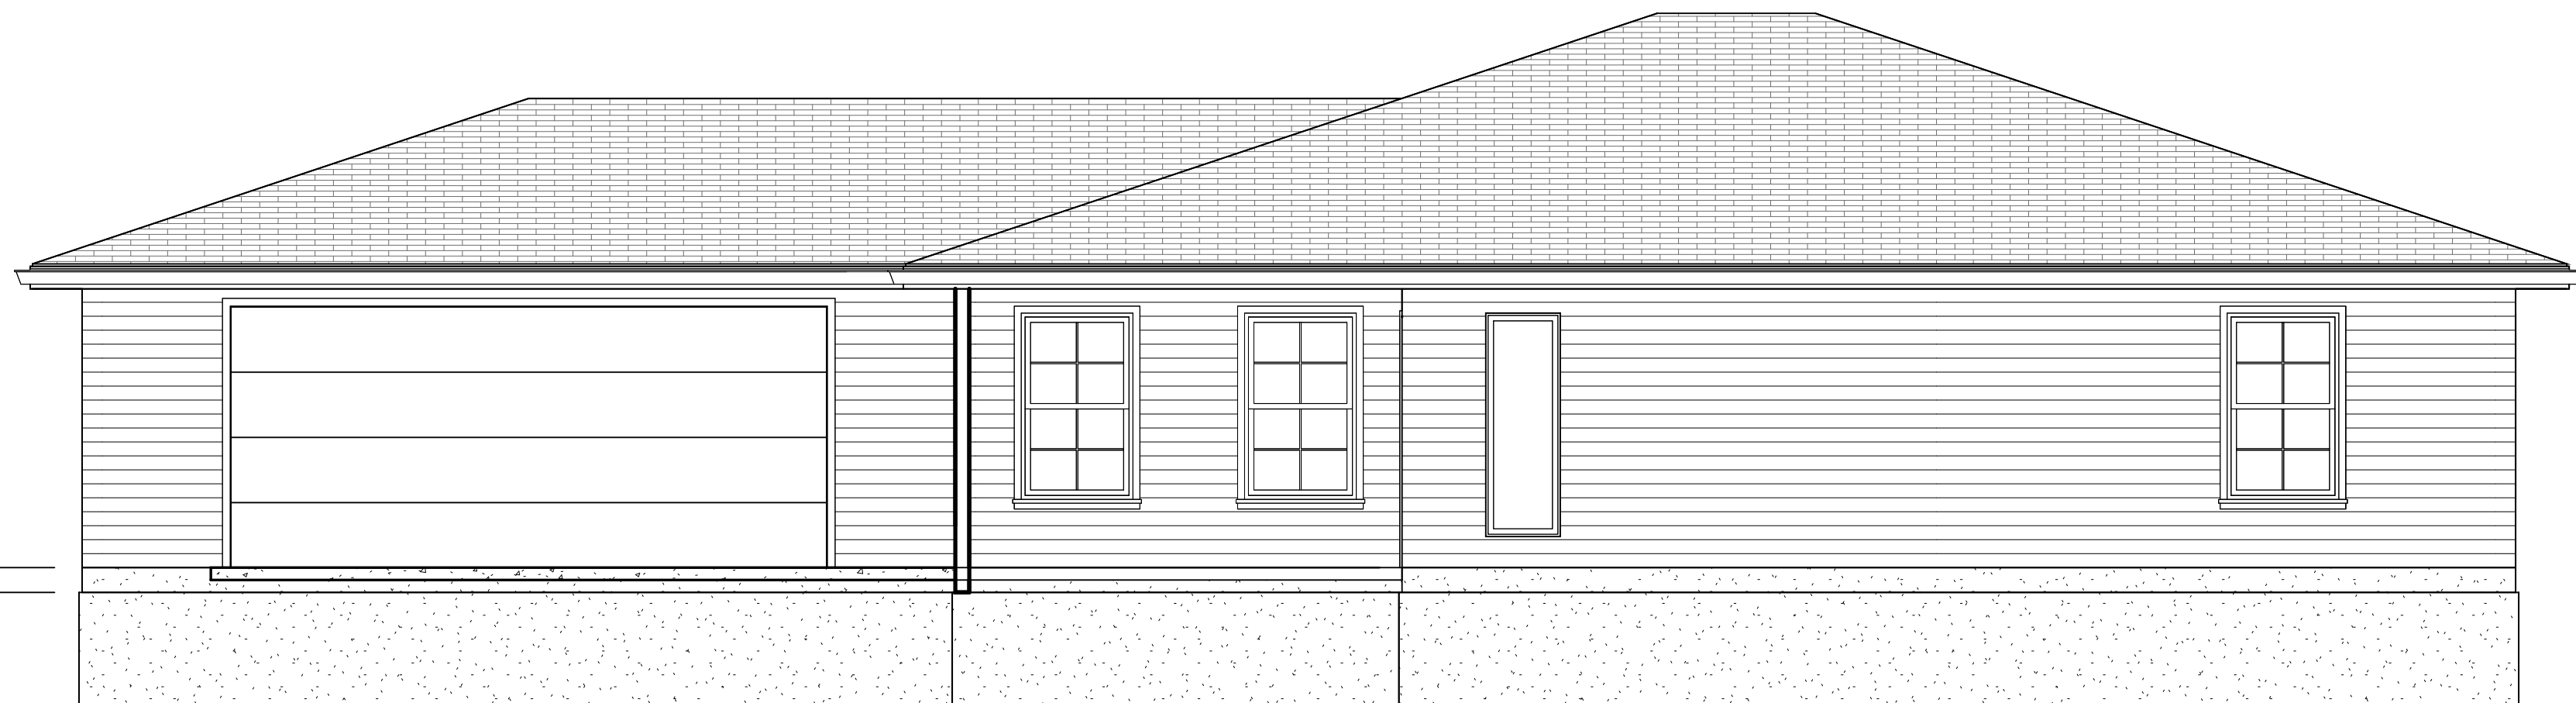

① SOUTH ELEVATION
1/4" = 1'-0"

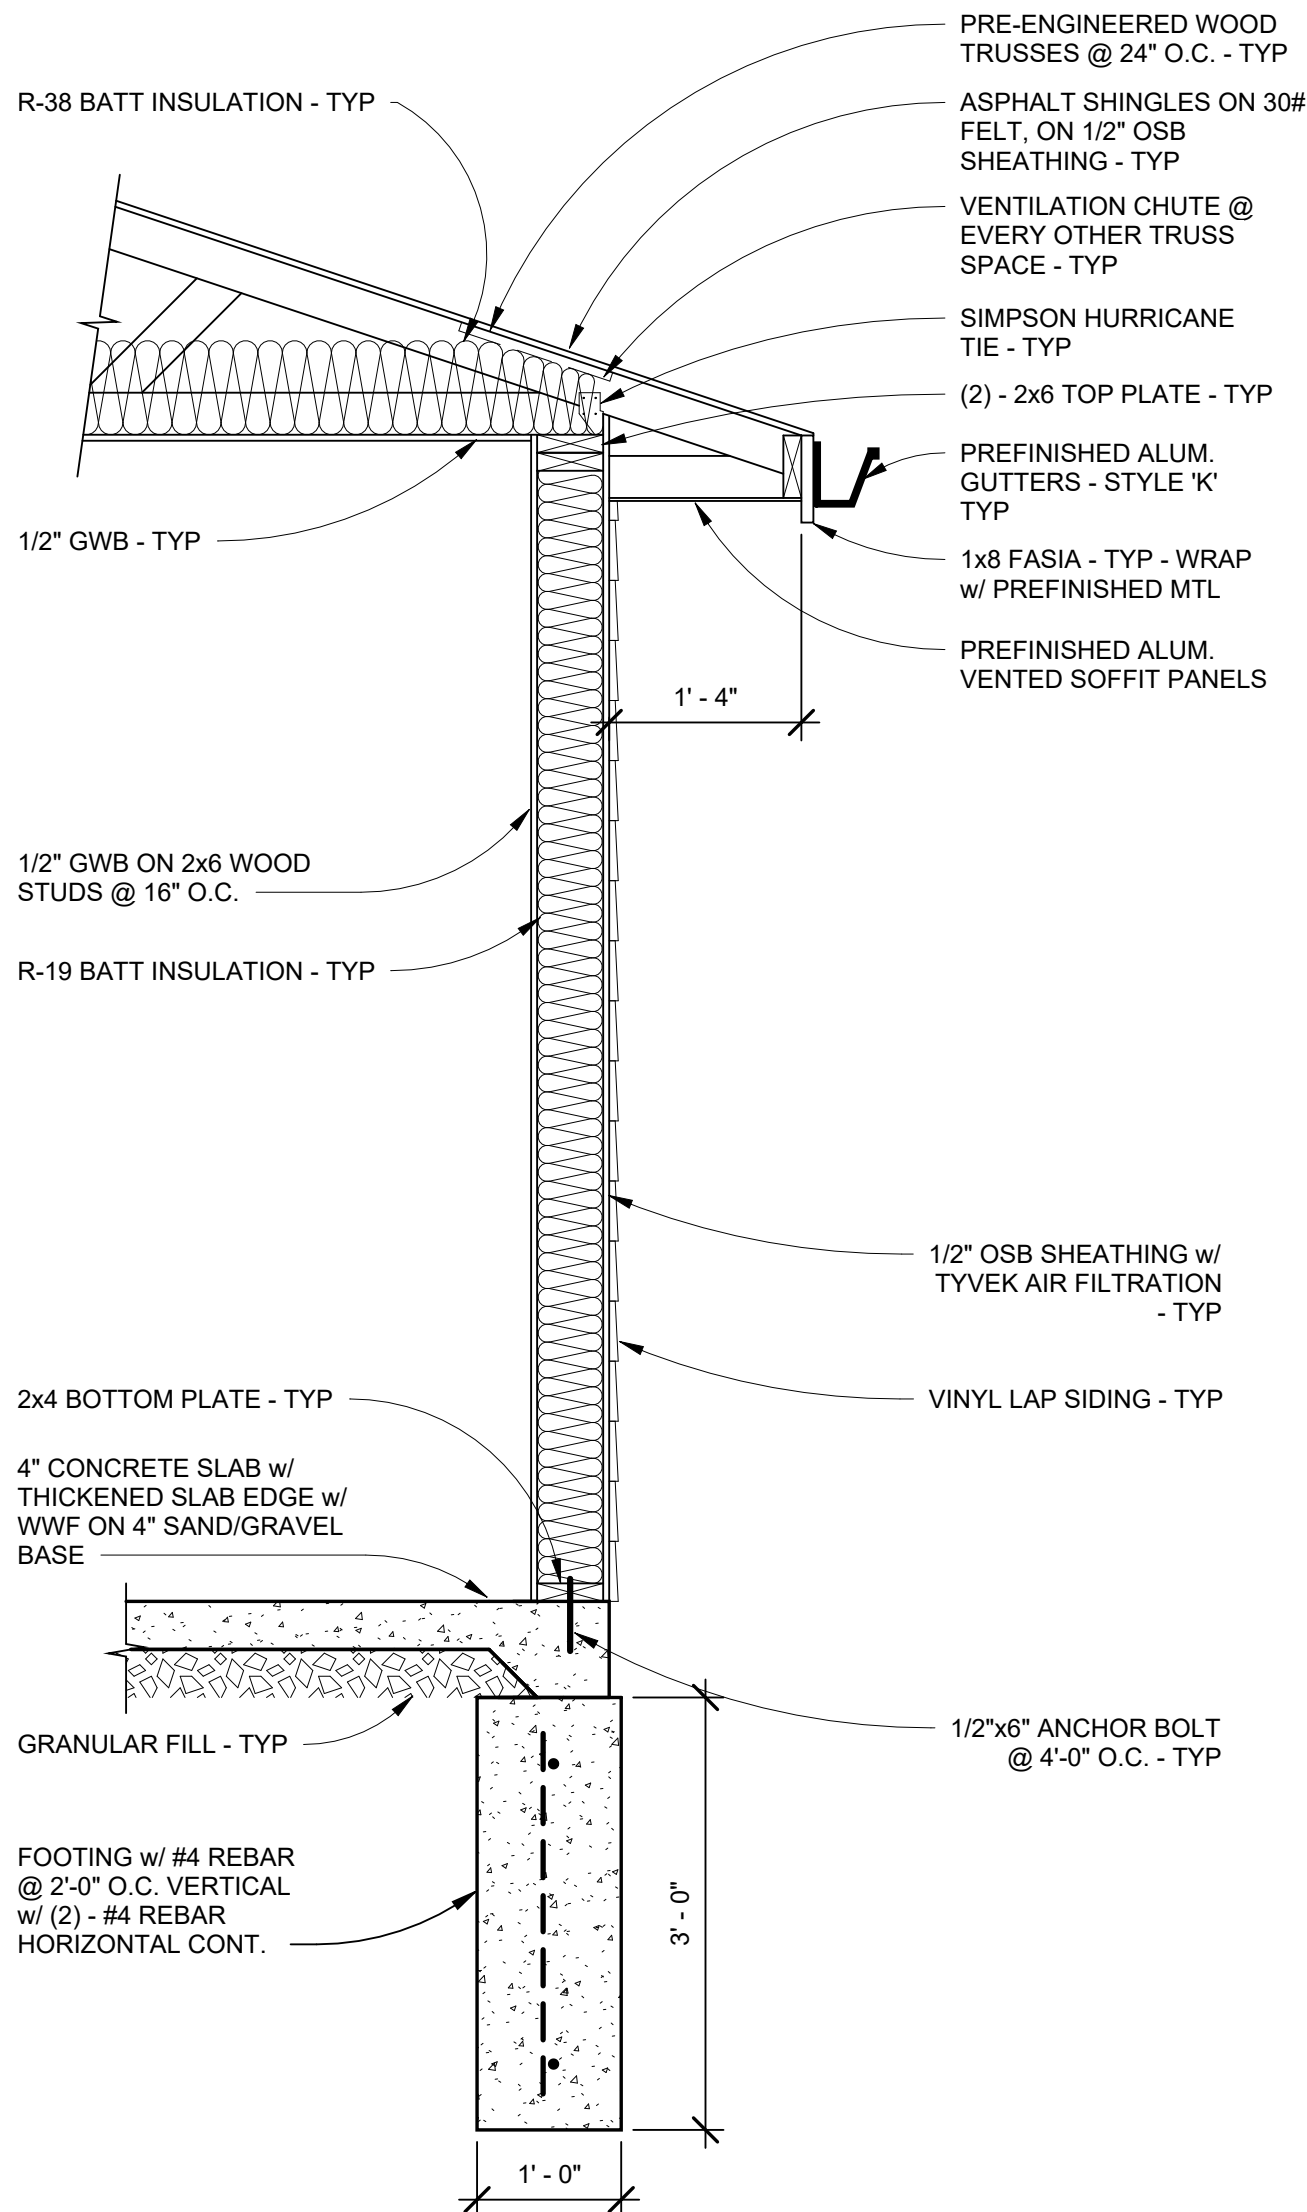

⑤ TYPICAL WALL SECTION
3/4" = 1'-0"

Lexington Home No. 2
3 Bed/2 Bath/Std. Garage

October 13, 2024
Construction Drawings

Elevations & Details

A200