




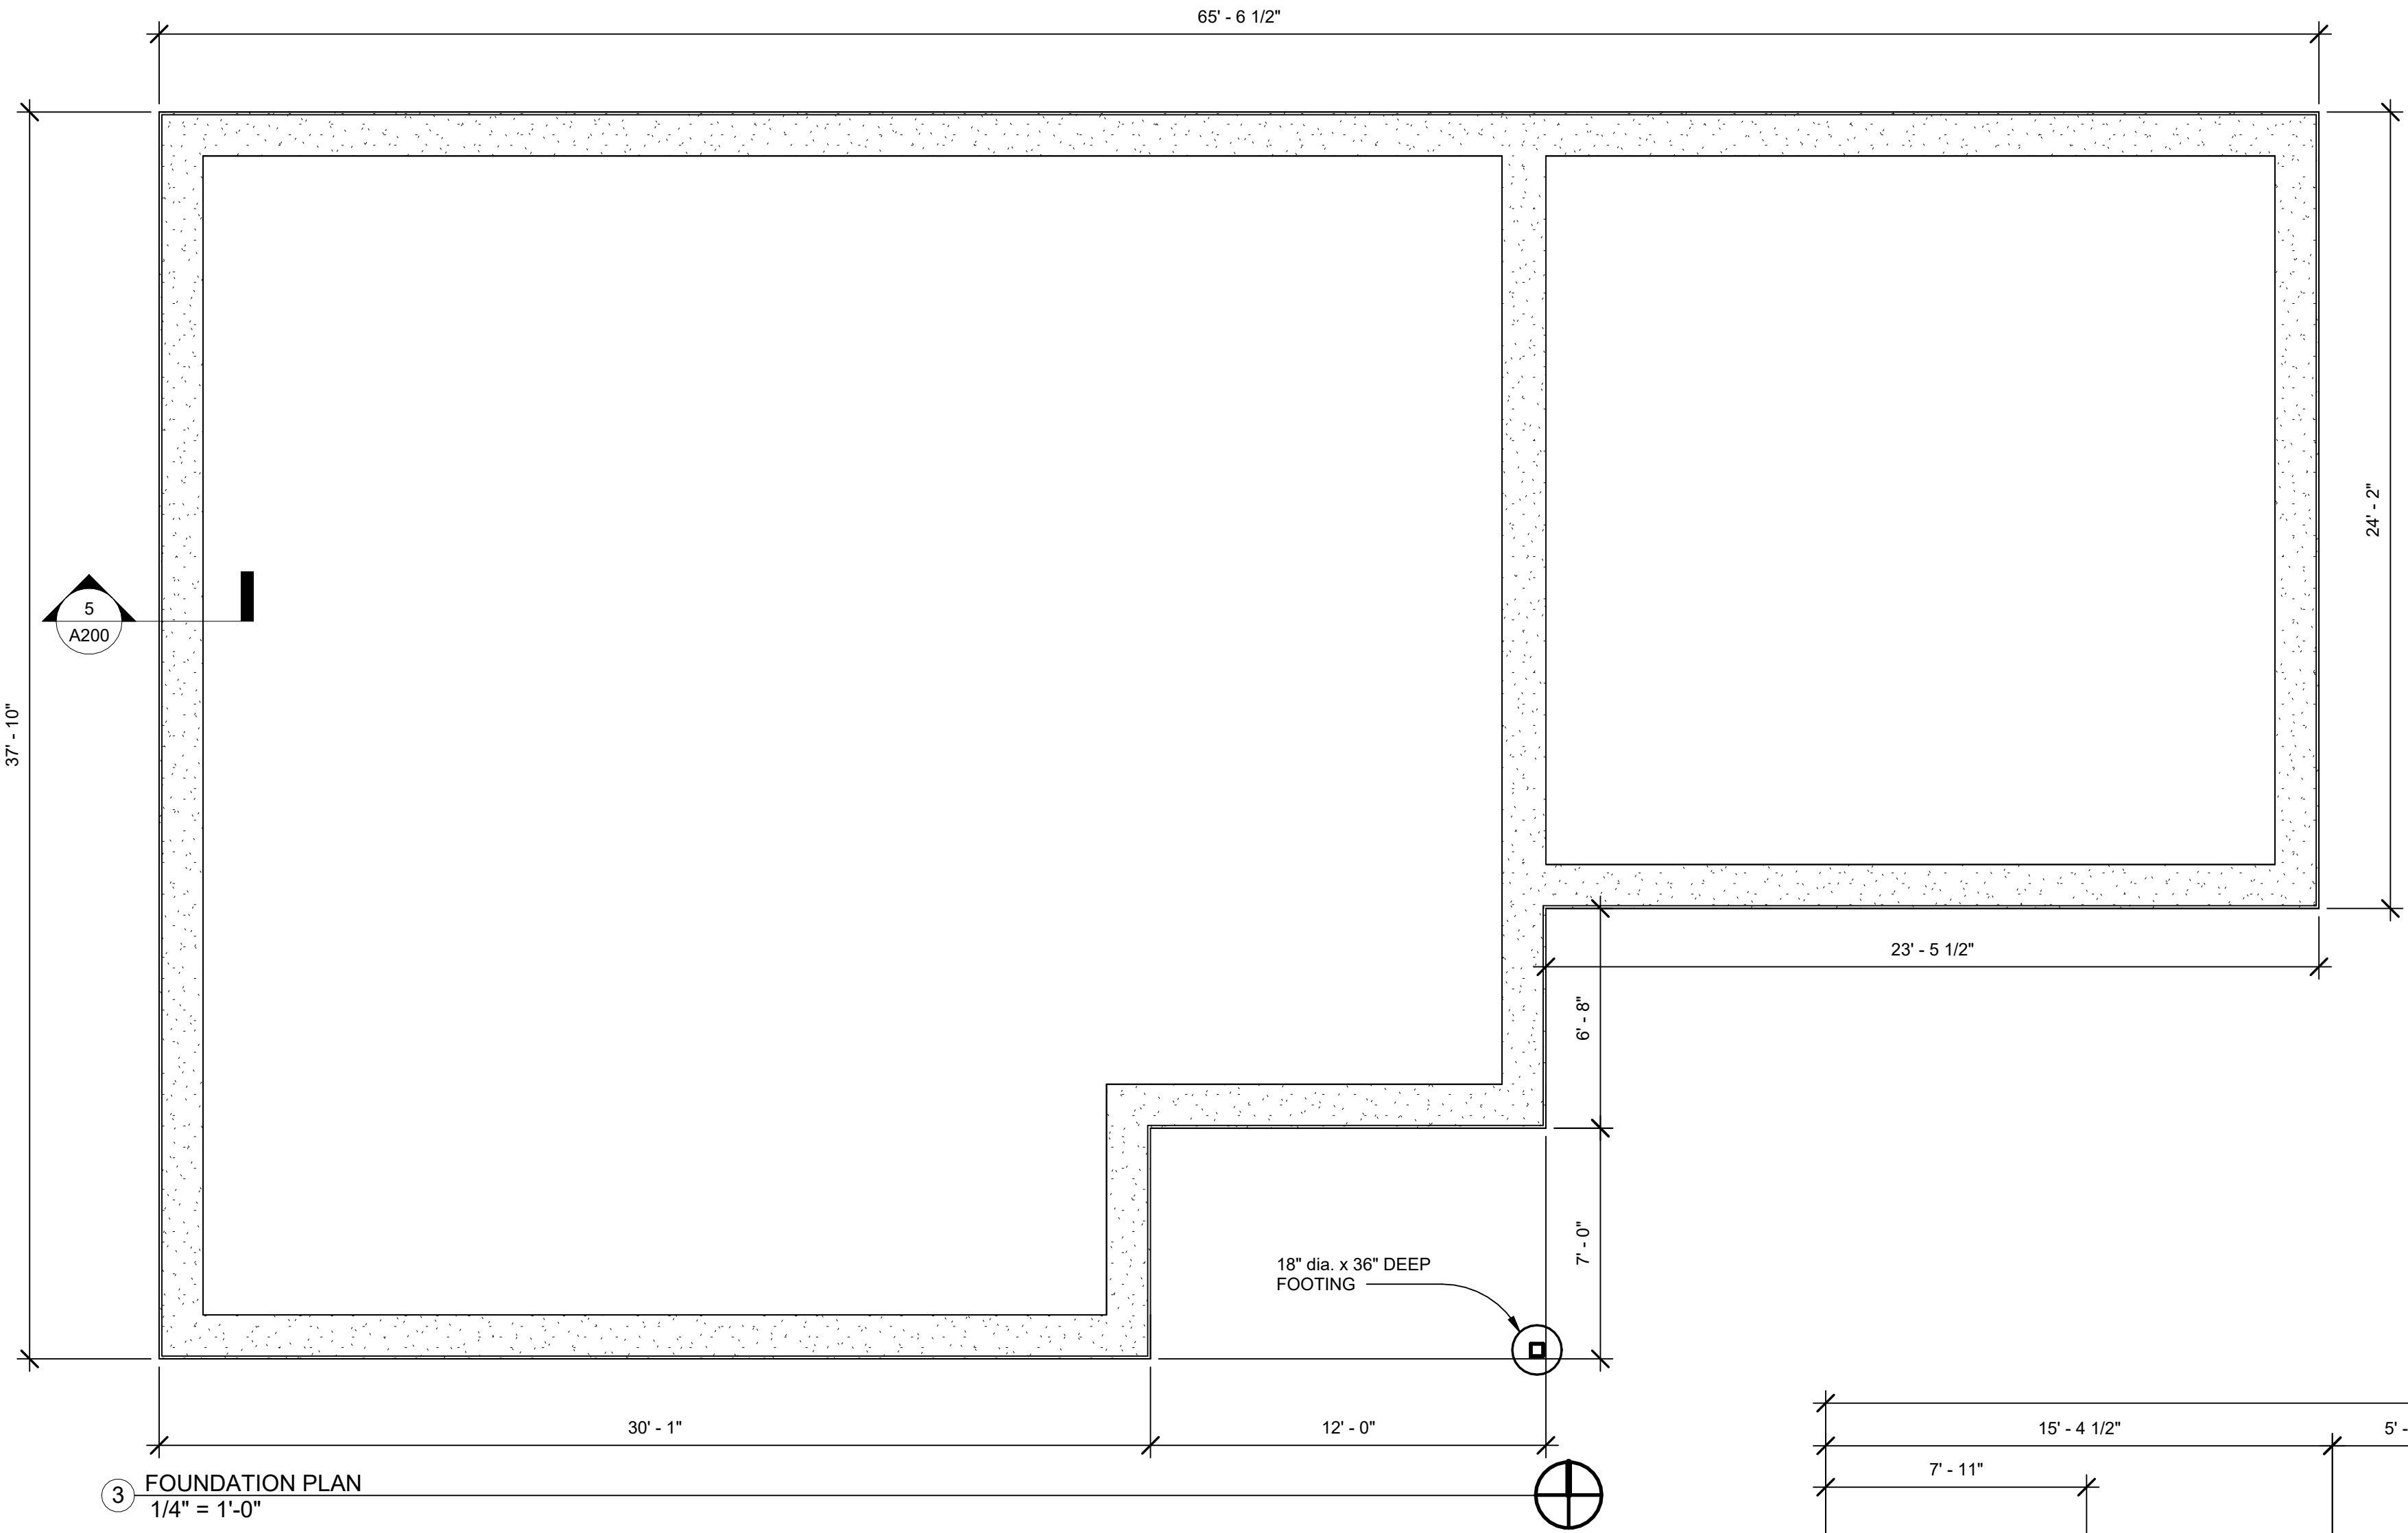


DOOR/WINDOW SCHEDULE								
MARK	COUNT	SILL HEIGHT	WIDTH	HEIGHT	ROUGH WIDTH	ROUGH HEIGHT	MANUFACTURER	MODEL
W1	5	2'-6"	3'-2"	4'-4"	3'-2 1/2"	4'-4 1/2"	Gerkin	6100 Series, Single Hung
W2	1	0'-10"	2'-0"	2'-0"	2'-0 1/2"	2'-0 1/2"	Gerkin	4000 Series, Fixed
W3	1	2'-10"	2'-0"	4'-0"	2'-0 1/2"	4'-0 1/2"	Gerkin	4000 Series, Fixed
D1	3	-	3'-0"	6'-8"	3'-2 1/2"	6'-10 1/2"	Mastercraft	-
D2	1	-	5'-0"	6'-8"	5'-2 1/2"	6'-10 1/2"	Mastercraft	-

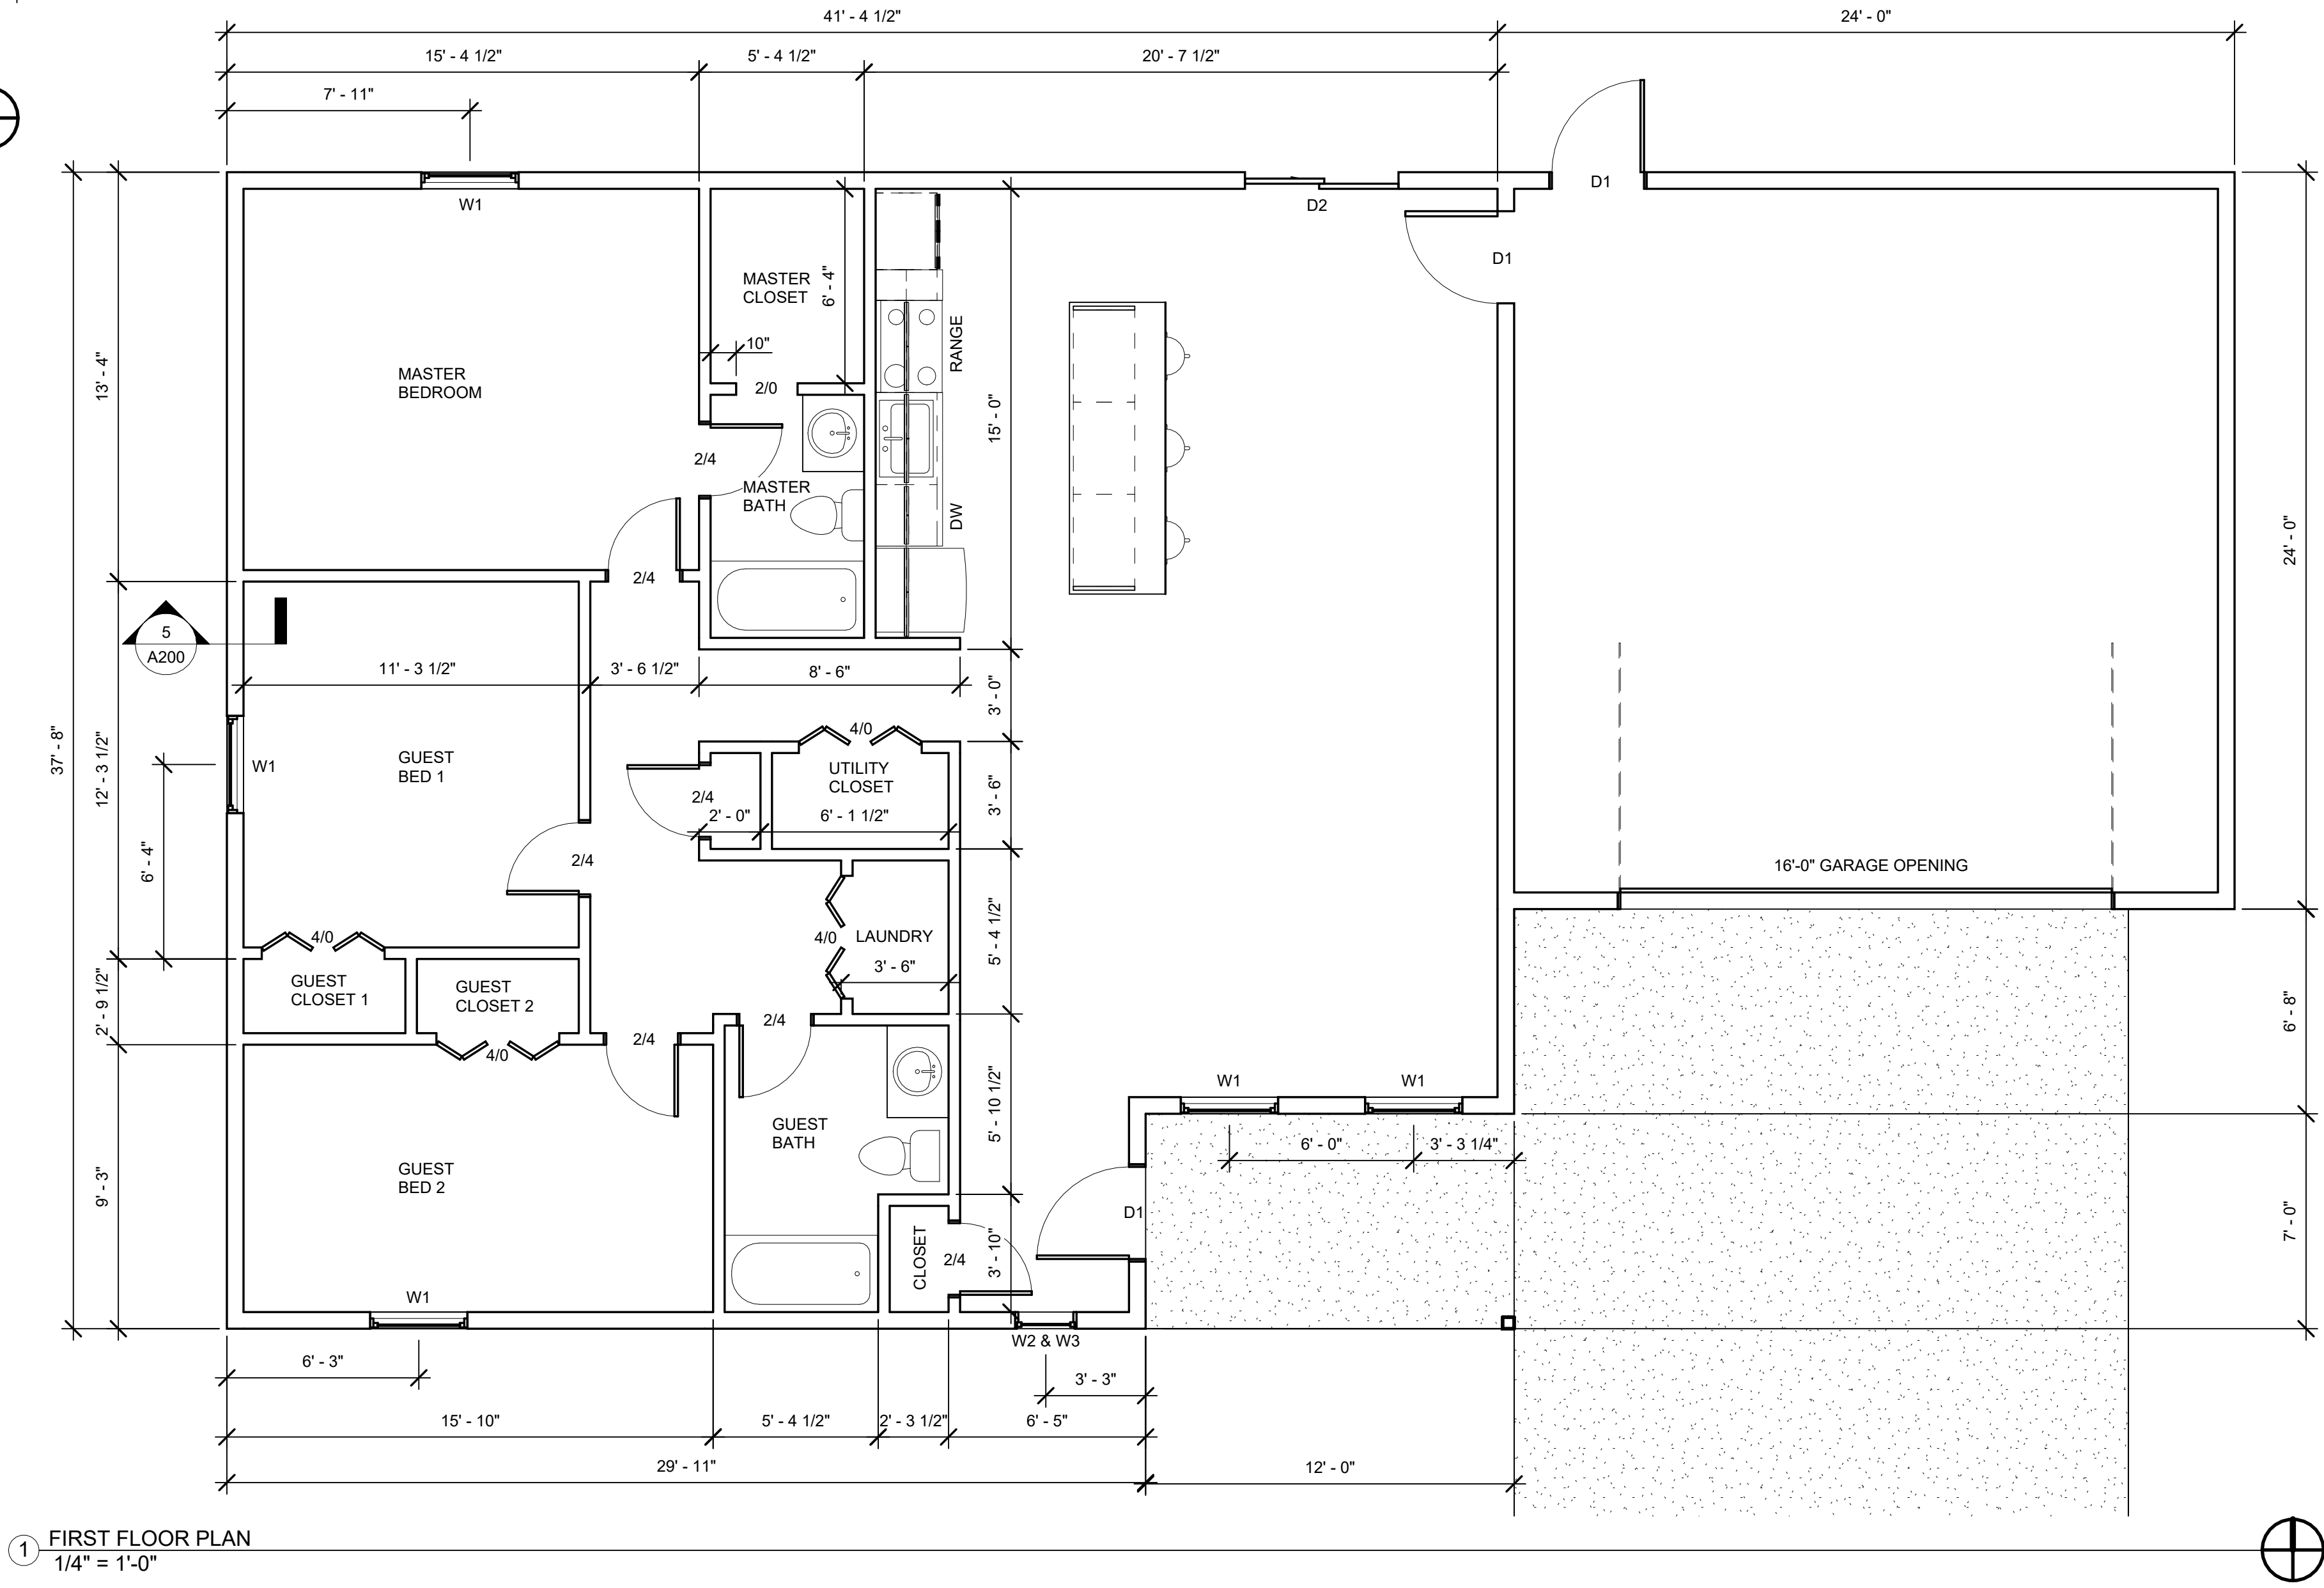


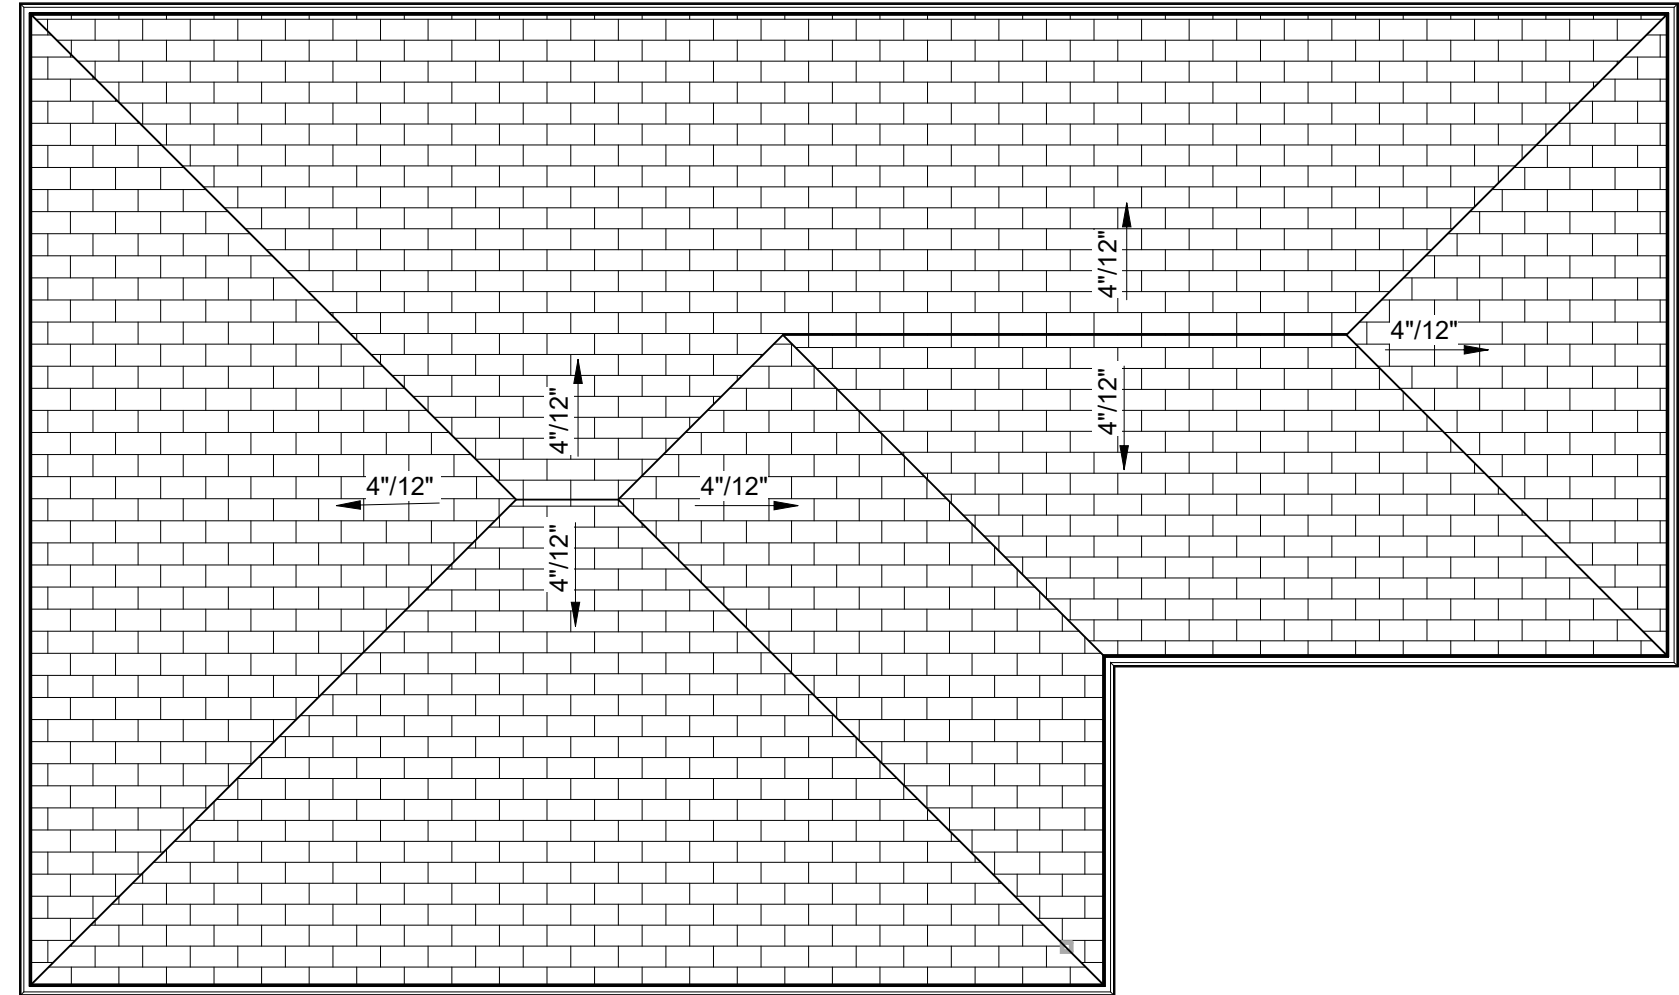


④ WEST ELEVATION
1/4" = 1'-0"

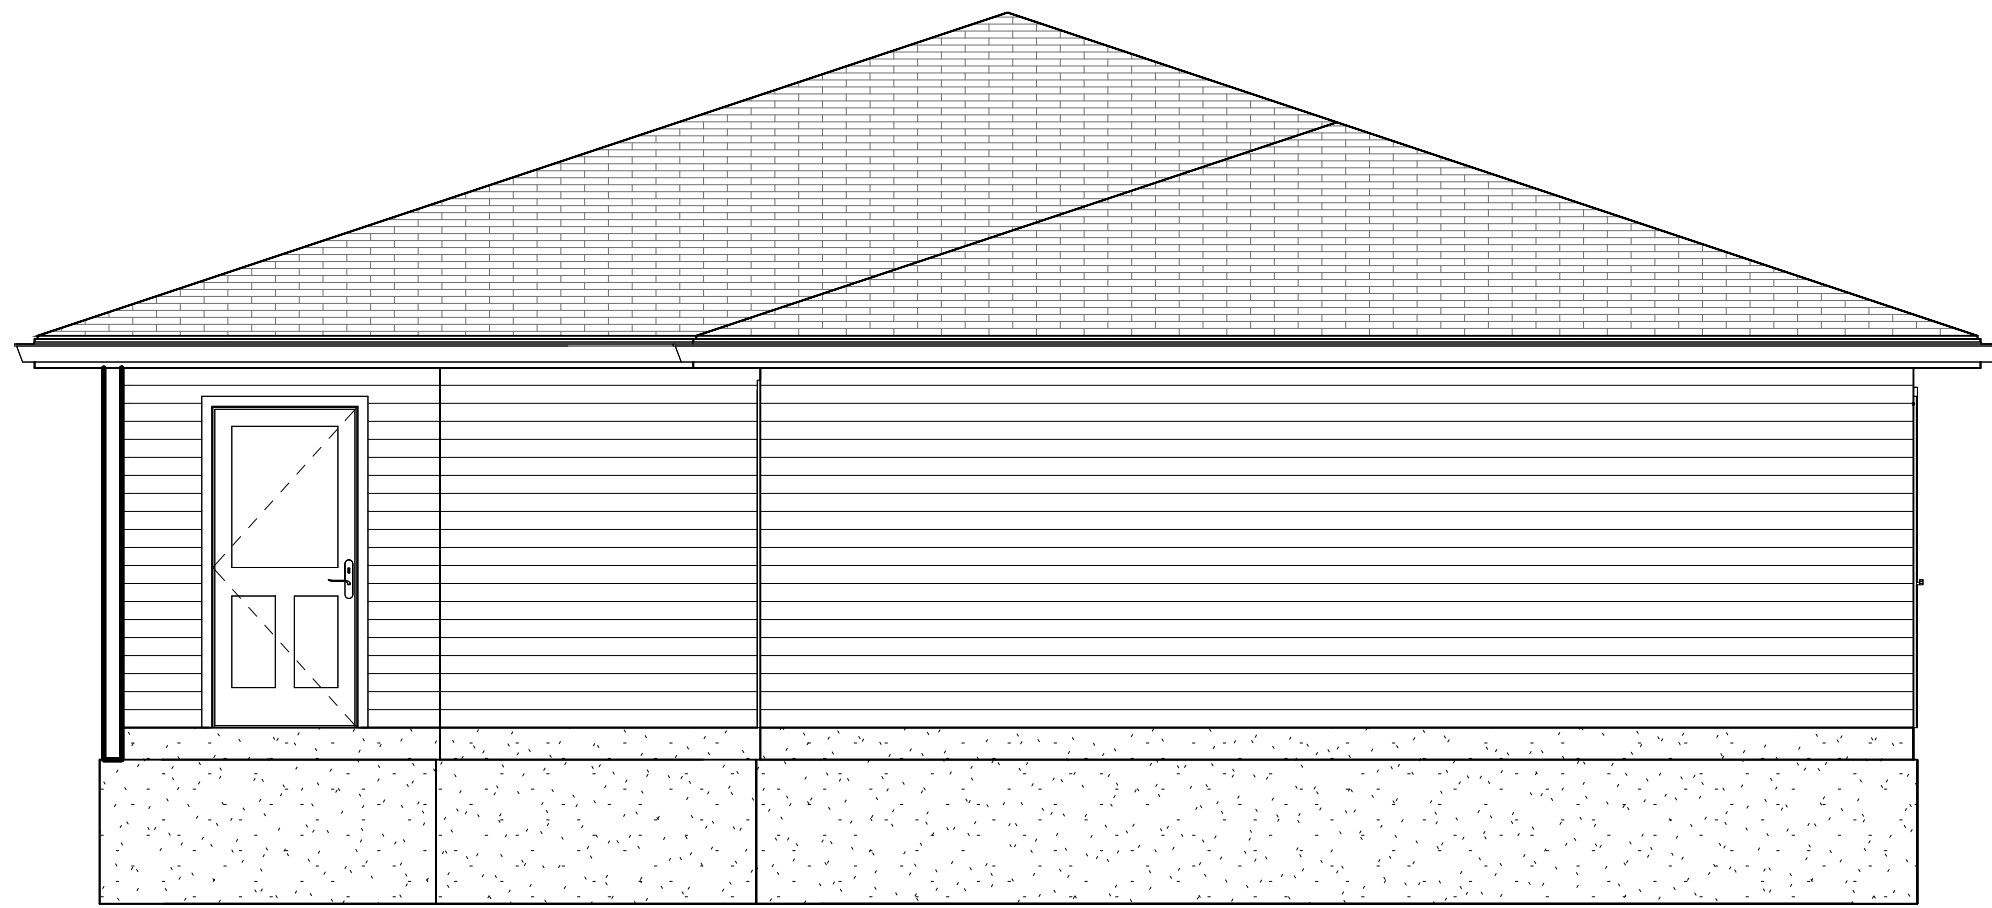

③ EAST ELEVATION
1/4" = 1'-0"

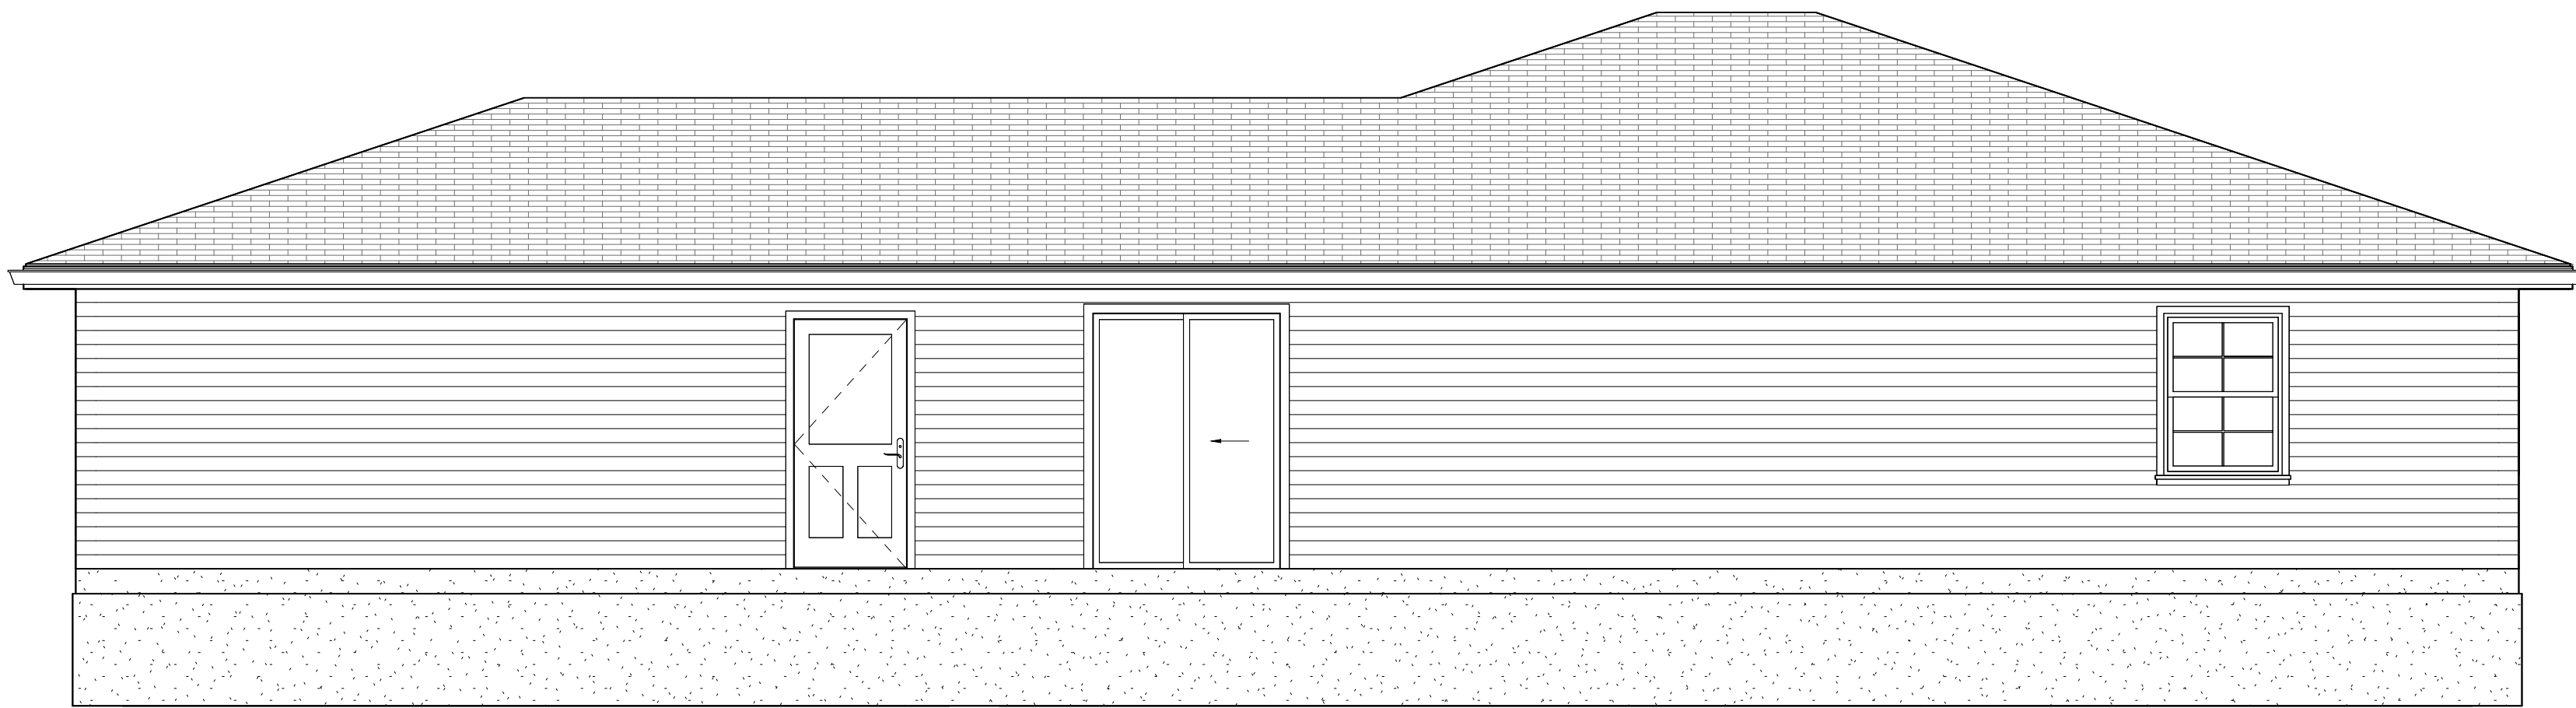

② NORTH ELEVATION
1/4" = 1'-0"

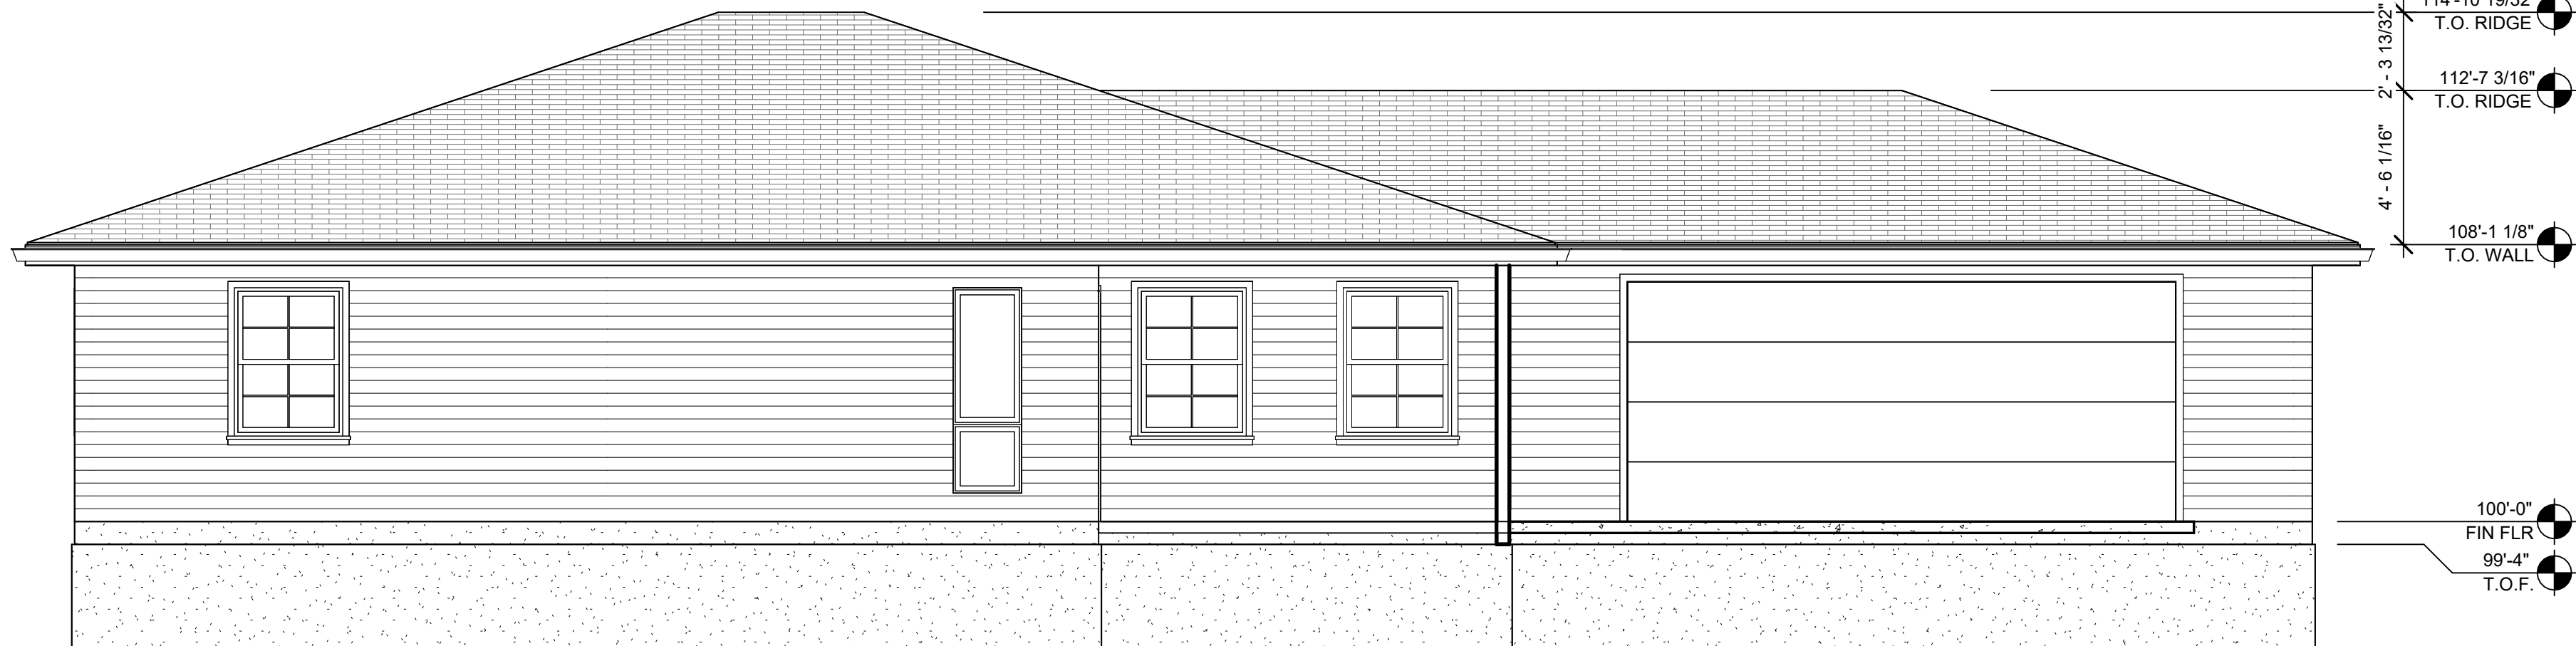

① SOUTH ELEVATION
1/4" = 1'-0"


114'-10 19/32" T.O. RIDGE
112'-7 3/16" T.O. RIDGE
108'-1 1/8" T.O. WALL
100'-0" FIN FLR
99'-4" T.O.F.

Lexington Home No. 2
3 Bed/2 Bath/Std. Garage

August 8, 2024
Construction Drawings

Elevations & Details

A200

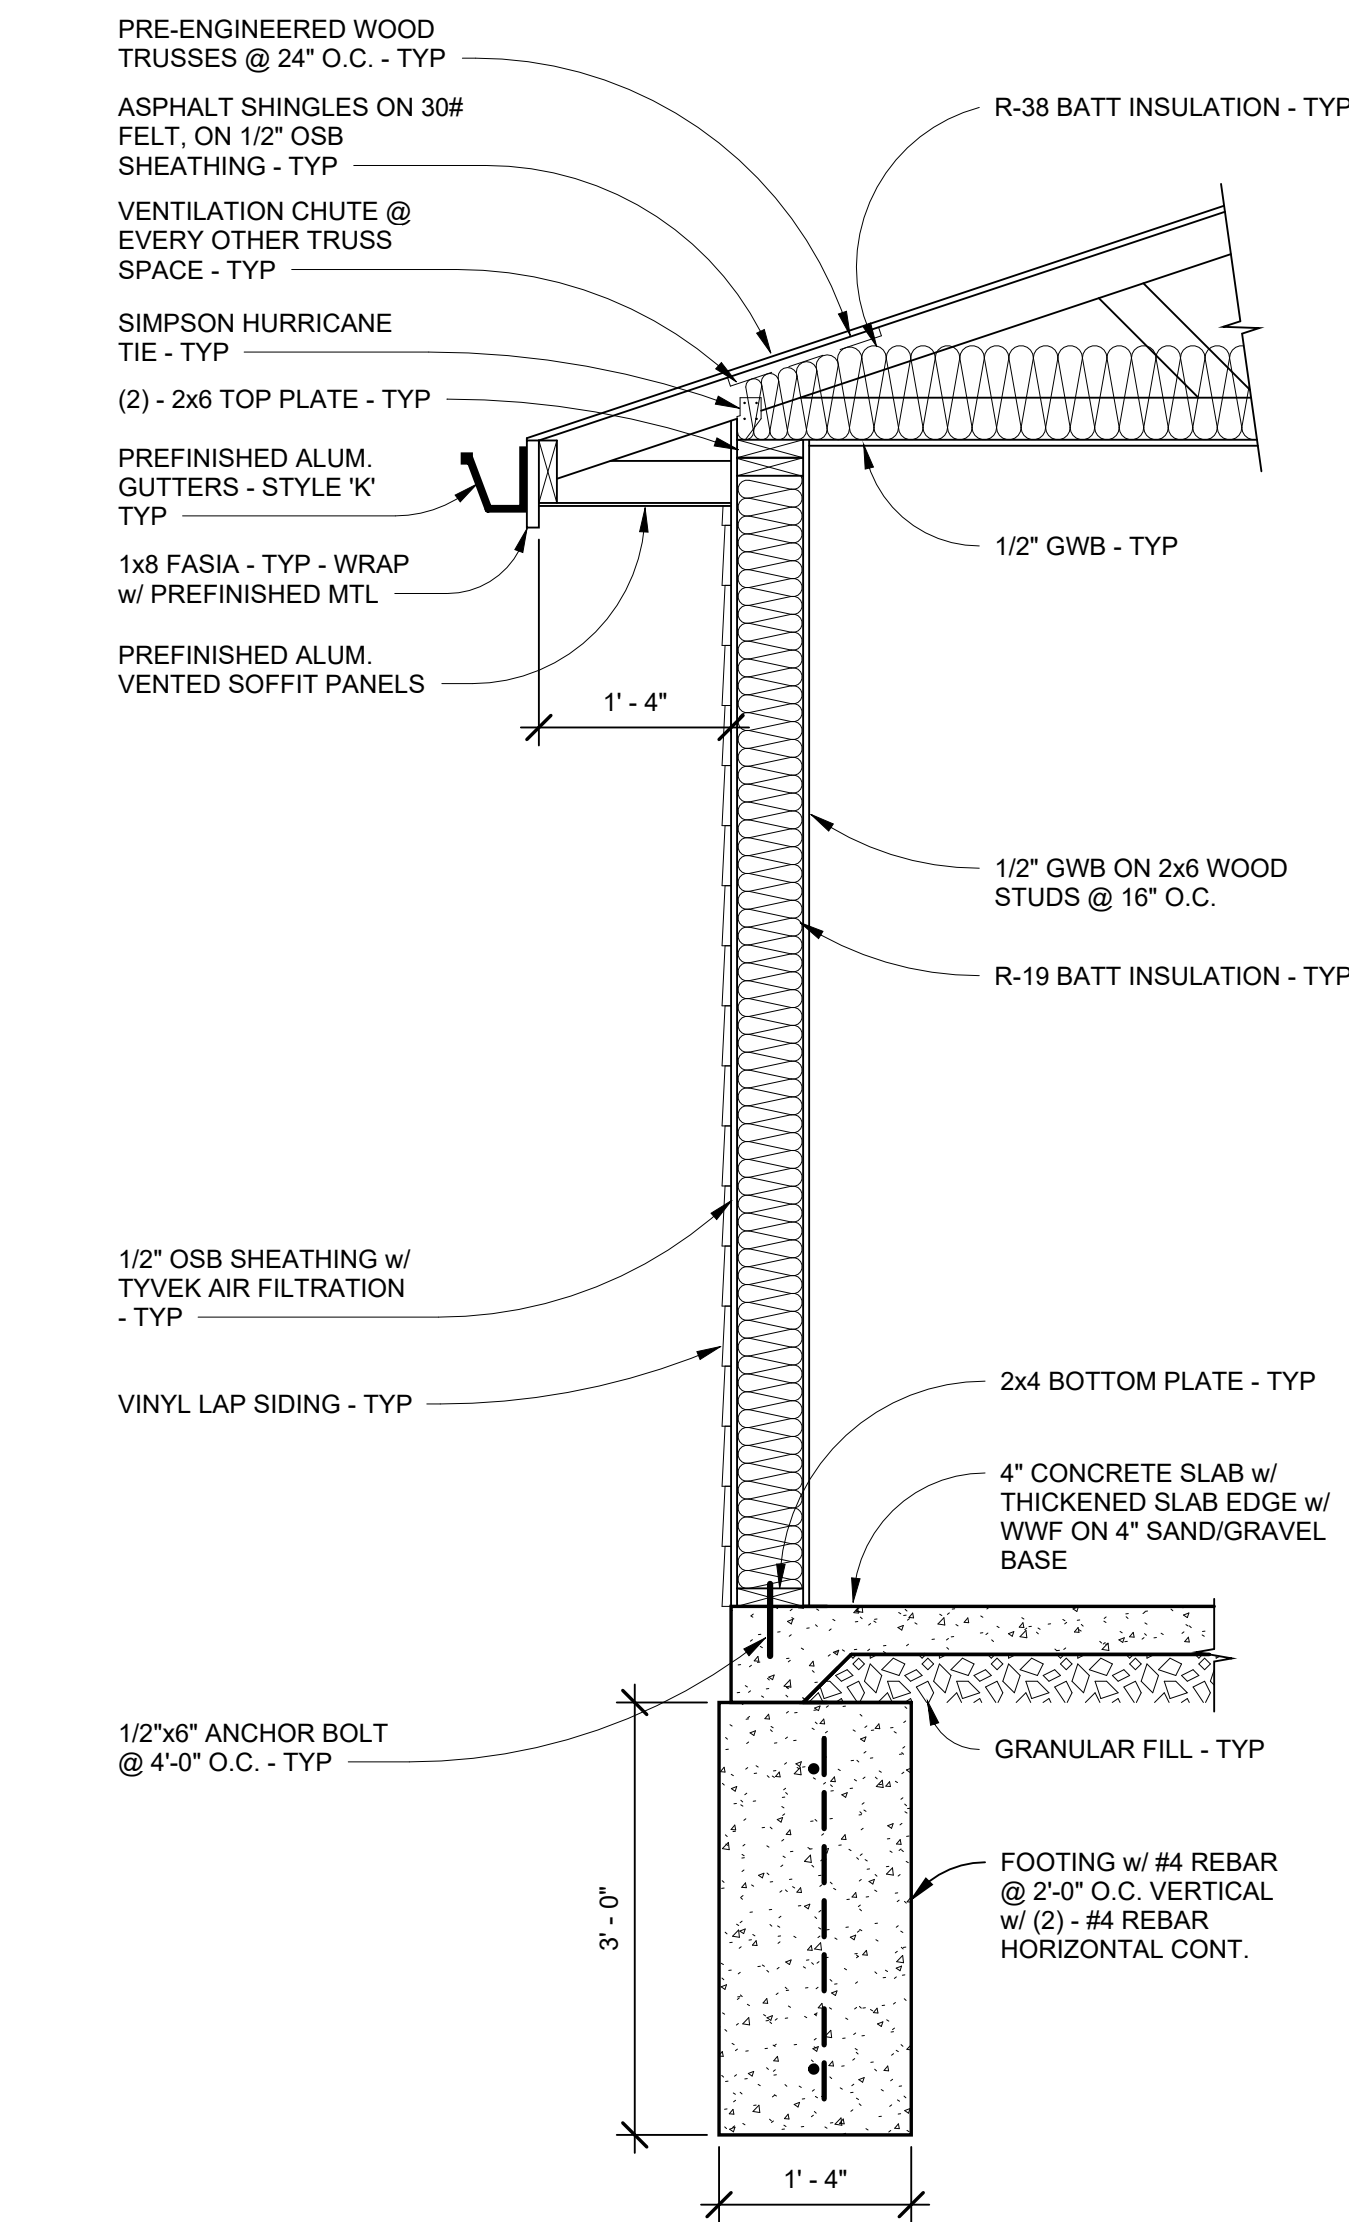

⑤ TYPICAL WALL SECTION
3/4" = 1'-0"