




| DOOR/WINDOW SCHEDULE |       |             |       |        |             |              |              |                          |
|----------------------|-------|-------------|-------|--------|-------------|--------------|--------------|--------------------------|
| MARK                 | COUNT | SILL HEIGHT | WIDTH | HEIGHT | ROUGH WIDTH | ROUGH HEIGHT | MANUFACTURER | MODEL                    |
| W1                   | 5     | 1'-10"      | 3'-0" | 5'-0"  | 3'-0 1/2"   | 5'-0 1/2"    | Gerkin       | 6100 Series, Single Hung |
| W2                   | 1     | 0'-10"      | 2'-0" | 6'-0"  | 2'-0 1/2"   | 6'-0 1/2"    | Gerkin       | 4000 Series, Fixed       |
| D1                   | 3     | -           | 3'-0" | 6'-8"  | 3'-2 1/2"   | 6'-10 1/2"   | Mastercraft  | -                        |
| D2                   | 1     | -           | 6'-0" | 6'-8"  | 6'-2 1/2"   | 6'-10 1/2"   | Mastercraft  | -                        |

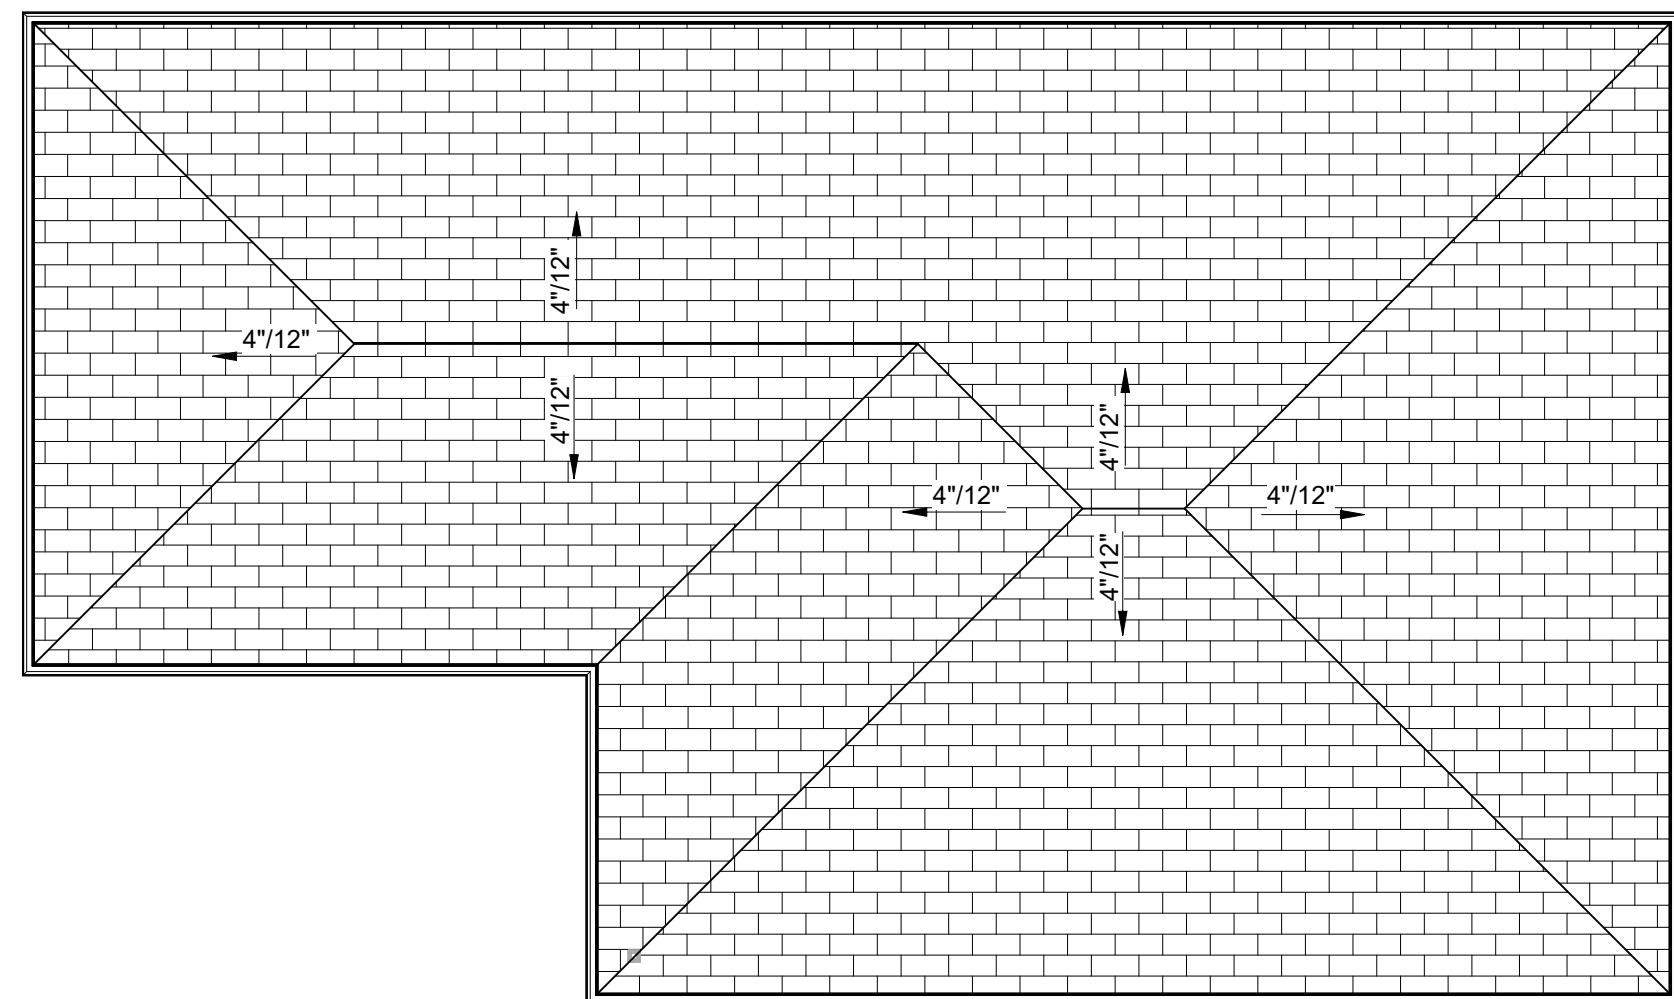

2 ROOF PLAN  
1/8" = 1'-0"

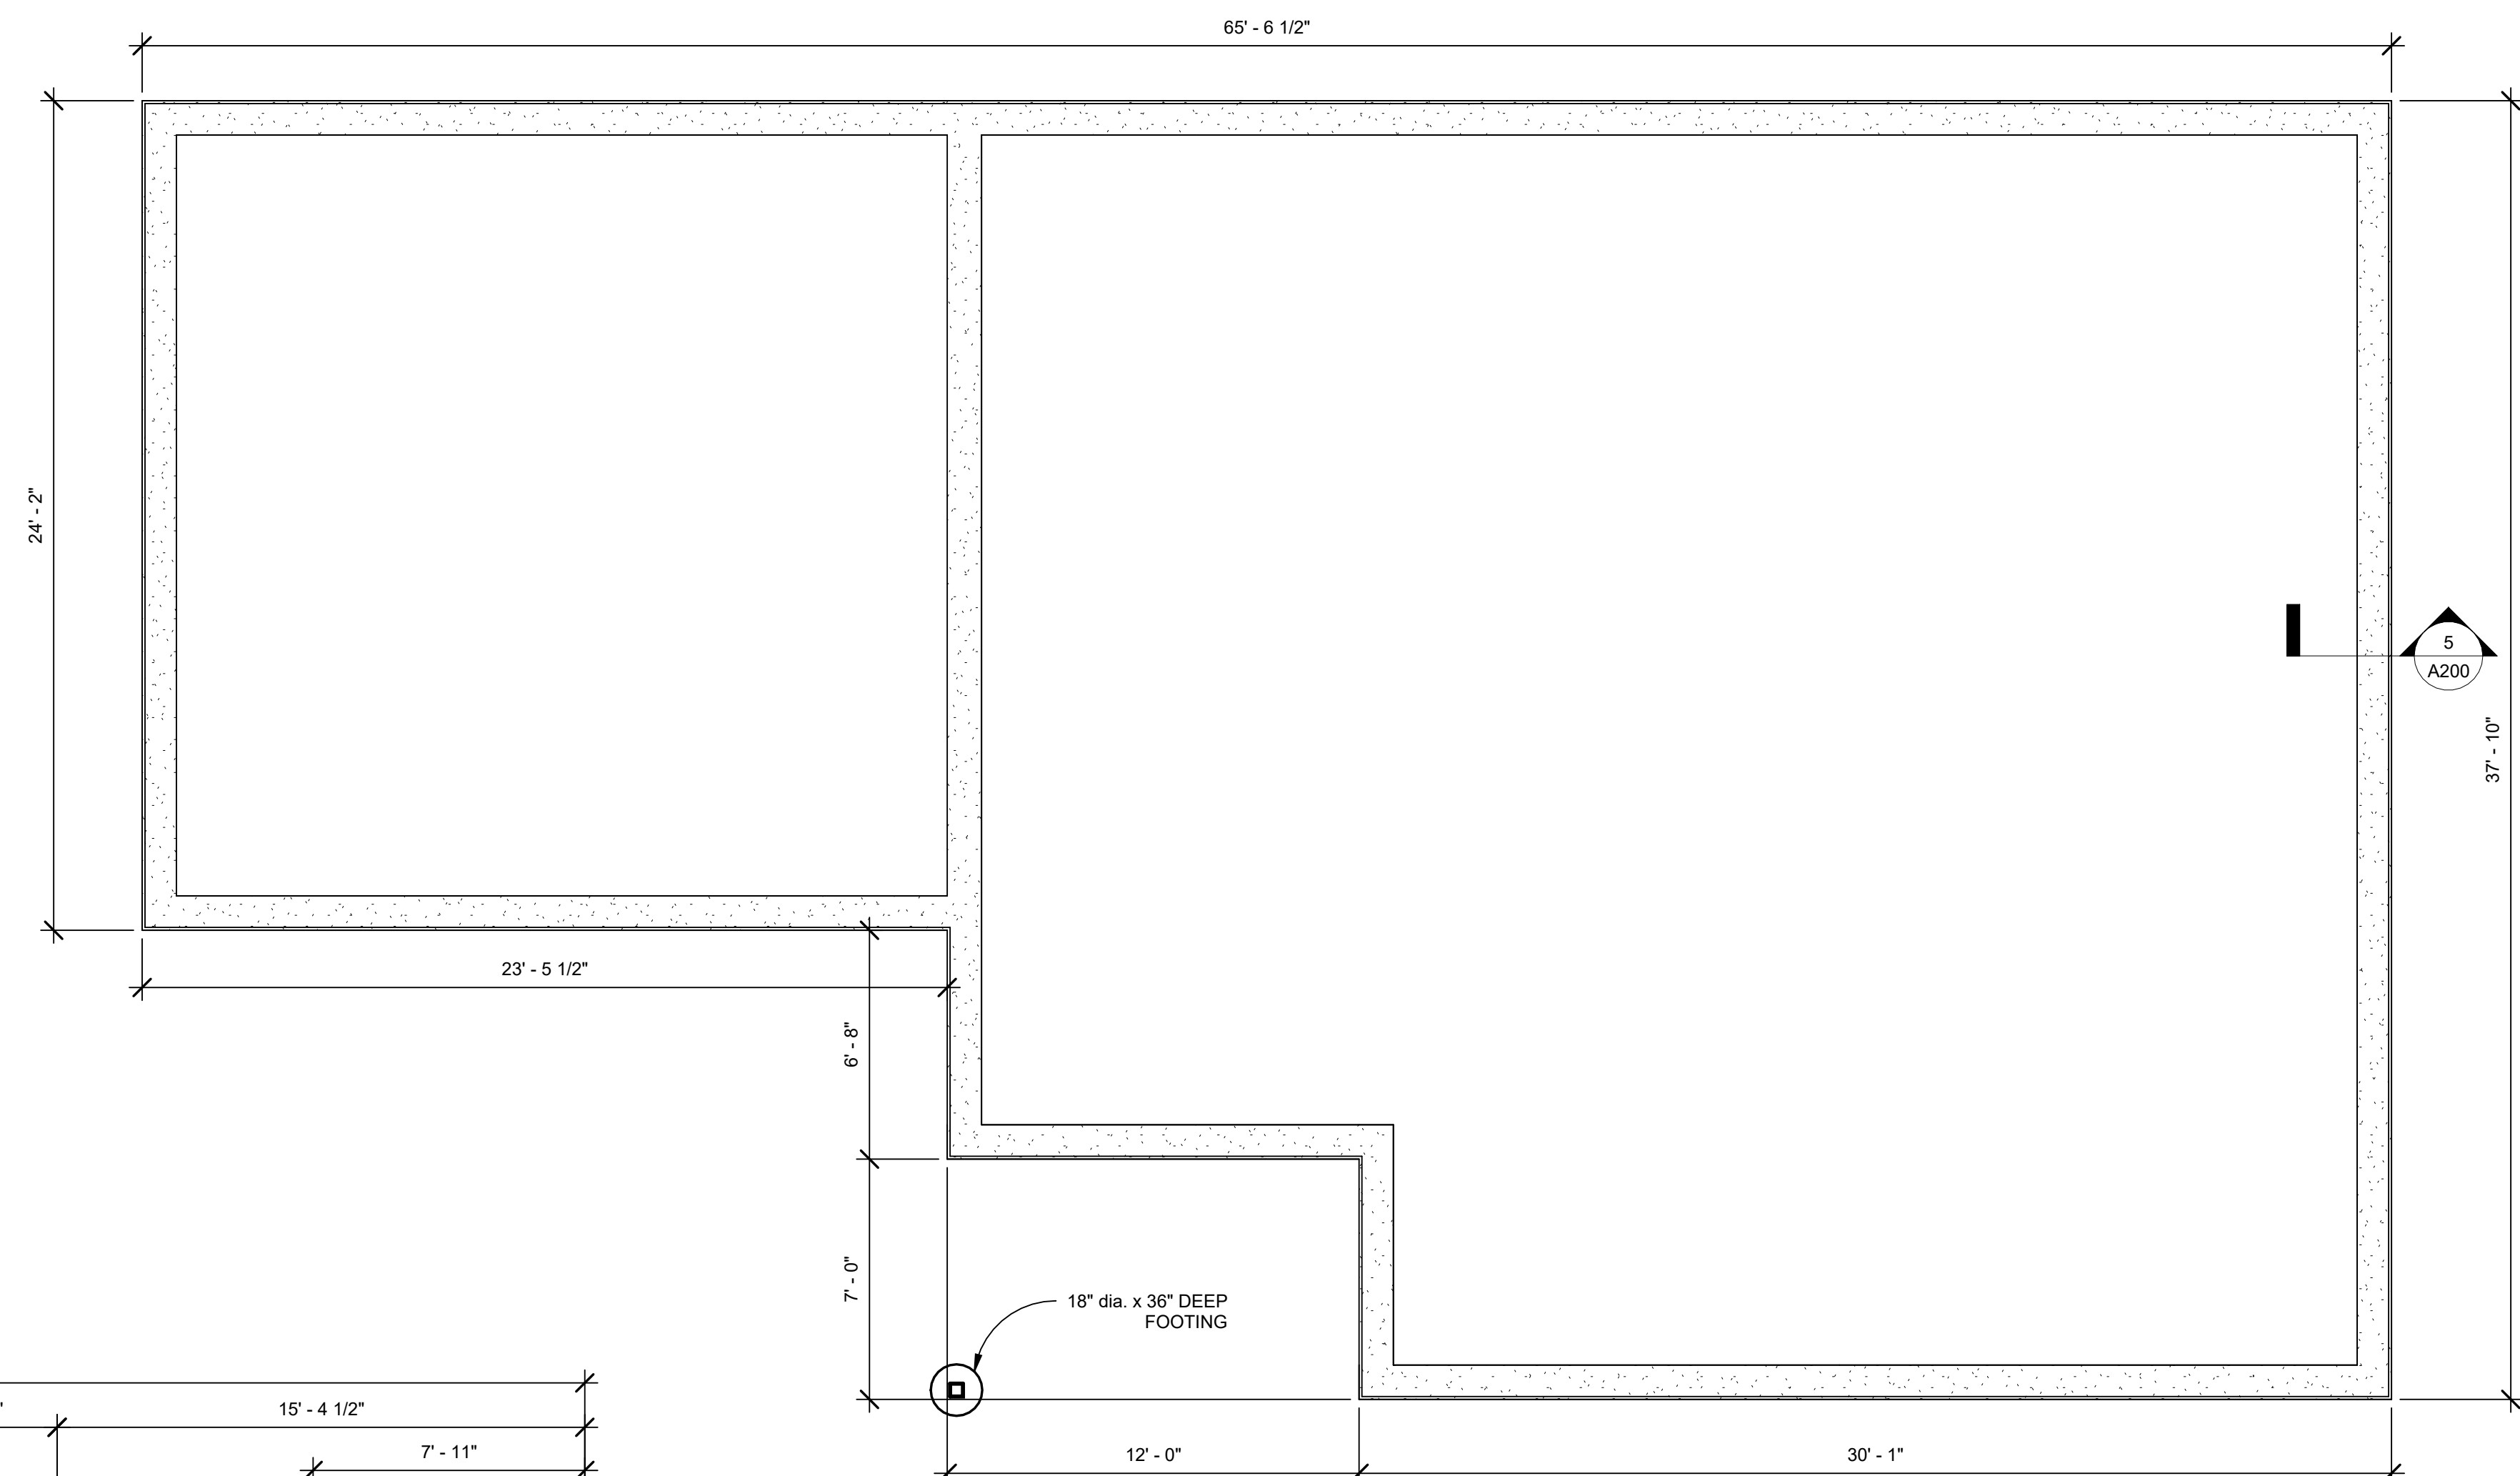

③ FOUNDATION PLAN  
1/4" = 1'-0"

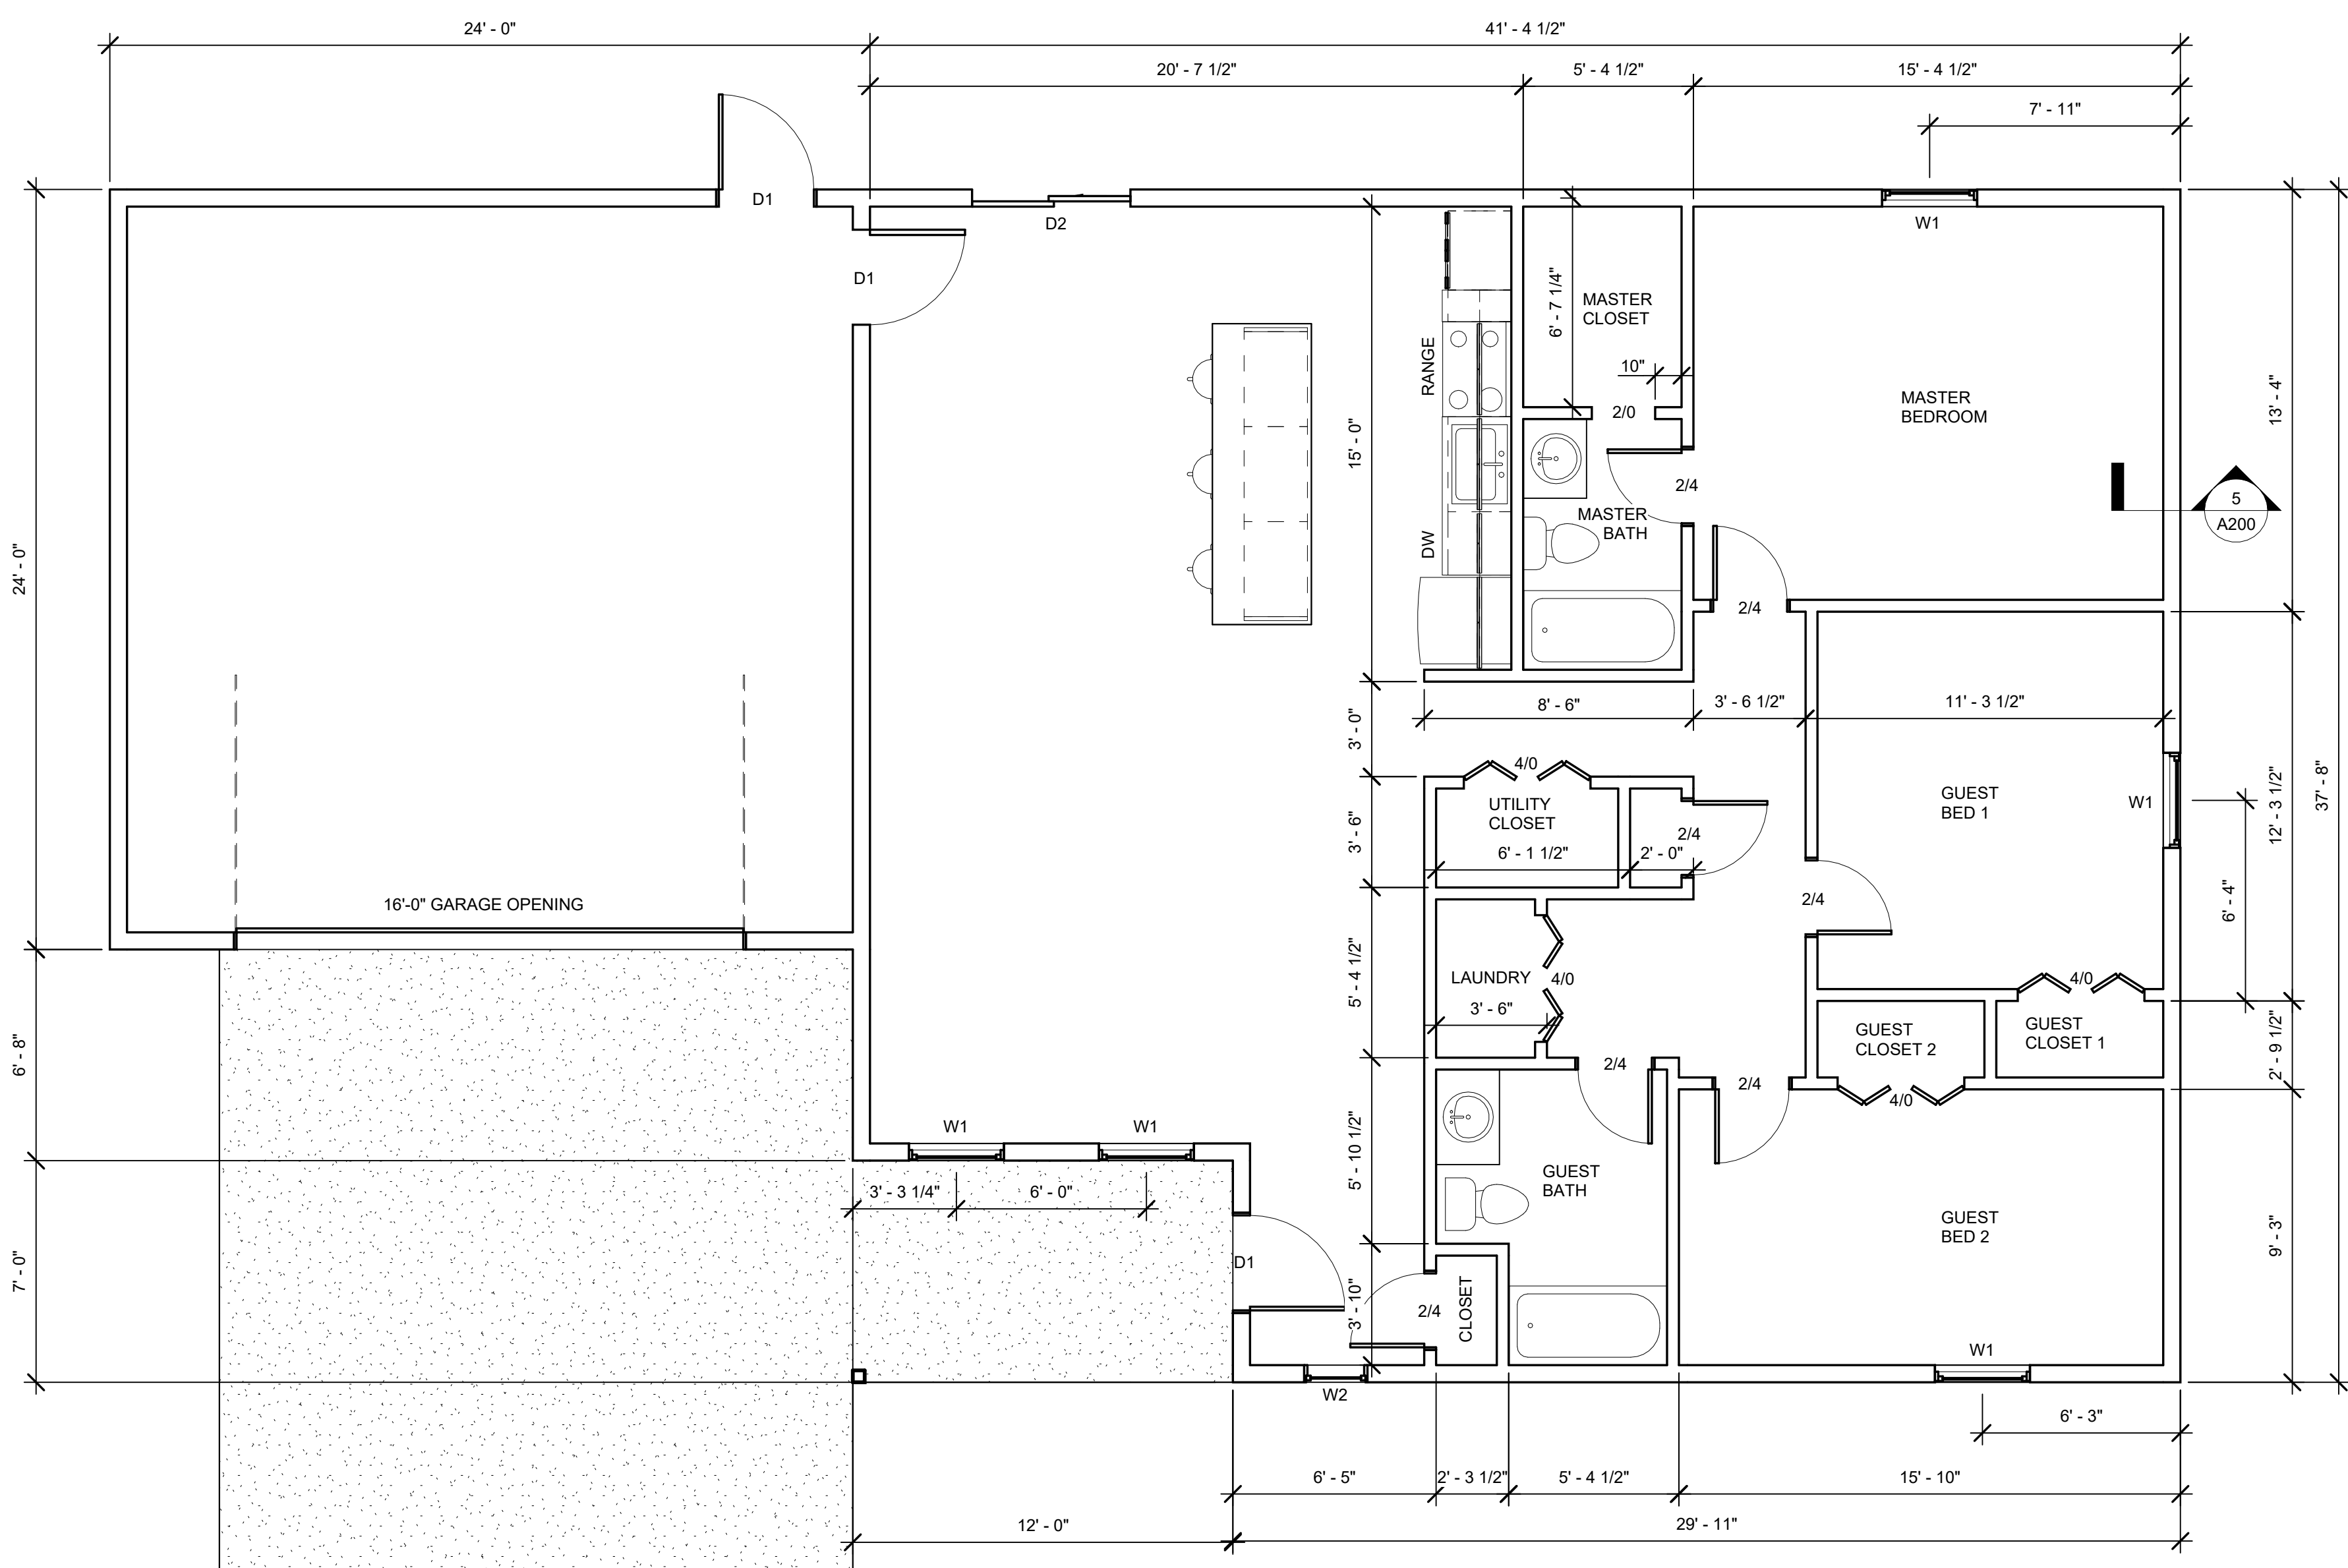

1 FIRST FLOOR PLAN  
1/4" = 1'-0"




3 Bed/2 Bath/Std. Garage


## Construction Drawings

### First Floor & Foundation Plans


# A100

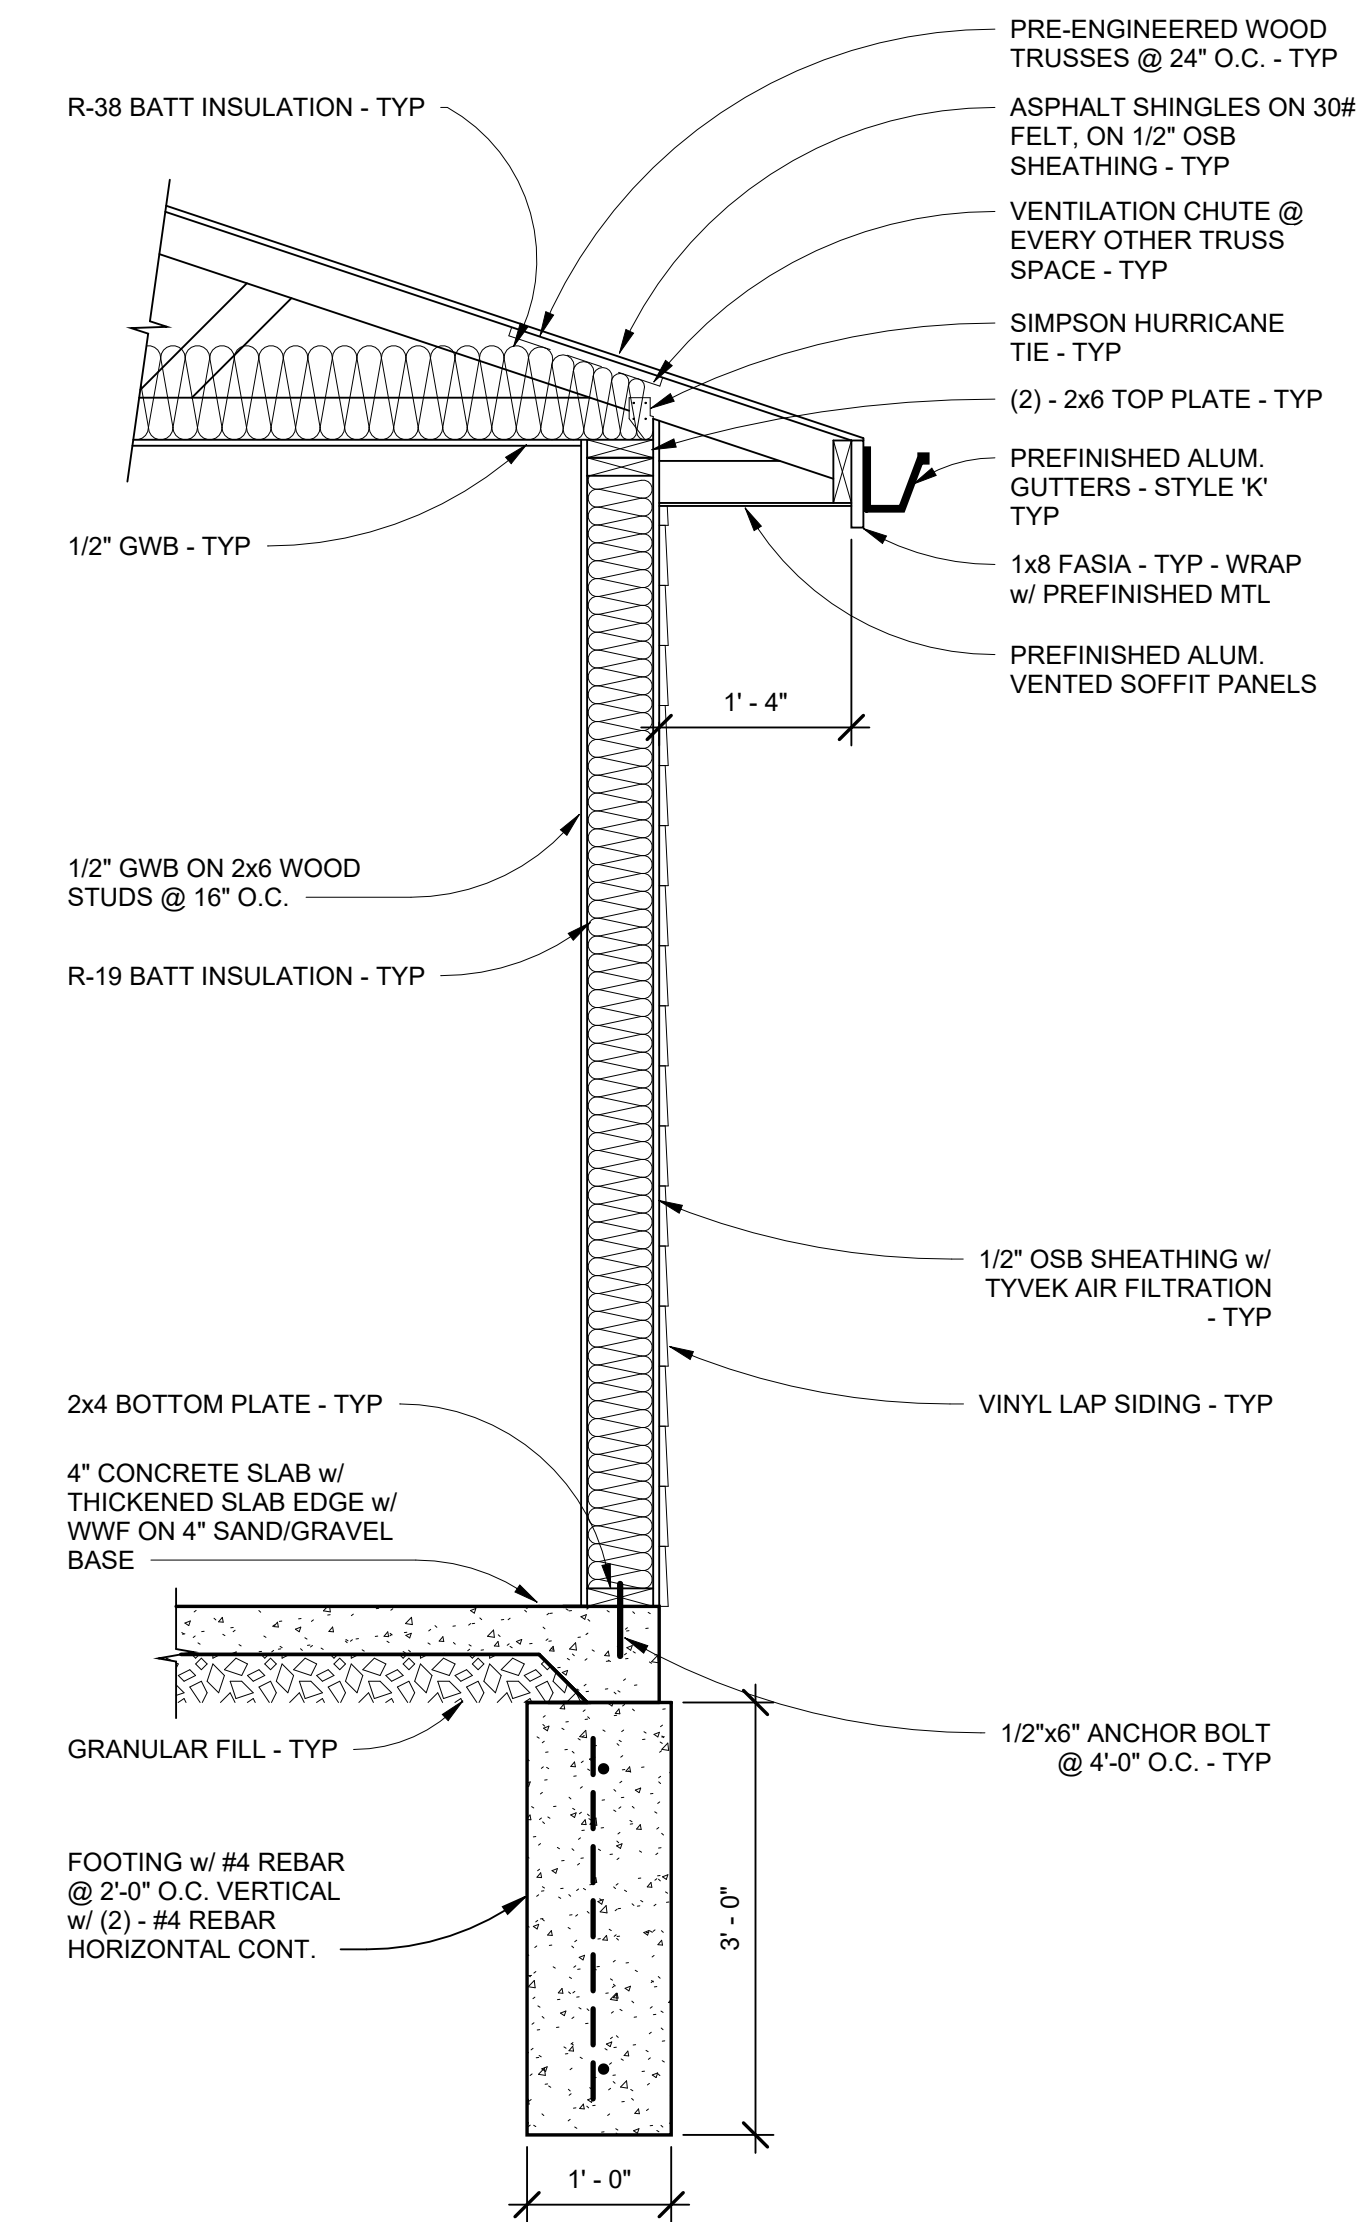

5 TYPICAL WALL SECTION  
3/4" = 1'-0"

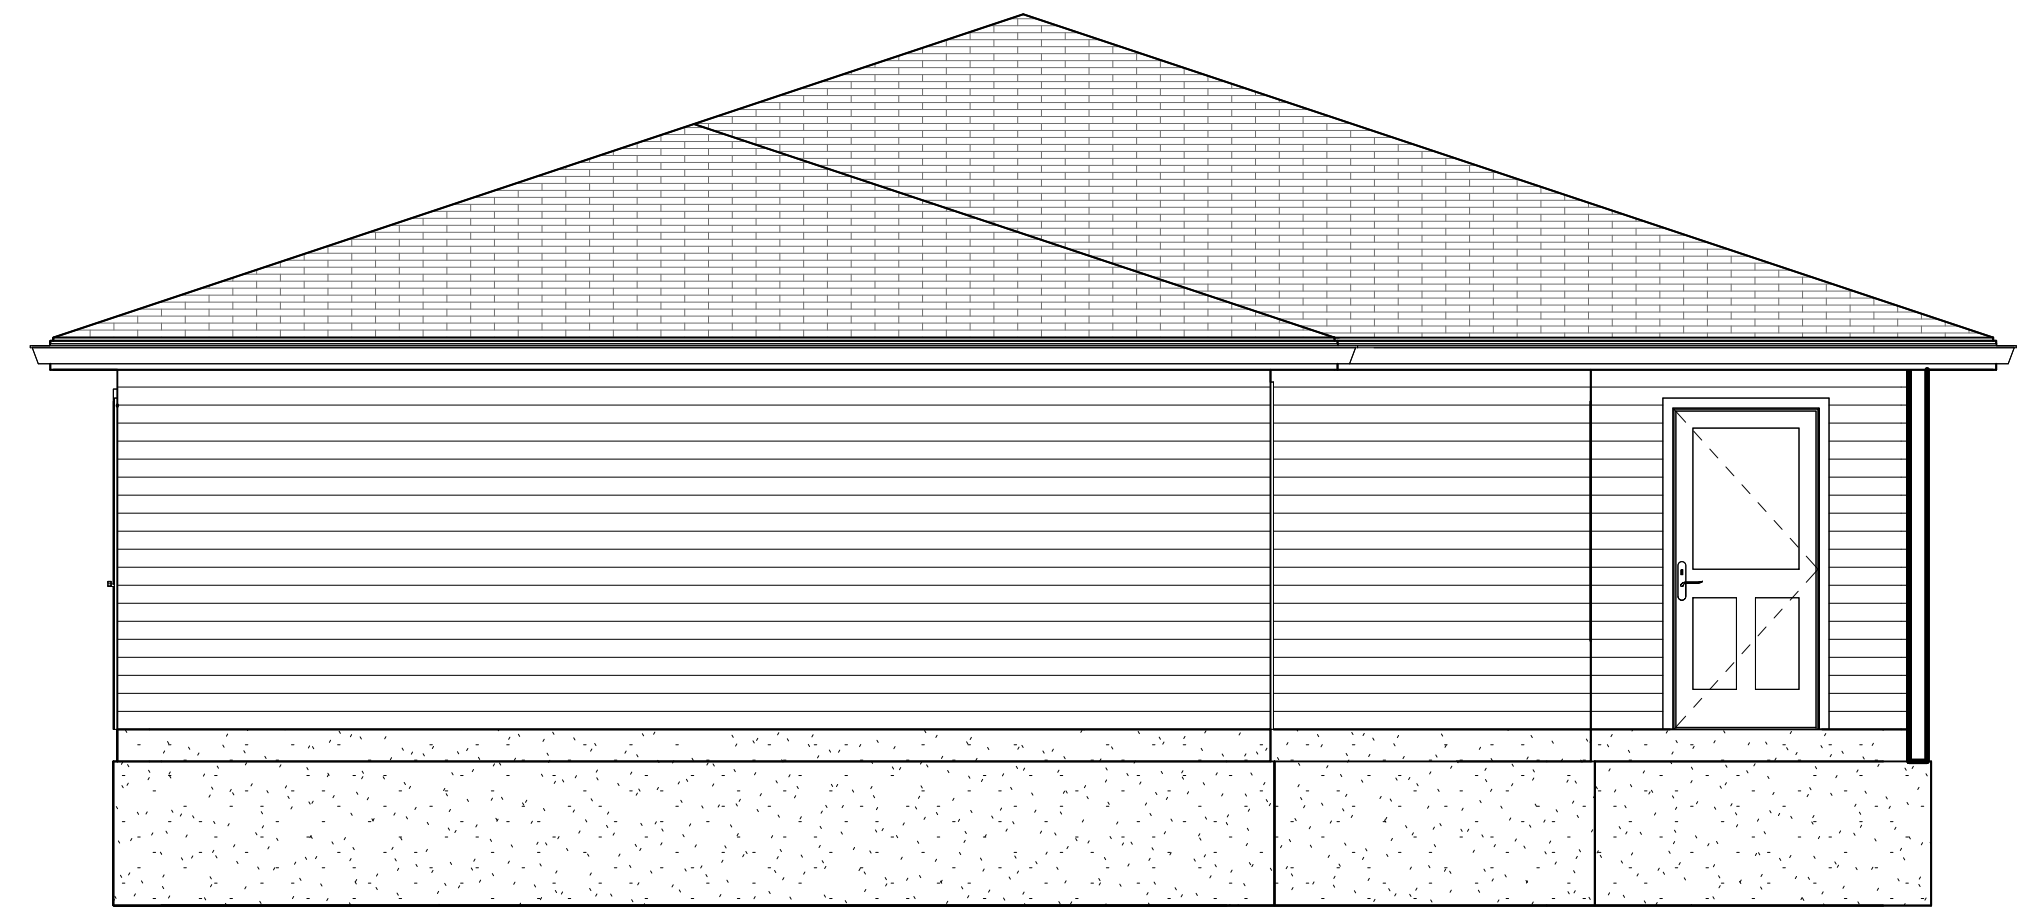

4 WEST ELEVATION  
1/4" = 1'-0"

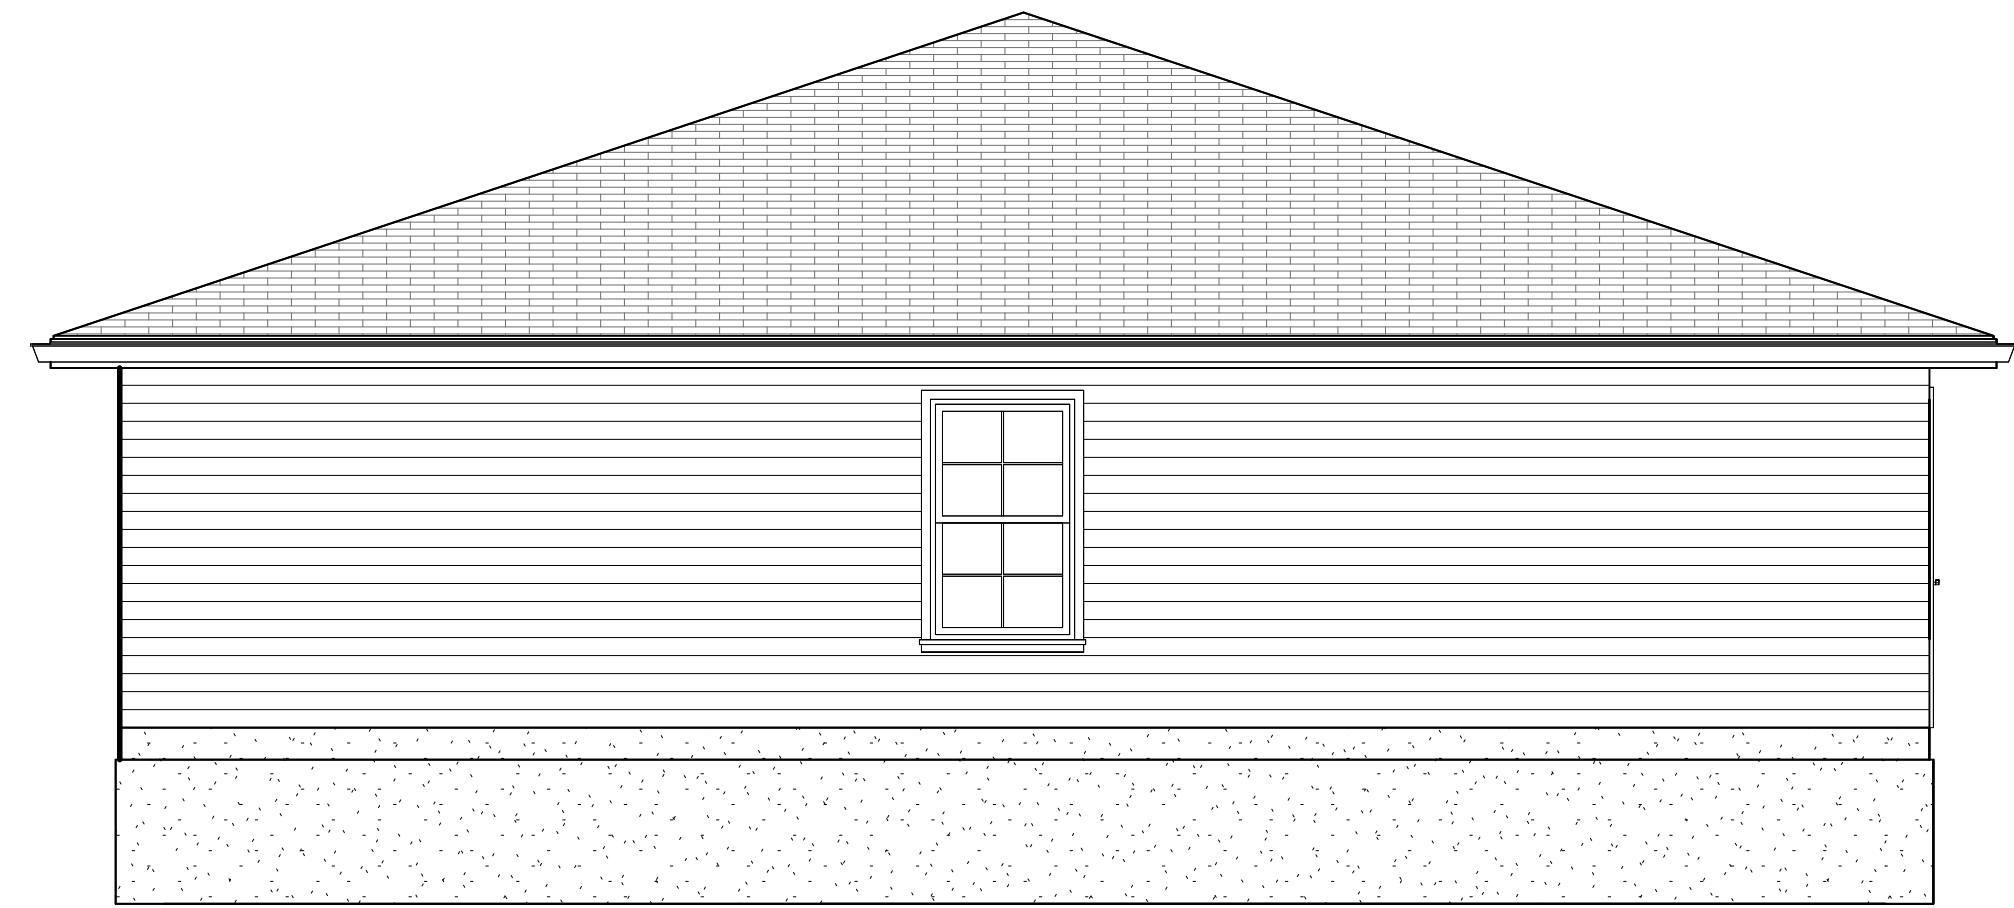

3 EAST ELEVATION  
1/4" = 1'-0"



2 NORTH ELEVATION  
1/4" = 1'-0"

114'-10 19/32"  
T.O. RIDGE

112'-7 3/16"  
T.O. RIDGE

108'-1 1/8"  
T.O. WALL

100'-0"  
FIN FLR

99'-4"  
T.O.F.

1 SOUTH ELEVATION  
1/4" = 1'-0"

3 Bed/2 Bath/Std. Garage

Construction Drawings

Elevations & Details

A200