



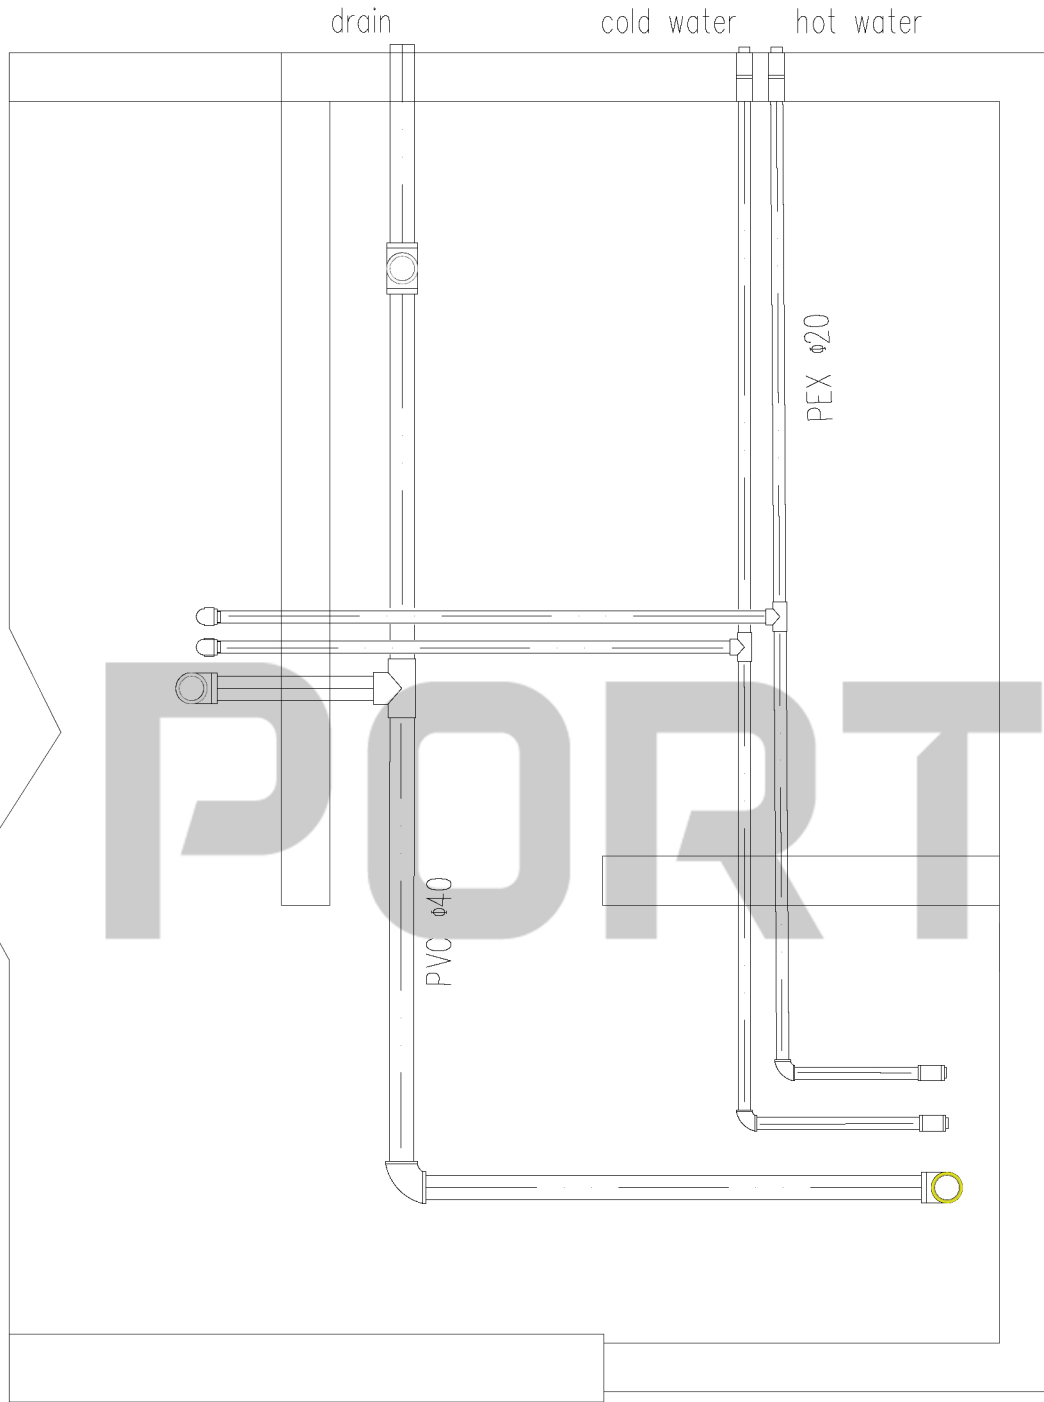

Level plan of water supply and drainage

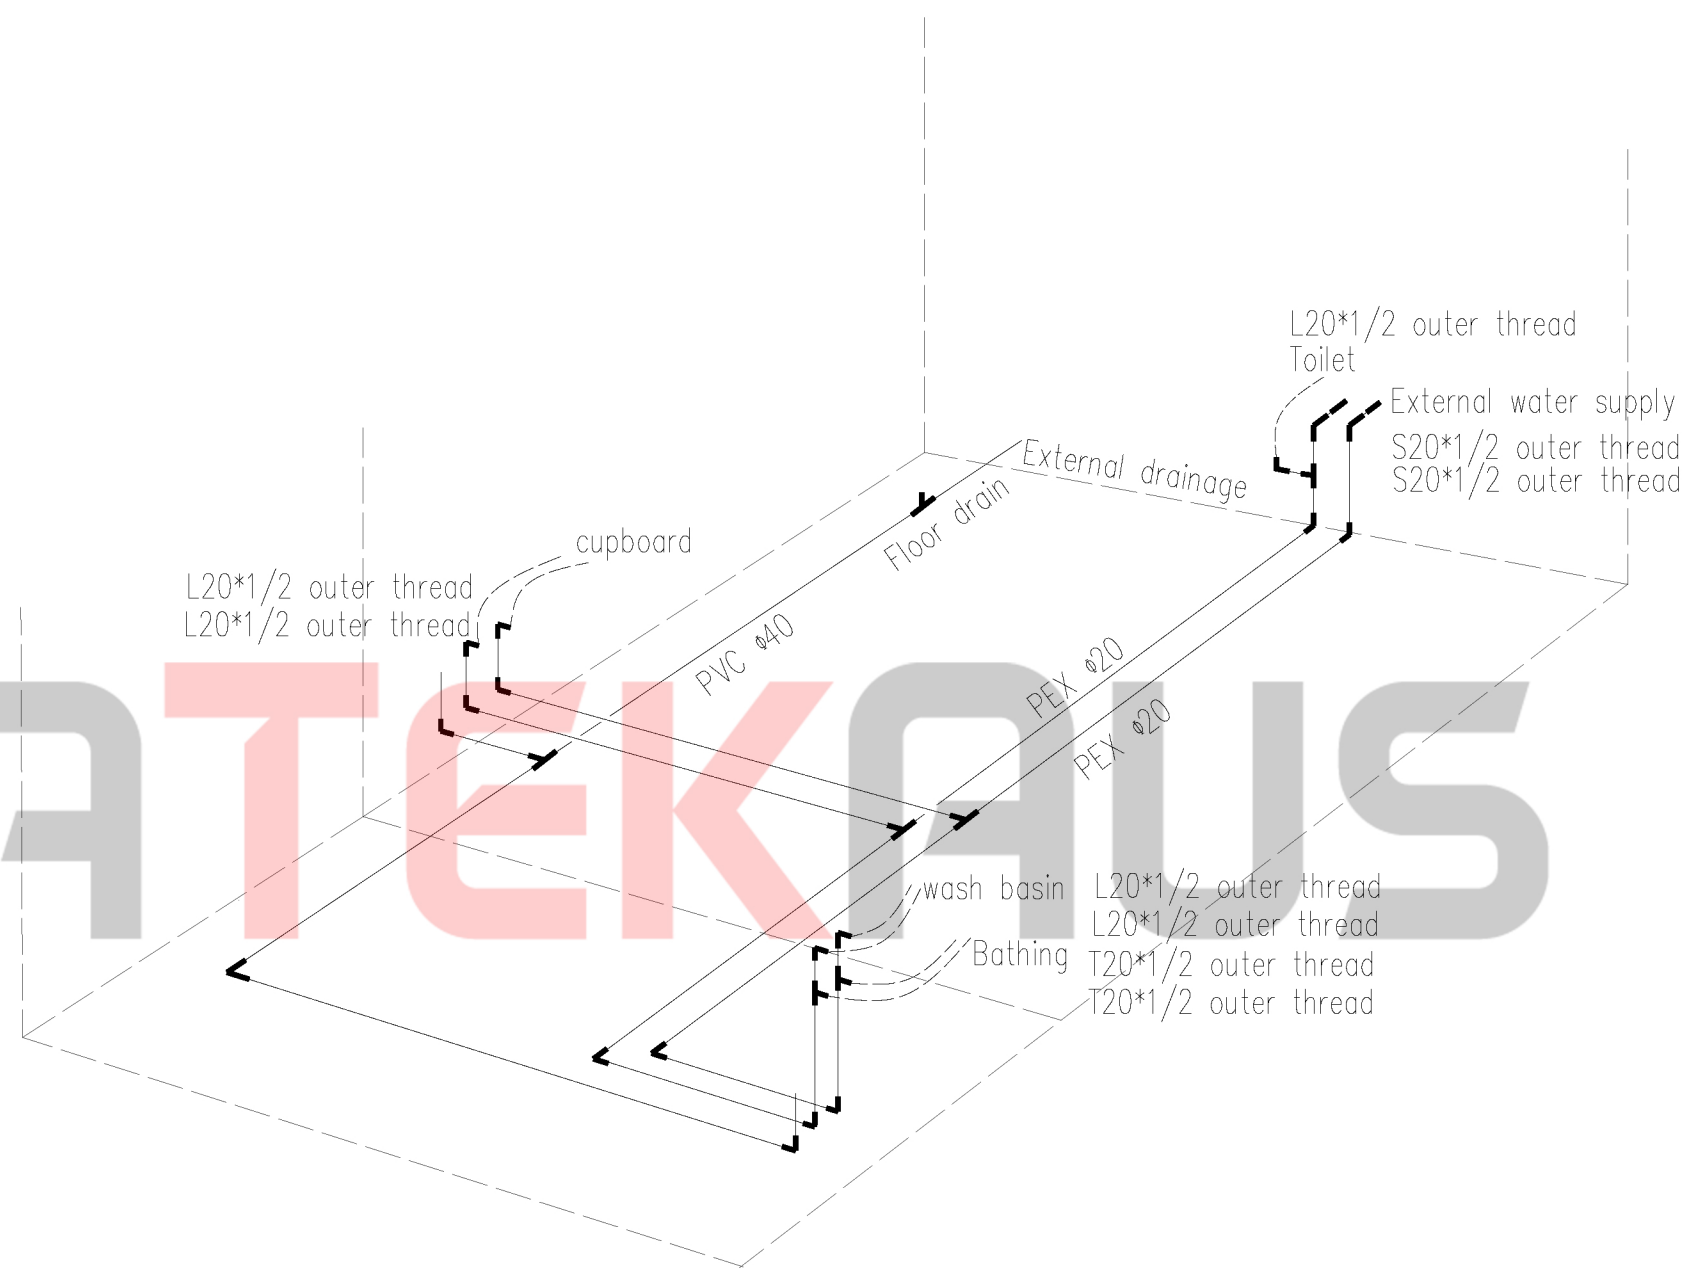

Schematic diagram of water supply and drainage system