


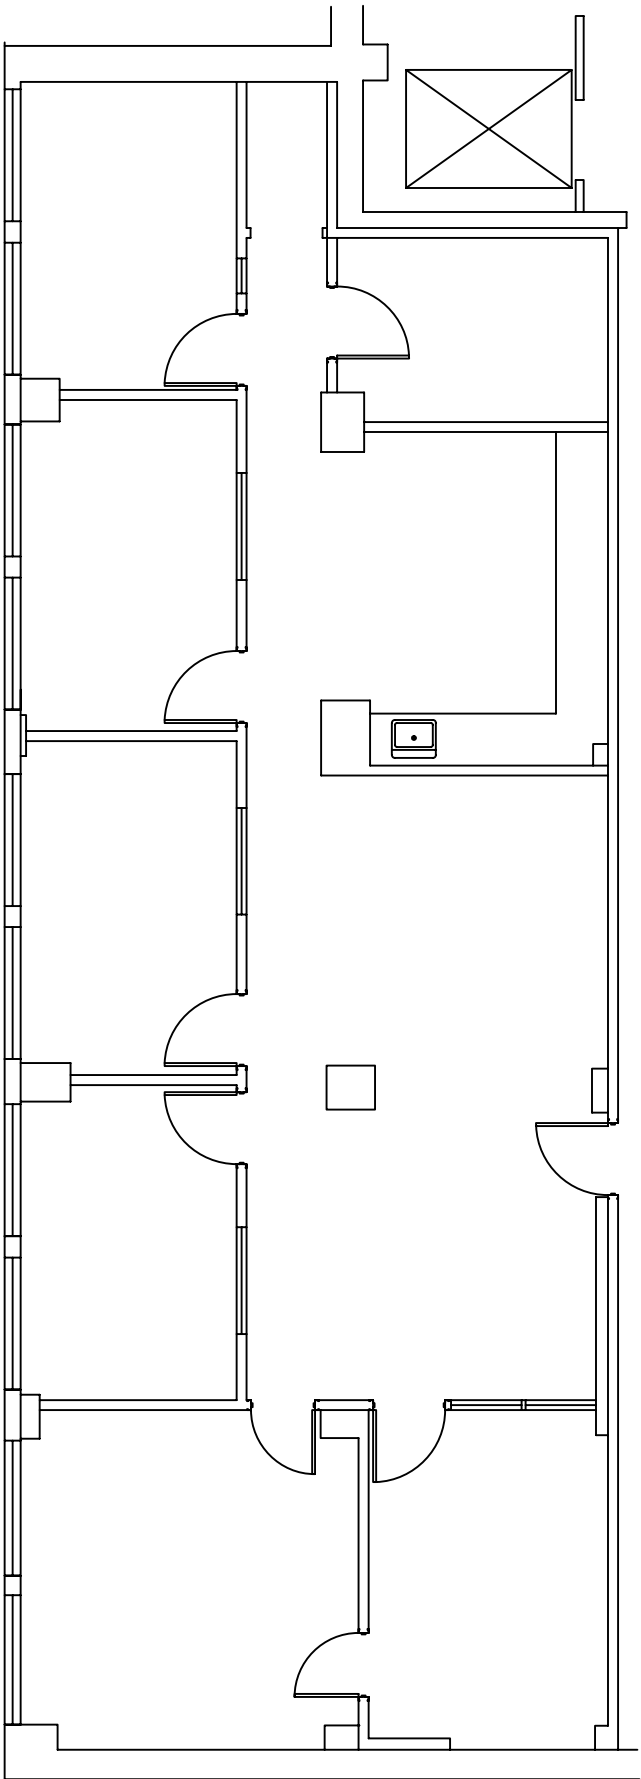

SCALE
1/8"=1'-0"

SHEET
-

Project:
Date: 4/28/10
Drawn By: BDLW

Construction
Associates
of Spokane, Inc.
2834 N. Perry, Spokane WA 99207
Phone: 484-5726 Fax: 484-5743

THIS DOCUMENT IS THE PROPERTY OF
CONSTRUCTION ASSOCIATES OF SPOKANE
INC. REPRODUCTION OF ALL OR ANY PART
OF THIS DOCUMENT WITHOUT WRITTEN
PERMISSION IS STRICTLY PROHIBITED.
© 2005 CONSTRUCTION
ASSOCIATES OF SPOKANE
INC.

The Paulsen Center
Suite 400
1861 RSF

