


T. I. B. G. jr. 2/16/35.

Bygn. saksjens j. nr.
911 1935.

ST. JANNIVAS VEI 90 & 92
SITUATIONSPLAN OG PROFILER.

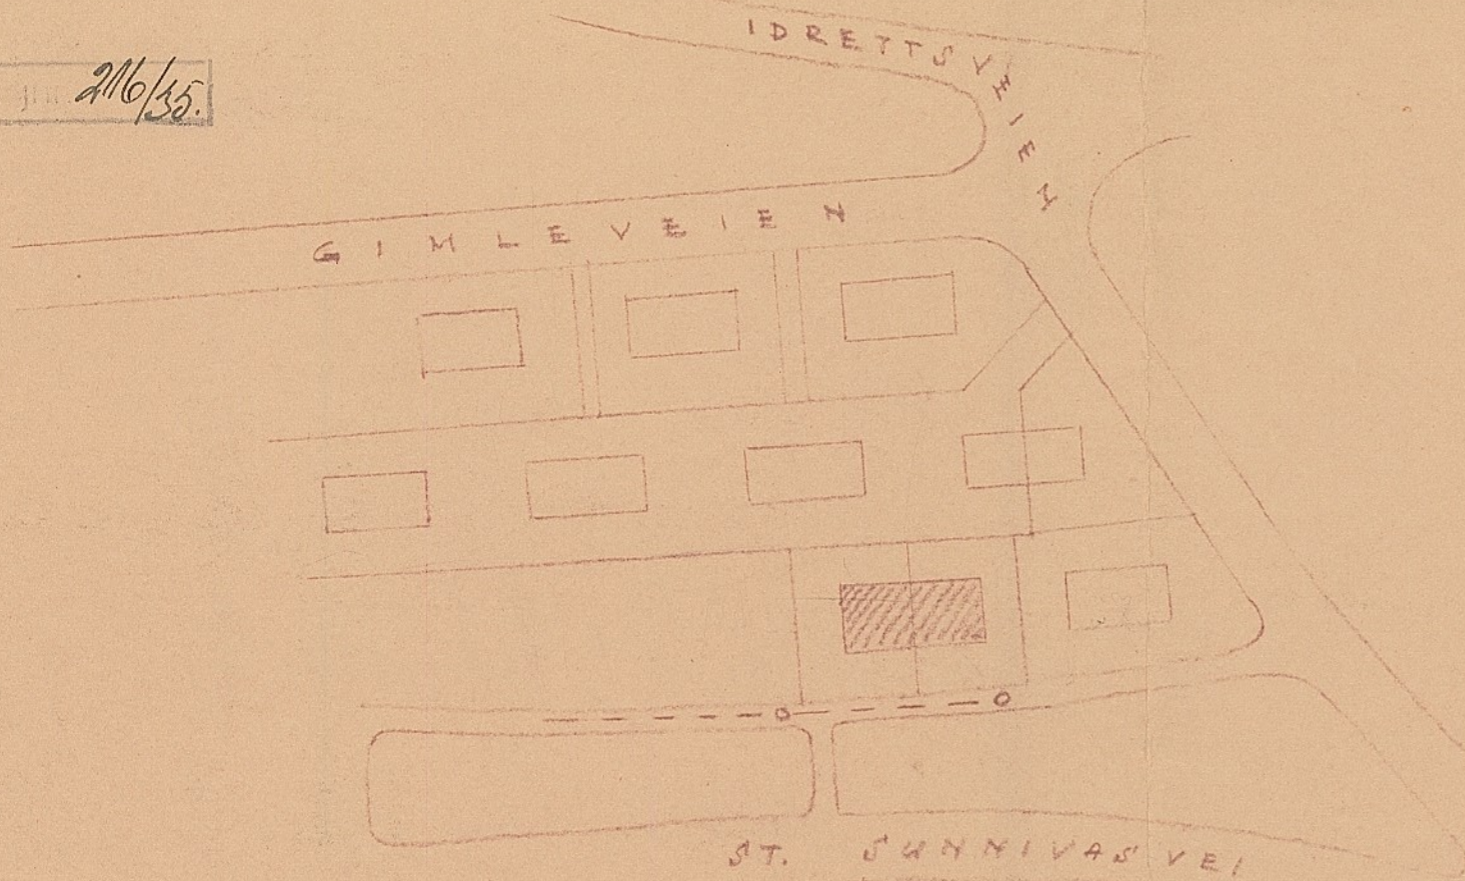


BERGEN NOV. 1935
SVERRE LOENEDAHL
ARKITEKT M.N.

BYGNINGSSEFEN


23 NOV. 1935

14 NOV. 1935
BYGNINGSINSP.

SITUATIONSPLAN - 1:1000

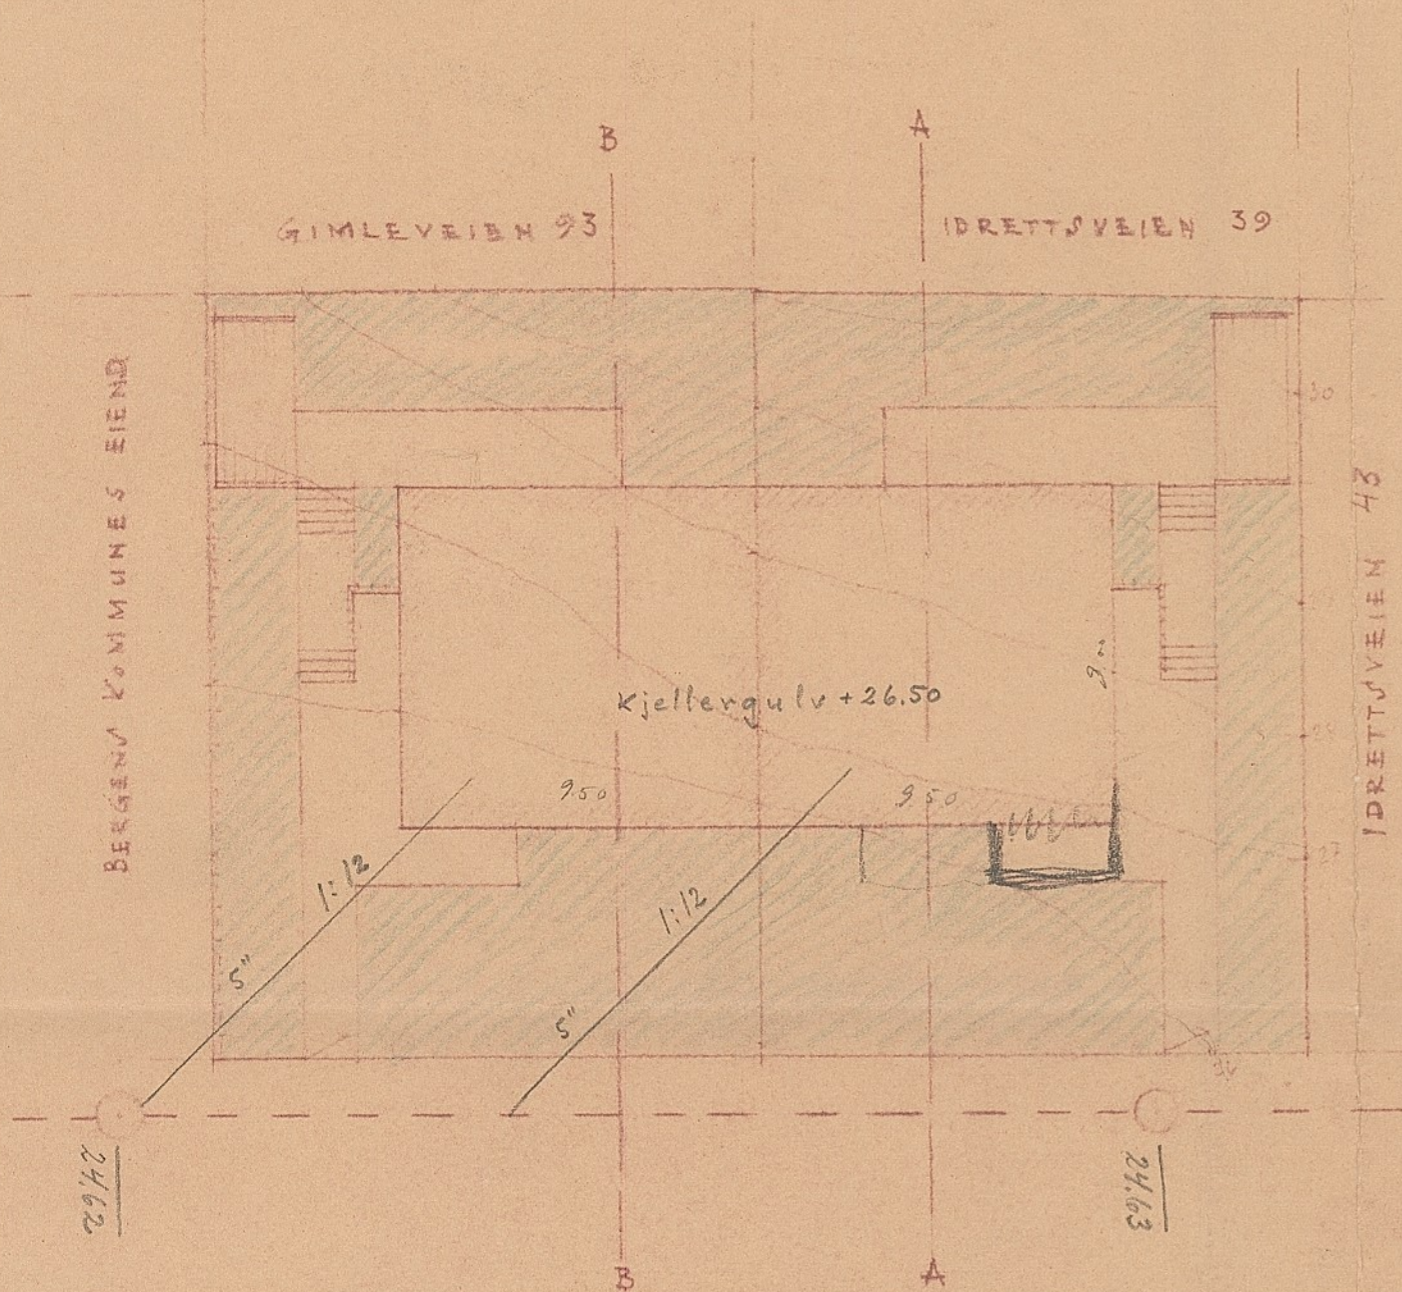

SITUATIONSPLAN - 1:200

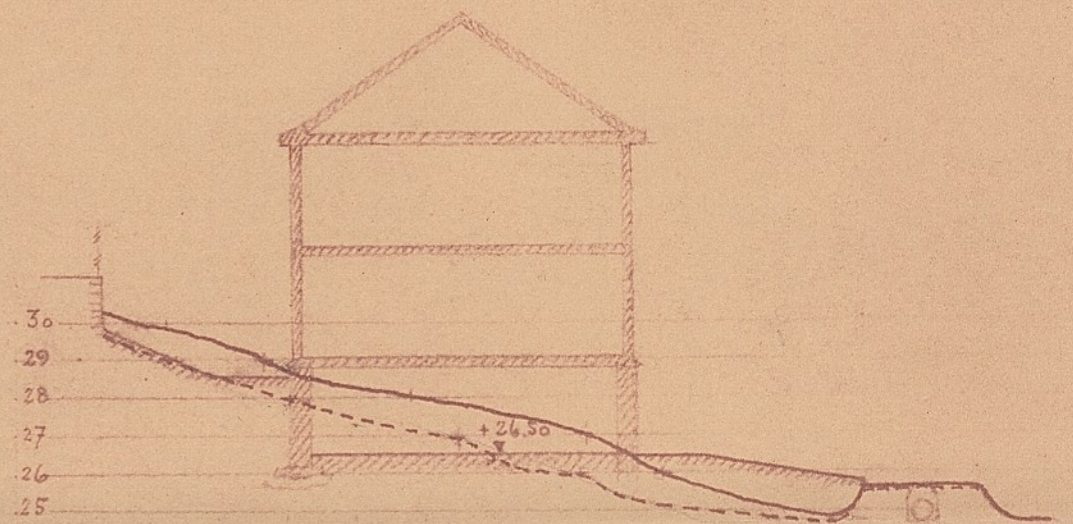

Tverprofiler - 1:200

— Nuv. terang - Profil A-A
- - - Fremtidig terang - B-B
/// Fremtidig terang