



BERGEN KOMMUNE Byutvikling  
Ark.nr. Dok.nr.  
09.JAN03\*00300345  
Kontor/saksbeh.  
Byggesaksavdelingen

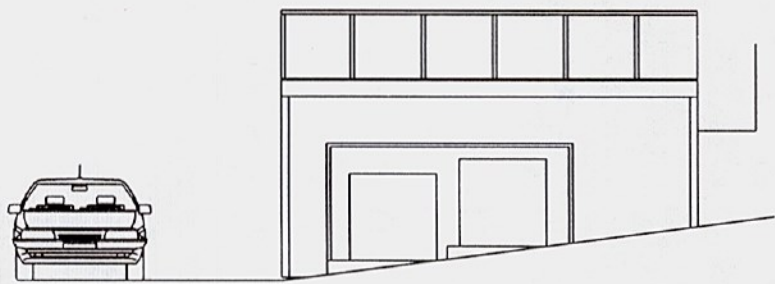


Fasade mot nord

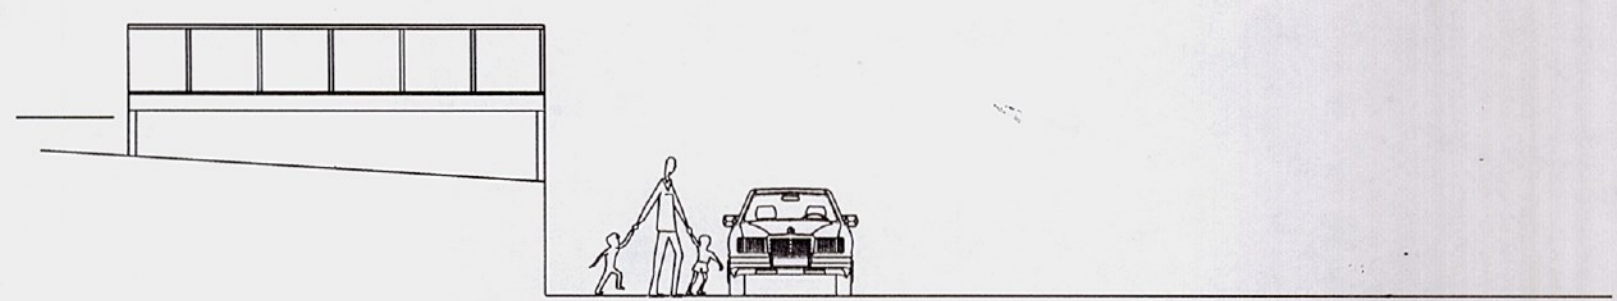


Fasade mot sør

Vedlegg nr. E1

Carport: K. Bingsv. 17

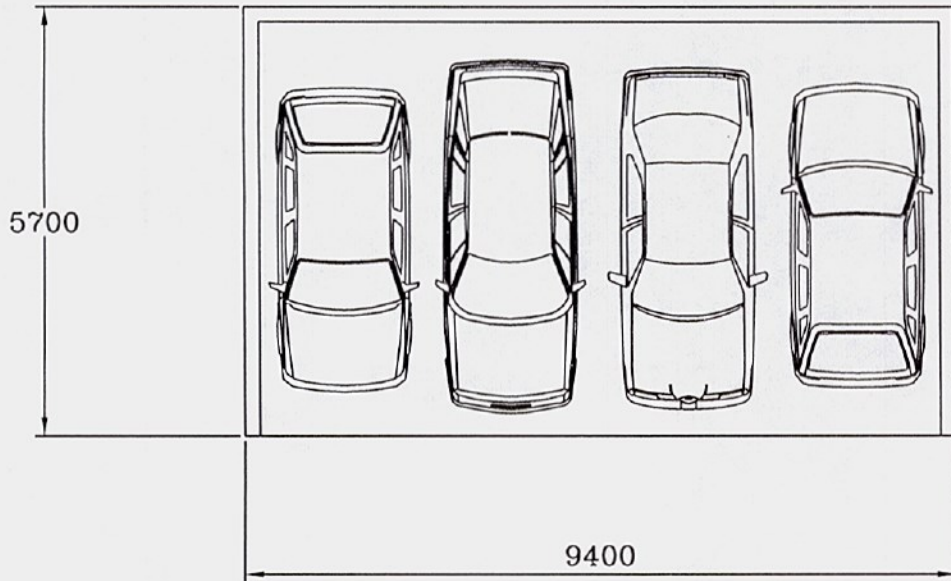

Bosskontainer.  
 5-8 fam.  
 600 liter.  
 Plan er tilpasset  
 atkomstvei. Kfr. fasade  
 mot nord.

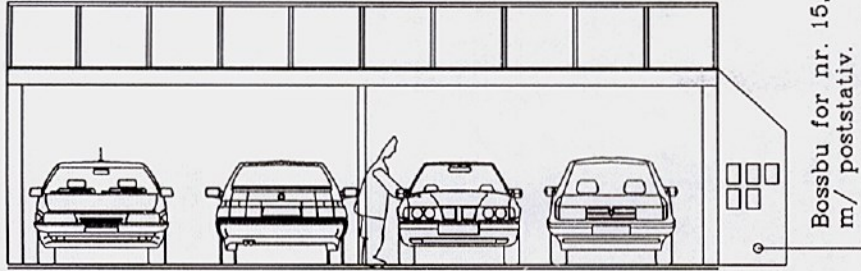

Bosbu for nr. 15,  
 m/ poststativ.

Carport: K. Bingsu. 17