
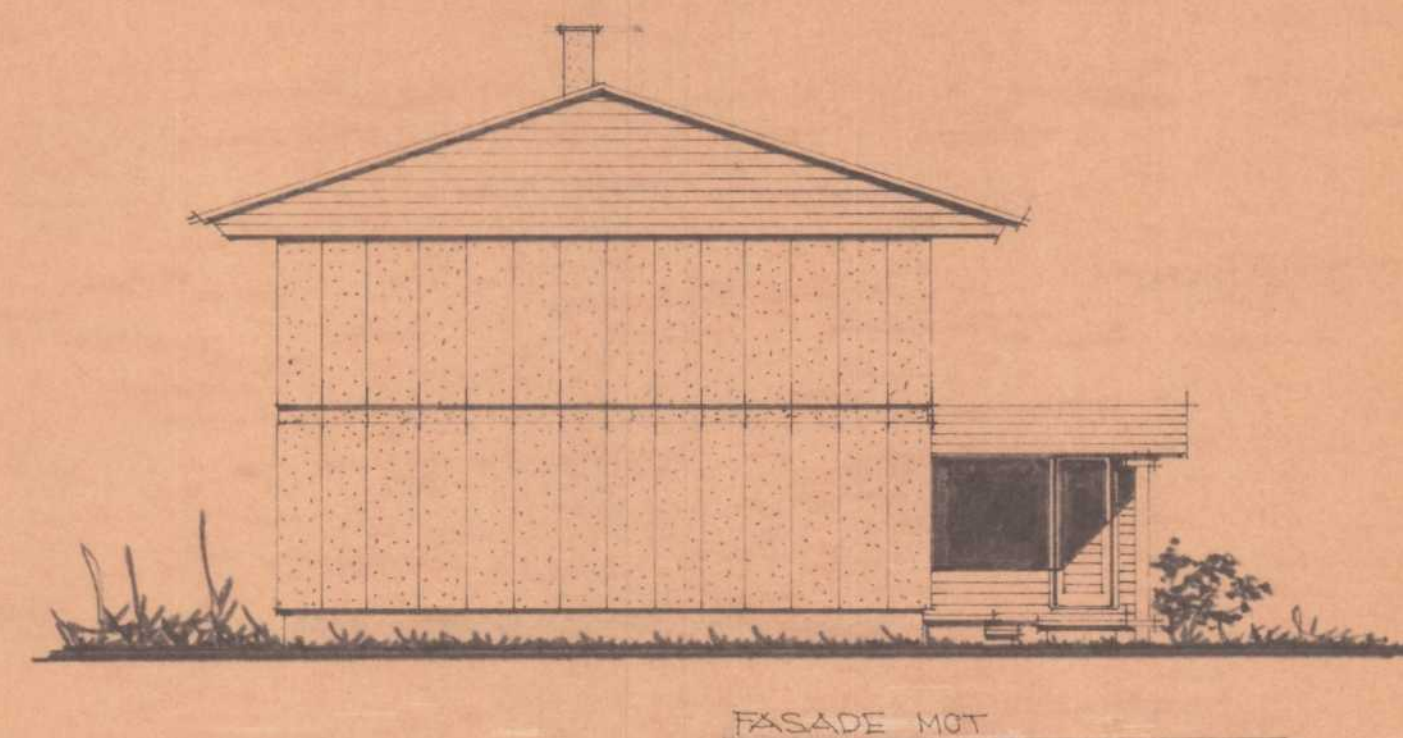
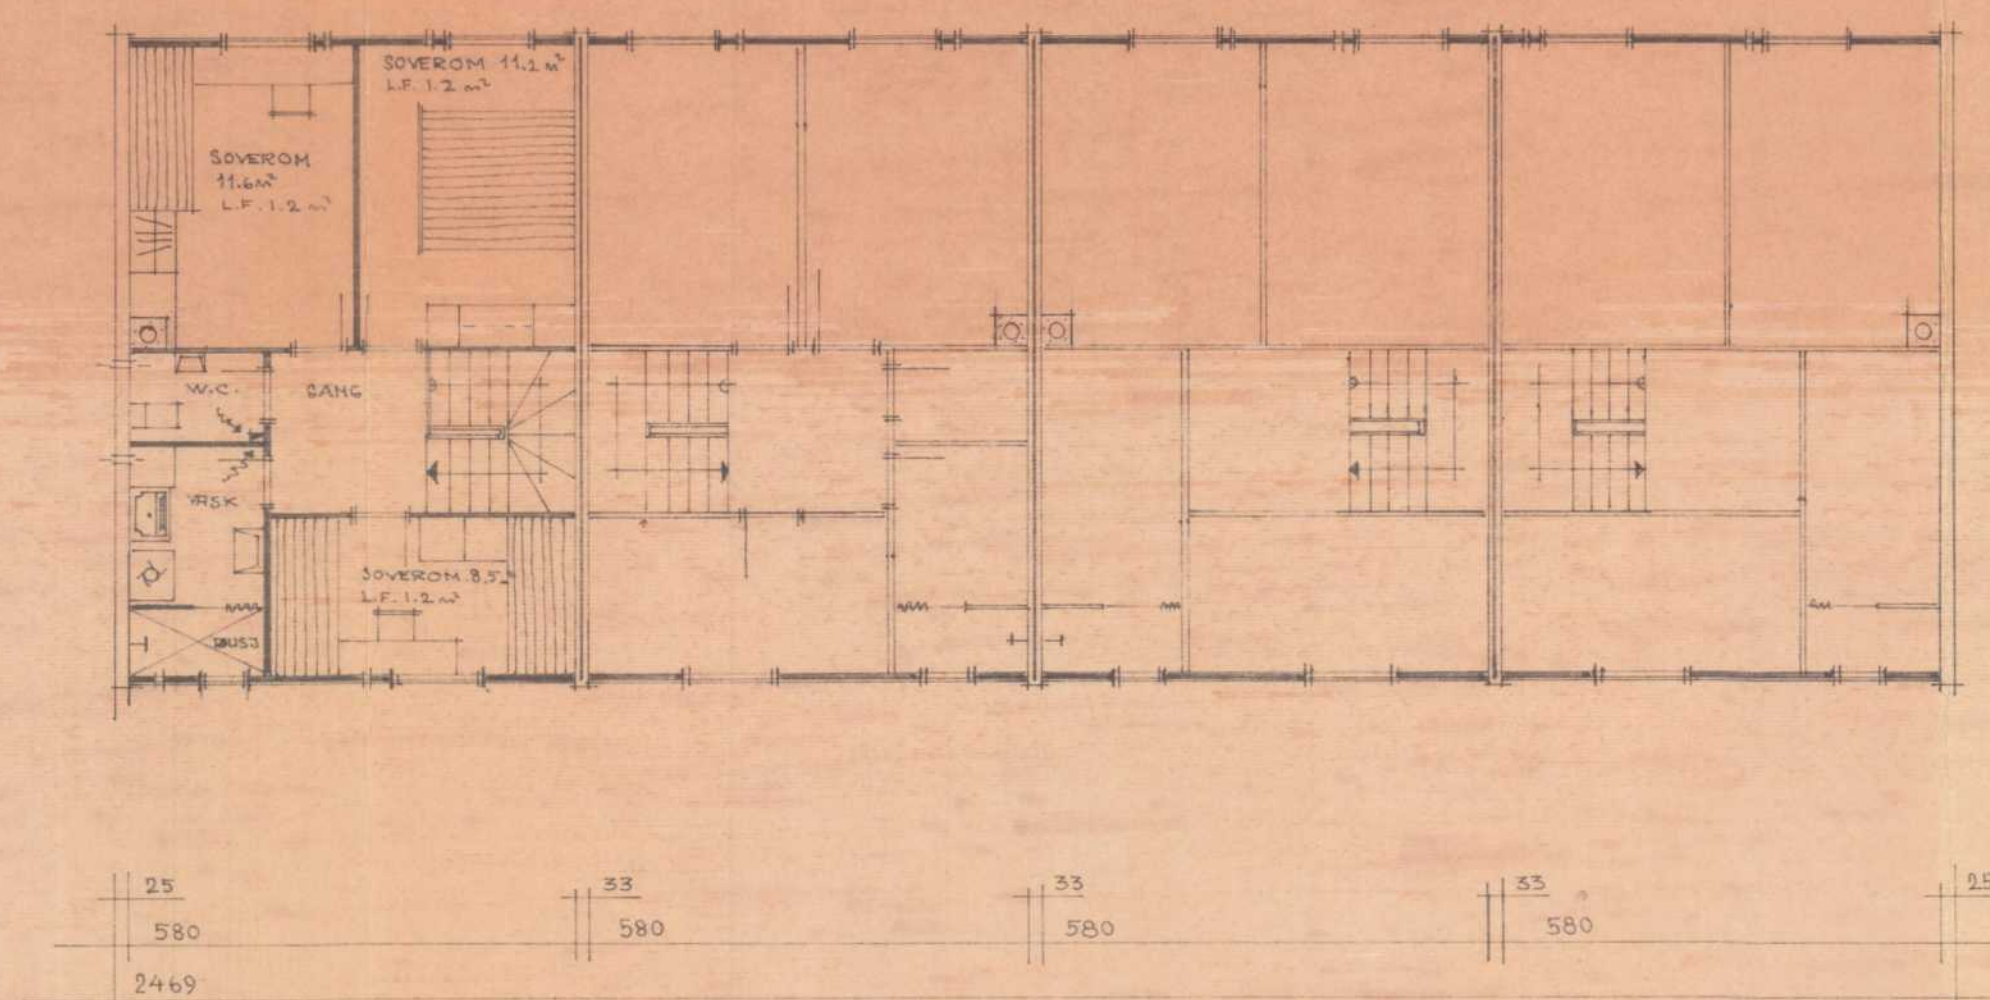
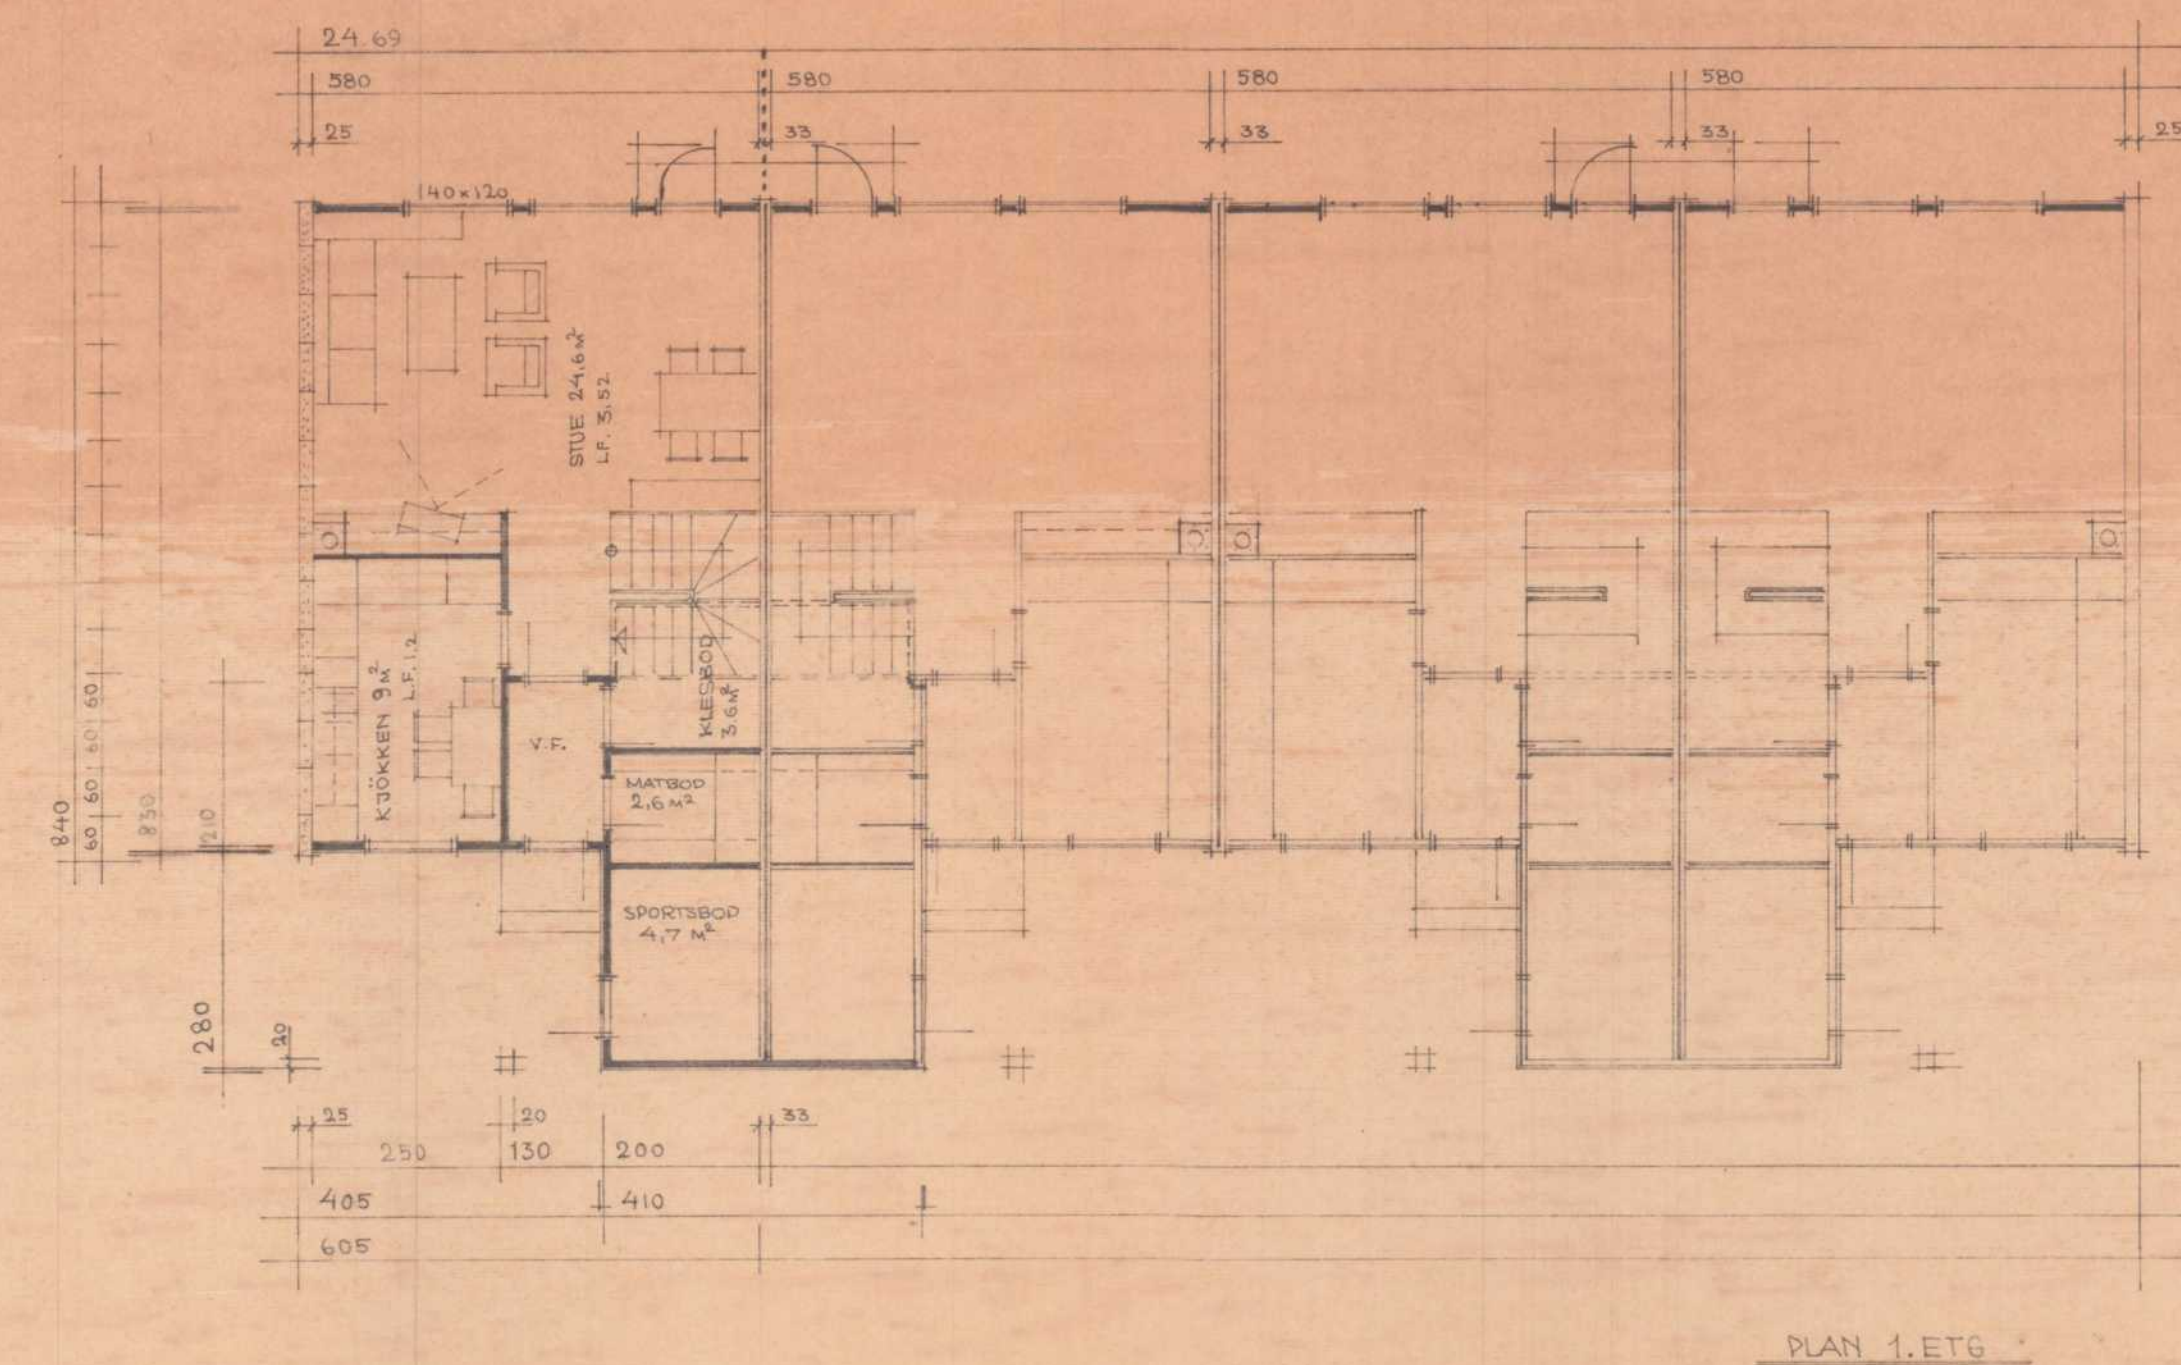
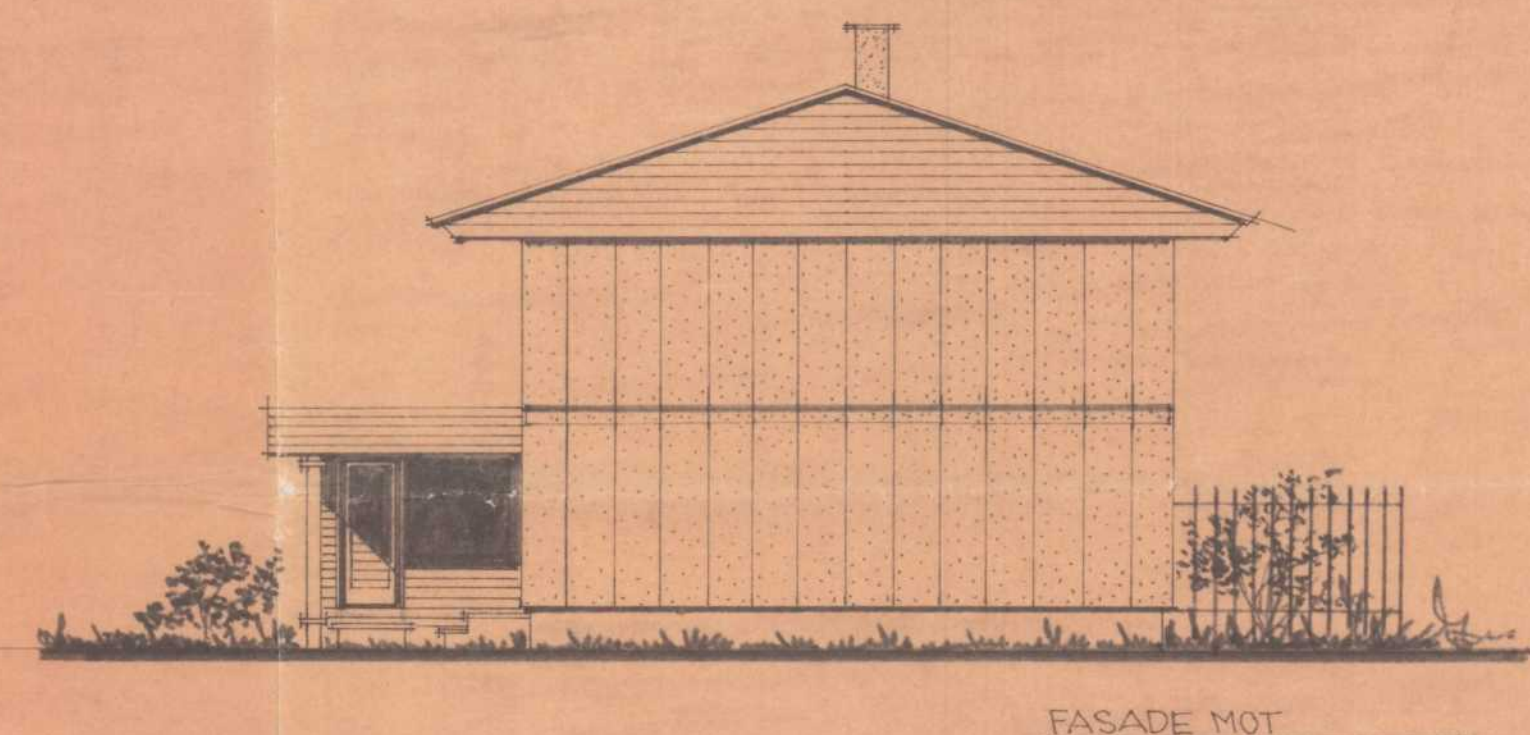
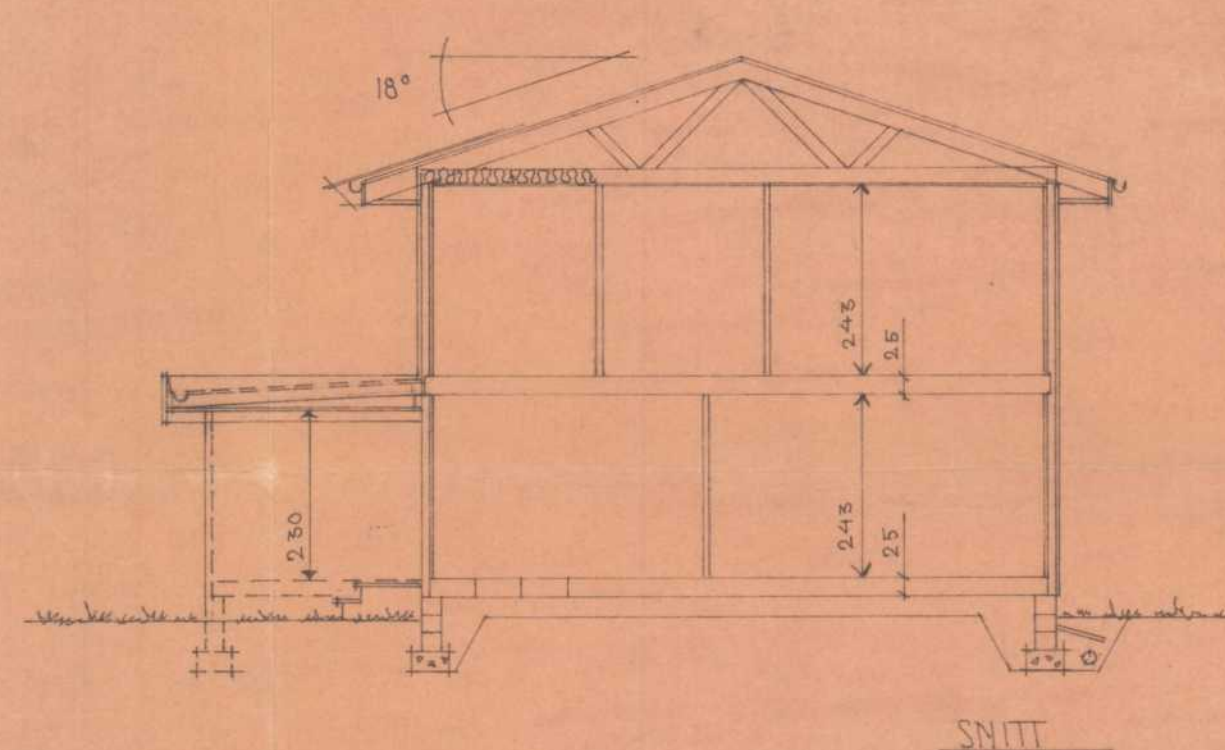
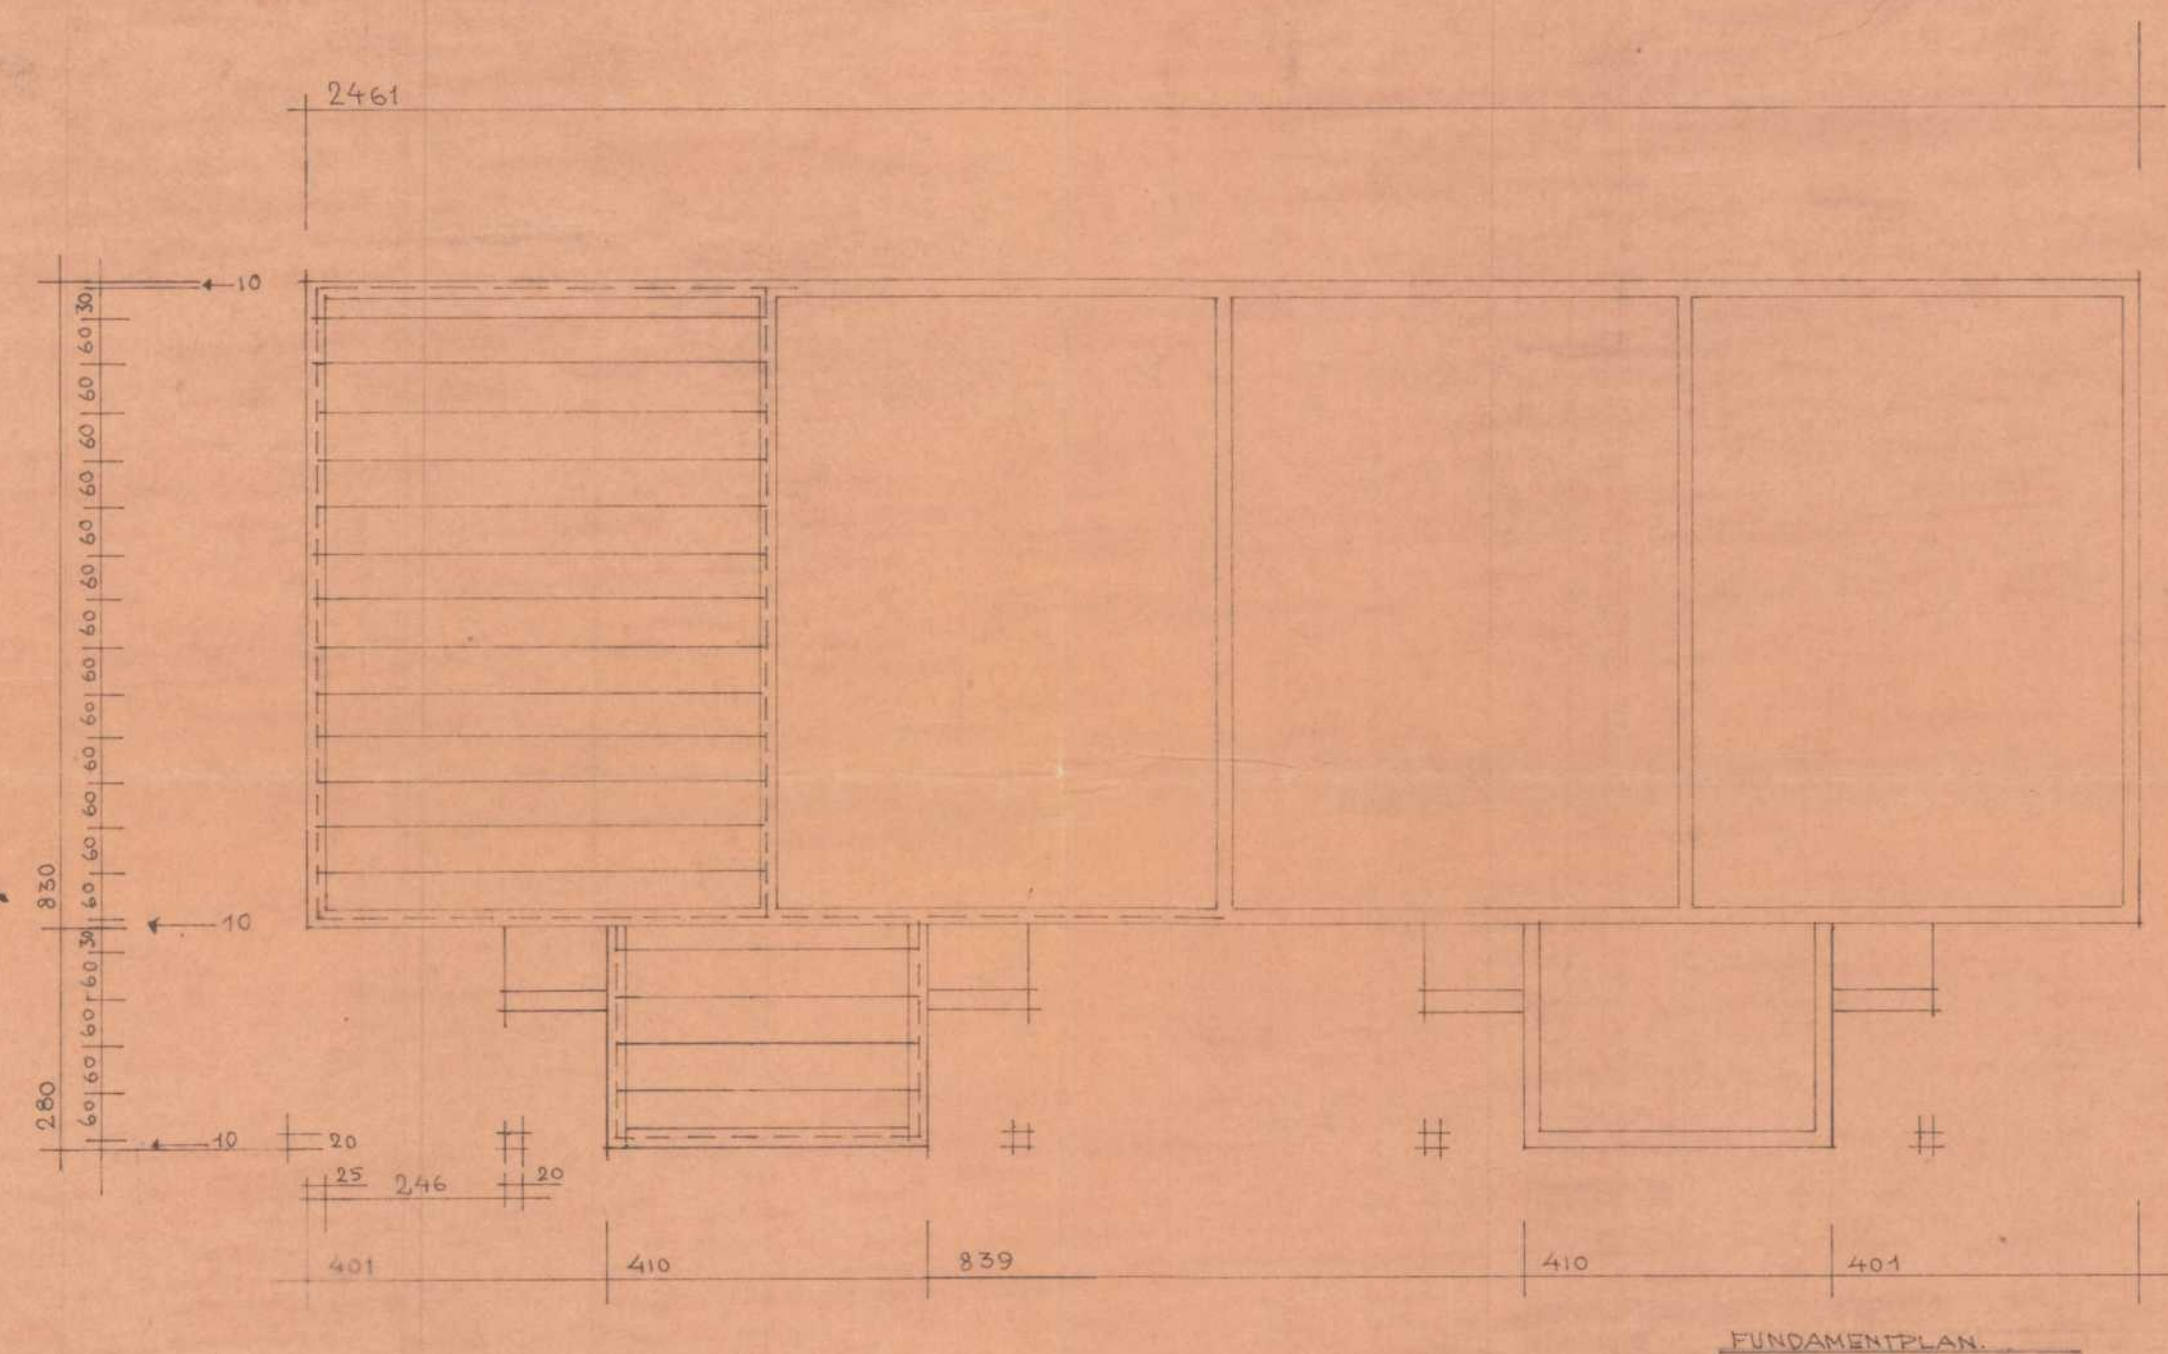
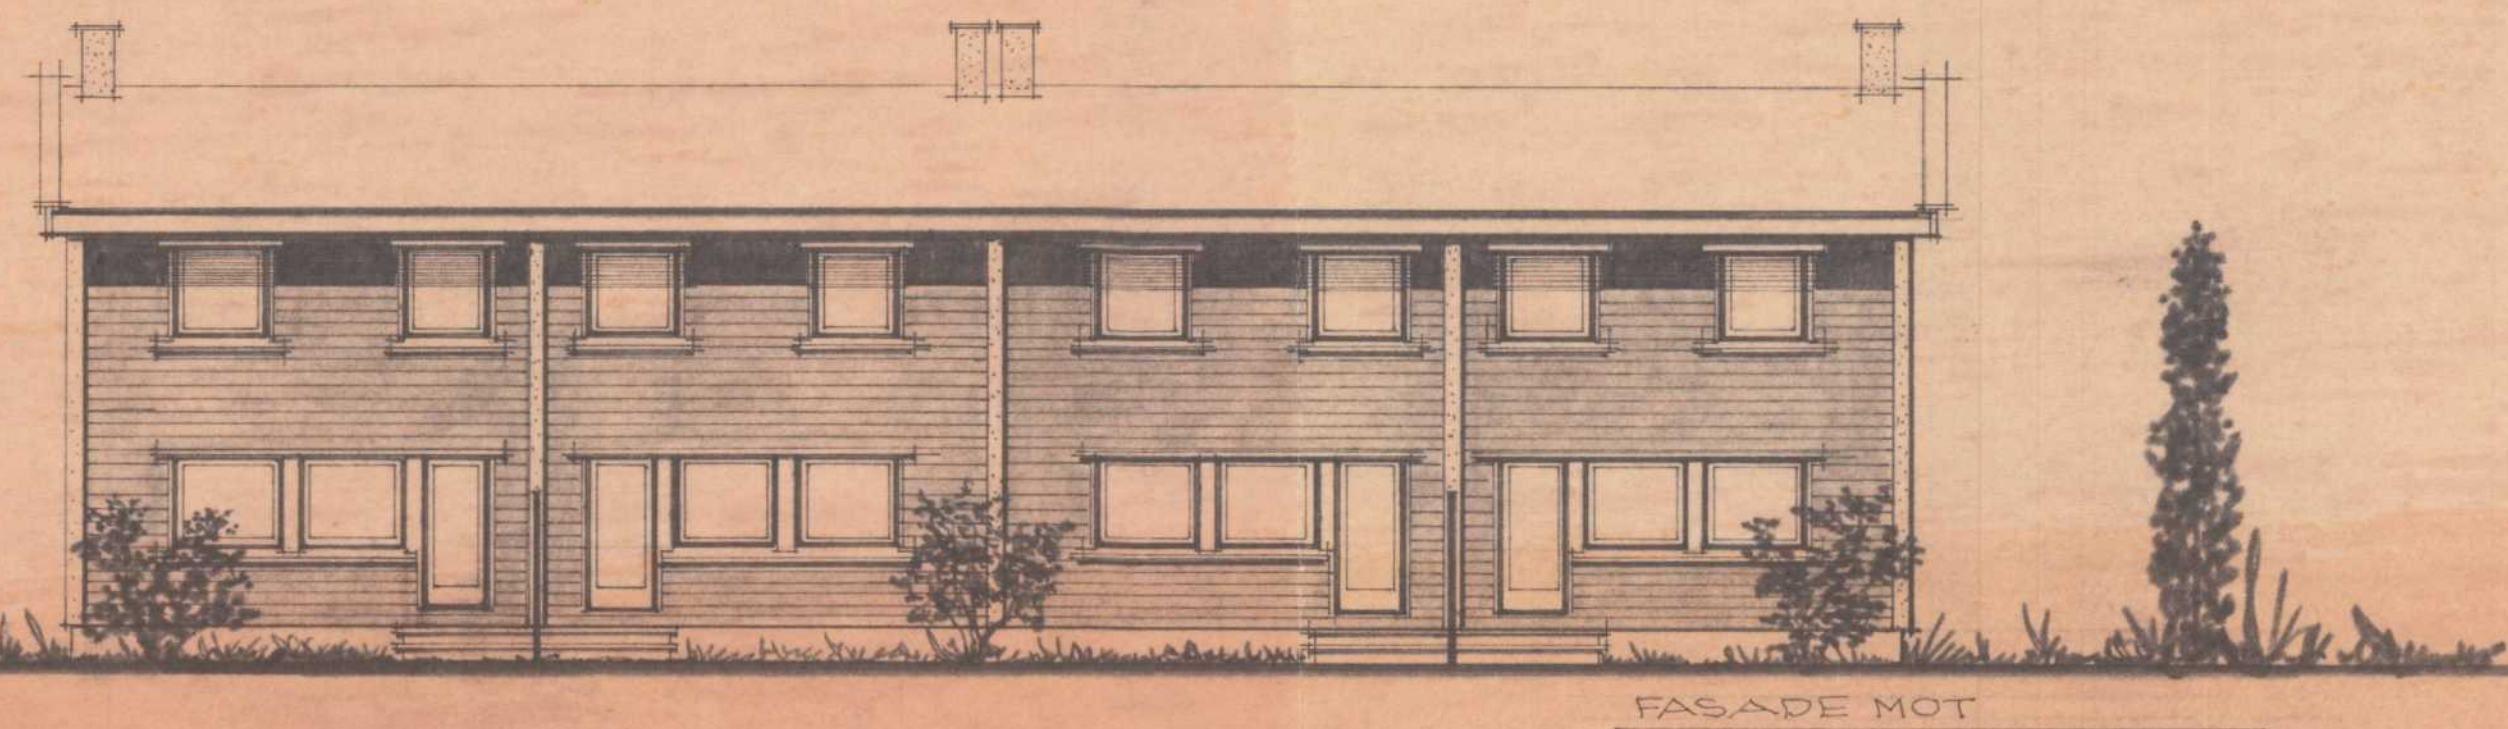


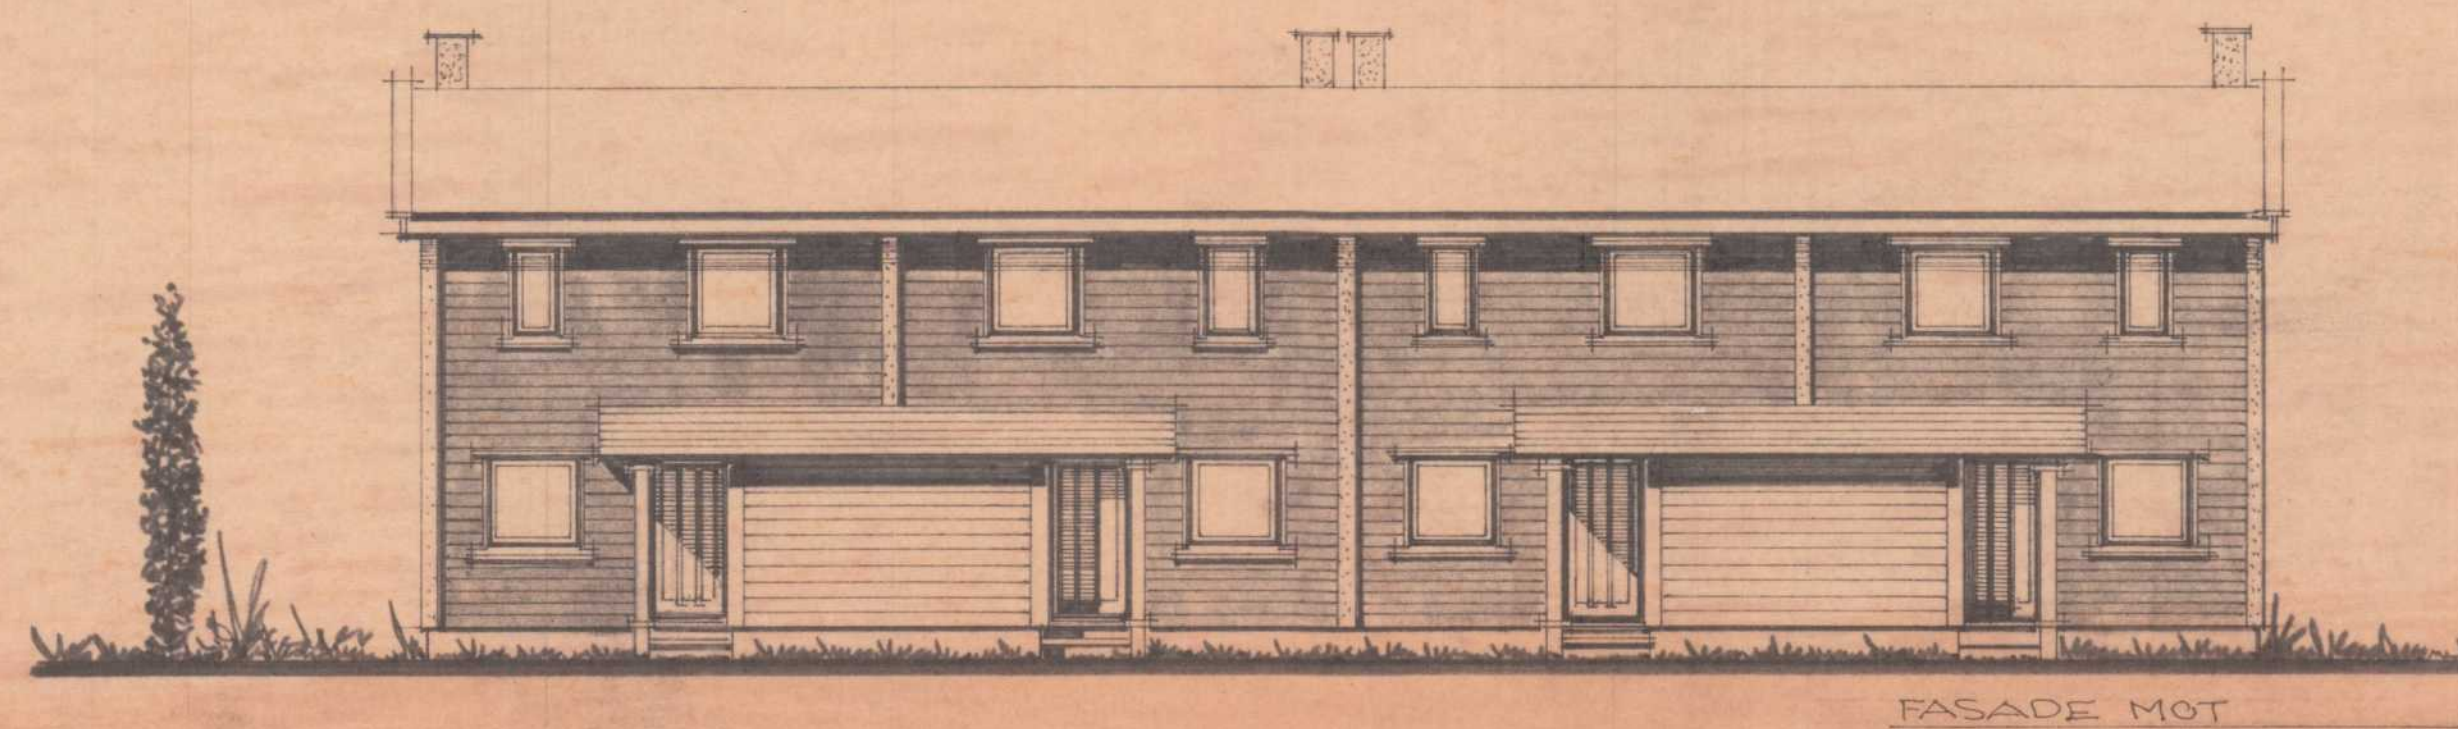

SKIEN KOMMUNE
BYGNINGSKONTROLLEN
NOTIS
7 AUG. 1975
SAKENNR.

RAMBERGET 1. TYPE 800 +	MÅLS 1:800 DATO 11-5-75 TEKNI. ARKITEKT
HUS OG HYTTEBYGG'S ARKITEKT KONTOR BLEKBAK VN 1. SKIEN. TELF 22165	