
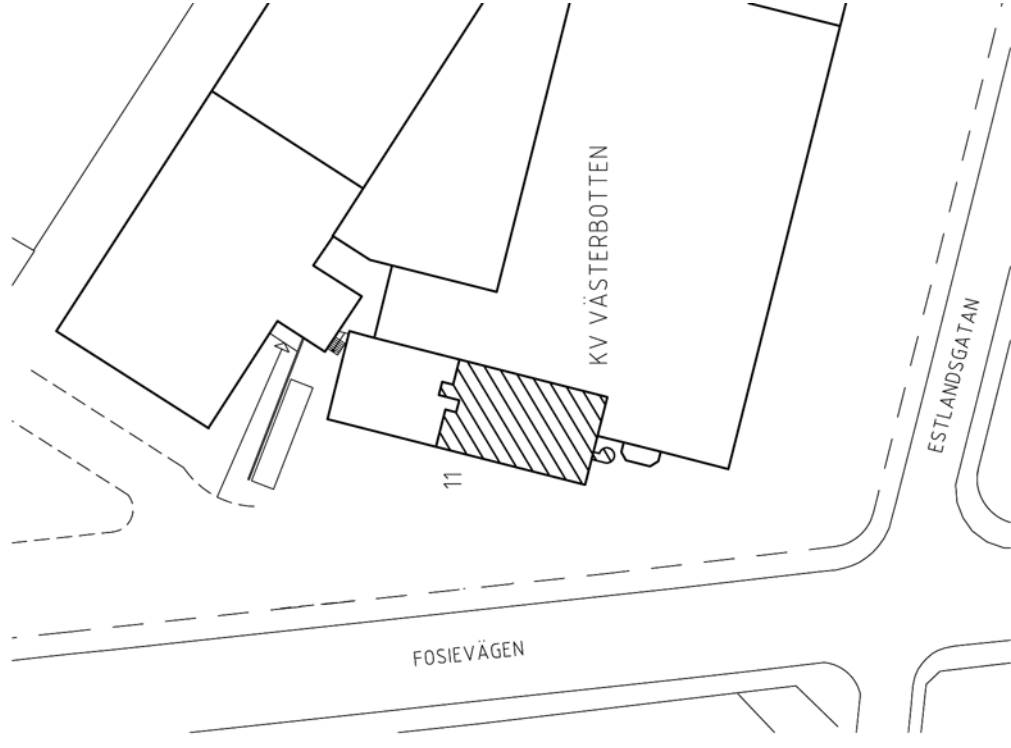


KLÖVERN

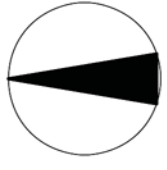

SITUATIONSPLAN SKALA 1:1000

KV VÄSTERBOTTEN 11 - MALMÖ


SKISS KONTOR PLAN 4
SKALA 1:100/1:1000 A3

2019 04 10

Arkitektkontoret

RYDSTERN & LILIEDAHL AB

Agnescgatan 5, 211 33 Malmö
tel: 040-30 68 69, e-post: info@r-l.se
www.r-l.se

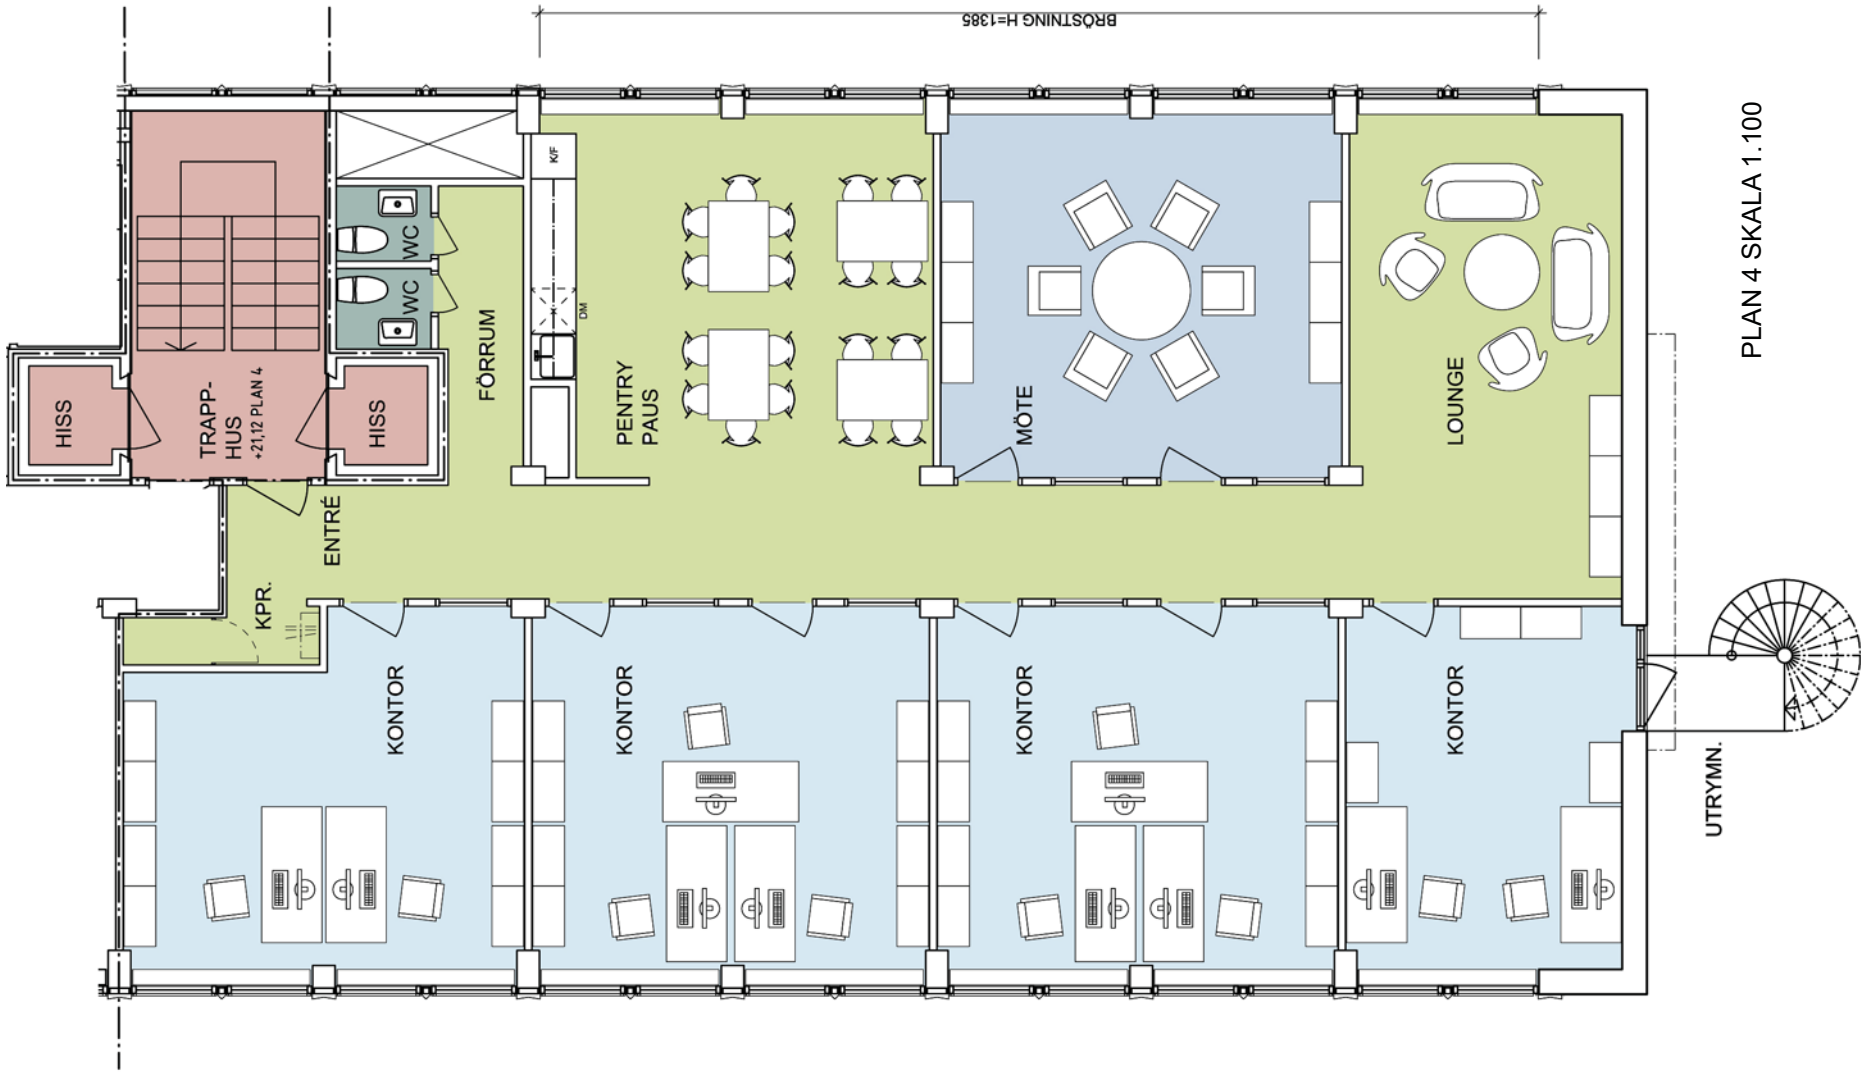

PLAN 4 SKALA 1.100

