

SPEEDWAY BOULEVARD GROUNDPLANE DECORATIVE ROCK AND SLOPE PAVING TREATMENT PLAN


DECORATIVE ROCK LEGEND



TYPE A
1/2" SCREENED
REBEL RED




TYPE C2
2" SLOPE MIX
APACHE BROWN

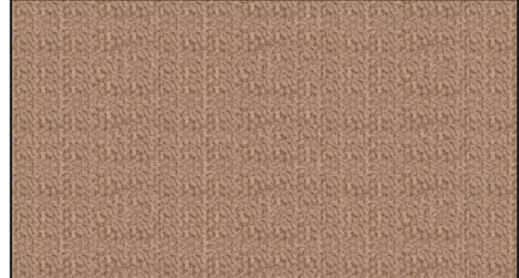


TYPE E
4"-8"
PALOMINO CORAL




TYPE B
1"
DESERT BLEND MIX

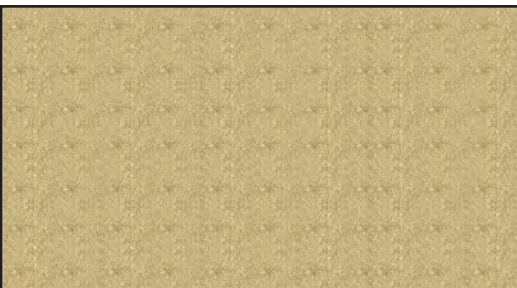


TYPE C3
2" SLOPE MIX
REBEL RED

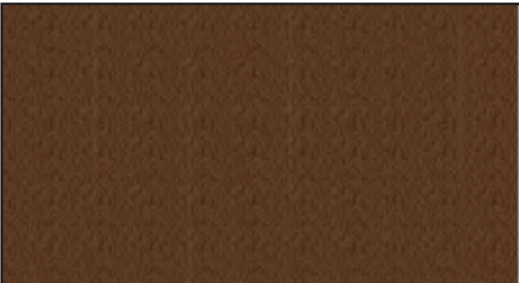

TYPE F
8"-12"
REBEL RED

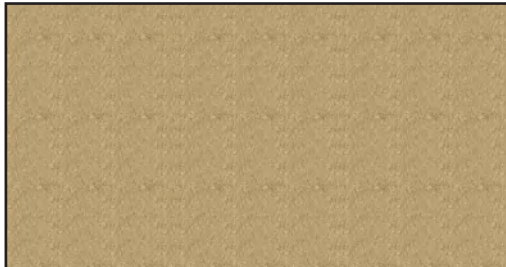

TYPE C1
2" SLOPE MIX
APACHE GOLD

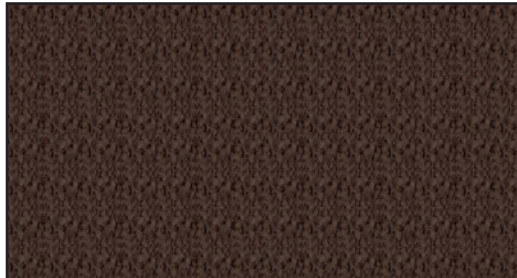

TYPE D
2" - 4"
BLACK LAVA ROCK

DECORATIVE ROCK COLORS (SIZES VARY SEE LEGEND)



APACHE BROWN



PALOMINO CORAL



APACHE GOLD




REBEL RED SCREENED



DESERT MIX



BLACK LAVA ROCK

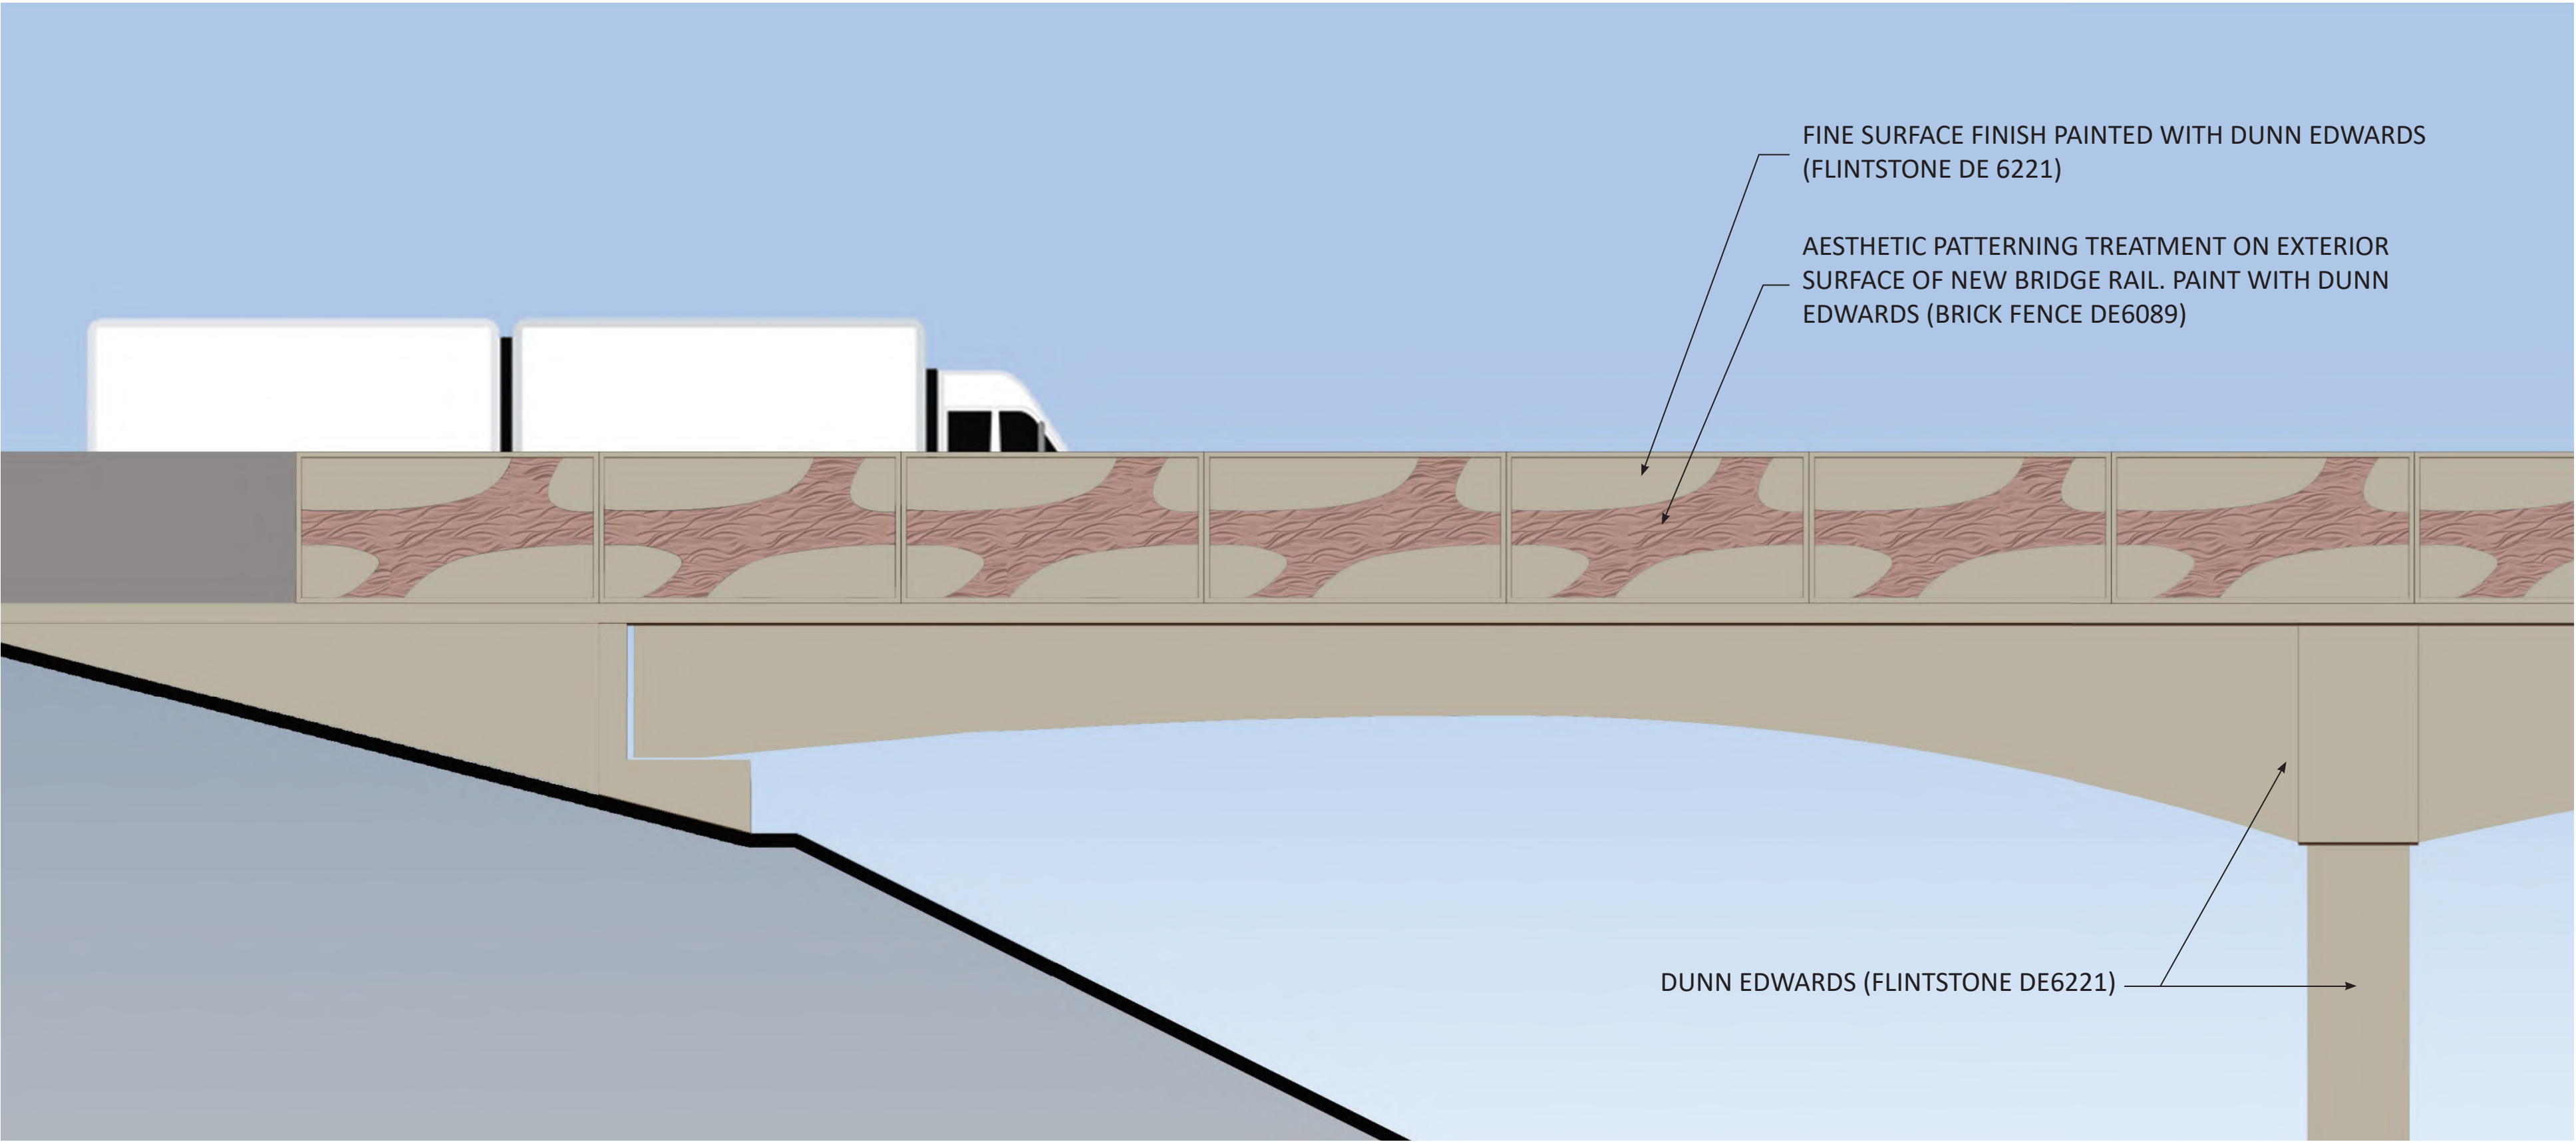


SPEEDWAY BLVD. BRIDGE PARTIAL ELEVATION OF TYPICAL OUTSIDE SURFACE TREATMENT OF NEW BRIDGE RAIL



EXISTING SPEEDWAY BLVD. BRIDGE


BRIDGE RAIL TREATMENT LEGEND

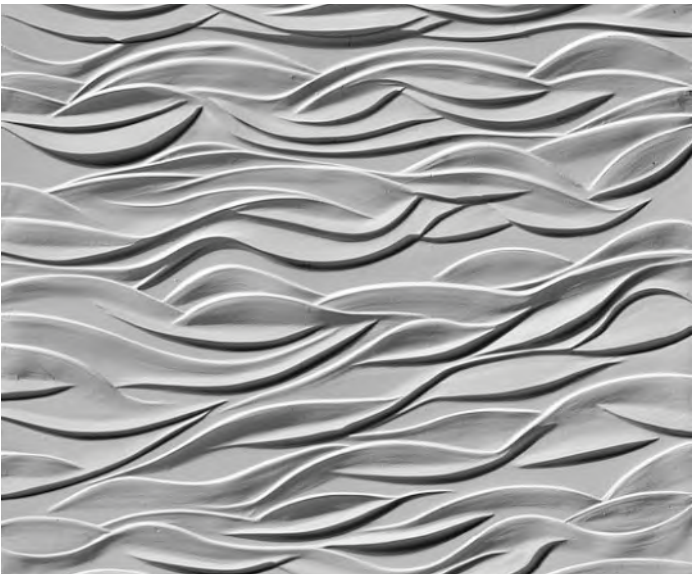


AESTHETIC PATTERN
FORMLINER: RECKLI SAMARA



PAINT: DUNN EDWARDS
FLINTSTONE (DE6221)

 

PAINT: DUNN EDWARDS
BRICK FENCE (DE6089)

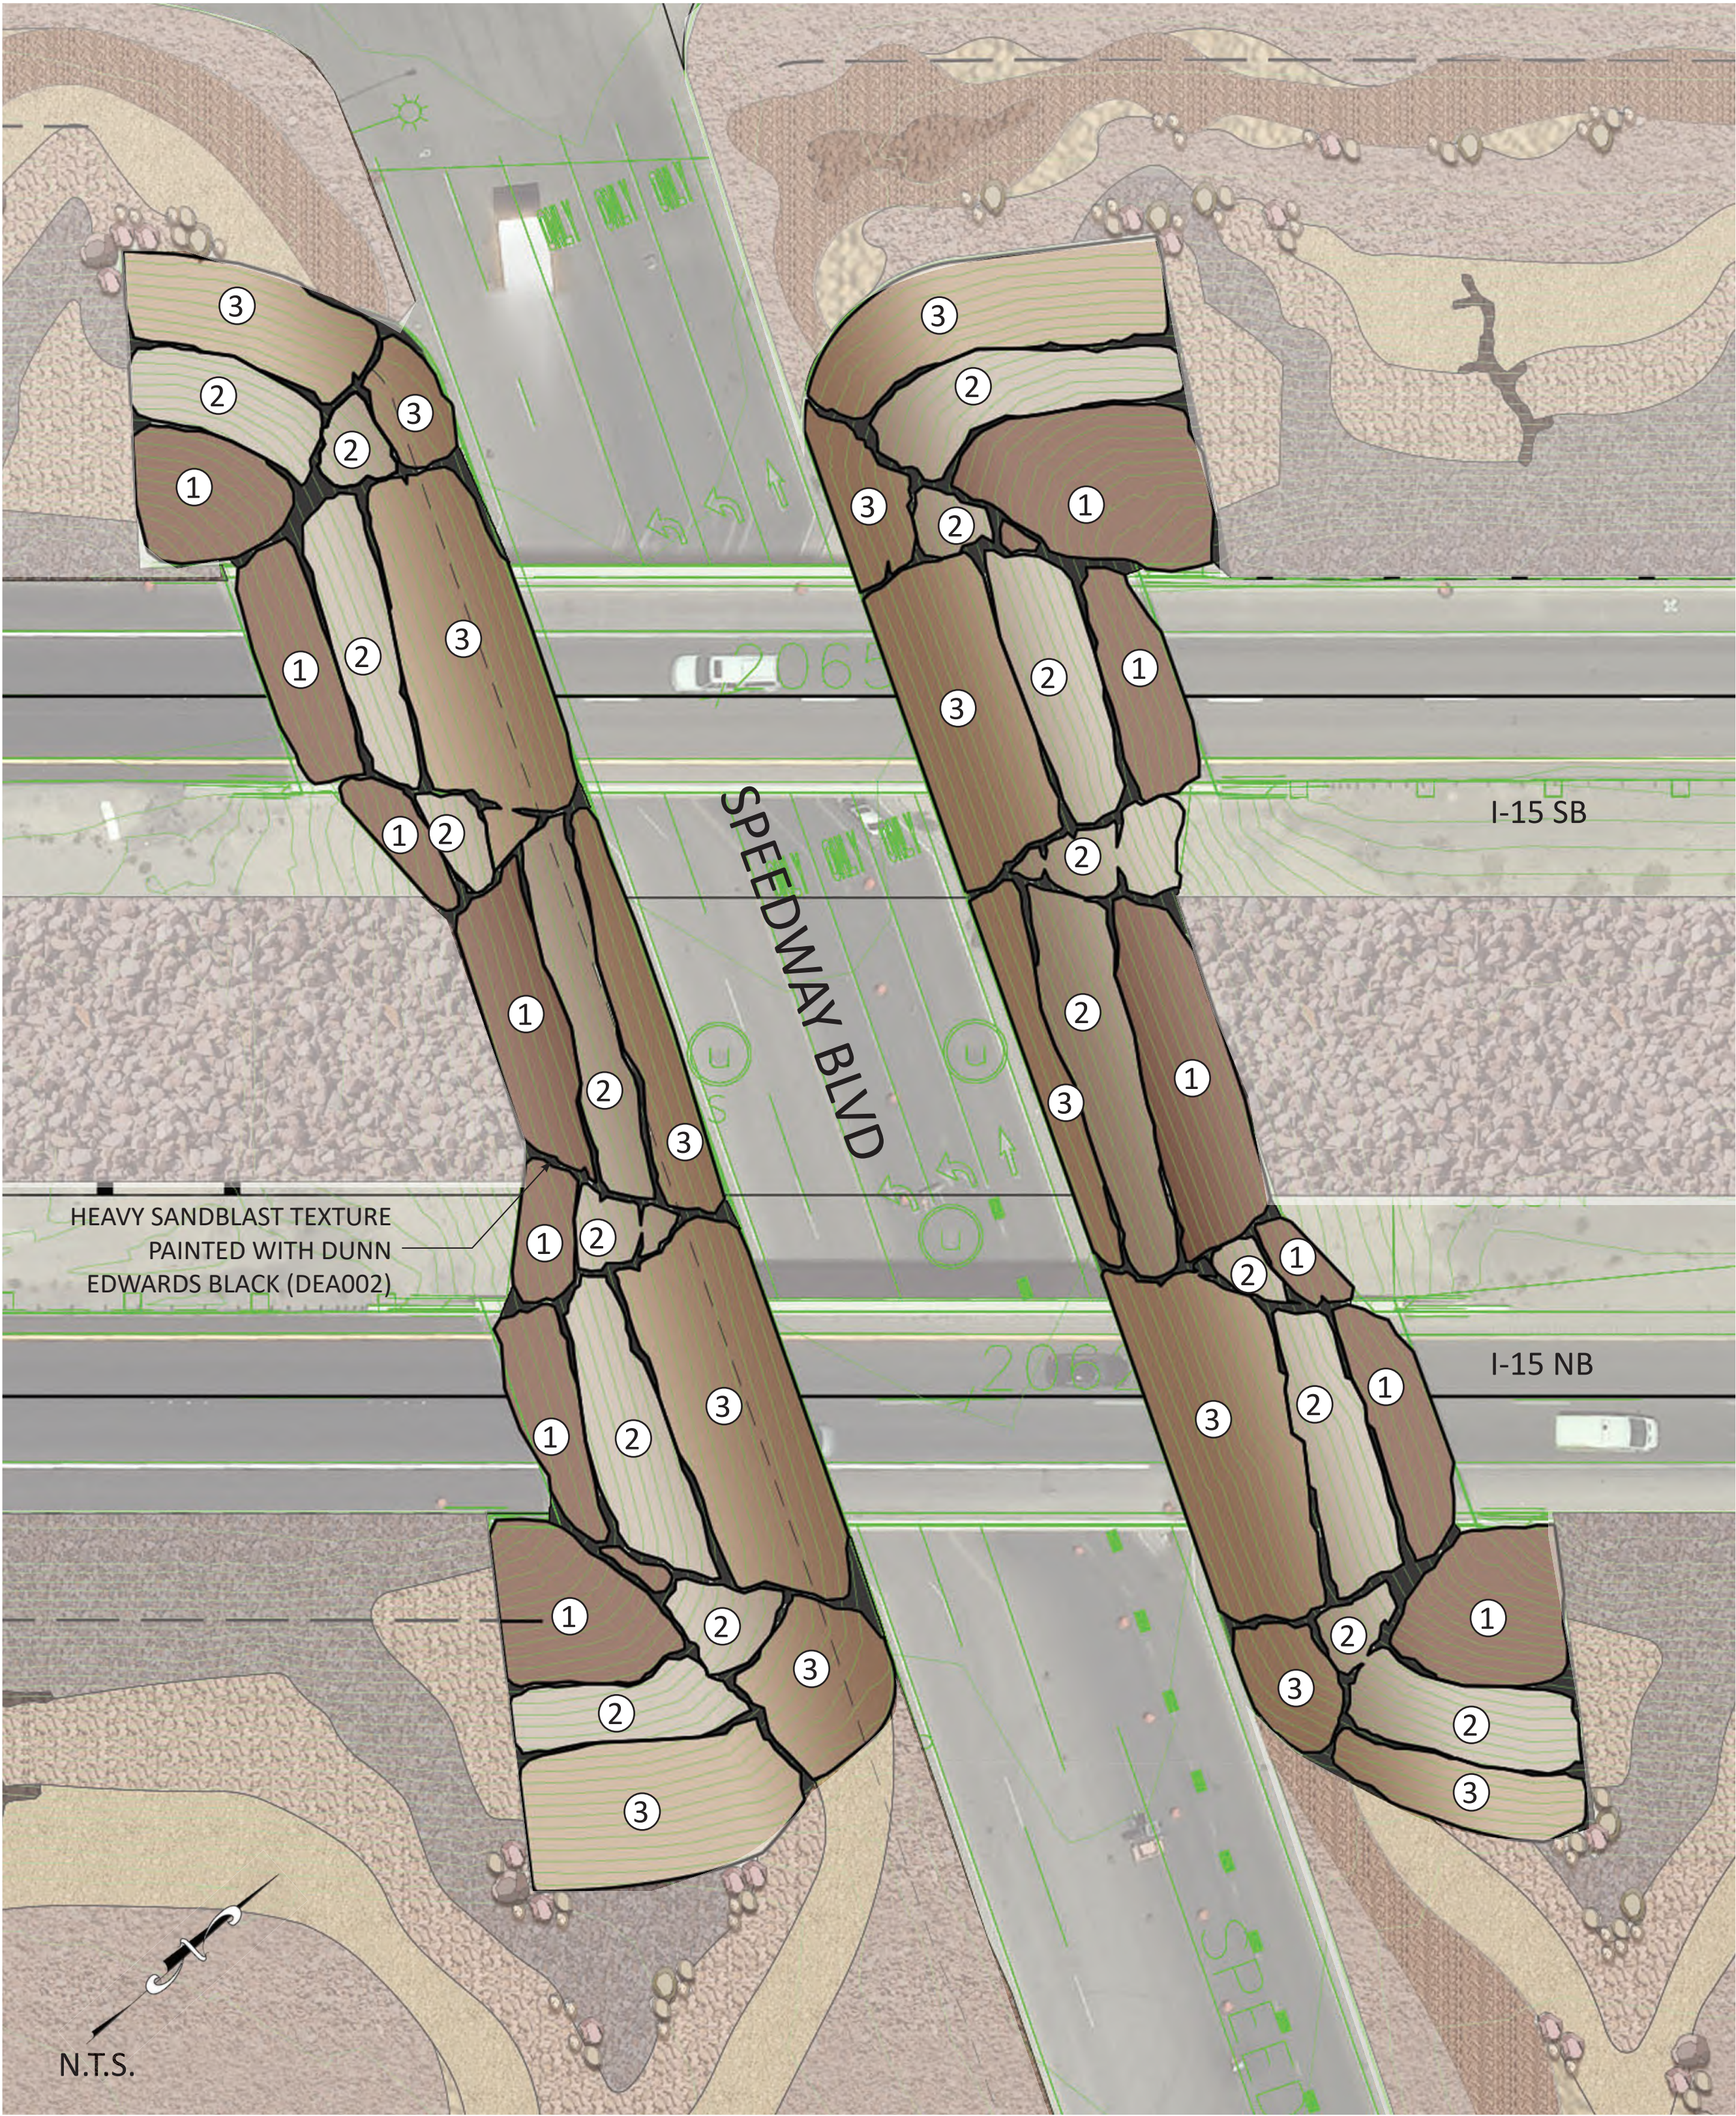


SLOPE PAVING TREATMENT ENLARGEMENT PLAN


SLOPE PAVING TREATMENT LEGEND




TEXTURE: MEDIUM SANDBLAST
PAINT: DUNN EDWARDS DEEP
BROWN (DE6077)

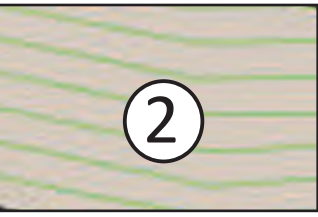

TEXTURE: HEAVY SANDBLAST
PAINT: DUNN EDWARDS
FLINTSTONE (DE6221)

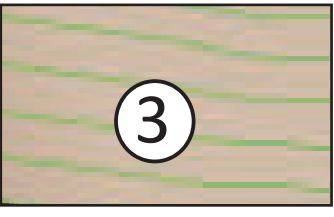

TEXTURE: FINE SANDBLAST
PAINT: DUNN EDWARDS
WOODED ACRE (DE6130)

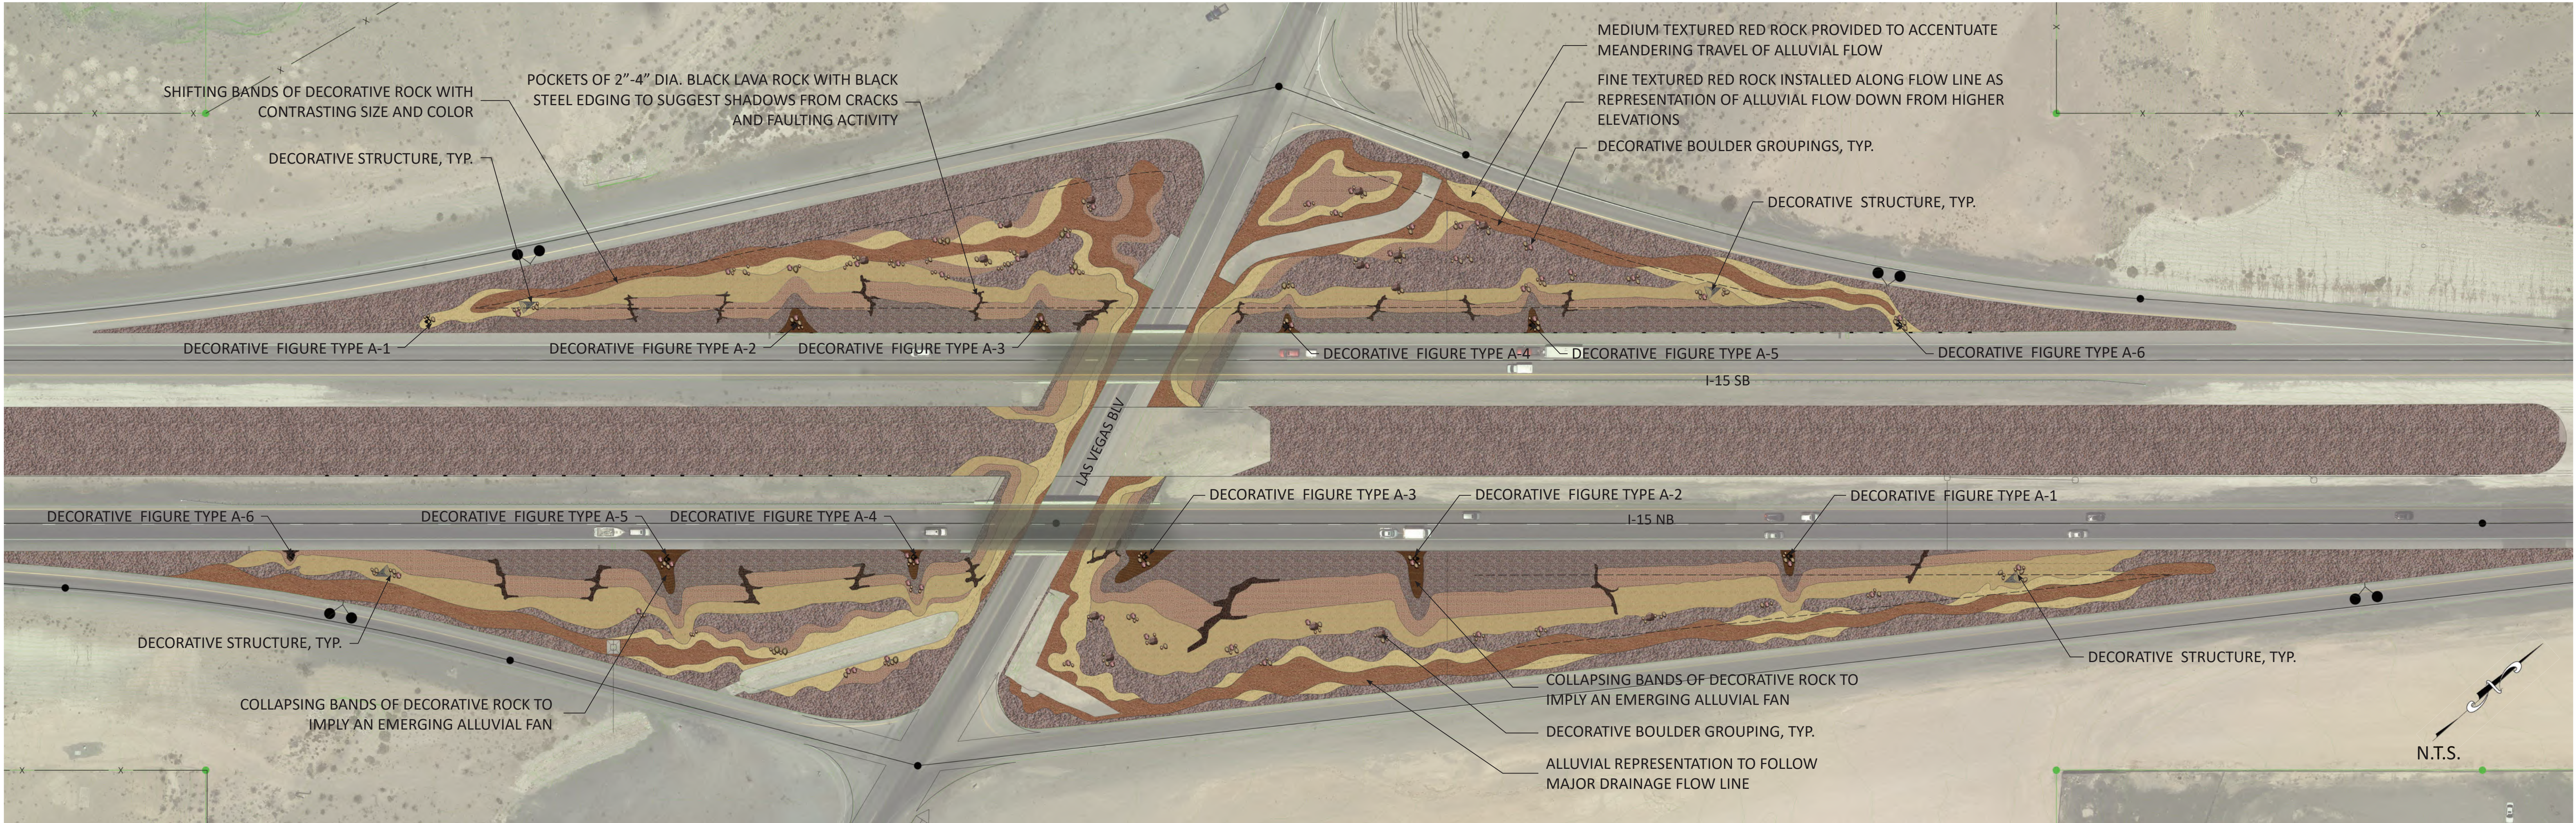

LAS VEGAS BOULEVARD GROUNDPLANE DECORATIVE ROCK TREATMENT PLAN


DECORATIVE ROCK LEGEND



TYPE A
1/2" SCREENED
REBEL RED



TYPE C2
2" SLOPE MIX
APACHE BROWN

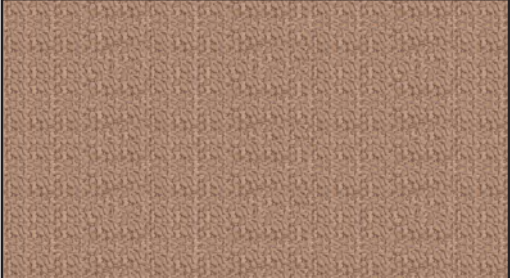

TYPE E
4"-8"
PALOMINO CORAL




TYPE B
1"
DESERT BLEND MIX




TYPE C3
2" SLOPE MIX
REBEL RED



TYPE F
8"-12"
REBEL RED

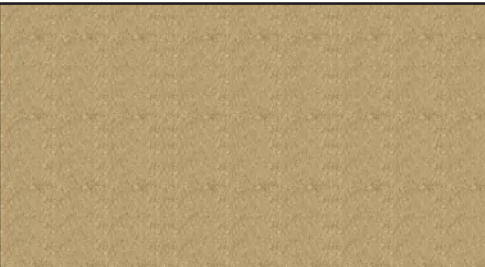

TYPE C1
2" SLOPE MIX
APACHE GOLD

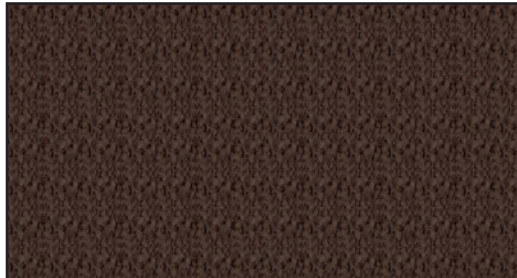

TYPE D
2" - 4"
BLACK LAVA ROCK

DECORATIVE ROCK COLORS (SIZES VARY SEE LEGEND)



APACHE BROWN



PALOMINO CORAL



APACHE GOLD




REBEL RED SCREENED



DESERT MIX




BLACK LAVA ROCK

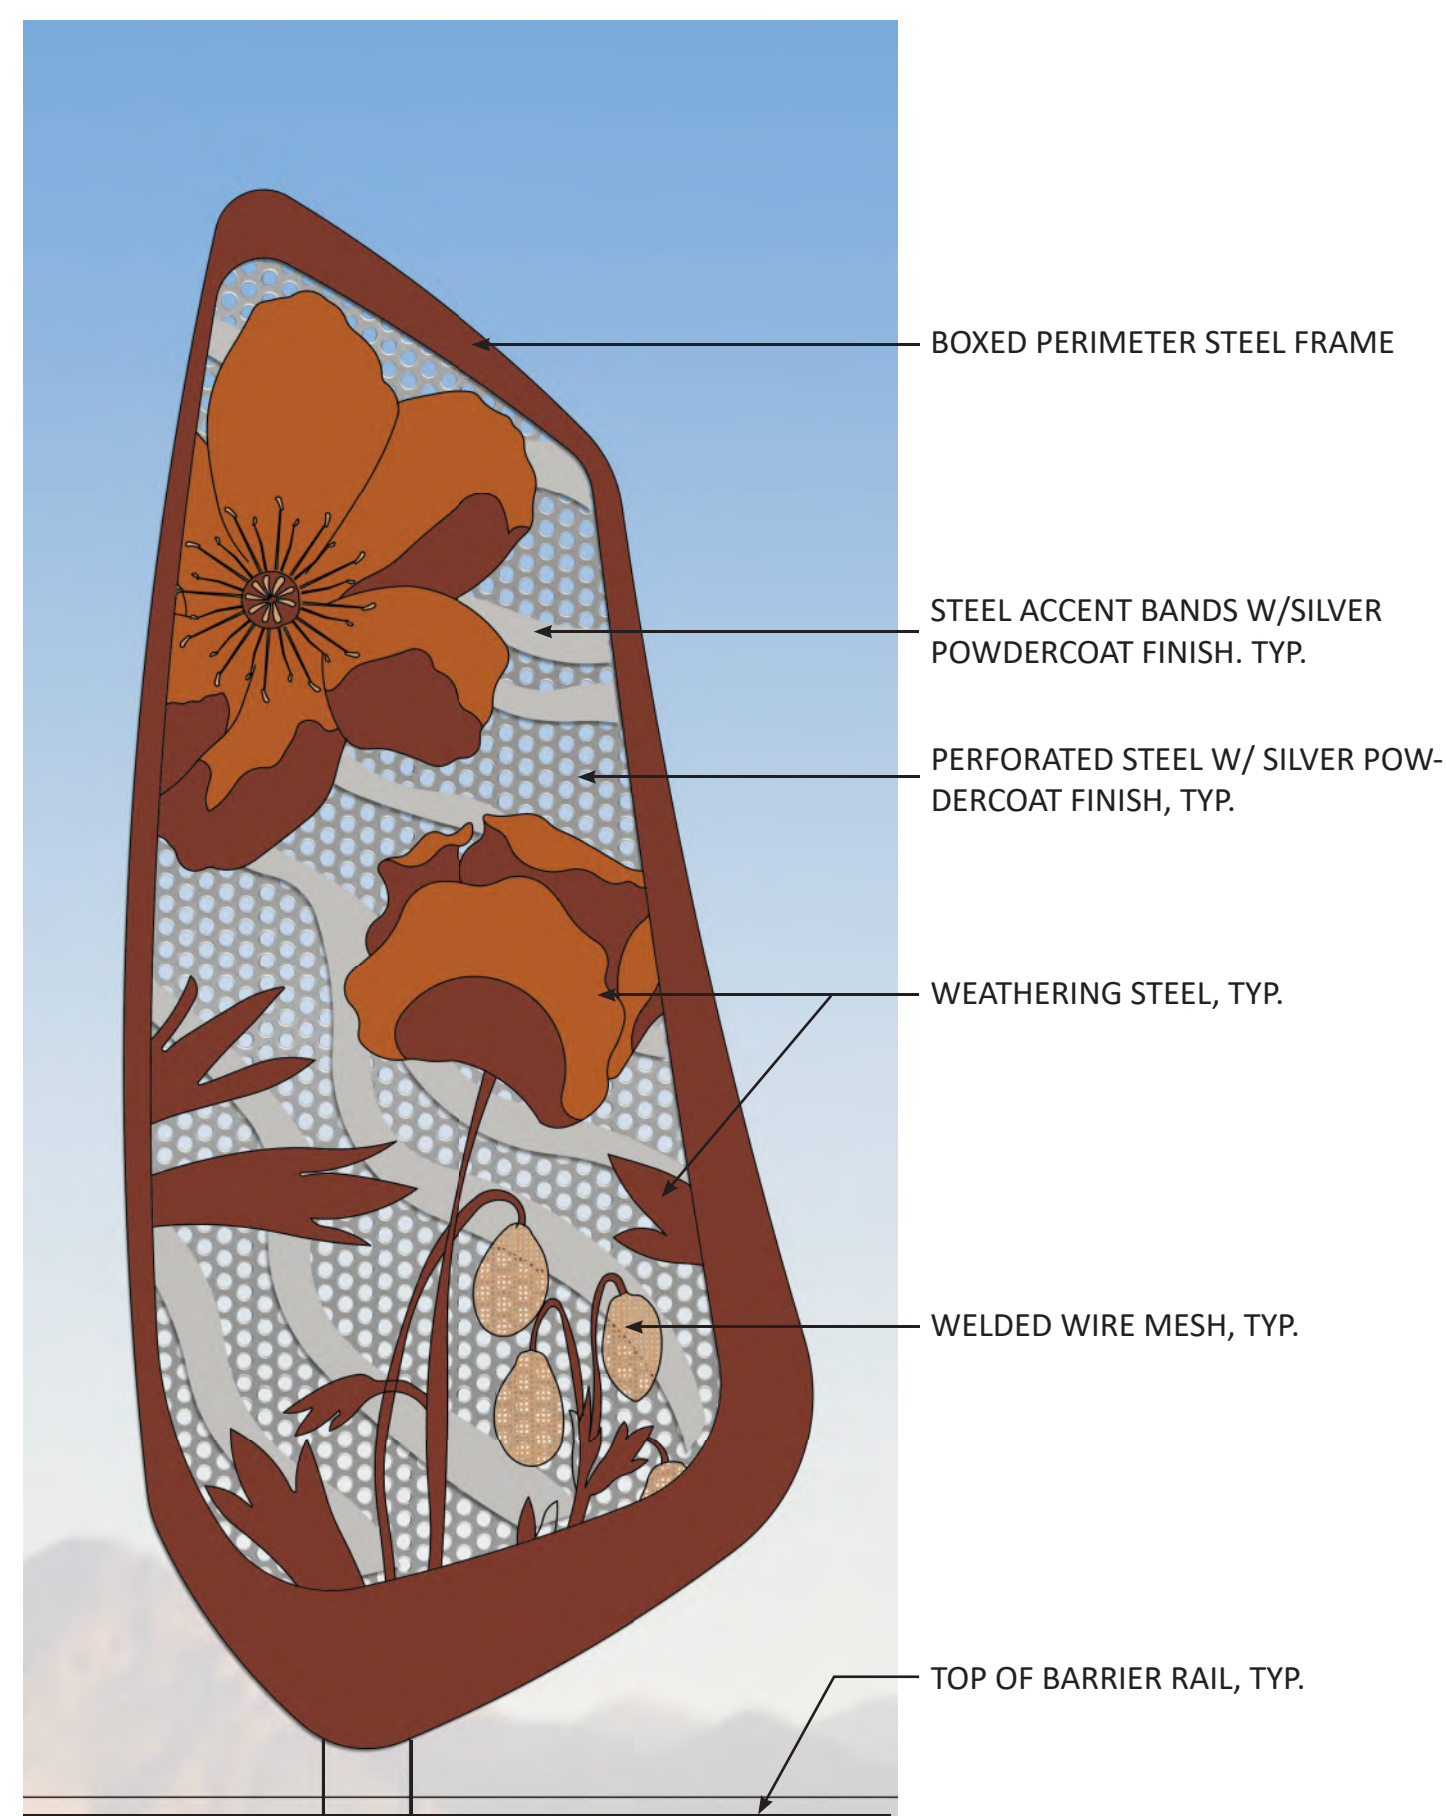


DECORATIVE FIGURE TYPE A-1




DECORATIVE FIGURE TYPE A-2

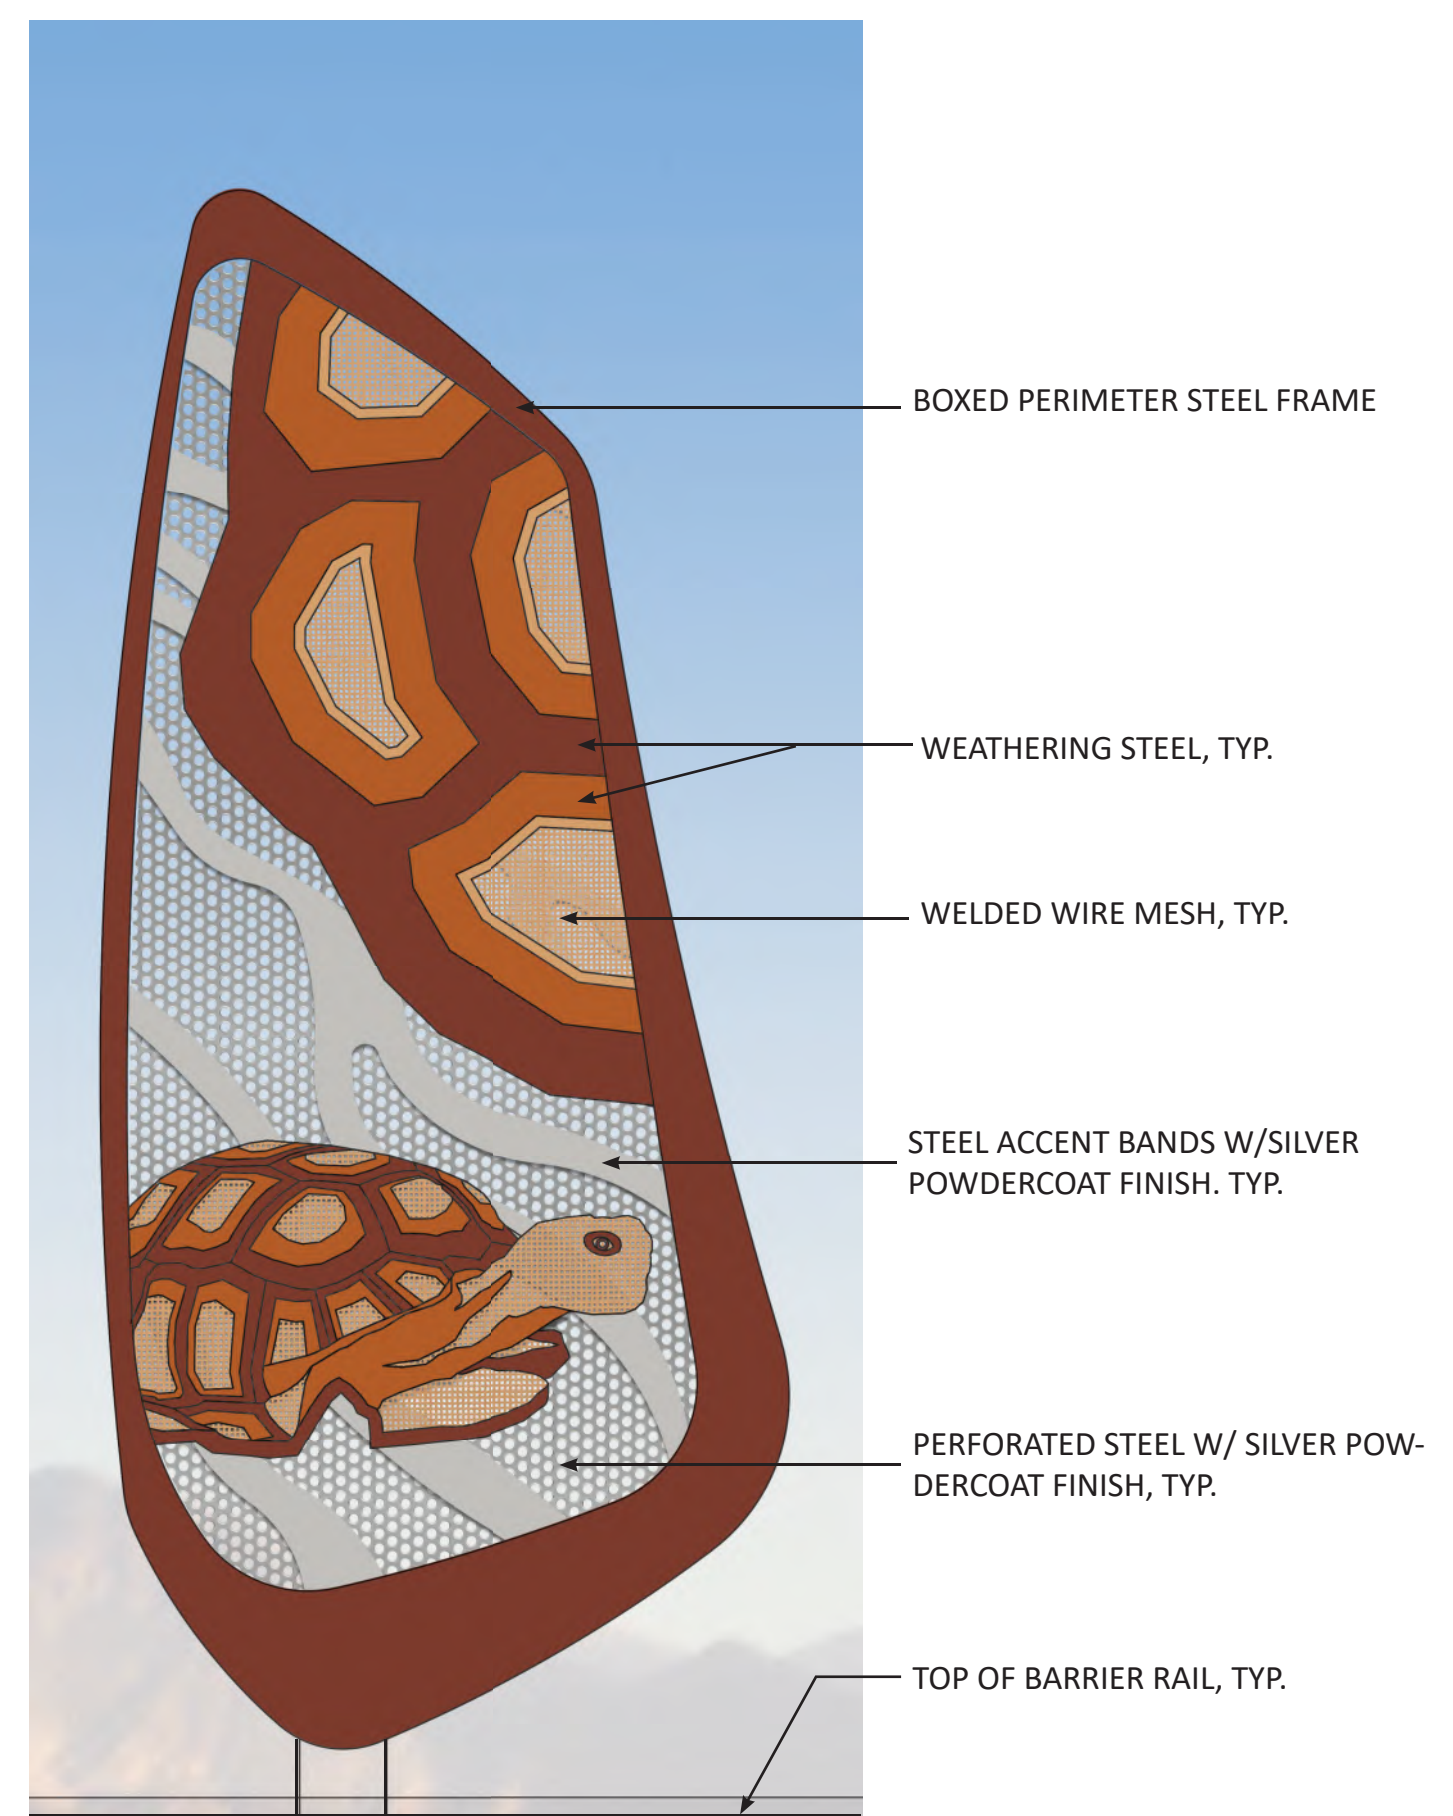


DECORATIVE FIGURE TYPE A-3

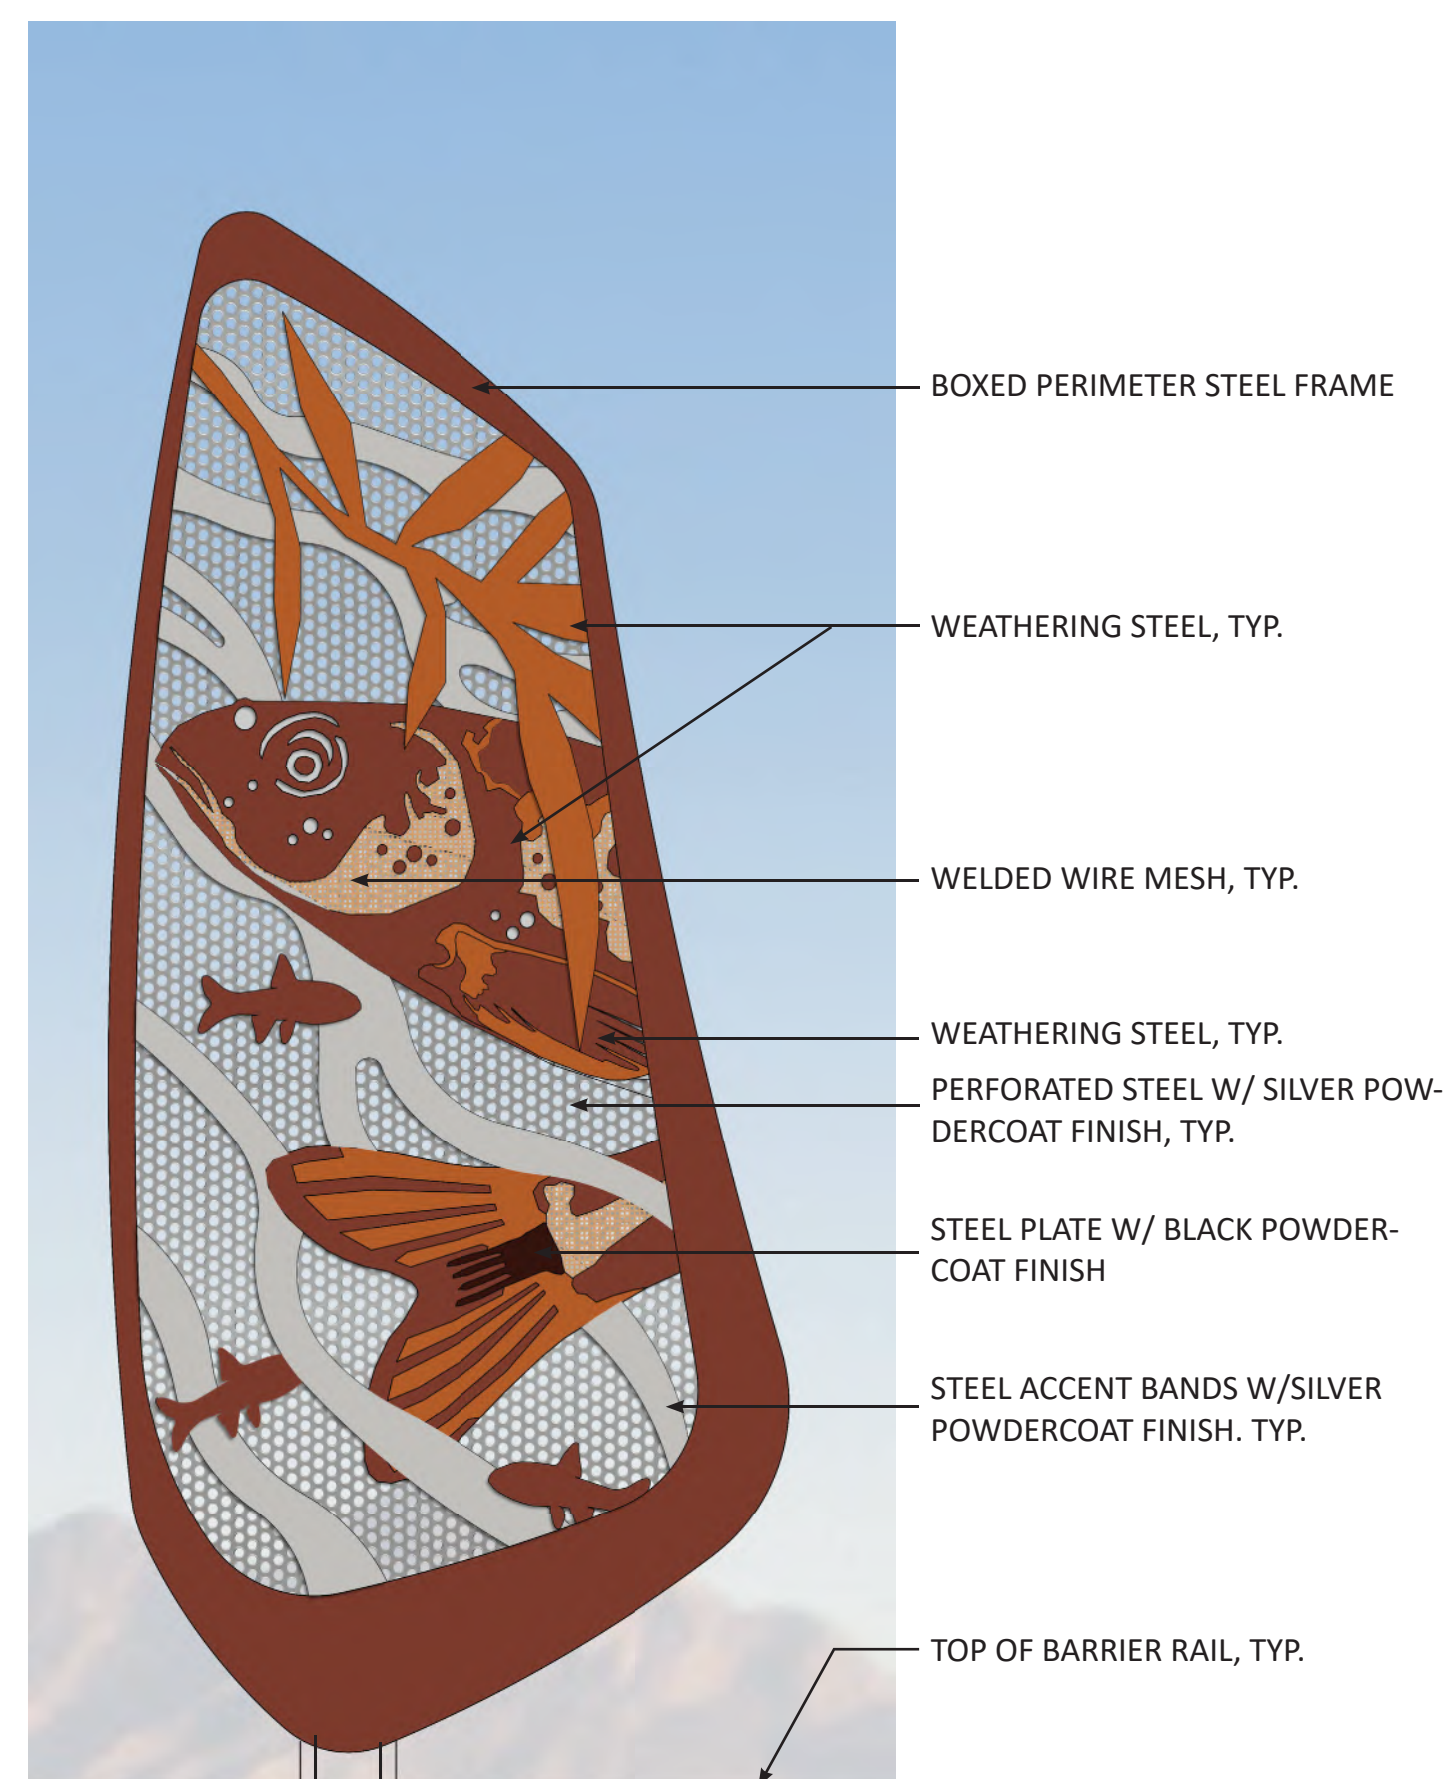


DECORATIVE FIGURE TYPE A-4

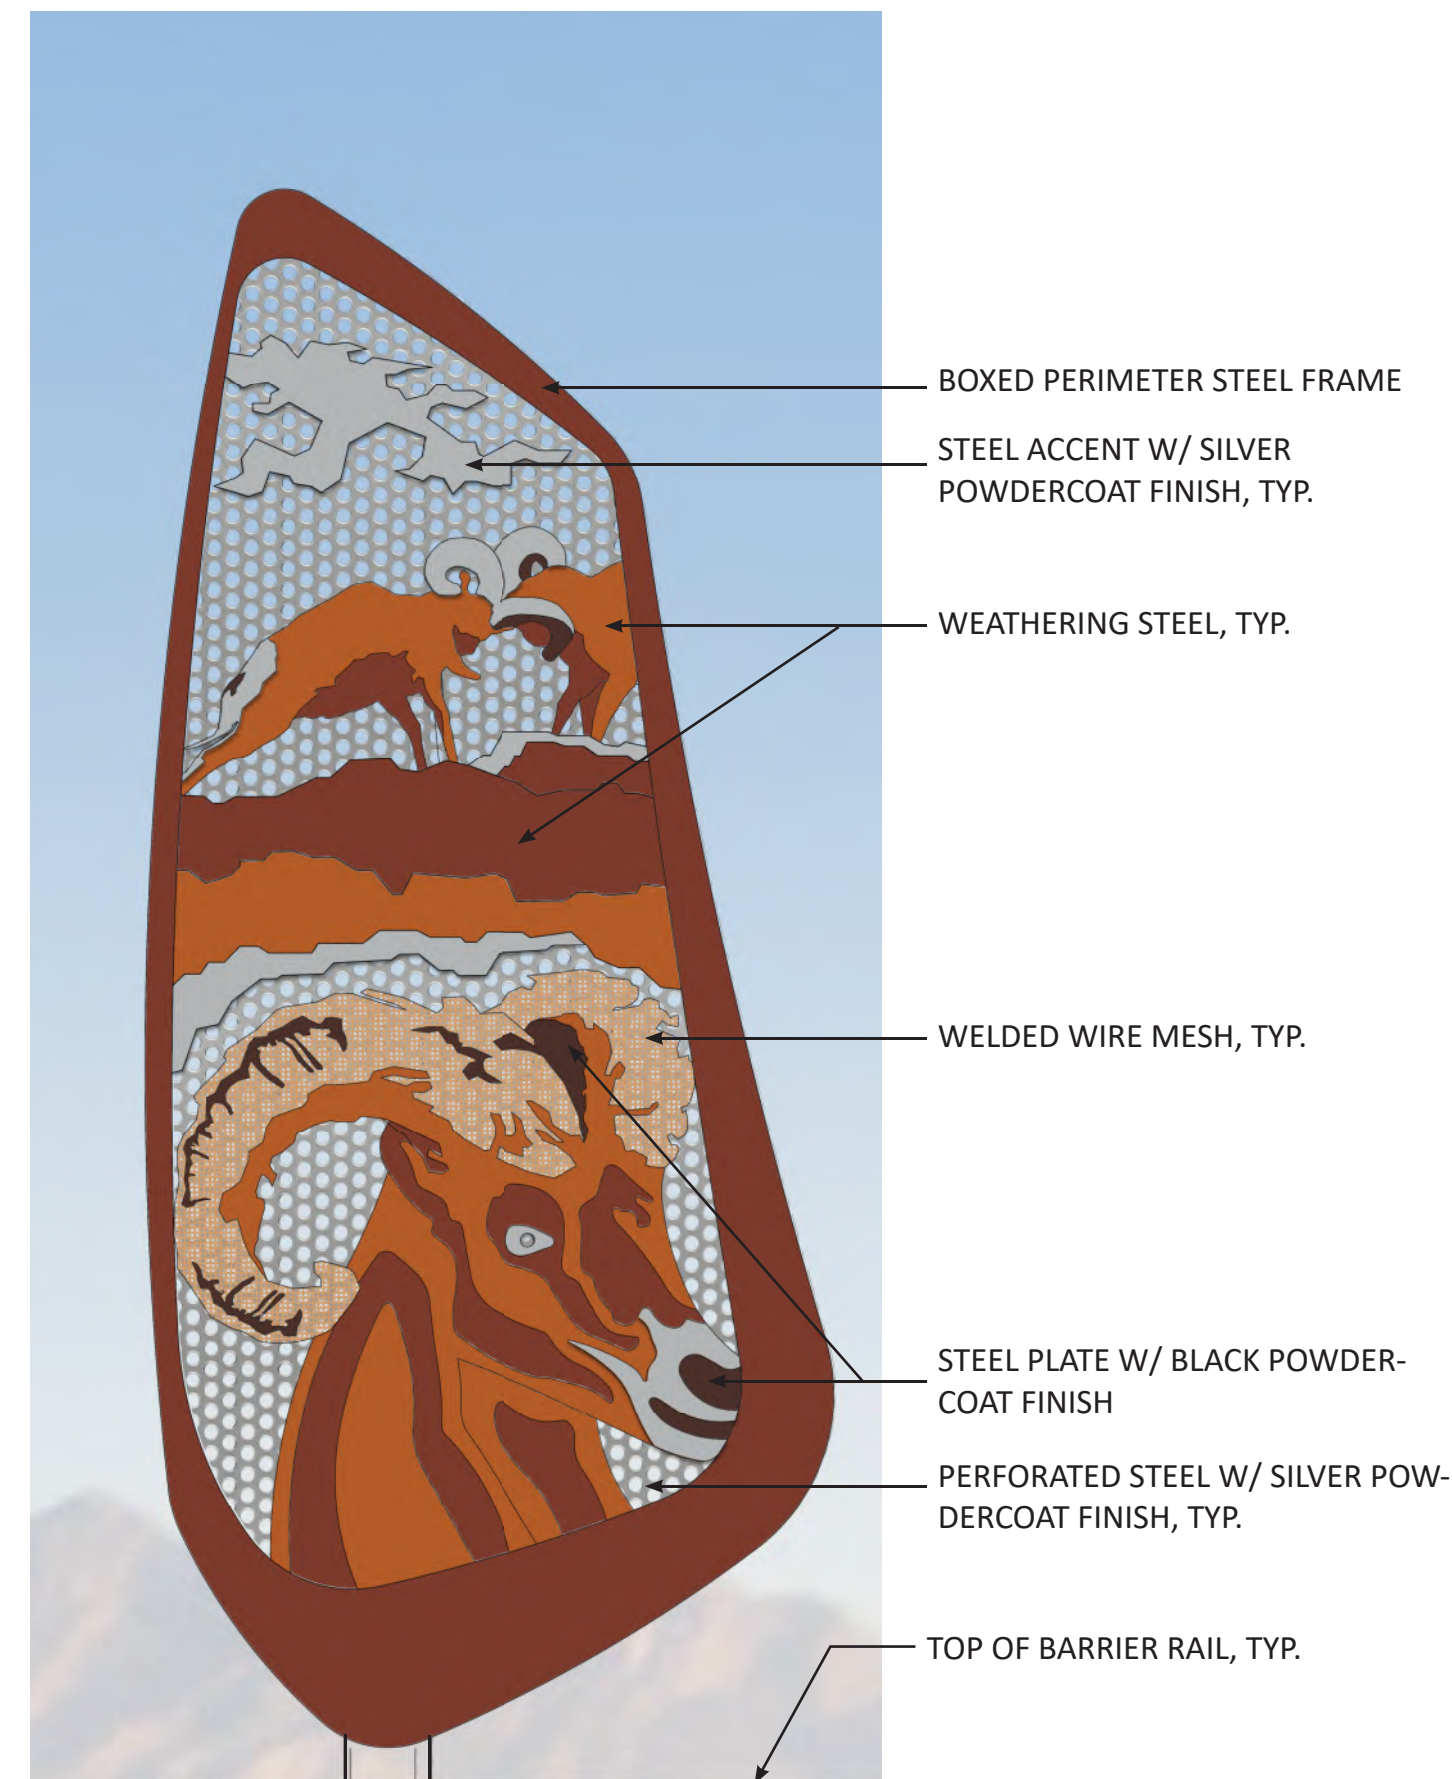


DECORATIVE FIGURE TYPE A-5

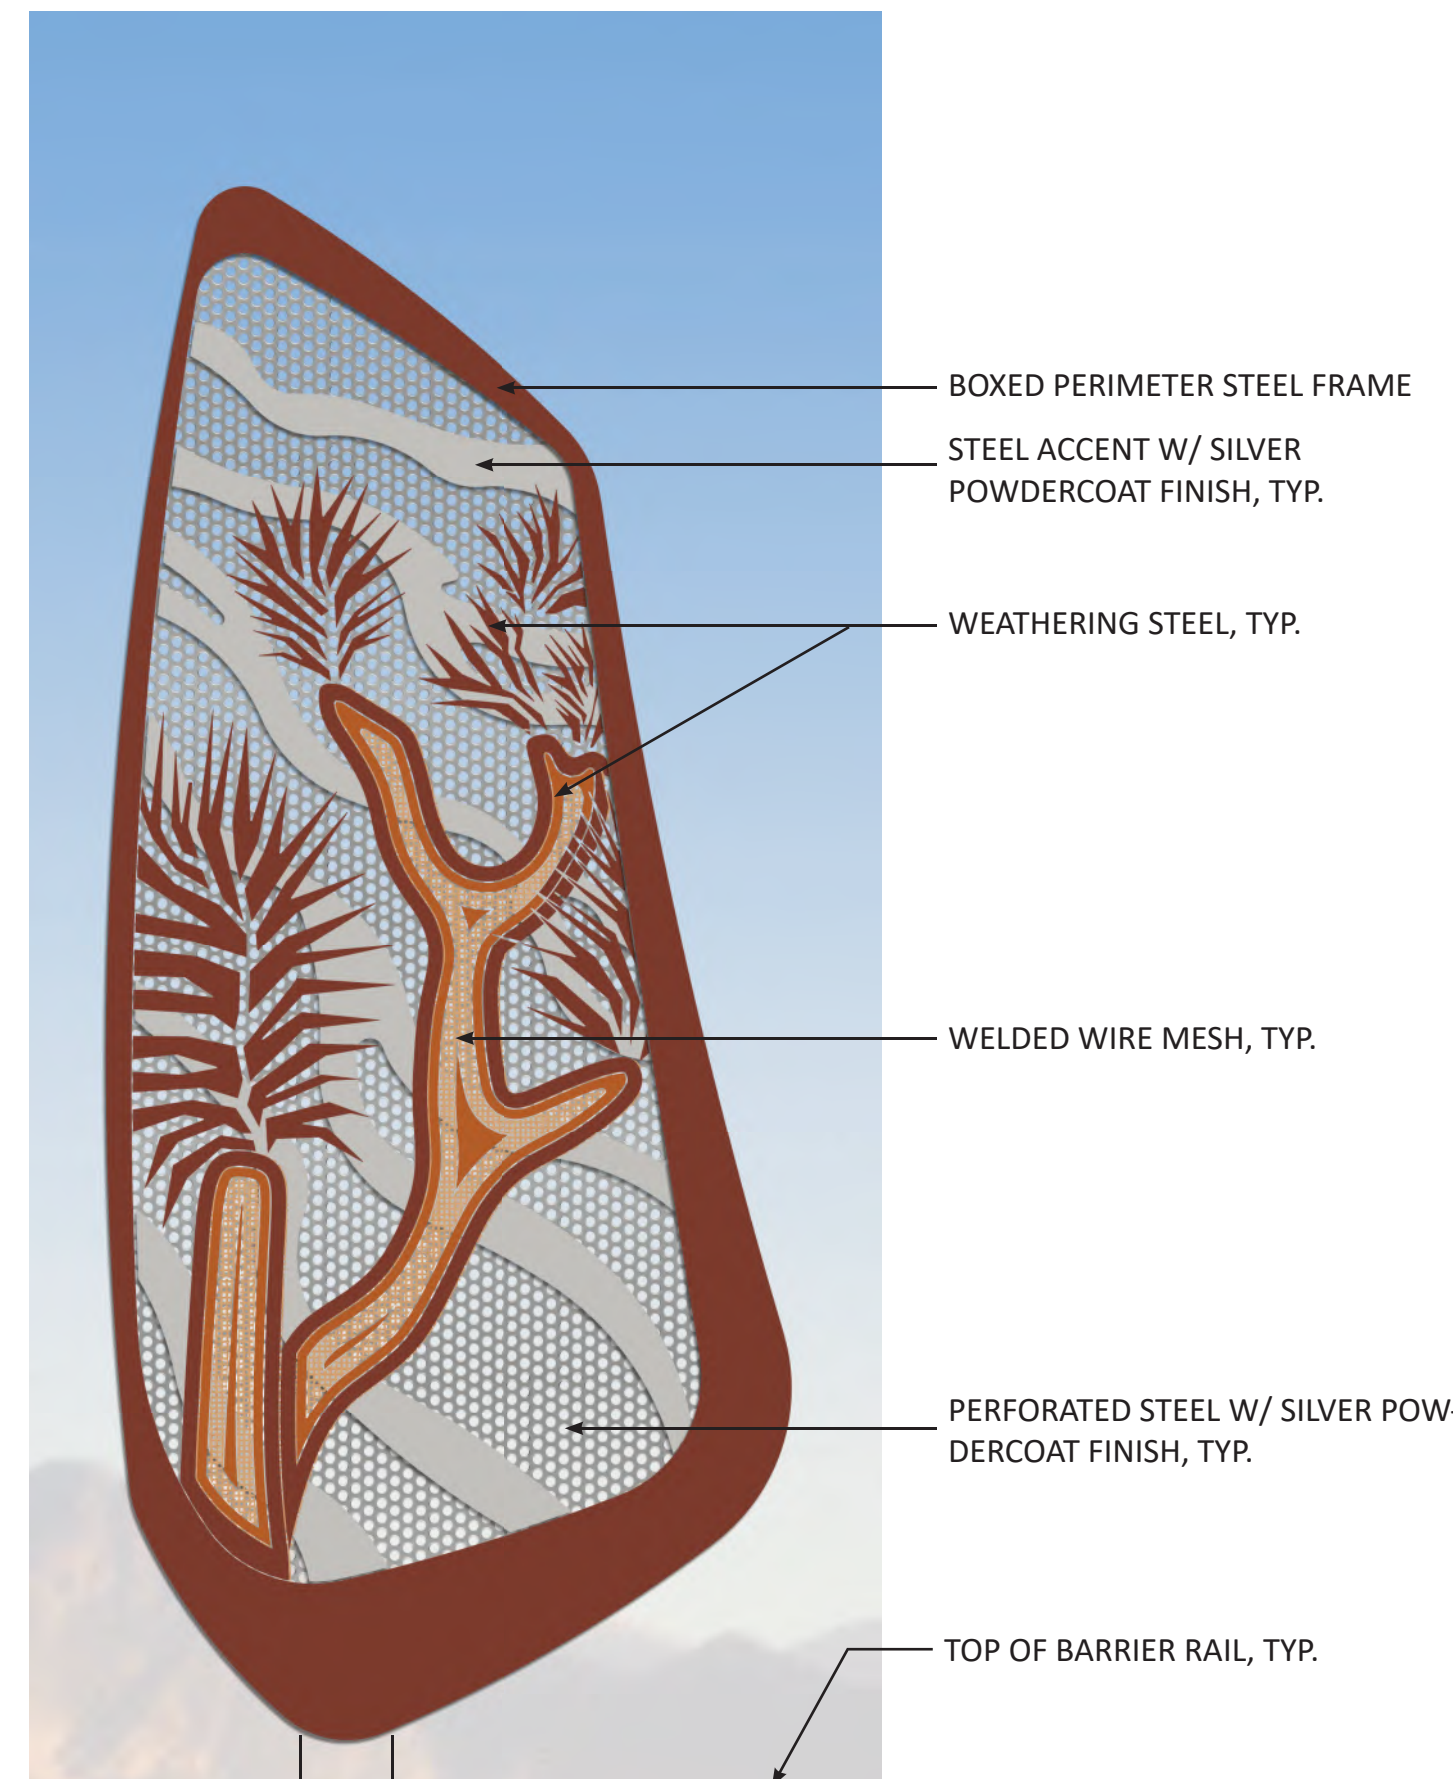


DECORATIVE FIGURE TYPE A-6

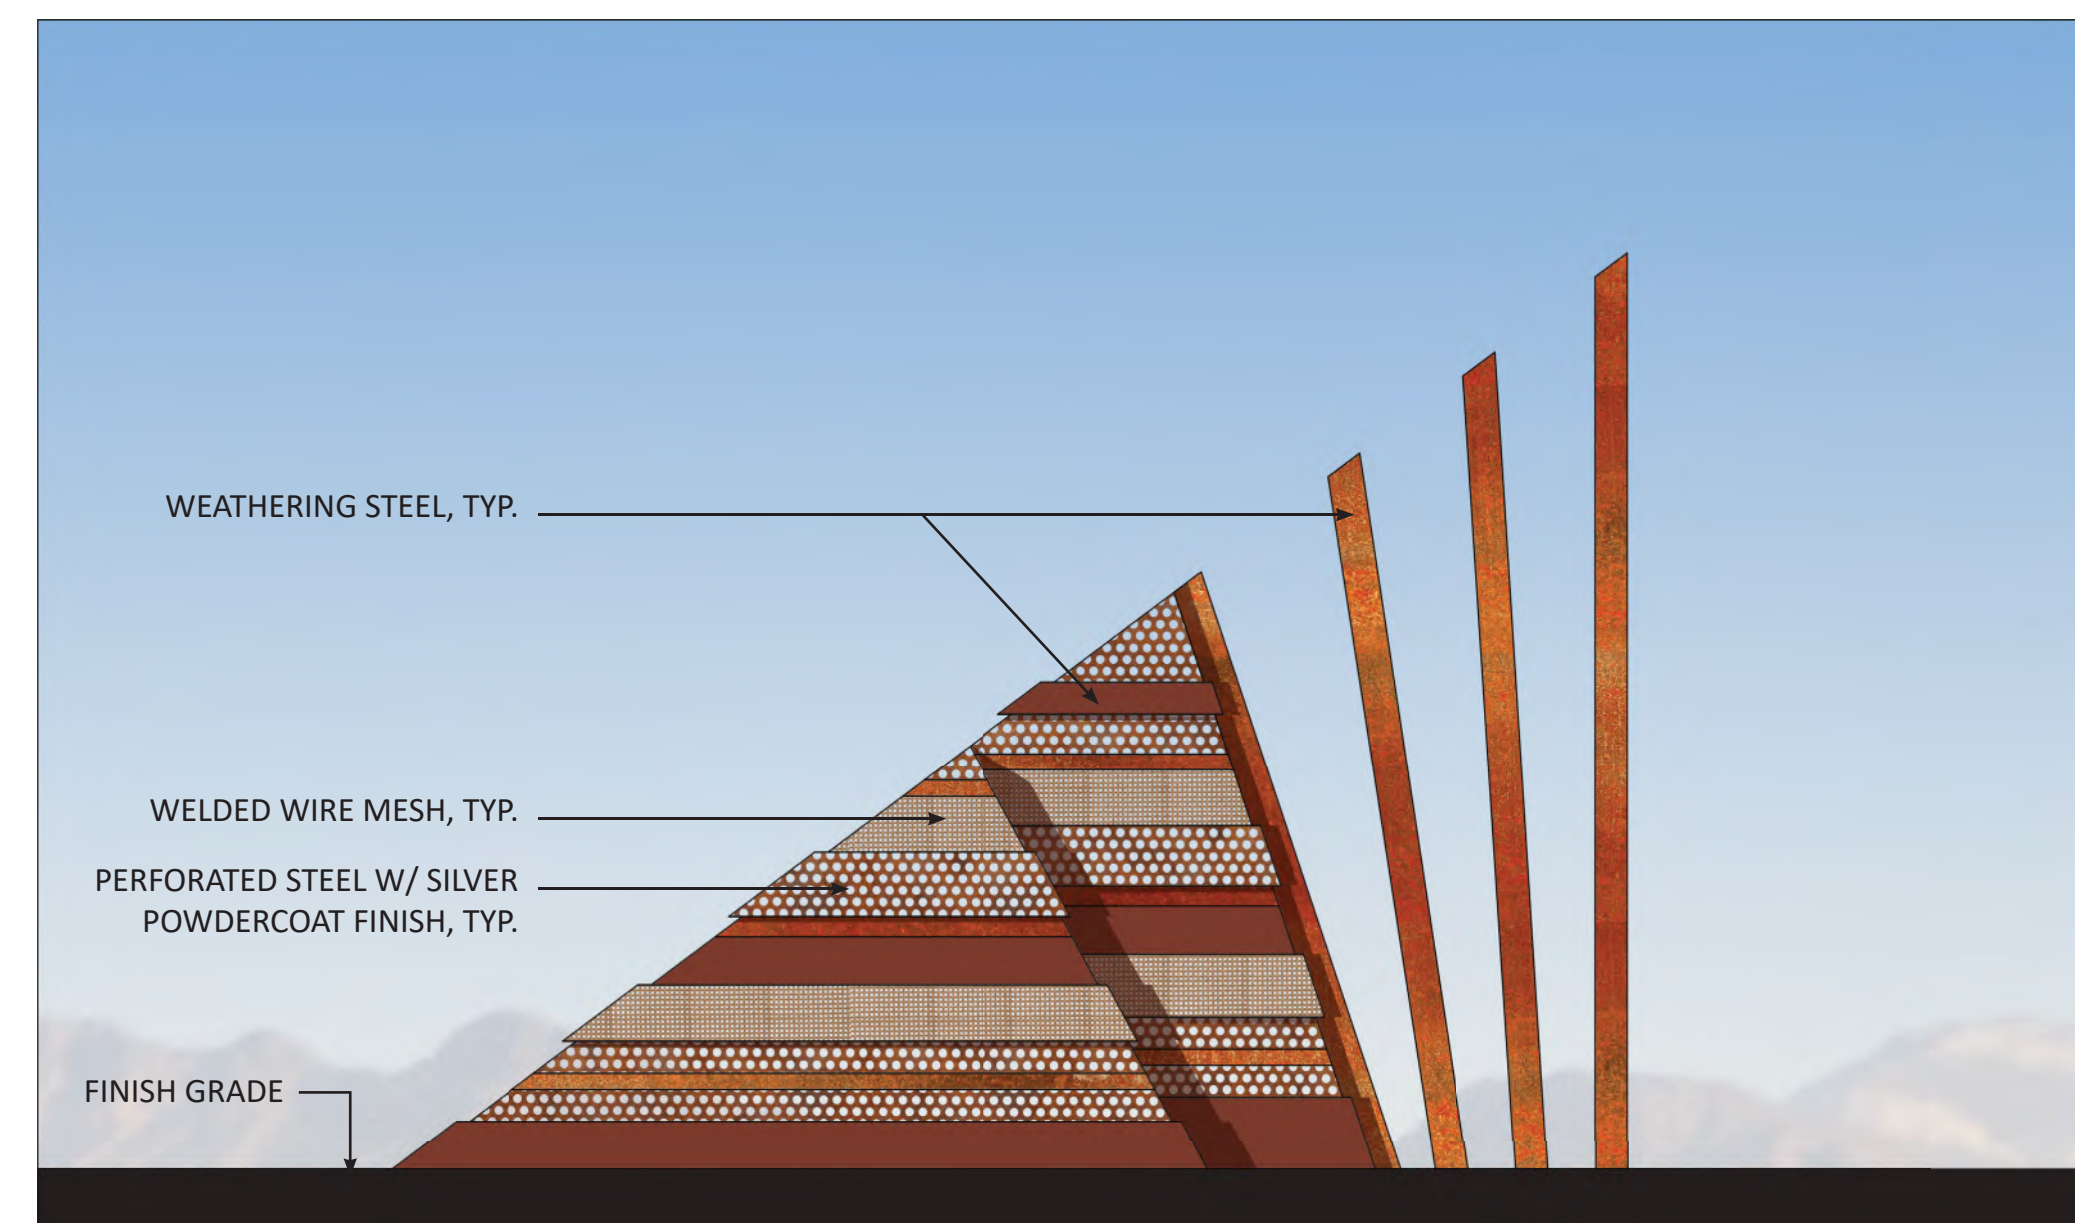


DECORATIVE STRUCTURE SIDE VIEW

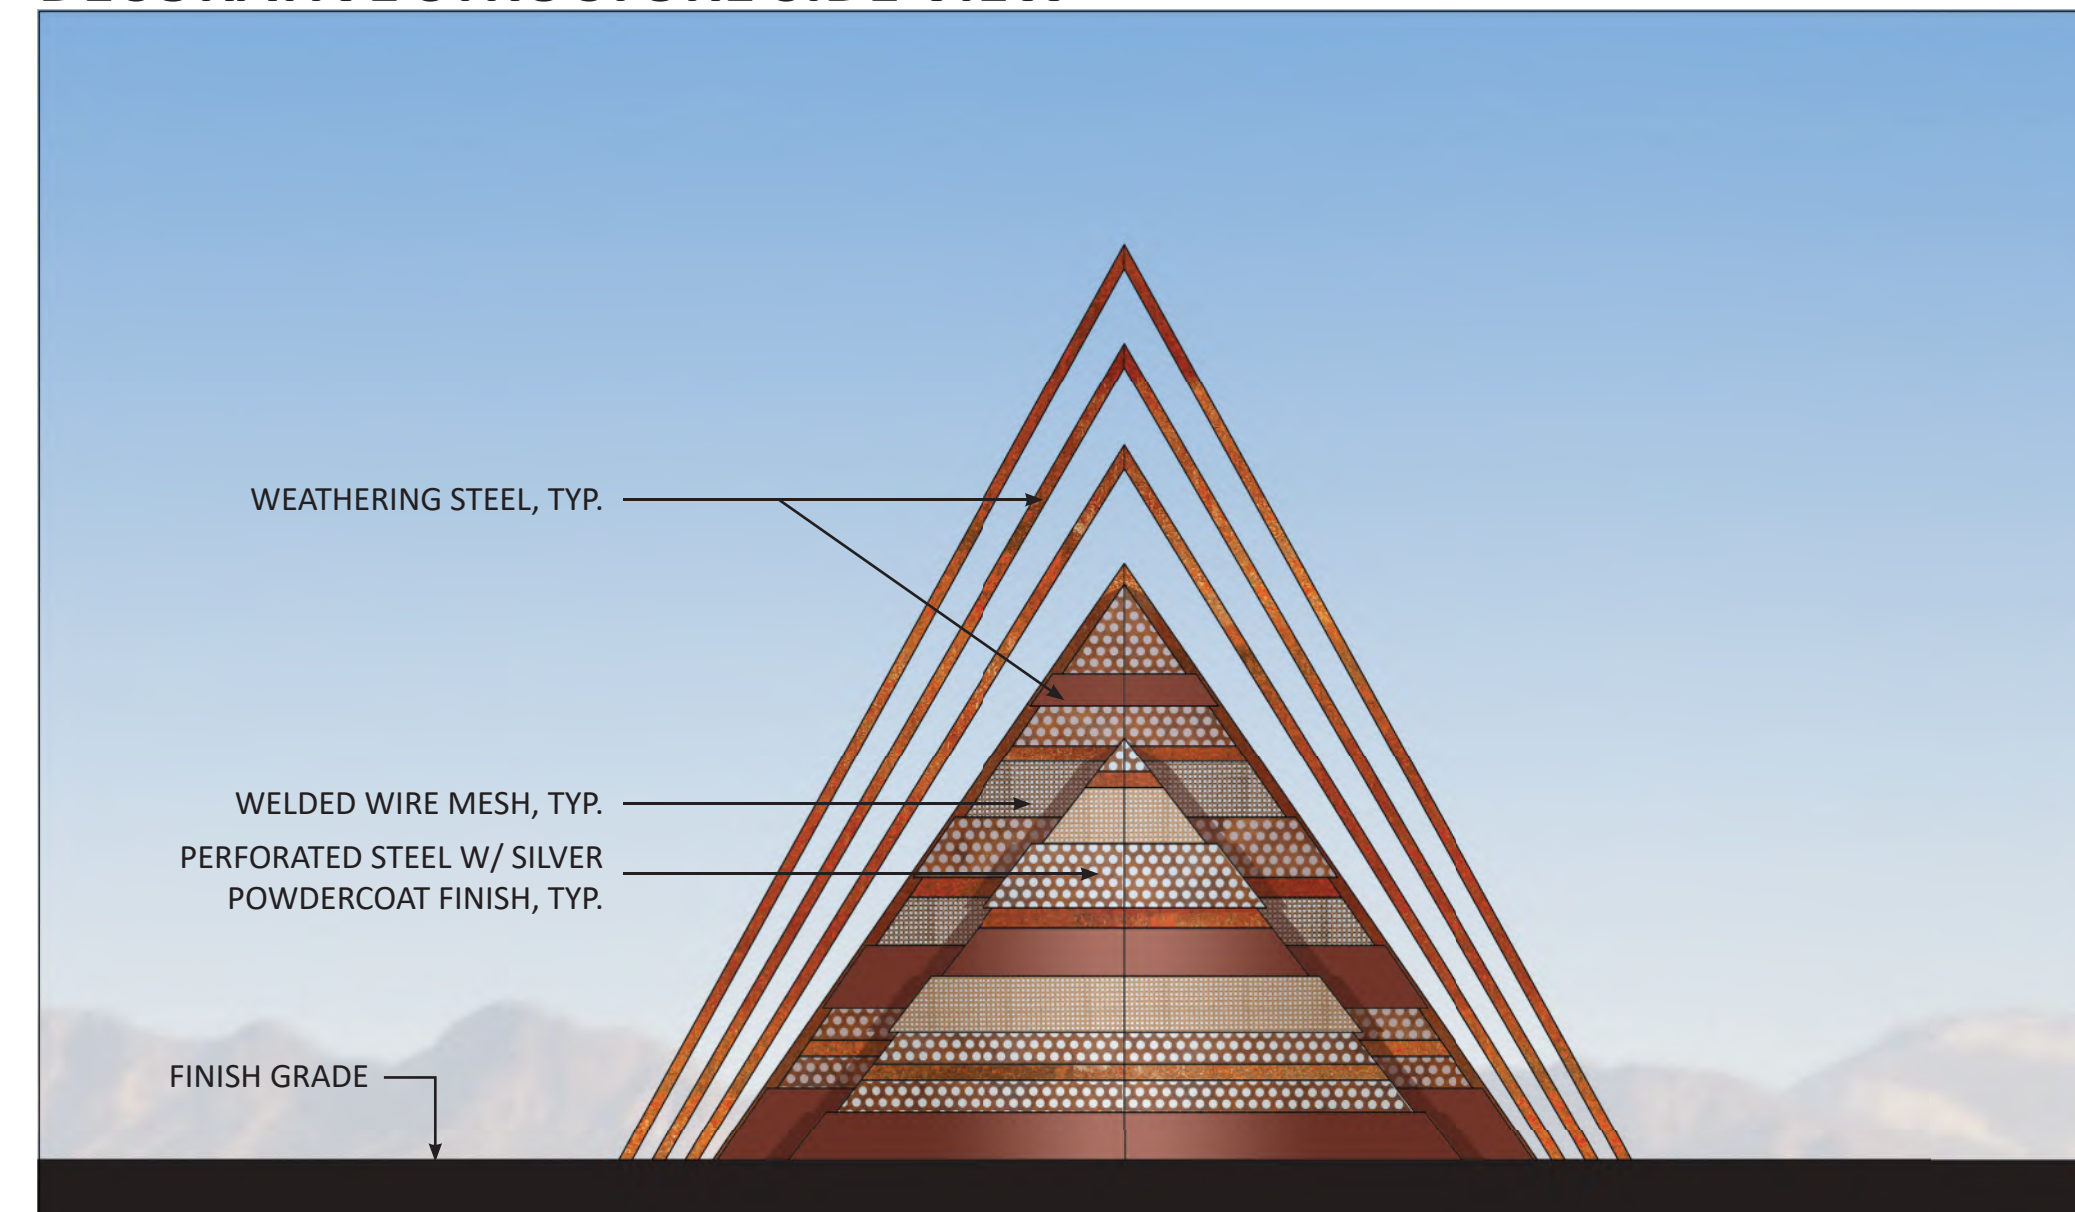

DECORATIVE STRUCTURE FRONT VIEW

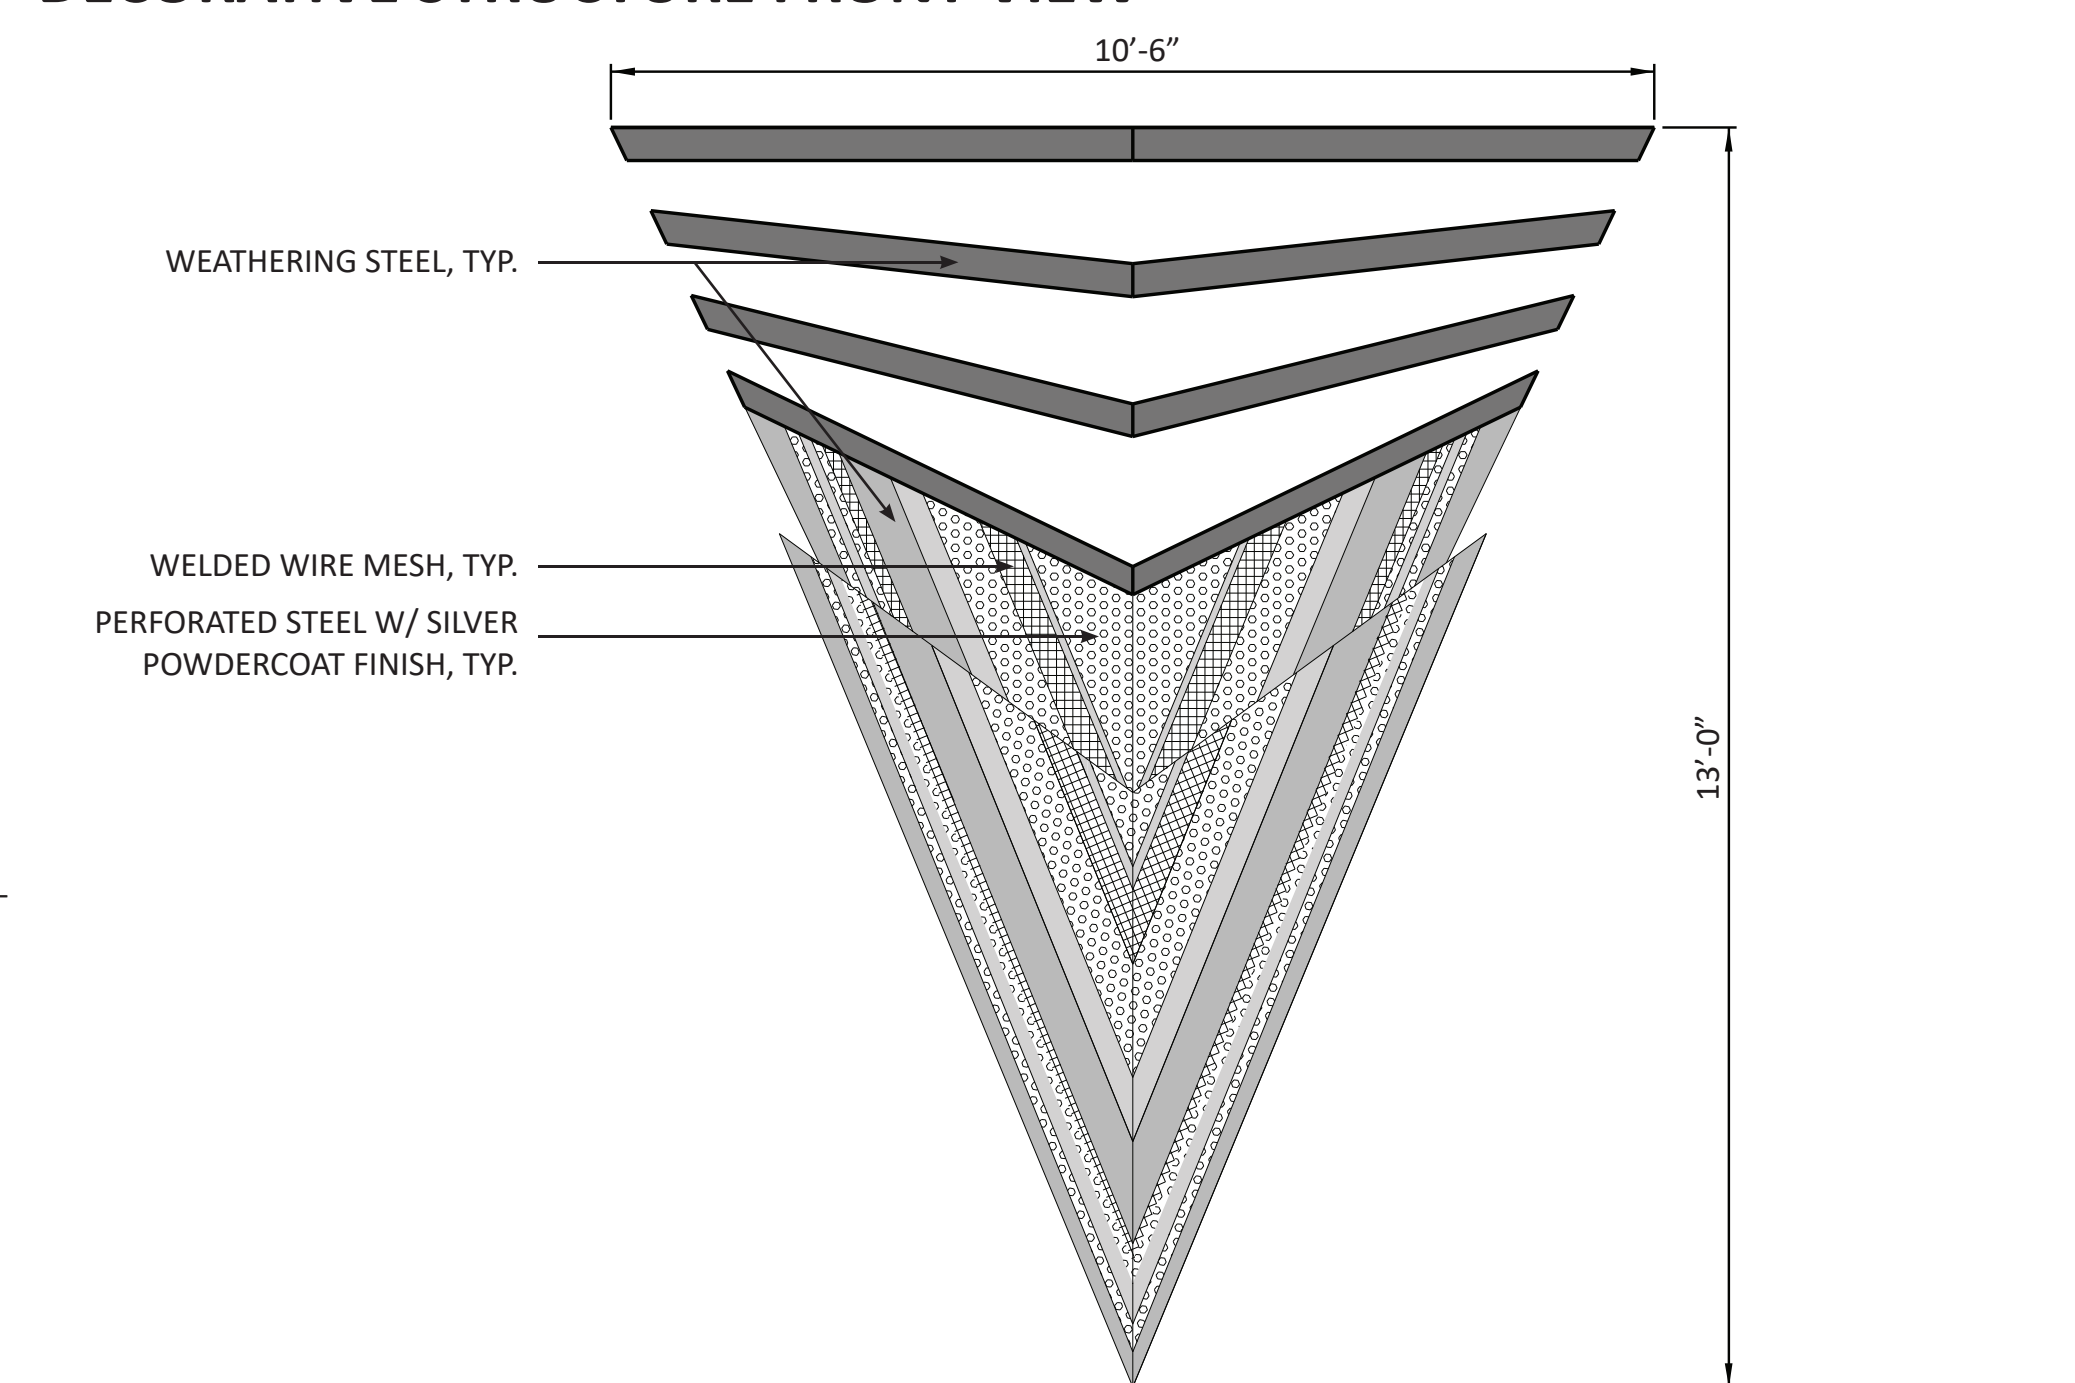


DECORATIVE STRUCTURE PLAN VIEW

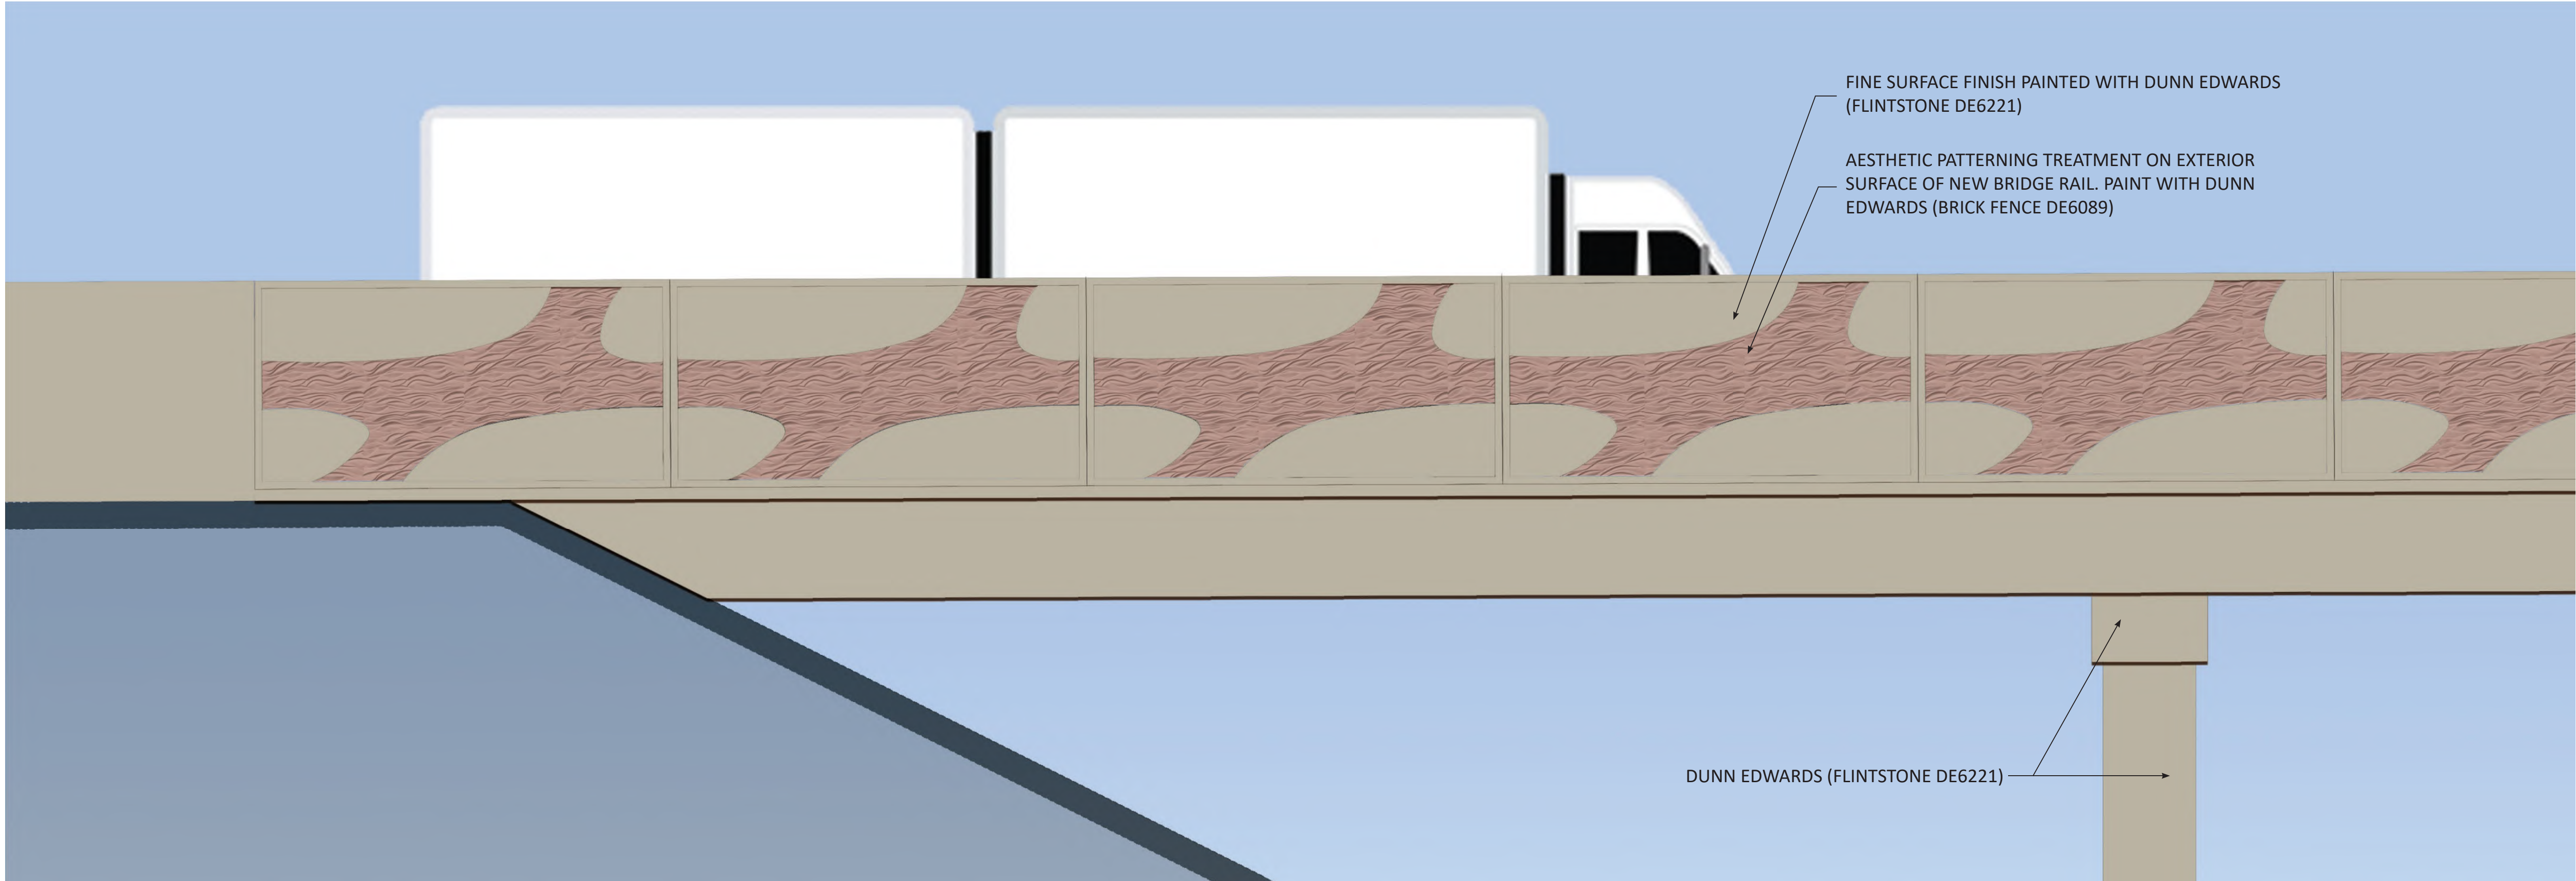

LAS VEGAS BLVD. BRIDGE PARTIAL ELEVATION OF TYPICAL OUTSIDE SURFACE TREATMENT OF NEW BRIDGE RAIL

DECORATIVE ROCK LEGEND

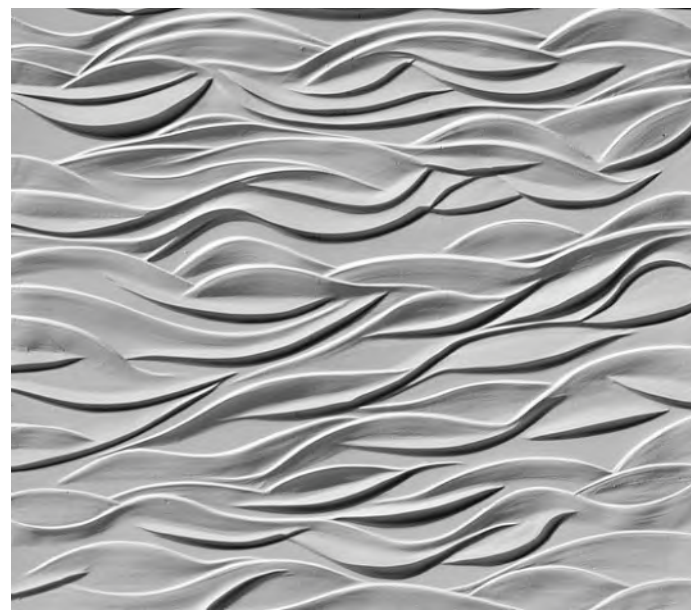

AESTHETIC PATTERN
FORMLINER: RECKLI SAMARA



PAINT: DUNN EDWARDS
FLINTSTONE (DE6221)



PAINT: DUNN EDWARDS
BRICK FENCE (DE6089)



EXISTING LAS VEGAS BLVD. BRIDGE



VIEW LOOKING NORTH FROM SOUTH SIDE OF BRIDGE



VIEW OF WEST SIDE ABUTMENT WALL



VIEW OF SOUTHWEST WING WALL



VIEW OF ROUND NOSED PIER



VIEW OF EAST SIDE ABUTMENT WALL

EXISTING PABCO ROAD BRIDGE STRUCTURE TREATMENT



VIEW OF NORTHWEST SIDE WALL



DUNN EDWARDS FLINTSTONE DE6221



VIEW OF NORTHWEST SIDE WALL



VIEW OF ROUND NOSED PIER

EXISTING UPRR BRIDGE STRUCTURE TREATMENT



VIEW LOOKIN NORTHEAST FROM SOUTHWEST SIDE OF BRIDGE