


Project #1 - Exterior Renovations

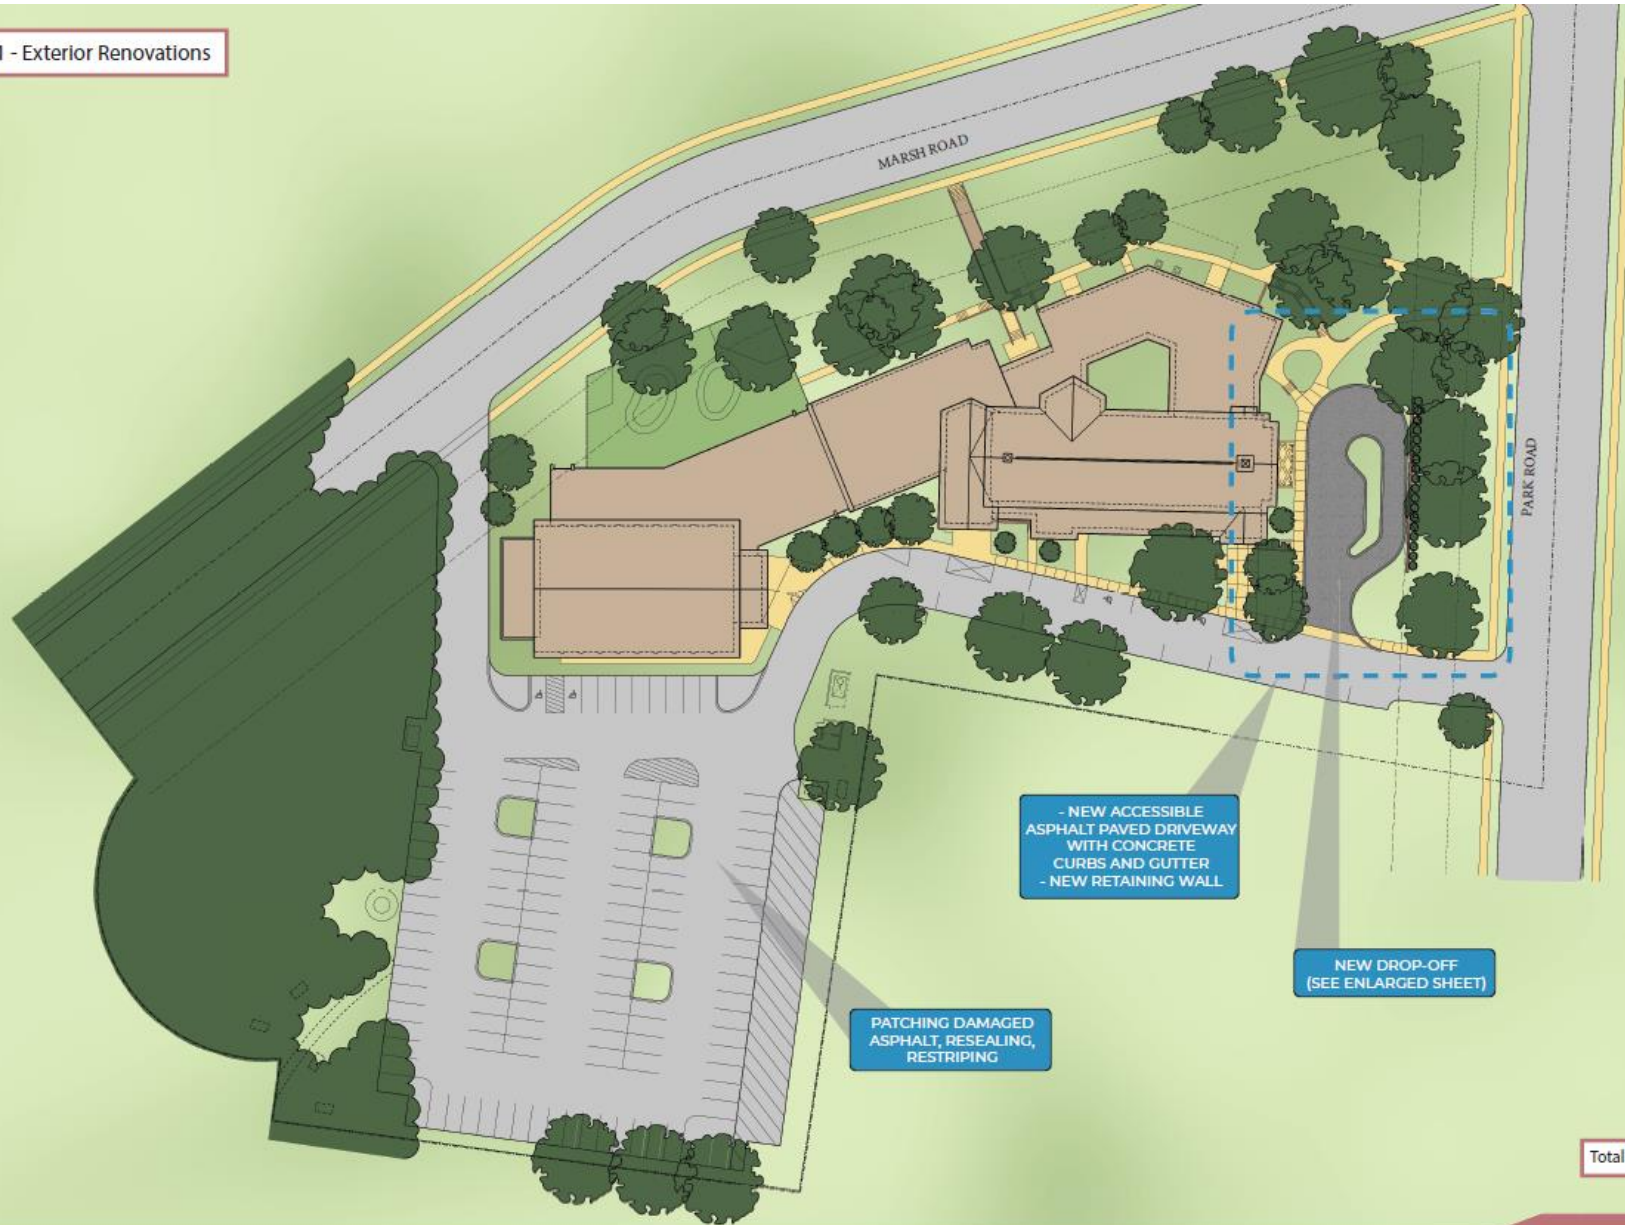

Total Cost: \$561,066




Proposed Site Plan



Project #1 - Exterior Renovations

Key Plan

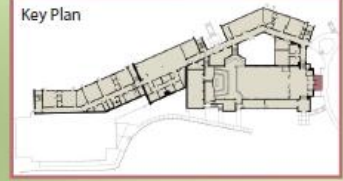

NEW COVERED
ENTRANCE

NEW ACCESSIBLE ASPHALT
PAVED DRIVEWAY WITH
CONCRETE CURB AND GUTTER

NEW RETAINING WALL



Enlarged Proposed Entry

