


LEGEND	
A	CREATE LOOP TRAIL SYSTEM
B	REMOVE DEADWOOD & HAZARD TREES
C	EDUCATIONAL SIGNAGE ALONG TRAILS
D	REMOVE INVASIVE PLANTS
E	REMOVE TENNIS COURT PAVEMENT. CREATE POLLINATOR GARDEN
F	SEMI FORMAL ENTRANCE
G	REVEGETATE
H	REMOVE FENCES
I	REMOVE DEADEND PORTION OF PRIMROSE LANE, PROVIDE COMMON DRIVEWAY
J	IMPROVE/REPAIR TRAILS AS NEEDED
K	INSTALL WATER QUALITY STRUCTURE AS NEEDED
L	INSTALL WATER QUALITY BASIN/DETENTION AT OUTLET
M	PROTECT RED OAK
N	OUTDOOR CLASSROOM

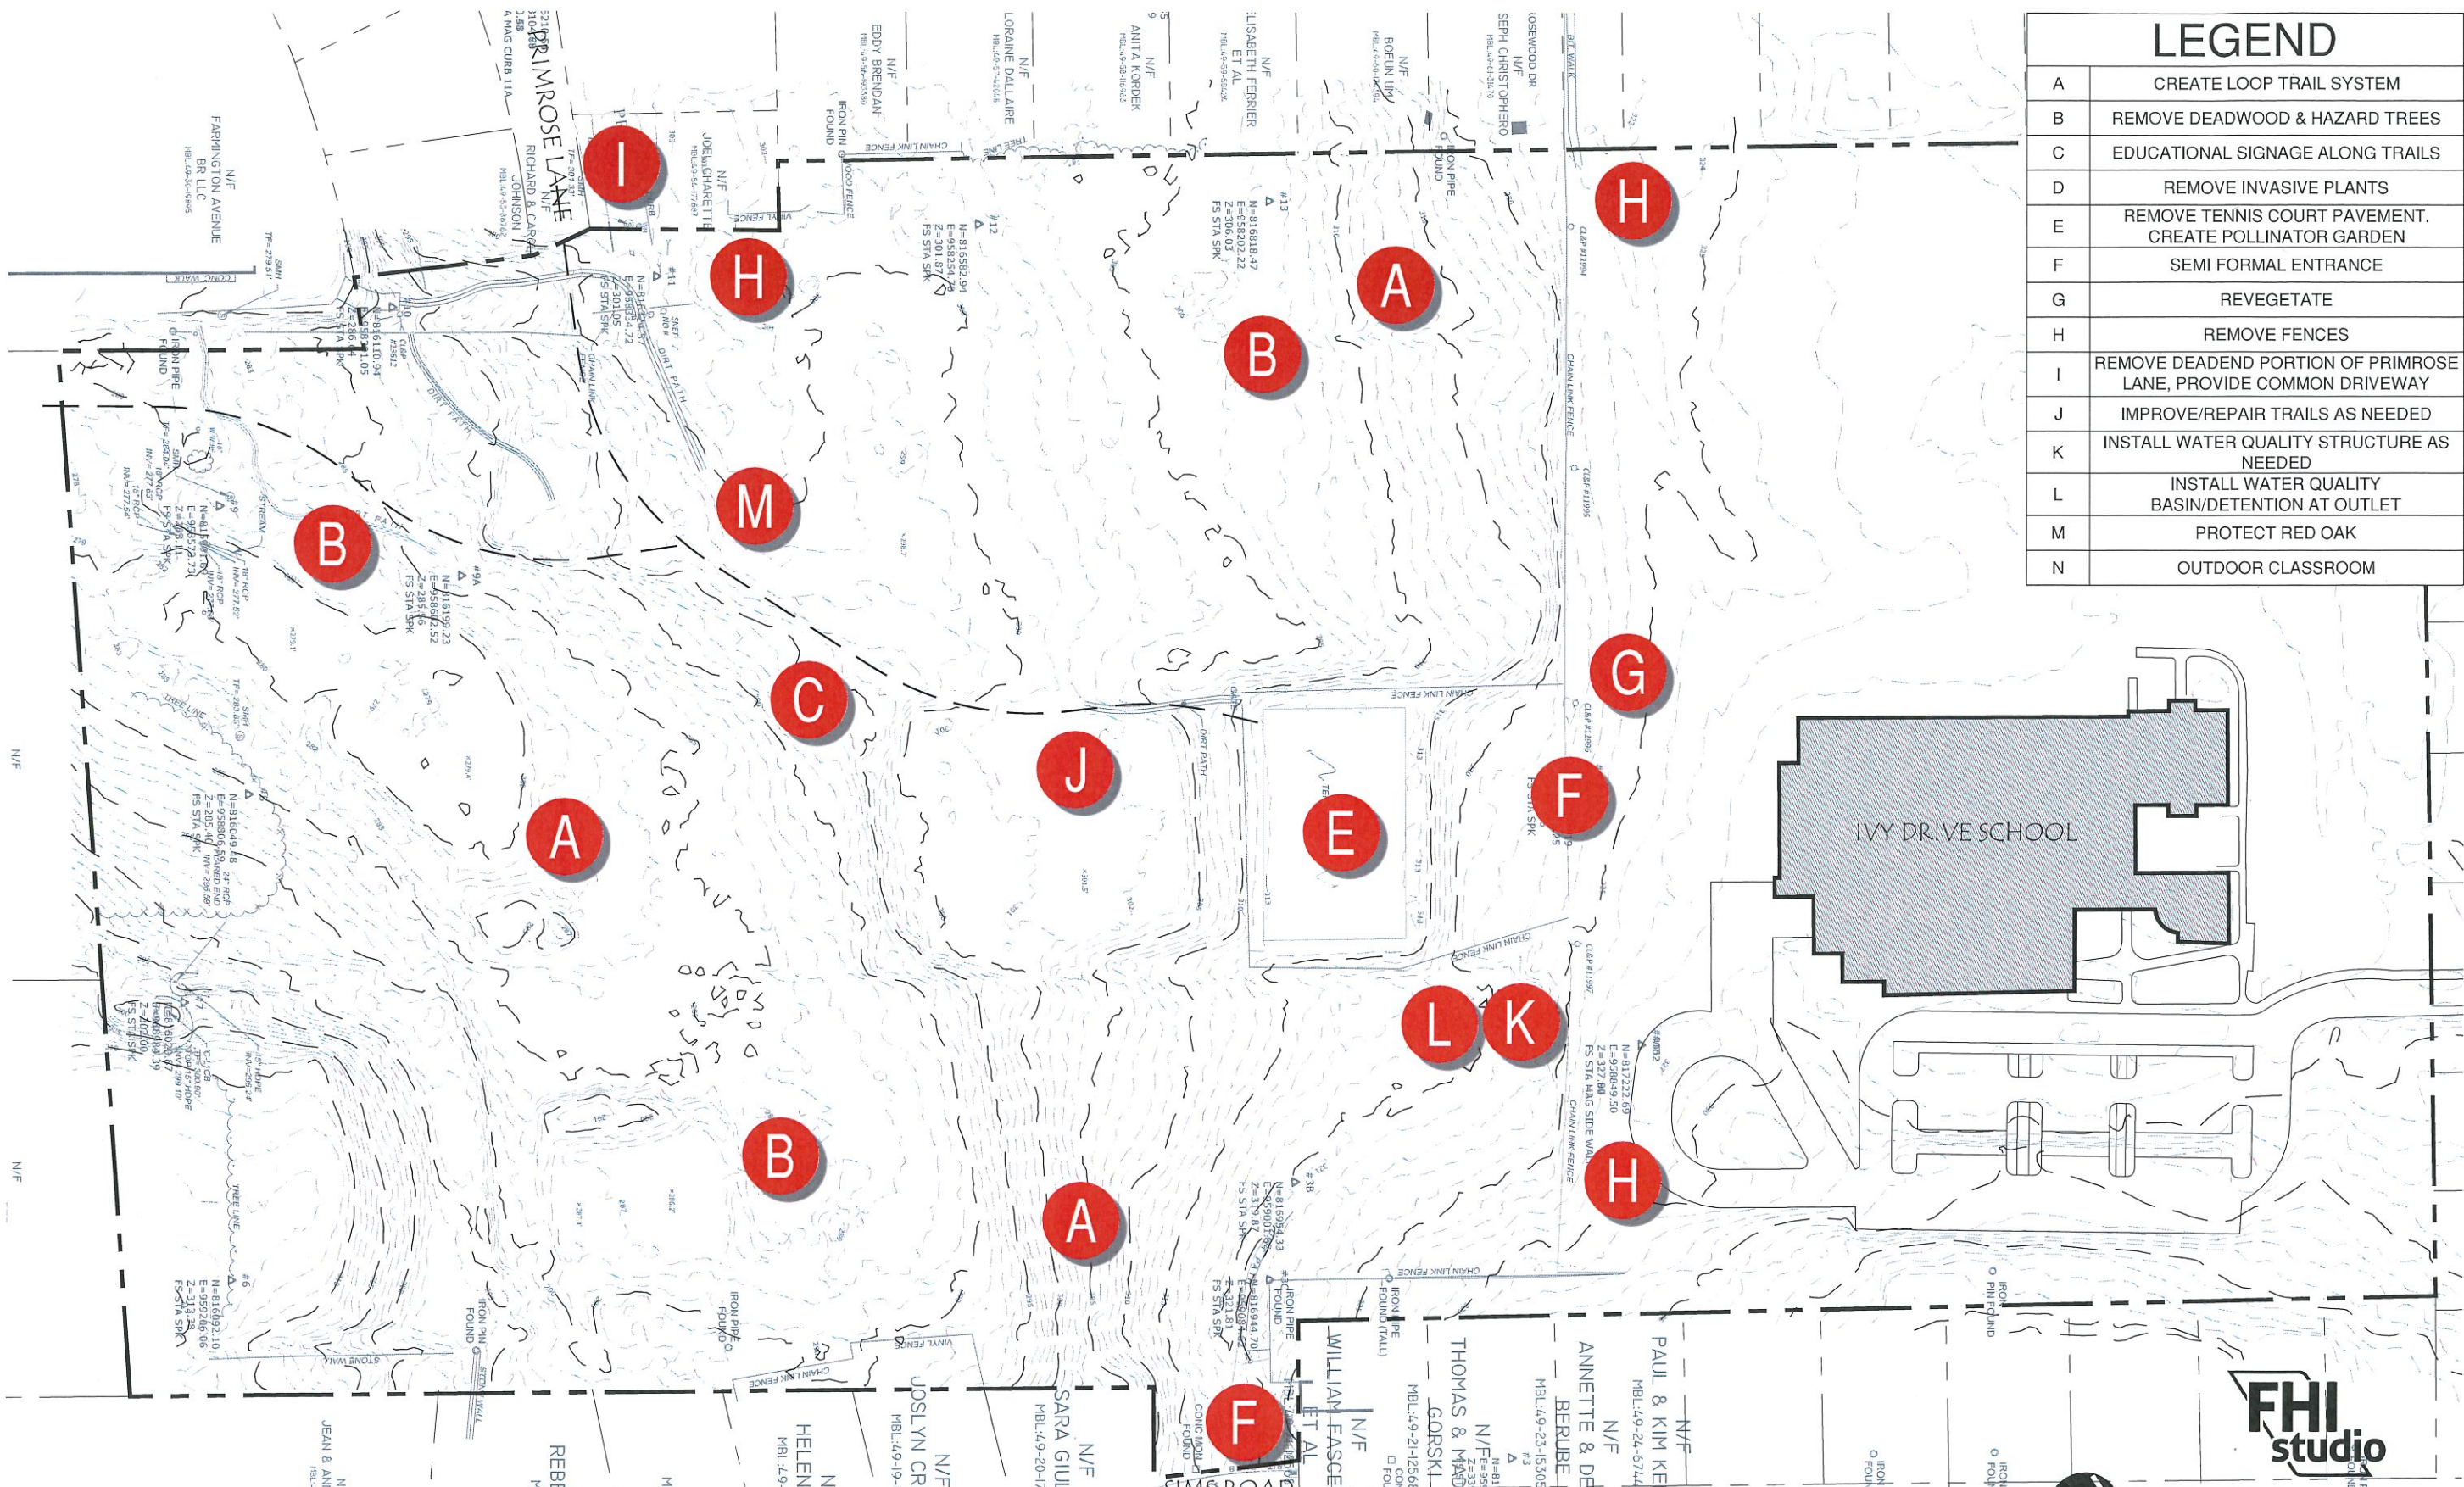

# KERN PARK IMPROVEMENTS

## Auxiliary Masterplan

**FHI studio**

416 Asylum Street  
Hartford, CT 06103  
860-247-7200  
fhistudio.com

ENGAGE | DESIGN | ADVANCE