



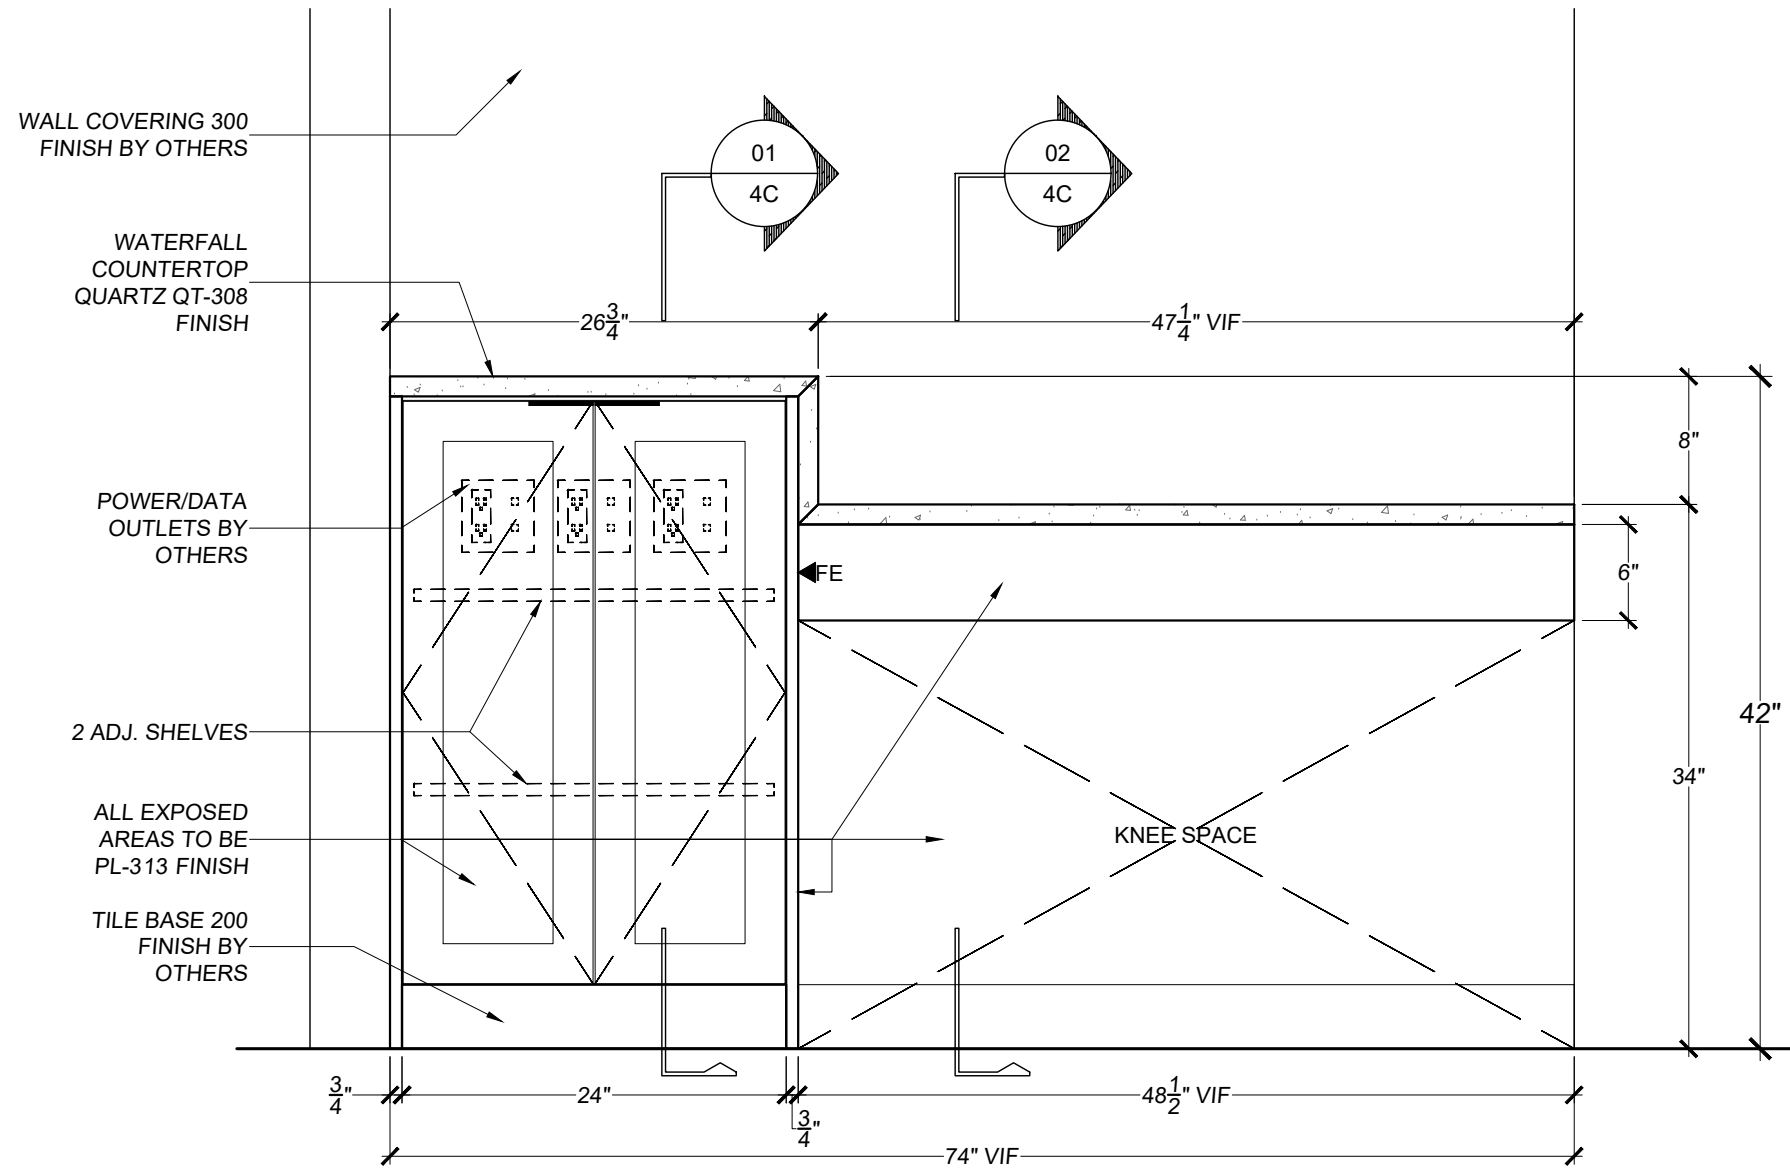


01	ELEVATION
4A	
SCALE: 1" = 1'-0" REF.: 2/A802	

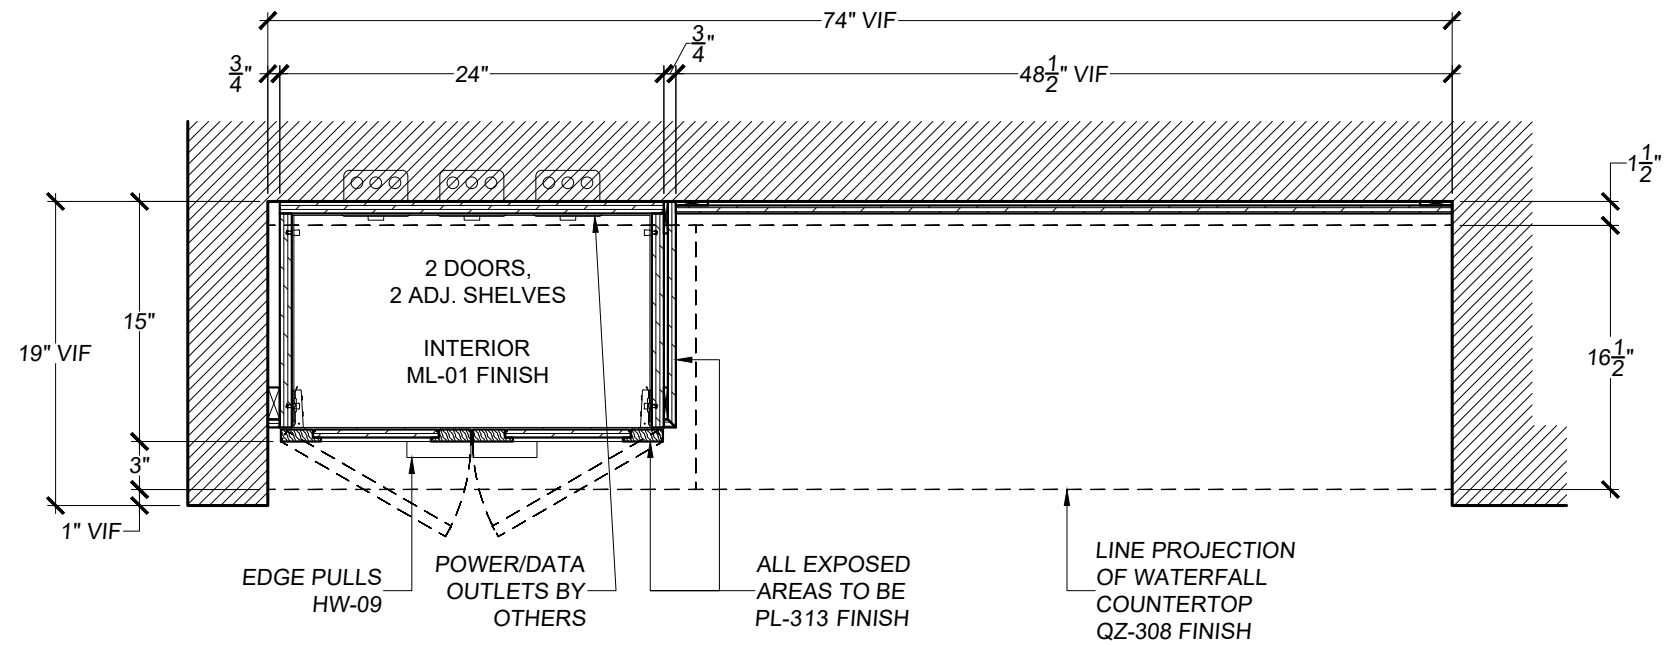

01
4B

PLAN SECTION


SCALE: 1" = 1'-0" REF.: 1/A808

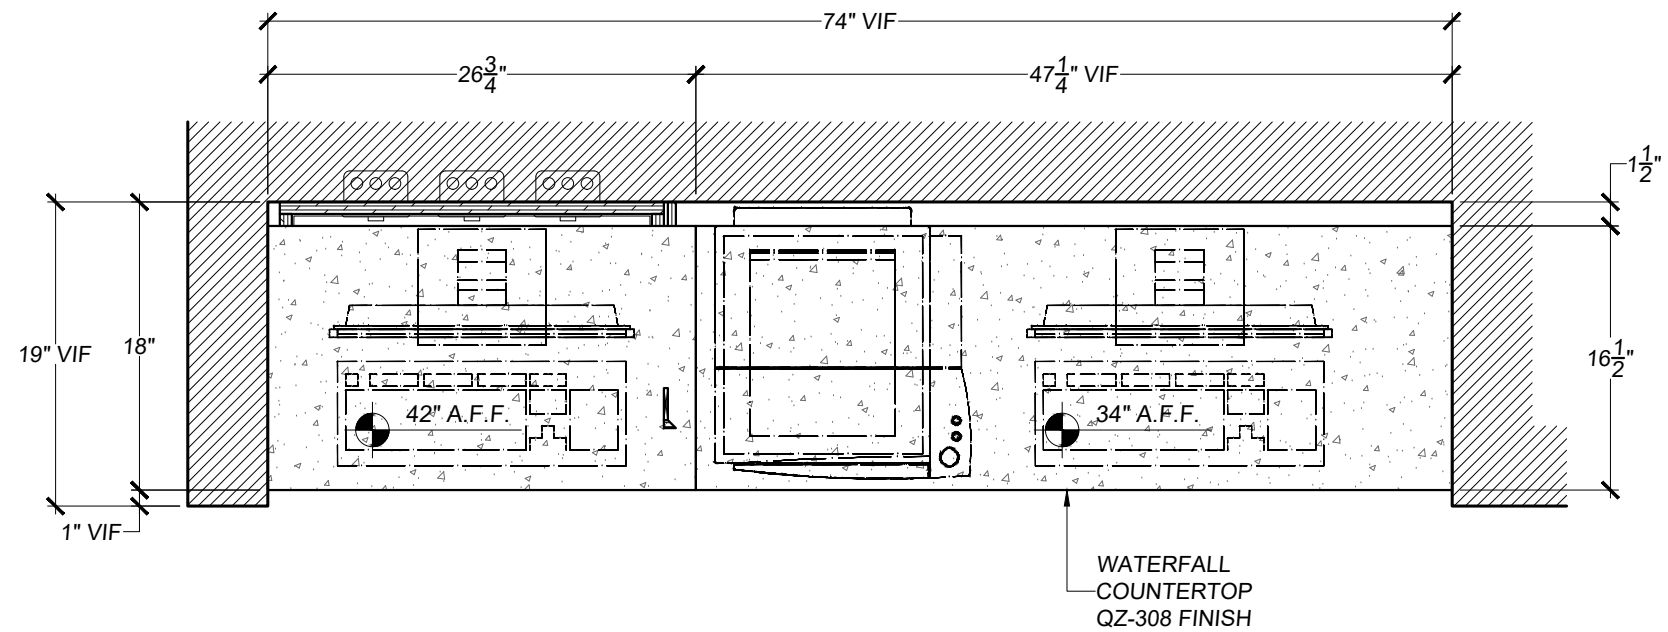


02
4B

PLAN VIEW



SCALE: 1" = 1'-0" REF.: 2/A808

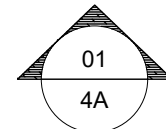



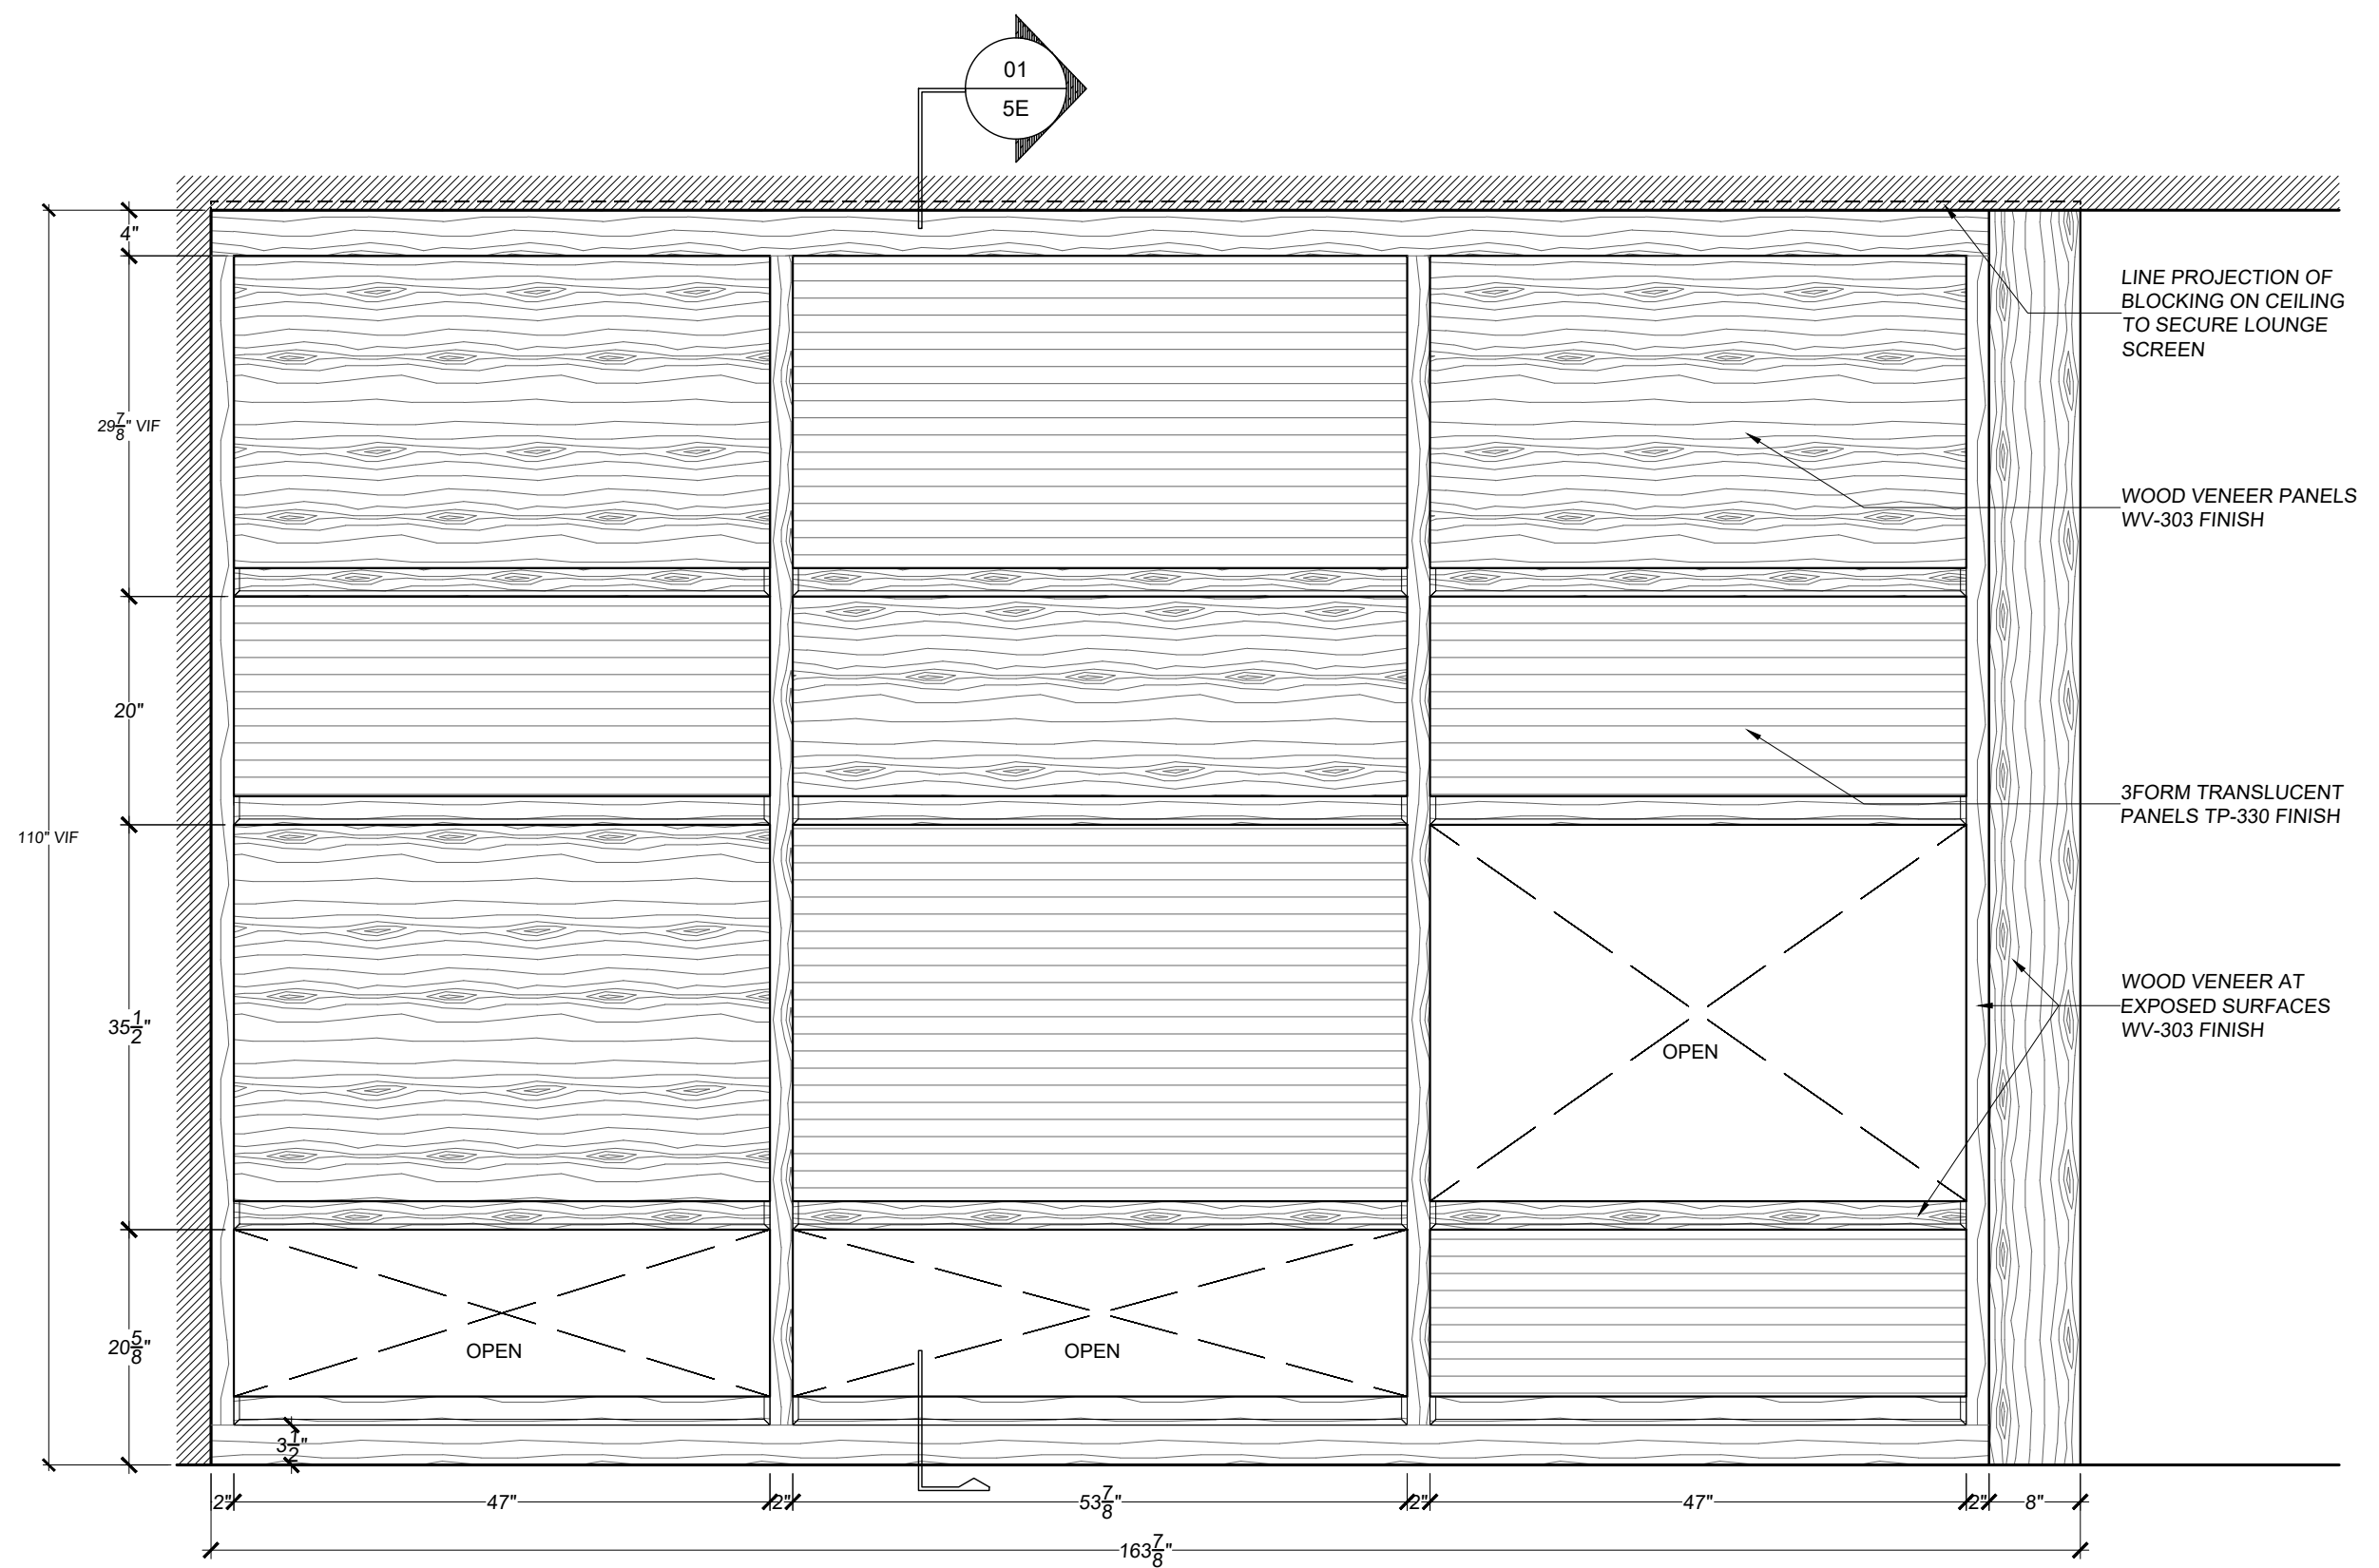

ELEVATION

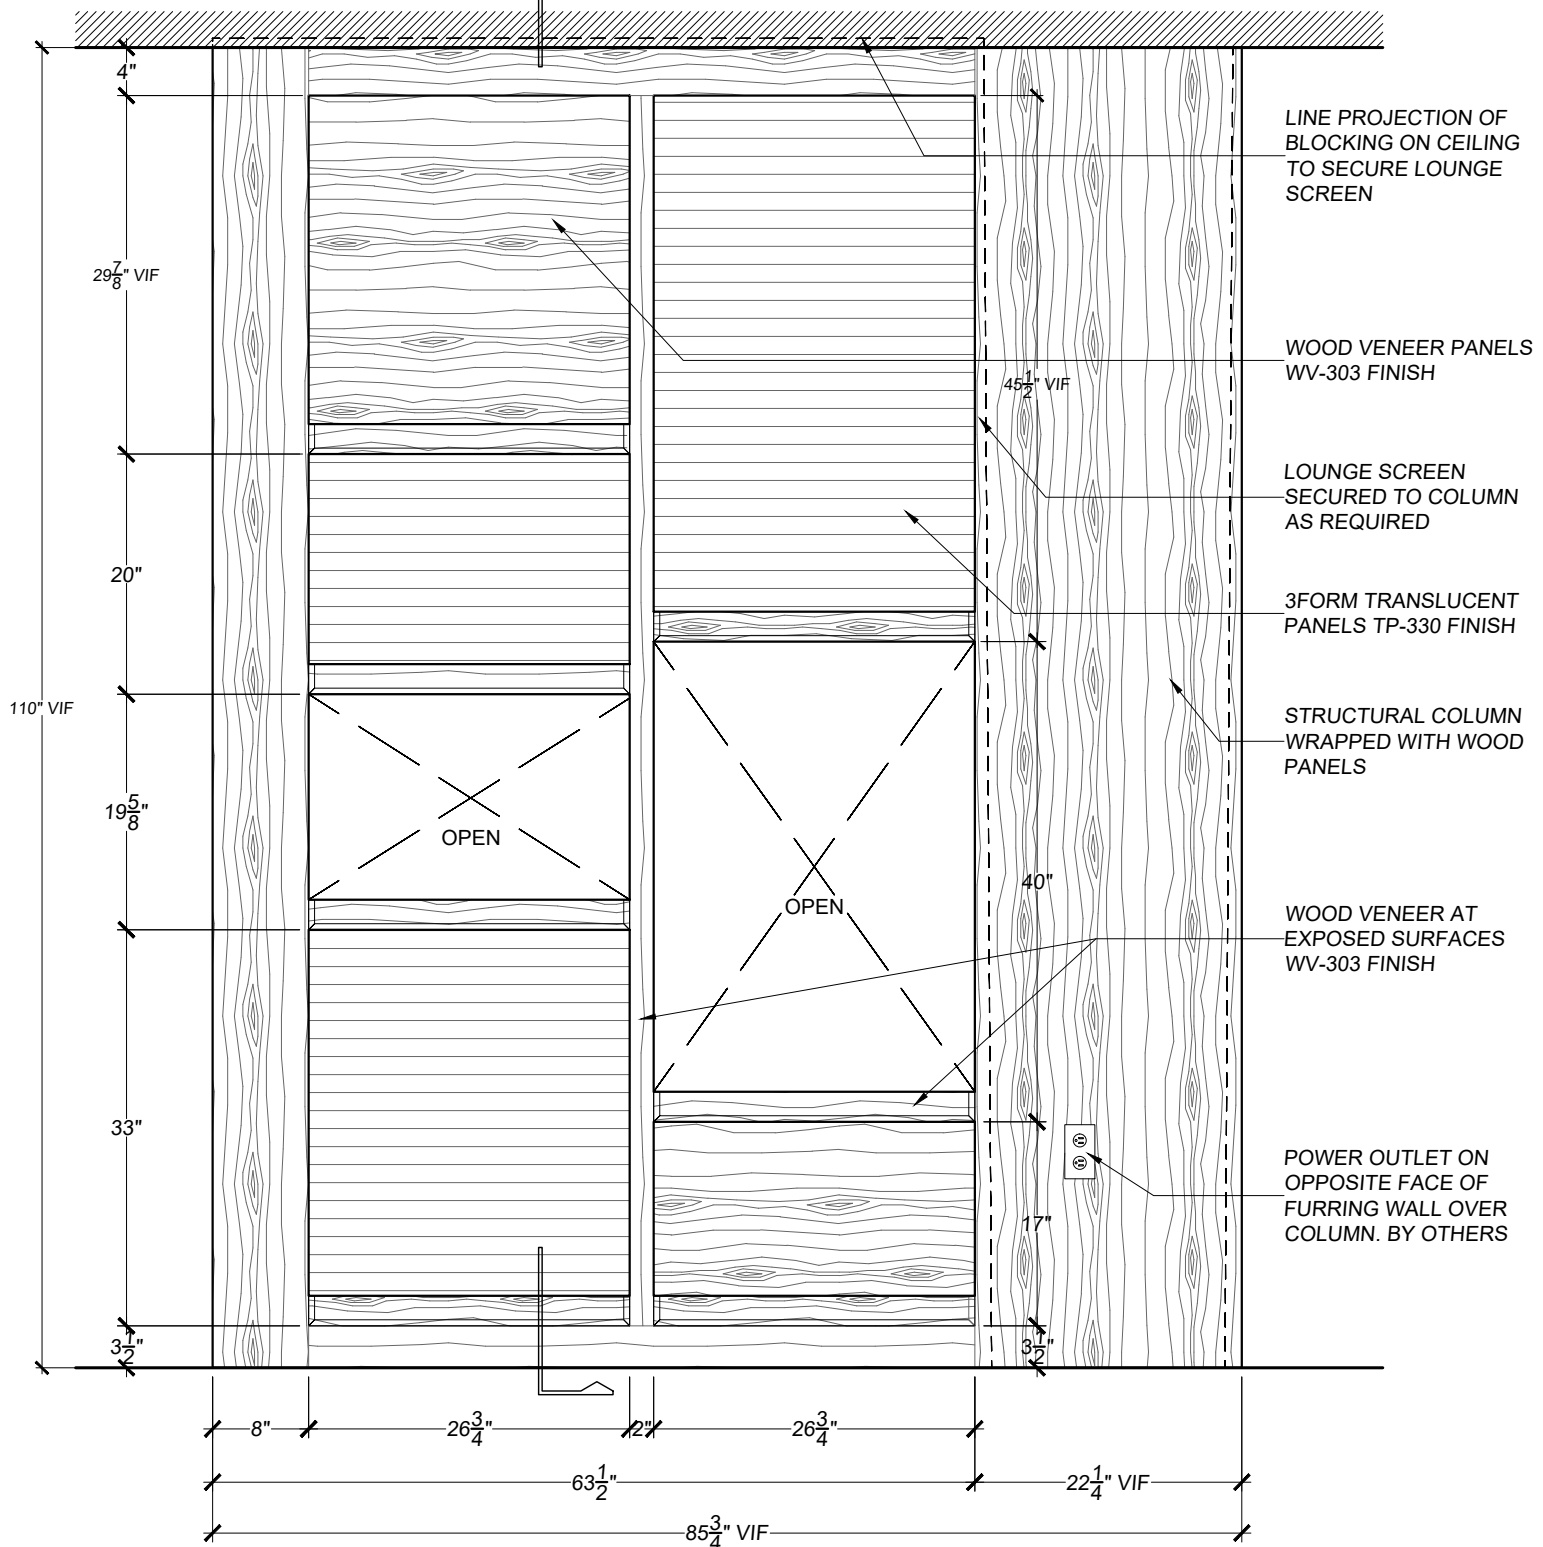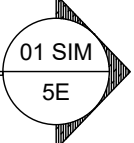


- LINE PROJECTION OF
BLOCKING ON CEILING
TO SECURE LOUNGE
SCREEN
- WOOD VENEER PANELS
WV-303 FINISH
- LOUNGE SCREEN
SECURED TO COLUMN
AS REQUIRED
- 3FORM TRANSLUCENT
PANELS TP-330 FINISH
- STRUCTURAL COLUMN
WRAPPED WITH WOOD
PANELS
- WOOD VENEER AT
EXPOSED SURFACES
WV-303 FINISH
- POWER OUTLET ON
OPPOSITE FACE OF
FURRING WALL OVER
COLUMN. BY OTHERS

01
5B

ELEVATION



SCALE: 3/4" = 1'-0" REF.: 3/A804

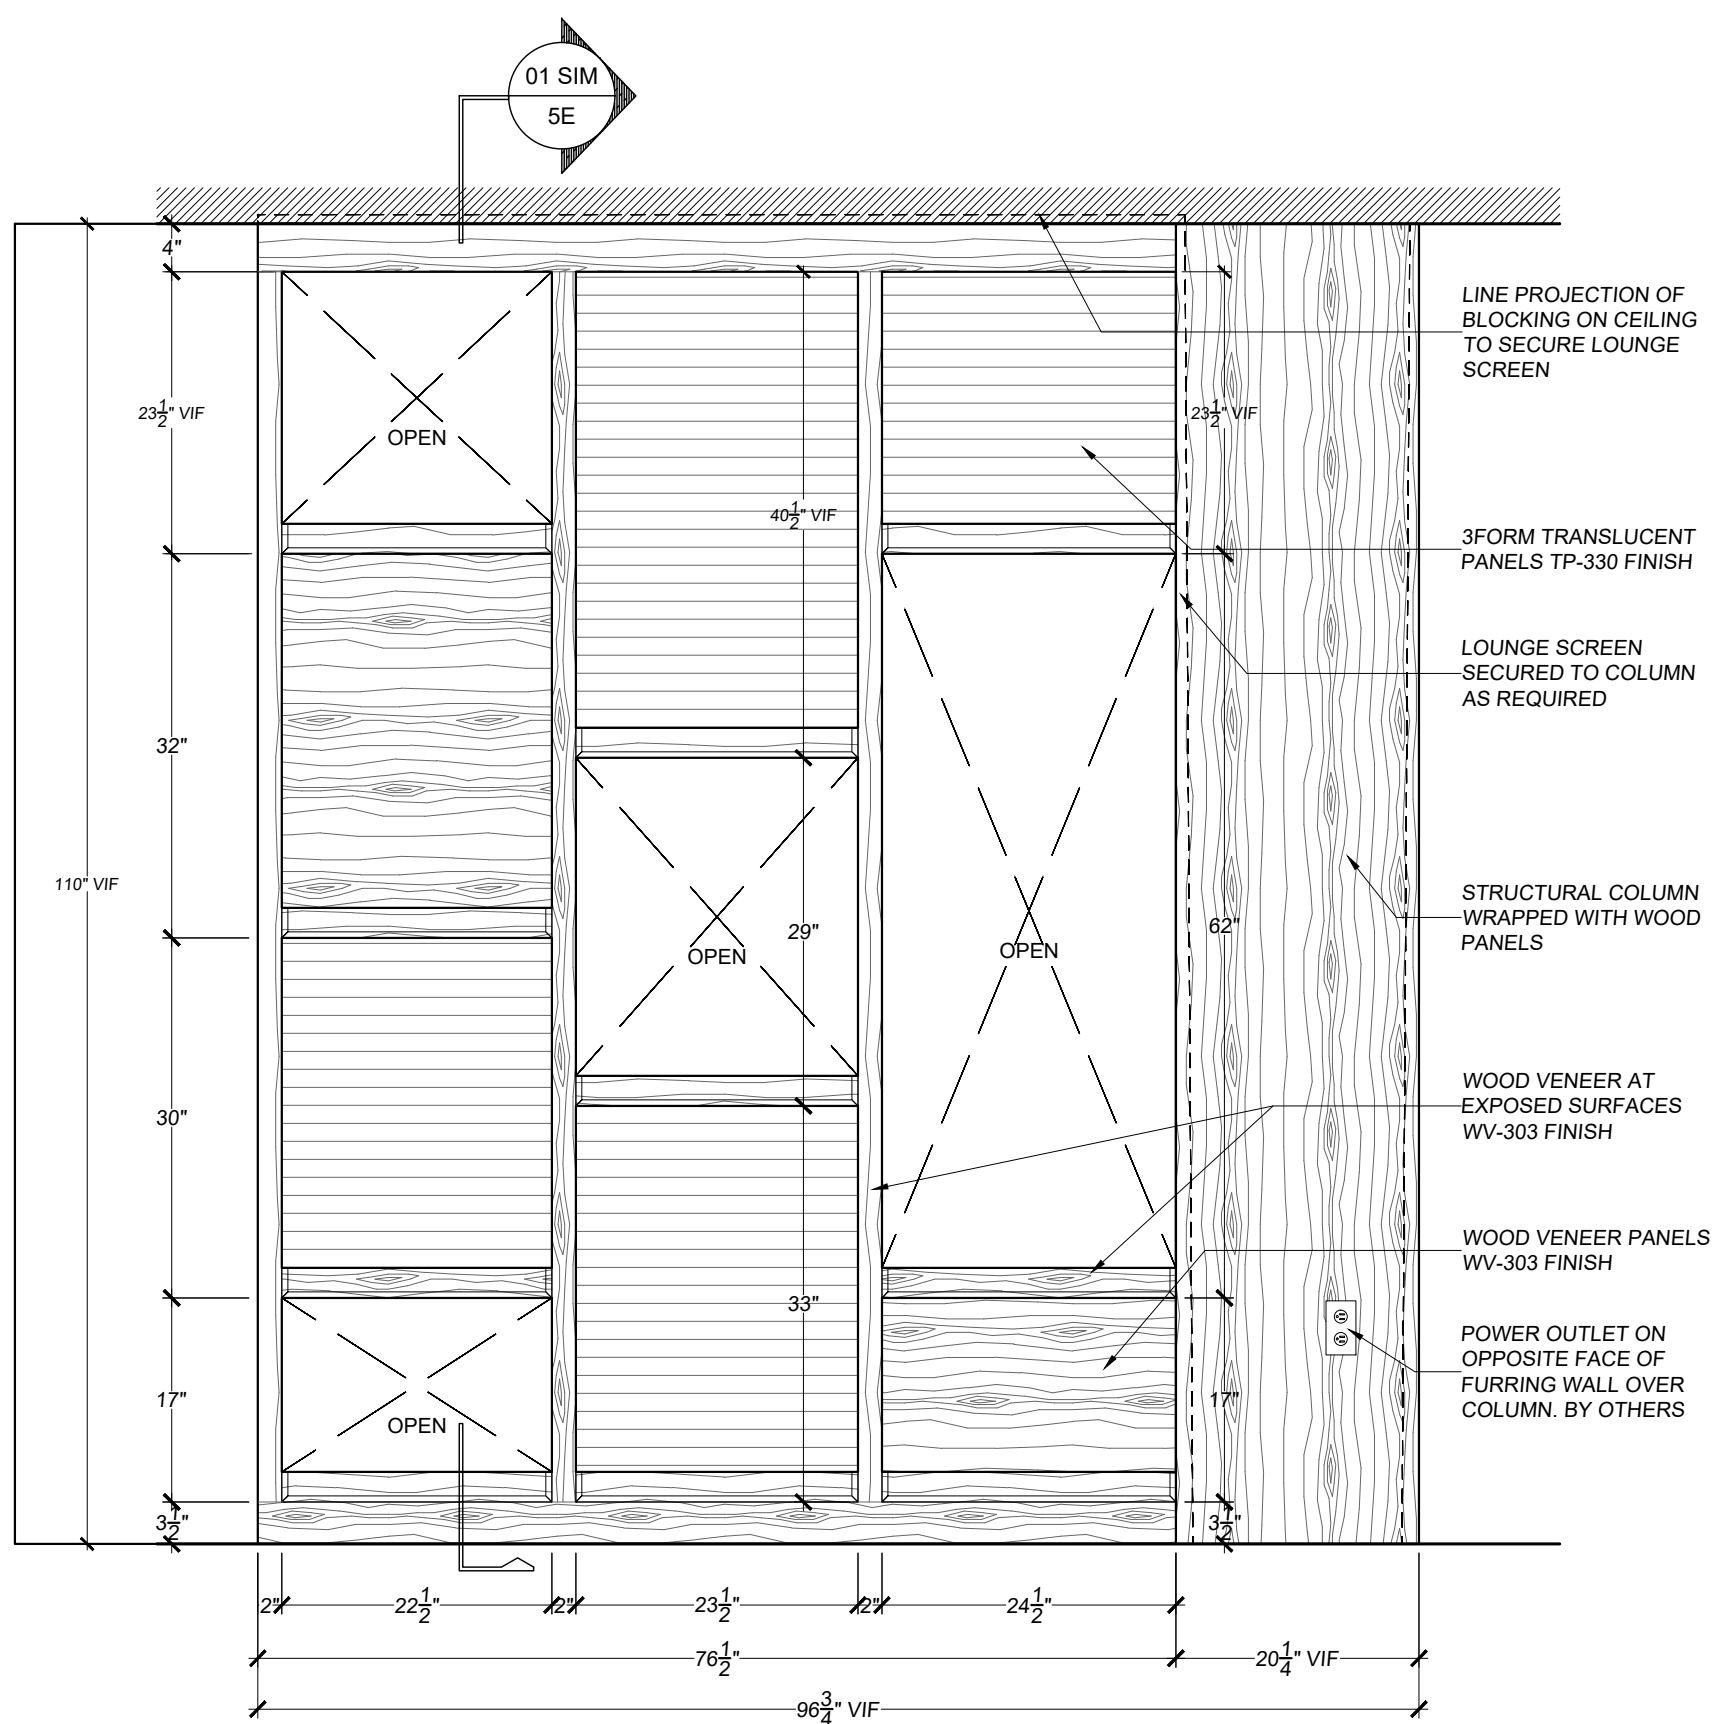

01
5C

ELEVATION



SCALE: 3/4" = 1'-0" REF.: 2/A804

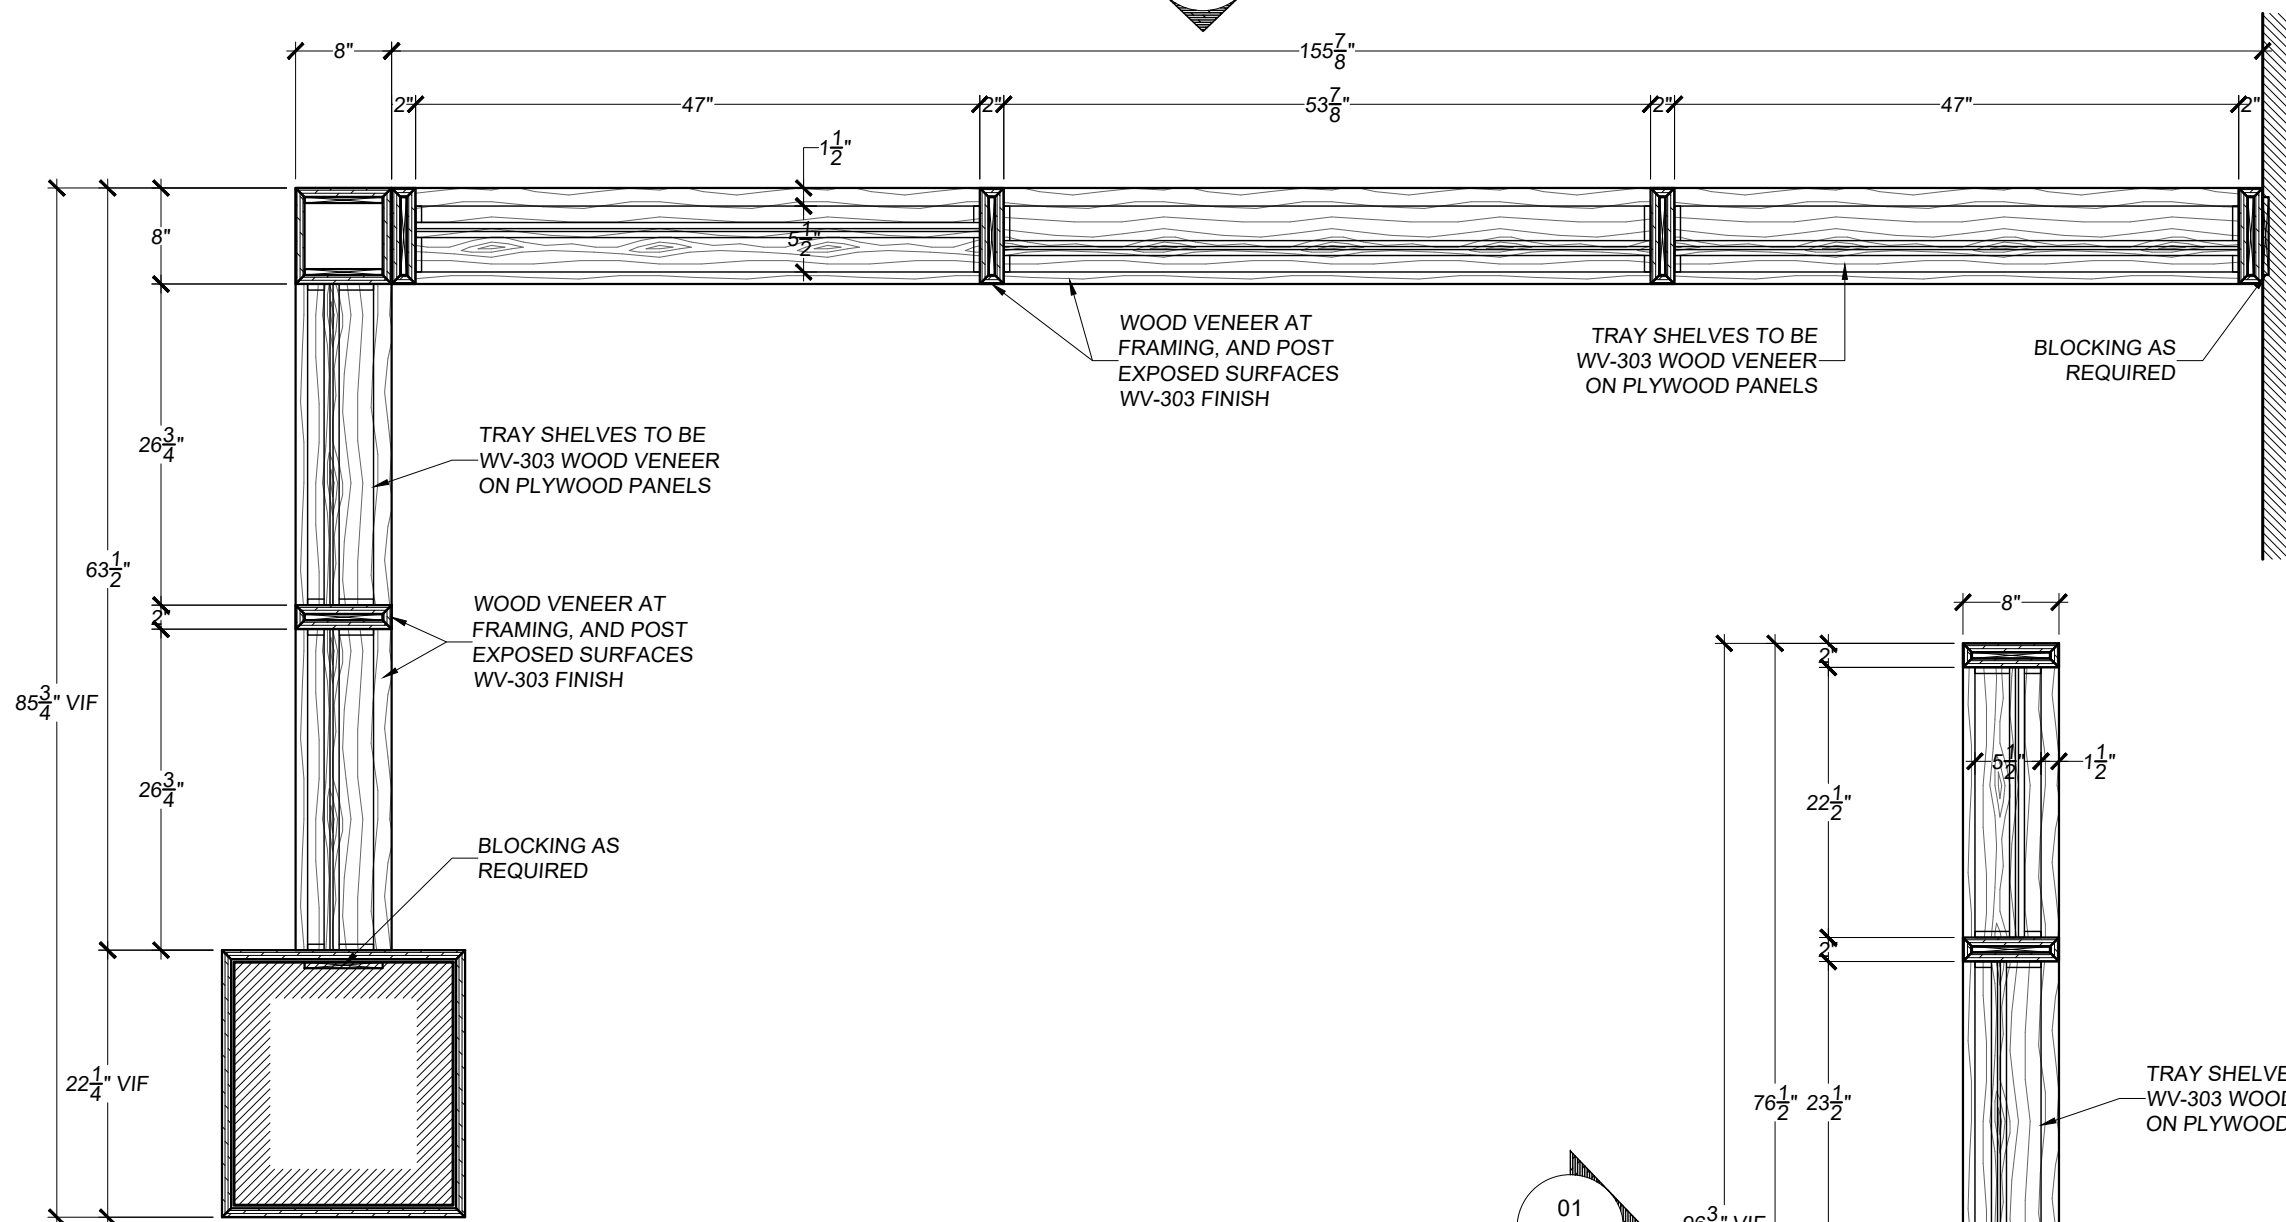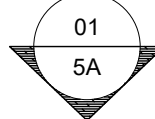

01
5D

PLAN SECTION


SCALE: 3/4" - 1'-0" REF.: 1/A804

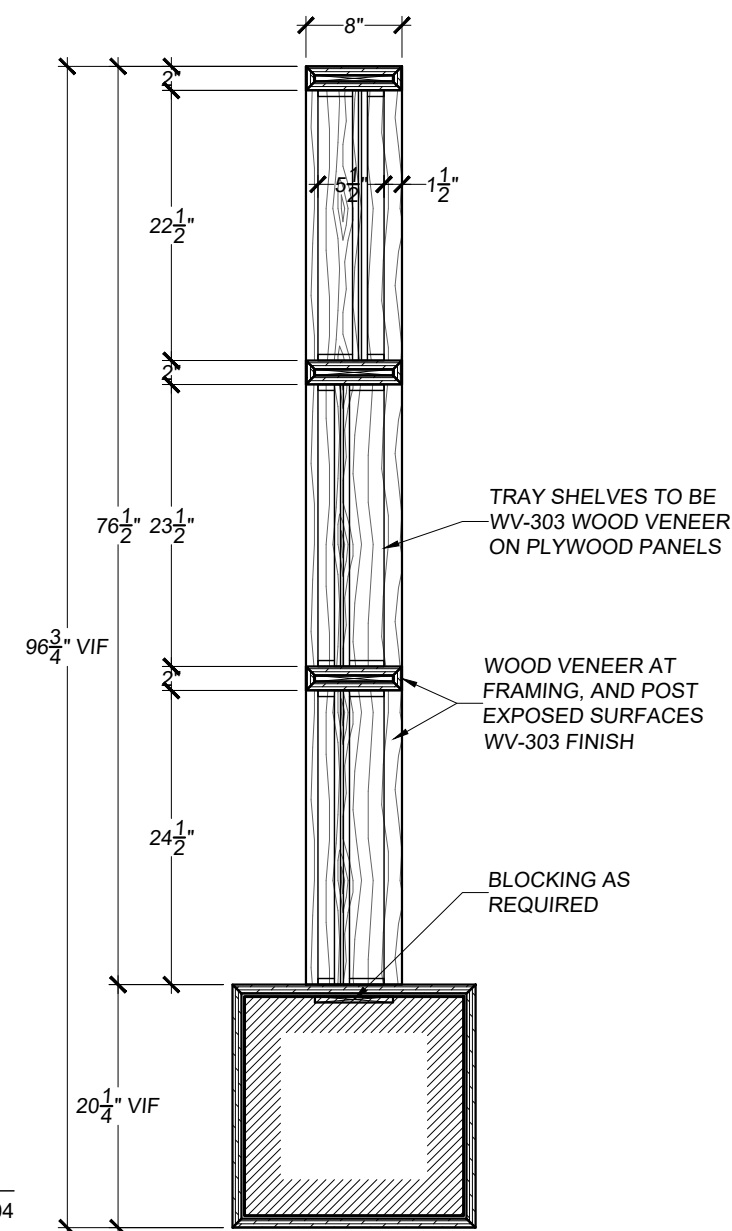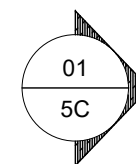


02
5D

PLAN SECTION

SCALE: 3/4" - 1'-0" REF.: 1/A804

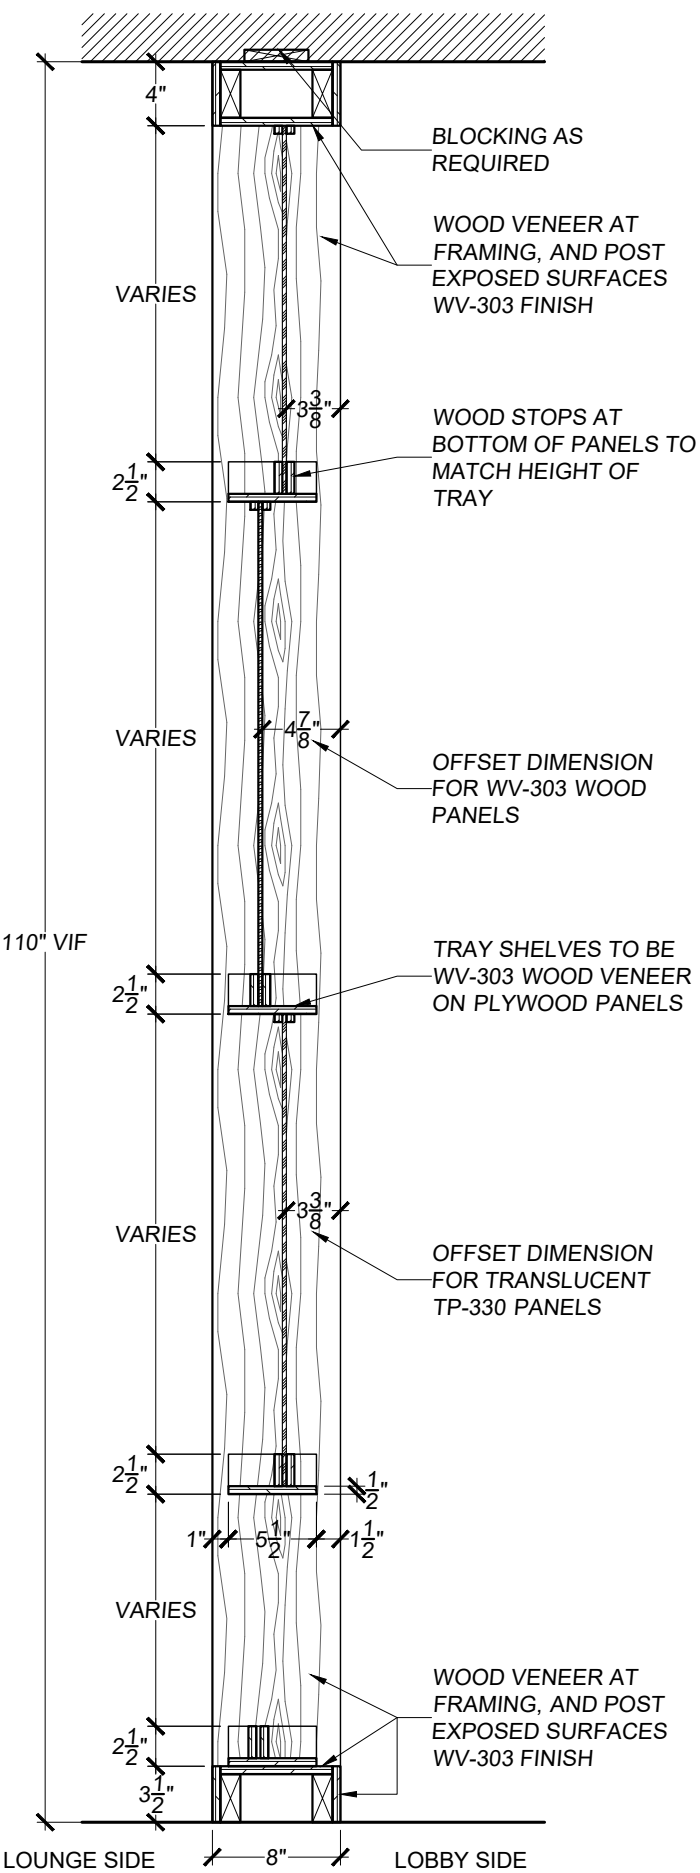

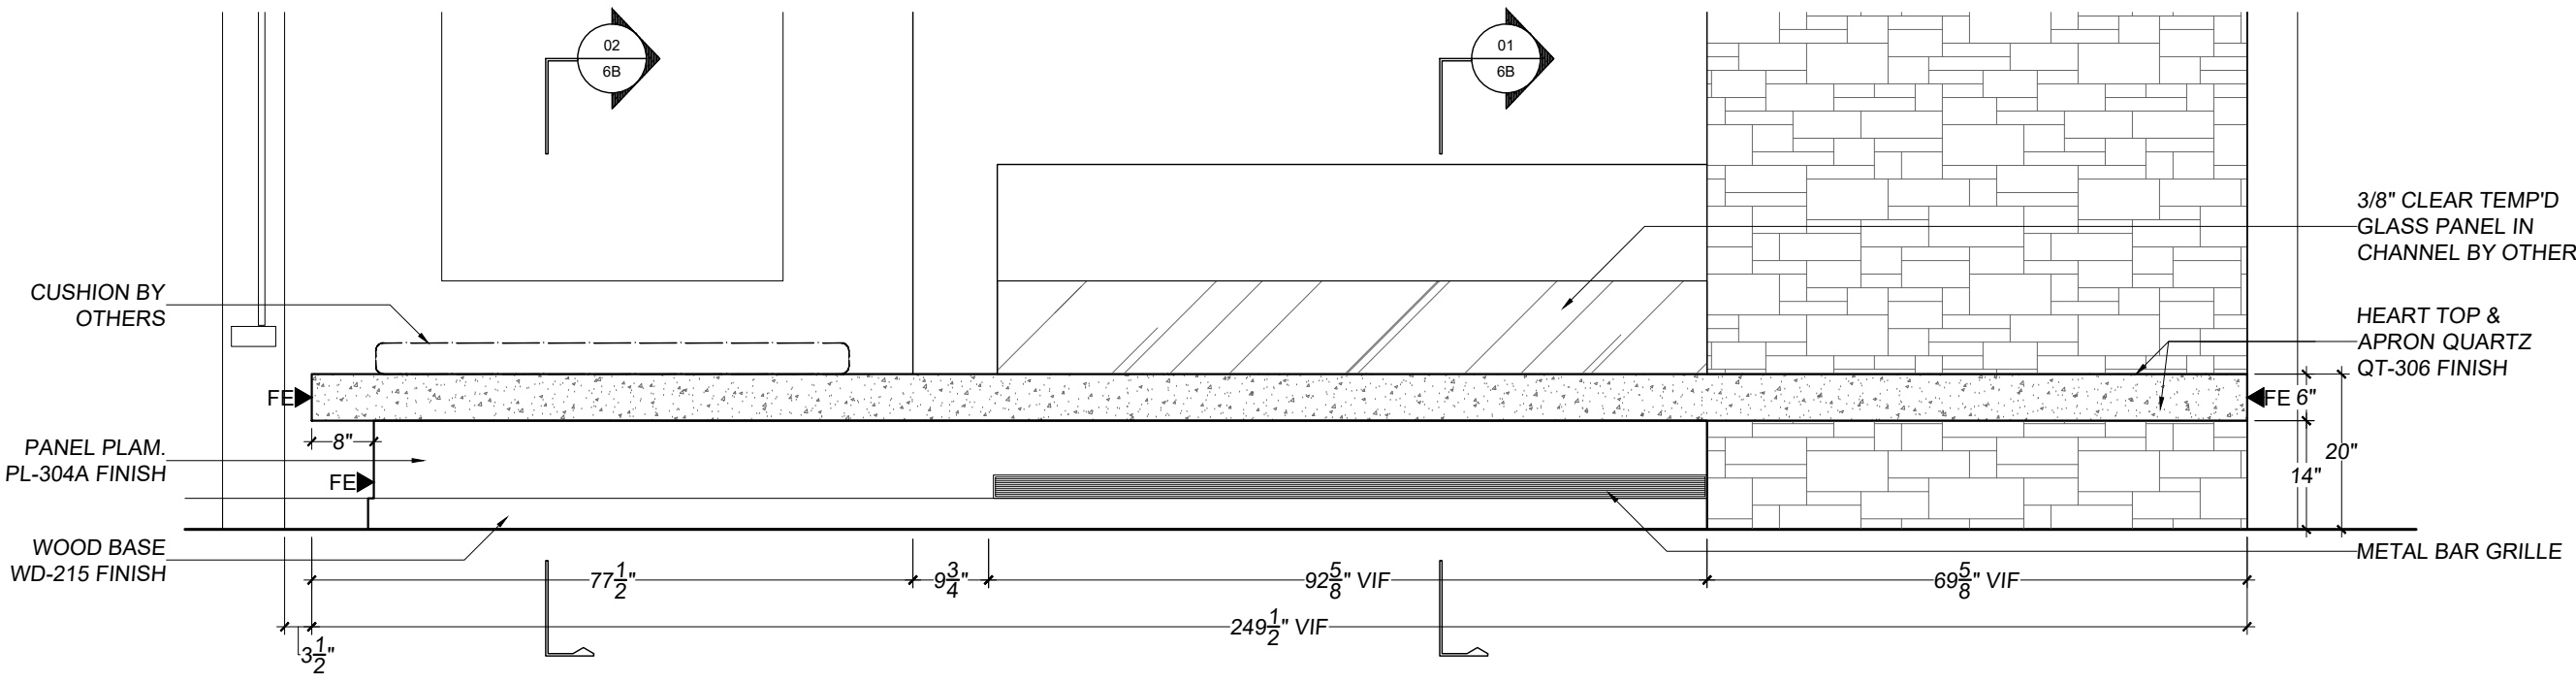


01
6A

ELEVATION @ LOUNGE 103 - HEARTH

SCALE: 1/2" = 1'-0"

REF.: 1/A402

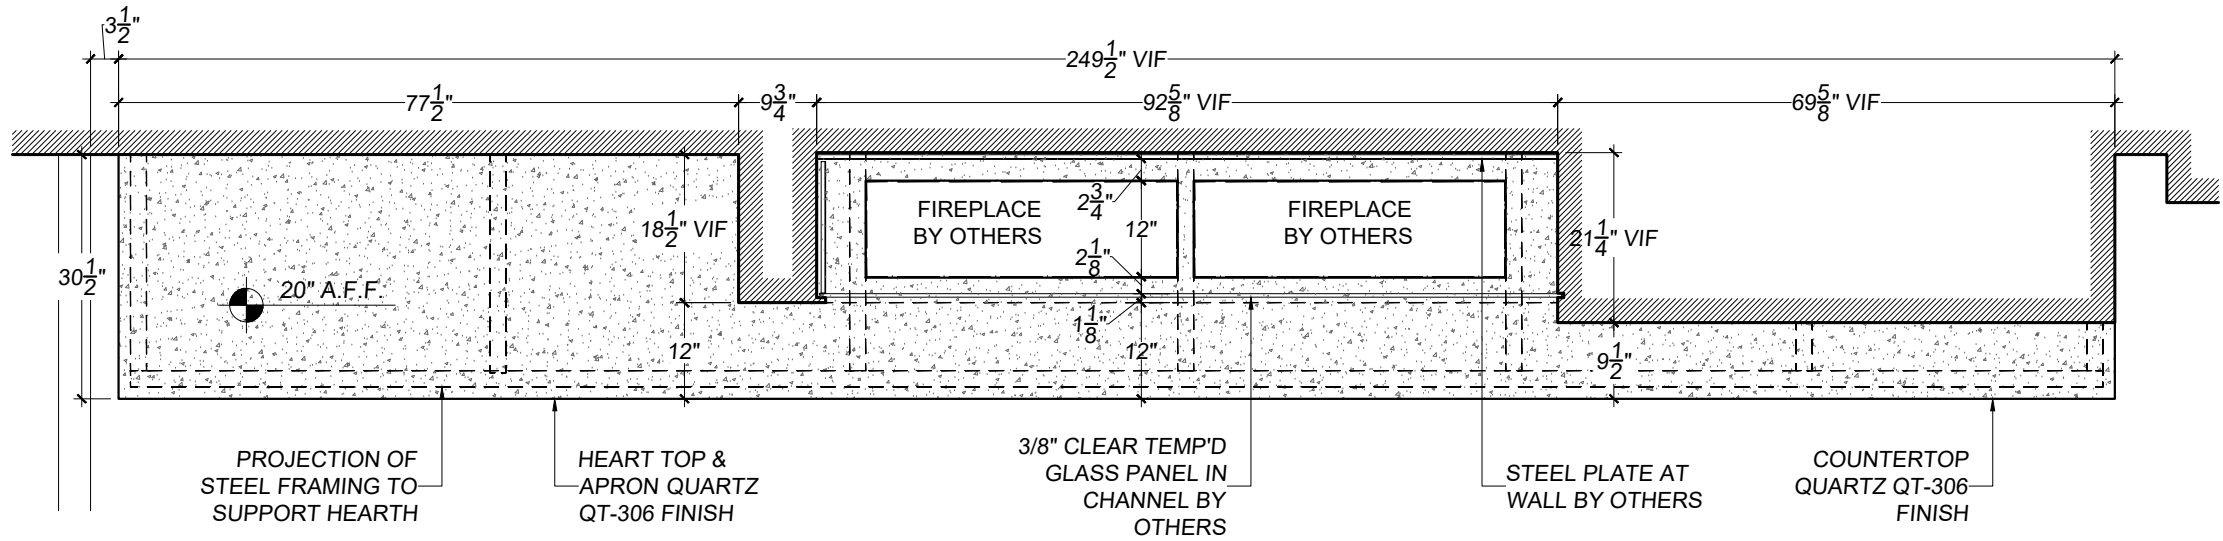



02
6A

PLAN SECTION @ LOUNGE 103 - HEARTH


SCALE: 1/2" = 1'-0"

REF.: 1/A803

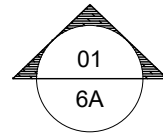



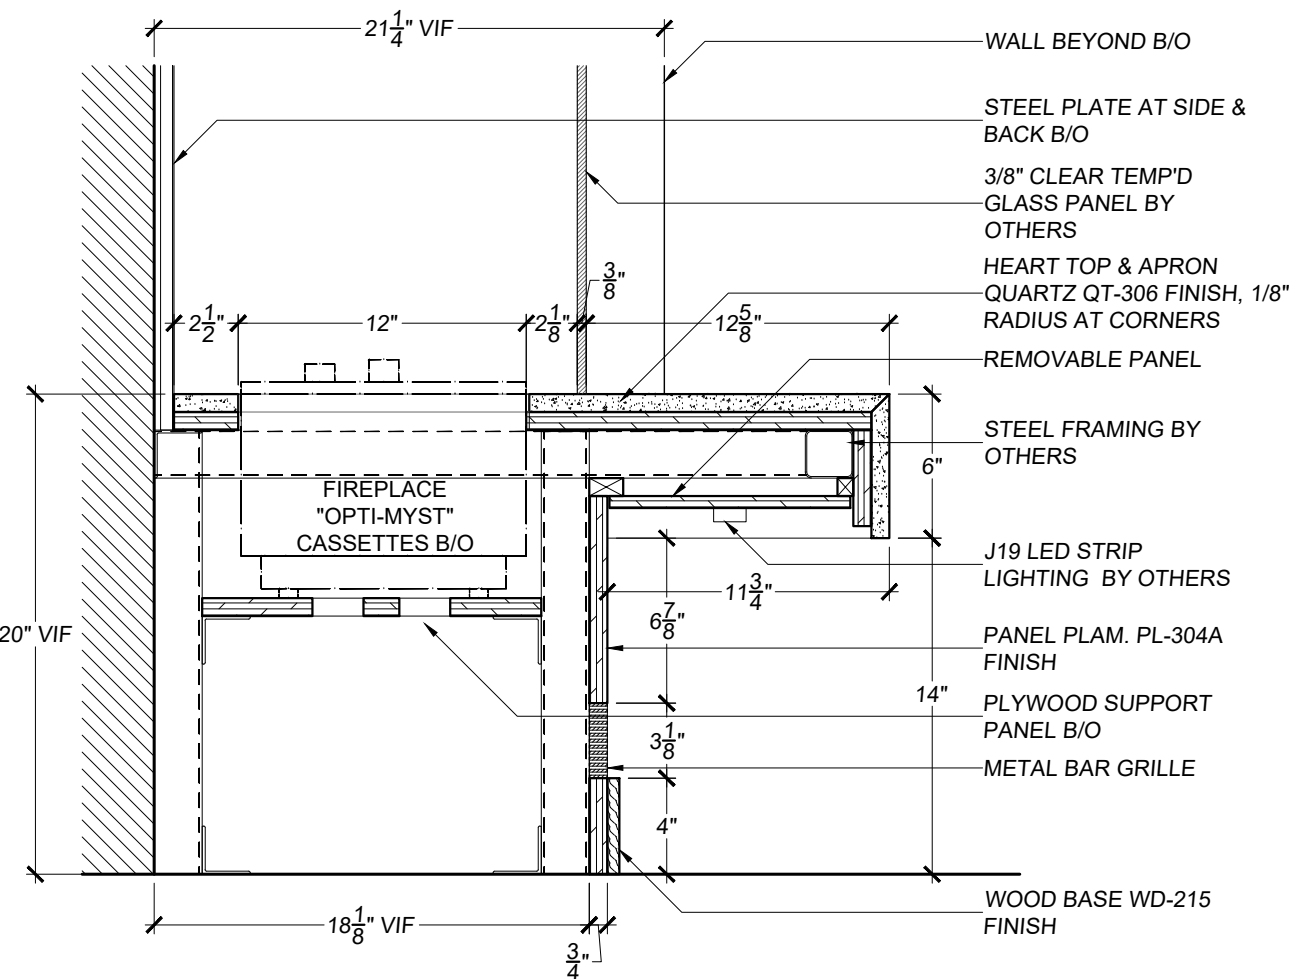


01 SECTION @ HEARTH
6B SCALE: 1 1/2" - 1'-0" REF.: 5/A803

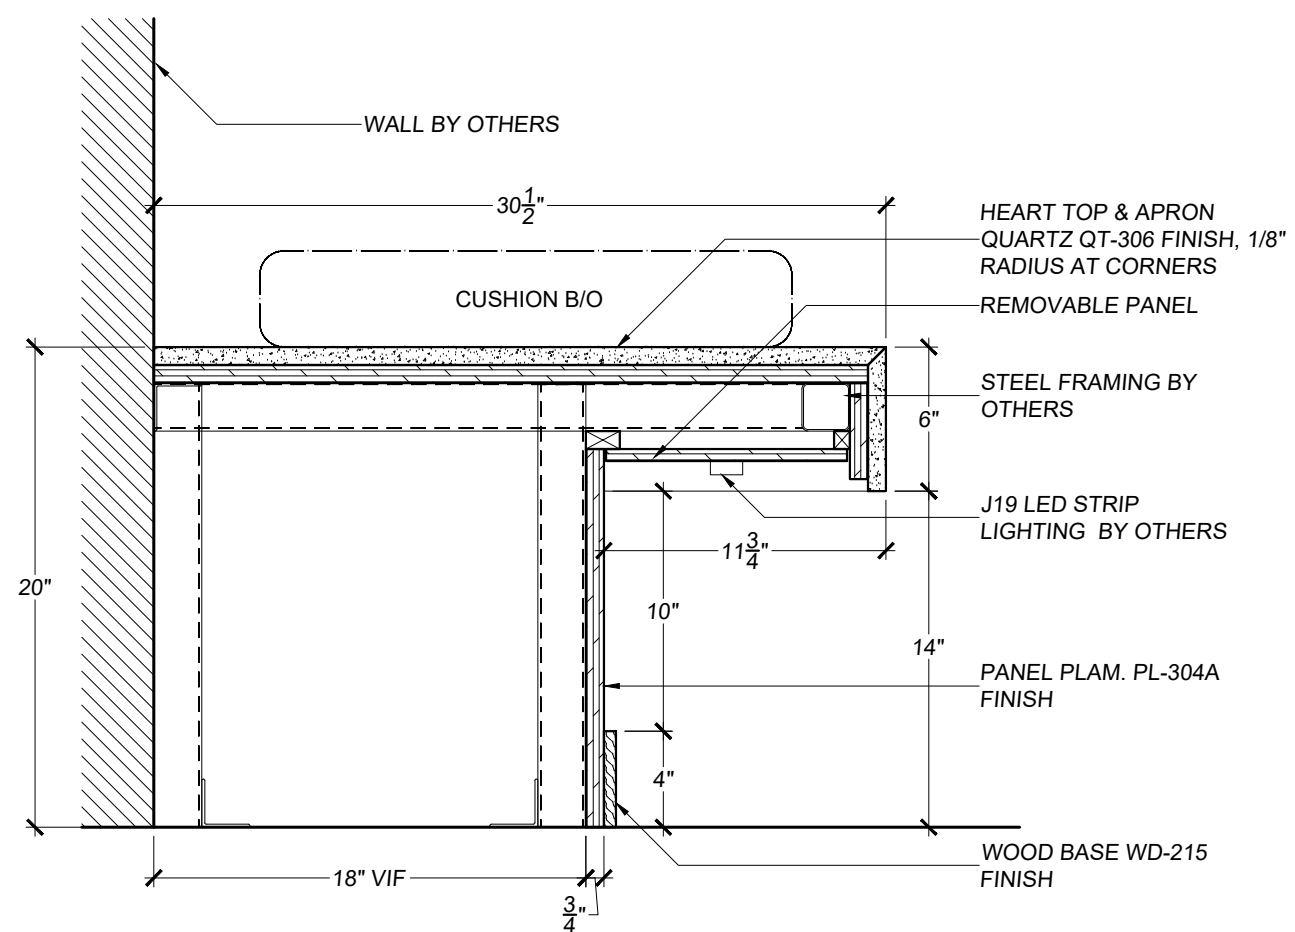


02 SECTION @ HEARTH
6B SCALE: 1 1/2" - 1'-0" REF.: 4/A803

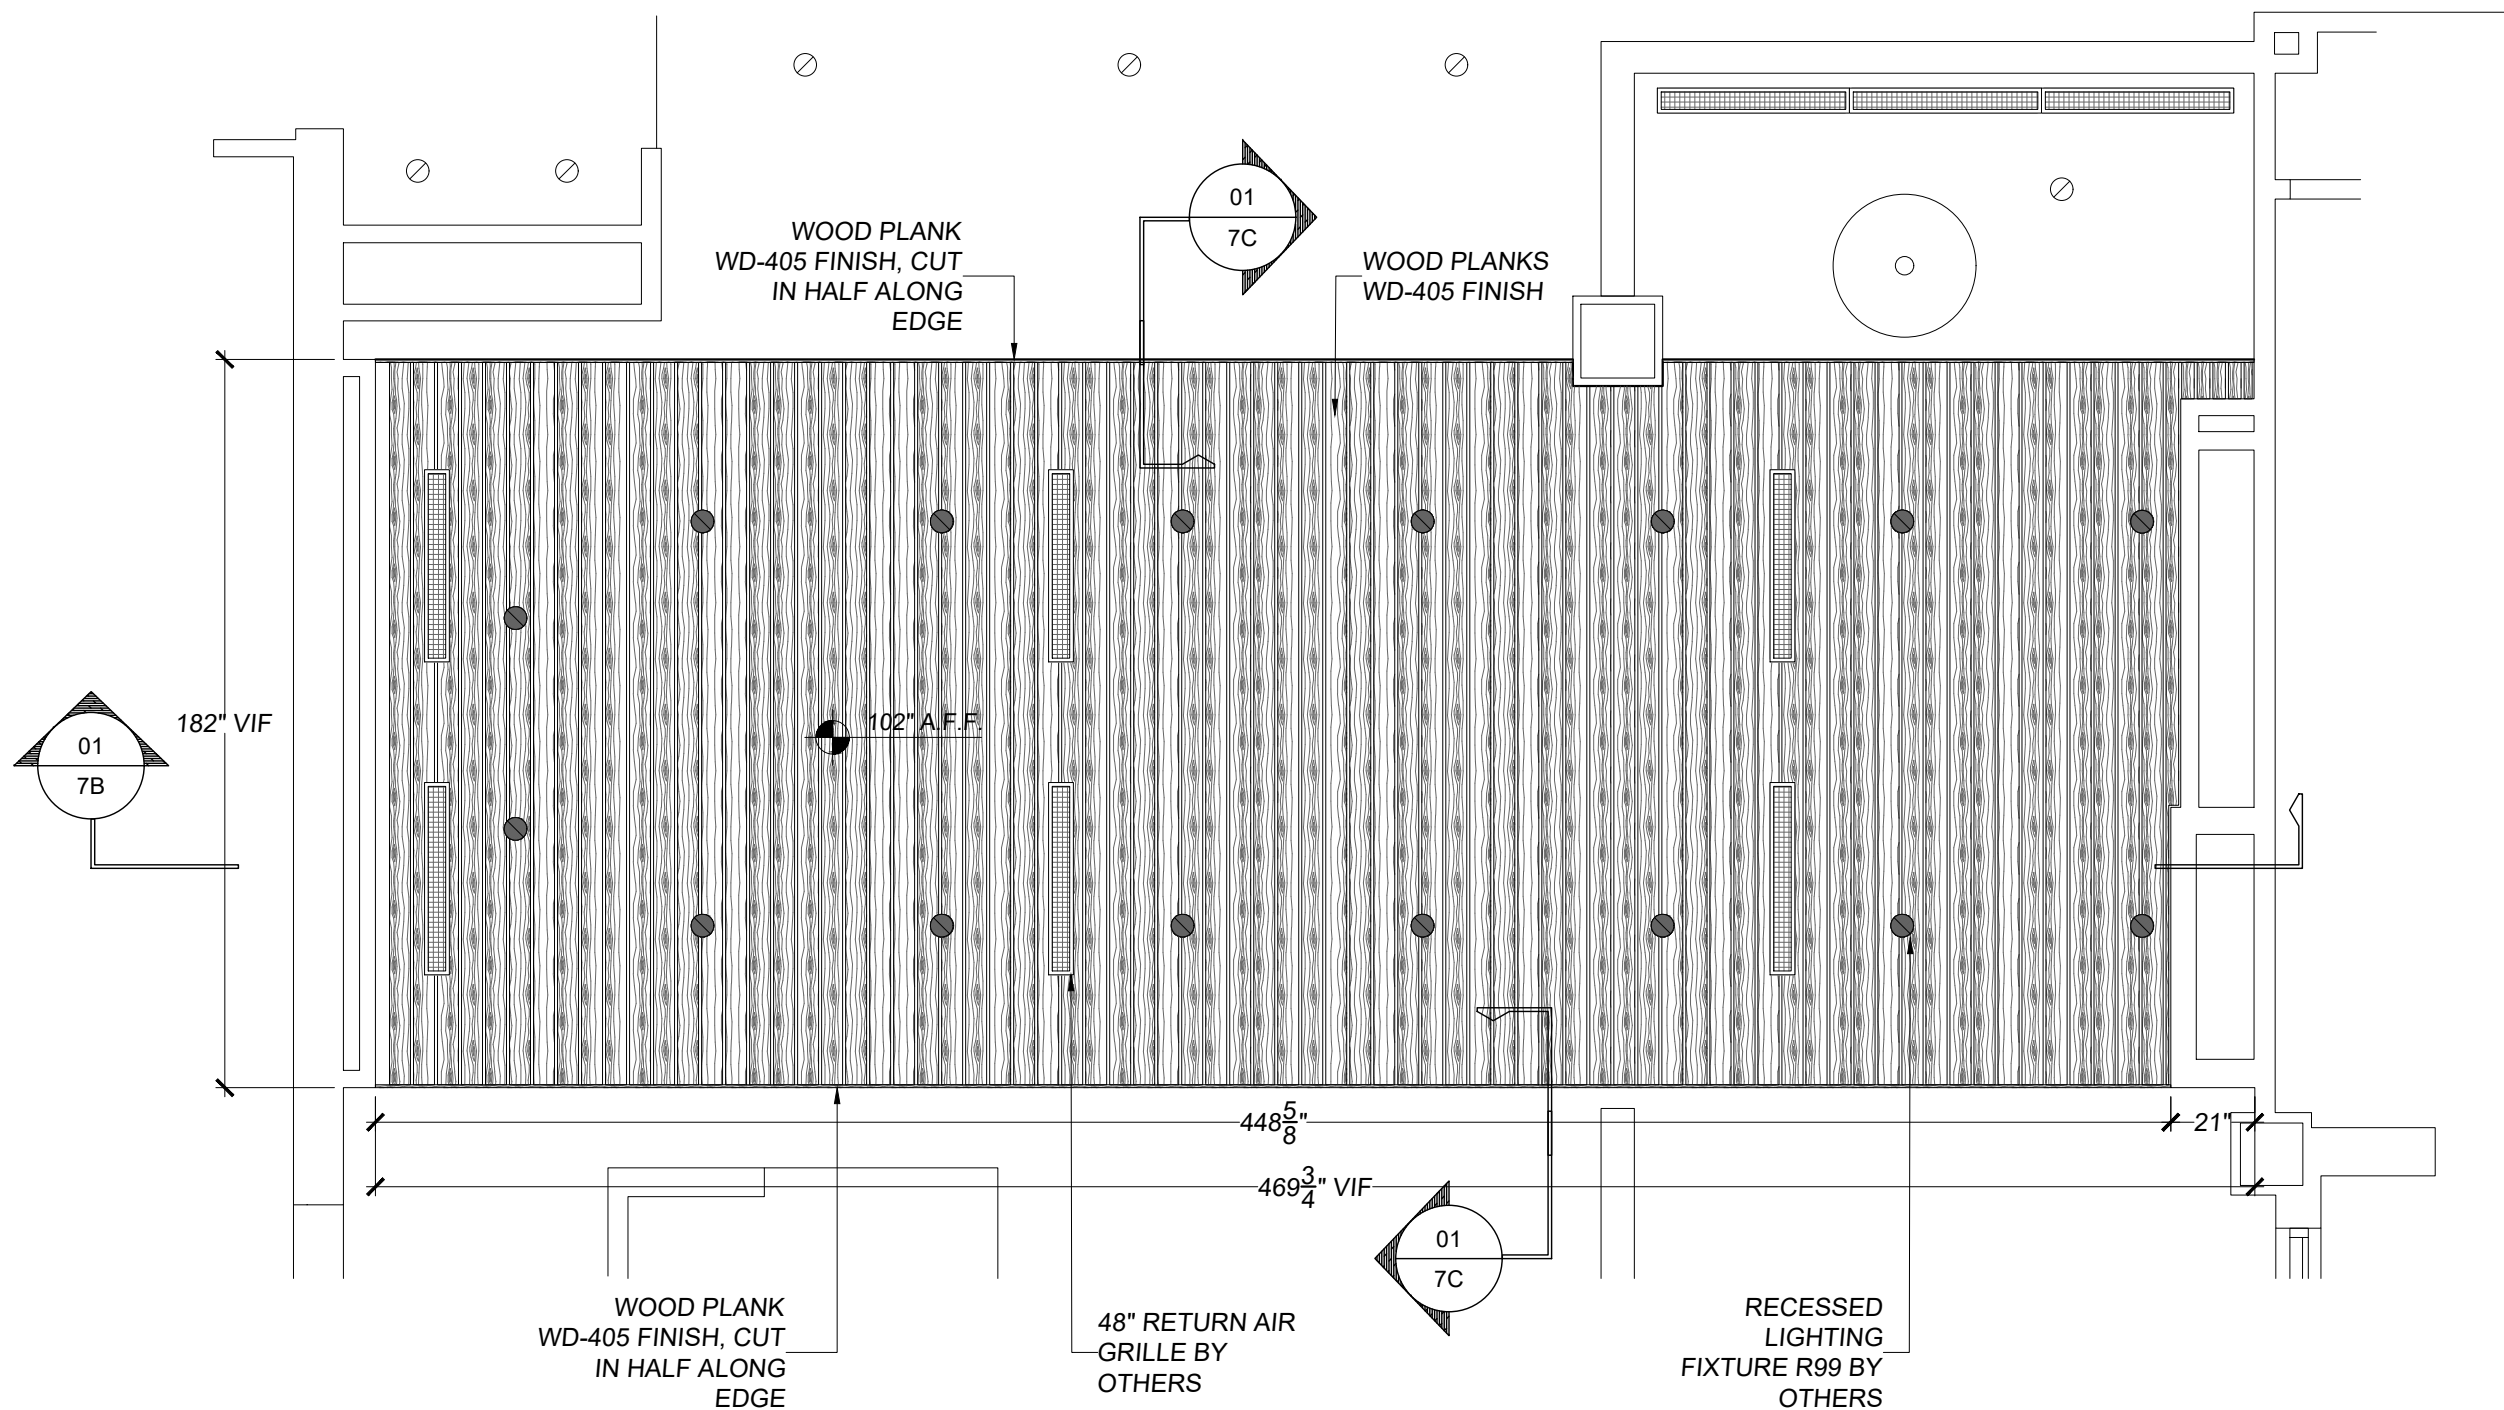

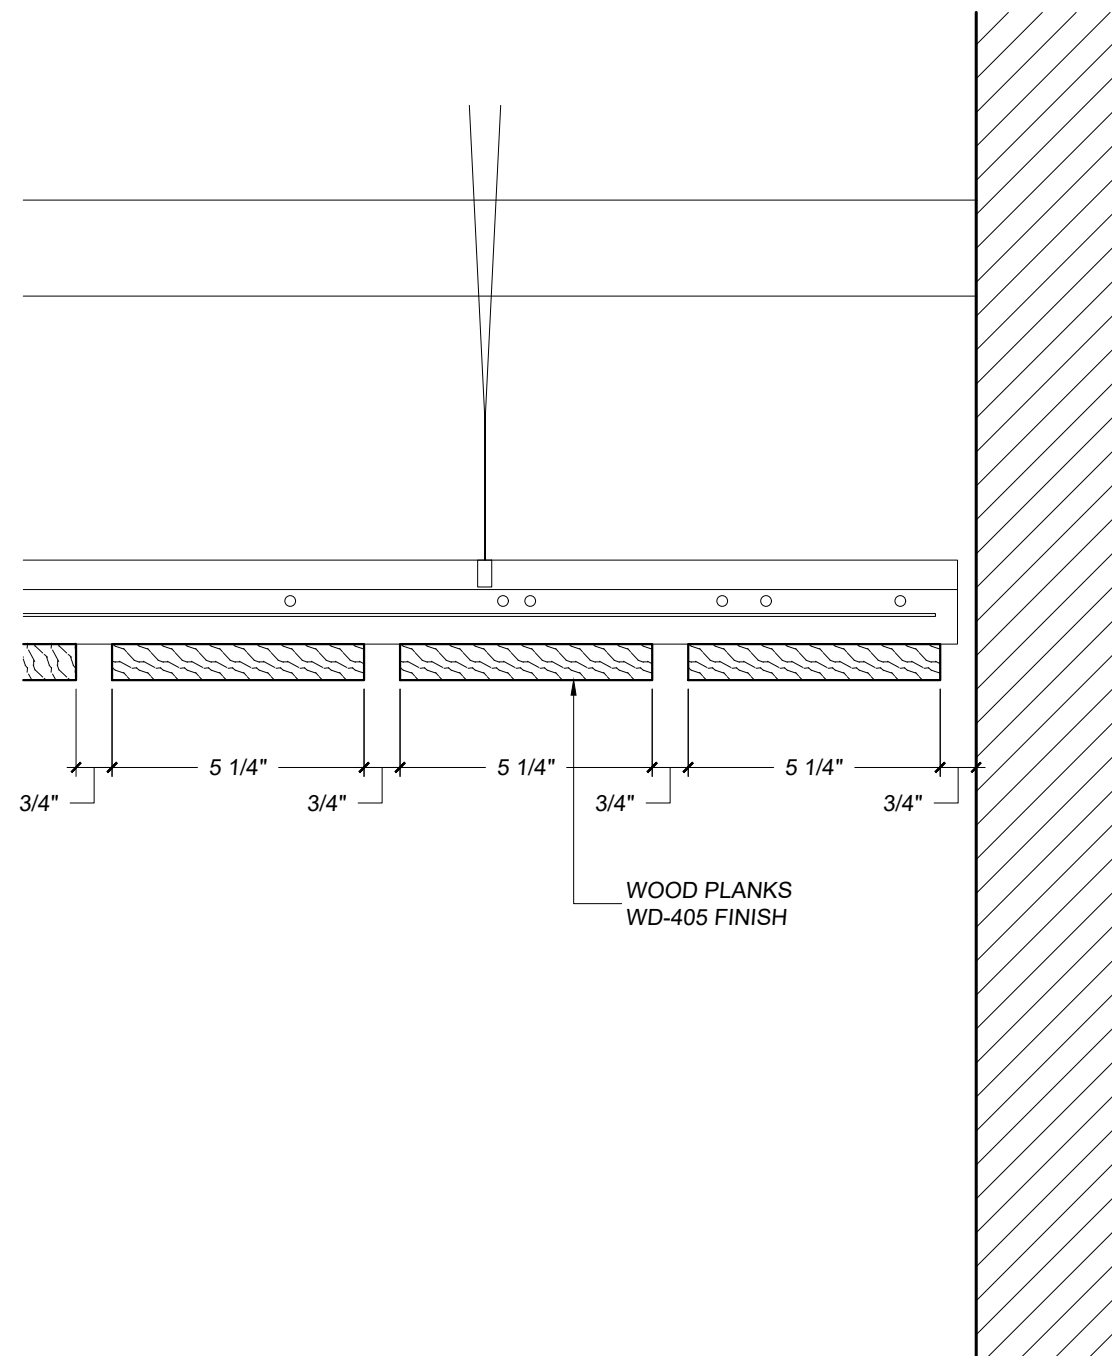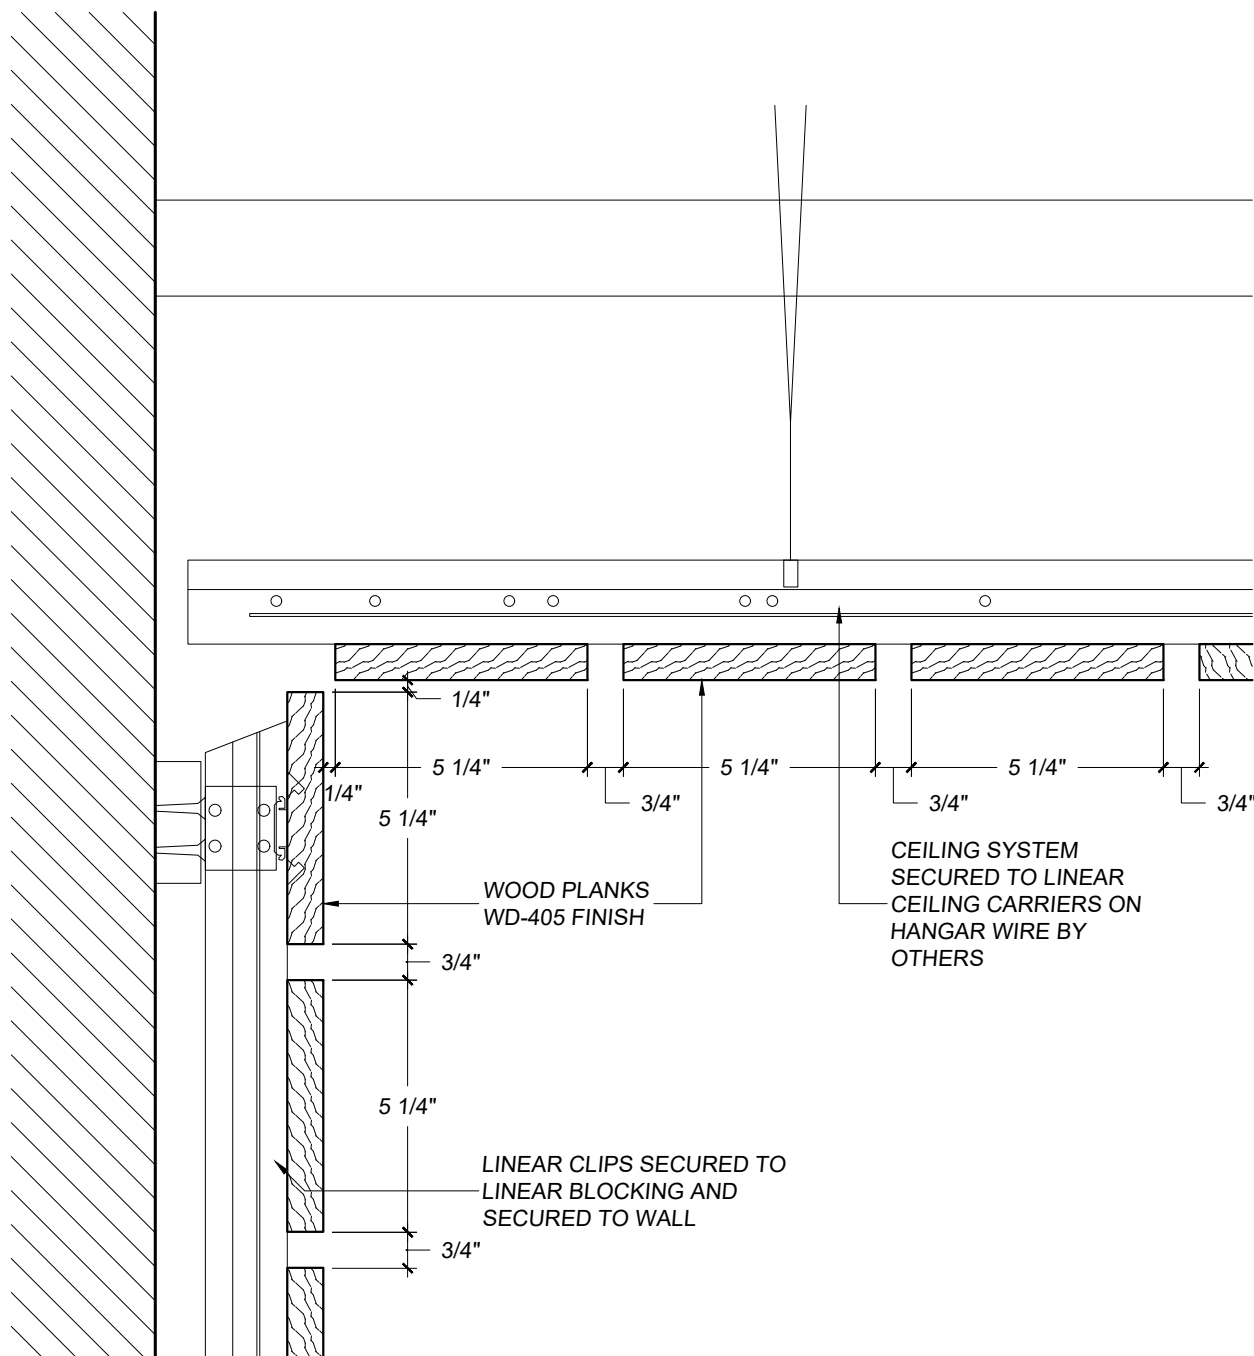

IF CUT ENDS OF PLANKS ARE EXPOSED
PROVIDE APPLIED FINISH TAPE TO MATCH
FINISH OF WOOD PLANKS, TYP.

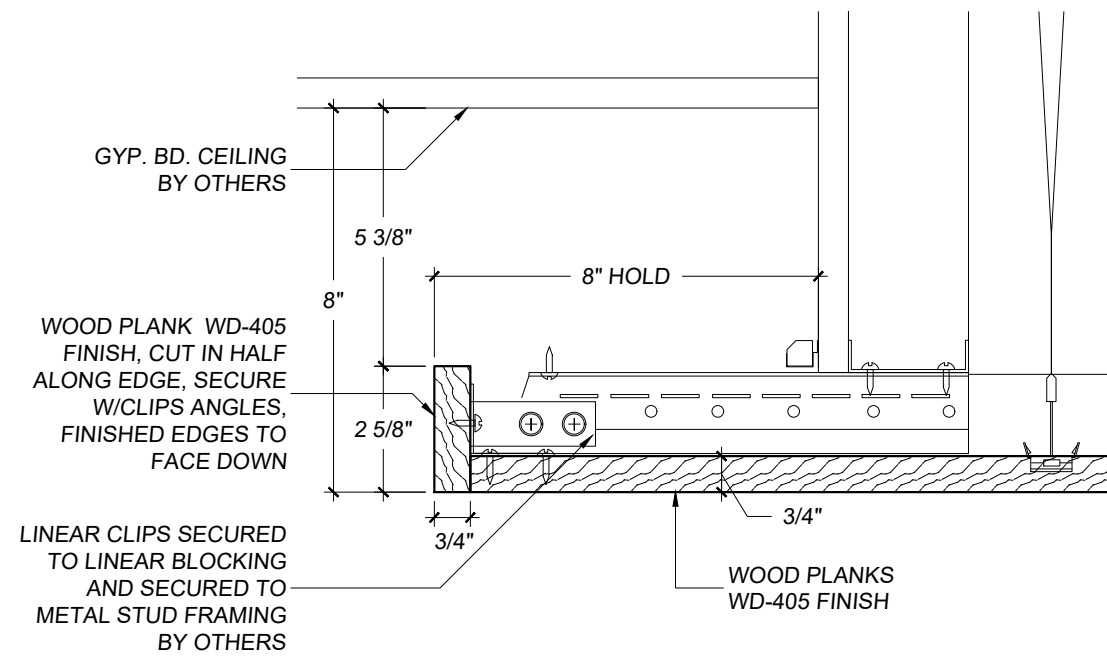

SCALE: 3" - 1'-0"