

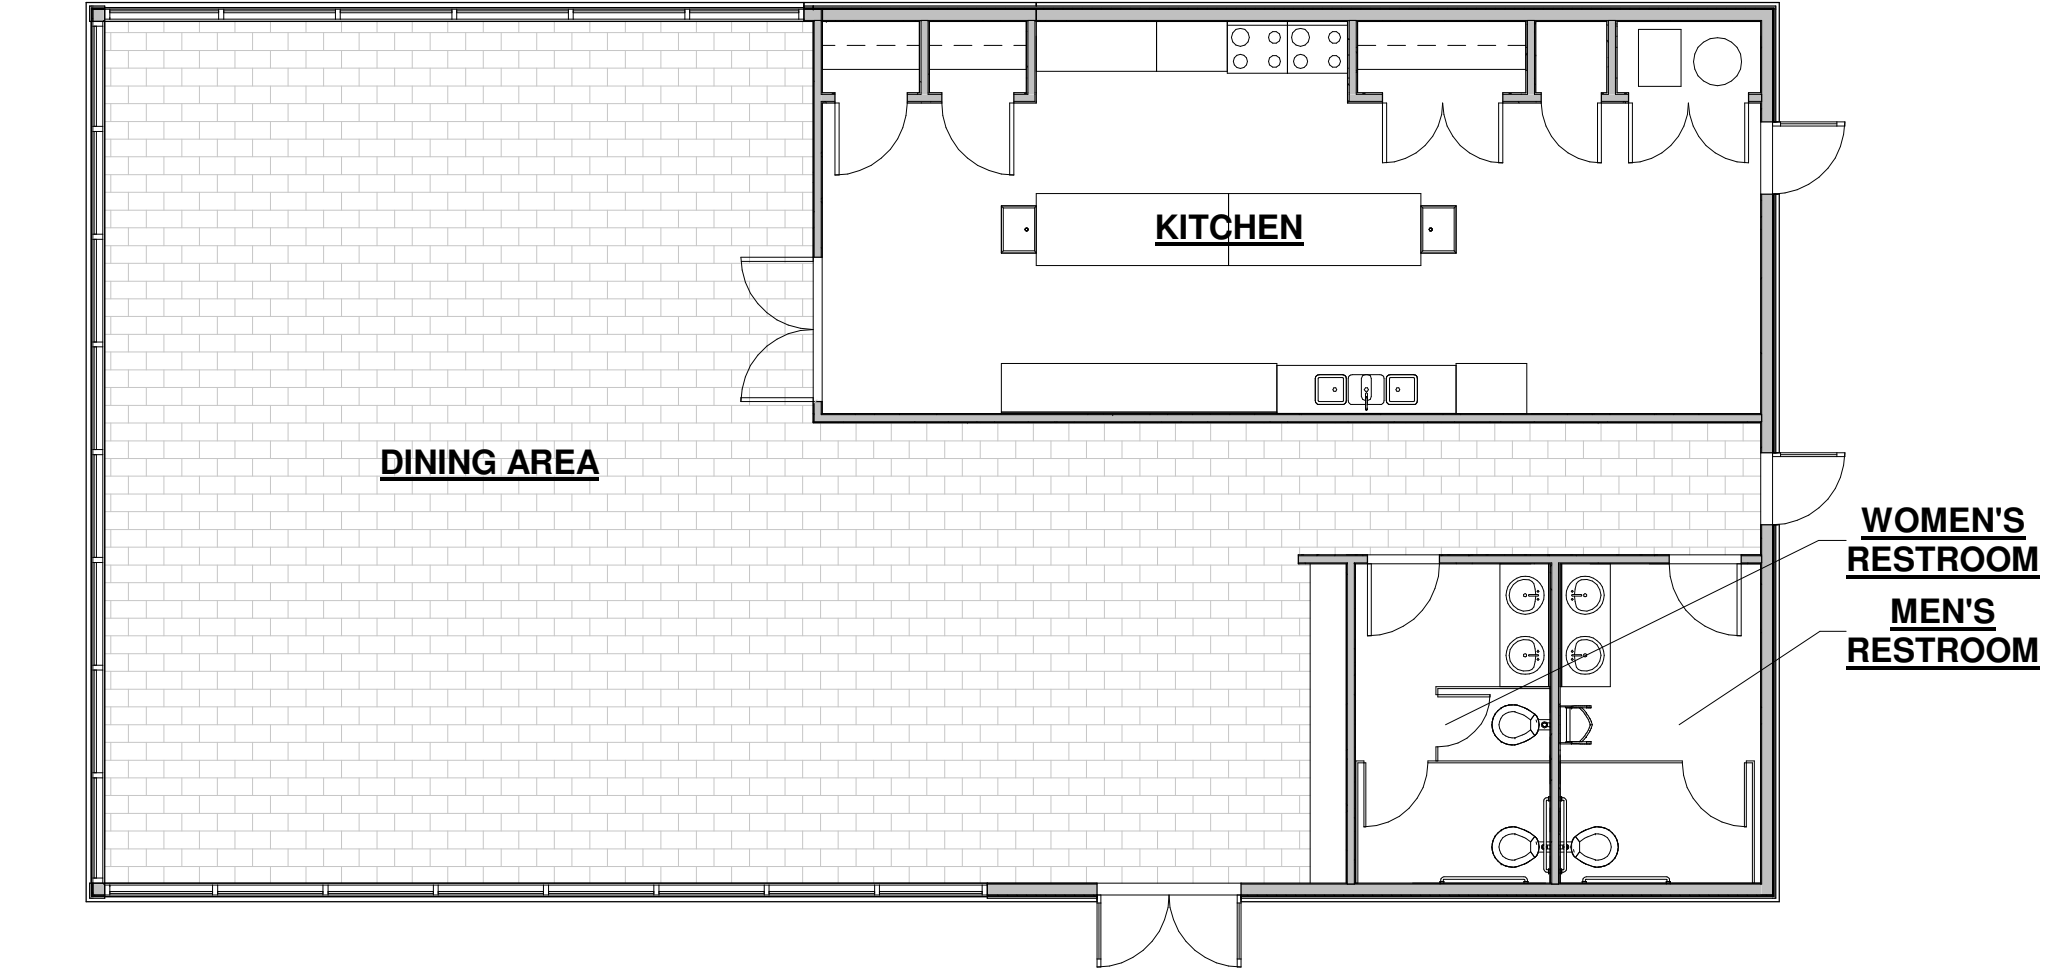


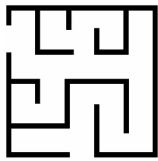

1 MAIN FLOOR PLAN - EXISTING - PRESENTATION
1/8" = 1'-0"

EXISTING MAIN FLOOR PLAN

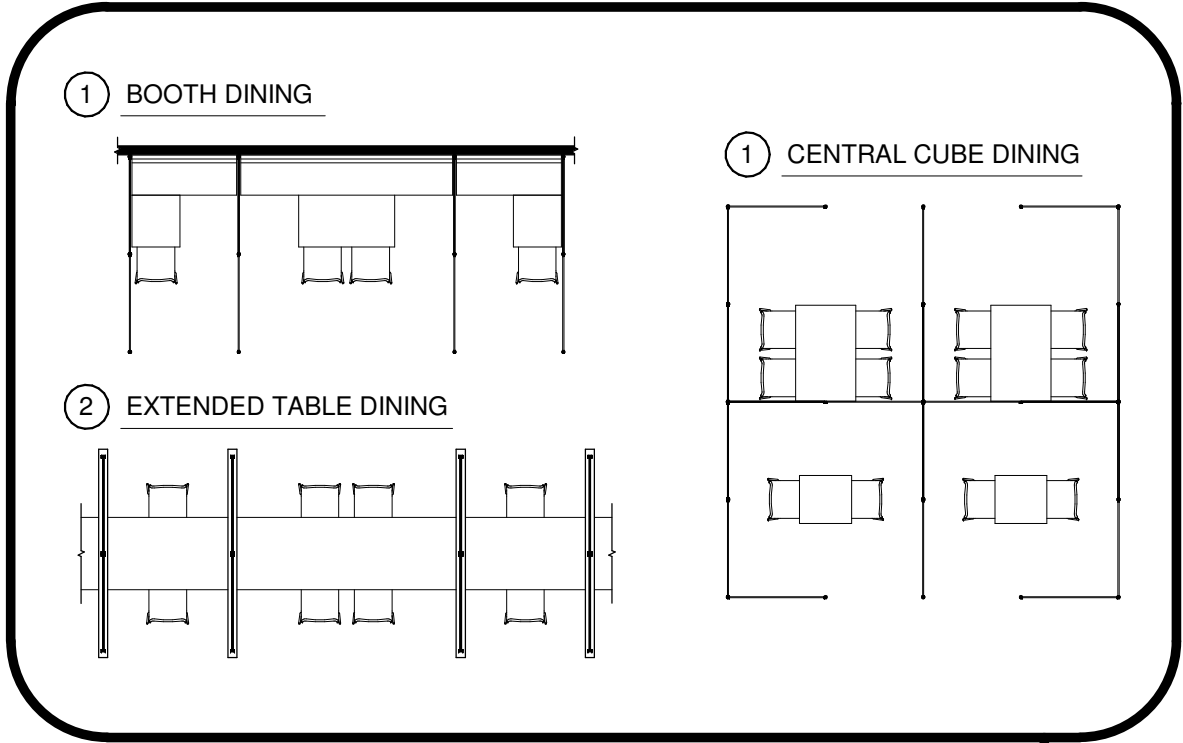

PATTERN: TING-TING
COLOR: CARMINE



PATTERN: FOSSIL LEAF
COLOR: SPADE FULL STRAIGHT




PATTERN: 11600
COLOR: OFF-WHITE

MATERIAL SAMPLES


3FORM 11600
TEXTURED FINISH
APPLIED TO
EXISTING WALLS

3FORM FRAMELESS
SUSPENDED 200.08
PANELS SEPARATE
DINING BOOTHS

BANNERS ON
BUILDING EXTERIOR
WELCOME GUESTS TO
NEW DINING
EXPERIENCE FORMAT

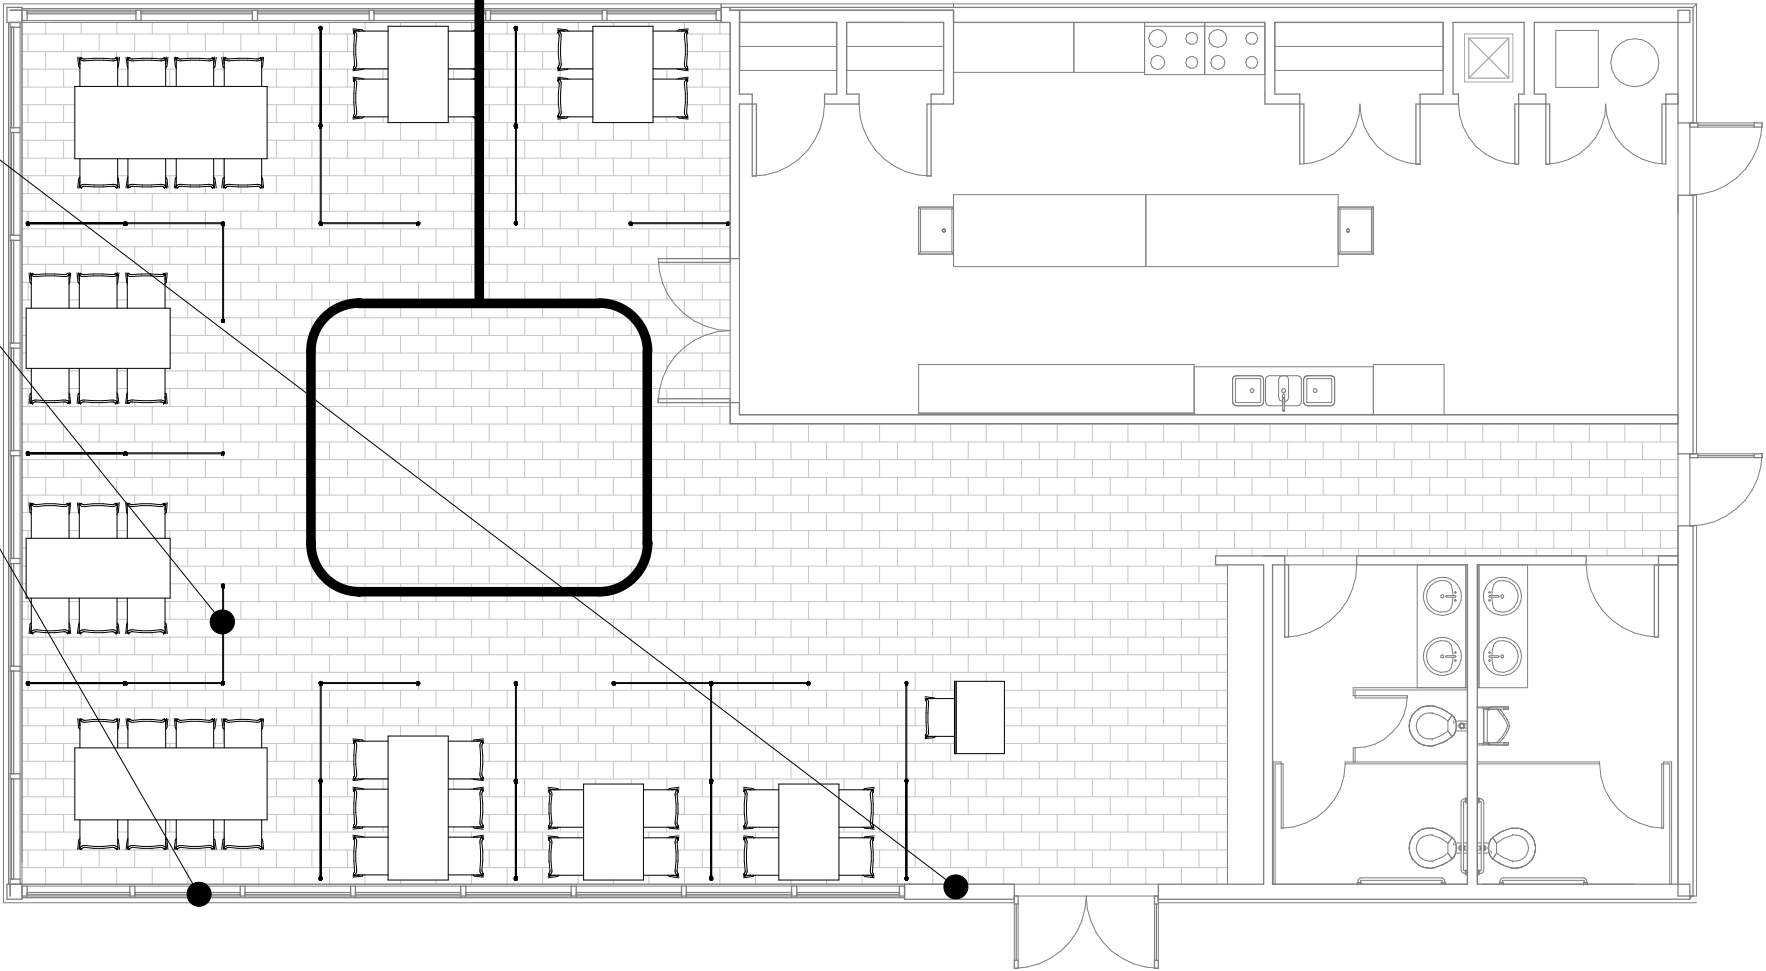


MAIN FLOOR PLAN - OPTION 1 -
PRESENTATION
1/8" = 1'-0"

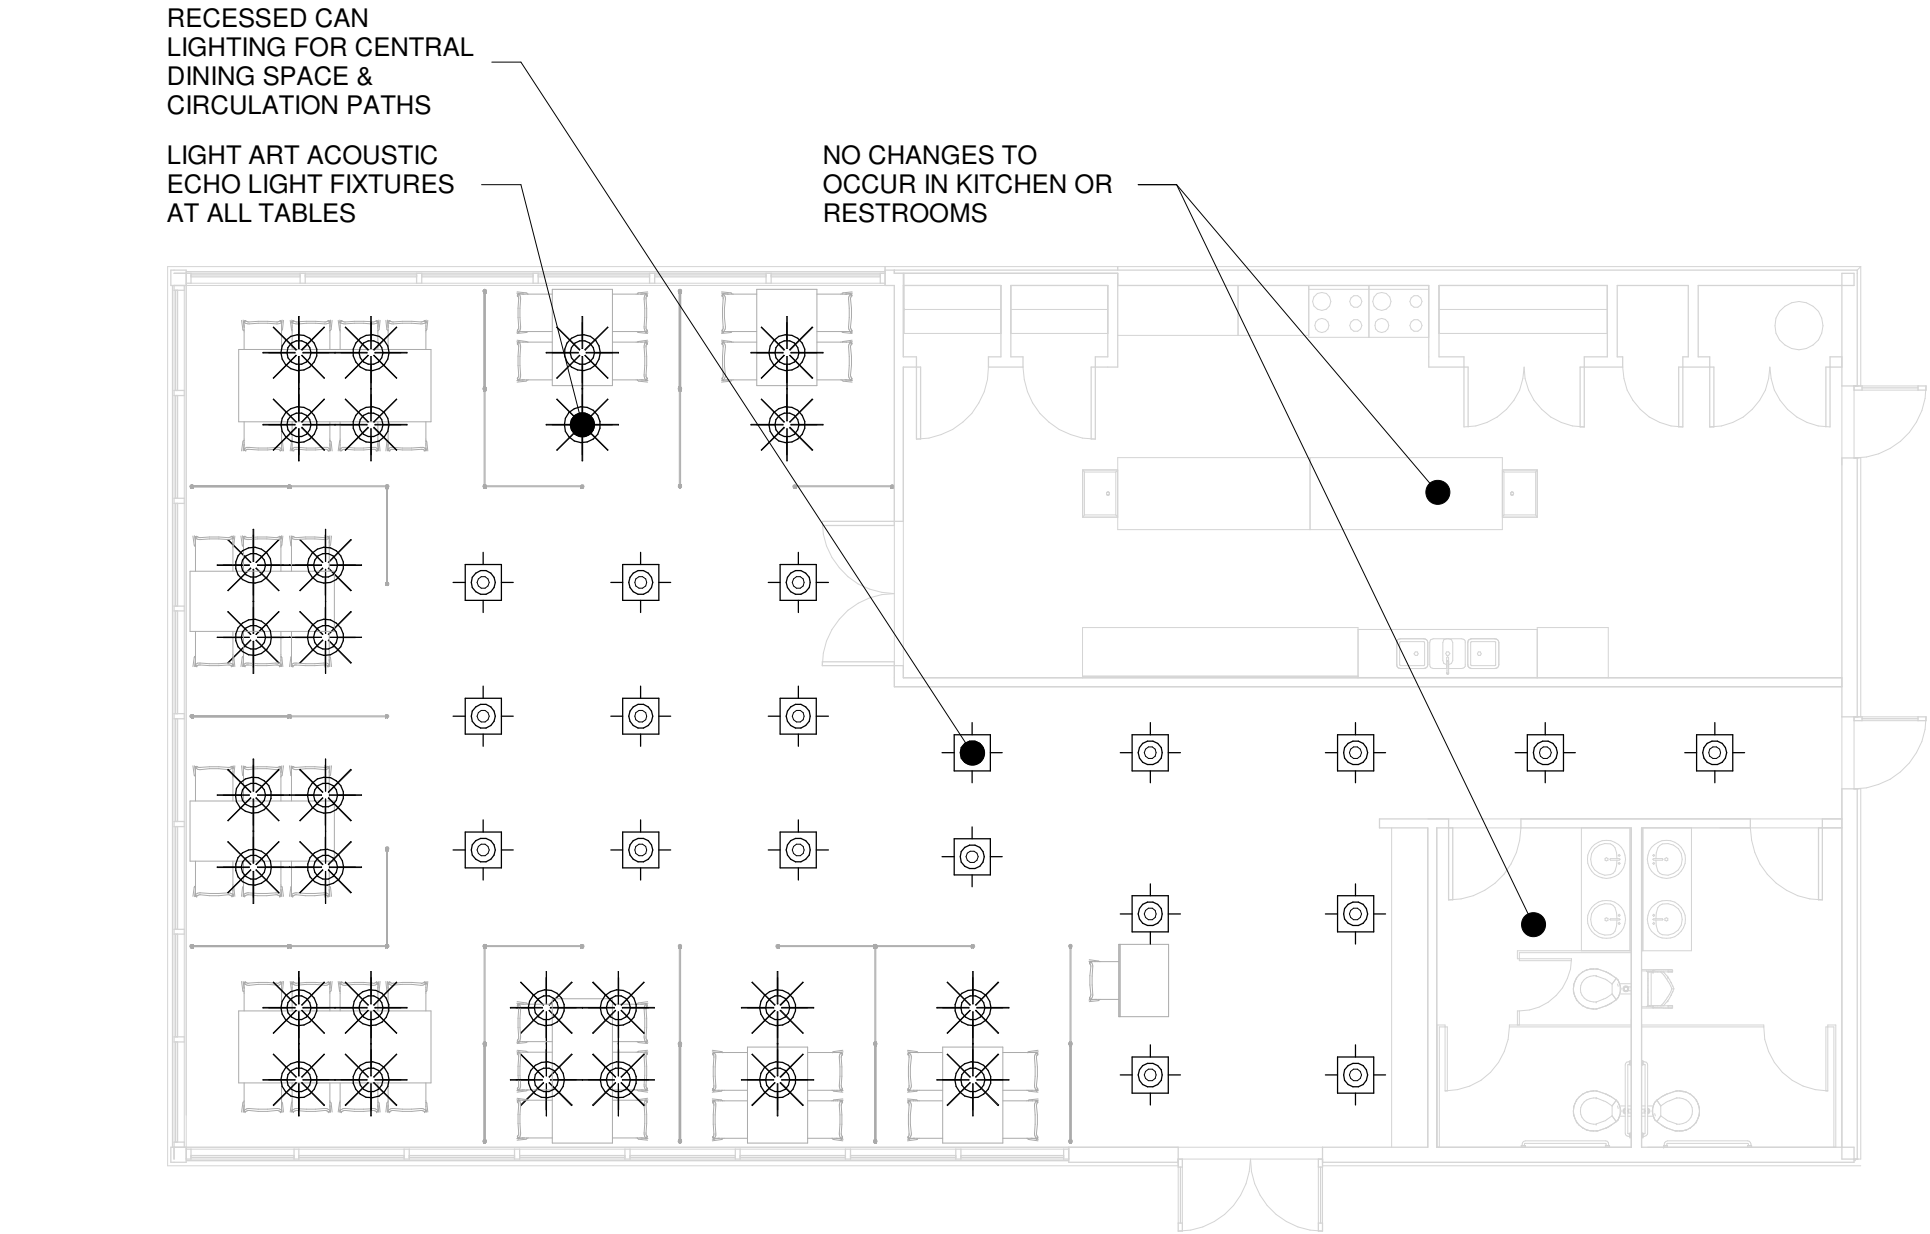

1 MAIN FLOOR PLAN - CONCEPTUAL ELECTRICAL - OPTION 1
1/8" = 1'-0"


OPTION 1 - CONCEPTUAL ELECTRICAL

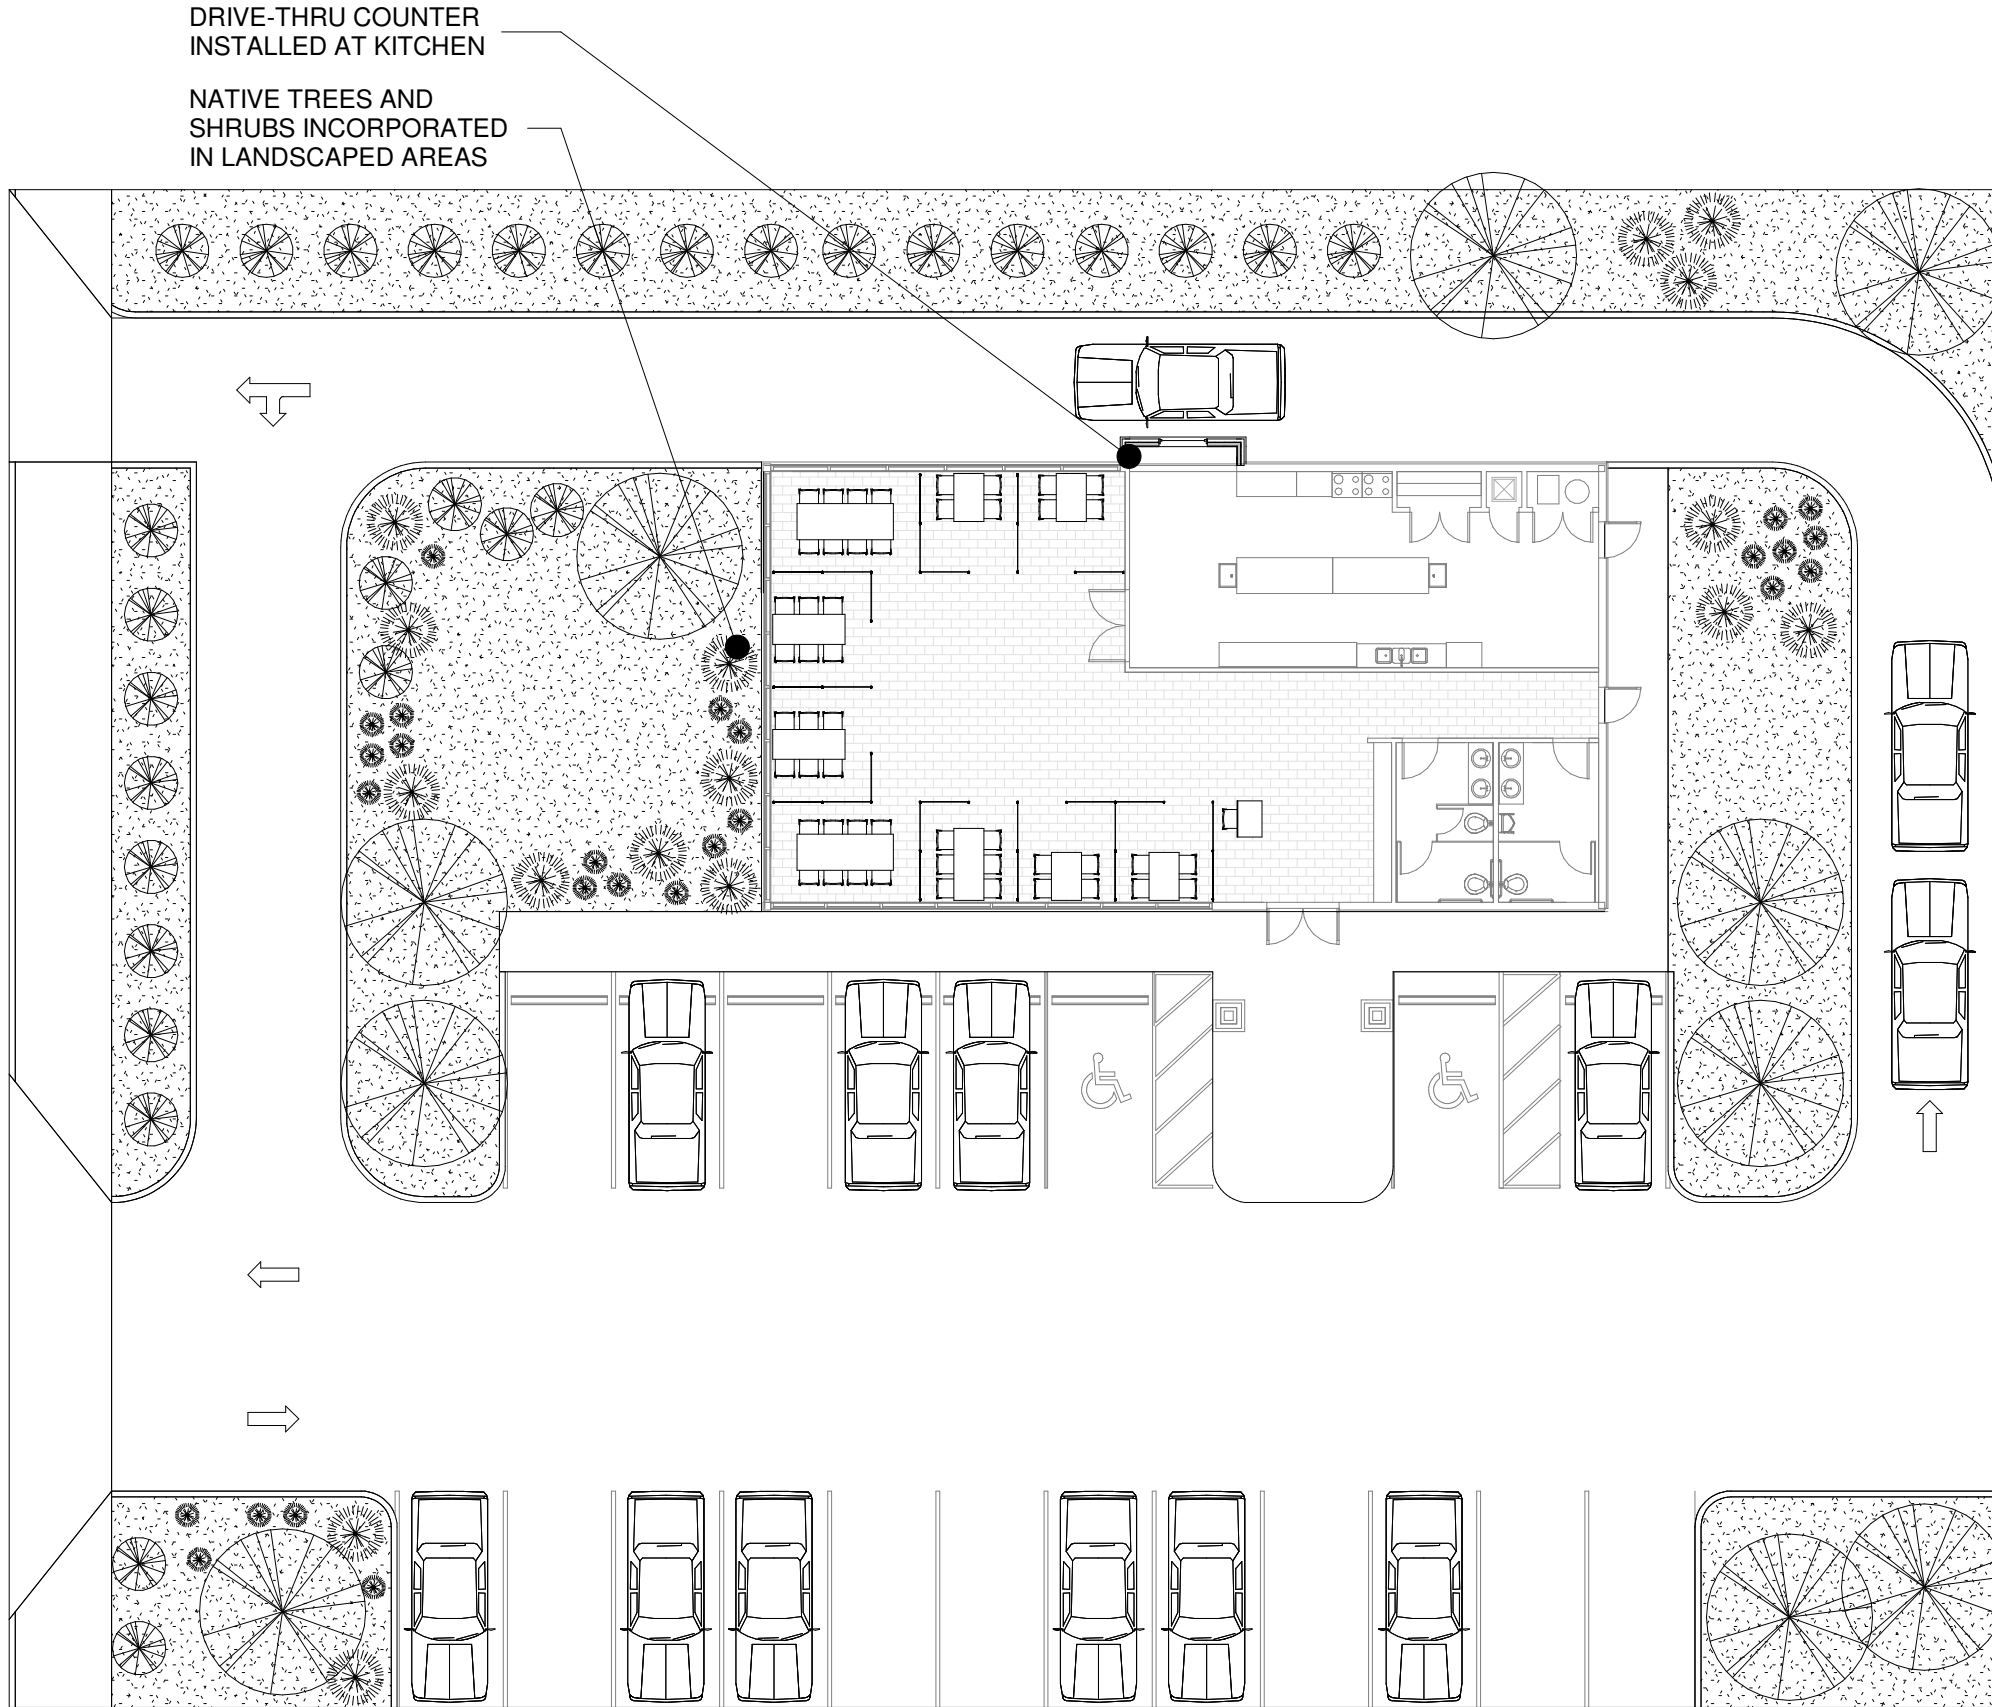

1 SITE PLAN - OPTION 2
1/16" = 1'-0"

1


SITE PLAN - OPTION 3
1/16" = 1'-0"

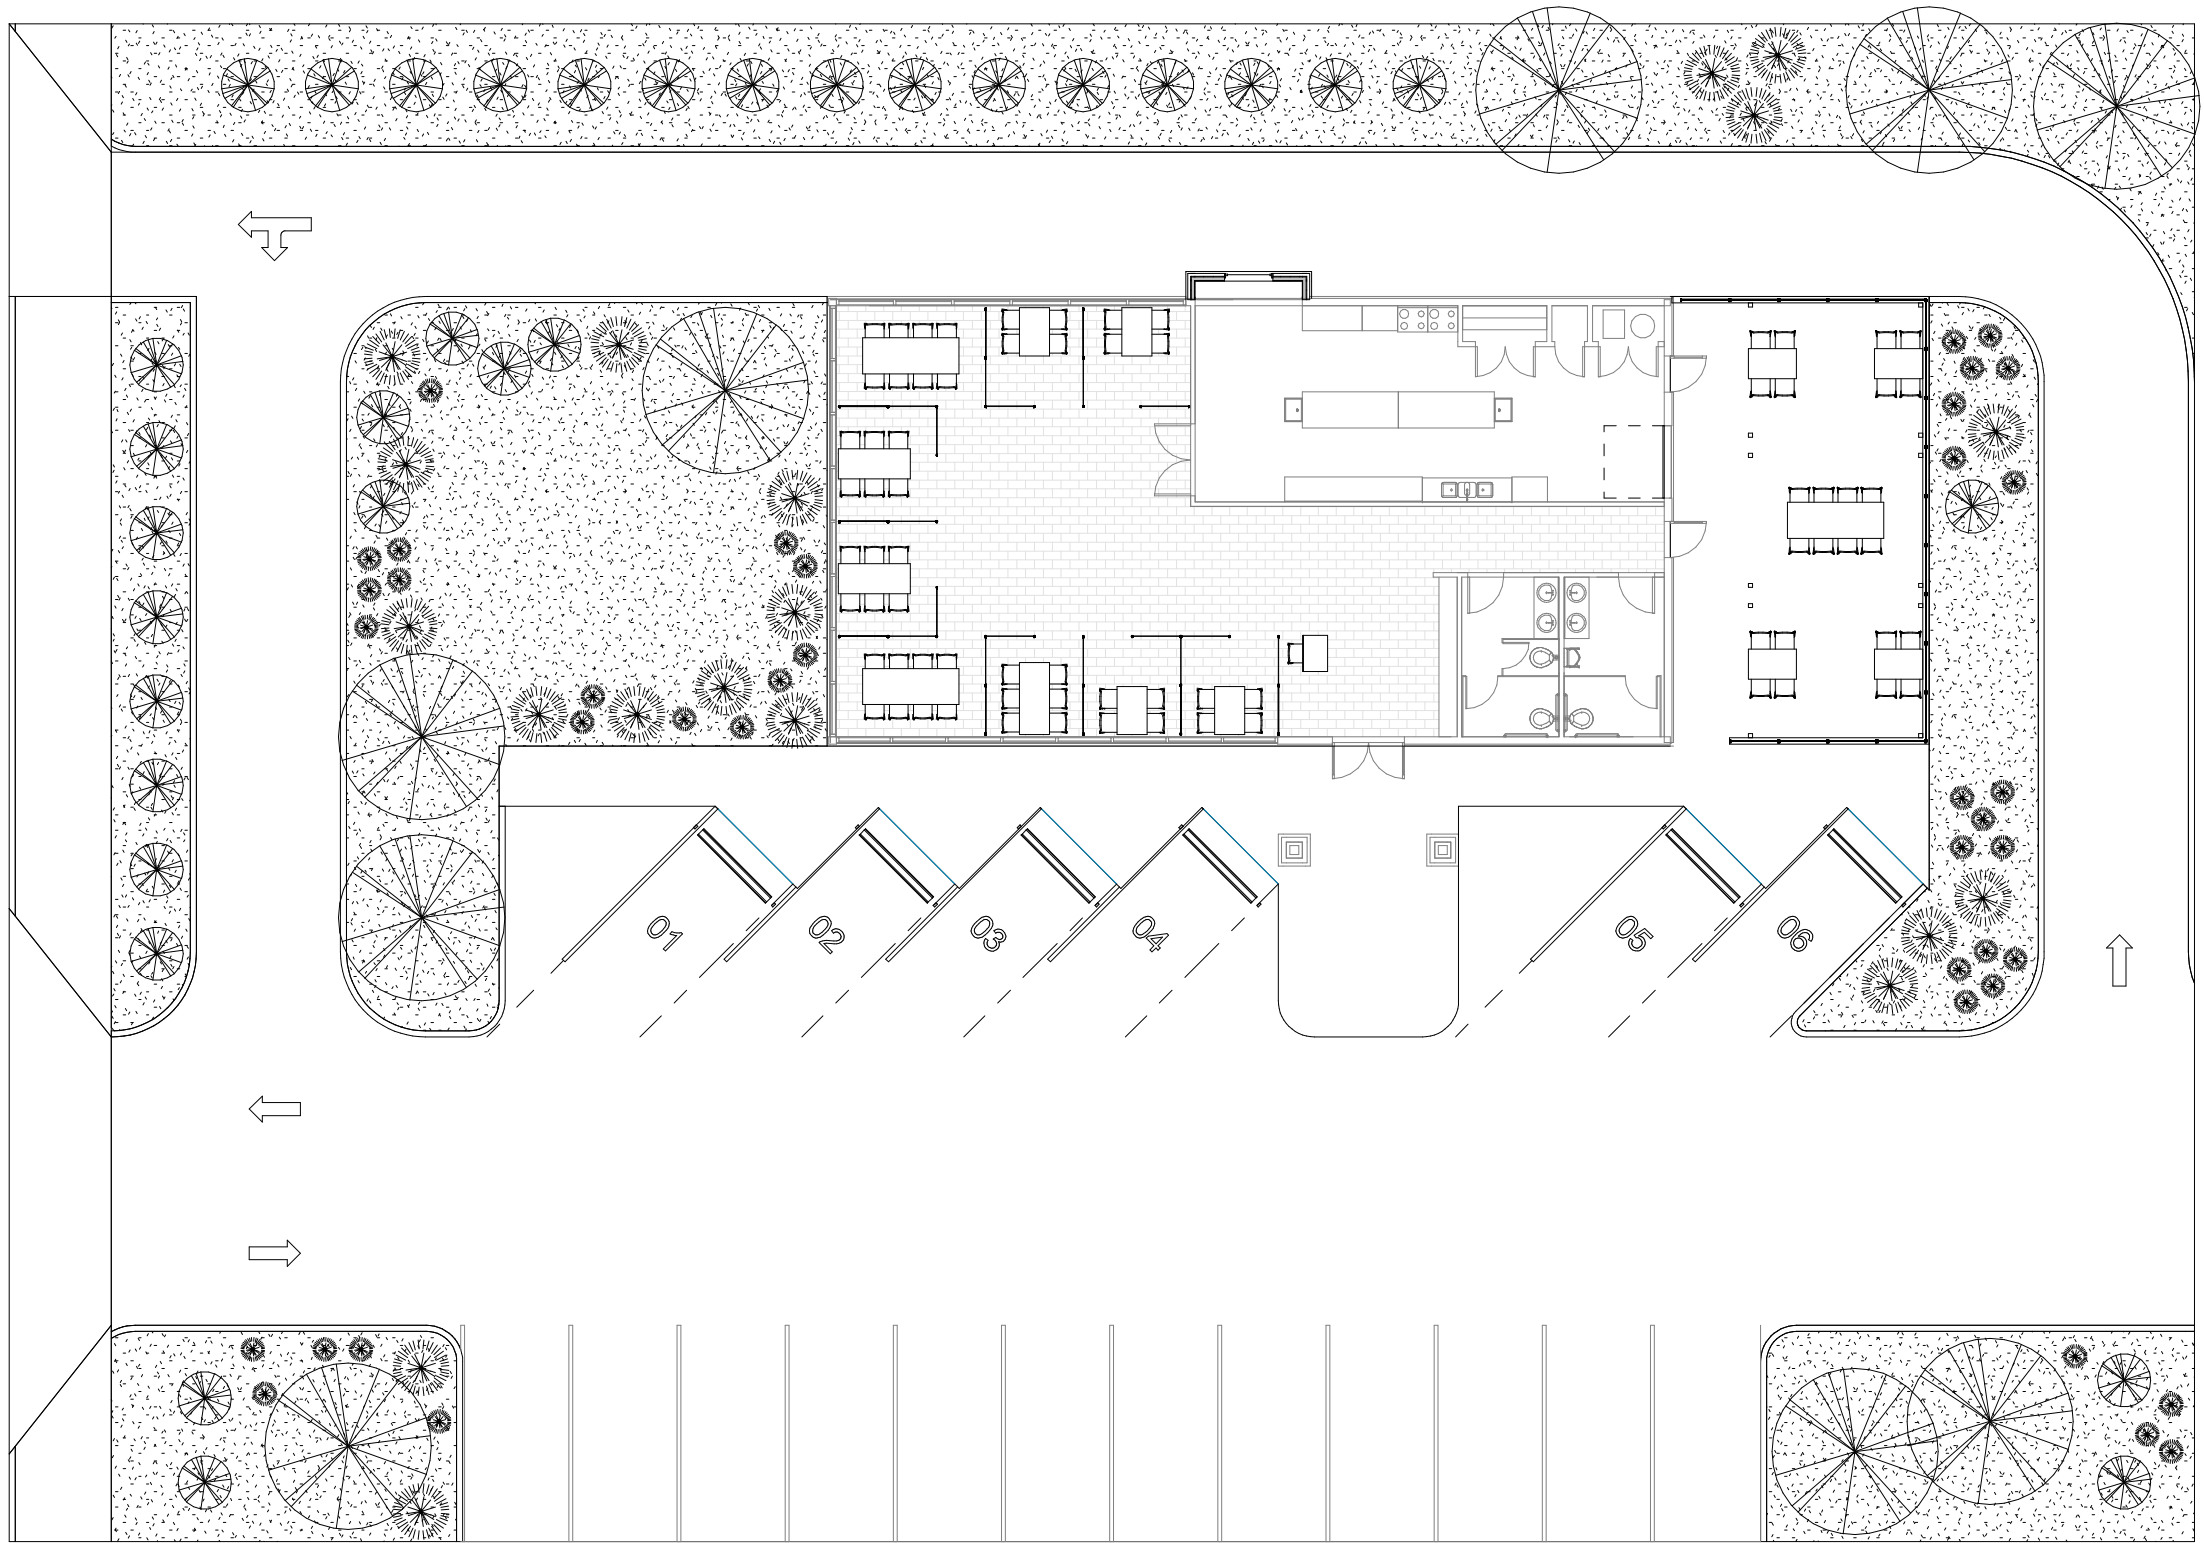


LOBBY HAS ACCESS TO
EXISTING RESTROOMS

LOBBY/WAITING AREA FOR
RESTAURANT ACCESS, IN-
PERSON ORDERS, AND
PRE-ORDER PICK-UPS


3-FORM DIVIDER
BETWEEN WAITING AREA
AND DINING AREA

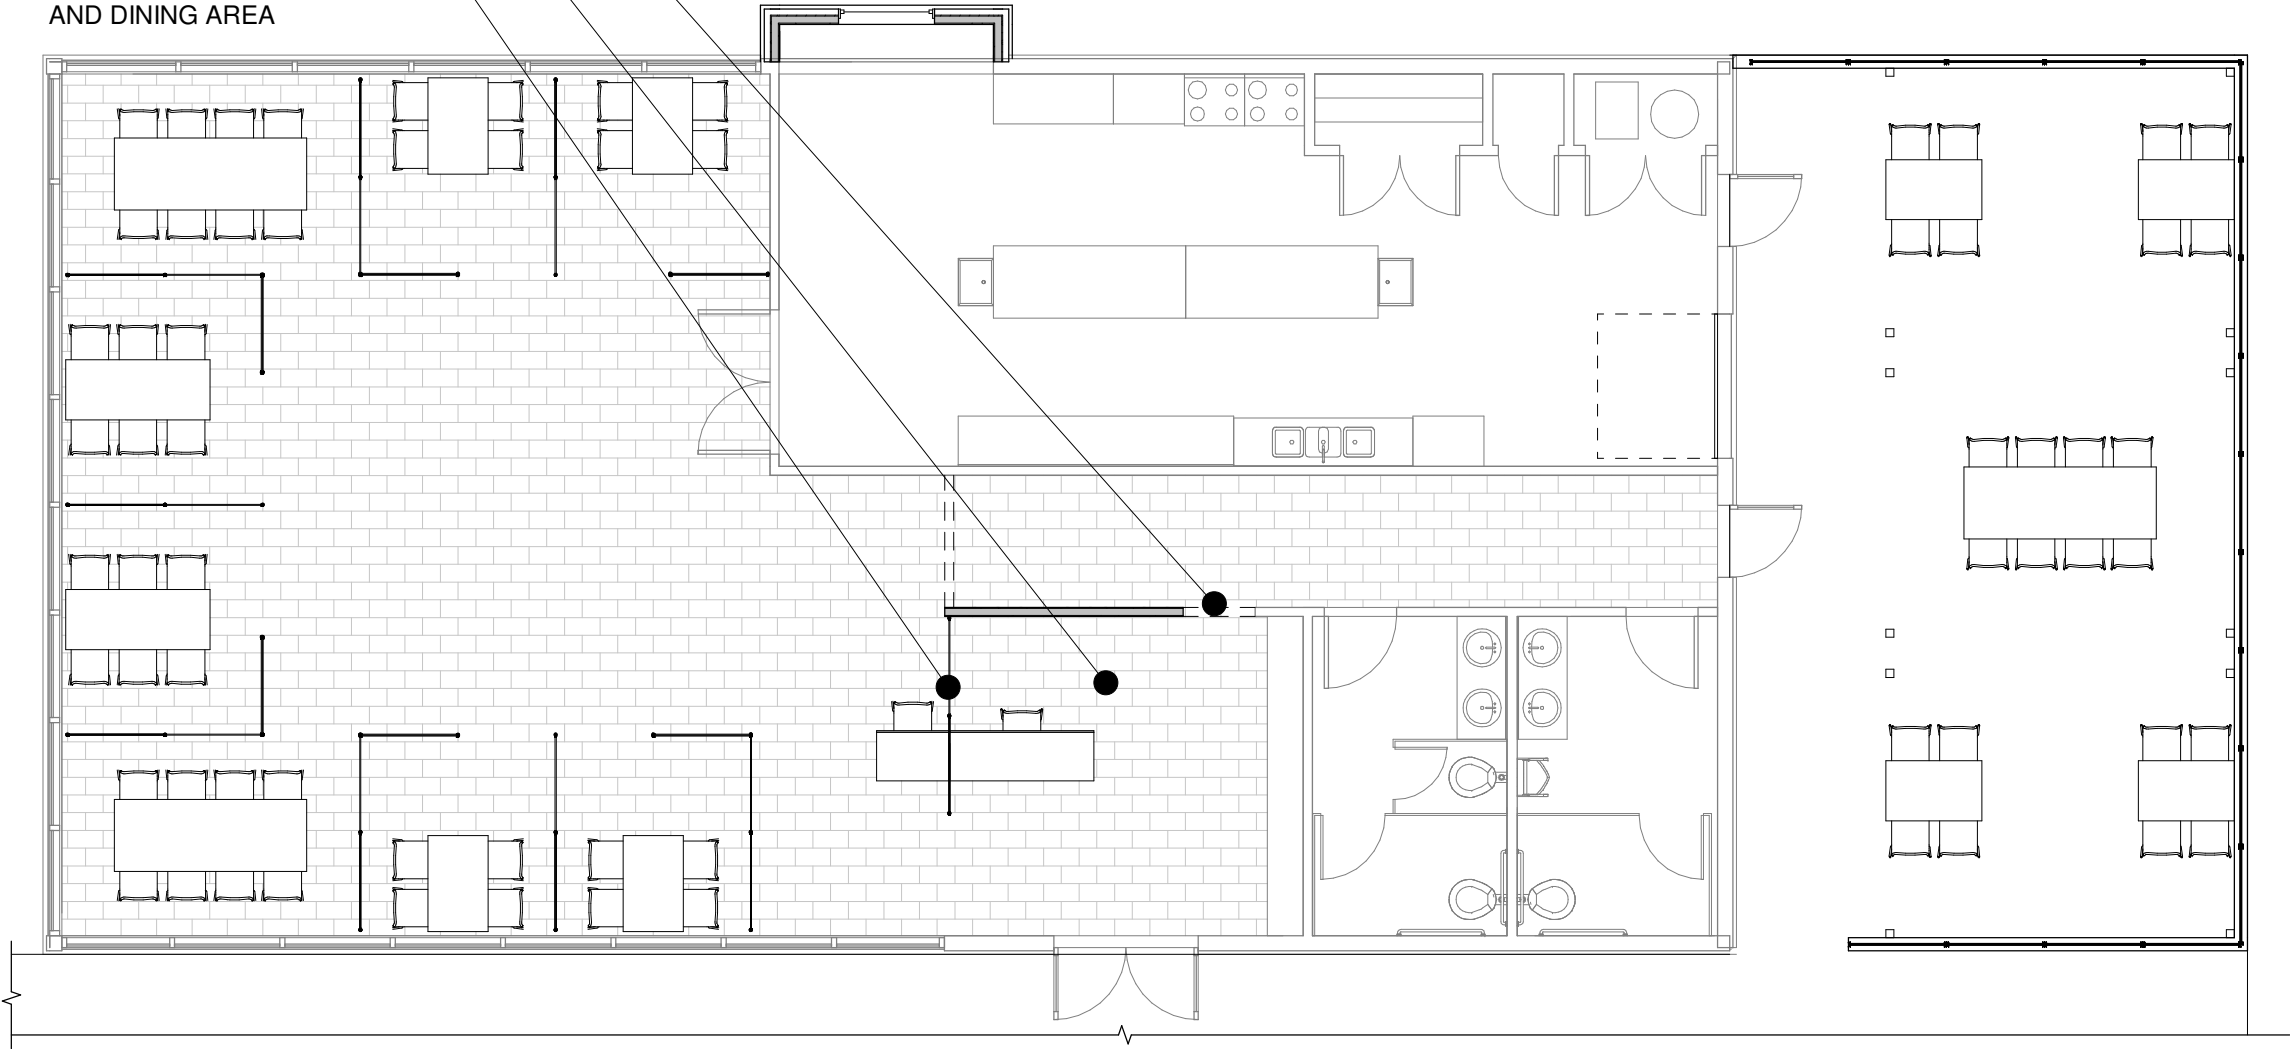


1 MAIN FLOOR PLAN - OPTION 4 -
PRESENTATION
1/8" = 1'-0"

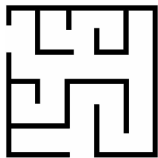

1 EXTERIOR PERSPECTIVE - ENSCAPE

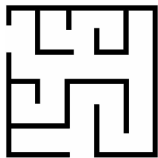

1 PATIO EXTERIOR PERSPECTIVE - ENSCAPE

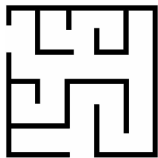


1 INTERIOR PERSPECTIVE - ENSCAPE
12" = 1'-0"

INTERIOR PERSPECTIVE

1 SITE PLAN - ENSCAPE
12" = 1'-0"



ISSUE NUMBER 200715
TIME STAMP 7/15/2020 3:05:07 PM
F9 PRODUCTIONS INC.
ARCHITECTURE | CONSTRUCTION | DEVELOPMENT

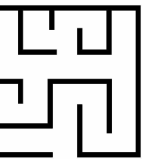

PARKING SPACE DINING

F9

A8

SITE PLAN - RENDERING