


DRIFT on Lake Wylie

ZONING SKETCH 4


STUDIO S
architecture

Issue Date: 1/13/2021

ZS4

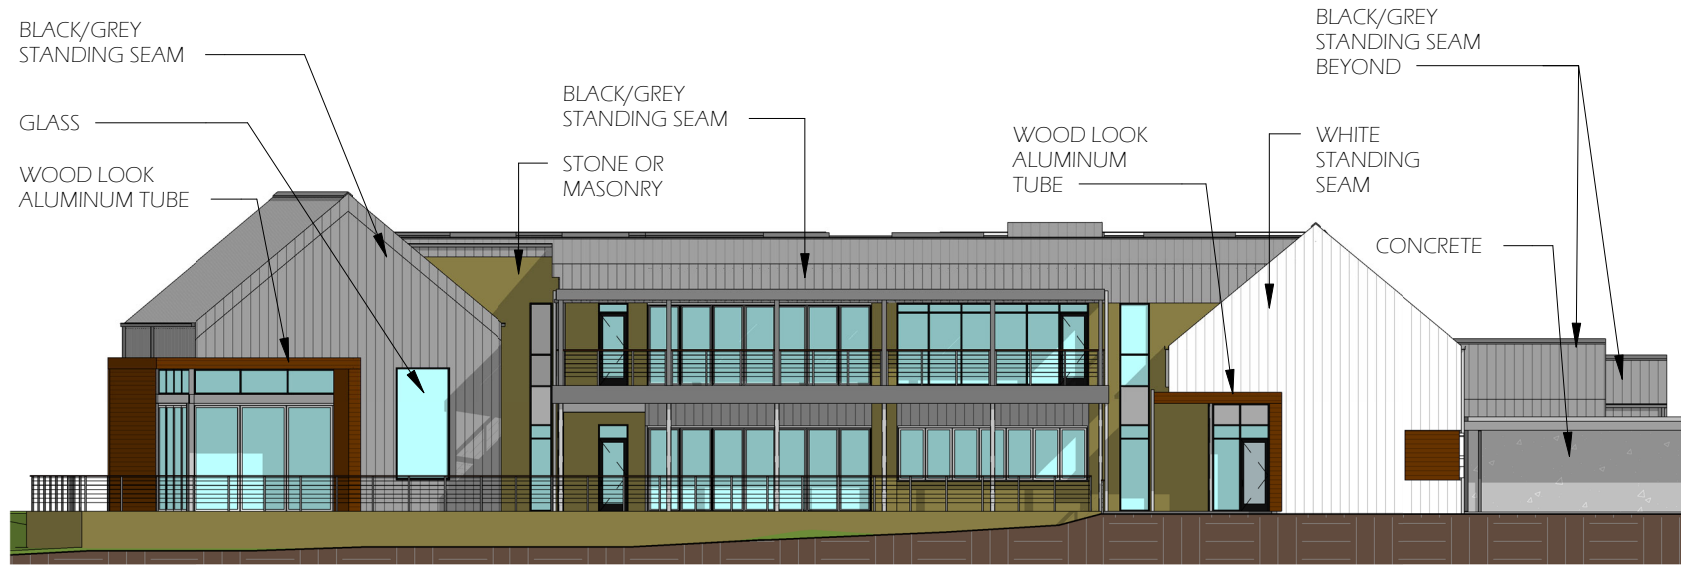

② SOUTH ELEVATION zoning sketch
3/64" = 1'-0"

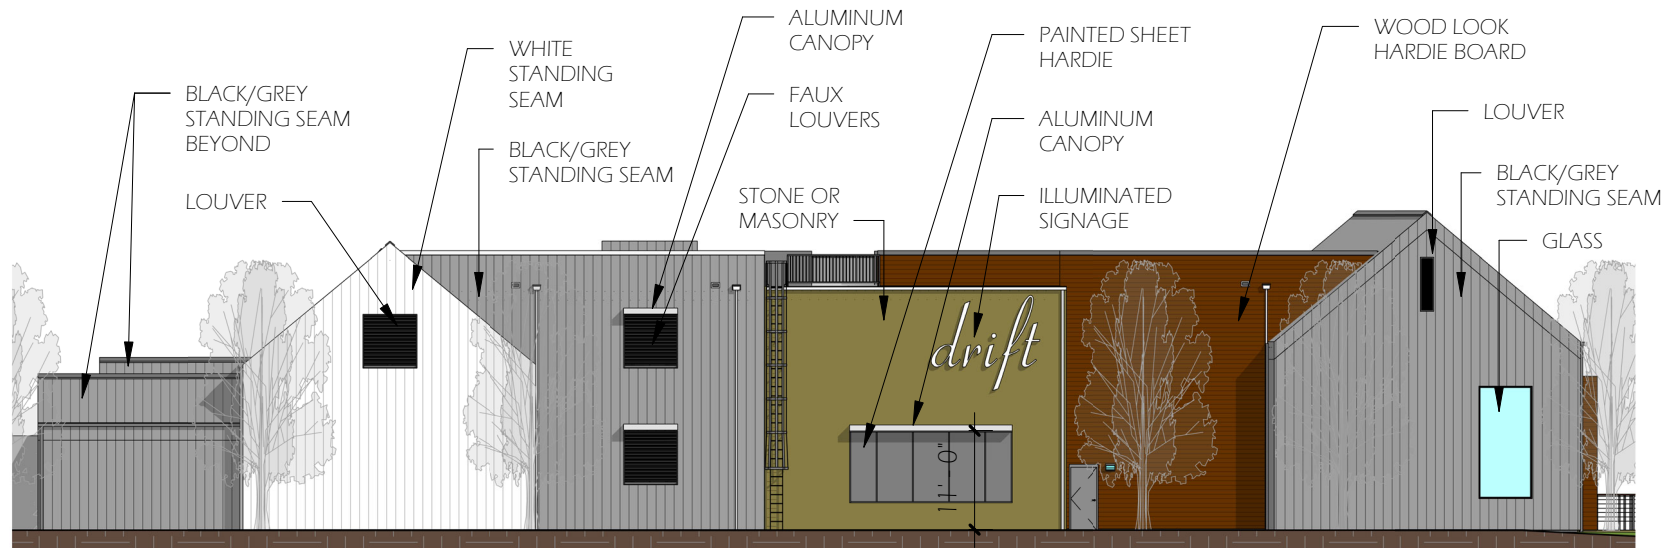

① NORTH ELEVATION zoning sketch
3/64" = 1'-0"


DRIFT on Lake Wylie

ZONING SKETCH 5


STUDIO S
architecture

Issue Date: 1/13/2021

ZS5

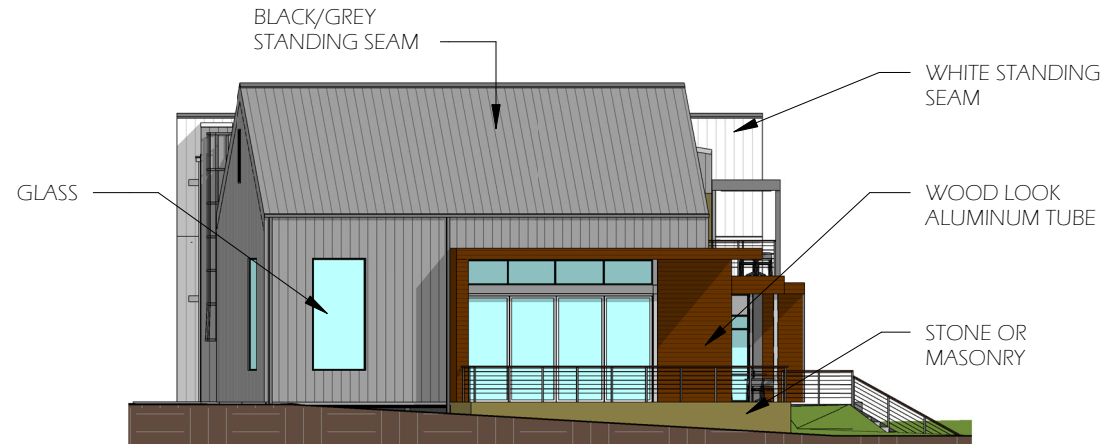

② WEST ELEVATION zoning sketch
 $3/64" = 1'-0"$

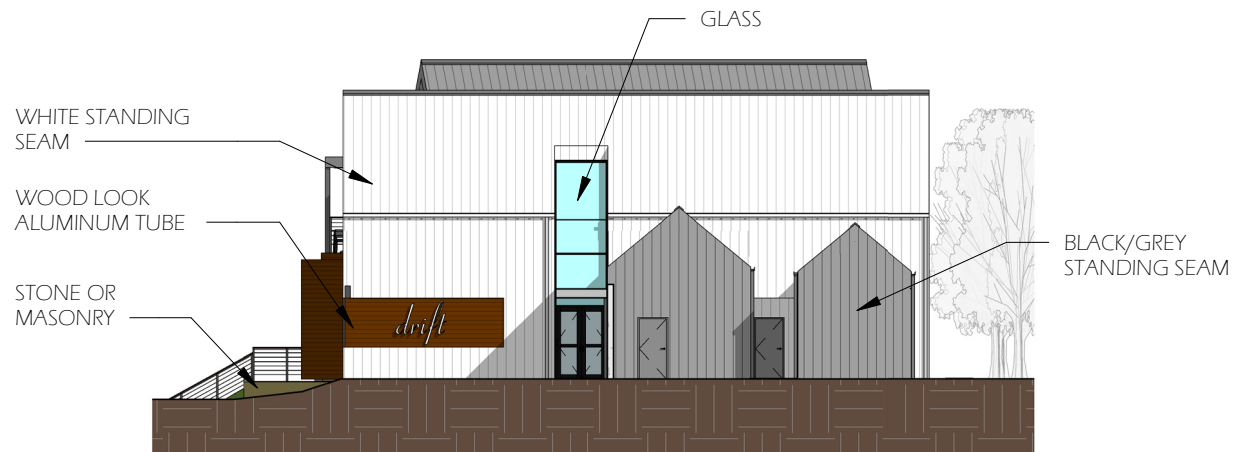

① EAST ELEVATION zoning sketch
 $3/64" = 1'-0"$


DRIFT on Lake Wylie

ZONING SKETCH 6

STUDIO S
architecture

Issue Date: 1/13/2021

ZS6

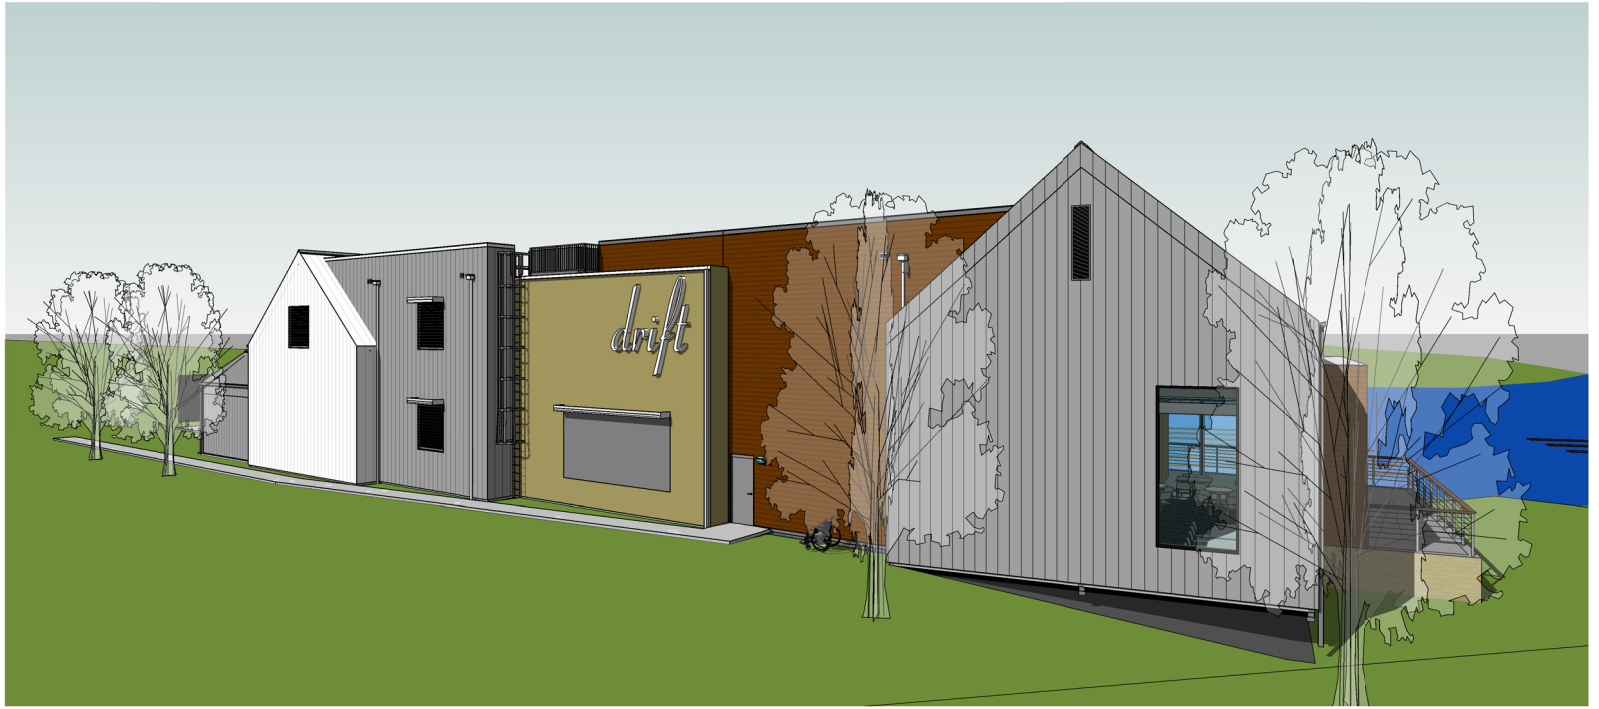

② 3D VIEW - zoning sketch 2



① 3D VIEW - zoning sketch 1

DRIFT on Lake Wylie

ZONING SKETCH 7


STUDIO S
architecture

Issue Date: 1/13/2021

ZS7



② STREET VIEW

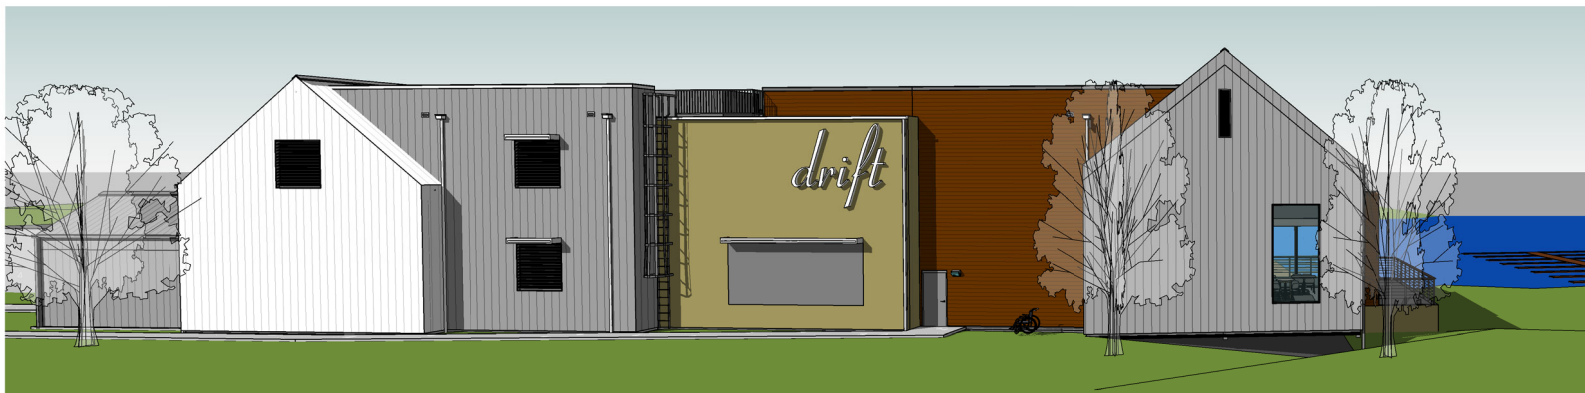

① 3D VIEW - zoning sketch 3