

MAIN FLOOR: 3,900 SQF
 MEZZANINE: 790 SQF
 =====
 TOTAL: 4,690 SQF


A NEW BUILDING for ALLIANCE BANK

BELMONT, NORTH CAROLLINA

FLOOR PLAN

12.06.2023



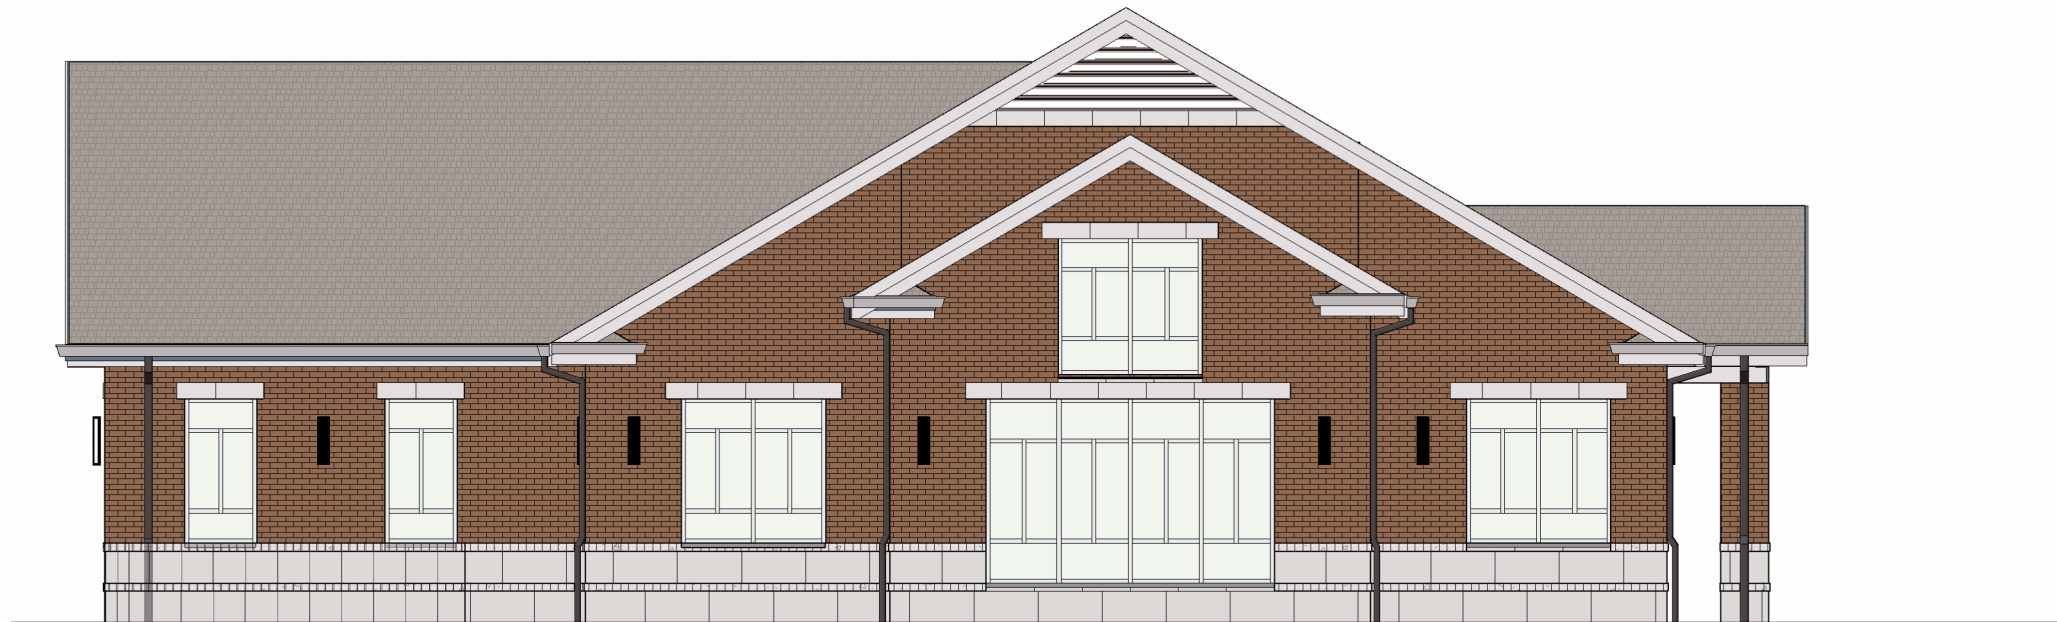

1 ELEVATION 3
Scale: 1/8" = 1'-0"



2 ELEVATION 4
Scale: 1/8" = 1'-0"



1 ELEVATION 1
Scale: 1/8" = 1'-0"




2 ELEVATION 2
Scale: 1/8" = 1'-0"

A NEW BUILDING for ALLIANCE BANK

BELMONT, NORTH CAROLINA

1759

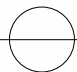 BUILDING ELEVATIONS
Scale: 1/4" = 1'-0"

12.06.2023

 Stewart · Cooper · Newell
Architects