

VICINITY MAP  
(NOT TO SCALE)

**SITE SUMMARY**

OWNER: COW LLC  
PO BOX 810  
BELMONT, NC 28012

DEVELOPER: ALLIANCE BANK & TRUST  
192 WEST MAIN AVENUE  
GASTON, NC 28052

SUBJECT: ALLIANCE BANK & TRUST NEW BUILDING  
SITE ADDRESS: 500 PARK STREET, BELMONT, NC 28012  
TOTAL SITE AREA = 80 AC  
PROPOSED USE: COMMERCIAL  
PARCEL # 305465 PIN: 3526411988  
NEIGHBORHOOD: PARK STREET NEIGHBORHOOD # BE008  
DEED BOOK & PAGE: DB 5236, PG 1419  
CURRENT ZONING: G-R GENERAL RESIDENTIAL  
TOWNSHIP: SOUTHPOINT TOWNSHIP


PARKING REQ'D:  
REQUIRED PARKING: 1 SPACE PER 400 SF. 3900SF/400= 9.75 SPACES (10)  
PROVIDED PARKING: 21 SPACES (9' X 19' SIZE INCLUDING 2 HC & HC LOADING ZONE)

SETBACKS:  
MIN. FRONT SETBACK = 10'  
MIN. SIDE SETBACK = 8' MIN. REAR SETBACK = 10'  
MIN. LOT WIDTH = 50' MAX. BLDG. HEIGHT = STORES= 50'  
MIN. BLDG. HEIGHT = 20' MIN. LOT AREA = 4000 SF

FLOOD INFORMATION:  
ZONE X: MINIMAL FLOOD RISK  
PARCEL: 3056 MAP NO: 371036900M  
PANEL EFFECTIVE DATE: SEPTEMBER 2, 2015  
LATITUDE: 35.24979 LONGITUDE: -81.02844  
CIP # 370320 COUNTY: GASTON

WATERSHED CLASSIFICATIONS:  
GASTON COUNTY: CATAWBA HEIGHTS WATERSHED (GASTON CO GIS)  
CITY OF BELMONT: PROTECTED AREA WSW (SITE OF BELMONT WATERSHED MAP)


SOILS: CE82 CECIL URBAN LAND COMPLEX

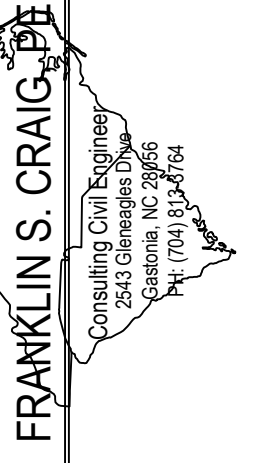

- SHRUB BED SPECIFICATION:**
- LAYOUT OF BEDS TO BE APPROVED BY LANDSCAPE ARCHITECT PRIOR TO CONSTRUCTION.
  - TILL ALL PROPOSED BEDS TO A DEPTH OF 6-8".
  - SPREAD A 3-4" LAYER OF PLANTING MIX ON TOP OF THE BED. TILL IN PLANTING MIX TO A DEPTH OF 6".  
PLANTING MIX TO BE: GARDEN MIX W/ 15% PERMATIL.
  - FINE GRADE BED TO DRAIN. REMOVE ANY ROCKS, CLODS, OR DEBRIS FROM THE BED THAT ARE GREATER THAN 1" IN DIAMETER.
  - ALL PLANTING BEDS SHALL HAVE A 4" V-CUT TRENCH, STEEL EDGING, OR BRICK SOLDIER COURSE AT THE PERIMETER OF THE PLANTING BEDS AS SPECIFIED ON THE PLANTING PLAN.
  - SET PLANT MATERIAL 2-3" ABOVE THE FINISHED GRADE. BACKFILL AROUND PLANT ROOT BALL WITH AMENDED SOIL. NO FILLING SHALL BE DONE AROUND ACTUAL TRUNKS OR STEMS OF PLANT MATERIAL. FIRM DOWN BACKFILL TO ELIMINATE ALL AIR POCKETS. FORM 2" HIGH COLLAR AROUND OUTER PERIMETER OF DRIP ZONE OF INDIVIDUAL PLANTS WITHIN PLANTING BEDS WHICH ARE NOT IRRIGATED.
  - THOROUGHLY WATER IN ALL PLANT MATERIAL IMMEDIATELY AFTER INSTALLATION.
  - MULCH ENTIRE BED AREA WITH A 2" LAYER OF DOUBLE-HAMMERED, SHREDDED HARDWOOD MULCH OR PINE NEEDLES OWNER'S PREFERENCE.

- ANNUAL & PERENNIAL BED SPECIFICATION:**
- LAYOUT OF ALL BEDS TO BE APPROVED BY LANDSCAPE ARCHITECT PRIOR TO CONSTRUCTION.
  - TILL EXISTING SOIL TO A DEPTH OF 6-8".
  - SPREAD A 3-4" LAYER OF PLANTING MIX ON TOP OF THE BED. TILL IN PLANTING MIX TO A DEPTH OF 6".  
PLANTING MIX TO BE: GARDEN MIX W/ 15% PERMATIL.
  - FINE GRADE BED TO DRAIN. REMOVE ANY ROCK, CLODS, OR DEBRIS FROM THE BED THAT ARE GREATER THAN 1" IN DIAMETER.
  - ALL PLANTING BEDS SHALL HAVE A 4" V-CUT TRENCH AT THE PERIMETER OF THE PLANTING BEDS AS SPECIFIED ON THE PLAN.
  - SET PLANT MATERIAL 2" ABOVE THE FINISHED GRADE. BACKFILL AROUND PLANT ROOT BALL WITH AMENDED SOIL. NO FILLING SHALL BE DONE AROUND ACTUAL TRUNK OR STEMS OF PLANT MATERIAL. FIRM BACKFILL TO ELIMINATE ALL AIR POCKETS.
  - THOROUGHLY WATER IN ALL PLANT MATERIAL IMMEDIATELY AFTER INSTALLATION.
  - MULCH ENTIRE BED AREA WITH A 2" LAYER OF DOUBLE-HAMMERED, SHREDDED HARDWOOD MULCH OR PINE NEEDLES OWNER'S PREFERENCE.

\*\*\*NOTE: VARIATIONS FROM THE ABOVE PLANTING SPECIFICATIONS WILL NOT BE ALLOWED\*\*\*

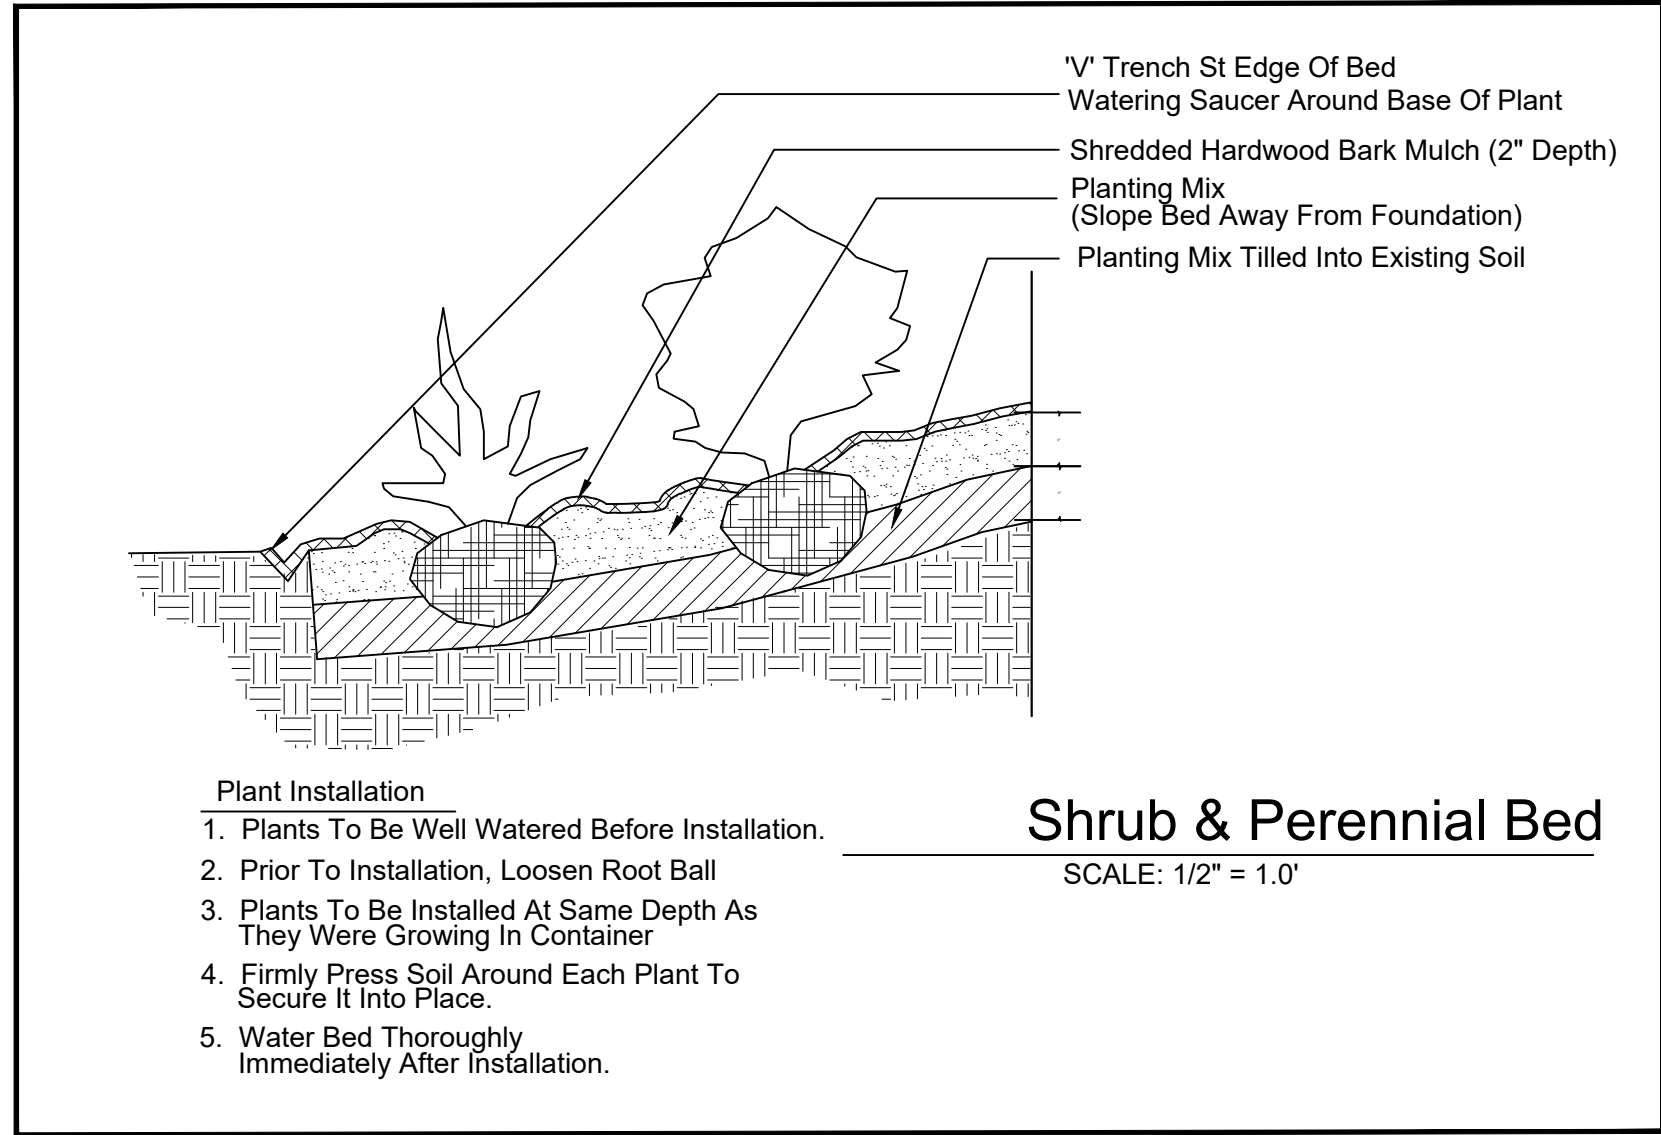


**Plant List**

QNTY	BOTANICAL-NAME	COMMON-NAME	COND.	SIZE	COMMENTS
<b>Trees:</b>					
3	Acer buergerianum 'ABTIR'	Street Wise Trident Maple	B&B	3-3.5" cal.	single stem specimen. 5' clear trunk
7	Ilex x 'Magland' PP#14,417	Okland™ Hybrid Red Holly	B&B	6-7'	heavy sheared full to ground
6	Lagerstroemia x faurei 'Natchez' (White)	Natchez Crape Myrtle	B&B	12-14'	multi-stem specimen. 3 stems
5	Quercus lyrata 'Highbeam'	Highbeam Overcup Oak	B&B	3-3.5" cal.	single stem specimen. 5' clear trunk
4	Quercus nuttalli	Nuttall Oak	B&B	3-3.5" cal.	single stem specimen. 5' clear trunk
6	Taxodium distichum	Bald Cypress	B&B	3-3.5" cal.	single stem specimen. 5' clear trunk
<b>Shrubs:</b>					
6	Azalea x 'Autumn Moonlight'	Encore Azalea Autumn Moonlight	3 gal.		
11	Buxus microphylla 'Green Velvet'	Green Velvet Japanese Boxwood	7 gal.		
2	Buxus x 'Green Mountain'	Green Mountain Boxwood	B&B	2-3'	
6	Camellia hiemalis 'Shishigashira'	Shishigashira Camellia	10 gal.		
3	Cephalotaxis harringtonia 'Prostrata'	Japanese Plum Yew	7 gal.		
4	Cryptomeria japonica 'Gyokruya'	Gyokruya Cryptomeria	10 gal.		
5	Hydrangea paniculata 'Jane'	Little Lime Hydrangea	7 gal.		
24	Ilex cornuta 'Needlepoint'	Needlepoint Dwarf Chinese Holly	7 gal.		
3	Juniperus communis 'Compressa'	Pencil Point Juniper	10 gal.		
5	Loropetalum chinense 'purple Dream'	Purple Dream Loropetalum	7 gal.		
18	Prunus laurocerasus 'Skipkinensis'	West Coast Skip Laurel	B&B	3-4'	must be 36" at installation
12	Prunus laurocerasus 'Otto Luyken'	Otto Luyken Laurel	BB	36 x 36"	
<b>Groundcovers, Perennials, Bulbs:</b>					
22	Hemerocallis 'Happy Returns'	Happy Returns Daylily	1 gal.		
12	Sedum tetractinum	Evergreen Sedum	quart		
12	Pennisetum alopecuroides 'Hamel'	Hamel Fountain Grass	3 gal.		

Please contact landscape designer to approve any substitutions. Double check quantities on plant list with plan- this plant list is provided for convenience only.

**PRELIMINARY**  
NOT FOR CONSTRUCTION

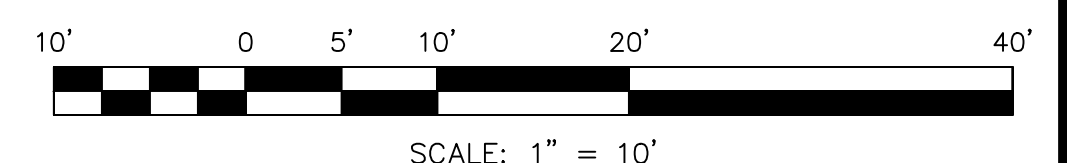

ALLIANCE BANK & TRUST  
NEW BANK BUILDING  
PARK STREET & MCLEAN AVENUE  
BELMONT, NC

LANDSCAPE PLAN