



RIVER'S EDGE PARK

OPTION B - REV 3

HD 157 23BR3 Color Option : A



COLOR KEY

POST & COMPONENTS



BEIGE ORANGE

ROTO



TEAL LIME

SHEET PLASTIC



LIME LIME-SAND

SHADE



LIME

DECK



GRAY











RIVER'S EDGE PARK

OPTION B - REV 3

HD 157 23BR3 Color Option : A

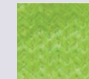

COLOR KEY	POST & COMPONENTS	ROTO	SHEET PLASTIC	SHADE	DECK			
	 BEIGE	 ORANGE	 TEAL	 LIME	 LIME	 LIME-SAND	 LIME	 GRAY



RIVER'S EDGE PARK

OPTION B - REV 3

HD 157 23BR3 Color Option : A



COLOR KEY	POST & COMPONENTS	ROTO	SHEET PLASTIC	SHADE	DECK
	BEIGE	ORANGE	TEAL	LIME	LIME
			LIME	LIME	GRAY



RIVER'S EDGE PARK

OPTION B - REV 3

HD 157 23BR3 Color Option : A



COLOR KEY	POST & COMPONENTS	ROTO	SHEET PLASTIC	SHADE	DECK
	BEIGE	ORANGE	TEAL	LIME	LIME
			LIME	LIME	GRAY



RIVER'S EDGE PARK

OPTION B - REV 3

HD 157 23BR3 Color Option : A



COLOR KEY

POST & COMPONENTS



BEIGE ORANGE

ROTO



TEAL LIME

SHEET PLASTIC



LIME LIME-SAND

SHADE




LIME

DECK



GRAY

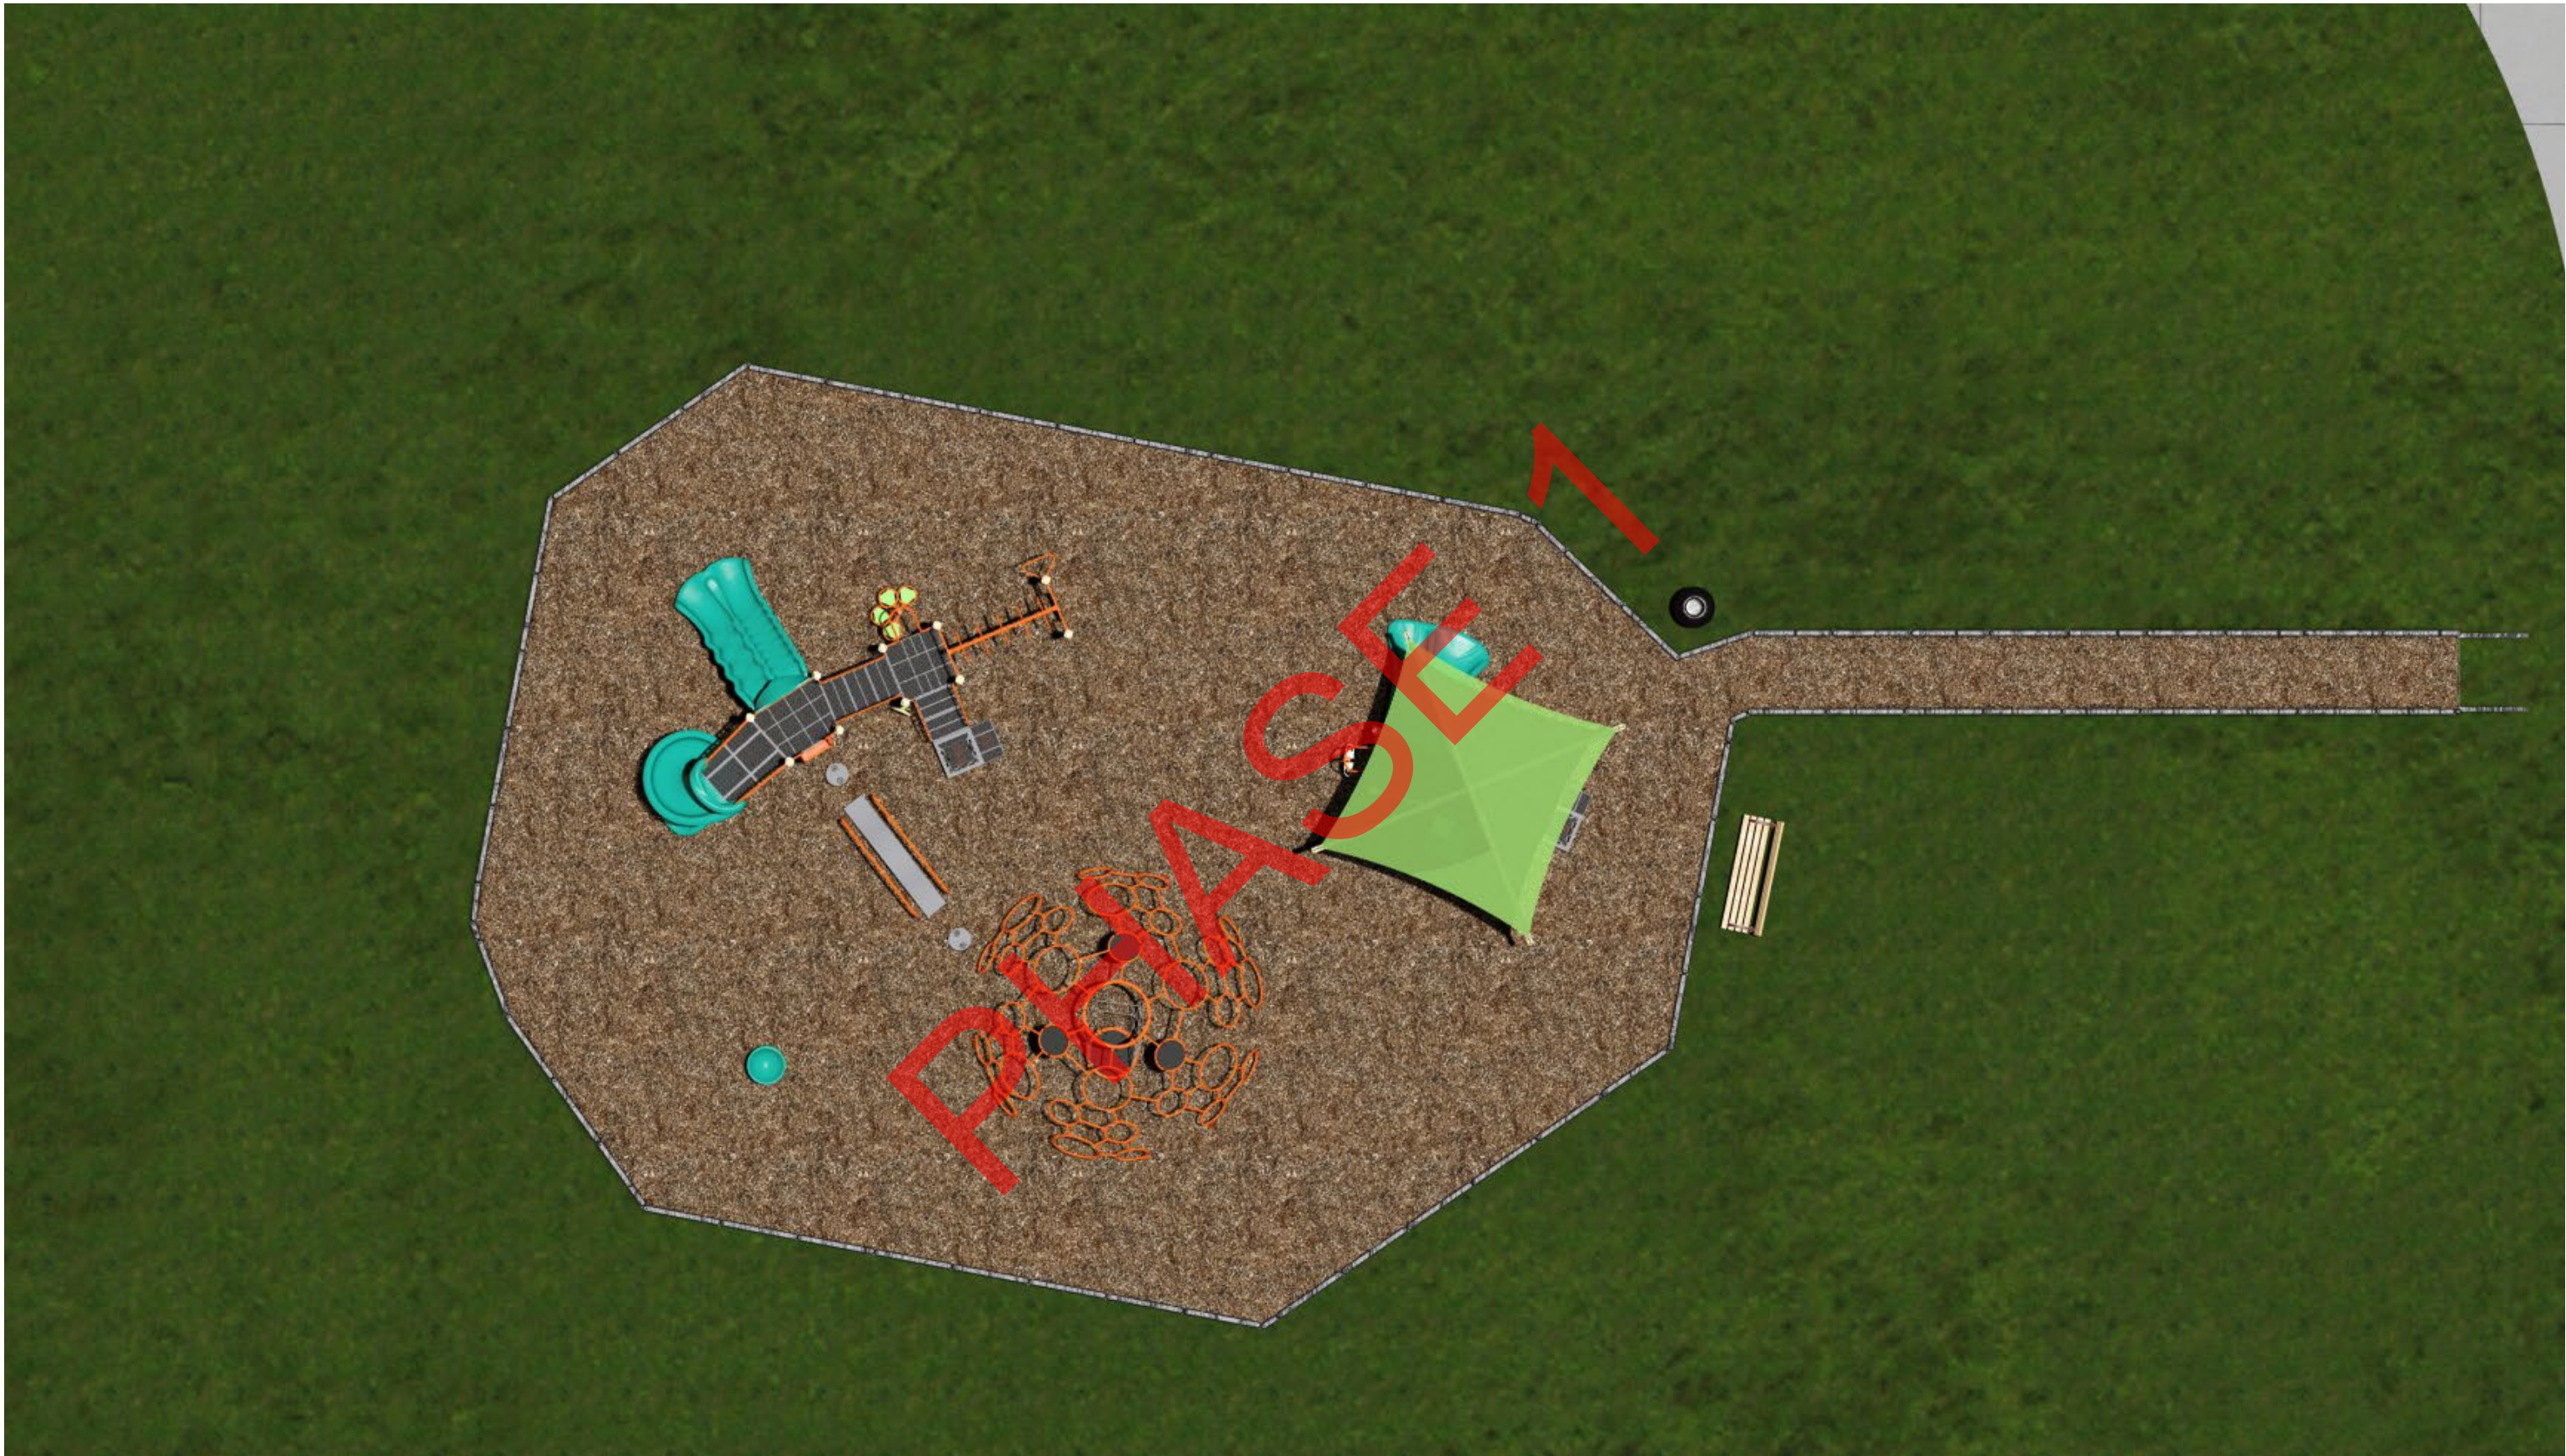


RIVER'S EDGE PARK

OPTION B - REV 3

HD 157 23BR3 Color Option : A



COLOR KEY	POST & COMPONENTS	ROTO	SHEET PLASTIC	SHADE	DECK
	BEIGE	ORANGE	TEAL	LIME	LIME
			LIME	LIME	GRAY

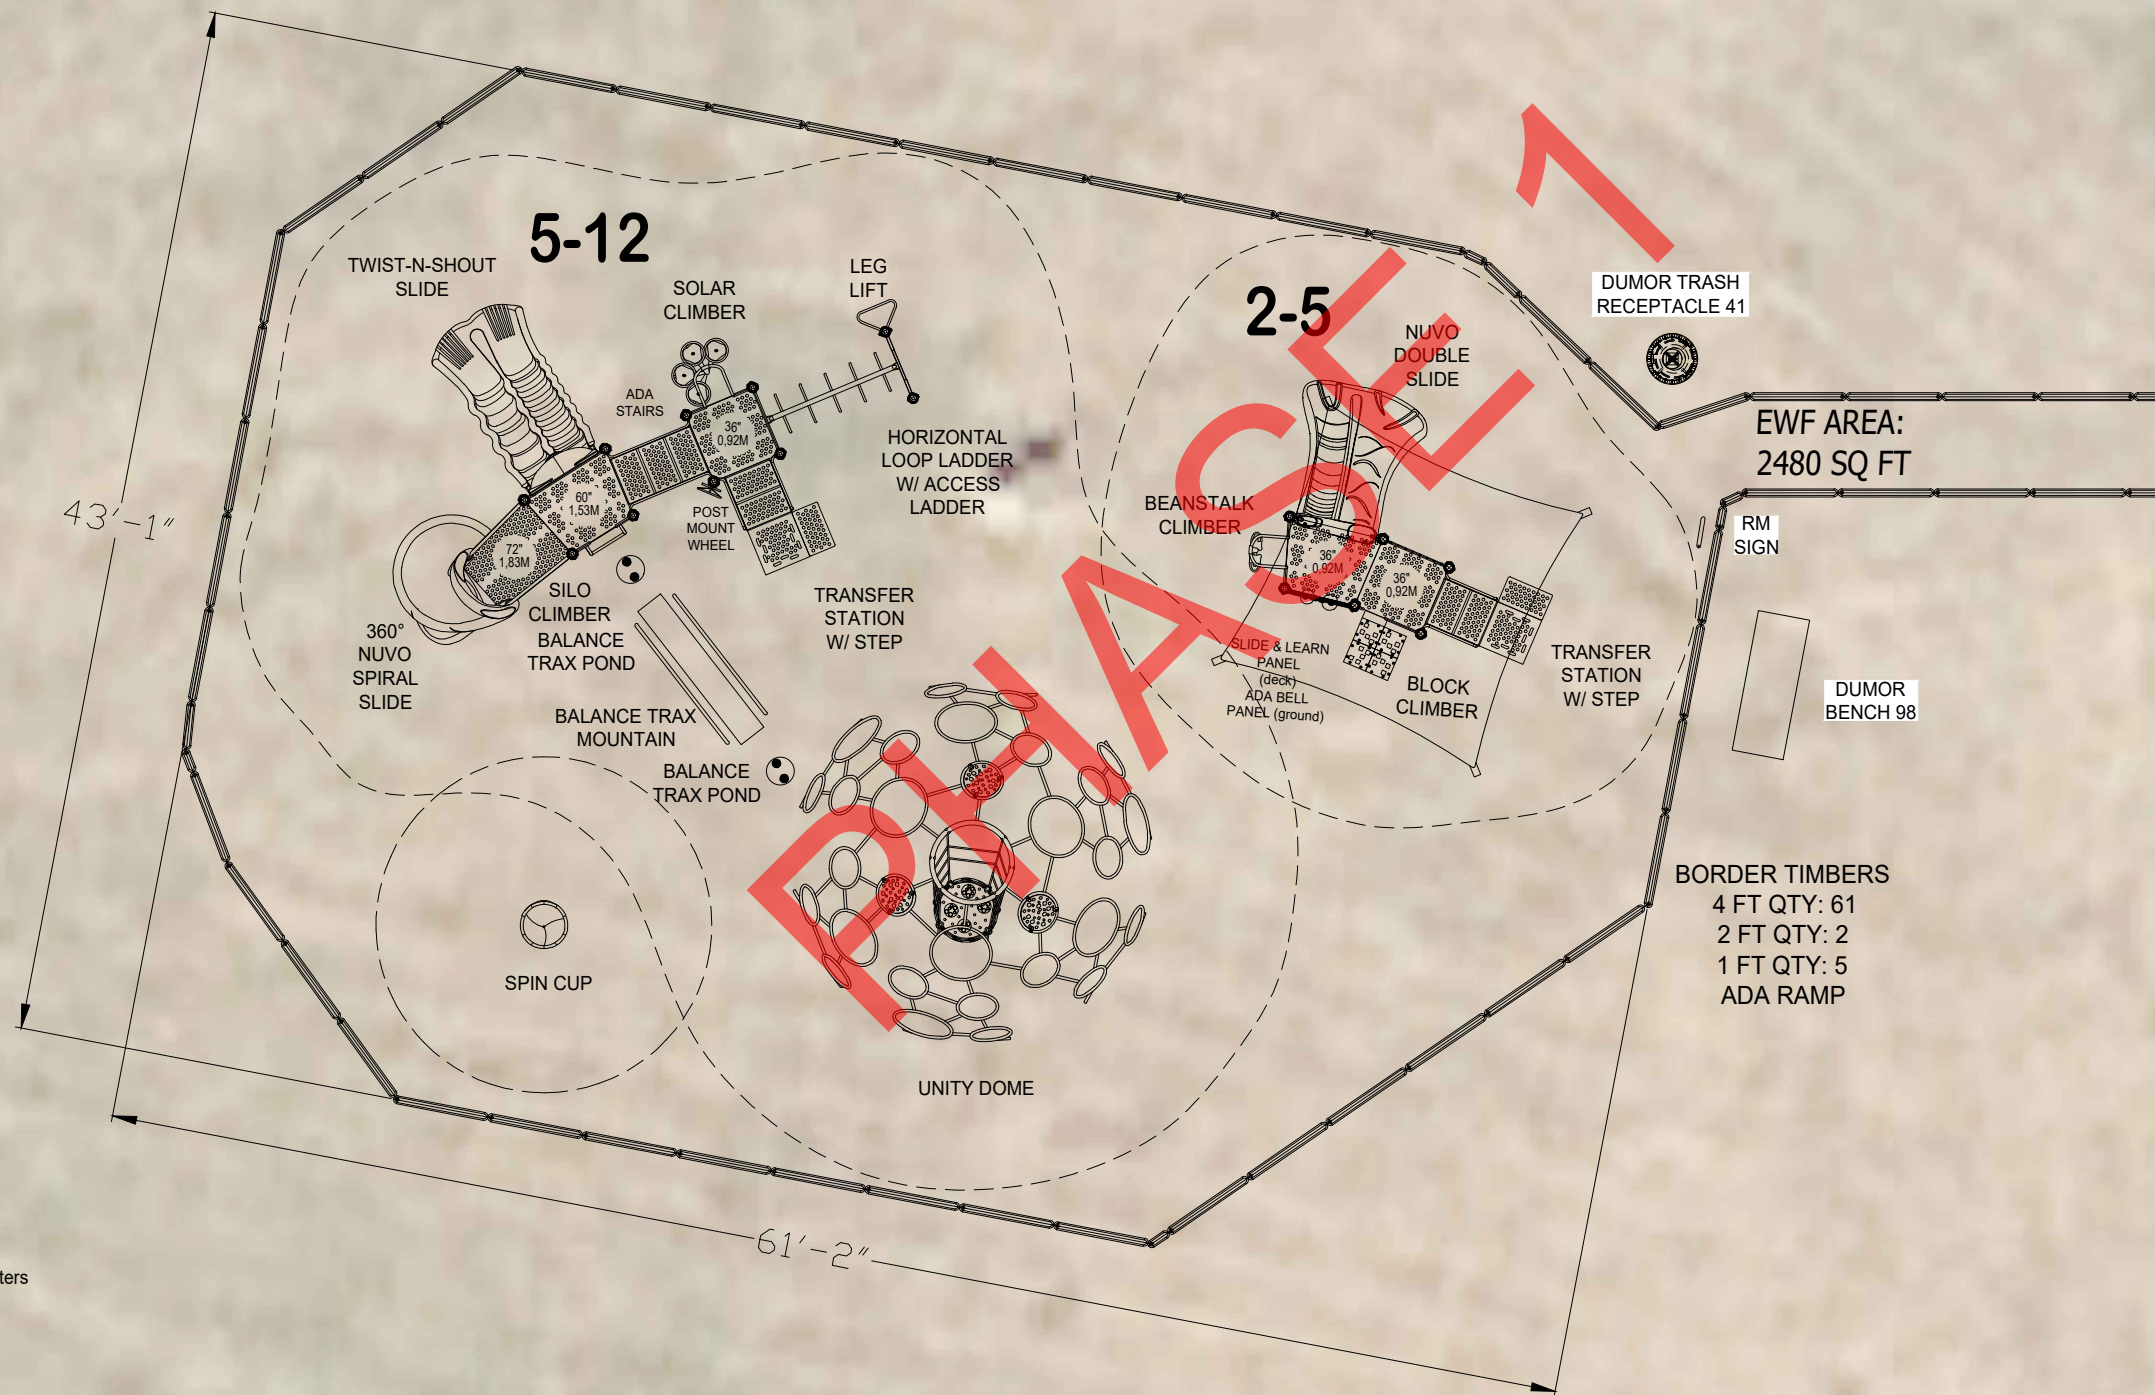

EQUIPMENT SIZE:

USE ZONE:

AREA:
SEE PLAN

PERIMETER:

FALL HEIGHT:
8 Ft.

USER CAPACITY:
64

AGE GROUP:

ADA SCHEDULE	Total Elevated Play Activities: 10	
	Accessible Elevated Activities	Accessible Ground-Level Activities
Required	5	3
Provided	10	5

Total Ground-Level Play Activities: 5		
Accessible Ground-Level Play Types	Accessible Ground-Level Activities	Accessible Ground-Level Play Types
Required	3	3
Provided	5	4

- ASTM F1487-21
- CPSC #325



PROJECT NO:
IHD_157_23BR3


SCALE:
1/8" = 1'-0"

DRAWN BY:
ZTM

Paper Size

DATE:
14-Mar-24

B

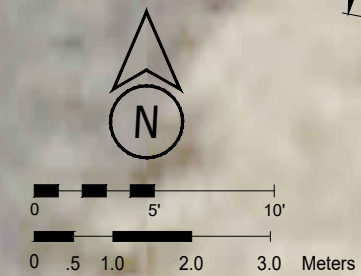

*PLAYGROUND SUPERVISION REQUIRED