



CARNATION PLANNING AND PARKS BOARD AGENDA Regular Meeting

*Co-Chair Ron Lundeen, Co-Chair Jessica Merizan, Vivian Anshell,
Daniel Enciso, Caroline Habell, Brianna Prokopec, Wayne Wallace*

DATE: November 14th, 2023

TIME: 5:00 PM – 7:00 P.M.

LOCATION: Carnation City Hall (4621 Tolt Avenue, Carnation, WA 98014)

AGENDA:

1. **CALL TO ORDER** – Ron Lundeen
2. **ROLL CALL** – Ashlyn Farnworth
3. **APPROVAL OF AGENDA**
4. **APPROVAL OF MINUTES**

5. CITIZEN COMMENT & REQUESTS: *Comments may be submitted in advance by writing or e-mailing clerk@carnationwa.gov, or made in person, or by telephone or computer connection at the time of the meeting. Individual comments shall be limited to three minutes.*

6. PRESENTATIONS:

7. NEW BUSINESS:

- Graffiti Board
- Comp Plan Open House: December 12th, 6-8 pm
- Joint Council & Planning and Parks Meeting Structure on January 9th
- RFP: Youth Recreational Programming

8. OLD BUSINESS:

- River's Edge Park Options
- Triangle Activation Update

9. FUTURE AGENDAS:

- Regular Meeting: January 23rd, 2024

10: ADJOURNMENT – Ron Lundeen



CARNATION PLANNING AND PARKS BOARD AGENDA Regular Meeting

*Co-Chair Ron Lundeen, Co-Chair Jessica Merizan, Vivian Anshell,
Daniel Enciso, Caroline Habell, Brianna Prokopec, Wayne Wallace*

DATE: October 24th, 2023

TIME: 5:00 PM – 7:00 P.M.

LOCATION: Carnation City Hall (4621 Tolt Avenue, Carnation, WA 98014)

MEETING MINUTES:

1. CALL TO ORDER – Jessica Merizan

The meeting was called to order at 5:04 pm by Jessica Merizan.

2. ROLL CALL – Rhonda Ender

Ron Lundeen, Jessica Merizan, Vivian Anshell, Daniel Encisco, Wayne Wallace, Brianna Prokopec were present in person. Caroline Habell attended virtually.

3. APPROVAL OF AGENDA

Ron – 1st; Brianna – 2nd the motion. Vote 7-0 to approve the agenda.

4. APPROVAL OF MINUTES

Ron – 1st, Daniel- 2nd the motion. Vote 7-0 to approve the minutes from the last meeting.

5. CITIZEN COMMENT & REQUESTS: *Comments may be submitted in advance by writing or e-mailing clerk@carnationwa.gov, or made in person, or by telephone or computer connection at the time of the meeting. Individual comments shall be limited to three minutes.*

-No citizen comments.

6. PRESENTATIONS

-No presentations.

7. NEW BUSINESS:

- Docket Proposals

The process for docket proposals was discussed and questions answered. The package can be found here:

<https://www.carnationwa.gov/index.asp?SEC=ECD5FEA5-4356-4083-9F9D-0741C4268A75&DE=69FAE241-1FC8-420A-B346-22F98293A6E0>

- Update on River's Edge Park
Rhonda provided an update that plans that fit within the existing budget are being prepared. The committee would like to see them prior to the Nov 14th meeting, if possible. Rhonda will talk to the clerk about how to disseminate the plans to the board and public. An option for a compact gravel path as opposed to wood chip was discussed. The board would like to see Phase I renderings but also renderings with the full park build-out.
- Joint Council & Planning and Parks Board Meeting: January 9, 2024, 6-8 pm
A facilitated workshop format was recommended. Hyperisland.com was a resource recommended. Is there pre-work which should be done by the board prior to the meeting?

- Proposal for Cell Tower: Landscape Screening
The board reviewed the following per CMC **15.98.070**
Screening of wireless equipment shall be provided with one or a combination of the following materials: fencing, walls, landscaping, structures, or topography which will block the view of equipment and structures as practicable from any street and from the yards and main floor living areas of residential properties within approximately five hundred feet. Screening may be located anywhere between the base and the above-mentioned viewpoints. All screening shall be reviewed and approved by the Planning Board as part of the Telecommunications facility permit process.

The board reviewed the applicant's landscape screening submission even though the hearing for the cell tower has been cancelled.

The applicant provided visuals showing the natural landscape screening provided from the forested environment.

The board requested a visual showing the location of the cell tower with height of the cell tower in relation to the existing trees.

- Update on Planner
Tim Woolett and Josh Kubitzka of AHBL are providing planning services to the City of Carnation.
- Comp Plan: Existing Shoreline Master Program can be found at <https://www.carnationwa.gov/index.asp?SEC=E8410959-187C-4451-987B-5B48CE71D644&DE=4788B708-D2B3-417F-B148-64BF0E65765D>
 - This plan does not need to be updated until 2027. Sharing the existing plan so board members are aware of it.

8. OLD BUSINESS:

- Tree Code/Tree City USA
 - The Mayor is taking the lead on tree code/Tree City USA.

9. FUTURE AGENDAS:

- Regular Meeting: November 14th, 2023
 - Topics for consideration provided by the Board: graffiti board at Valley Memorial Park, River's Edge update, Triangle/Tolt Commons update.

10: ADJOURNMENT – Jessica Merizan

Jessica Merizan adjourned the meeting at 7:00 pm.

REQUEST FOR PROPOSALS

YOUTH RECREATION SUMMER CAMP PROVIDER



The City of Carnation is accepting proposals for youth recreational programming/summer camps for Summer 2024. The programming will be geared toward children ages 4-12 years of age and will be held at Carnation City Parks. Potential parks include: Valley Memorial Park, Nick Loutsis Park, Tolt Commons and Fred Hockert Park.

Programming should promote exercise, fitness and social skills.

Our goal is to enrich the community by offering affordable outdoor summer programming for area youth.

- **Ages:** 4-12 years
- **Duration:** Late June-August 2024
- **Camp Schedule:** Flexible
- **Registration:** Your system
- **Marketing:** The City of Carnation will partner with you in promoting the programs
- **Location:** City of Carnation Parks (all outdoors). Park fees are underwritten by the grant so the partnering organization does not pay rental fees.



PLEASE INCLUDE IN YOUR PROPOSAL:

- Organization name and experience offering youth recreational programming/summer camps
- Contact information
- Copy of insurance certificate or ability to provide one upon proposal acceptance
- Information on instructors
- Proposed classes offered & class size
- Duration of classes or sample schedule
- How you will market the programs in cooperation with the City of Carnation
- Class fees - Resident & Non-Resident*
- Scholarships offered

*The City of Carnation has a budget of \$20,000 to award to the provider selected to help underwrite expenses, keep registration fees affordable and offer scholarships.

PARK INFORMATION



1. Valley Memorial Park – 31999 E Blanche St., Carnation, WA 98014

Amenities of this 7.15 acre park:

- Two tennis/pickleball courts
- Basketball court
- Playground
- Dog Park
- Skate bowl
- Open space
- Wooded area
- World War II Memorial
- Covered picnic shelter
- Porta-Potty



2. Fred Hockert Park – 4602 Stossel Ave., Carnation, WA 98014

Amenities of this pocket park:

- Play structure on turf and wood chip surface
- Little free library
- Porta-Potty
- Across the Street from Tolt Commons, which provides covered area, large chess set and open space



3. Tolt Commons – East Bird St. & East Commercial St., Carnation, WA 98014

Amenities of this gathering space include:

- Covered area with tables and chairs
- Large built-in chess set
- Open grass area
- Nearby Porta-Potty



4. Nick Loutsis Park – 32401 Enwistle St., Carnation, WA 98014

Amenities of this 6.10 acre park:

- Disc golf course with 9 baskets
- Open space
- Adjacent to Snoqualmie Valley Trail
- Porta-Potty



Questions? Contact Rhonda Ender, Community Economic Development Principal Rhonda.ender@carnationwa.gov or 425.786.4435.

Proposals will be evaluated on:

- Experience of organization
- Classes offered/sample schedule
- Price structure
- Enrichment to the community

Proposals are due by December 29, 2023. Proposals should be sent to: Rhonda.ender@carnationwa.gov.

This program is offered through a generous donation by King County Parks.

River's Edge Park

Playground – Option B 2.0

CARNATION *Washington*
— YOUR NATURAL DESTINATION —

Submitted By:

Northwest Playground Equipment

Dustin Deer

345 NW Dogwood Street

Issaquah, WA 98027

Date Submitted:

November 3rd, 2023






RIVER'S EDGE PARK

OPTION B

HD 157 23B

Color Option : A



COLOR KEY	POST & COMPONENTS	ROTO	SHEET PLASTIC	DECK
				
				
	BROWN	BROWN	FOREST GREEN	GRAY
	SAND	FOREST GREEN	FOREST GREEN-SAND	






RIVER'S EDGE PARK

OPTION B

HD 157 23B

Color Option : A



COLOR KEY	POST & COMPONENTS	ROTO	SHEET PLASTIC	DECK
				
				
	BROWN	BROWN	FOREST GREEN	GRAY
	SAND	FOREST GREEN	FOREST GREEN-SAND	







RIVER'S EDGE PARK

OPTION B

HD 157 23B

Color Option : A



COLOR KEY	POST & COMPONENTS	ROTO	SHEET PLASTIC	DECK
				
				
	BROWN	SAND	BROWN	FOREST GREEN
			FOREST GREEN	FOREST GREEN-SAND
				GRAY




RIVER'S EDGE PARK


OPTION B

HD 157 23B

Color Option : A



COLOR KEY	POST & COMPONENTS	ROTO	SHEET PLASTIC	DECK
				
				
	BROWN	BROWN	FOREST GREEN	GRAY
	SAND	FOREST GREEN	FOREST GREEN-SAND	

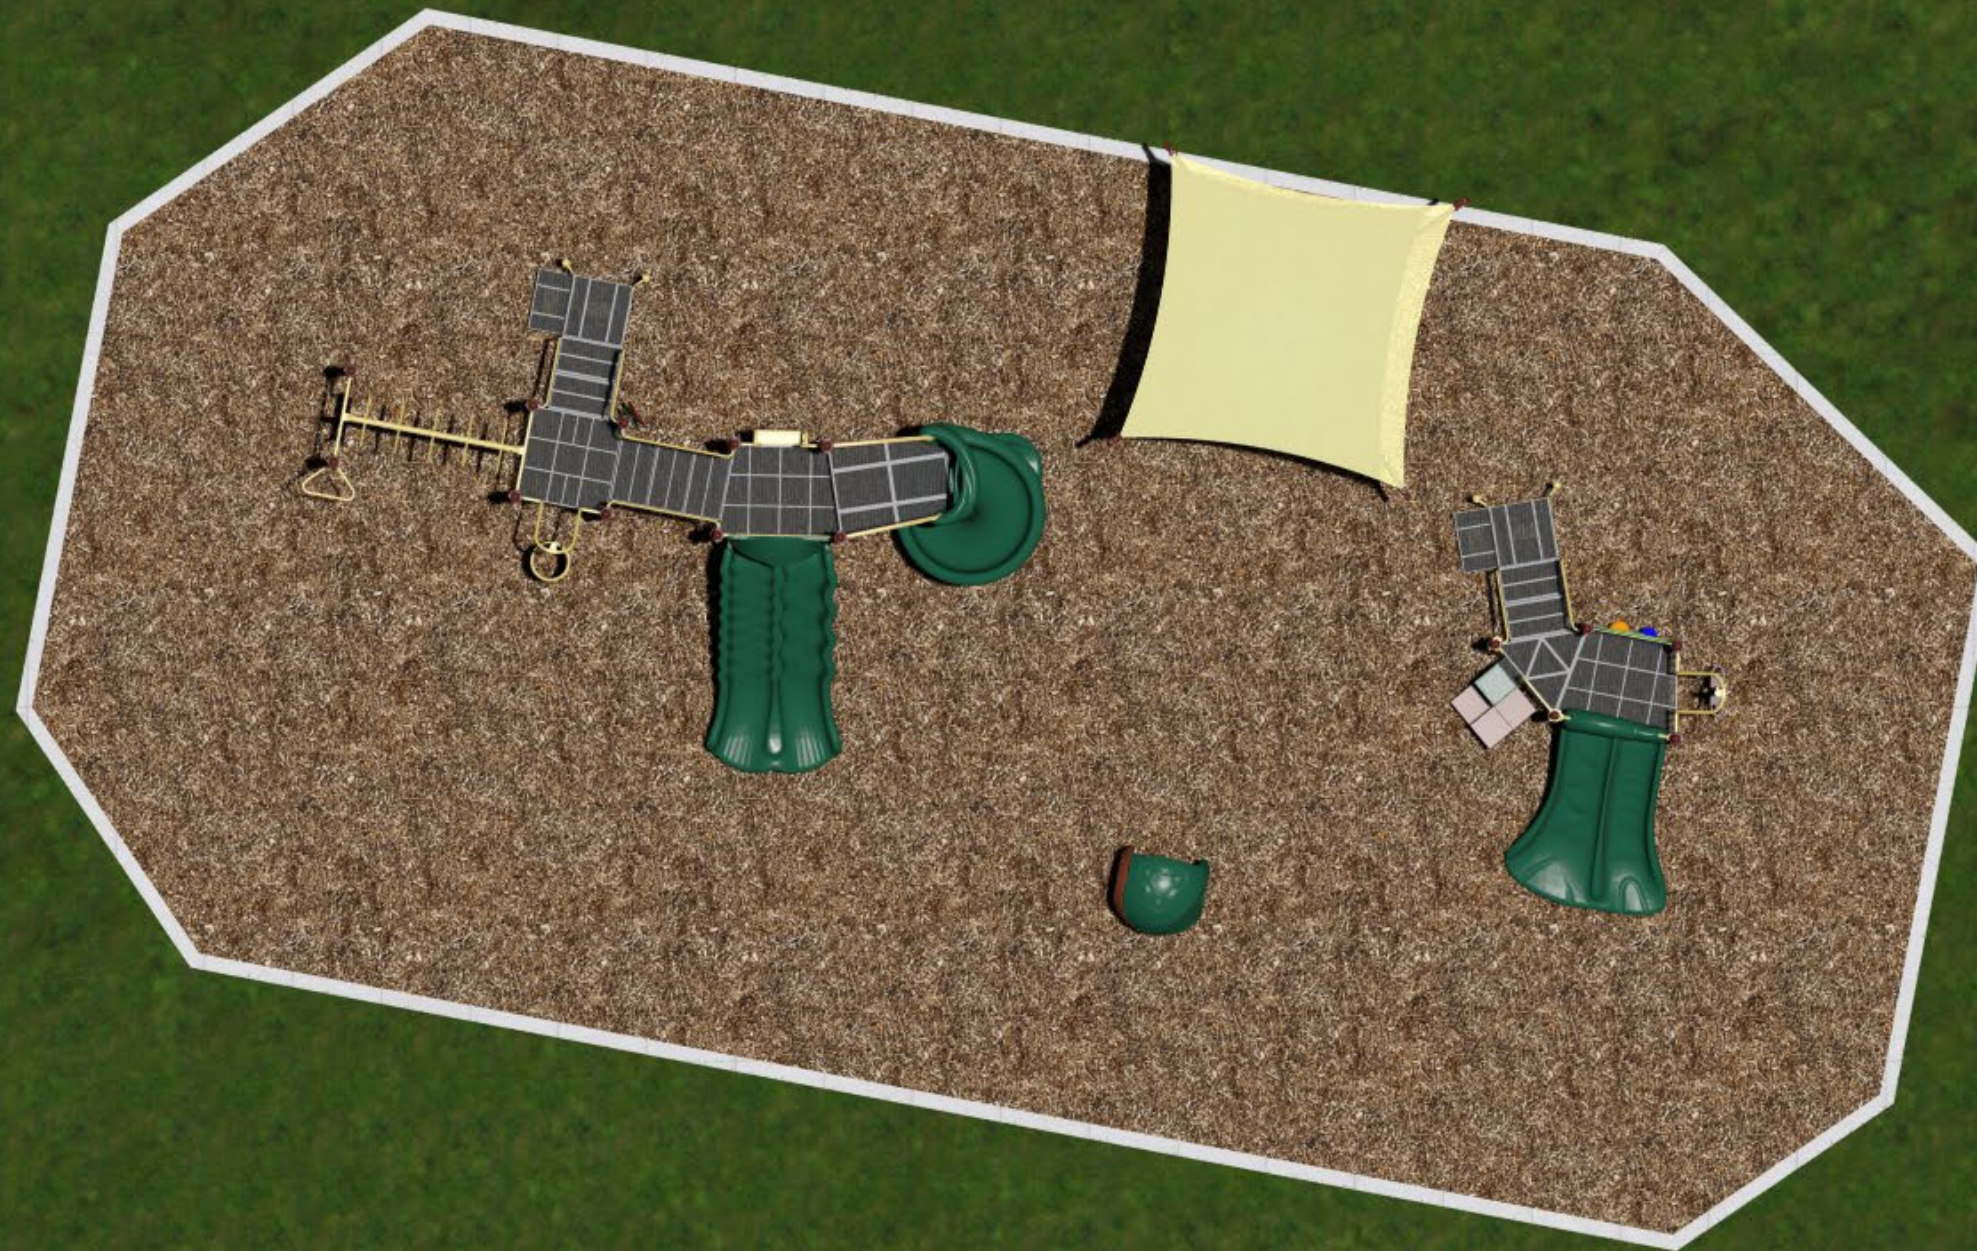



RIVER'S EDGE PARK

OPTION B

HD 157 23B

Color Option : A



COLOR KEY	POST & COMPONENTS	ROTO		SHEET PLASTIC		DECK
	 BROWN	 SAND	 BROWN	 FOREST GREEN	 FOREST GREEN	 FOREST GREEN-SAND



**Northwest Playground
Equipment, Inc.**

BUILDING COMMUNITY THROUGH PLAY

P.O. Box 2410 Issaquah, WA 98027
Toll Free: 1.800.726.0031
www.nwplayground.com
sales@nwplayground.com

EQUIPMENT SIZE:

USE ZONE:

AREA: PERIMETER:
SEE PLAN

FALL HEIGHT:
8 Ft.

USER CAPACITY: AGE GROUP:
44

ADA SCHEDULE	Total Elevated Play Activities: 9		
	Total Ground-Level Play Activities: 4		
	Accessible Elevated Activities	Accessible Ground-Level Activities	Accessible Ground-Level Play Types
Required	5	3	3
Provided	9	4	4

- ASTM F1487-21
- CPSC #325



PROJECT NO:
IHD_157_23B



SCALE:
1/8" = 1'-0"

DRAWN BY:
ZTM

Paper Size

DATE:
26-Oct-23

B

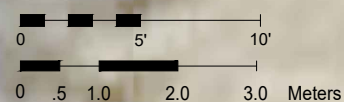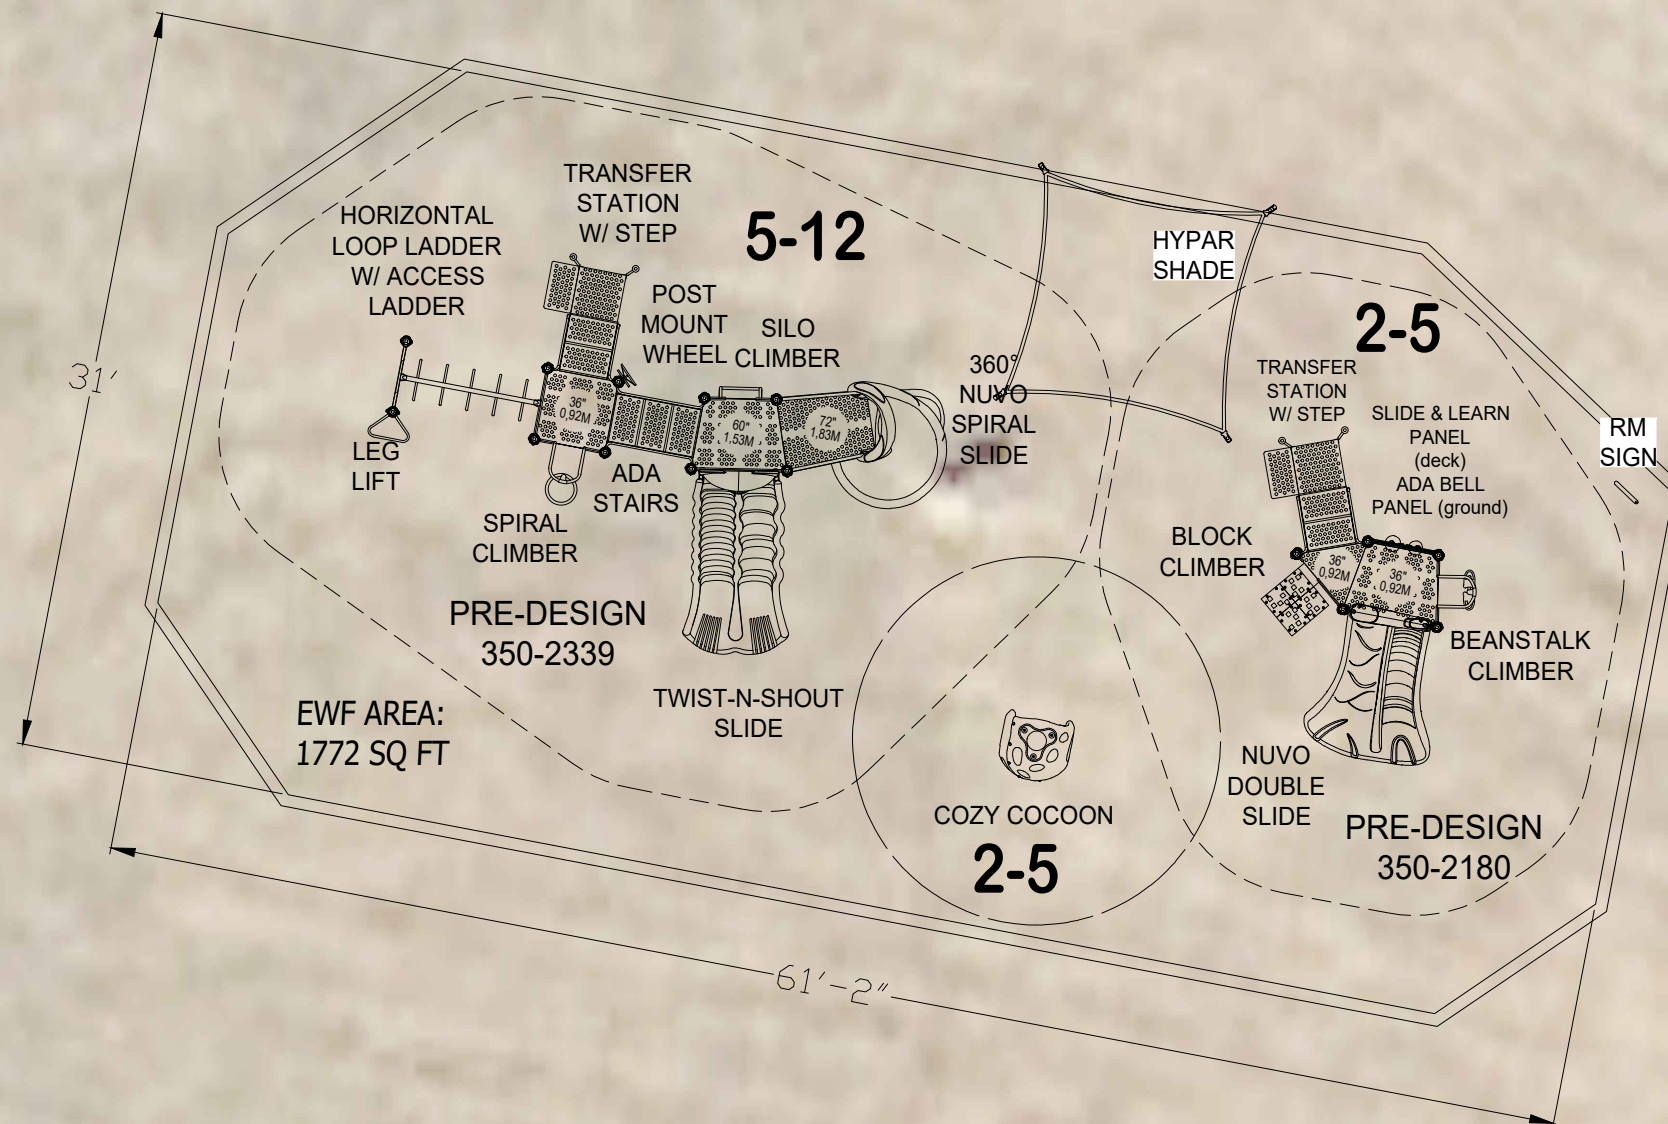

*PLAYGROUND SUPERVISION REQUIRED

RIVER'S EDGE PARK
OPTION B



Northwest Playground Equipment, Inc.

PO Box 2410, Issaquah, WA 98027-0109
Phone (425) 313-9161 FAX (425) 642-8117
Email: sales@nwplayground.com

QUOTE

To: Carnation, City of
Re: River's Edge Park

Quote # DD-1132023-00004608

Date: 11-03-2023

Quote Name: River's Edge Park - Option B 2.0

Bill To: 4621 Tolt Avenue
PO Box 1238
Carnation, WA 98014

Site Address: River's Edge Park at the corner of NE
45th Street and 336th Ave NE in
Carnation

Name: Rhonda Ender
Email: rhonda.ender@carnationwa.gov

Phone: (425) 786-4435
Cell:

Item #	Qty	Description	Price	Total Price
--------	-----	-------------	-------	-------------

EQUIPMENT

Playworld

IHD-Playworld	1	Playworld Systems Structure: Equipment Including Horizontal Loop Ladder, Leg Lift, Spiral Climber, Post Mount Wheel, Silo Climber, Twist & Shout Slide, Block Climber, Nuvo Double Slide, Beanstalk Climber, Slide and Learn Panel and Transfer Stations with Step	\$41,664.00	\$41,664.00
ZZXX0810	1	14FT SHADE HYPAR	\$3,979.00	\$3,979.00
ZZXX0483	1	COZY COCOON - SPINNING	\$3,985.00	\$3,985.00

Engineered Wood Fiber Safety

Engineered Wood Fiber Safety Supply	1	99 Cubic Yards of Certified Engineered Wood Fiber Safety Surfacing (12in After Compaction) and One Layer of Fabric for a 1772 Square Feet Area. Price Includes Fabric, Freight, and Blower Installation. NOTE: Semi-Truck Must Have Access to Unload Material On-Site. Typical Truck Size is 53' or Additional Charges May Apply	\$9,900.00	\$9,900.00
-------------------------------------	---	--	------------	------------

Equipment Subtotal (less tax): \$59,528.00

CONTRACT DISCOUNT

Playworld	KCDA - King County Directors Association Discount: BID #22-315	10%	(\$4,962.80)
-----------	--	-----	--------------

FREIGHT

Playworld	Freight	\$7,995.00
Engineered Wood Fiber Safety	Freight	\$350.00
Equipment Total (less tax):		\$62,910.20

CERTIFIED INSTALLATION

Deluxe Install	1	Deluxe Installation of Listed Playworld Systems Equipment and Cozy Cocoon and Hypar Shade. Price Includes Receiving Equipment and Offloading Onsite, Installation Through Dirt, Disposal of Dirt from Holes and Debris Offsite. Also includes the landscape fabric and installation underneath the play chips. Customer is Responsible for all Permits or Fees.	\$37,455.00	\$37,455.00
Site Prep	1	Site Prep - Excavation of area, removal and disposal of excavation, pouring of 180 lineal feet of concrete curbing to set borders.	\$18,465.00	\$18,465.00



Northwest Playground Equipment, Inc.

PO Box 2410, Issaquah, WA 98027-0109
Phone (425) 313-9161 FAX (425) 642-8117
Email: sales@nwplayground.com

	Prevailing Wage		Installation Total:	<u>\$55,920.00</u>
		Performance Bond (If Required):	3.0%	
		Credit Card Fee (If Required):	3.5%	
Location Code:	Resale Certificate Required for Tax Exemption:	Tax:	8.70%	<u>\$10,338.23</u>
			ORDER TOTAL:	<u><u>\$129,168.43</u></u>

Acceptance of Proposal:

(Please be sure you have read, signed, initialed and understand the Terms and Conditions on Page 2 of this Quote)
The items, prices and conditions listed herein are satisfactory and are hereby accepted.

Dustin Deer
Sales Rep

_____ Customer Signature

_____ Date



Northwest Playground Equipment, Inc.

PO Box 2410, Issaquah, WA 98027-0109
Phone (425) 313-9161 FAX (425) 642-8117
Email: sales@nwplayground.com

Project Name: River's Edge Park

Quote # DD-1132023-00004608

TERMS AND CONDITIONS

QUOTE CONDITIONS AND ACCEPTANCE:

This quote is only valid for 10 days.

Orders placed or requested for delivery after 10 days are subject to Steel and Material price increases and Surcharges.

*** _____ (Pls Initial) It is the Buyer's responsibility to verify quantities and description of items quoted.

Once your order has been placed, any changes including additions, deletions or color changes, will delay your shipment.

EXCLUSIONS: Unless specified, this quote specifically **excludes** all of the following:

Required Permits; Davis Bacon, Certified Payroll or Prevailing Wage fees

Performance/Payment Bonds

Site work and landscaping

Removal of existing equipment

Unloading; Receiving of inventory or equipment; Storage of equipment

Equipment assembly and/or installation

Safety surfacing; Borders or drainage requirements

Landscaping Repairs DUE to poor access or in climatic weather

FREIGHT AND DELIVERY:

Shipping is FOB Origin. A 24-hr Call Ahead is available at additional cost.

Delivery is currently 5+ weeks after order submittal. Unless otherwise noted, all equipment is delivered unassembled.

*** _____ (Pls Initial) **Buyer is responsible to meet and provide a minimum of 2 ADULTS to unload truck**

A Check List, detailing all items shipped, will be mailed to you and a copy will be included with the shipment.

Buyer is responsible for ensuring the Sales Order and Item Numbers on all boxes and pieces match the Check List.

*** _____ (Pls Initial) Shortages or damages must be noted on the driver's delivery receipt. Shortages or damages not noted become the buyers financial responsibility.

Damaged Freight must be refused. Please notify Northwest Playground Equipment immediately of any damages.

Shortages and Concealed Damage must be reported to Northwest Playground Equipment within 10 days of delivery.

A reconsignment fee will be charged for any changes made to delivery address after order has been placed.

TAXES:

All orders delivering in Washington are subject to applicable sales tax unless a tax exemption or Reseller Permit is on file at the time the order is placed.

PAYMENT TERMS: An approved Credit Application is required for new customers. 50% down payment is due at time of order with balance due upon delivery, unless other credit terms have been approved. Interest may be charged on past due

balances at an annual rate of 18%. A 3% charge will be added to all credit card orders.

RESTOCKING: Items canceled, returned or refused will be subject to a minimum 25% restocking fee. All return freight charges are the responsibility of the Buyer.

MAINTENANCE/WARRANTY:

Manufacturer's standard product warranties apply and cover equipment replacement and freight costs only; labor is not included. Northwest Playground Equipment offers no additional warranties.

Maintenance of the equipment and safety surfacing is the responsibility of the customer.

Any unauthorized alterations or modifications to the equipment (including layout) will void your warranty.

INSTALLATION: (if applicable)

A private locate service for underground utilities must be completed before your scheduled installation.

Site must be level and free of loose debris (this includes ground cover/chips).

A minimum 6 foot opening with good access must be available to the site for delivery trucks and tractor.

An onsite dumpster must be provided for disposal of packaging materials.

Arrangements must be made in advance for the disposal of dirt/rocks from within the installation area.

Arrangements must be made in advance for the removal/disposal of existing equipment.

Additional charges may apply if large rocks or concrete are found beneath the surface.

Access to power and water must be available.

Site supervision is quoted in 8-hour days.

Acceptance of Terms & Conditions:

Acceptance of this proposal, made by an authorized agent of your company, indicates agreement to the above terms and conditions.

Dustin Deer

Sales Rep

Customer Signature

Date

Rivers Edge Park

Design Number: IHD_157_23B - Bill Of Material

Ref. No.	Part No.	Description	Quantity
Posts			
1	ZZCH0018	3.5in OD x 124in STEEL POST W/RIVETED CAP	7
2	ZZCH0028	3.5in OD x 136in STEEL POST W/ RIVETED CAP	4
3	ZZCH0038	3.5in OD x 148in STEEL POST W/ RIVETED CAP	2
4	ZZCH0048	3.5in OD x 160in STEEL POST W/ RIVETED CAP	2
Decks & Kick Plates			
5	ZZCH0616	SQUARE COATED DECK ASSEMBLY	1
6	ZZCH0617	TRIANGULAR COATED DECK ASSEMBLY	1
7	ZZCH0636	DOUBLE SLIDE COATED DECK ASSEMBLY	2
8	ZZCH2530	12in DECK TO DECK KICK PLATE	1
9	ZZUN2290	COATED DECK TO DECK CONNECTION KIT	1
ADA Items			
10	ZZCH2006	TRANSFER STATION (36in DECK)	1
11	ZZCH2007	TRANSFER STATION w/TALL GUARDRAILS (36in DECK)	1
12	ZZUN2019	APPROACH STEP FOR TRANSFER STATION	2
Slides			
13	ZZCH2737	RUMBLE SEAT (60in DECK)	1
14	ZZCH3537	SLIDE- NUVO 360 SPIRAL SLIDE	1
15	ZZCH3538	NUVO 36in DOUBLE SLIDE	1
Activity Panels			
16	ZZCH4290	POST MOUNTED STEERING WHEEL	1
17	ZZCH4446	SLIDE-N-LEARN PANEL	1
Climbers			
18	ZZCH7087	CLIMBING SQUARES BLOCK CLIMBER (36in)	1
19	ZZCH7956	SILO CLIMBER (60in DECK)	1
20	ZZCH8100	BEANSTALK CLIMBER (36in DECK)	1
21	ZZCH8140	SPIRAL CLIMBER (36in DECK)	1
Overhead Events			
22	ZZCH5770	LEG LIFT	1
23	ZZCH5780	6ft HORIZONTAL LOOP LADDER	1
24	ZZCH5970	OVERHEAD EVENT ACCESS LADDER (36in DECK)	1
Audible Activities			
25	ZZCH4409	ACCESSIBLE BELL PANEL	1
Stairs and Ladders			
26	ZZCH9170	24in ACCESS STEPPED PLATFORM (DECK TO DECK)	1
Additional Tool & Maintenance Kits			
27	ZZUN1471	INSTALLER HARDWARE KIT	2
28	ZZUN9930	PIPE SYSTEMS MAINTENANCE KIT W/ AEROSOL	2
29	ZZUN9936	MAINTENANCE BOOK	1
30	ZZXX0678	LABEL KIT- COMPOSITE STRUCTURE - ASTM	1
31	ZZXXGNGUIC	GENERAL INSTALLERS GUIDE	3

Rivers Edge Park

Design Number: IHD_157_23B - Compliance and Technical Data

Reference Document: ASTM F1487

Ref. No.	Part No.	Qty.	Description	Unit ASTM Status	Total Weight (lbs)	Pre-Consumer Recycled Content (lbs)	Post-Consumer Content (lbs)	CO2e Footprint (kgs)	Users	Install Hours	Concrete (Yds3)	Active Play Events
1	ZZXX0483	1	COZY COCOON - SPINNING	Certified	132.00			834	3	1.50	0.13	1
2	ZZXX0810	1	14ft SHADE HYPAR	Certified	279.59			1,621	0	8.00	0.35	0
3	ZZCH0018	7	3.5in OD x 124in STEEL POST W/RIVETED CAP	Certified	272.37			377	0	7.00	0.88	0
4	ZZCH0028	4	3.5in OD x 136in STEEL POST W/ RIVETED CAP	Certified	174.04			234	0	4.00	0.50	0
5	ZZCH0038	2	3.5in OD x 148in STEEL POST W/ RIVETED CAP	Certified	94.22			127	0	2.00	0.25	0
6	ZZCH0048	2	3.5in OD x 160in STEEL POST W/ RIVETED CAP	Certified	100.42			136	0	2.00	0.25	0
7	ZZCH0616	1	SQUARE COATED DECK ASSEMBLY	Certified	54.86			174	3	1.00	0.00	0
8	ZZCH0617	1	TRIANGULAR COATED DECK ASSEMBLY	Certified	29.90			120	2	1.00	0.00	0
9	ZZCH0636	2	DOUBLE SLIDE COATED DECK ASSEMBLY	Certified	127.72			370	6	2.00	0.00	0
10	ZZCH2530	1	12in DECK TO DECK KICK PLATE	Certified	8.85			17	0	0.50	0.00	0
11	ZZUN2290	1	COATED DECK TO DECK CONNECTION KIT	Certified	0.29			4	0	0.50	0.00	0
12	ZZCH2006	1	TRANSFER STATION (36in DECK)	Certified	142.30			308	2	2.00	0.09	0
13	ZZCH2007	1	TRANSFER STATION w/TALL GUARDRAILS (36in DECK)	Certified	144.90			310	2	2.00	0.09	0
14	ZZUN2019	2	APPROACH STEP FOR TRANSFER STATION	Certified	71.66			144	2	2.00	0.08	0
15	ZZCH2737	1	RUMBLE SEAT (60in DECK)	Certified	201.86			762	4	3.00	0.06	1
16	ZZCH3537	1	SLIDE- NUVO 360 SPIRAL SLIDE	Certified	650.00			1,417	2	6.00	0.15	1
17	ZZCH3538	1	NUVO 36in DOUBLE SLIDE	Certified	157.29			683	2	2.00	0.06	1
18	ZZCH4290	1	POST MOUNTED STEERING WHEEL	Certified	7.83			44	1	0.25	0.00	1
19	ZZCH4446	1	SLIDE-N-LEARN PANEL	Certified	57.80			516	1	1.00	0.00	1
20	ZZCH7087	1	CLIMBING SQUARES BLOCK CLIMBER (36in)	Certified	129.12			437	2	4.00	0.12	1
21	ZZCH7956	1	SILO CLIMBER (60in DECK)	Certified	78.25			139	1	1.50	0.06	1
22	ZZCH8100	1	BEANSTALK CLIMBER (36in DECK)	Certified	69.63			273	1	1.00	0.03	1
23	ZZCH8140	1	SPIRAL CLIMBER (36in DECK)	Certified	79.83			182	2	1.00	0.03	1
24	ZZCH5770	1	LEG LIFT	Certified	6.76			30	1	0.50	0.00	1



Rivers Edge Park

Design Number: IHD_157_23B - Compliance and Technical Data

Reference Document: ASTM F1487

Ref. No.	Part No.	Qty.	Description	Unit ASTM Status	Total Weight (lbs)	Pre-Consumer Recycled Content (lbs)	Post-Consumer Content (lbs)	CO2e Footprint (kgs)	Users	Install Hours	Concrete (Yds3)	Active Play Events
25	ZZCH5780	1	6ft HORIZONTAL LOOP LADDER	Certified	55.72			124	4	1.00	0.00	1
26	ZZCH5970	1	OVERHEAD EVENT ACCESS LADDER (36in DECK)	Certified	25.12			71	1	1.50	0.06	0
27	ZZCH4409	1	ACCESSIBLE BELL PANEL	Certified	22.16			211	1	0.50	0.00	1
28	ZZCH9170	1	24in ACCESS STEPPED PLATFORM (DECK TO DECK)	Certified	135.24			296	1	2.00	0.00	0
29	ZZUN1471	2	INSTALLER HARDWARE KIT	N/A				114				
30	ZZUN9930	2	PIPE SYSTEMS MAINTENANCE KIT W/ AEROSOL	N/A				180				
31	ZZUN9936	1	MAINTENANCE BOOK	N/A	1.00			TBD	0	0.25	0.00	0
32	ZZXX0678	1	LABEL KIT- COMPOSITE STRUCTURE - ASTM	N/A	0.04			TBD	0	0.08	0.00	0
33	ZZXXGNGUIC	3	GENERAL INSTALLERS GUIDE	N/A				2				
Totals:					3,310.77	385	817	10,251	44	61.08	3.18	13
					1,489.85 Kg	173 Kg	368 Kg	10 Metric Tons			2.42 m3	



Rivers Edge Park

Design Number: IHD_157_23B - Compliance and Technical Data

Reference Document: ASTM F1487

Ref. No.	Part No.	Qty.	Description	Unit ASTM Status	Total Weight (lbs)	Pre-Consumer Recycled Content (lbs)	Post-Consumer Content (lbs)	CO2e Footprint (kgs)	Users	Install Hours	Concrete (Yds3)	Active Play Events
----------	----------	------	-------------	------------------	--------------------	-------------------------------------	-----------------------------	----------------------	-------	---------------	-----------------	--------------------

ASTM F1487

The lay-out for this custom playscape, design number IHD_157_23B, has been configured to meet the requirements of the ASTM F1487 standard. In addition, each of the above components listed as "Certified" have been tested and are IPEMA certified. Components listed as "Not Applicable" do not fall within the scope of the ASTM F1487 standard and have not been tested. IPEMA certification can be verified on the IPEMA website, www.ipema.org. In the interest of playground safety, IPEMA provides a Third Party Certification Service which validates compliance.

2010 ADA Standards for Accessible Design

The lay-out was also designed to meet the 2010 Standards published 15-Sep-2010, by the Department of Justice when installed over a properly maintained surfacing material that is in compliance with ASTM F1951 "Accessibility of Surface Systems Under and Around Playground Equipment" as well as ASTM F1292, "Impact Attenuation of Surfacing Materials Within the Use Zone of Playground Equipment", appropriate for the fall height of the structure.

Installation Times

Installation times are based on one experienced installer. A crew of three experienced individuals can perform the installation within the given time, each member working 1/3 of the given hours. [Eg. Installation Time = 30 hours. For a crew of three, each member will work 10 hours on the installation for a total of 30 hours on the project.]

Carbon Footprint

The CO2e (carbon footprint given in Kilograms and Metric Tons) listed above is a measure of the environmental impact this play structure represents from harvesting raw materials to the time it leaves our shipping dock. Playworld Systems nurtures a total corporate culture that is focused on eliminating carbon producing processes and products, reducing our use of precious raw materials, reusing materials whenever possible and recycling materials at every opportunity. Playworld Systems elected to adopt the Publicly Available Specification; PAS 2050 as published by the British Standards Institute and sponsored by Defra and the Carbon Trust. The PAS 2050 has gained international acceptance as a specification that measures the greenhouse gas emissions in services and goods throughout their entire life cycle.

Pre-Consumer Recycle Content

A measurement, in pounds, that qualifies the amount of material that was captured as waste and diverted from landfill during an initial manufacturing process and is being redirected to a separate manufacturing process to become a different product. E.g. 100% of our Aluminum Tubing is made from captured waste material during the manufacturing process of extruded Aluminum products such as rods, flat bars and H-channels.

Post-Consumer Recycle Content

A measurement, in pounds, that qualifies the amount of material that was once another product that has completed its lifecycle and has been diverted from a landfill as a solid waste through recycling and is now being used in a Playworld Systems' product. E.g. **20% to 40% of the steel in our steel tubing and sheet steel have been diverted from landfills. Automobiles are scrapped and recyclable steel is purchased by the steel mill that produces our raw product.

** The amount of Post-Consumer recycled steel fluctuates daily based on the availability of the recycled steel.



River's Edge Park

Playground – Option C 2.0

CARNATION *Washington*
— YOUR NATURAL DESTINATION —

Submitted By:

Northwest Playground Equipment

Dustin Deer

345 NW Dogwood Street

Issaquah, WA 98027

Date Submitted:

November 3rd, 2023






RIVER'S EDGE PARK

OPTION C

HD 157 23C

Color Option : A



COLOR KEY	POST & COMPONENTS			ROTO	SHEET PLASTIC			DECK
	 FOREST GREEN	 BROWN	 SAND	 FOREST GREEN	 DARK BROWN	 FOREST GREEN	 FOREST GREEN-SAND	 GRAY



RIVER'S EDGE PARK

OPTION C

HD 157 23C Color Option : A



POST & COMPONENTS			ROTO	SHEET PLASTIC			DECK
FOREST GREEN	BROWN	SAND	FOREST GREEN	DARK BROWN	FOREST GREEN	FOREST GREEN-SAND	GRAY



RIVER'S EDGE PARK

OPTION C

HD 157 23C Color Option : A



POST & COMPONENTS			ROTO	SHEET PLASTIC			DECK
FOREST GREEN	BROWN	SAND	FOREST GREEN	DARK BROWN	FOREST GREEN	FOREST GREEN-SAND	GRAY



RIVER'S EDGE PARK


OPTION C

HD 157 23C

Color Option : A



COLOR KEY	POST & COMPONENTS	ROTO	SHEET PLASTIC		DECK
FOREST GREEN	BROWN	SAND	FOREST GREEN	DARK BROWN	GRAY
			FOREST GREEN-SAND	FOREST GREEN	

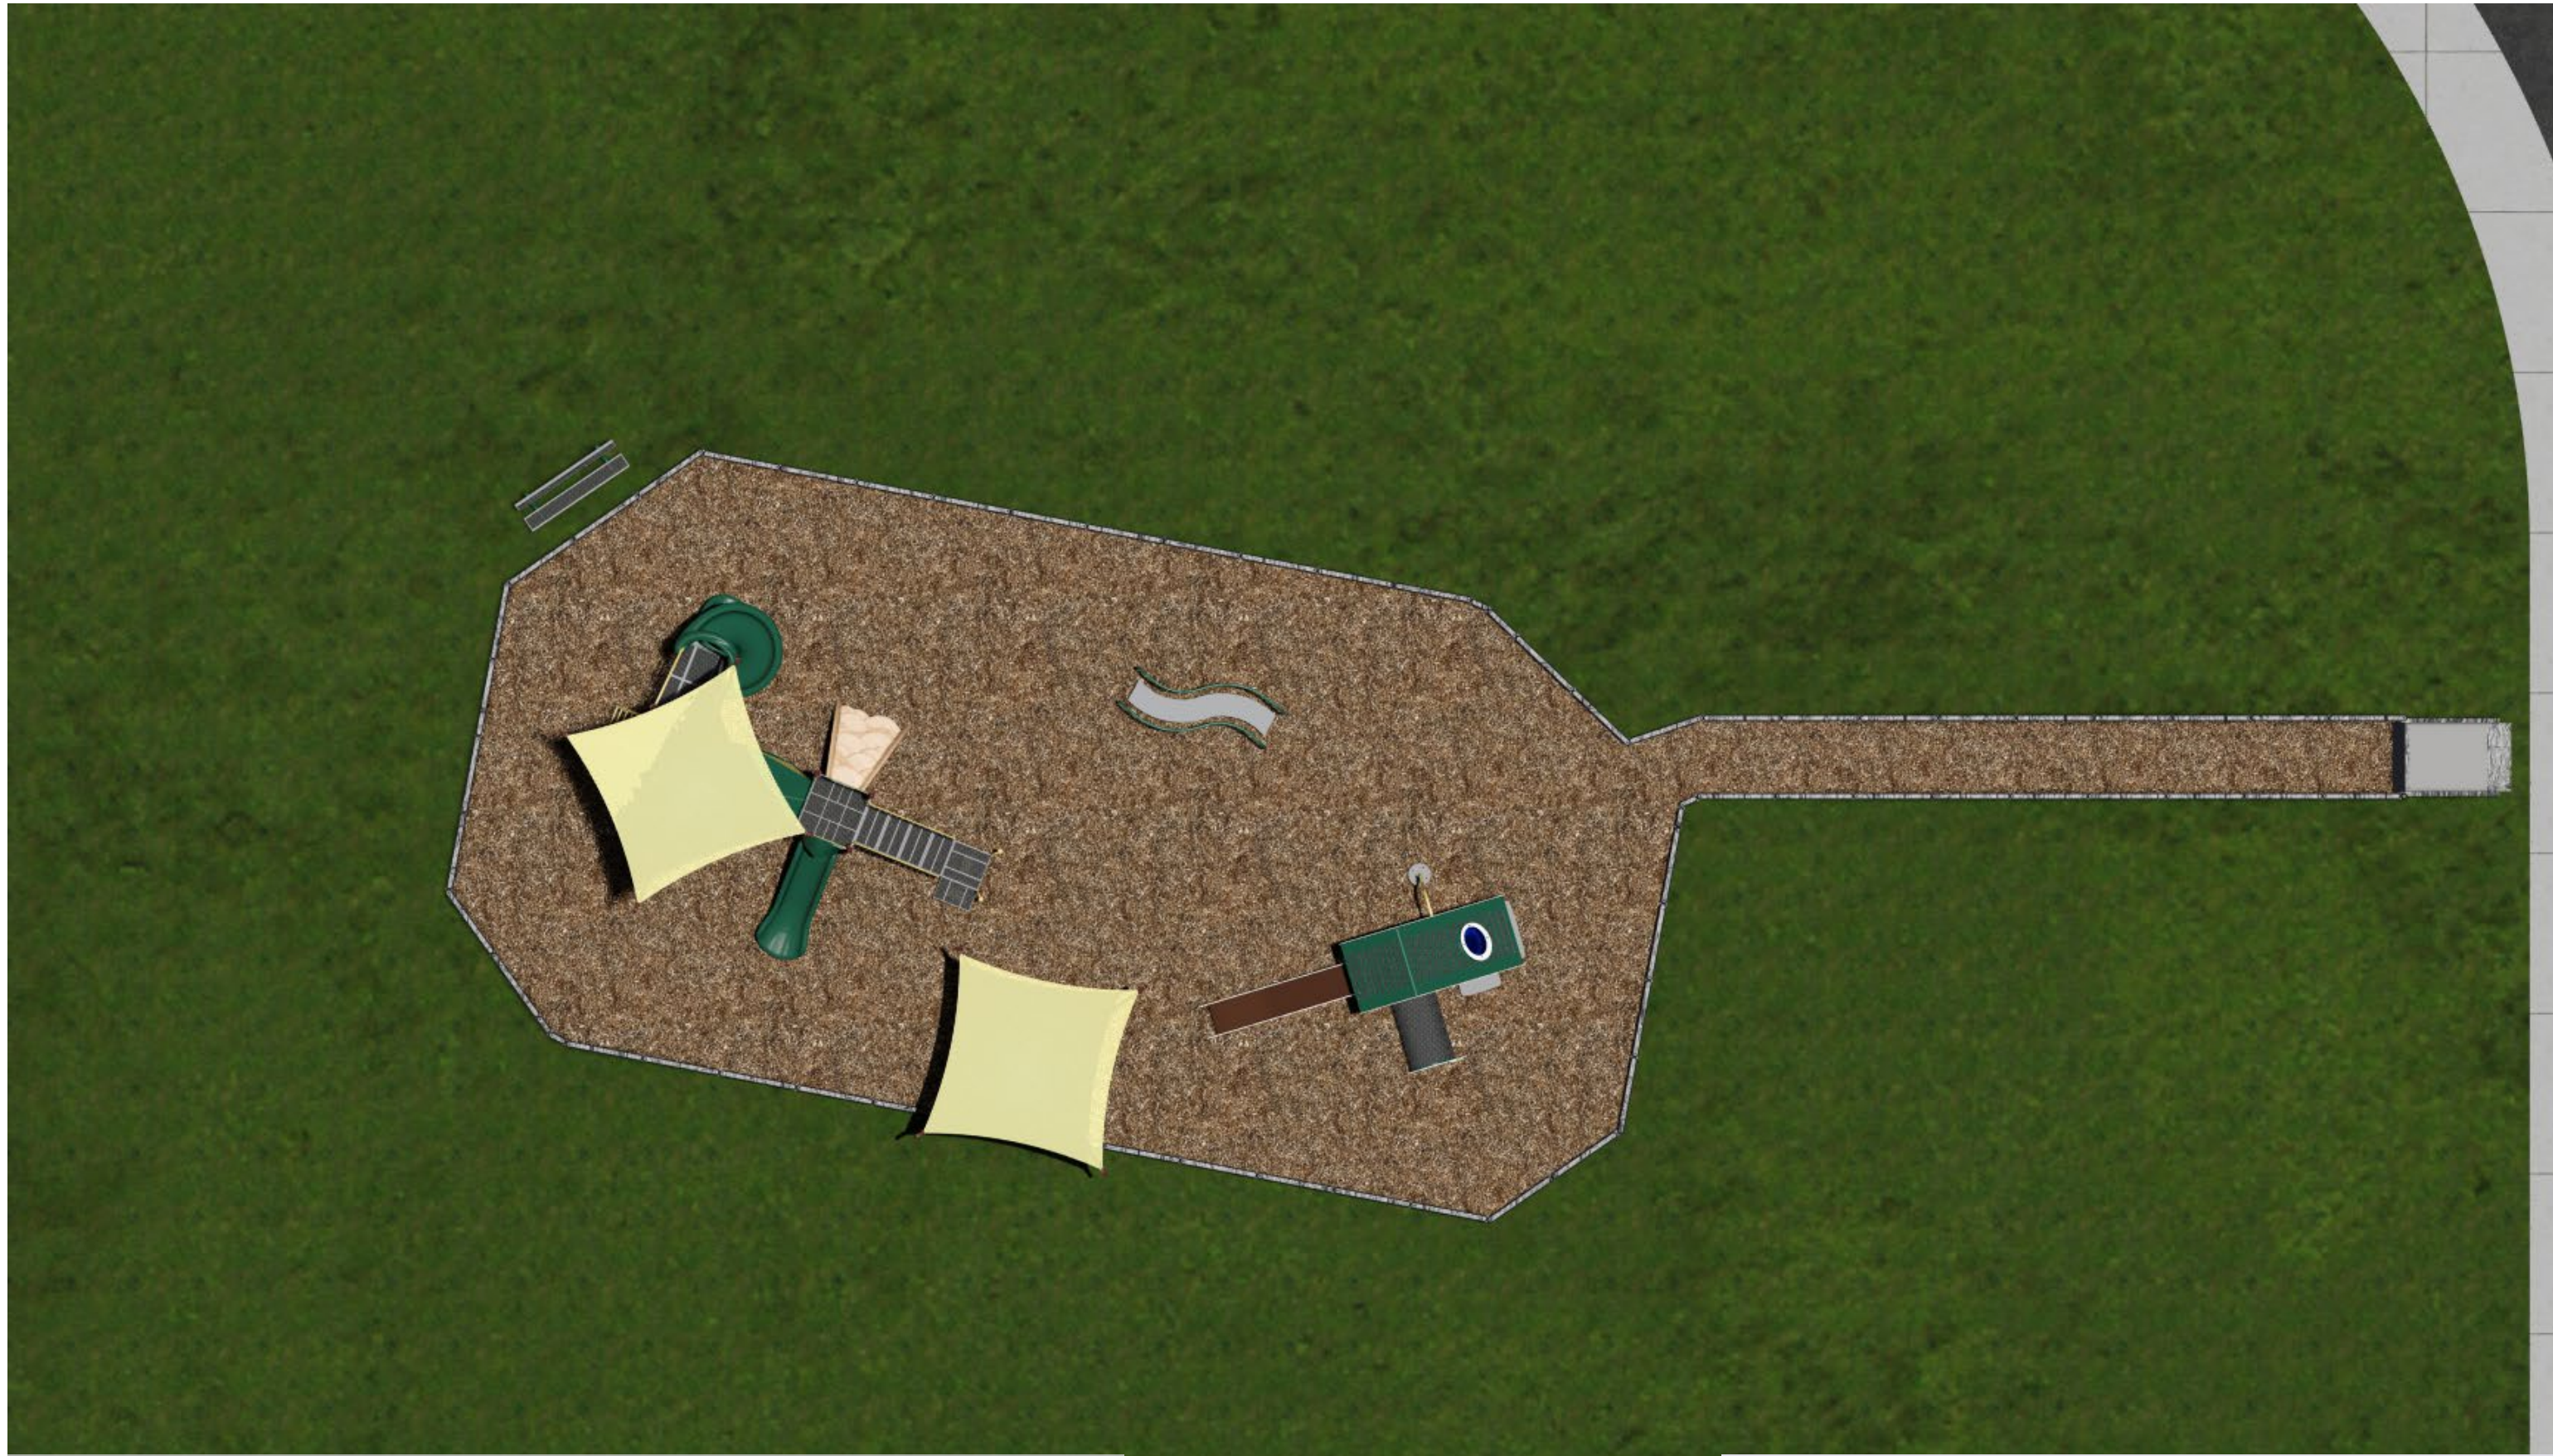

RIVER'S EDGE PARK

OPTION C

HD 157 23C

Color Option : A



COLOR KEY	POST & COMPONENTS	ROTO	SHEET PLASTIC		DECK
	FOREST GREEN	BROWN	SAND	FOREST GREEN	DARK BROWN
			FOREST GREEN-SAND	GRAY	GRAY



Northwest Playground Equipment, Inc.

BUILDING COMMUNITY THROUGH PLAY

P.O. Box 2410 Issaquah, WA 98027
Toll Free: 1.800.726.0031
www.nwplayground.com
sales@nwplayground.com

EQUIPMENT SIZE:

USE ZONE:

AREA:
SEE PLAN

PERIMETER:

FALL HEIGHT:
6 Ft.

USER CAPACITY:
51

AGE GROUP:

ADA SCHEDULE	Total Elevated Play Activities: 6		
	Total Ground-Level Play Activities: 2		
	Accessible Elevated Activities	Accessible Ground-Level Activities	Accessible Ground-Level Play Types
Required	3	2	2
Provided	5	2	2

- ASTM F1487-21
- CPSC #325



PROJECT NO:
IHD_157_23C



SCALE:
3/32" = 1'-0"

DRAWN BY:
ZTM

Paper Size

DATE:
26-Oct-23

B

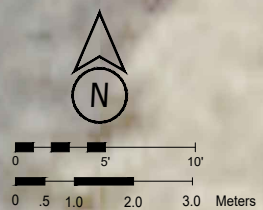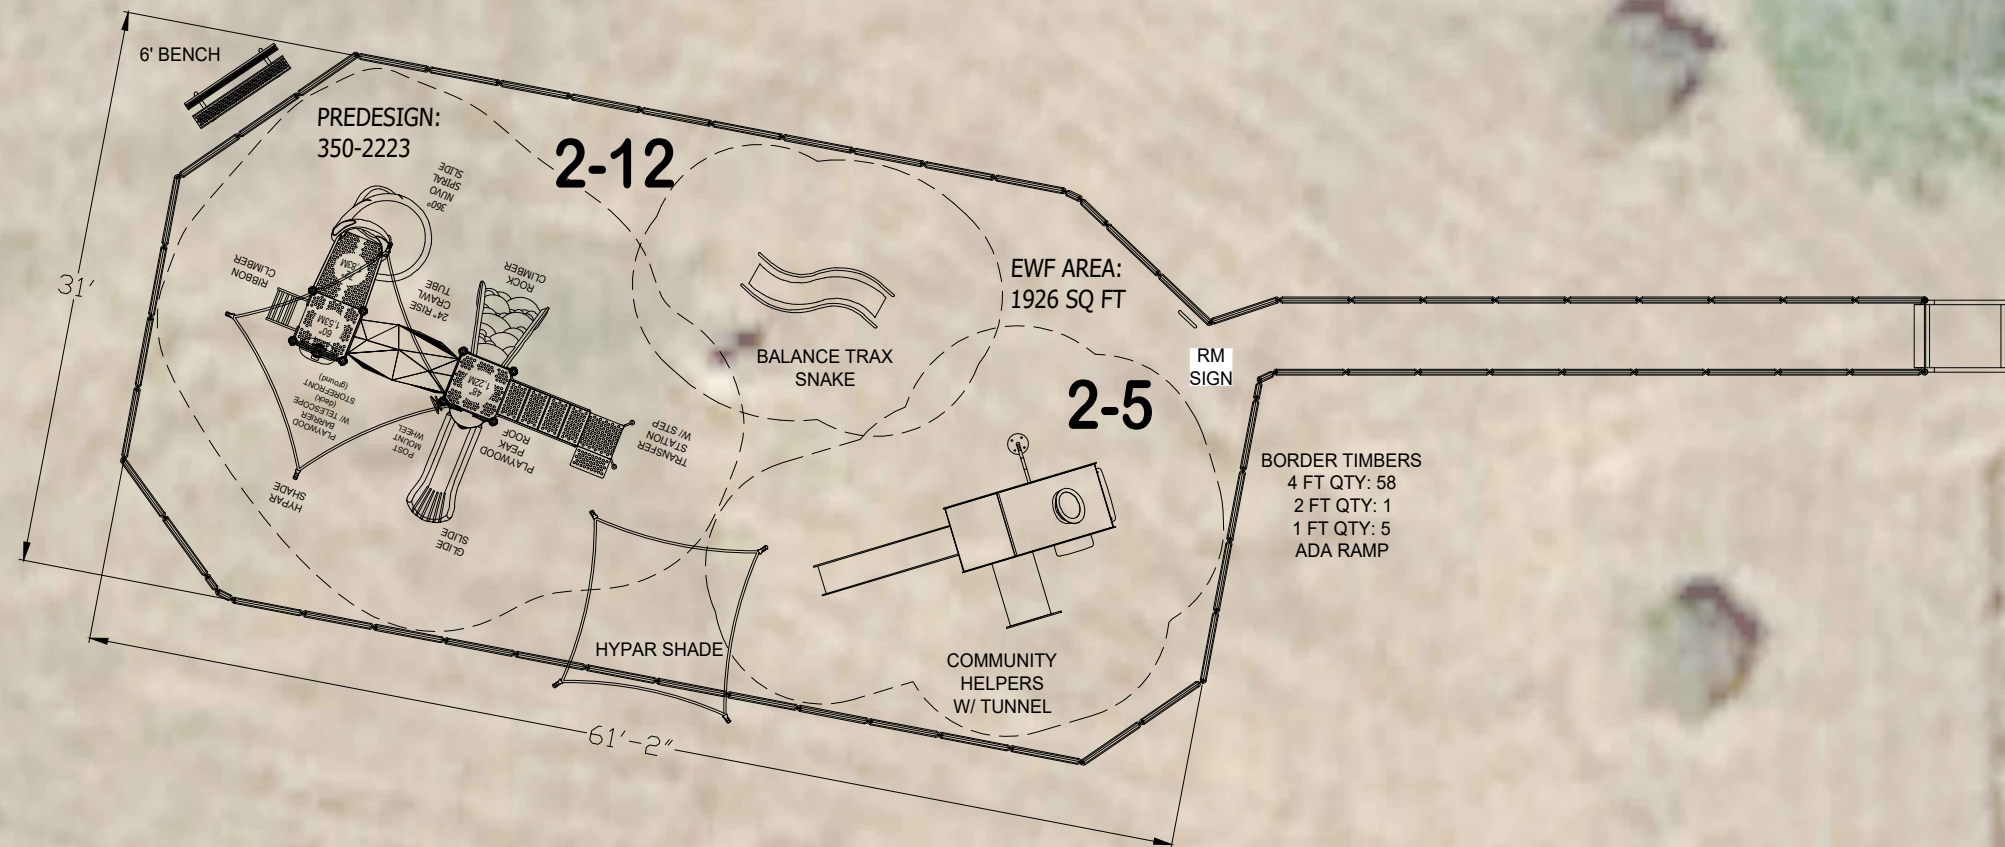

*PLAYGROUND SUPERVISION REQUIRED

RIVER'S EDGE PARK
OPTION C



Northwest Playground Equipment, Inc.

PO Box 2410, Issaquah, WA 98027-0109
Phone (425) 313-9161 FAX (425) 642-8117
Email: sales@nwplayground.com

QUOTE

To: Carnation, City of
Re: River's Edge Park

Quote # DD-1132023-00004610

Date: 11-03-2023

Quote Name: River's Edge Park Option C 2.0

Bill To: 4621 Tolt Avenue
PO Box 1238
Carnation, WA 98014

Site Address: River's Edge Park at the corner of NE
45th Street and 336th Ave NE in
Carnation

Name: Rhonda Ender
Email: rhonda.ender@carnationwa.gov

Phone: (425) 786-4435
Cell:

Item #	Qty	Description	Price	Total Price
EQUIPMENT				
Playworld				
ZZXX0344	1	BALANCE TRAX SNAKE	\$2,414.00	\$2,414.00
ZZXX0810	1	14FT SHADE HYPAR	\$3,979.00	\$3,979.00
IHD-Playworld	1	Playworld Systems Structure: Equipment Including Glide Slide, Post Mount Wheel, Ribbon Climber, Nuvo Spiral Slide, Crawl Tube, Rock Climber, Peak Roof, and Transfer Station with Step	\$33,958.00	\$33,958.00
ZZXX1411	1	6ft PERMANENT BENCH (COATED PLANKS & PAINTED FRAME)	\$641.00	\$641.00
ZZXX8905	1	WHEELCHAIR ACCESS BORDER TIMBER	\$1,879.00	\$1,879.00
ZZXX0880	1	COMMUNITY HELPERS W/ TUNNEL	\$20,141.00	\$20,141.00
Action Play Systems				
APS-Border12	60	12" Playground Border with Spike	\$35.10	\$2,106.00
Engineered Wood Fiber Safety				
Engineered Wood Fiber Safety Supply	1	107 Cubic Yards of Certified Engineered Wood Fiber Safety Surfacing (12in After Compaction) and One Layer of Fabric for a 1926 Square Feet Area. Price Includes Blower Installation. NOTE: Semi-Truck Must Have Access to Unload Material On-Site. Typical Truck Size is 53' or Additional Charges May Apply	\$10,700.00	\$10,700.00
			Equipment Subtotal (less tax):	\$75,818.00
CONTRACT DISCOUNT				
Action Play Systems		KCDA - King County Directors Association Discount: BID #22-315	8%	(\$168.48)
Playworld		KCDA - King County Directors Association Discount: BID #22-315	10%	(\$6,301.20)
FREIGHT				
Playworld			Freight	\$13,455.00
Engineered Wood Fiber Safety			Freight	\$350.00
			Equipment Total (less tax):	\$83,153.32

CERTIFIED INSTALLATION



Northwest Playground Equipment, Inc.

PO Box 2410, Issaquah, WA 98027-0109
Phone (425) 313-9161 FAX (425) 642-8117
Email: sales@nwplayground.com

Deluxe Install	1	Deluxe Installation of Listed Playworld Systems Equipment and Hypar Shade, Community Helpers with Tunnel, Balance Trax Snake, Bench, Plastic Borders. Price Includes Receiving Equipment and Offloading Onsite, Installation Through Dirt, Disposal of Dirt from Holes and Debris Offsite and Installation of Landscape Fabric Underneath Play Chips. Customer is Responsible for all Permits or Fees. Quote doesn't include Site Prep	\$36,345.00	\$36,345.00
----------------	---	--	-------------	-------------

Prevailing Wage

Performance Bond (If Required):

3.0%

Credit Card Fee (If Required):

3.5%

Location Code:

Resale Certificate Required for Tax Exemption:

Tax:

8.70%

Installation Total:

\$36,345.00

\$10,396.35

ORDER TOTAL:

\$129,894.67

Acceptance of Proposal:

(Please be sure you have read, signed, initialed and understand the Terms and Conditions on Page 2 of this Quote)

The items, prices and conditions listed herein are satisfactory and are hereby accepted.

Dustin Deer
Sales Rep

Customer Signature

Date



Northwest Playground Equipment, Inc.

PO Box 2410, Issaquah, WA 98027-0109
Phone (425) 313-9161 FAX (425) 642-8117
Email: sales@nwplayground.com

Project Name: River's Edge Park

Quote # DD-1132023-00004610

TERMS AND CONDITIONS

QUOTE CONDITIONS AND ACCEPTANCE:

This quote is only valid for 10 days.

Orders placed or requested for delivery after 10 days are subject to Steel and Material price increases and Surcharges.

*** _____ (Pls Initial) It is the Buyer's responsibility to verify quantities and description of items quoted.

Once your order has been placed, any changes including additions, deletions or color changes, will delay your shipment.

EXCLUSIONS: Unless specified, this quote specifically **excludes** all of the following:

Required Permits; Davis Bacon, Certified Payroll or Prevailing Wage fees

Performance/Payment Bonds

Site work and landscaping

Removal of existing equipment

Unloading; Receiving of inventory or equipment; Storage of equipment

Equipment assembly and/or installation

Safety surfacing; Borders or drainage requirements

Landscaping Repairs DUE to poor access or in climatic weather

FREIGHT AND DELIVERY:

Shipping is FOB Origin. A 24-hr Call Ahead is available at additional cost.

Delivery is currently 5+ weeks after order submittal. Unless otherwise noted, all equipment is delivered unassembled.

*** _____ (Pls Initial) **Buyer is responsible to meet and provide a minimum of 2 ADULTS to unload truck**

A Check List, detailing all items shipped, will be mailed to you and a copy will be included with the shipment.

Buyer is responsible for ensuring the Sales Order and Item Numbers on all boxes and pieces match the Check List.

*** _____ (Pls Initial) Shortages or damages must be noted on the driver's delivery receipt. Shortages or damages not noted become the buyers financial responsibility.

Damaged Freight must be refused. Please notify Northwest Playground Equipment immediately of any damages.

Shortages and Concealed Damage must be reported to Northwest Playground Equipment within 10 days of delivery.

A reconsignment fee will be charged for any changes made to delivery address after order has been placed.

TAXES:

All orders delivering in Washington are subject to applicable sales tax unless a tax exemption or Reseller Permit is on file at the time the order is placed.

PAYMENT TERMS: An approved Credit Application is required for new customers. 50% down payment is due at time of order with balance due upon delivery, unless other credit terms have been approved. Interest may be charged on past due

balances at an annual rate of 18%. A 3% charge will be added to all credit card orders.

RESTOCKING: Items canceled, returned or refused will be subject to a minimum 25% restocking fee. All return freight charges are the responsibility of the Buyer.

MAINTENANCE/WARRANTY:

Manufacturer's standard product warranties apply and cover equipment replacement and freight costs only; labor is not included. Northwest Playground Equipment offers no additional warranties.

Maintenance of the equipment and safety surfacing is the responsibility of the customer.

Any unauthorized alterations or modifications to the equipment (including layout) will void your warranty.

INSTALLATION: (if applicable)

A private locate service for underground utilities must be completed before your scheduled installation.

Site must be level and free of loose debris (this includes ground cover/chips).

A minimum 6 foot opening with good access must be available to the site for delivery trucks and tractor.

An onsite dumpster must be provided for disposal of packaging materials.

Arrangements must be made in advance for the disposal of dirt/rocks from within the installation area.

Arrangements must be made in advance for the removal/disposal of existing equipment.

Additional charges may apply if large rocks or concrete are found beneath the surface.

Access to power and water must be available.

Site supervision is quoted in 8-hour days.

Acceptance of Terms & Conditions:

Acceptance of this proposal, made by an authorized agent of your company, indicates agreement to the above terms and conditions.

Dustin Deer

Sales Rep

Customer Signature

Date

Rivers Edge Park

Design Number: IHD_157_23C - Bill Of Material

Ref. No.	Part No.	Description	Quantity
Posts			
1	ZZCH0028	3.5in OD x 136in STEEL POST W/ RIVETED CAP	2
2	ZZCH0038	3.5in OD x 148in STEEL POST W/ RIVETED CAP	1
3	ZZCH0048	3.5in OD x 160in STEEL POST W/ RIVETED CAP	4
4	ZZCH0049	3.5in OD x 160in STEEL POST W/O CAP	1
Decks & Kick Plates			
5	ZZCH0616	SQUARE COATED DECK ASSEMBLY	2
6	ZZCH2530	12in DECK TO DECK KICK PLATE	1
ADA Items			
7	ZZCH2027	TRANSFER STATION W/BARRIERS (48in DECK)	1
8	ZZUN2019	APPROACH STEP FOR TRANSFER STATION	1
Slides			
9	ZZCH3126	GLIDE SLIDE (48in DECK)	1
10	ZZCH3537	SLIDE- NUVO 360 SPIRAL SLIDE	1
Activity Panels			
11	ZZCH4290	POST MOUNTED STEERING WHEEL	1
12	ZZCH4646	STORE FRONT PANEL	1
13	ZZUN4449	PLAYWOOD TELESCOPE	1
Crawl Tubes			
14	ZZCH5693	FUNNEL ADVENTURE TUBE 2.0	1
Barriers			
15	ZZCH4659	PLAYWOOD WALL BARRIER	1
Climbers			
16	ZZCH7439	ROCK CLIMBER (48in DECK)	1
17	ZZCH8300	RIBBON CLIMBER (60in DECK)	1
Roofs & Arches			
18	ZZCH9708	MODULAR HYPAR SHADE	1
Additional Tool & Maintenance Kits			
19	ZZUN1471	INSTALLER HARDWARE KIT	1
20	ZZUN9930	PIPE SYSTEMS MAINTENANCE KIT W/ AEROSOL	1
21	ZZUN9936	MAINTENANCE BOOK	1
22	ZZXXGNGUIC	GENERAL INSTALLERS GUIDE	2

Rivers Edge Park

Design Number: IHD_157_23C - Compliance and Technical Data

Reference Document: ASTM F1487

Ref. No.	Part No.	Qty.	Description	Unit ASTM Status	Total Weight (lbs)	Pre-Consumer Recycled Content (lbs)	Post-Consumer Content (lbs)	CO2e Footprint (kgs)	Users	Install Hours	Concrete (Yds3)	Active Play Events
1	ZZXX0344	1	BALANCE TRAX SNAKE	Certified	164.20			402	3	4.00	0.21	1
2	ZZXX0810	1	14ft SHADE HYPAR	Certified	279.59			1,621	0	8.00	0.35	0
3	ZZXX0880	1	COMMUNITY HELPERS W/ TUNNEL	Certified	1,703.10			5,705	20	12.00	1.10	12
4	ZZXX1411	1	6ft BACKED MOUNTED BENCH (PVC SEAT/BK & PWDR COAT FRM)	N/A	84.89			158	0	1.50	0.16	0
5	ZZXX8905	1	WHEELCHAIR ACCESS RAMP - BORDER TIMBER	N/A	213.68			456	0	1.00	0.00	0
6	ZZXX9409	5	1ft BORDER TIMBER w/STAKE	N/A	27.55			65	0	1.25	0.00	0
7	ZZXX9410	1	2ft BORDER TIMBERS w/STAKE	N/A	7.61			16	0	0.25	0.00	0
8	ZZXX9430	58	4ft BORDER TIMBERS w/STAKE	N/A	597.98			1,154	0	14.50	0.00	0
9	ZZCH0028	2	3.5in OD x 136in STEEL POST W/ RIVETED CAP	Certified	87.02			117	0	2.00	0.25	0
10	ZZCH0038	1	3.5in OD x 148in STEEL POST W/ RIVETED CAP	Certified	47.11			63	0	1.00	0.13	0
11	ZZCH0048	4	3.5in OD x 160in STEEL POST W/ RIVETED CAP	Certified	200.84			272	0	4.00	0.50	0
12	ZZCH0049	1	3.5in OD x 160in STEEL POST W/O CAP	Certified	49.91			64	0	1.00	0.13	0
13	ZZCH0616	2	SQUARE COATED DECK ASSEMBLY	Certified	109.72			348	6	2.00	0.00	0
14	ZZCH2530	1	12in DECK TO DECK KICK PLATE	Certified	8.85			17	0	0.50	0.00	0
15	ZZCH2027	1	TRANSFER STATION W/BARRIERS (48in DECK)	Certified	261.30			492	3	2.50	0.09	0
16	ZZUN2019	1	APPROACH STEP FOR TRANSFER STATION	Certified	35.83			72	1	1.00	0.04	0
17	ZZCH3126	1	GLIDE SLIDE (48in DECK)	Certified	119.73			492	2	1.50	0.03	1
18	ZZCH3537	1	SLIDE- NUVO 360 SPIRAL SLIDE	Certified	650.00			1,417	2	6.00	0.15	1
19	ZZCH4290	1	POST MOUNTED STEERING WHEEL	Certified	7.83			44	1	0.25	0.00	1
20	ZZCH4646	1	STORE FRONT PANEL	Certified	33.98			243	3	1.00	0.00	1
21	ZZUN4449	1	PLAYWOOD TELESCOPE	Certified	11.81			62	1	0.50	0.00	1
22	ZZCH5693	1	FUNNEL ADVENTURE TUBE 2.0	Certified	155.40			884	4	2.00	0.00	1
23	ZZCH4659	1	PLAYWOOD WALL BARRIER	Certified	47.22			85	0	0.50	0.00	0



Rivers Edge Park

Design Number: IHD_157_23C - Compliance and Technical Data

Reference Document: ASTM F1487

Ref. No.	Part No.	Qty.	Description	Unit ASTM Status	Total Weight (lbs)	Pre-Consumer Recycled Content (lbs)	Post-Consumer Content (lbs)	CO2e Footprint (kgs)	Users	Install Hours	Concrete (Yds3)	Active Play Events
24	ZZCH7439	1	ROCK CLIMBER (48in DECK)	Certified	136.38			555	3	2.00	0.03	1
25	ZZCH8300	1	RIBBON CLIMBER (60in DECK)	Certified	41.92			114	2	1.50	0.06	1
26	ZZCH9708	1	MODULAR HYPAR SHADE	Certified	186.35			2,303	0	3.00	0.00	0
27	ZZUN1471	1	INSTALLER HARDWARE KIT	N/A				57				
28	ZZUN9930	1	PIPE SYSTEMS MAINTENANCE KIT W/ AEROSOL	N/A				90				
29	ZZUN9936	1	MAINTENANCE BOOK	N/A	1.00			TBD	0	0.25	0.00	0
30	ZZXXGNGUIC	2	GENERAL INSTALLERS GUIDE	N/A				1				
Totals:					5,270.80	1,149	1,017	17,366	51	75.00	3.22	21
					2,371.86 Kg	517 Kg	458 Kg	17 Metric Tons				2.45 m3



Rivers Edge Park

Design Number: IHD_157_23C - Compliance and Technical Data

Reference Document: ASTM F1487

Ref. No.	Part No.	Qty.	Description	Unit ASTM Status	Total Weight (lbs)	Pre-Consumer Recycled Content (lbs)	Post-Consumer Content (lbs)	CO2e Footprint (kgs)	Users	Install Hours	Concrete (Yds3)	Active Play Events
----------	----------	------	-------------	------------------	--------------------	-------------------------------------	-----------------------------	----------------------	-------	---------------	-----------------	--------------------

ASTM F1487

The lay-out for this custom playscape, design number IHD_157_23C, has been configured to meet the requirements of the ASTM F1487 standard. In addition, each of the above components listed as "Certified" have been tested and are IPEMA certified. Components listed as "Not Applicable" do not fall within the scope of the ASTM F1487 standard and have not been tested. IPEMA certification can be verified on the IPEMA website, www.ipema.org. In the interest of playground safety, IPEMA provides a Third Party Certification Service which validates compliance.

2010 ADA Standards for Accessible Design

The lay-out was also designed to meet the 2010 Standards published 15-Sep-2010, by the Department of Justice when installed over a properly maintained surfacing material that is in compliance with ASTM F1951 "Accessibility of Surface Systems Under and Around Playground Equipment" as well as ASTM F1292, "Impact Attenuation of Surfacing Materials Within the Use Zone of Playground Equipment", appropriate for the fall height of the structure.

Installation Times

Installation times are based on one experienced installer. A crew of three experienced individuals can perform the installation within the given time, each member working 1/3 of the given hours. [Eg. Installation Time = 30 hours. For a crew of three, each member will work 10 hours on the installation for a total of 30 hours on the project.]

Carbon Footprint

The CO2e (carbon footprint given in Kilograms and Metric Tons) listed above is a measure of the environmental impact this play structure represents from harvesting raw materials to the time it leaves our shipping dock. Playworld Systems nurtures a total corporate culture that is focused on eliminating carbon producing processes and products, reducing our use of precious raw materials, reusing materials whenever possible and recycling materials at every opportunity. Playworld Systems elected to adopt the Publicly Available Specification; PAS 2050 as published by the British Standards Institute and sponsored by Defra and the Carbon Trust. The PAS 2050 has gained international acceptance as a specification that measures the greenhouse gas emissions in services and goods throughout their entire life cycle.

Pre-Consumer Recycle Content

A measurement, in pounds, that qualifies the amount of material that was captured as waste and diverted from landfill during an initial manufacturing process and is being redirected to a separate manufacturing process to become a different product. E.g. 100% of our Aluminum Tubing is made from captured waste material during the manufacturing process of extruded Aluminum products such as rods, flat bars and H-channels.

Post-Consumer Recycle Content

A measurement, in pounds, that qualifies the amount of material that was once another product that has completed its lifecycle and has been diverted from a landfill as a solid waste through recycling and is now being used in a Playworld Systems' product. E.g. **20% to 40% of the steel in our steel tubing and sheet steel have been diverted from landfills. Automobiles are scrapped and recyclable steel is purchased by the steel mill that produces our raw product.

** The amount of Post-Consumer recycled steel fluctuates daily based on the availability of the recycled steel.

