




0 50 100
SCALE IN FEET



FILE NAME \\nw\hqsefs05p1\rgeneral\SPECIAL PROJECTS - Current\01 Projects\Highway\SR 203\SR 203 - Tolt Hill Rd - Speed Calming - RR\CAD\Signing Plan\SR 203 & Tolt Hill Rd_SP.dgn		REGION NO. STATE		FED.AID PROJ.NO.		DATE		DATE		Plot 1	
TIME 4:55:39 PM		10	WASH							PLAN REF NO	
DATE 8/23/2023										SP1	
PLOTTED BY ragudor										SHEET	
DESIGNED BY R. RAGUDOS										1	
ENTERED BY R. RAGUDOS										OF	
CHECKED BY T. JANG										X	
PROJ. ENGR. C. STRAND										SHEETS	
REGIONAL ADM. B. NIELSEN	REVISION	DATE	BY	CONTRACT NO.	LOCATION NO.					SIGNING PLAN	

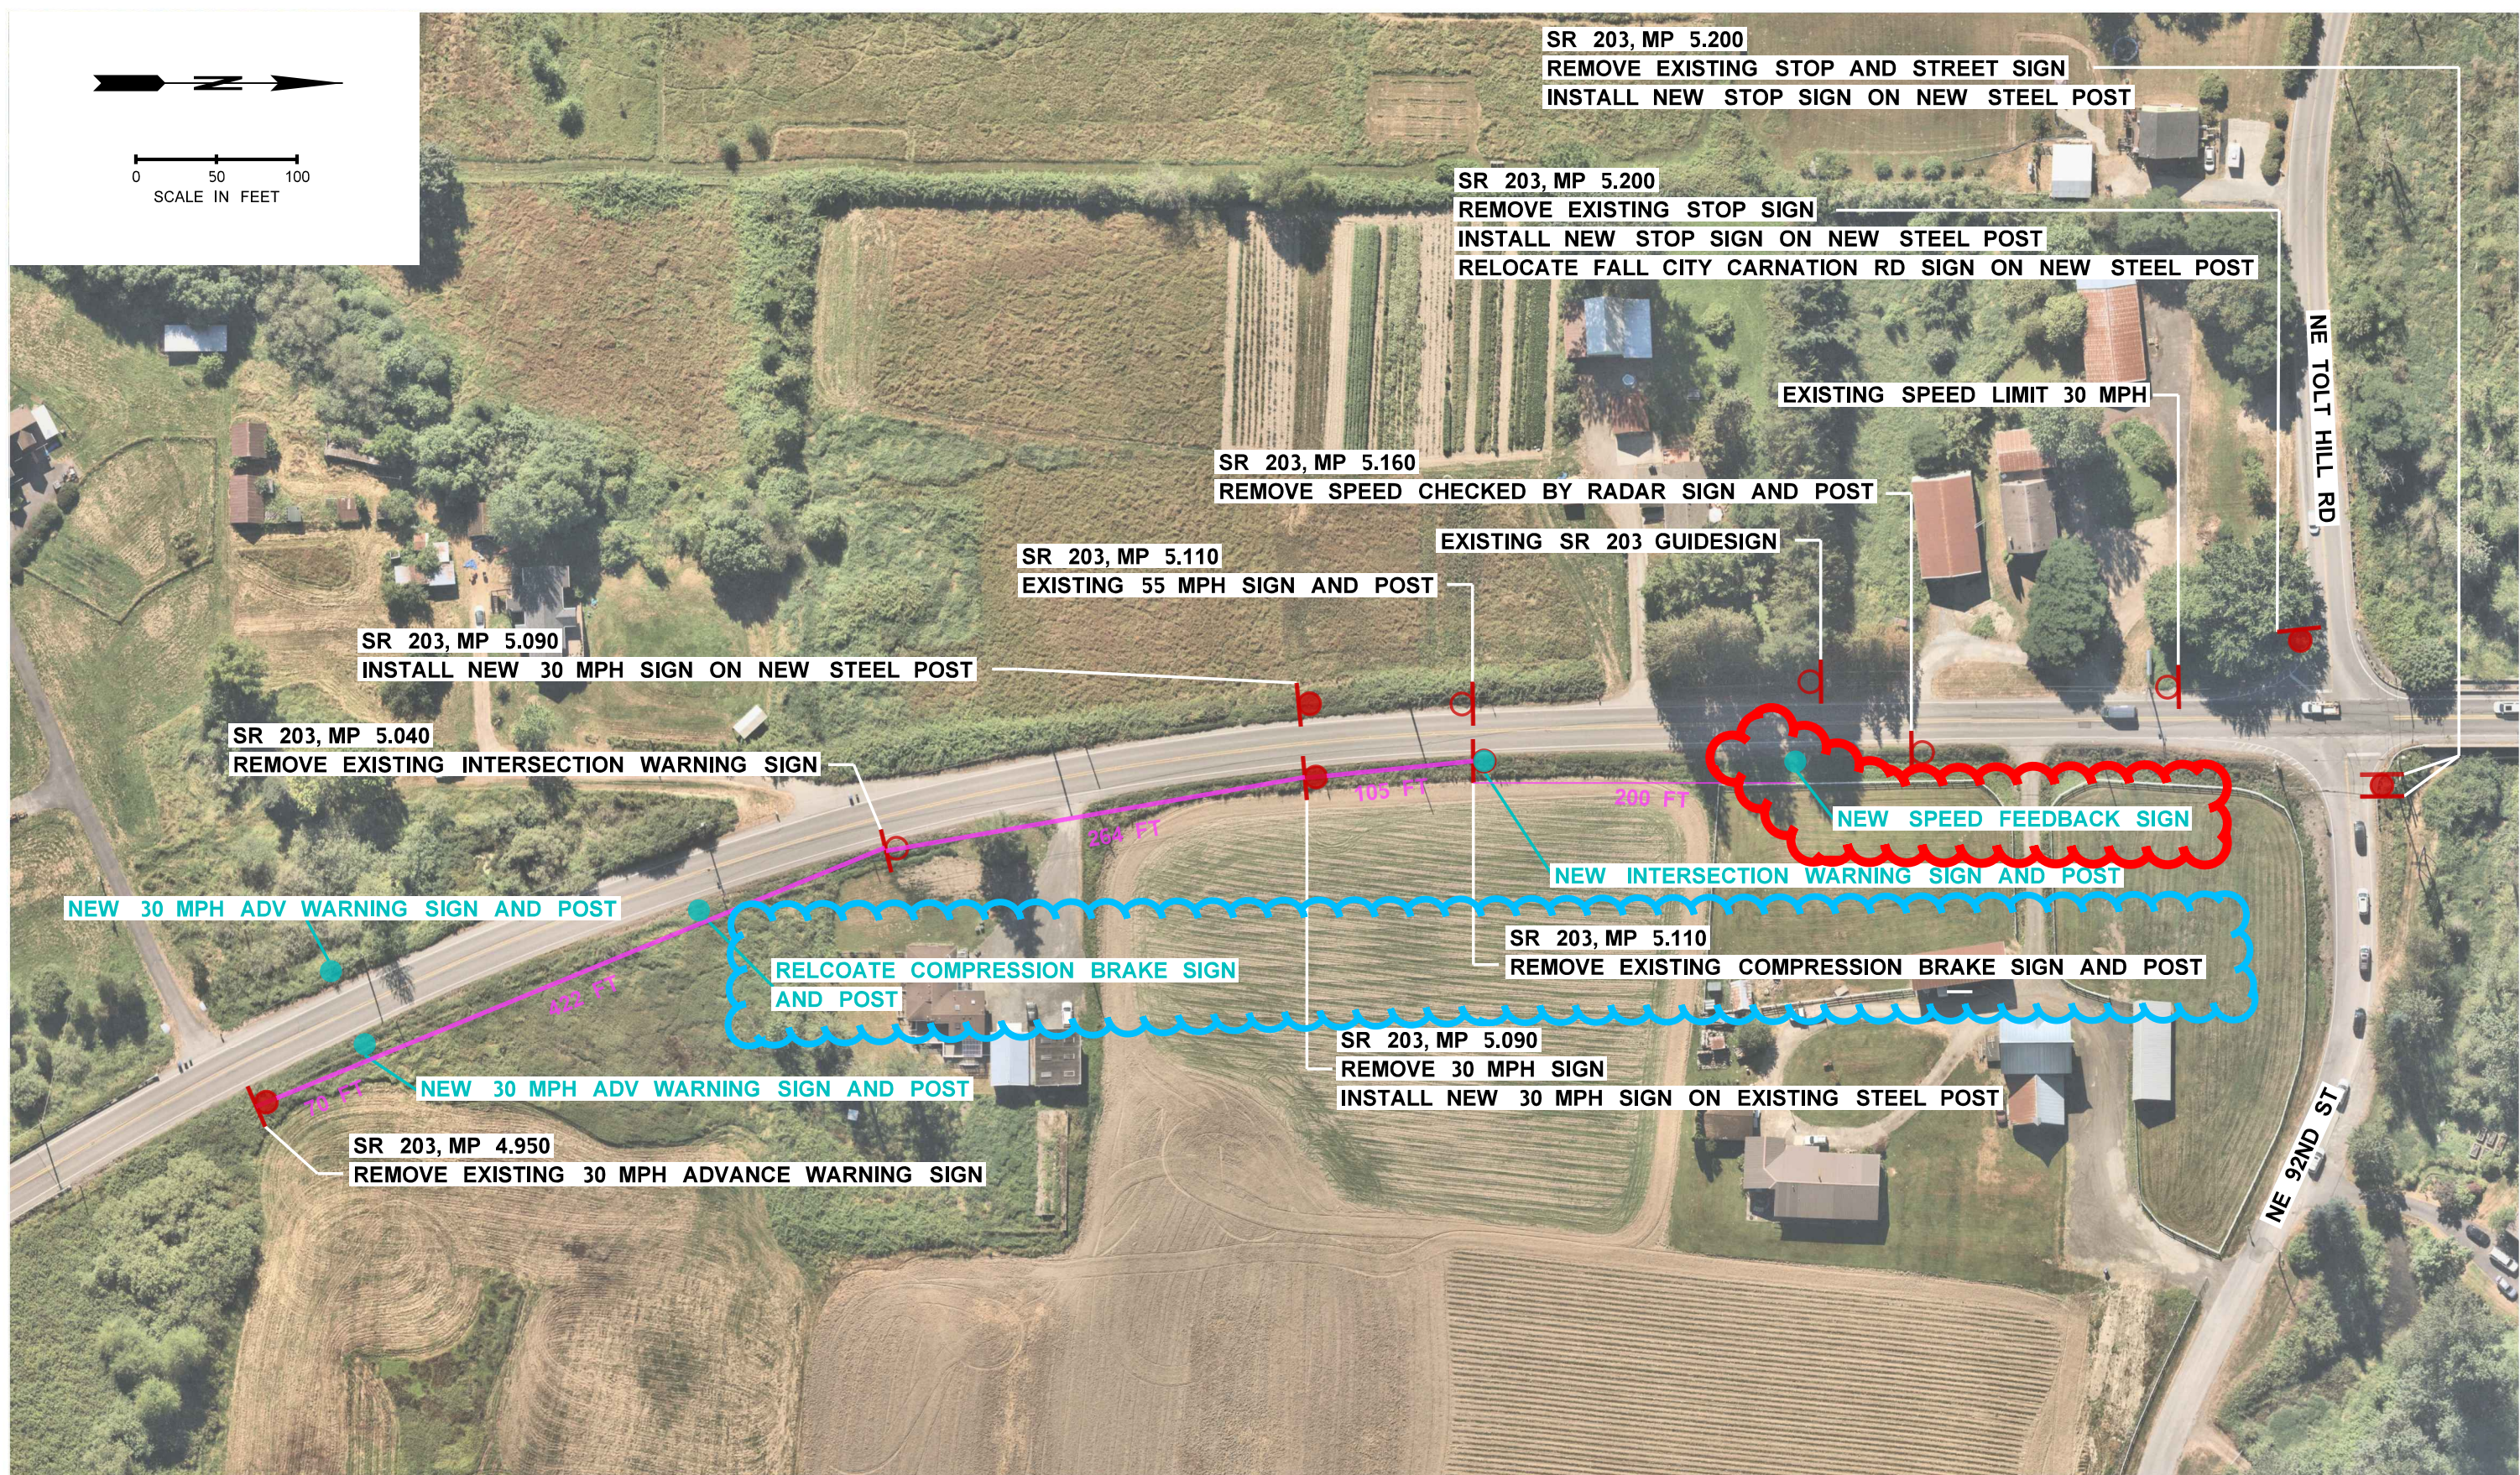

SR 203 AT TOLT HILL RD
SIGNING INSTALLATION
WO# 2023-0094
SIGNING PLAN