

**EMC: REPRESENTATIVE TENANT DISPLAYS** Scale: 1/8" = 1'-0"

PHOTO OVERLAYS N.T.S.

280 HWY SOUTH BOUND



150 EXECUTIVE PARK BLVD., SUITE 2100  
SAN FRANCISCO, CA 94134  
T 415.869.6460  
F 415.869.6480

CA STATE CONTRACTORS LICENSE #826051www.adart.com

PROJECT: Metro Mall Pylon

LOCATION: 280 Metro Center Colma, CA 94107
DATE: 08/28/17
SALES: Terry Long
DESIGNER: Ron Sellers
SCALE: See Callouts
SERVER: SFSERVER\ART DEPARTMENT\2017Artwork\ 280 Metro Center Pylon_170828

REVISION / DATE / DESCRIPTION
#1 08/31/17 Added Site Map
#2 09/15/17 Added Parcel Map & Existing Site Photo
#3 09/22/17 Replaced Raley's logo with Home Depot

APPROVALS
SALES:
CUSTOMER:
LANDLORD:

CONCEPTUAL DRAWINGS ONLY:  
Dimensions are approximate and may change due to construction factors or exact field conditions. Colors shown are as close as printing will allow. Always follow written specifications.

ALL RIGHTS RESERVED:  
This design has been created for you in connection with a project being planned for you by ADART. It may not be shown to anyone outside your organization, and may not be reproduced in any manner without prior consent.



PHOTO OVERLAYS N.T.S.

280 HWY NORTH BOUND





**ADART**  
CA STATE CONTRACTORS LICENSE #826051www.adart.com

150 EXECUTIVE PARK BLVD., SUITE 2100  
SAN FRANCISCO, CA 94134  
T 415.869.6460  
F 415.869.6480

PROJECT: Metro Mall Pylon	
LOCATION:	280 Metro Center Colma, CA 94107
DATE:	08/28/17
SALES:	Terry Long
DESIGNER:	Ron Sellers
SCALE:	See Callouts
SERVER:	SFSERVER/ART DEPARTMENT/2017Artwork/ 280 Metro Center Pylon_170828

REVISION / DATE / DESCRIPTION
#1 08/31/17 Added Site Map
#2 09/15/17 Added Parcel Map & Existing Site Photo
#3 09/22/17 Replaced Raley's logo with Home Depot

APPROVALS
SALES:
CUSTOMER:
LANDLORD:

CONCEPTUAL DRAWINGS ONLY:  
Dimensions are approximate and may change due to construction factors or exact field conditions. Colors shown are as close as printing will allow. Always follow written specifications.


ALL RIGHTS RESERVED:  
This design has been created for you in connection with a project being planned for you by ADART. It may not be shown to anyone outside your organization, and may not be reproduced in any manner without prior consent.

SHEET

4

PARCEL MAP N.T.S.

8-32

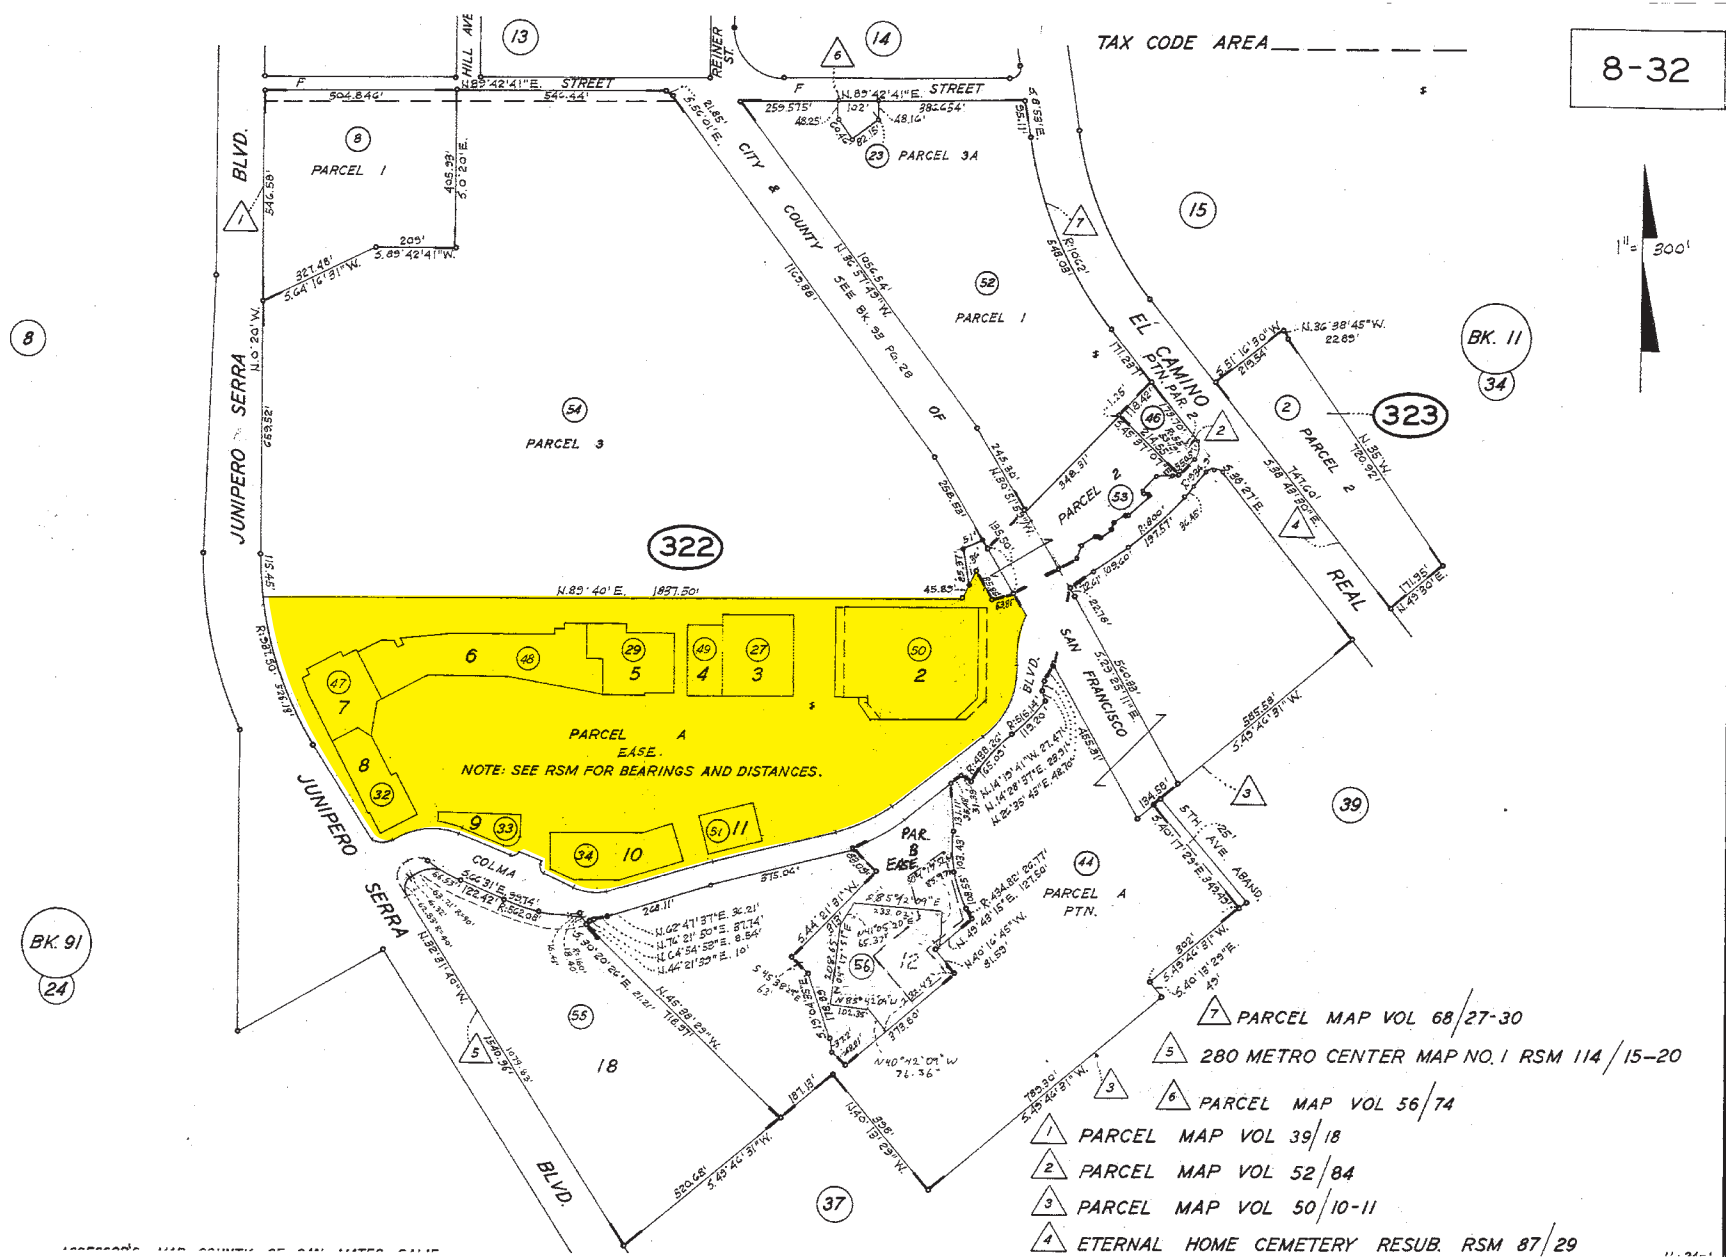

**ADART**

150 EXECUTIVE PARK BLVD., SUITE 2100  
SAN FRANCISCO, CA 94134  
T 415.869.6460  
F 415.869.6480

CA STATE CONTRACTORS LICENSE #826051 www.adart.com

**PROJECT: Metro Mall Pylon**

LOCATION: 280 Metro Center Colma, CA 94107

DATE: 08/28/17

SALES: Terry Long

DESIGNER: Ron Sellers

SCALE: See Callouts

SERVER: SFSERVER/ART DEPARTMENT/2017Artwork/ 280 Metro Center Pylon\_170828

**REVISION / DATE / DESCRIPTION**

- #1 08/31/17 Added Site Map
- #2 09/15/17 Added Parcel Map & Existing Site Photo
- #3 09/22/17 Replaced Raley's logo with Home Depot

**APPROVALS**

SALES:

CUSTOMER:

LANDLORD:

CONCEPTUAL DRAWINGS ONLY:  
Dimensions are approximate and may change due to construction factors or exact field conditions. Colors shown are as close as printing will allow. Always follow written specifications.


ALL RIGHTS RESERVED:  
This design has been created for you in connection with a project being planned for you by ADART. It may not be shown to anyone outside your organization, and may not be reproduced in any manner without prior consent.

**SHEET**

5



SITE MAP N.T.S.

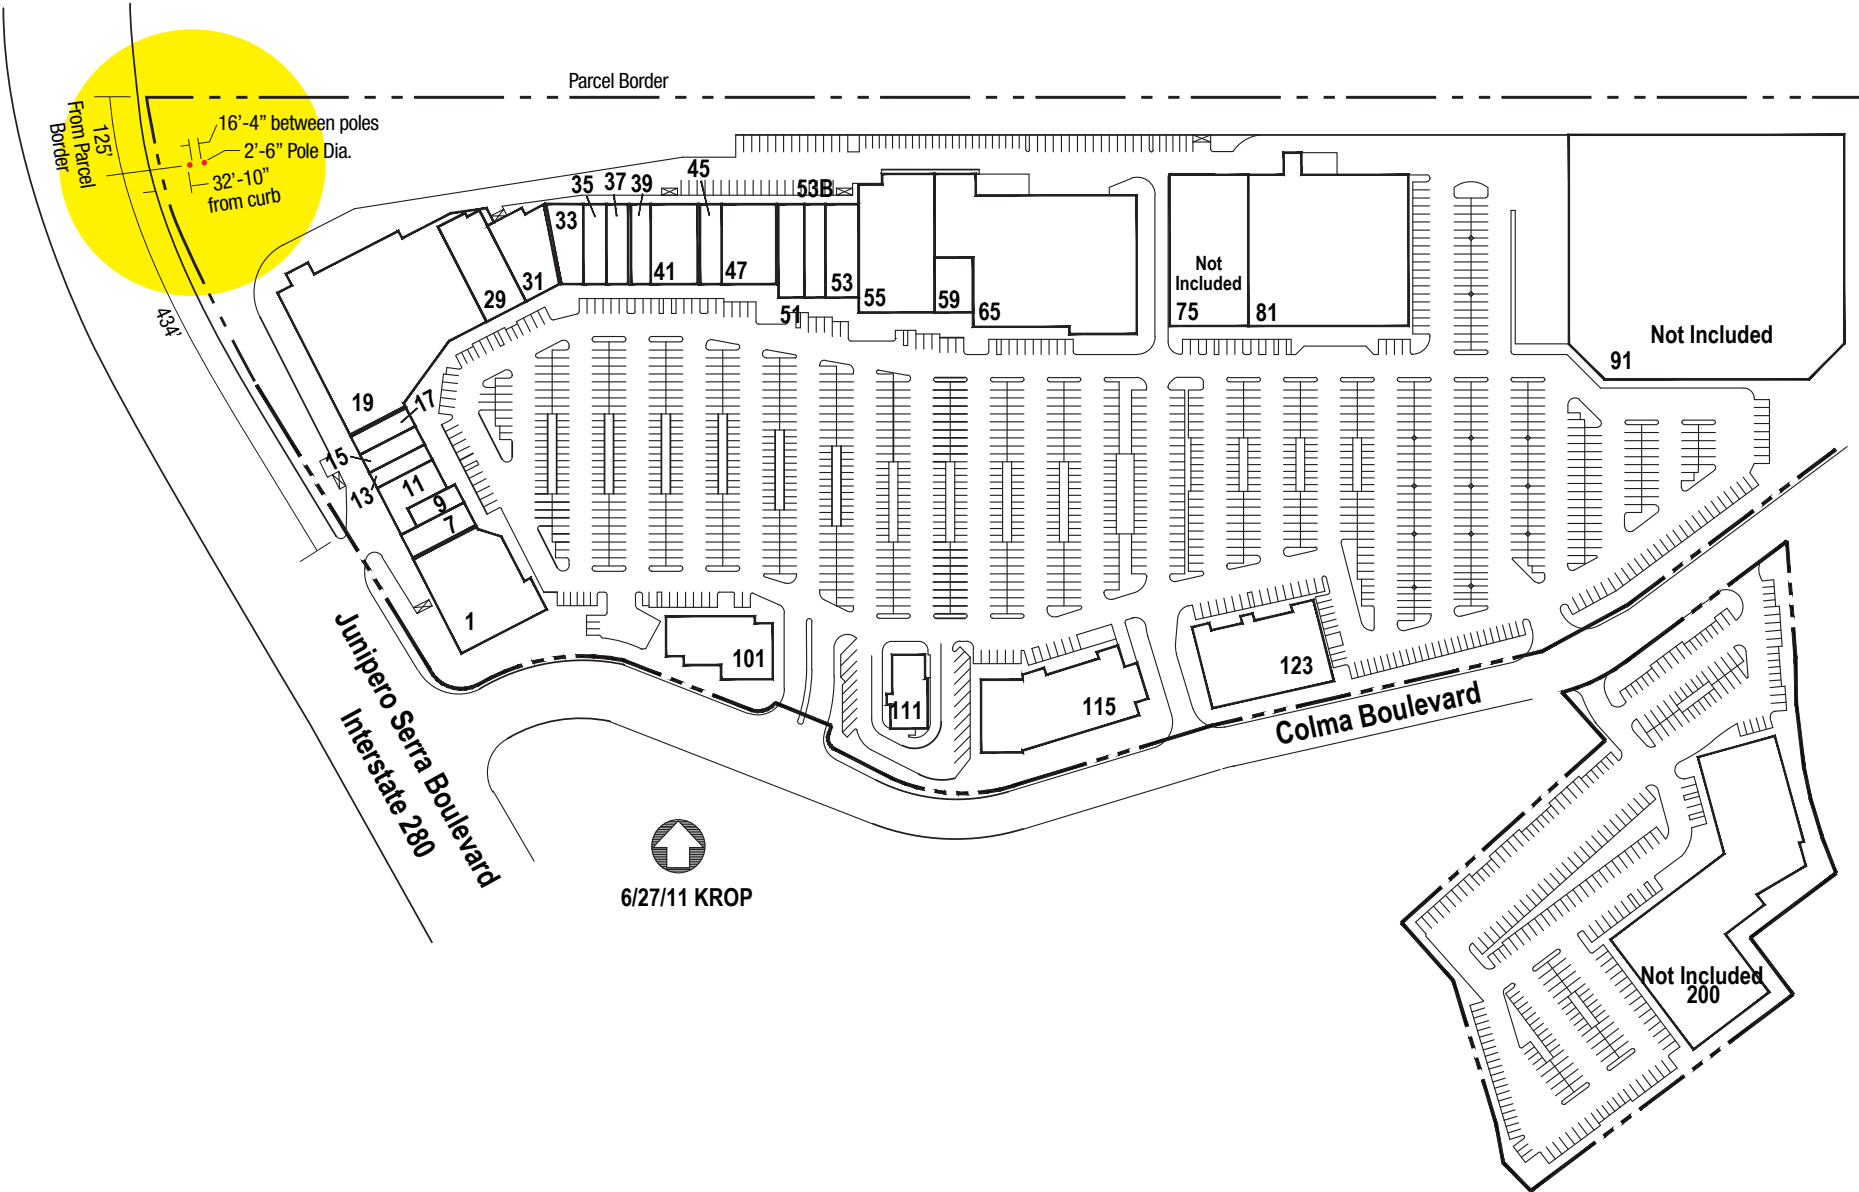

AERIAL MAP N.T.S.



**ADART**

150 EXECUTIVE PARK BLVD., SUITE 2100  
SAN FRANCISCO, CA 94134  
T 415.869.6460  
F 415.869.6480

CA STATE CONTRACTORS LICENSE #826051 [www.adart.com](http://www.adart.com)

PROJECT: Metro Mall Pylon

LOCATION: 280 Metro Center Colma, CA 94107  
DATE: 08/28/17  
SALES: Terry Long  
DESIGNER: Ron Sellers  
SCALE: See Callouts  
SERVER: SFSERVER\ART DEPARTMENT\2017\Artwork\ 280 Metro Center Pylon\_170828

REVISION / DATE / DESCRIPTION

- #1 08/31/17 Added Site Map
- #2 09/15/17 Added Parcel Map & Existing Site Photo
- #3 09/22/17 Replaced Raley's logo with Home Depot

APPROVALS

SALES:

CUSTOMER:

LANDLORD:

CONCEPTUAL DRAWINGS ONLY:  
Dimensions are approximate and may change due to construction factors or exact field conditions. Colors shown are as close as printing will allow. Always follow written specifications.


ALL RIGHTS RESERVED:  
This design has been created for you in connection with a project being planned for you by ADART. It may not be shown to anyone outside your organization, and may not be reproduced in any manner without prior consent.

SHEET

6



EXISTING SITE PHOTO N.T.S.

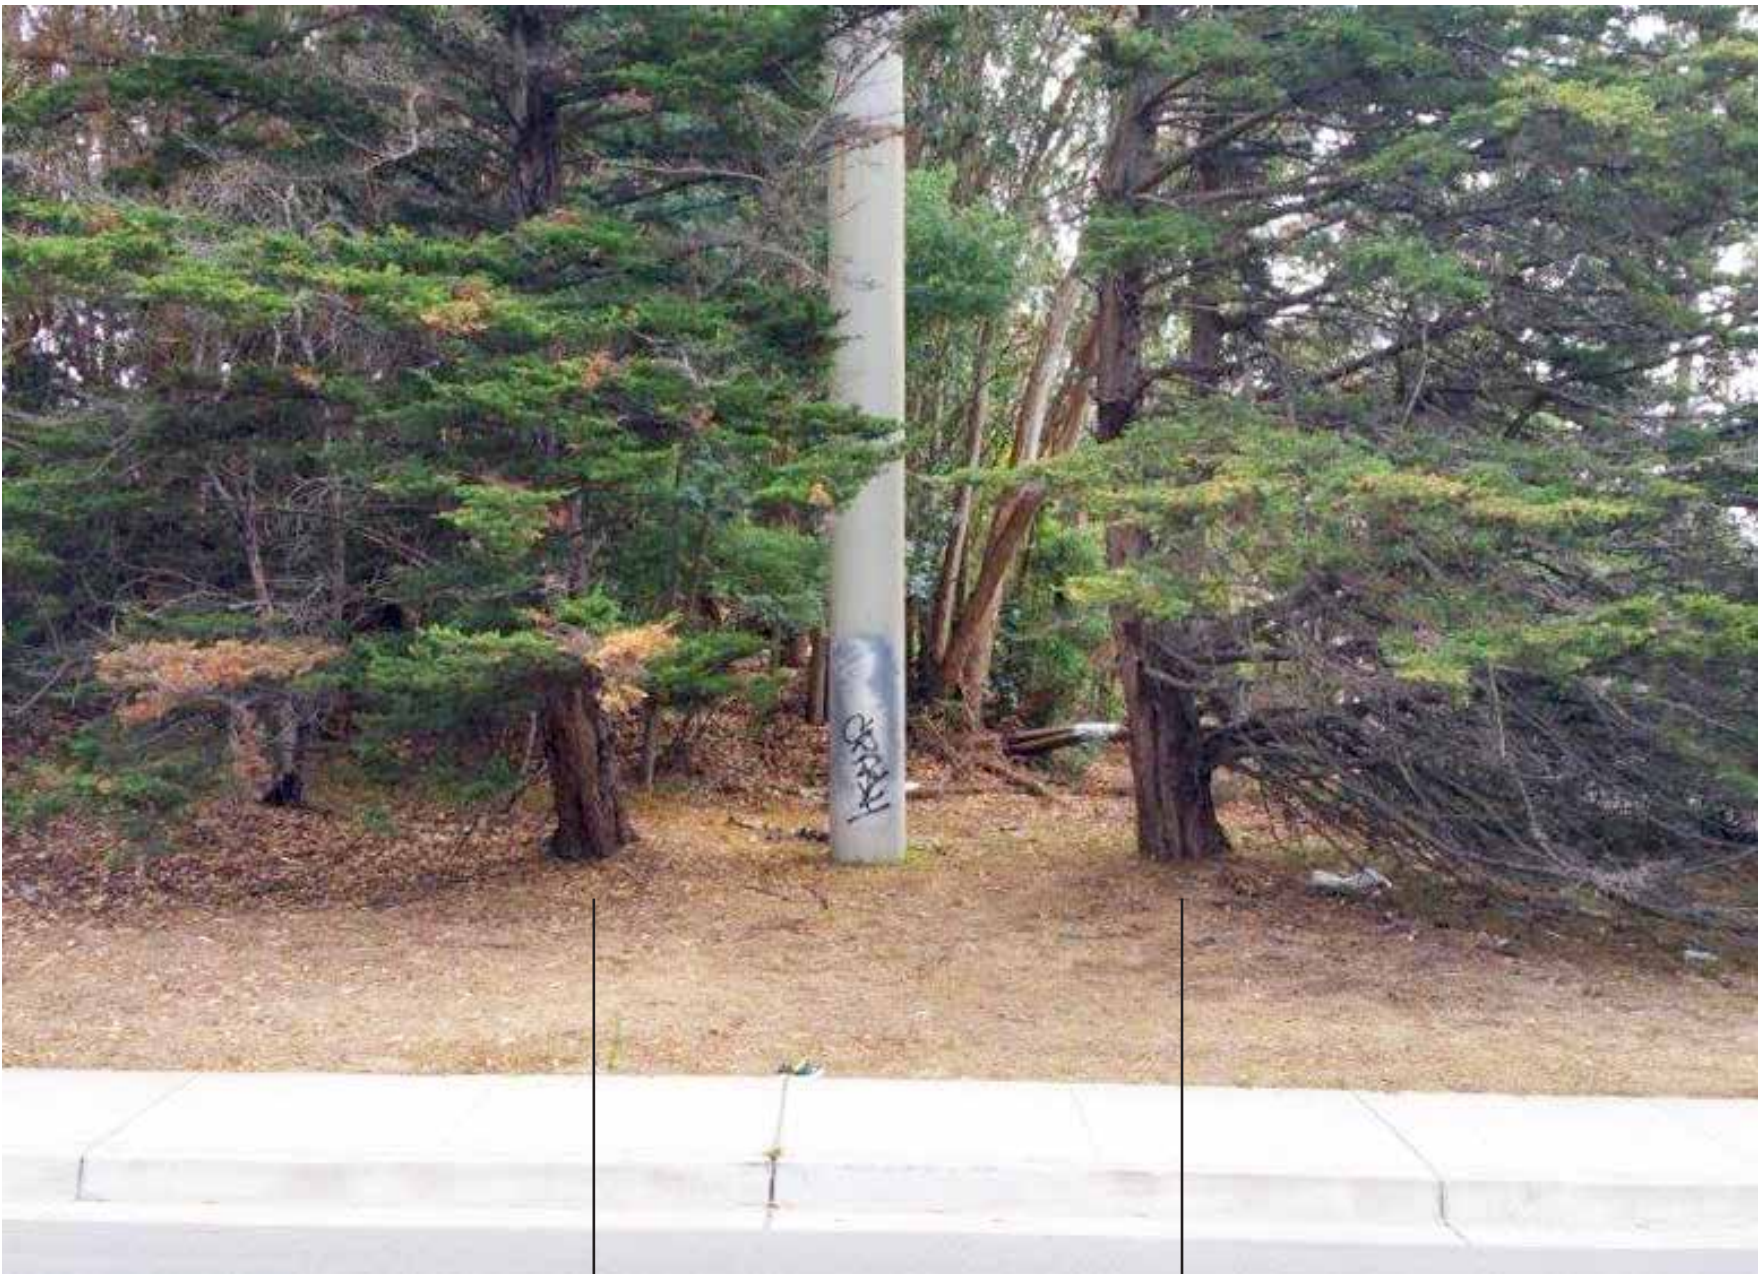

TWO (2) TREE'S TO BE REMOVED

PROJECT: Metro Mall Pylon	
LOCATION:	280 Metro Center Colma, CA 94107
DATE:	08/28/17
SALES:	Terry Long
DESIGNER:	Ron Sellers
SCALE:	See Callouts
SERVER:	SFSERVER\ART DEPARTMENT\2017Artwork\ 280 Metro Center Pylon_170828

REVISION / DATE / DESCRIPTION
#1 08/31/17 Added Site Map
#2 09/15/17 Added Parcel Map & Existing Site Photo
#3 09/22/17 Replaced Raley's logo with Home Depot

APPROVALS
SALES:
CUSTOMER:
LANDLORD:

CONCEPTUAL DRAWINGS ONLY: Dimensions are approximate and may change due to construction factors or exact field conditions. Colors shown are as close as printing will allow. Always follow written specifications.
ALL RIGHTS RESERVED: This design has been created for you in connection with a project being planned for you by ADART. It may not be shown to anyone outside your organization, and may not be reproduced in any manner without prior consent.

SHEET
7