


THIS DRAWING IS THE PROPERTY OF DESIGN GROUP FACILITY SOLUTIONS, INC. AND SHALL NOT BE REPRODUCED, COPIED, LENT OR ALTERED DIRECTLY OR INDIRECTLY NOR USED FOR ANY PURPOSE OTHER THAN THAT FOR WHICH IT IS SPECIFICALLY FURNISHED AND MUST BE RETURNED TO DESIGN GROUP FACILITY SOLUTIONS, INC. ON COMPLETION OF WORK, IF REQUESTED.

NO.	DATE	BY	REVISION
0	6/09/20	JMR	FOR PERMITTING

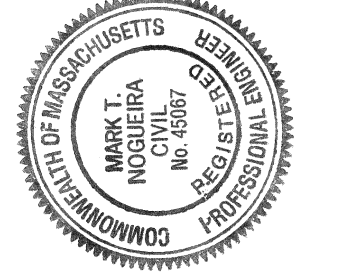


CLIENT: OLD NEIGHBORHOOD FOODS, INC.
 LYNN, MA
 PROJECT: LOADING DOCK EXPANSION
 DANVERS, MA
 DRAWING TITLE: SEWER PROFILES




PROJECT NO. 2001673
 ISSUED 06/09/2020
 SCALE N.T.S.
 DRAWN BY JMR
 DRAWING NO.

C4.01

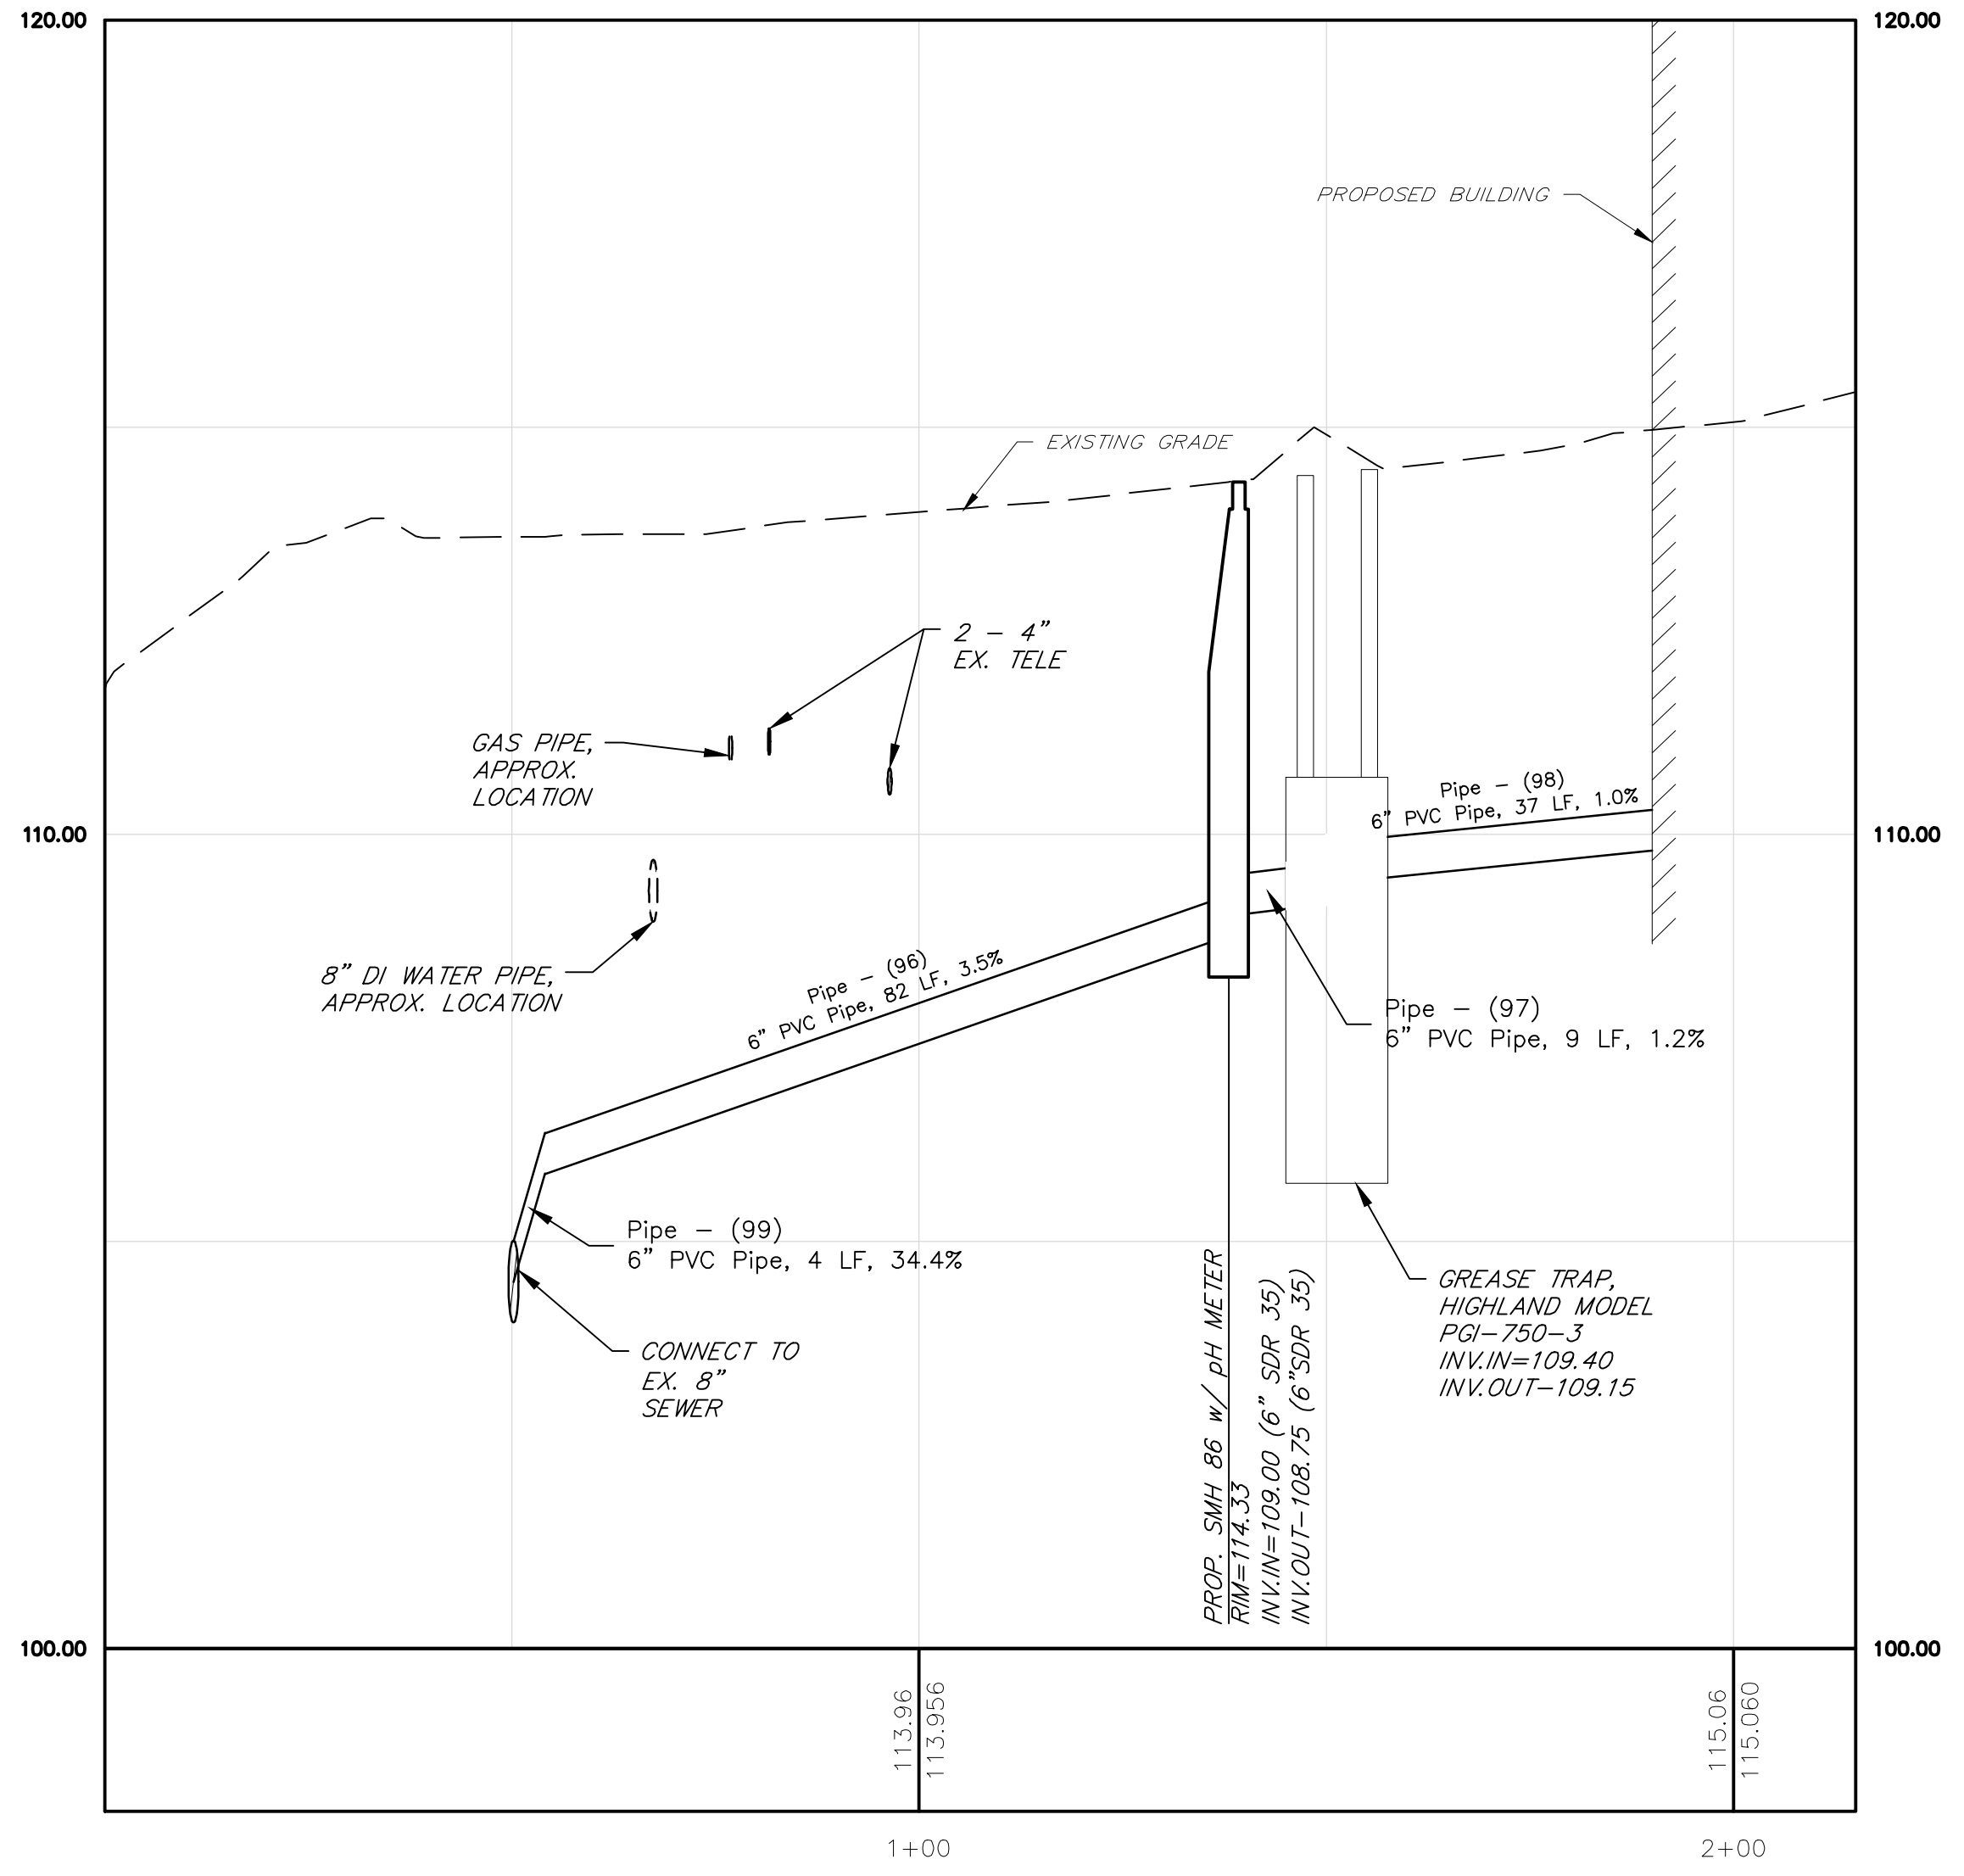

PROPOSED SEWER (SOUTHERN GREASE TRAP)

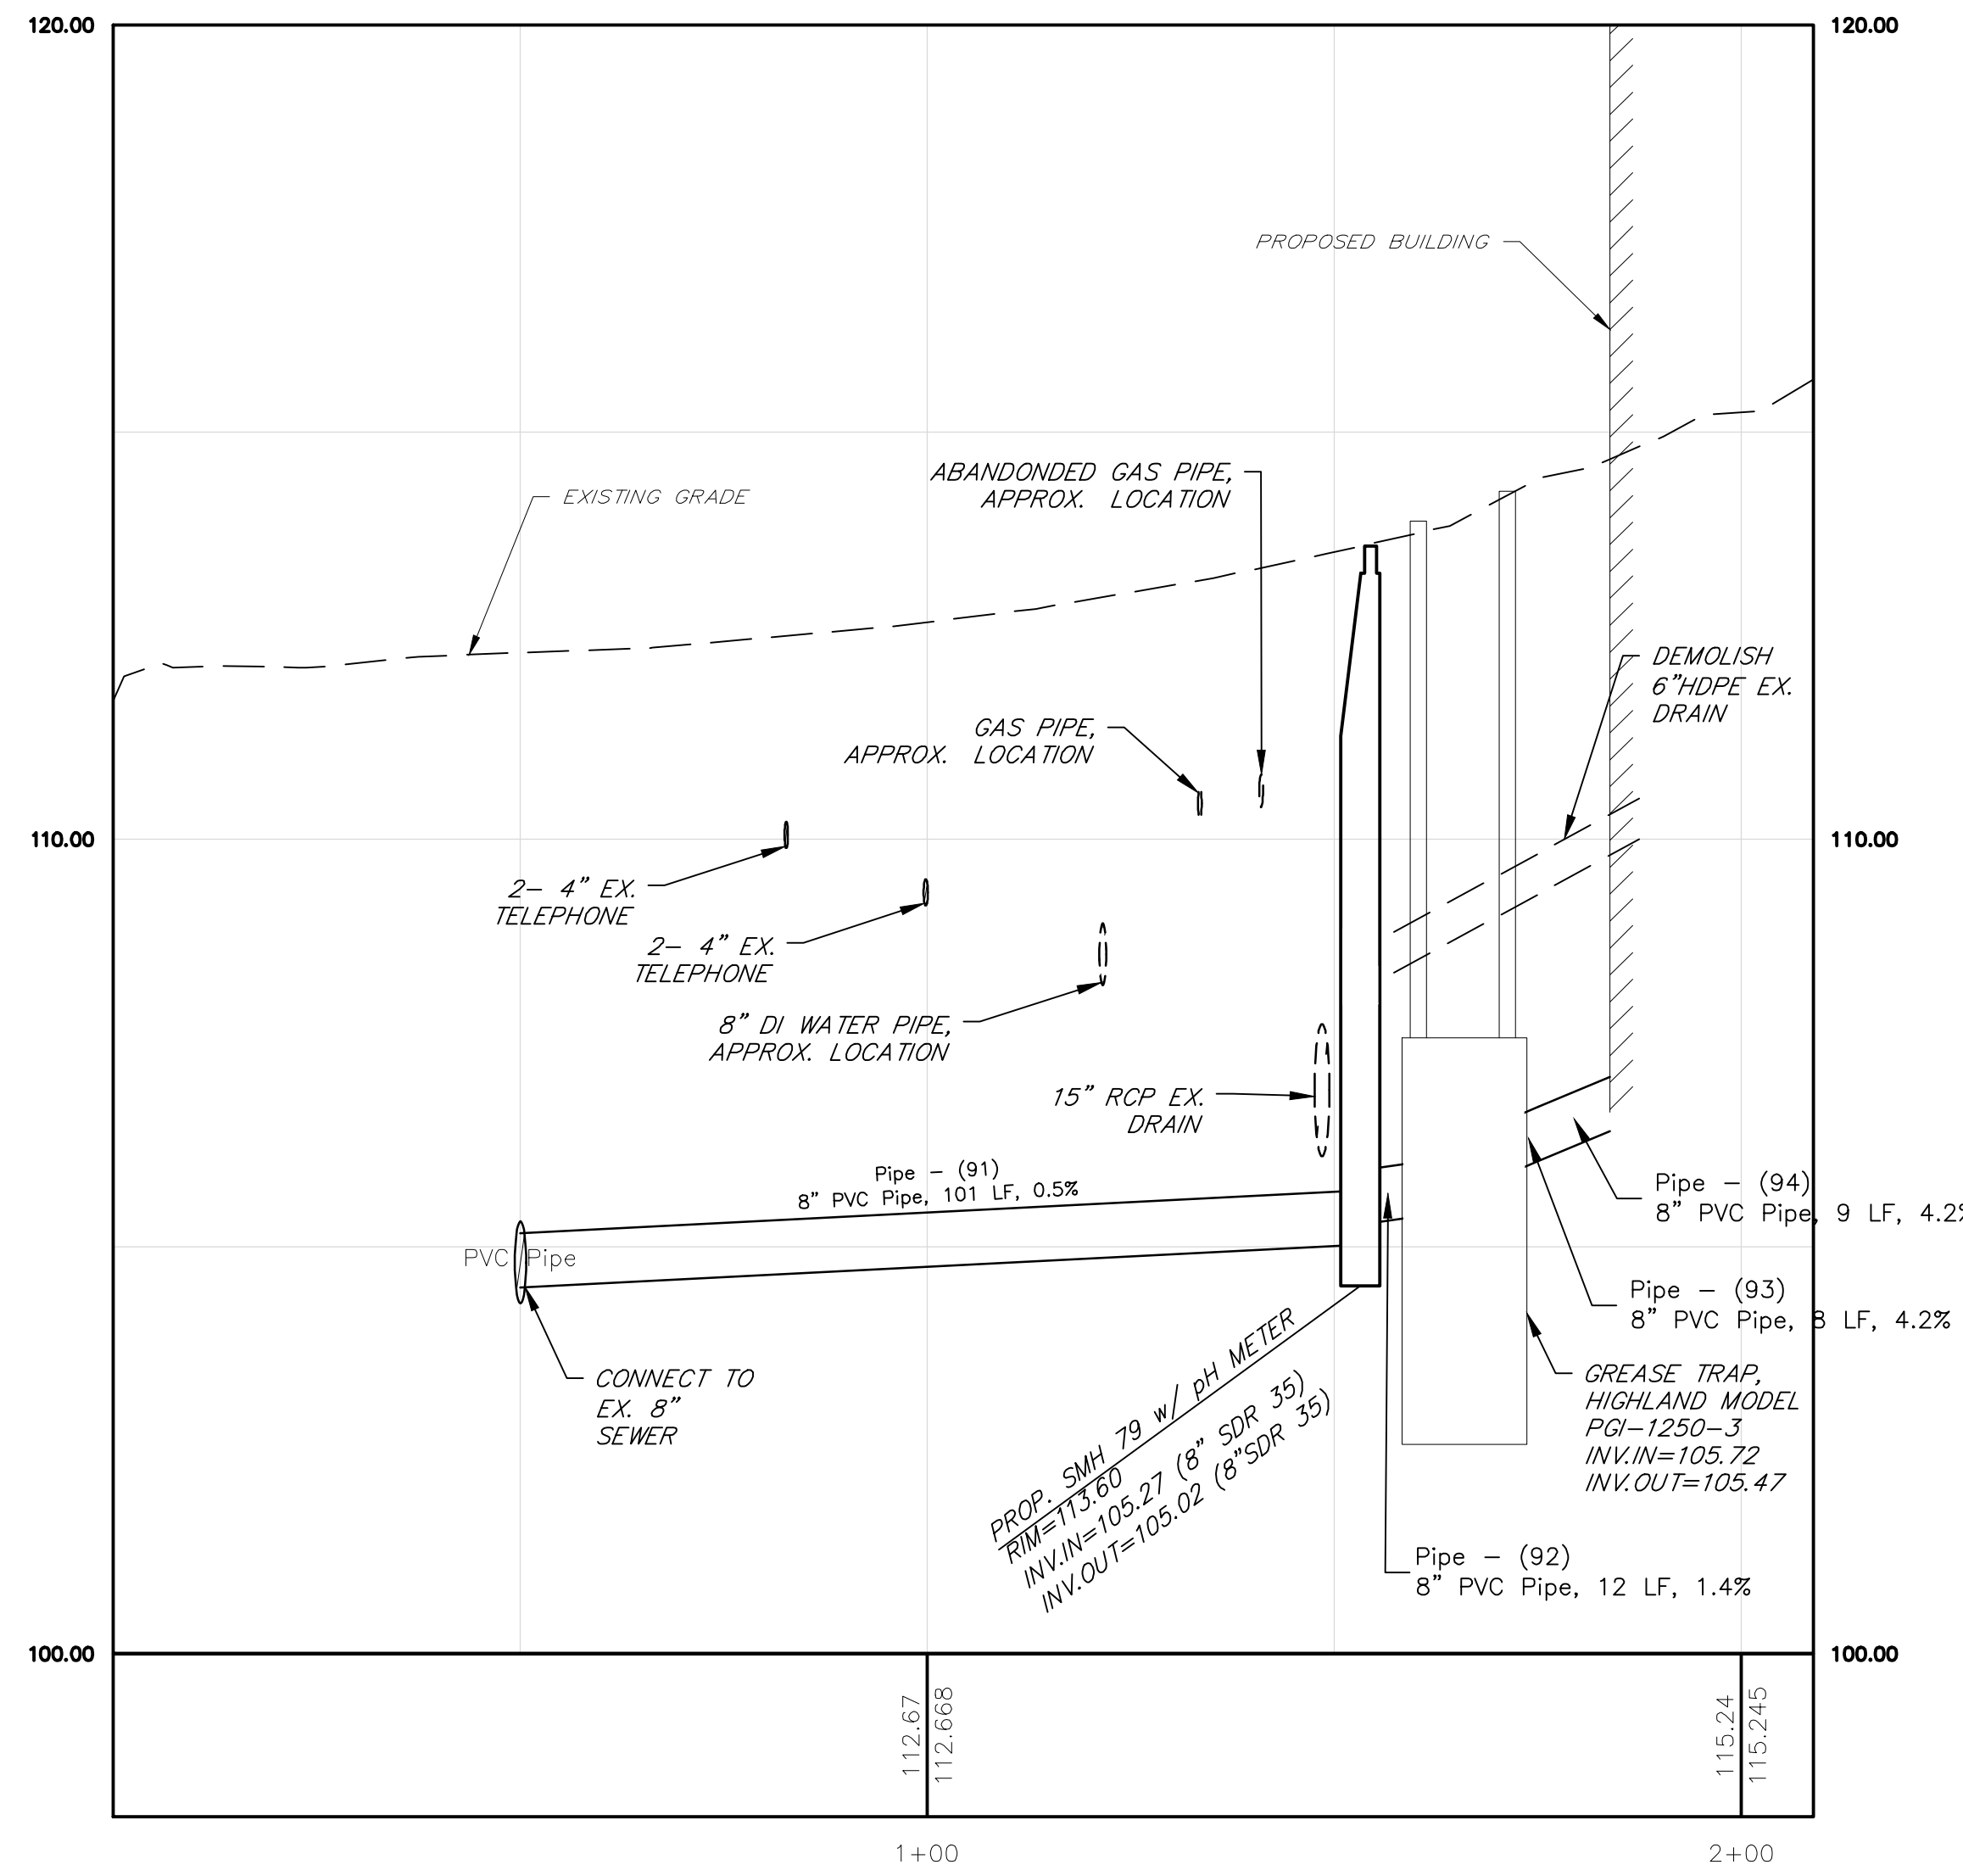

PROPOSED SEWER (NORTHERN GREASE TRAP)