




**2024 STREET RESURFACING  
 PHASE 1  
 01-Marvon Drive**

Scale 1 inch = 64.0 feet  
 Project Date:  
 Drawn By: Jared Harris  
 Reviewed By: Luke Thoele

**Sheet #:  
 01 of 06  
 PLAN  
 DRAWINGS**

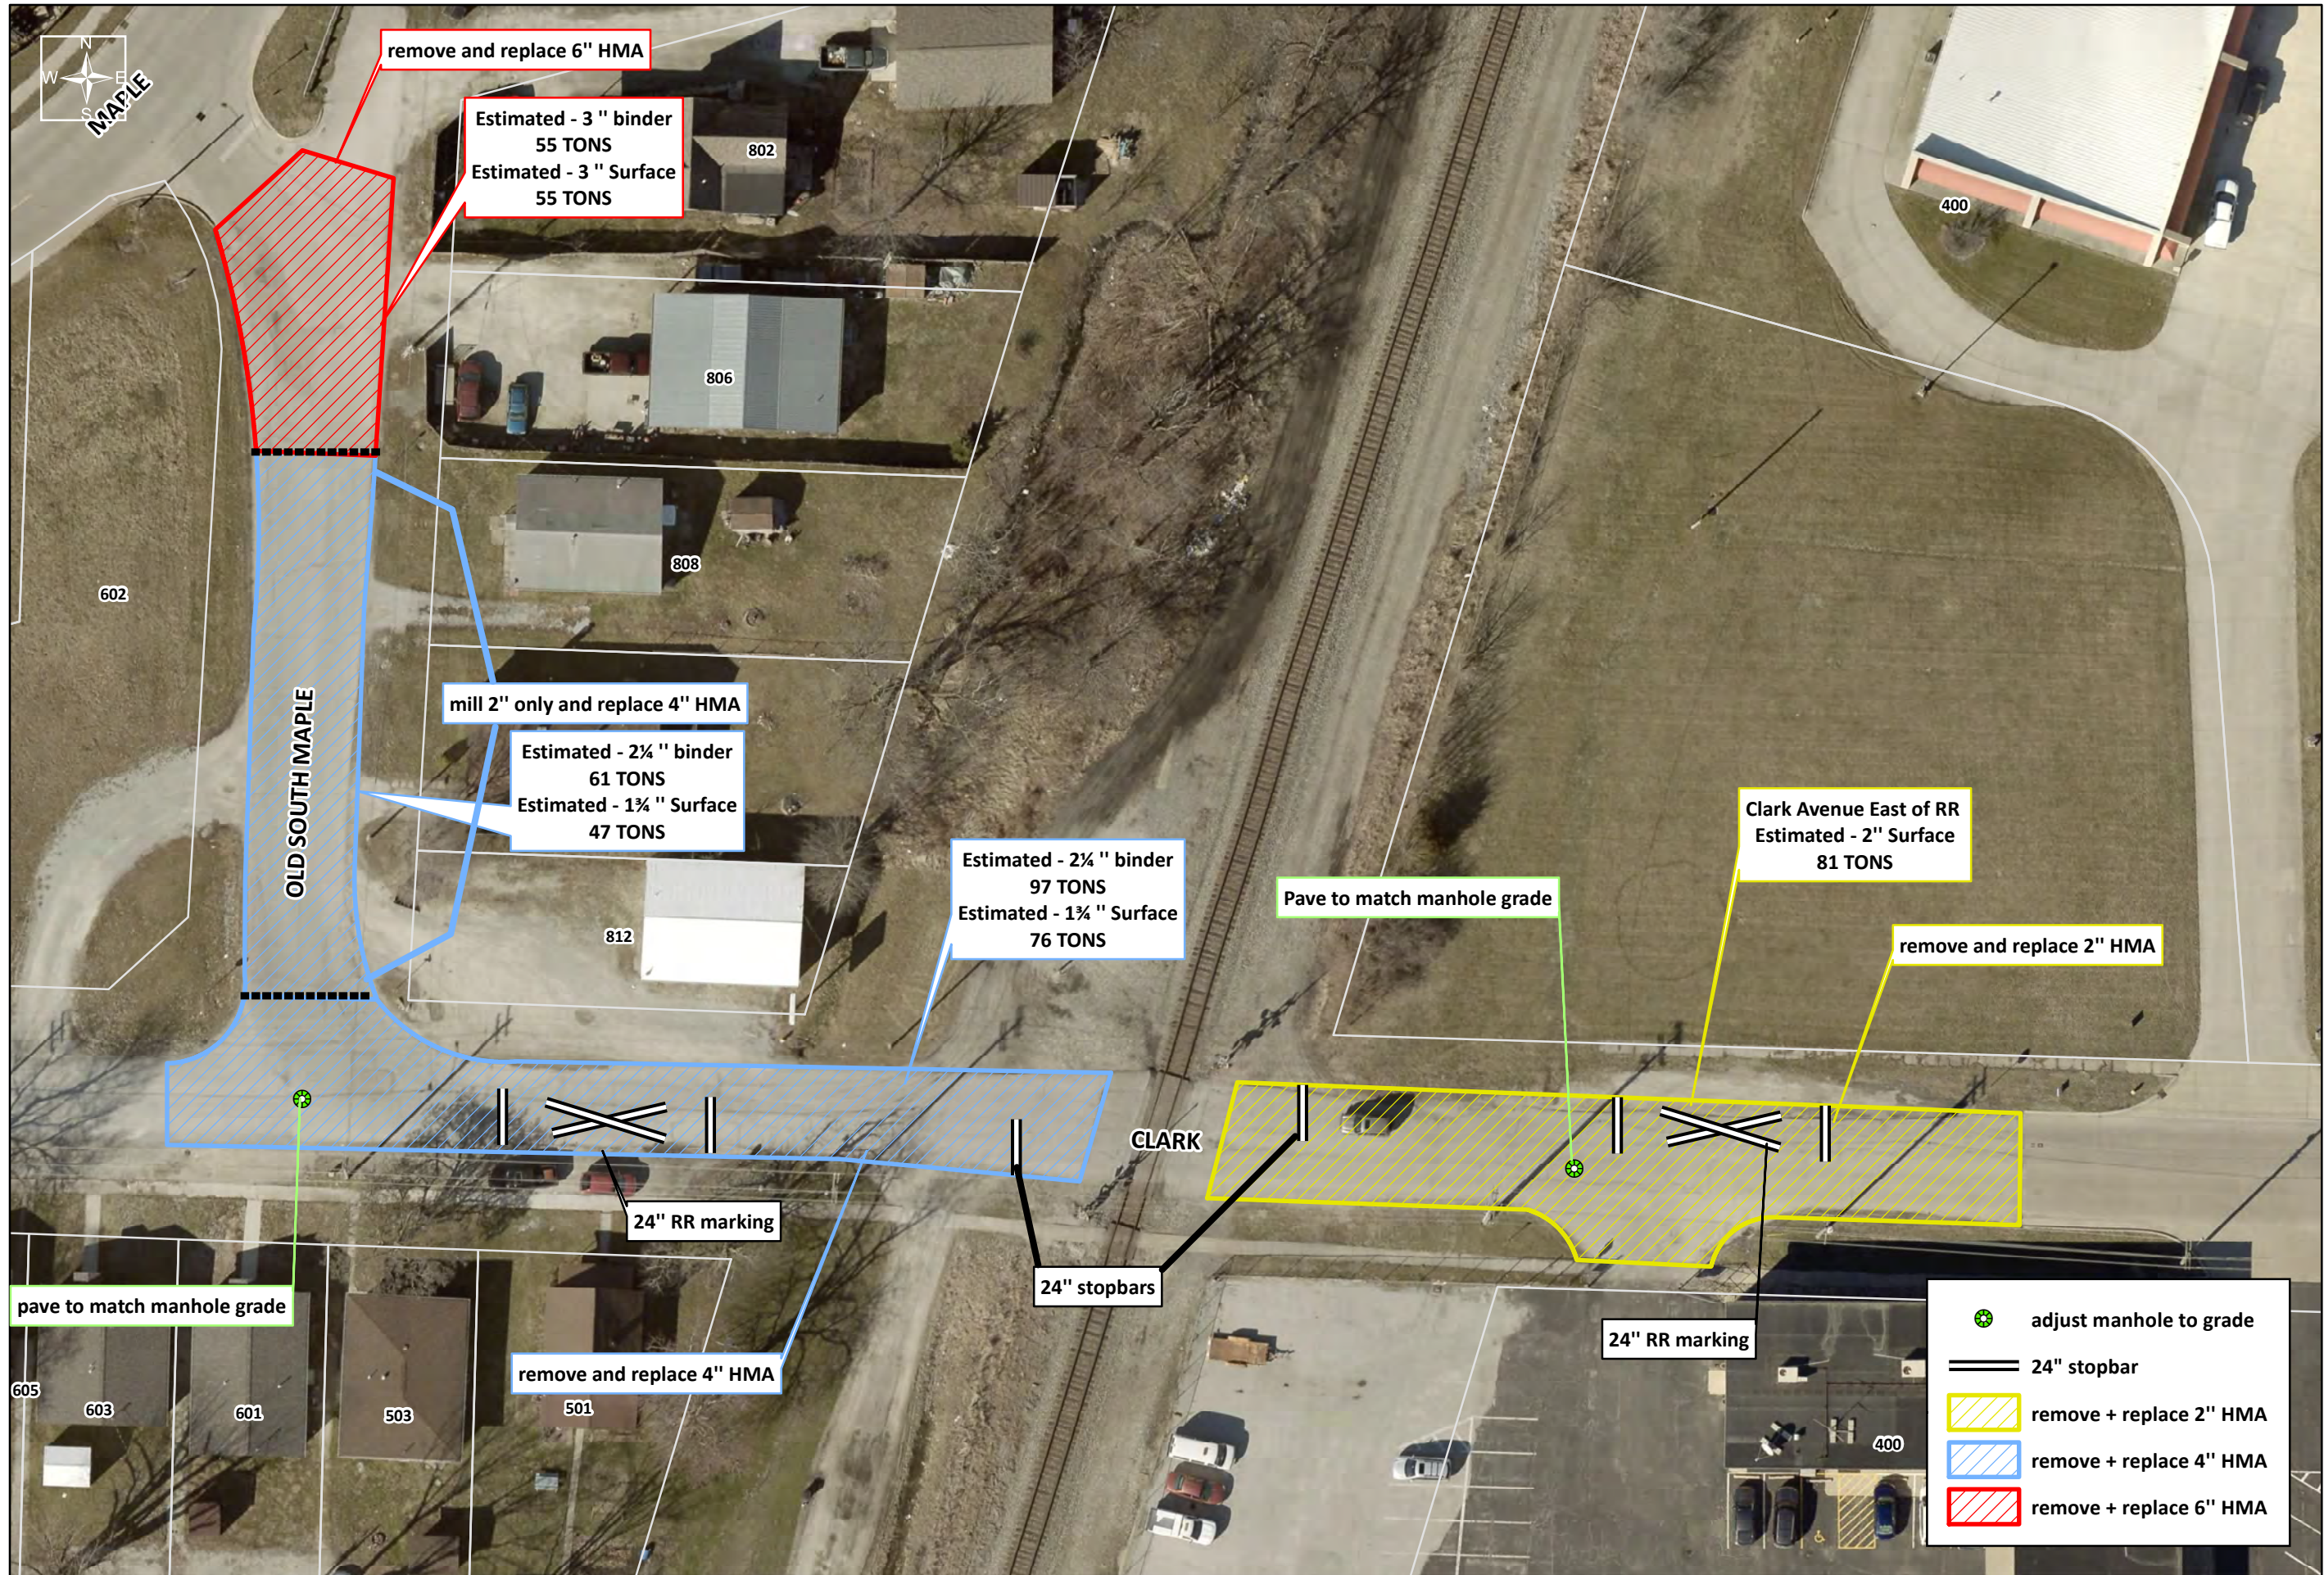

**2024 STREET RESURFACING  
PHASE 1**

**02-Old Maple & Clark Avenue**

Scale 1 inch = 42.0 feet



Project Date:


Drawn By: Jared Harris

Reviewed By: Luke Thoele

**Sheet #:  
02 of 06**

**PLAN  
DRAWINGS**

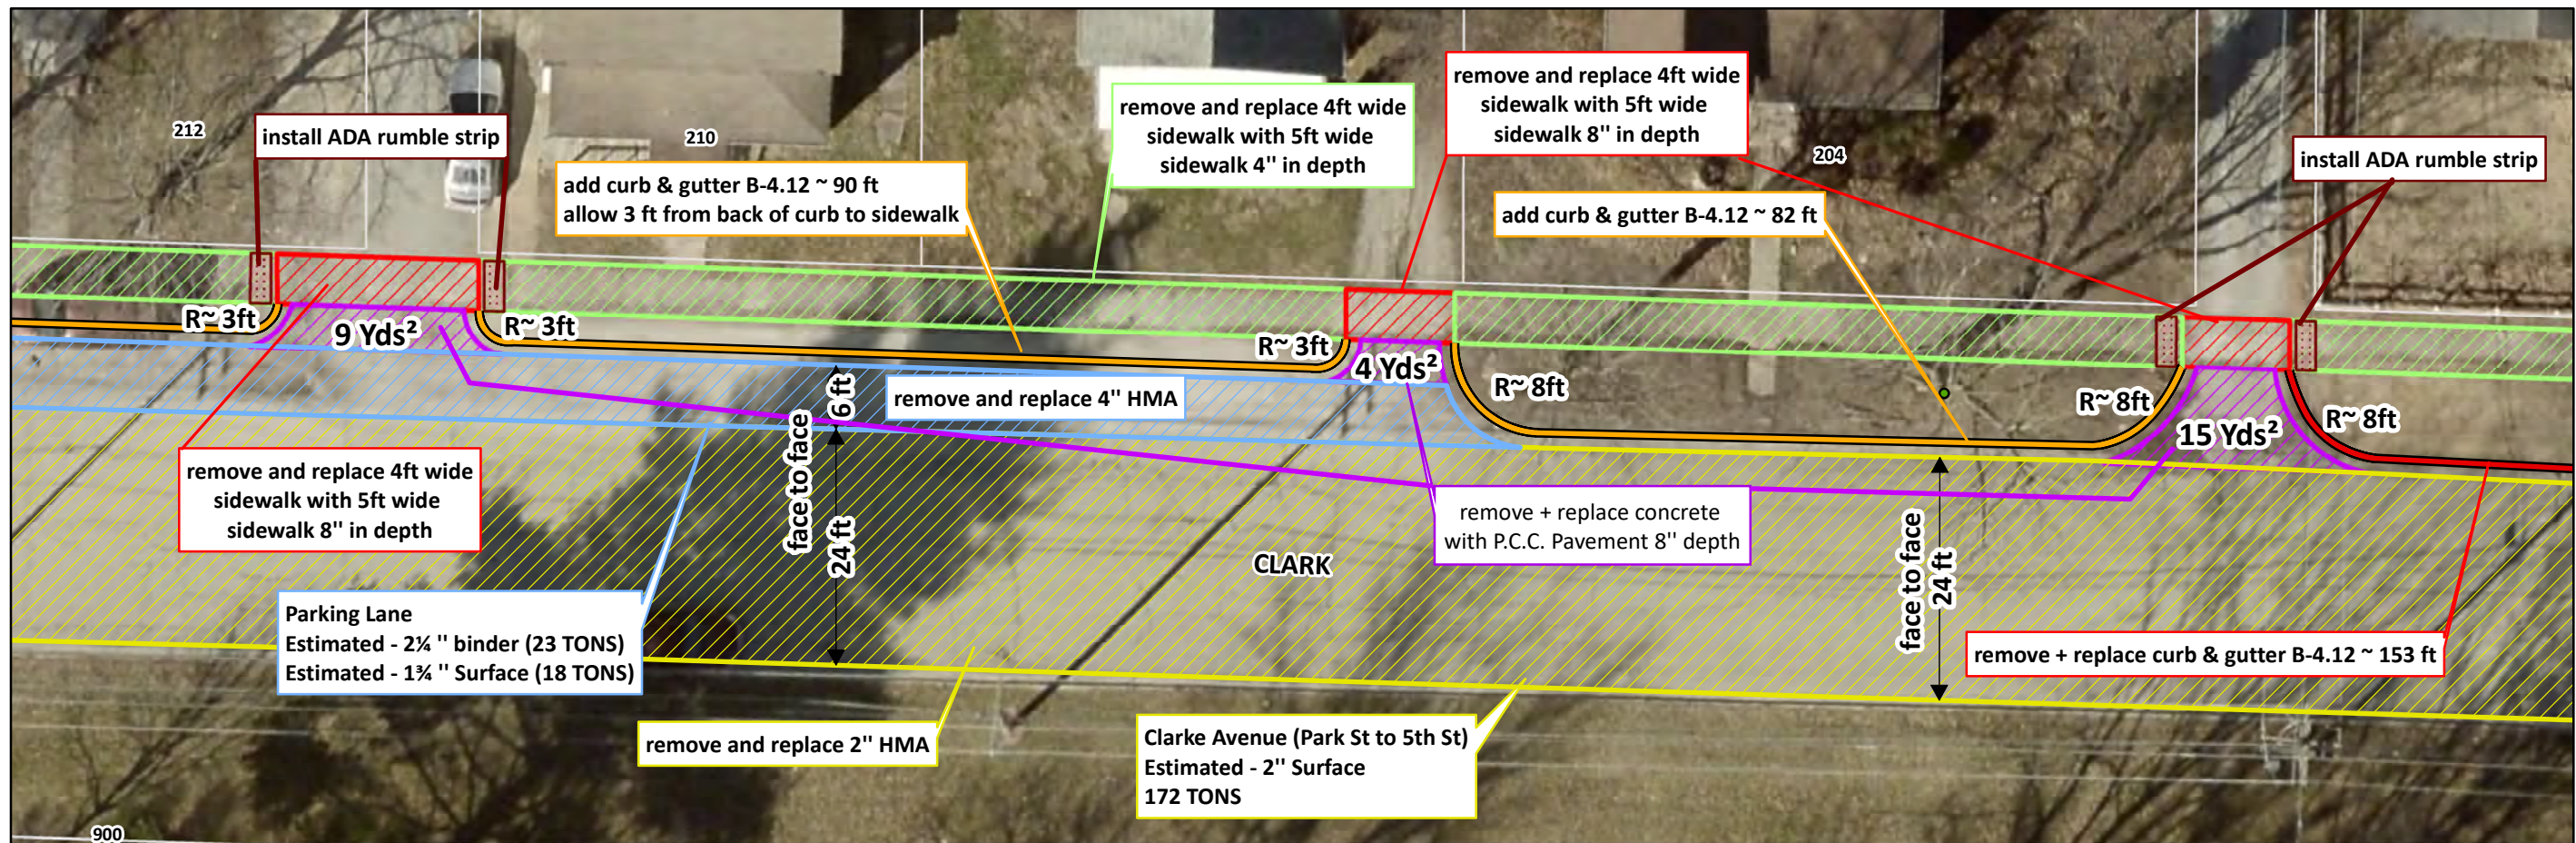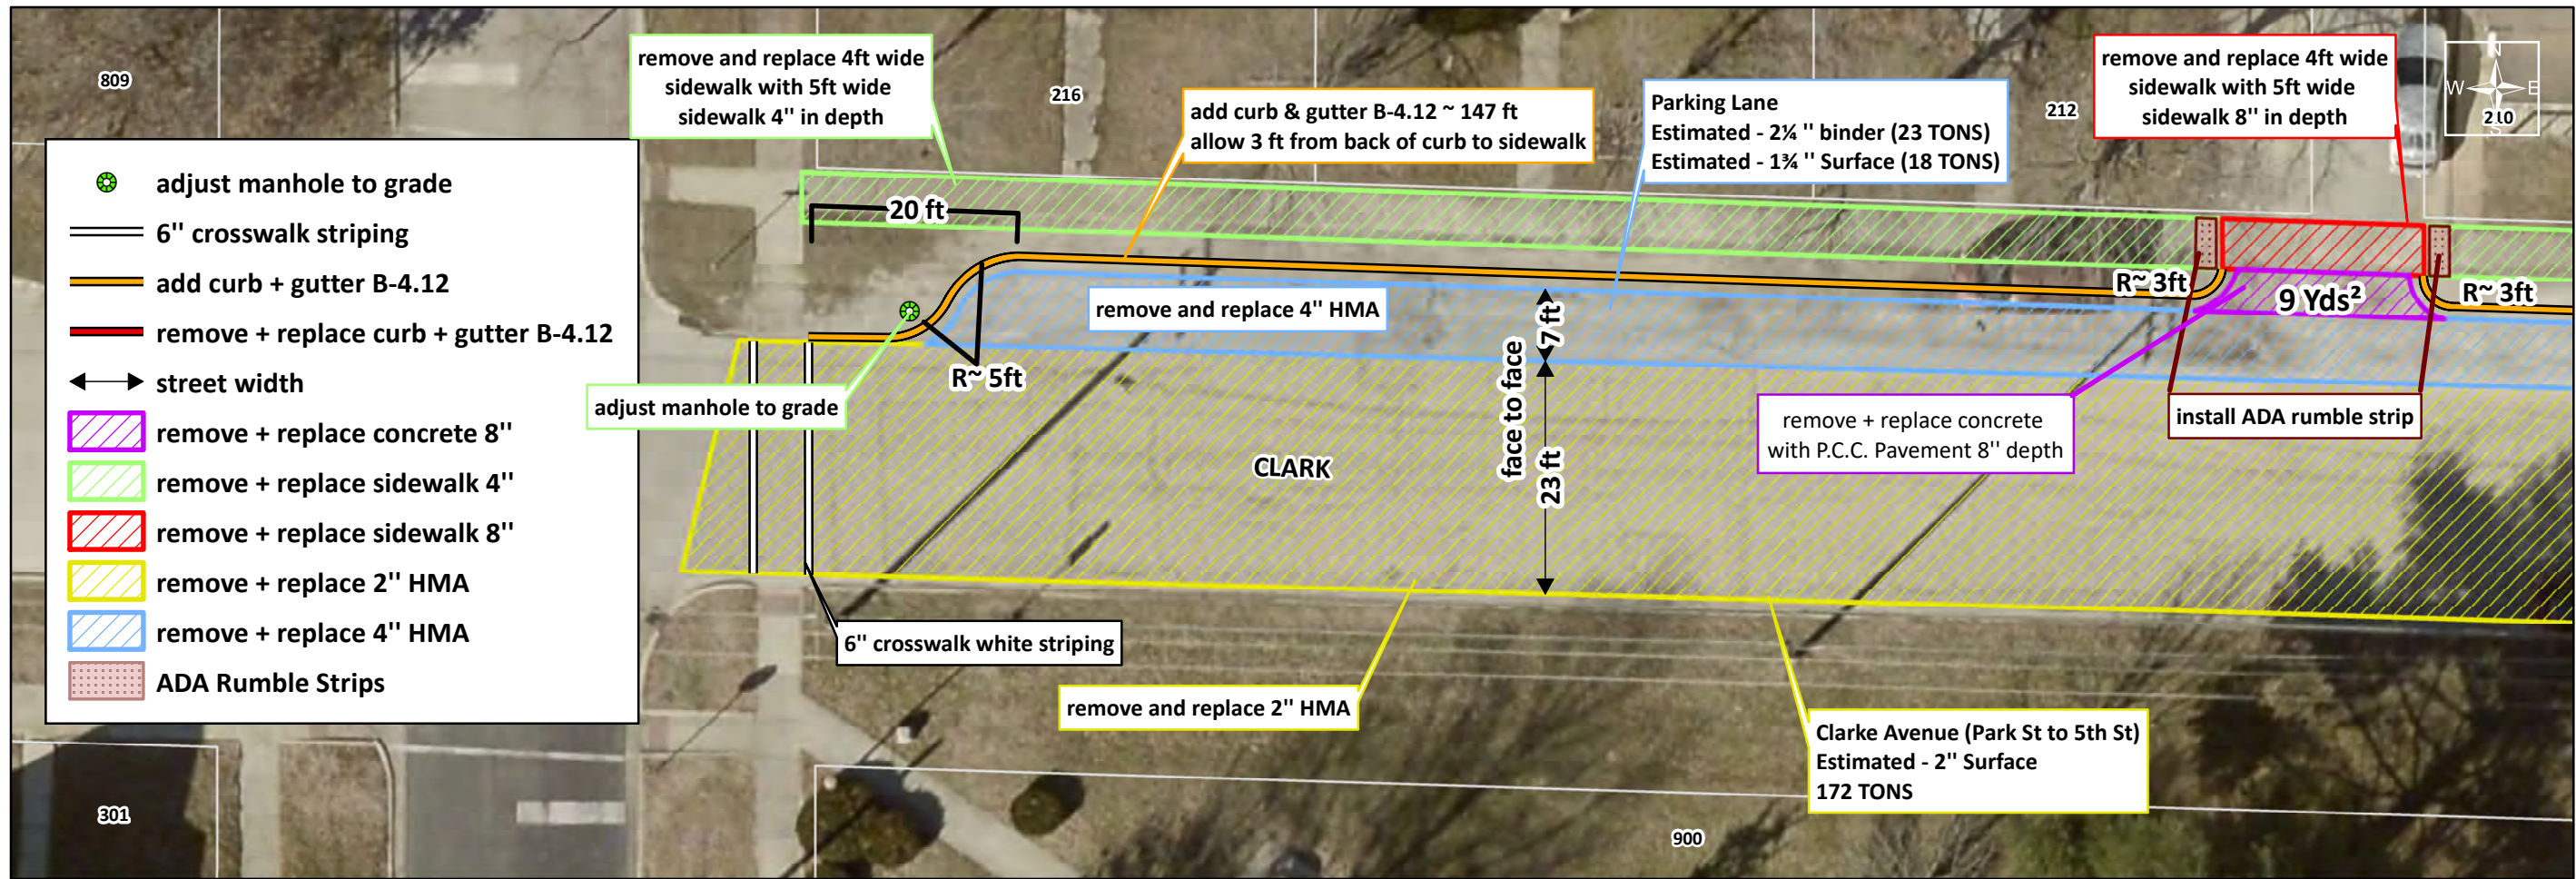

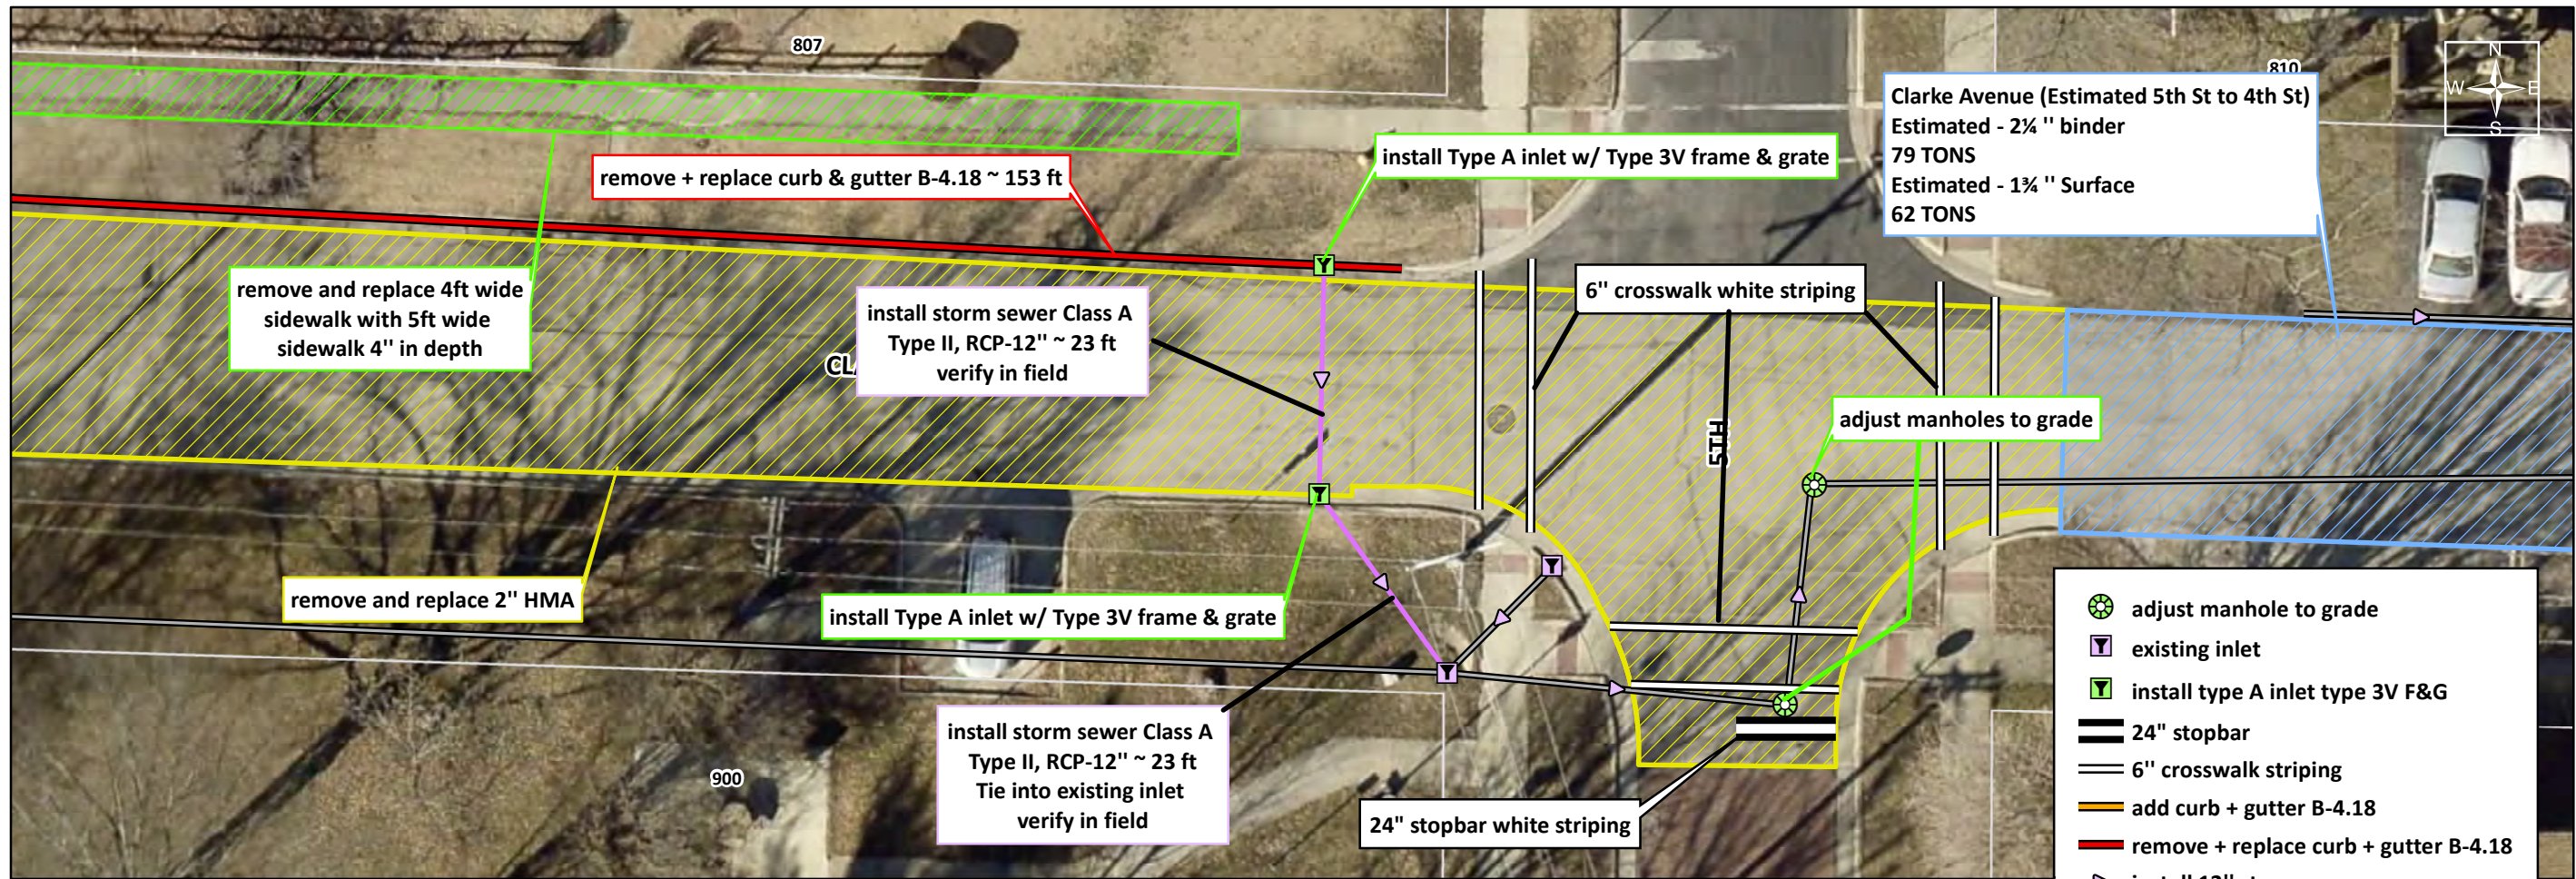


- adjust manhole to grade
- existing inlet
- install type A inlet type 3V F&G
- 24" stopbar
- 6" crosswalk striping
- add curb + gutter B-4.18
- remove + replace curb + gutter B-4.18
- install 12" storm sewer
- Existing Storm Sewers
- remove + replace 2" HMA
- remove + replace 4" HMA
- remove + replace concrete 8"
- remove + replace sidewalk 4"
- remove + replace sidewalk 8"
- ADA Rumble Strips

**2024 STREET RESURFACING  
 PHASE 1  
 04-Clark Avenue**

Scale 1 inch = 17.5 feet  
 Project Date:  
 Drawn By: Jared Harris  
 Reviewed By: Luke Thoele

**Sheet #:  
 04 of 06  
 PLAN  
 DRAWINGS**

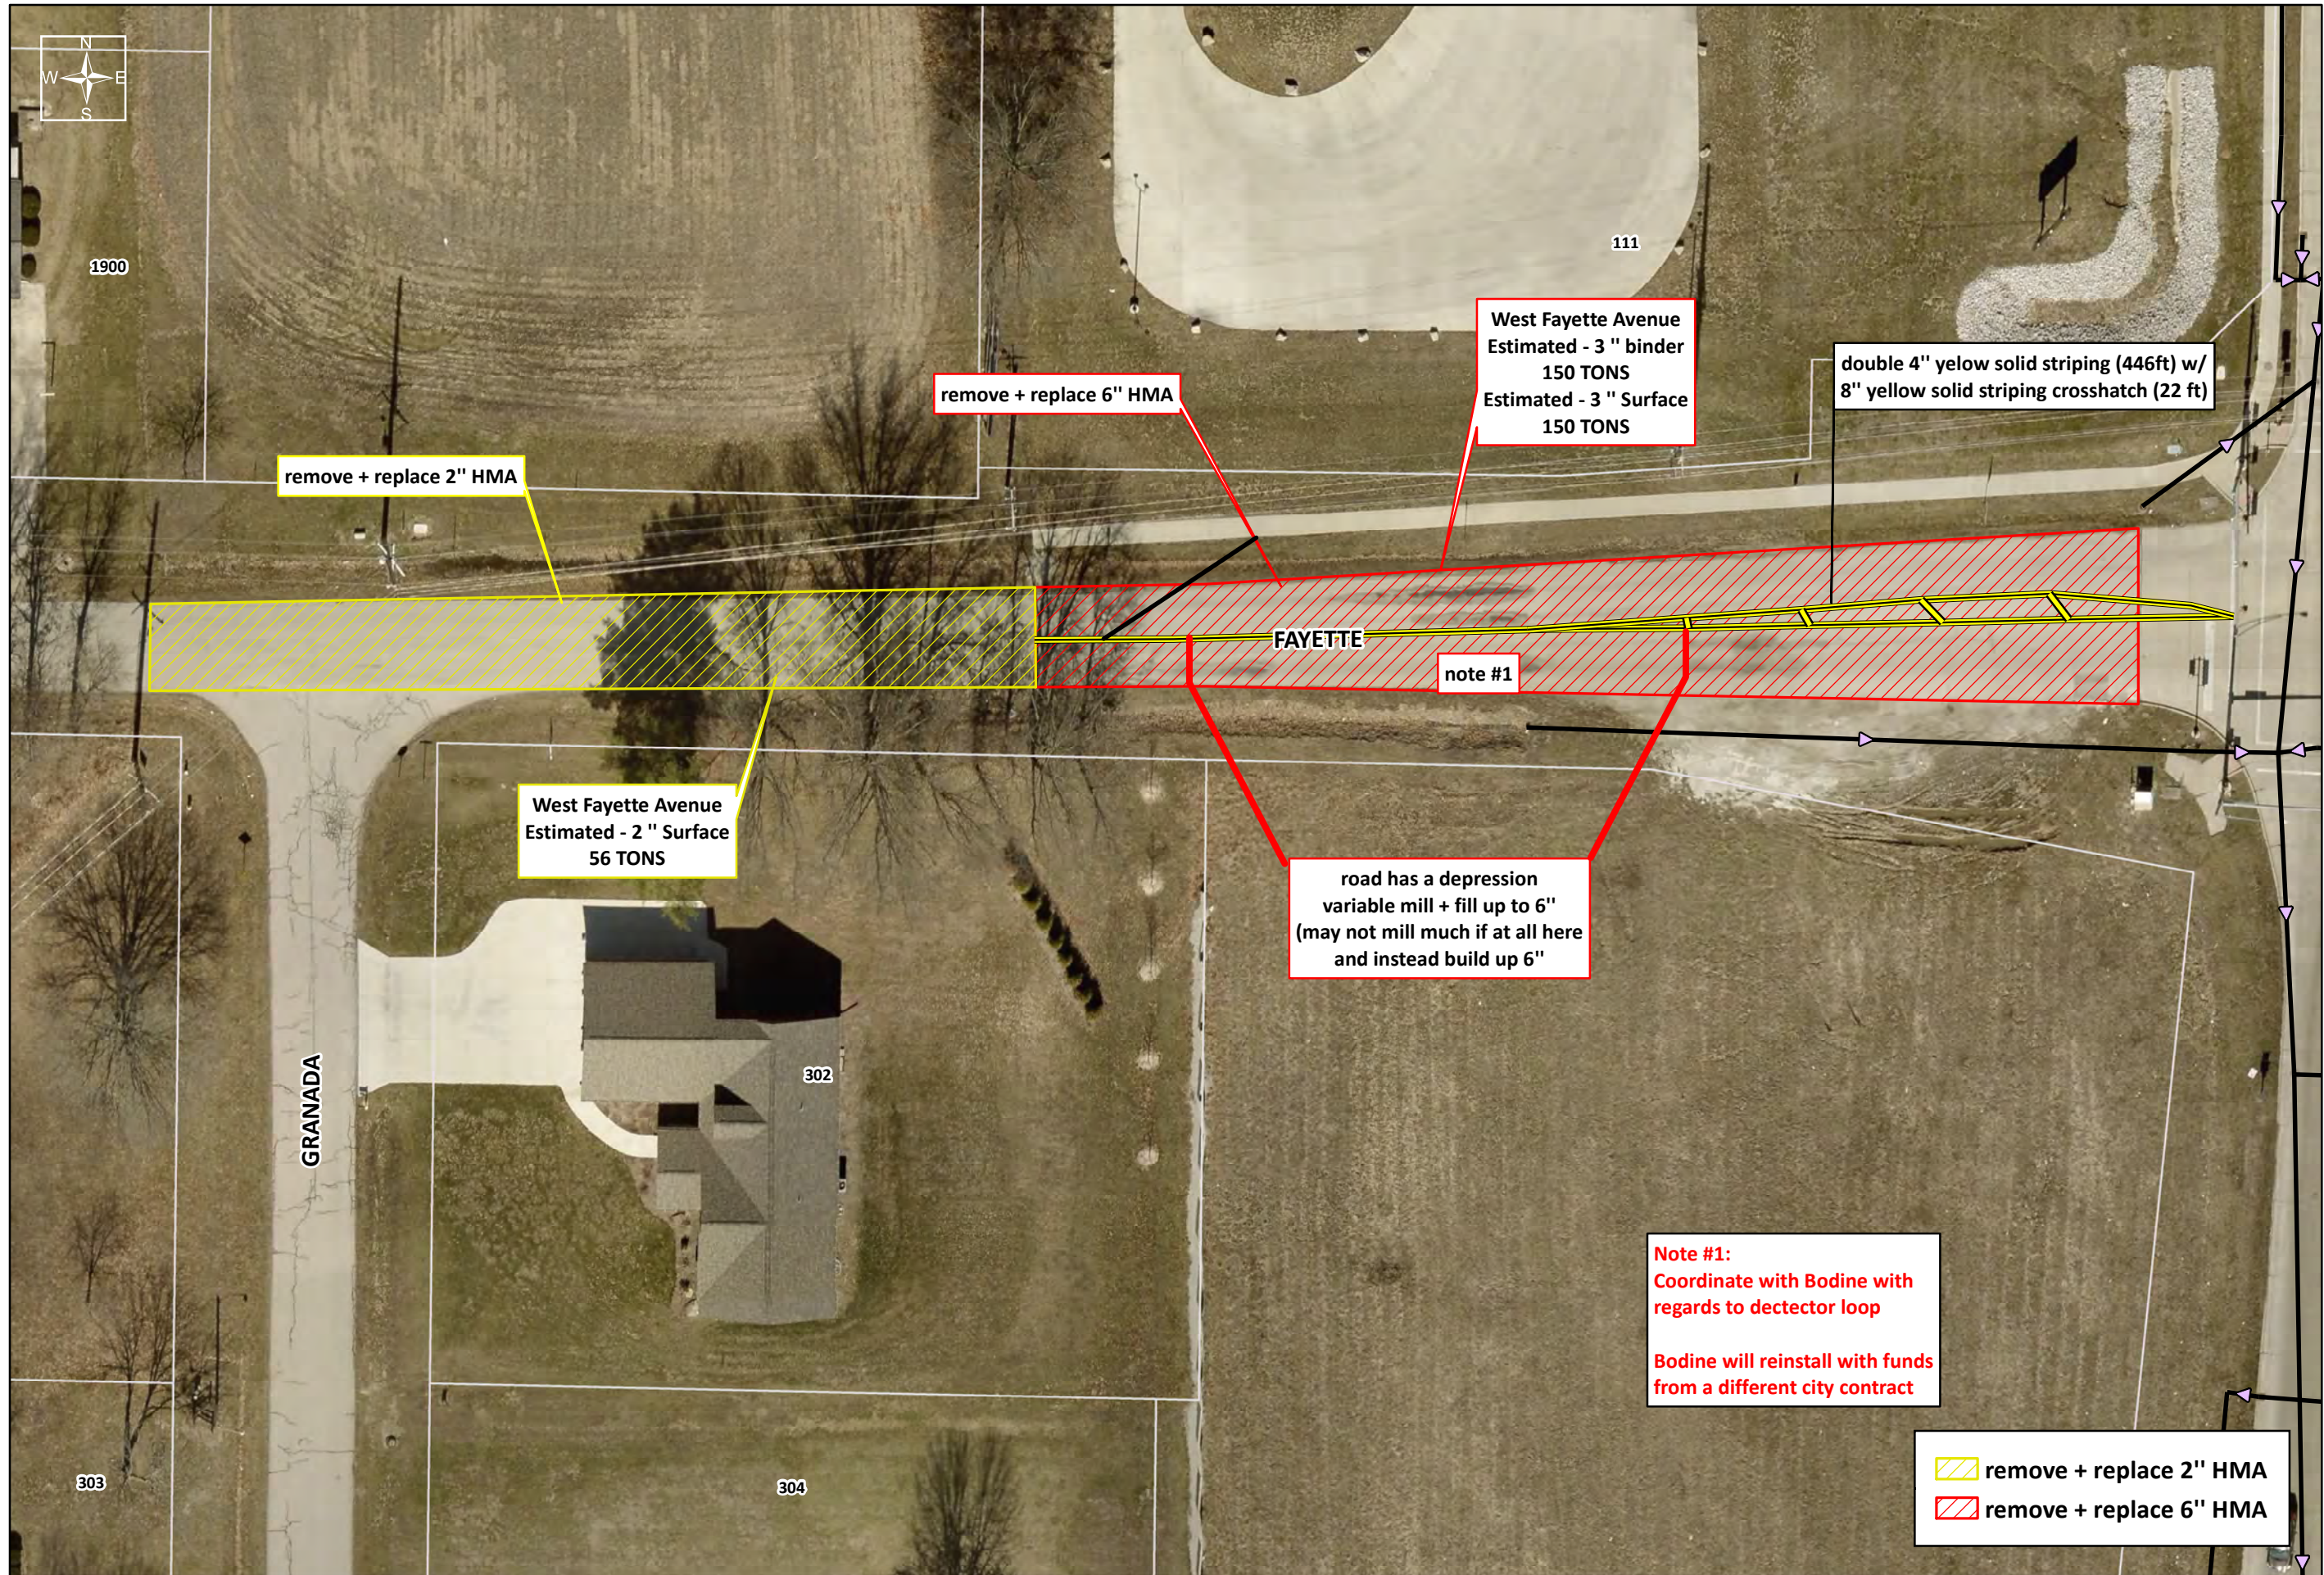

1900

111

remove + replace 2" HMA

remove + replace 6" HMA

West Fayette Avenue  
Estimated - 3" binder  
150 TONS  
Estimated - 3" Surface  
150 TONS

double 4" yellow solid striping (446ft) w/  
8" yellow solid striping crosshatch (22 ft)

West Fayette Avenue  
Estimated - 2" Surface  
56 TONS

FAYETTE

note #1

road has a depression  
variable mill + fill up to 6"  
(may not mill much if at all here  
and instead build up 6"

GRANADA

302

303

304

**Note #1:**  
Coordinate with Bodine with  
regards to detector loop  
  
Bodine will reinstall with funds  
from a different city contract



- remove + replace 2" HMA
- remove + replace 6" HMA


The City of **Effingham** Illinois  
201 East Jefferson Avenue  
Effingham, Illinois 62401  
Phone No. 217-342-5300

**2024 STREET RESURFACING**  
**PHASE 1**  
**05-West Fayette Avenue**

Scale 1 inch = 36.9 feet  
Project Date:  
Drawn By: Jared Harris  
Reviewed By: Luke Thoelke

**Sheet #:**  
**05 of 06**  
**PLAN**  
**DRAWINGS**

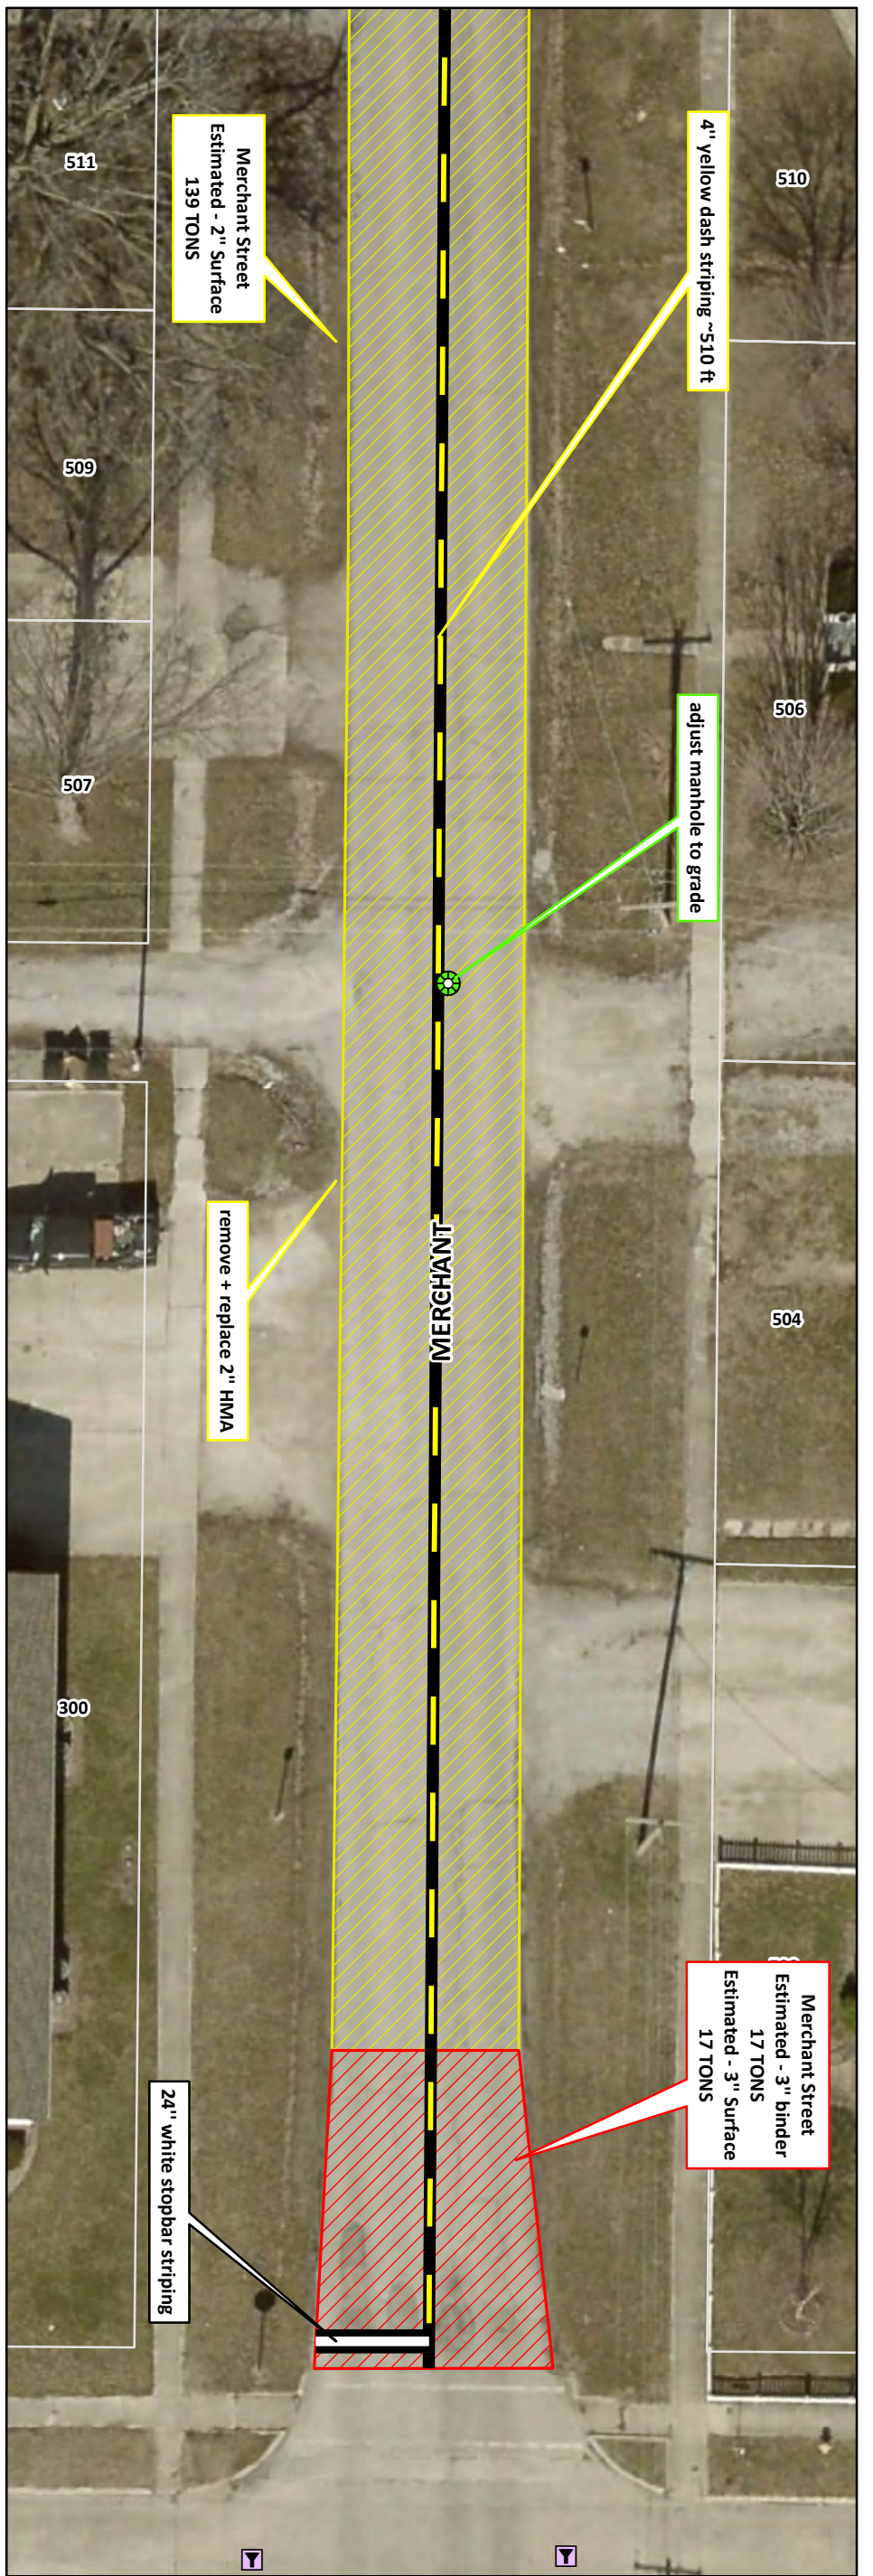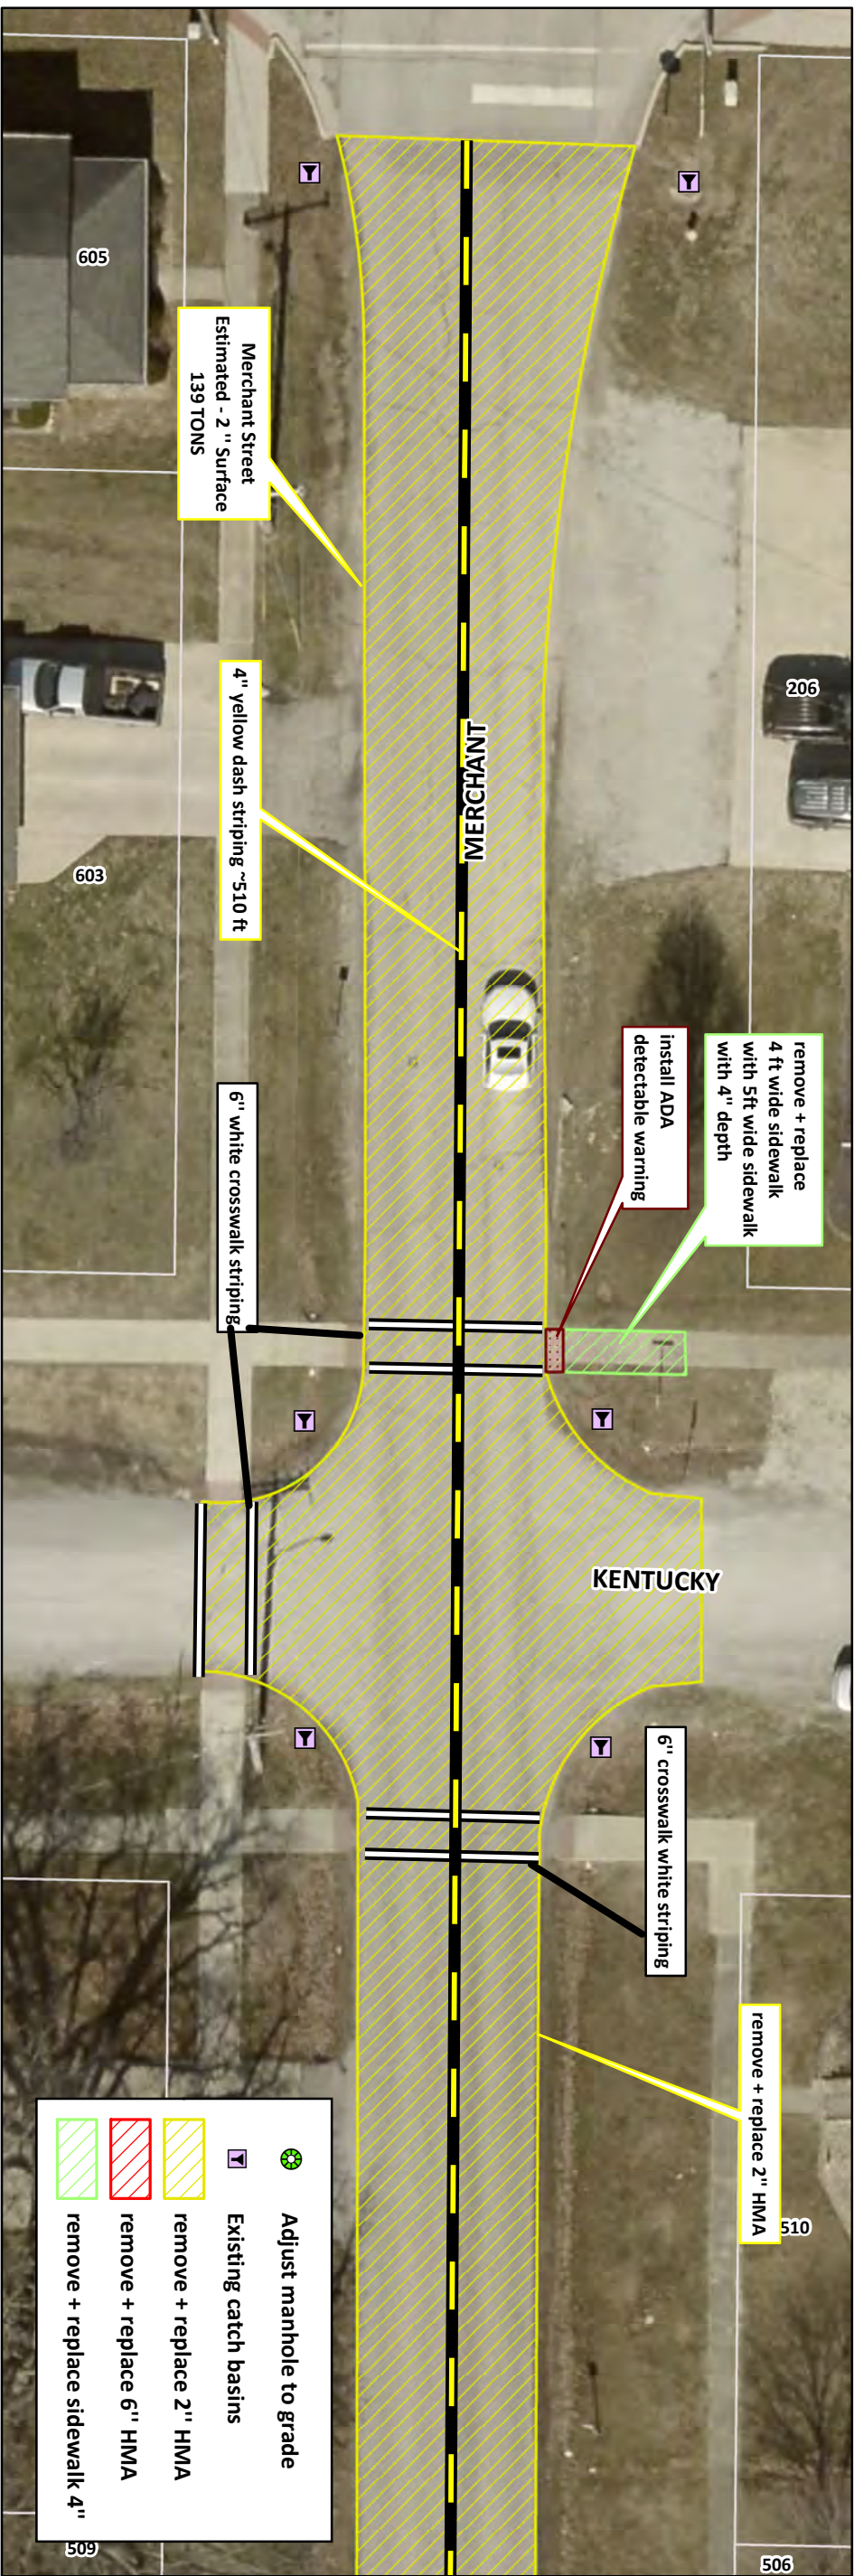

<b>Sheet #:</b> <b>06 of 06</b> <b>PLAN</b> <b>DRAWINGS</b>	Scale 1 inch = 20.0 feet	<b>2024 STREET RESURFACING</b> <b>PHASE 1</b>  <b>06-Merchant Street</b>	 201 East Jefferson Avenue Effingham, Illinois 62401 Phone No. 217-342-5300
	Project Date:		
	Reviewed By: Luke Thoеле		
	Drawn By: Jared Harris		