




**A** CURB RAMPS 1 AND 2, SIDEWALK AND DRIVEWAY GRADING DETAIL  
SCALE: 1" = 5'

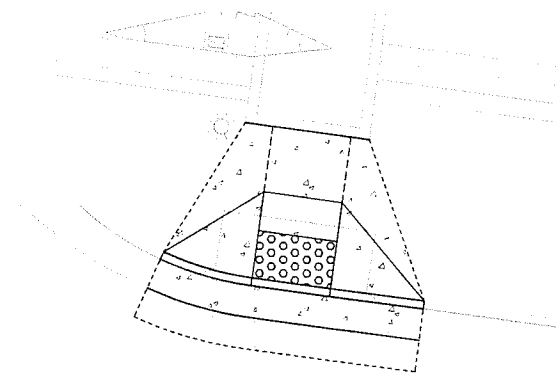


**B** CR#3 GRADING DETAIL  
SCALE: 1" = 5'

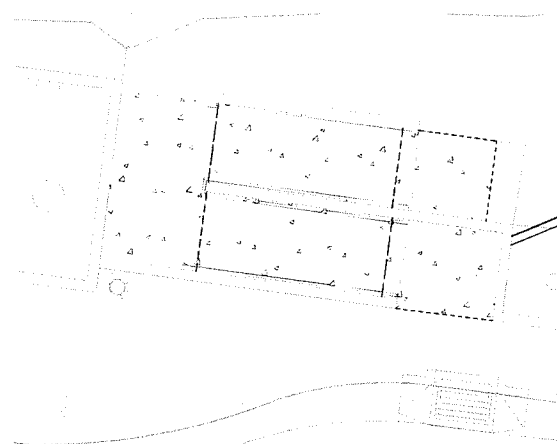


**C** ACCESS RAMP GRADING DETAIL  
SCALE: 1" = 5'

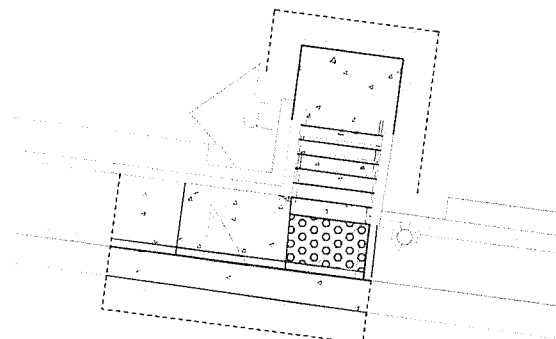


**D** CR#4 AND WEST STAIR GRADING DETAIL  
SCALE: 1" = 5'

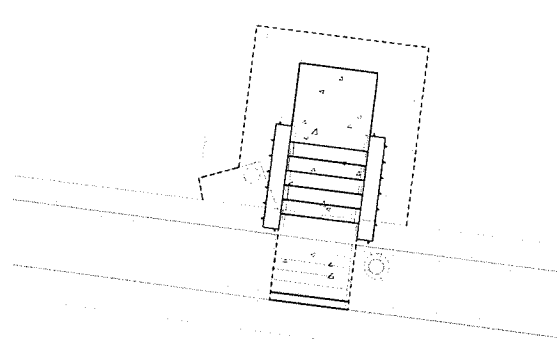


**E** EAST STAIR GRADING DETAIL  
SCALE: 1" = 5'

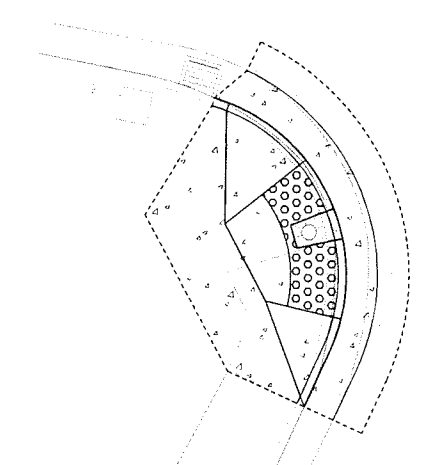


**F** CR#5 GRADING DETAIL  
SCALE: 1" = 5'

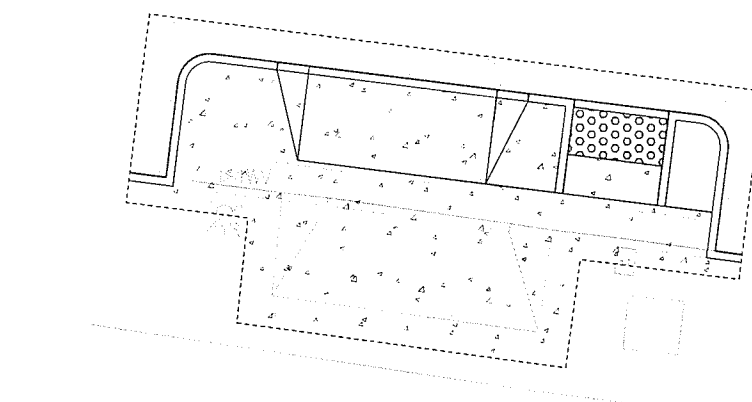

**G** CR#6 AND DRIVEWAY GRADING DETAIL  
SCALE: 1" = 5'

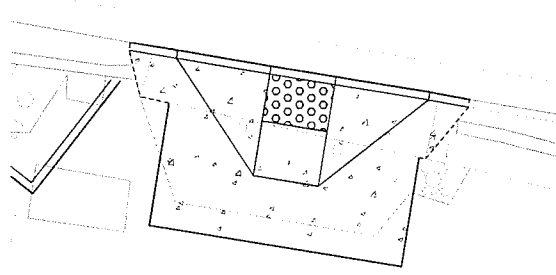

**H** CR#7 GRADING DETAIL  
SCALE: 1" = 5'

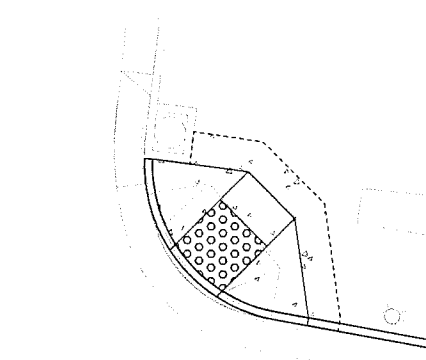

**J** CR#8 GRADING DETAIL  
SCALE: 1" = 5'

Rev	Date	Description	Designed	Drawn	Checked

12/04/16 | ISSUED FOR TOWN OF FAIRFAX REVIEW

**CSW ST 2**

**CSW/Stuber-Stroeh Engineering Group, Inc.**  
Civil & Structural Engineers, Surveying & Mapping, Environmental Planning  
Land Planning, Construction Management  
45 Leveroni Court  
Novato, CA 94949  
tel: 415.883.9850  
fax: 415.883.9835  
http://www.cswst2.com  
© 2016

Town	Fairfax
County	Marin
State	California

**FAIRFAX PARKADE**  
**GRADING DETAILS**  
**TOWN OF FAIRFAX**



Prepared Under the Direction of:

Sheet

**C4.0**

Scale: 1" = 20'  
Date: 11/27/2016  
Project Number: 4.1226.00  
Plan File: D-XXXX-KK

P:\041226\041226-KK\041226-KK-C4.0.dwg 11/27/2016 11:15:46 AM 11

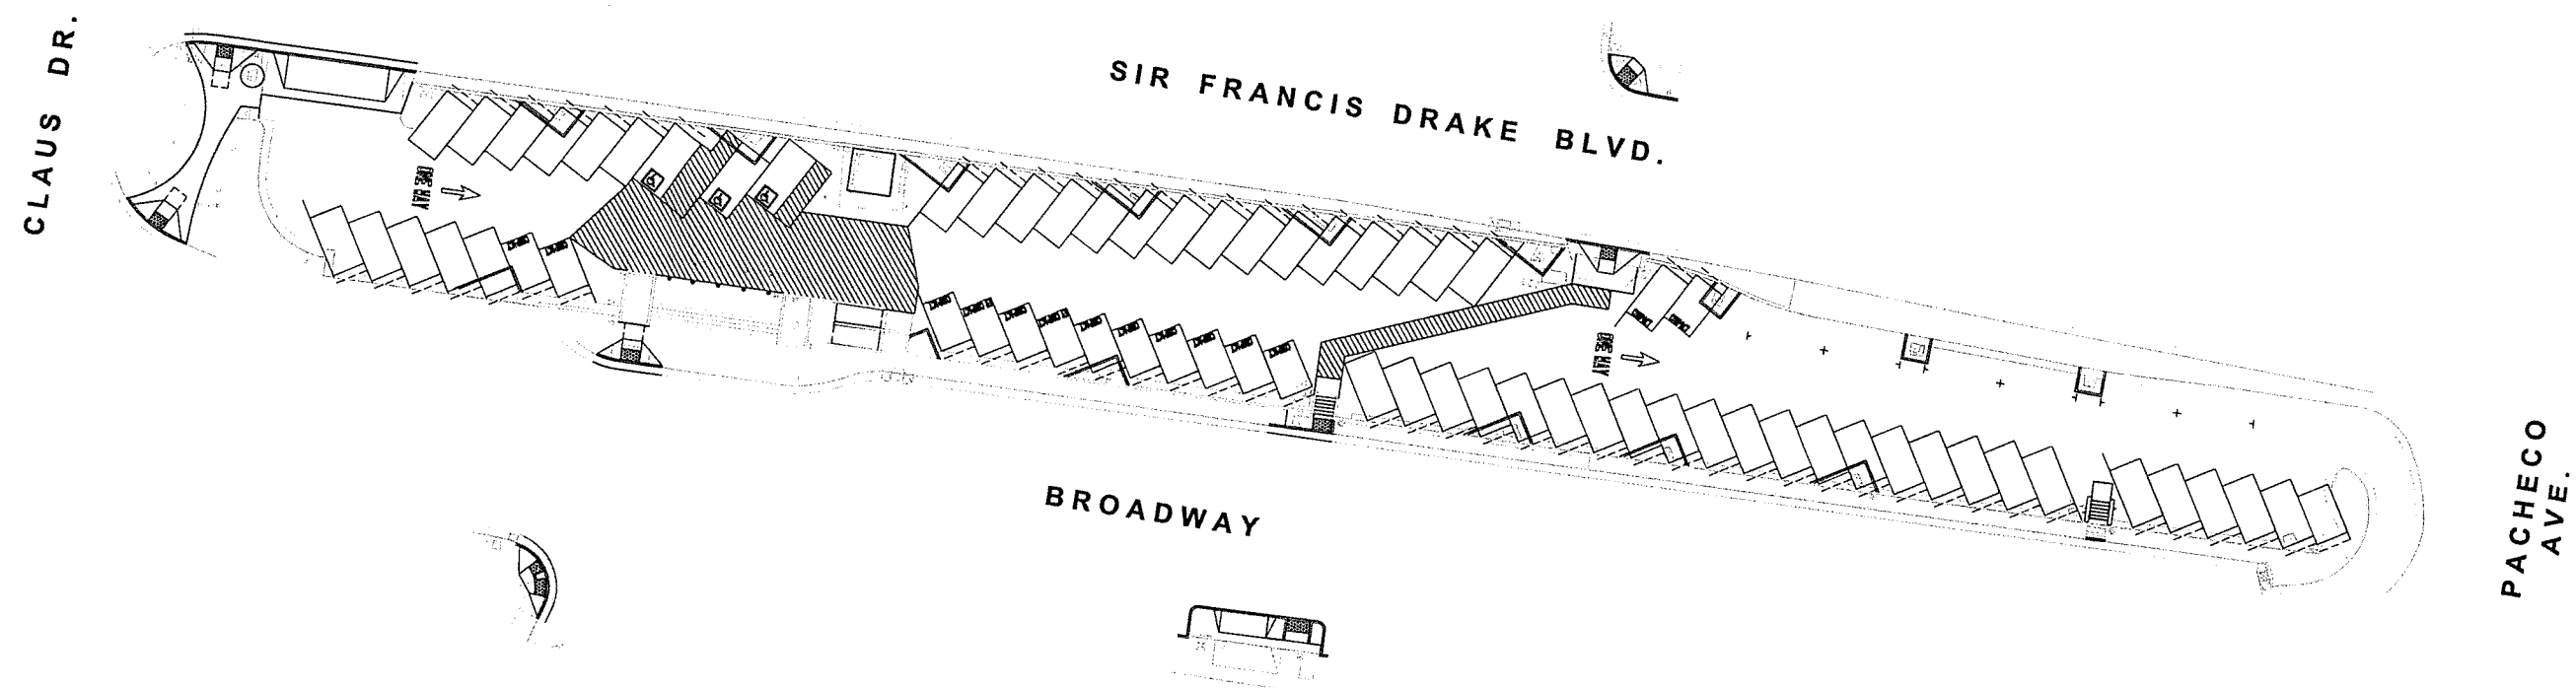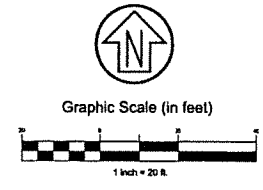

**PARKING COUNT**

TYPE	SIZE	COUNT
STANDARD	8.5' x 18'	
COMPACT	6.5' x 16'	
SUB COMPACT	8.5' x 14'	
ADA	9' x 18'	
TOTAL		75

Rev	Date	Description	Designed	Drawn	Checked	<div><div>CSW ST2</div><div>CSW/Stuber-Stroeh Engineering Group, Inc. Civil &amp; Structural Engineers Surveying &amp; Mapping Environmental Planning Land Planning Construction Management 45 Leveroni Court Novato, CA 94949 tel: 415.883.9850 fax: 415.883.9835 http://www.cswst2.com © 2018</div></div>	Town	Fairfax	FAIRFAX PARKADE SIGNING AND STRIPING PLAN TOWN OF FAIRFAX	Prepared Under the Direction of	Sheet
							C5.0				
							Scale: 1" = 20'				
							Date: 11/27/2018				
12/04/18   ISSUED FOR TOWN OF FAIRFAX REVIEW							State	California		Project Number: 4.1226.00	Plan File: D:\XXXX\XX