



ELEVATIONS 1/8" = 1'-0"
LOOKING WEST

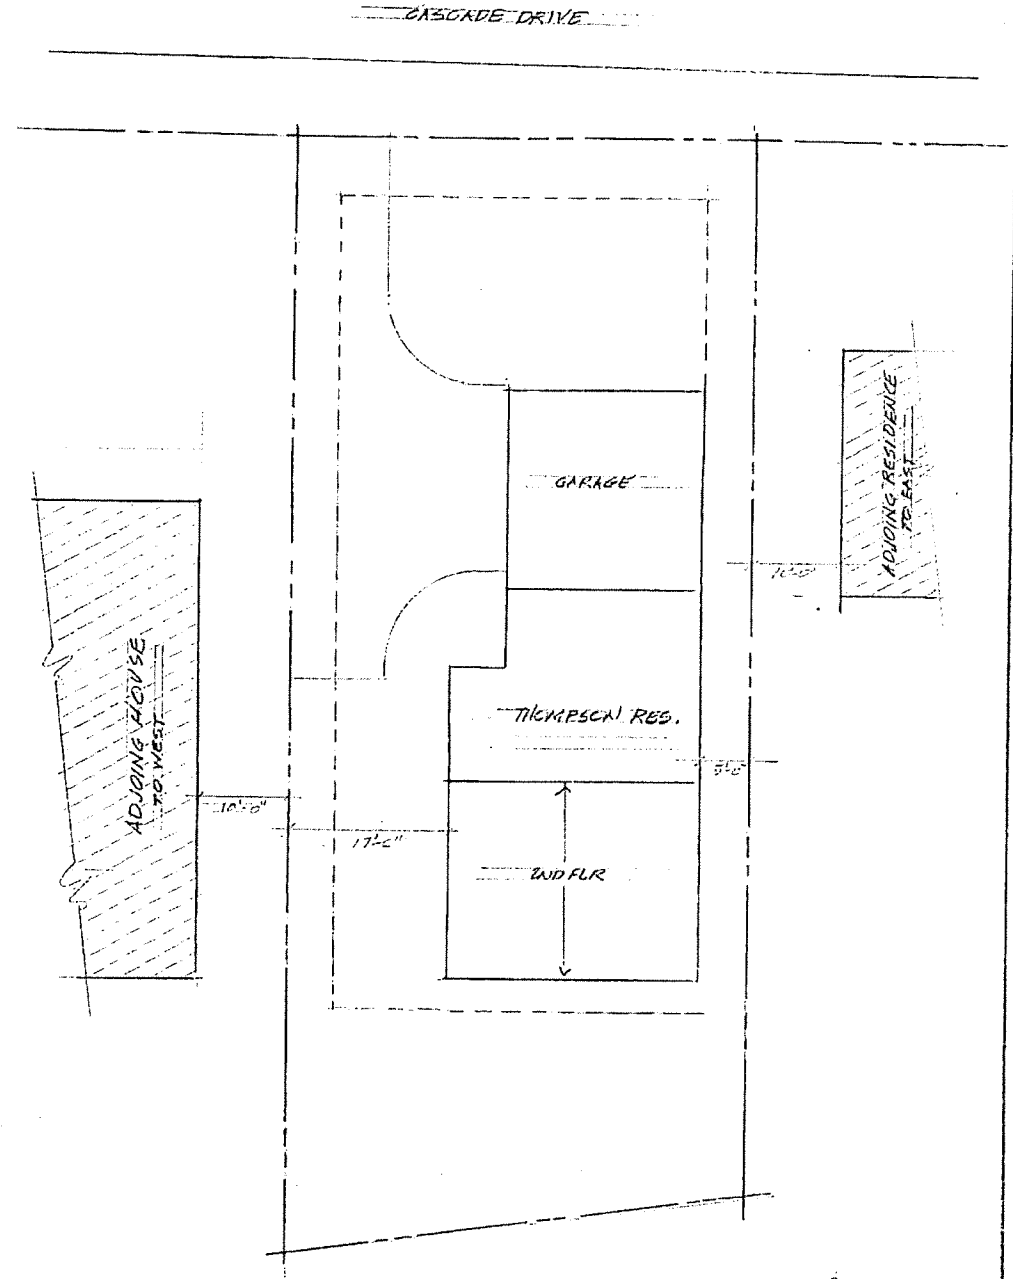

PLOT PLAN 1/8" = 1'-0"
SHOWING ADJOINING RESIDENCES

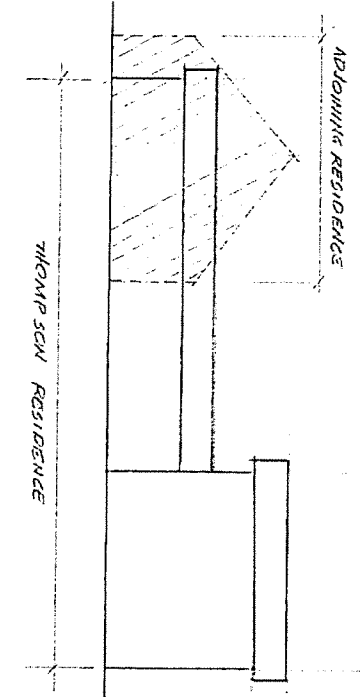

ELEVATIONS 1/8" = 1'-0"
LOOKING EAST




REVISIONS	BY

FERNANDEZ/2 PARTNERSHIP
ARCHITECTURE
P.O. BOX 848, POINT REYES STATION, CA 94950
TELEPHONE: (415) 963-9818

RELATIONSHIP TO
ADJOINING RESIDENCES

NEW SINGLE FAMILY RESIDENCE
FOR
DANIEL THOMPSON
403 CASCADE DRIVE, FAIRFAX, CALIFORNIA 94930
A.P. NO. 003-044-10

Date
Scale
Drawn
Job
Sheet A1.1
Of Sheets

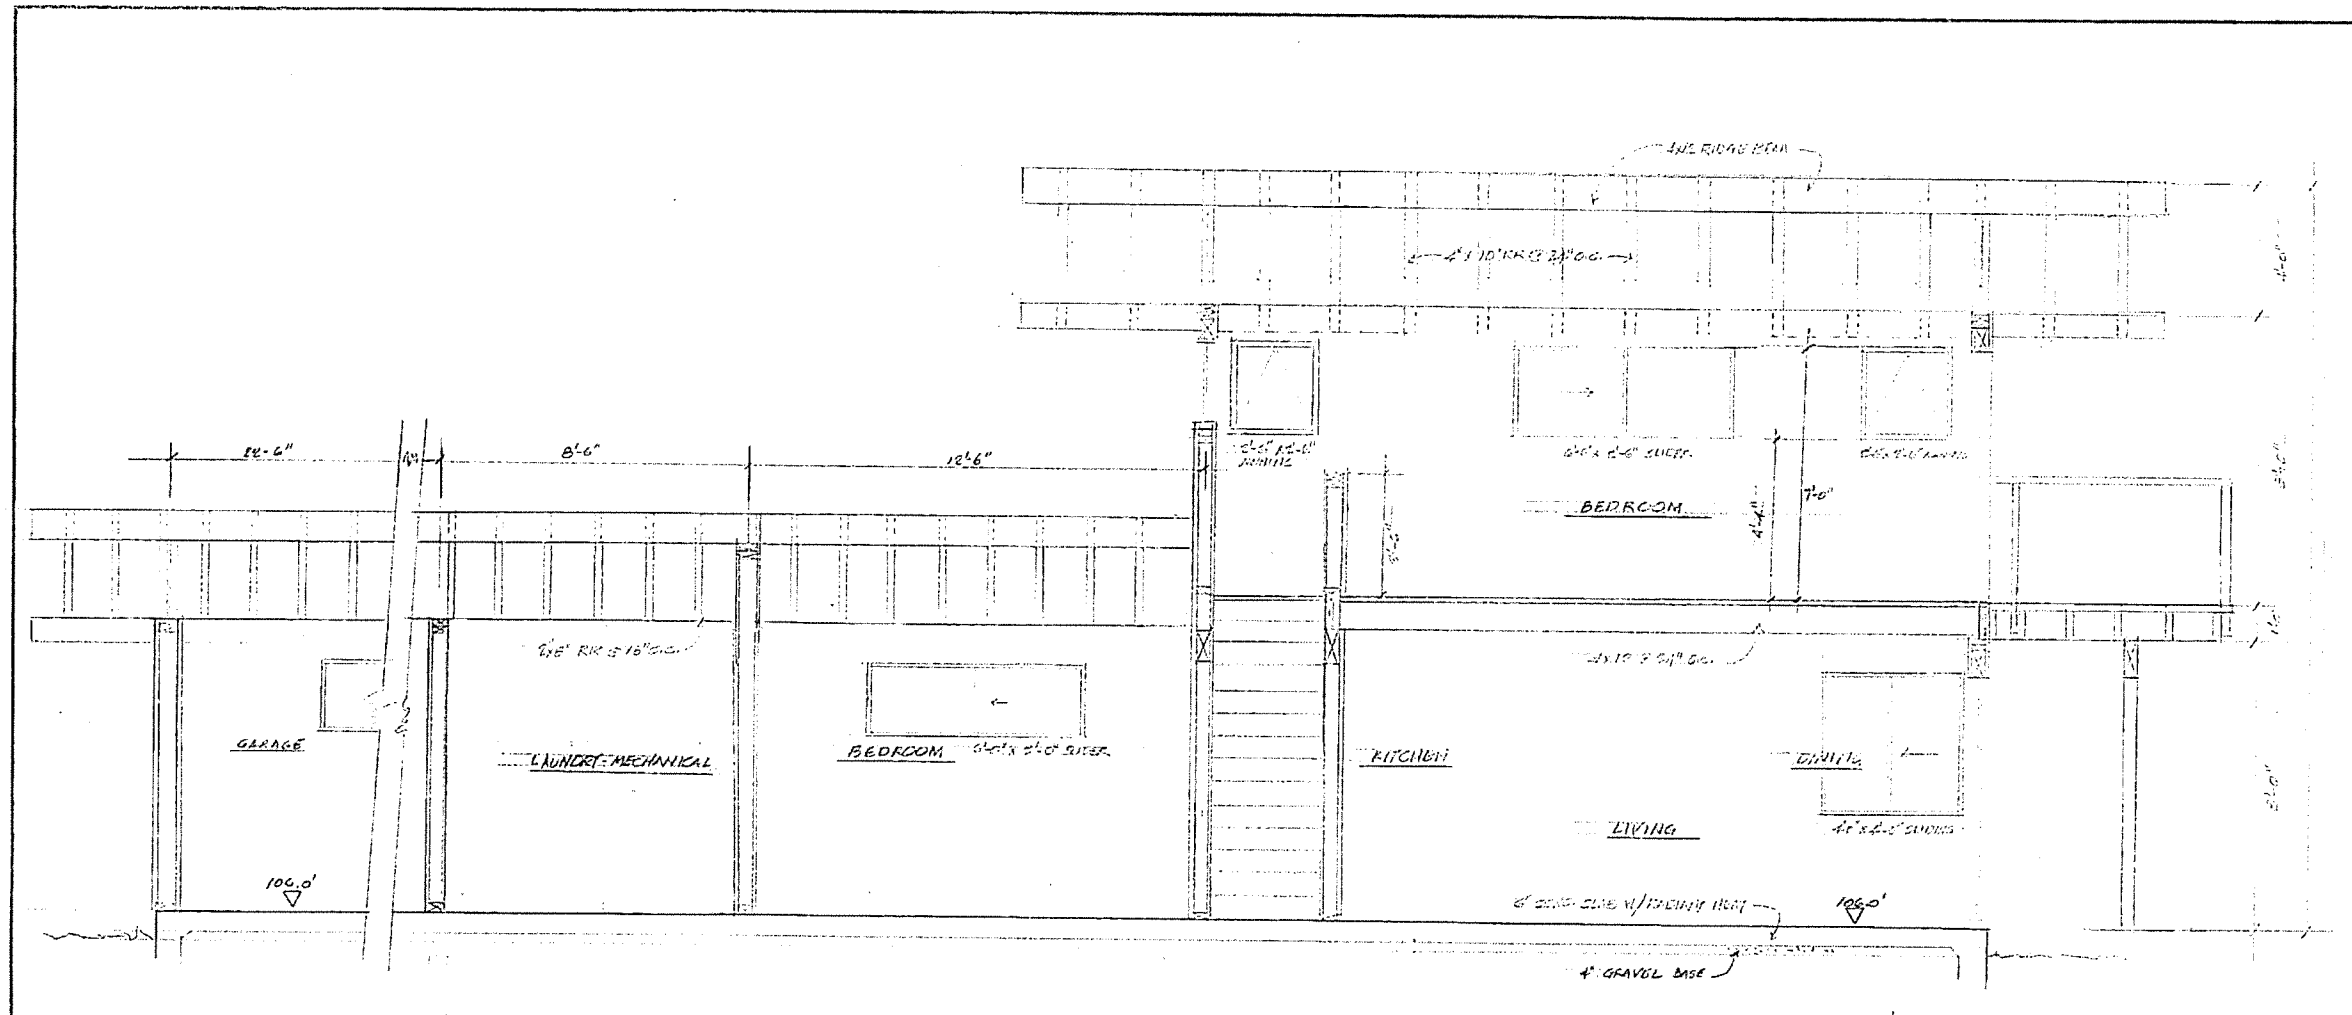


SECTION $\frac{1}{2}'' = 1'-0''$

REVISIONS	BY

FERNANDEZ/2 PARTNERSHIP
 ARCHITECTURE
 P.O. BOX 940, POINT REYES STATION, CA 94956
 TELEPHONE: (415) 965-9510

1/2" SCALE BLDG. SECTION

NEW SINGLE FAMILY RESIDENCE
 FOR
DANIEL THOMPSON
 403 CASCADE DRIVE, FAIRFAX, CALIFORNIA 94930
 A.P. NO. 003-044-10

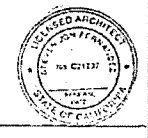


WINDOW SCHEDULE		
SYMBOL	SIZE	DESCRIPTION
A	4'-0" x 4'-0"	ALUMINUM SLIDER
B	3'-0" x 2'-0"	ALUM. AWNING
C	3'-0" x 2'-0"	ALUM. SLIDER
D	2'-0" x 4'-0"	ALUM. FIXED
E	4'-0" x 4'-0"	ALUM. SLIDER
F	4'-0" x 2'-0"	ALUM. SLIDER
G	6'-0" x 2'-0"	ALUM. FIXED, SCREENED
H	4'-0" x 2'-0"	ALUM. SLIDER
I	2'-0" x 2'-0"	ALUM. AWNING
J	4'-0" x 4'-0"	ALUM. SLIDER
K	10'-0" x 2'-0"	ALUM. FIXED - SLOTTED TOP

DOOR SCHEDULE		
SYMBOL	SIZE	DESCRIPTION
1	3'-0" x 7'-0"	COMPOSITE - V.G. D.F.
2	3'-0" x 7'-0"	COMPOSITE - V.G. D.F.
3	3'-0" x 7'-0"	WOOD CORE V.G. D.F.
4	2'-0" x 7'-0"	ALUM. BIF. LONG
5	5'-0" x 8'-0"	DOOR SECTIONAL - ROSSWIN D.F. HAND.

Date: _____
 Scale: _____
 Drawn: _____
 Job: _____
 Sheet: **A-4**
 Of: _____


REVISIONS	BY

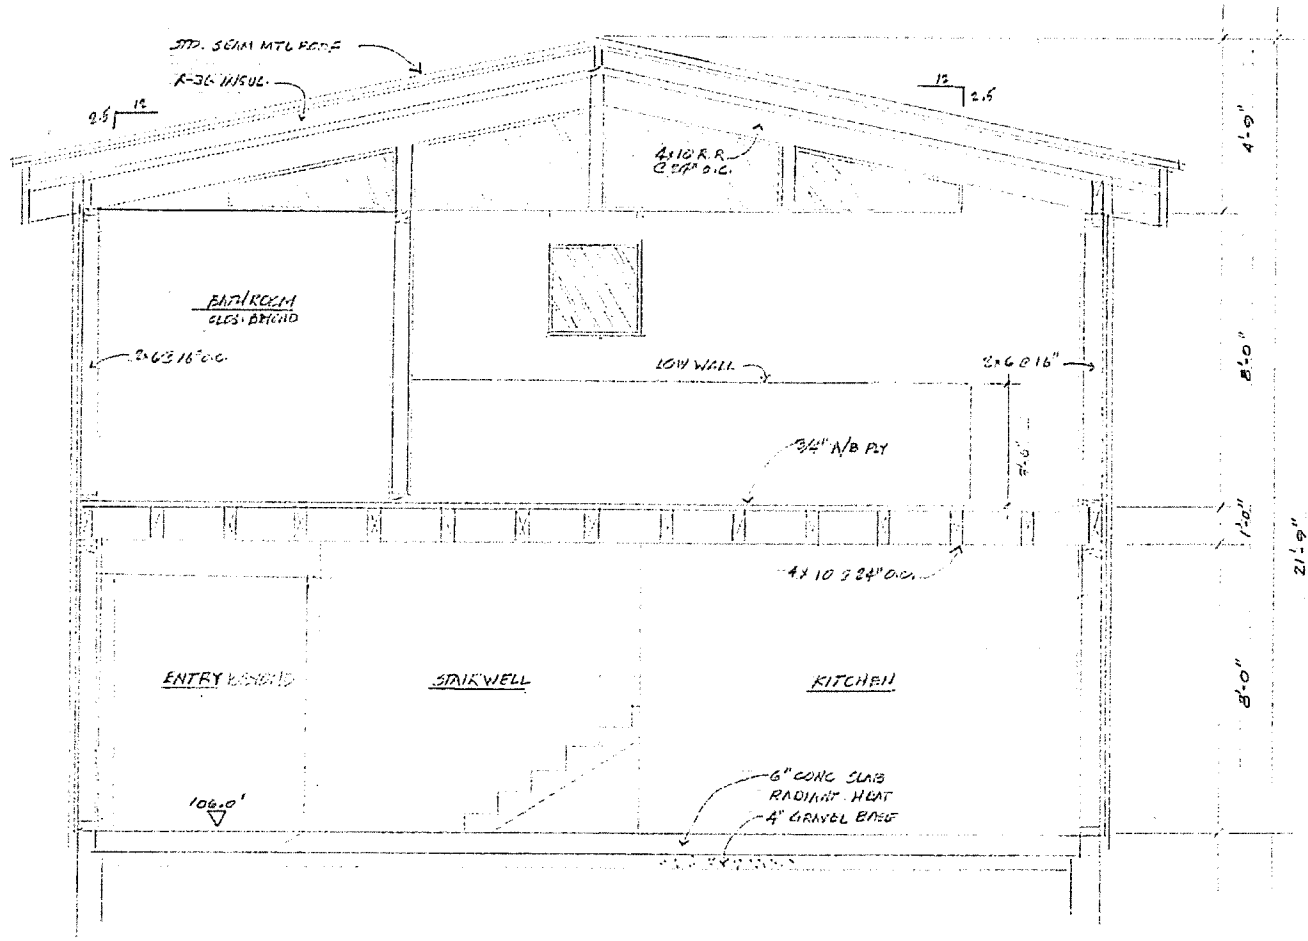

SECTION THRU 1st FLOOR LIVING RM., 2ND FLR. BEDROOM
1/2" = 1'-0"

Date	
Scale	
Drawn	
Job	
Sheet	5
Of	5



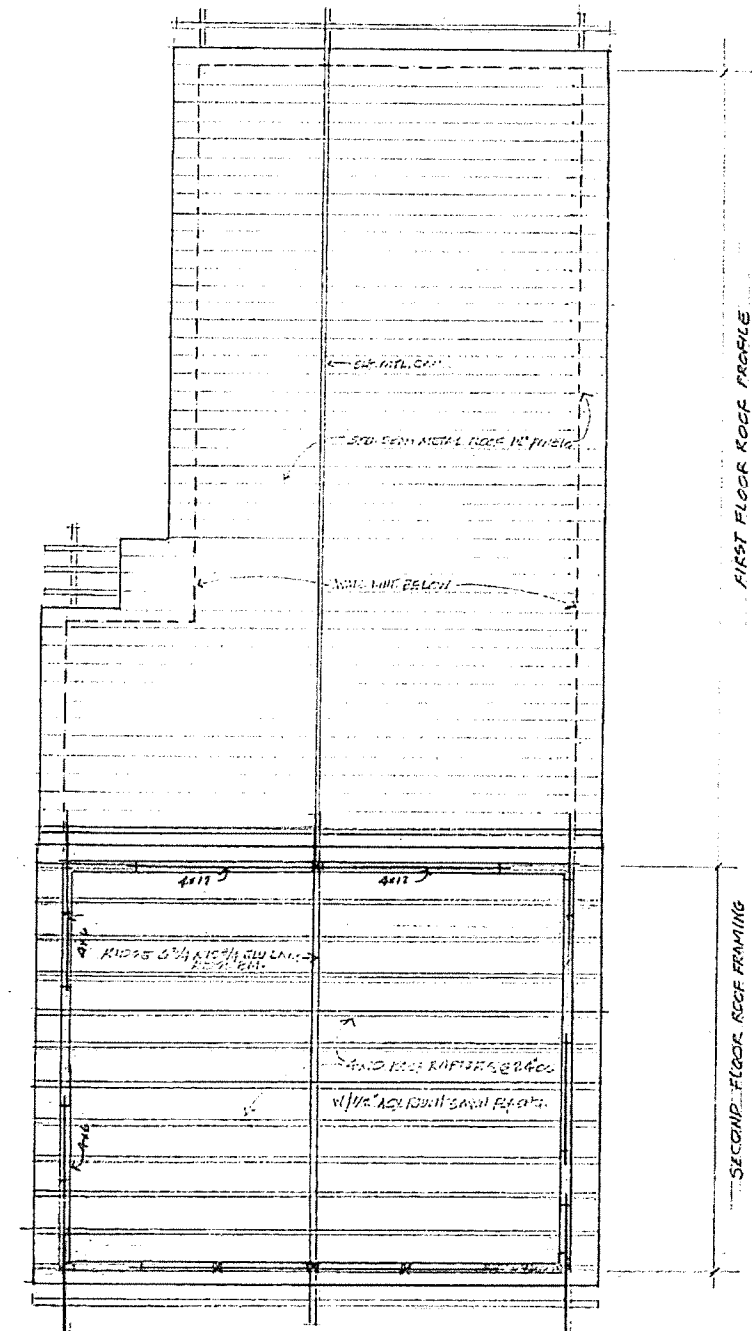


REVISIONS	BY


FERNANDEZ/2 PARTNERSHIP
A R C H I T E C T U R E
 P.O. BOX 840, POINT REYES STATION, CA 94056
 TELEPHONE: (415) 963-9518

Date
Scale
Drawn
Job
Sheet
Of




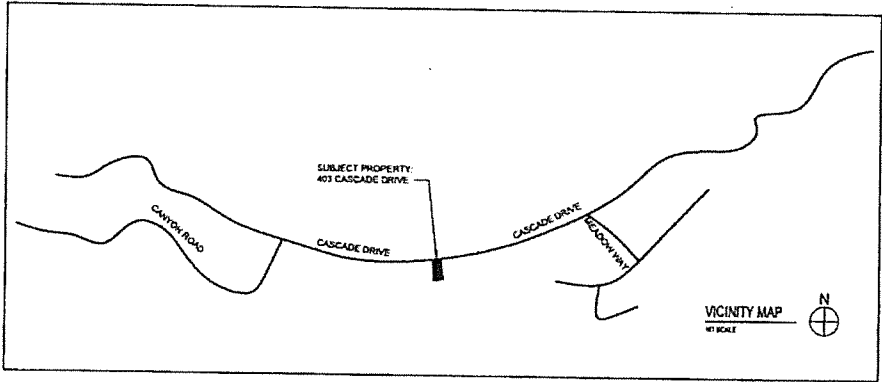

MAR 08 2021

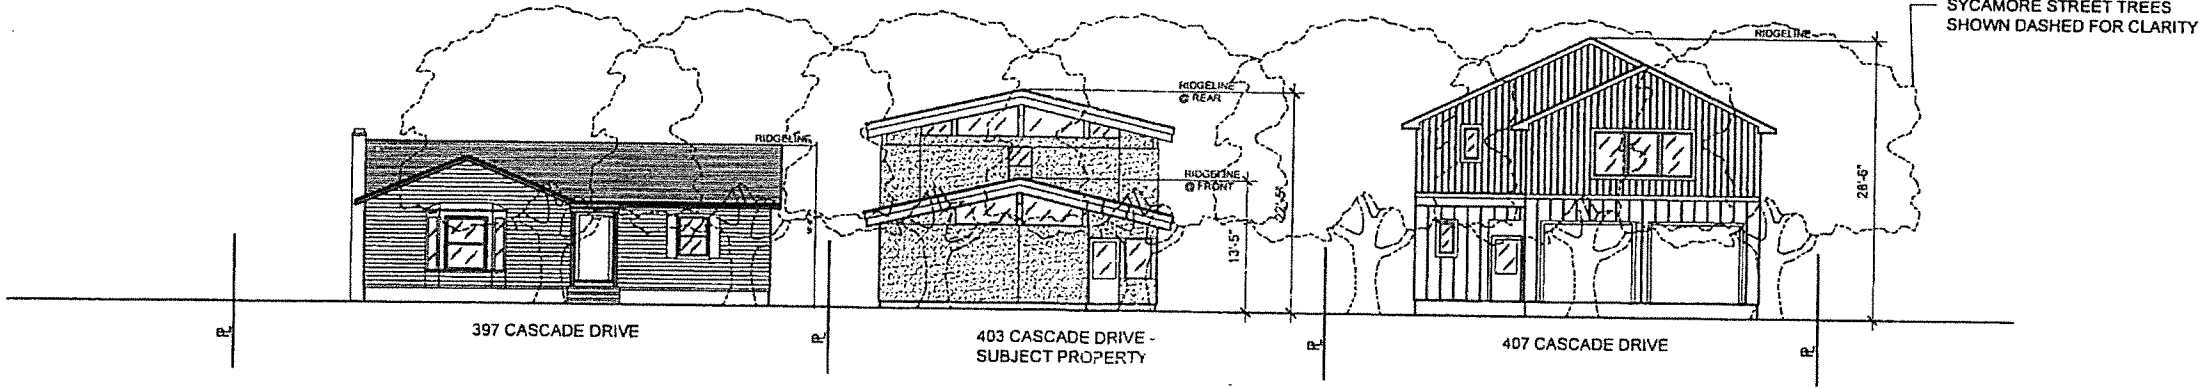

SYCAMORE STREET TREES SHOWN DASHED FOR CLARITY

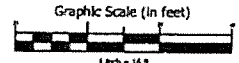

STREETSCAPE STUDY

REVISIONS

FERNANDEZ/2 PARTNERSHIP
 ARCHITECTURE
 P.O. BOX 640, POINT REYES STATION, CA 94956
 TELEPHONE: (415) 663-9918


STREETSCAPE STUDY

NEW SINGLE FAMILY RESIDENCE FOR
 DANIEL THOMPSON
 403 CASCADE DRIVE, FAIRFAX, CA 94930
 A.P. NO. 003-044-10


DATE 1-18-2021

SCALE 1/16" = 1' - 0"

SHEET
 NC-1
 OF SHEETS

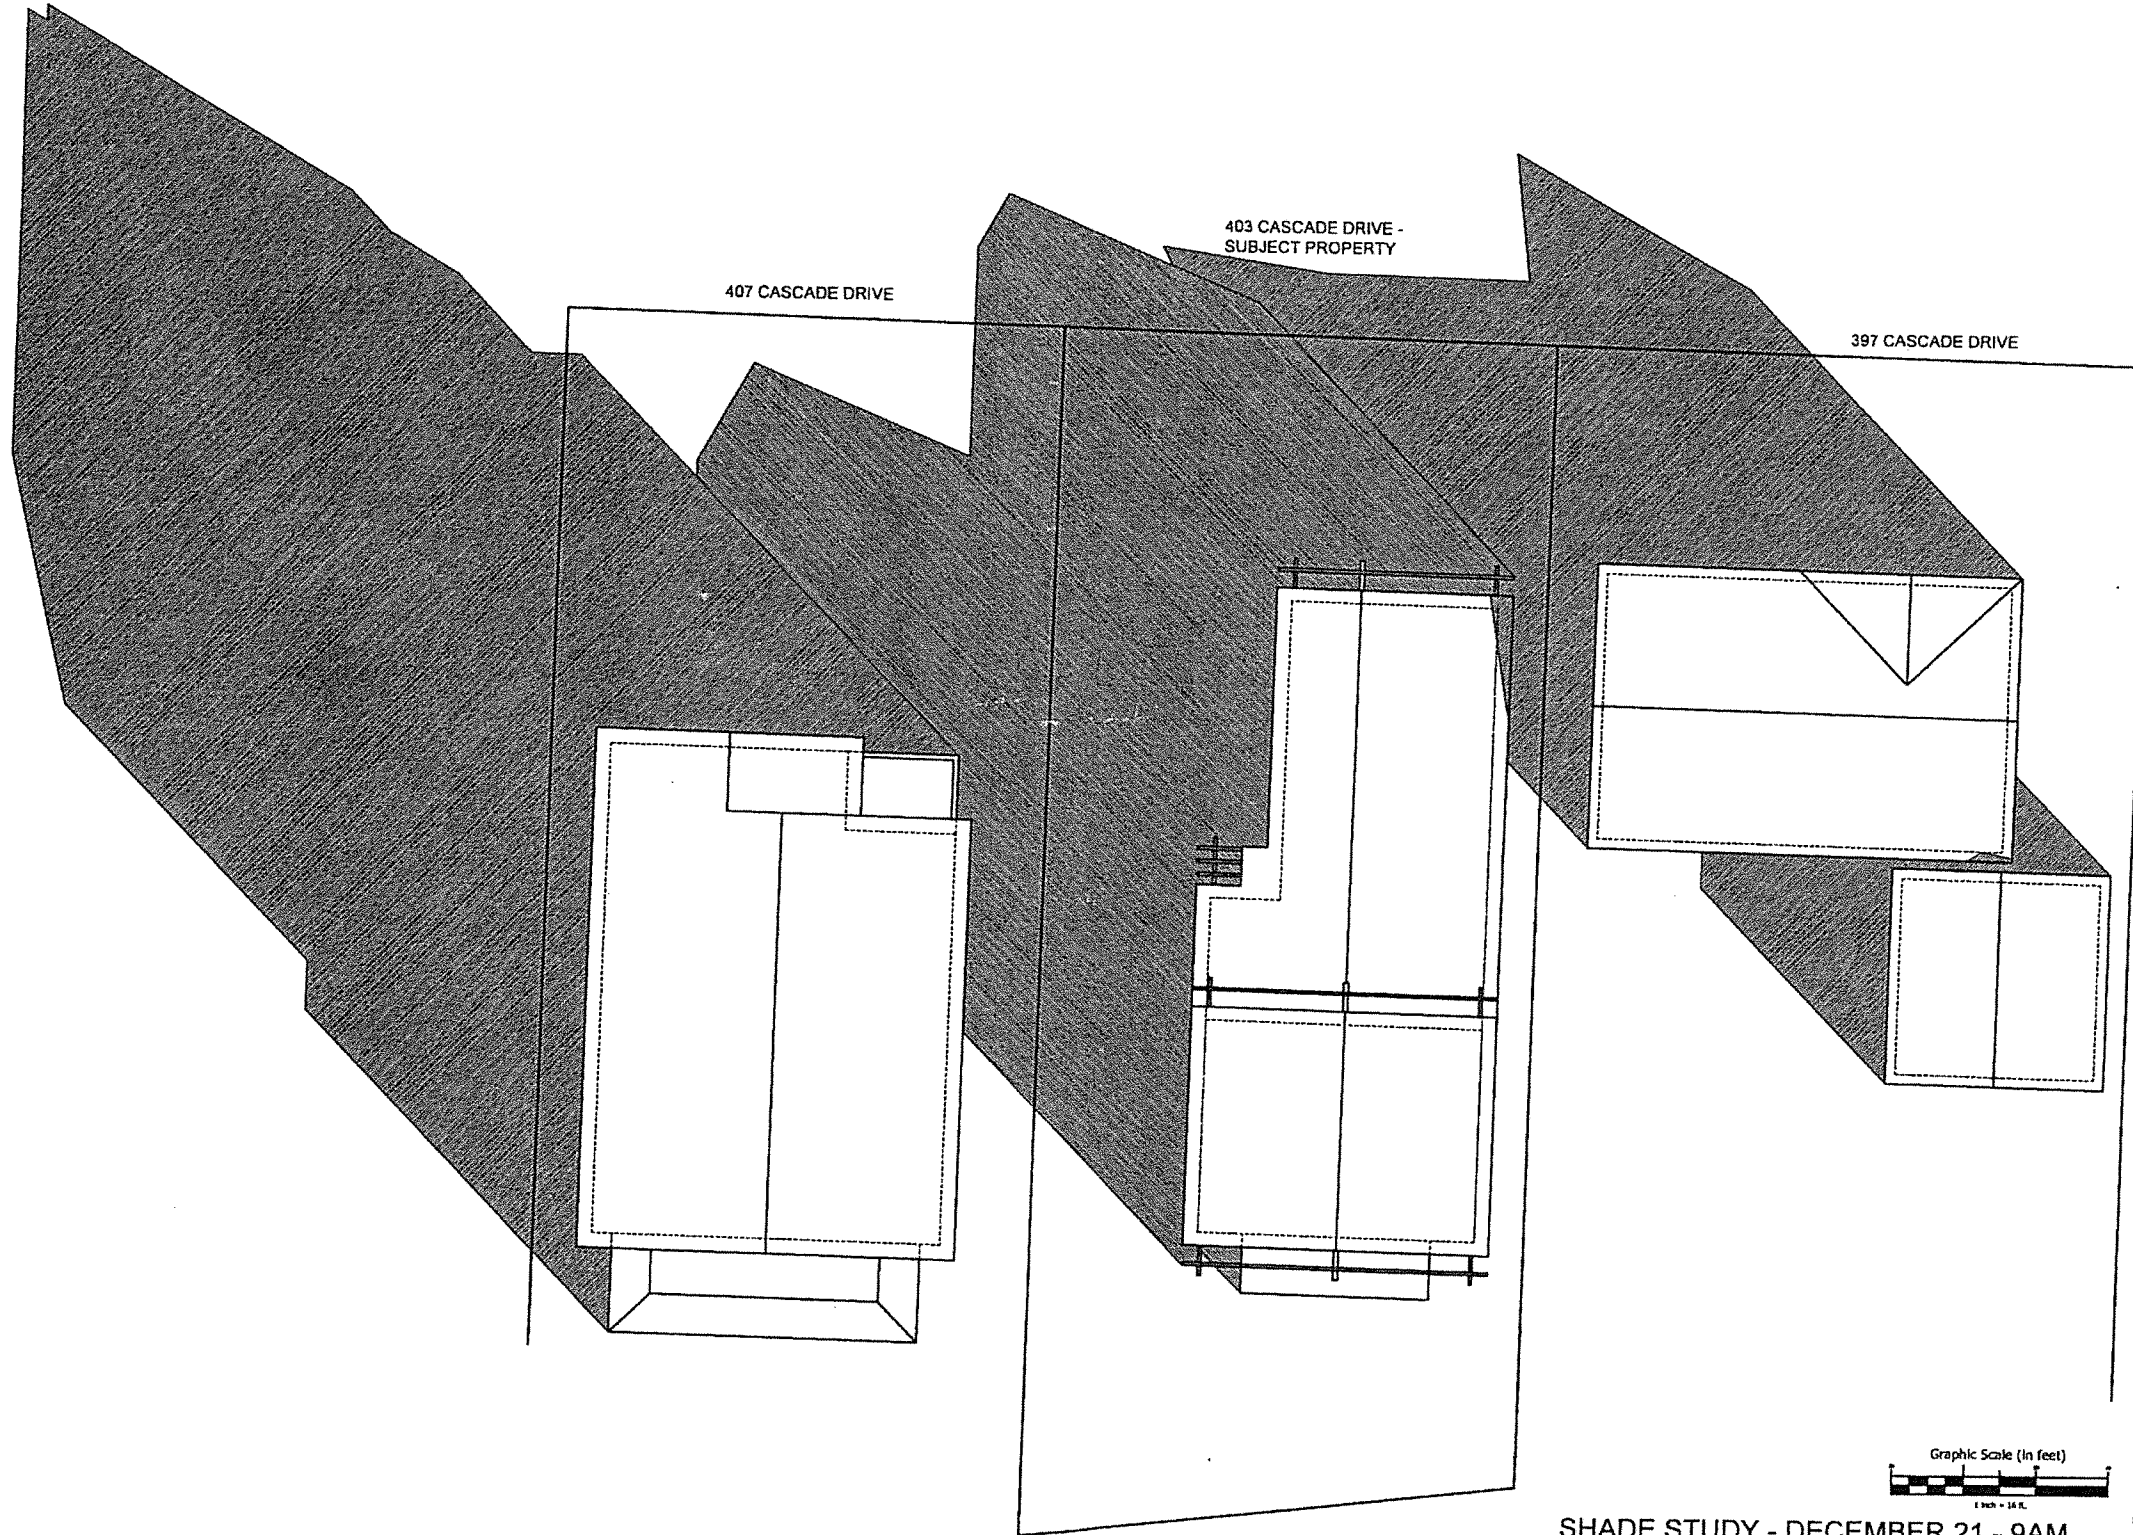

SHADE STUDY - DECEMBER 21 - 9AM

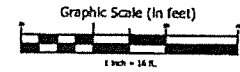


NEW SINGLE FAMILY RESIDENCE FOR
 DANIEL THOMPSON
 403 CASCADE DRIVE, FAIRFAX, CA 94930
 A.P. NO. 003-044-10

SHADE STUDY -
 DECEMBER 21 - 9AM

FERNANDEZ/2 PARTNERSHIP
 ARCHITECTURE
 P.O. BOX 840, POINT REYES STATION, CA 94050
 TELEPHONE: (415) 663-3510

DATE 1 - 18 - 2021
 SCALE 1/16" = 1' - 0"
 SHEET
 SS-10
 OF SHEETS


REVISED

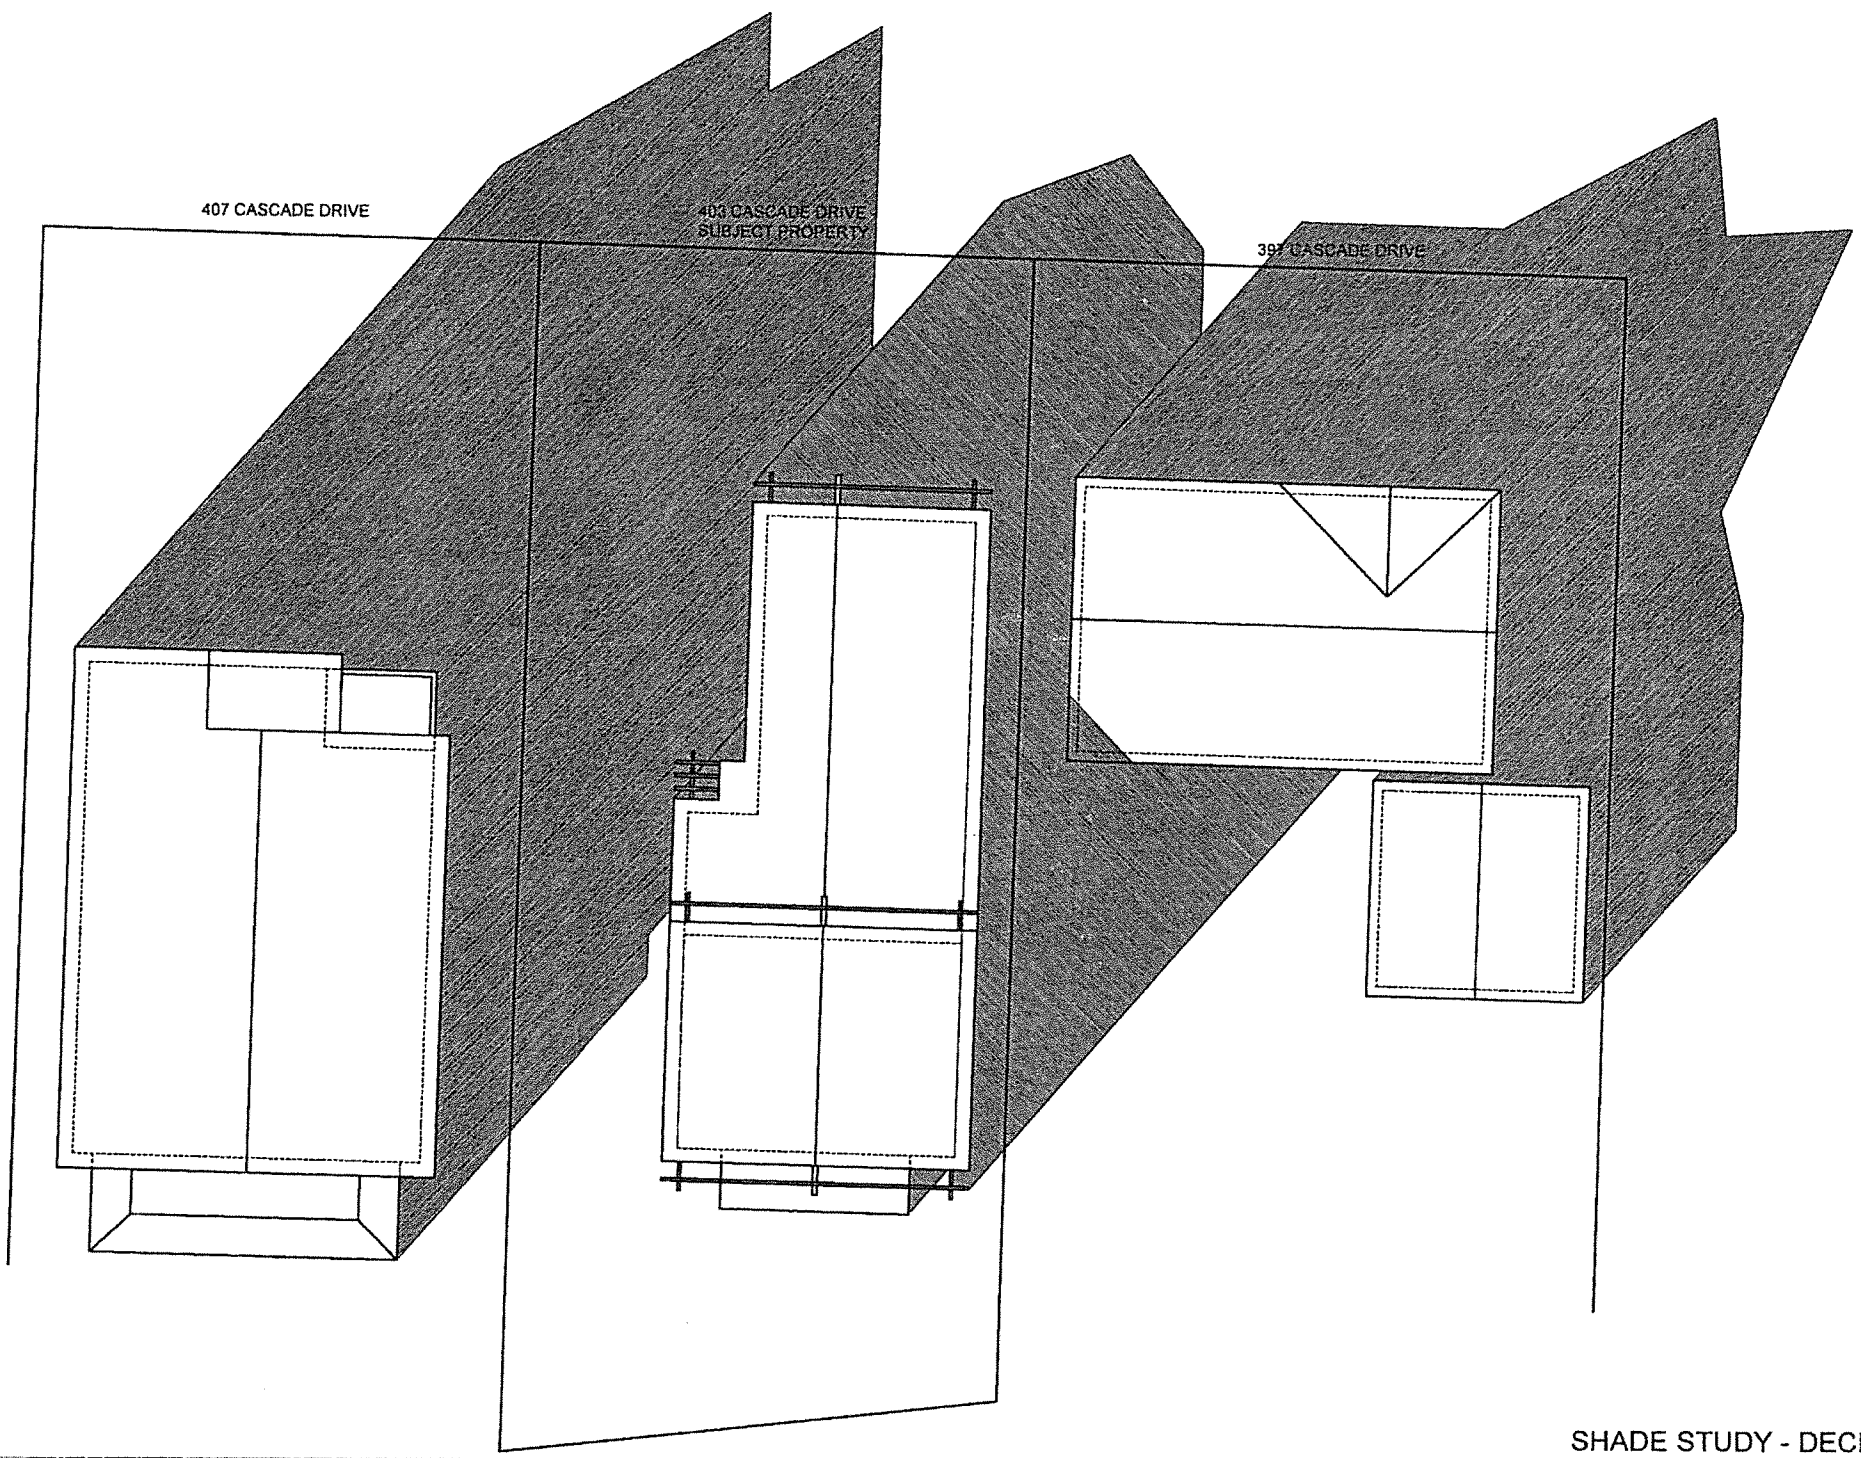

407 CASCADE DRIVE

403 CASCADE DRIVE
SUBJECT PROPERTY

397 CASCADE DRIVE

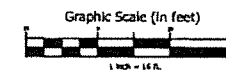

SHADE STUDY - DECEMBER 21 - 3PM

NEW SINGLE FAMILY RESIDENCE FOR
DANIEL THOMPSON
403 CASCADE DRIVE, FAIRFAX, CA 94930
A.P. NO. 003-044-10

SHADE STUDY -
DECEMBER 21 - 3PM

FERNANDEZ2 PARTNERSHIP
ARCHITECTURE
P.O. BOX 840, POINT REYES STATION, CA 94056
TELEPHONE: (415) 983-8516

DATE 1-18-2021

SCALE 1/16" = 1' - 0"

SHEET
SS-12
OF SHEETS

REVISION

