


# PLOT PLAN SAMPLE

(Accessory Structures)

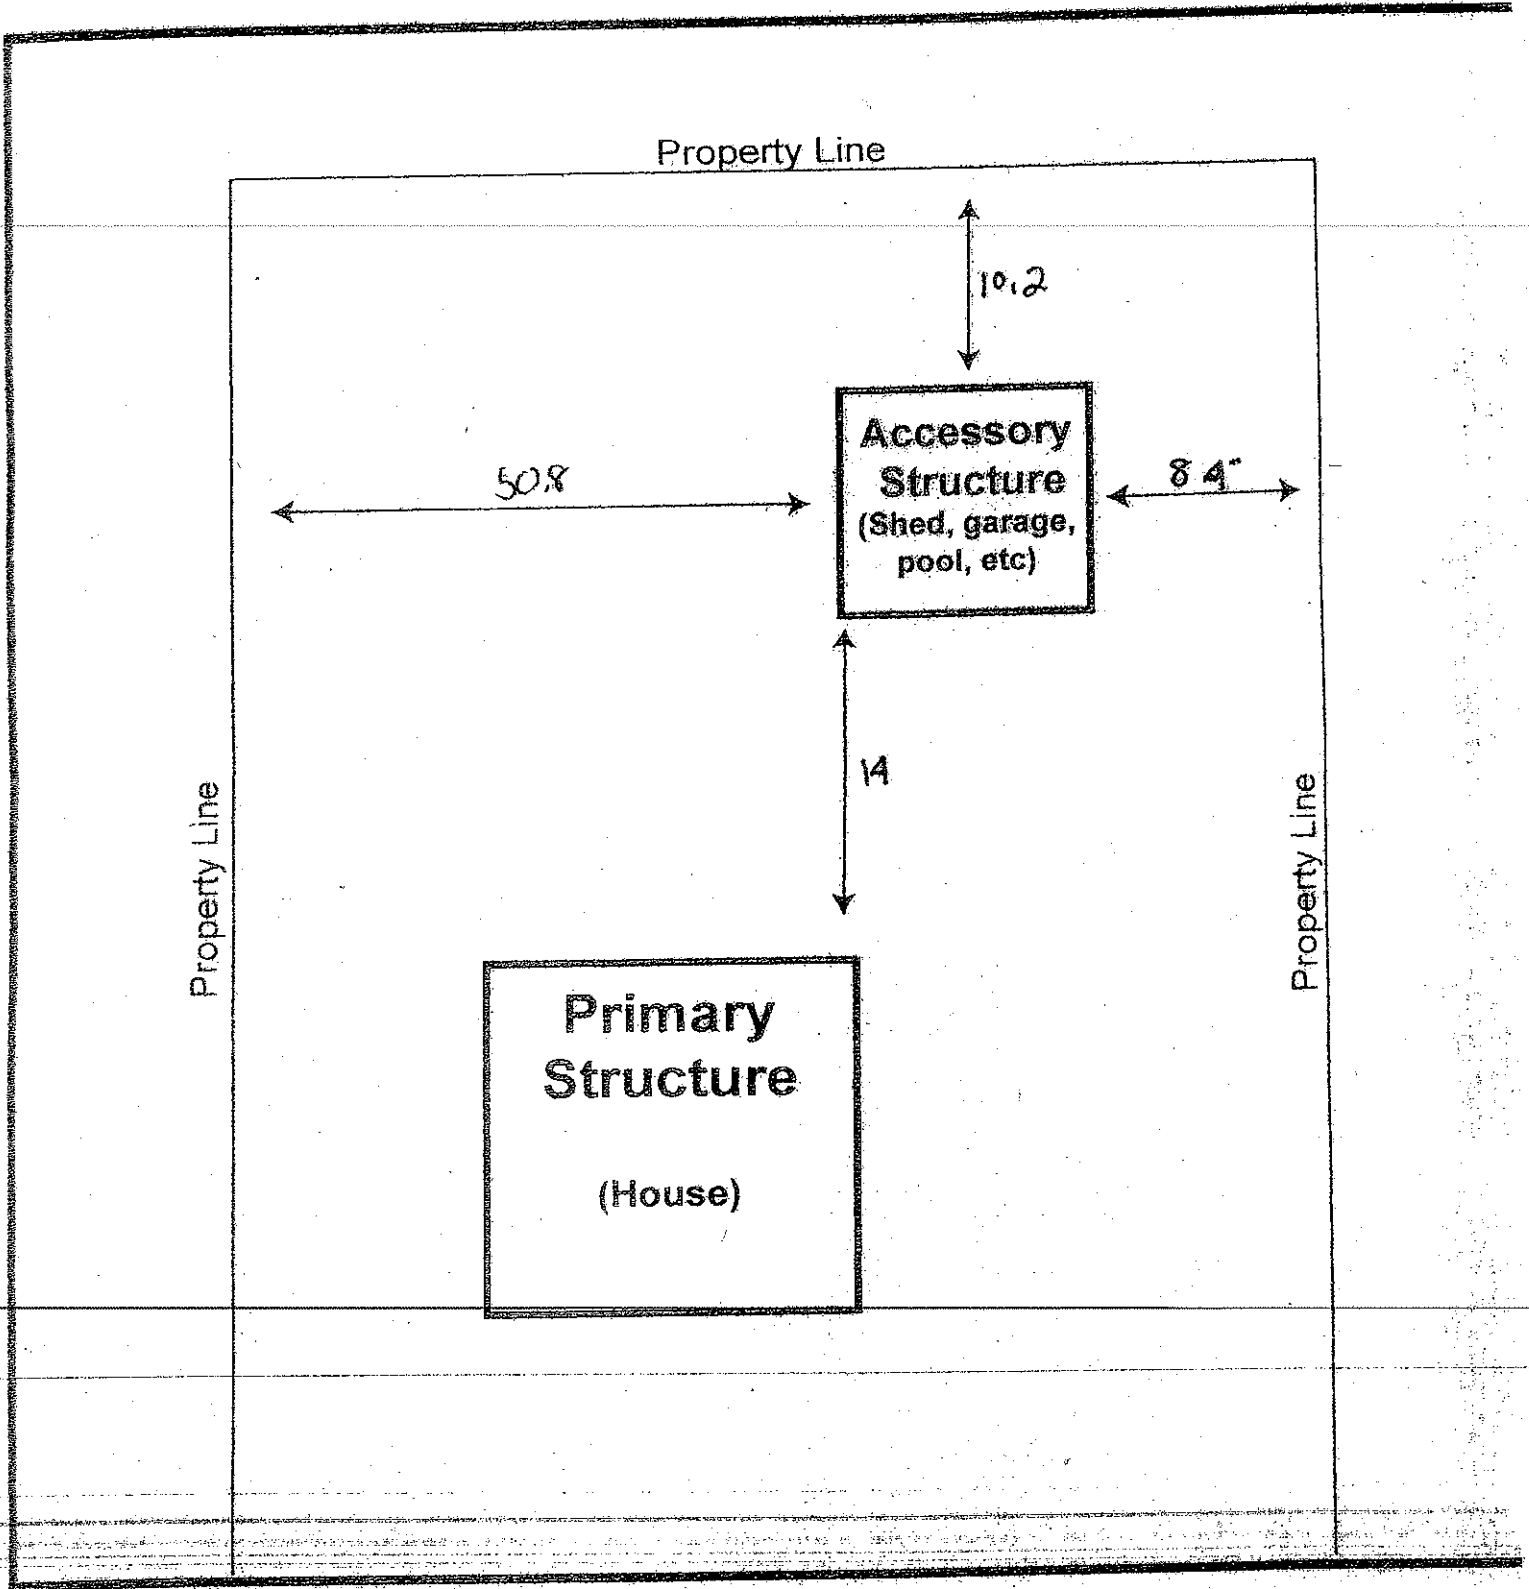

FRONT OF LOT, STREET