


# **Eastover Gate Application Community Meeting**

**March 11, 2021  
via ZOOM**


**Moderated by: Jordan Rae Hillman, AICP  
City of Jackson Planning and Development**

# Proposed Gate Locations

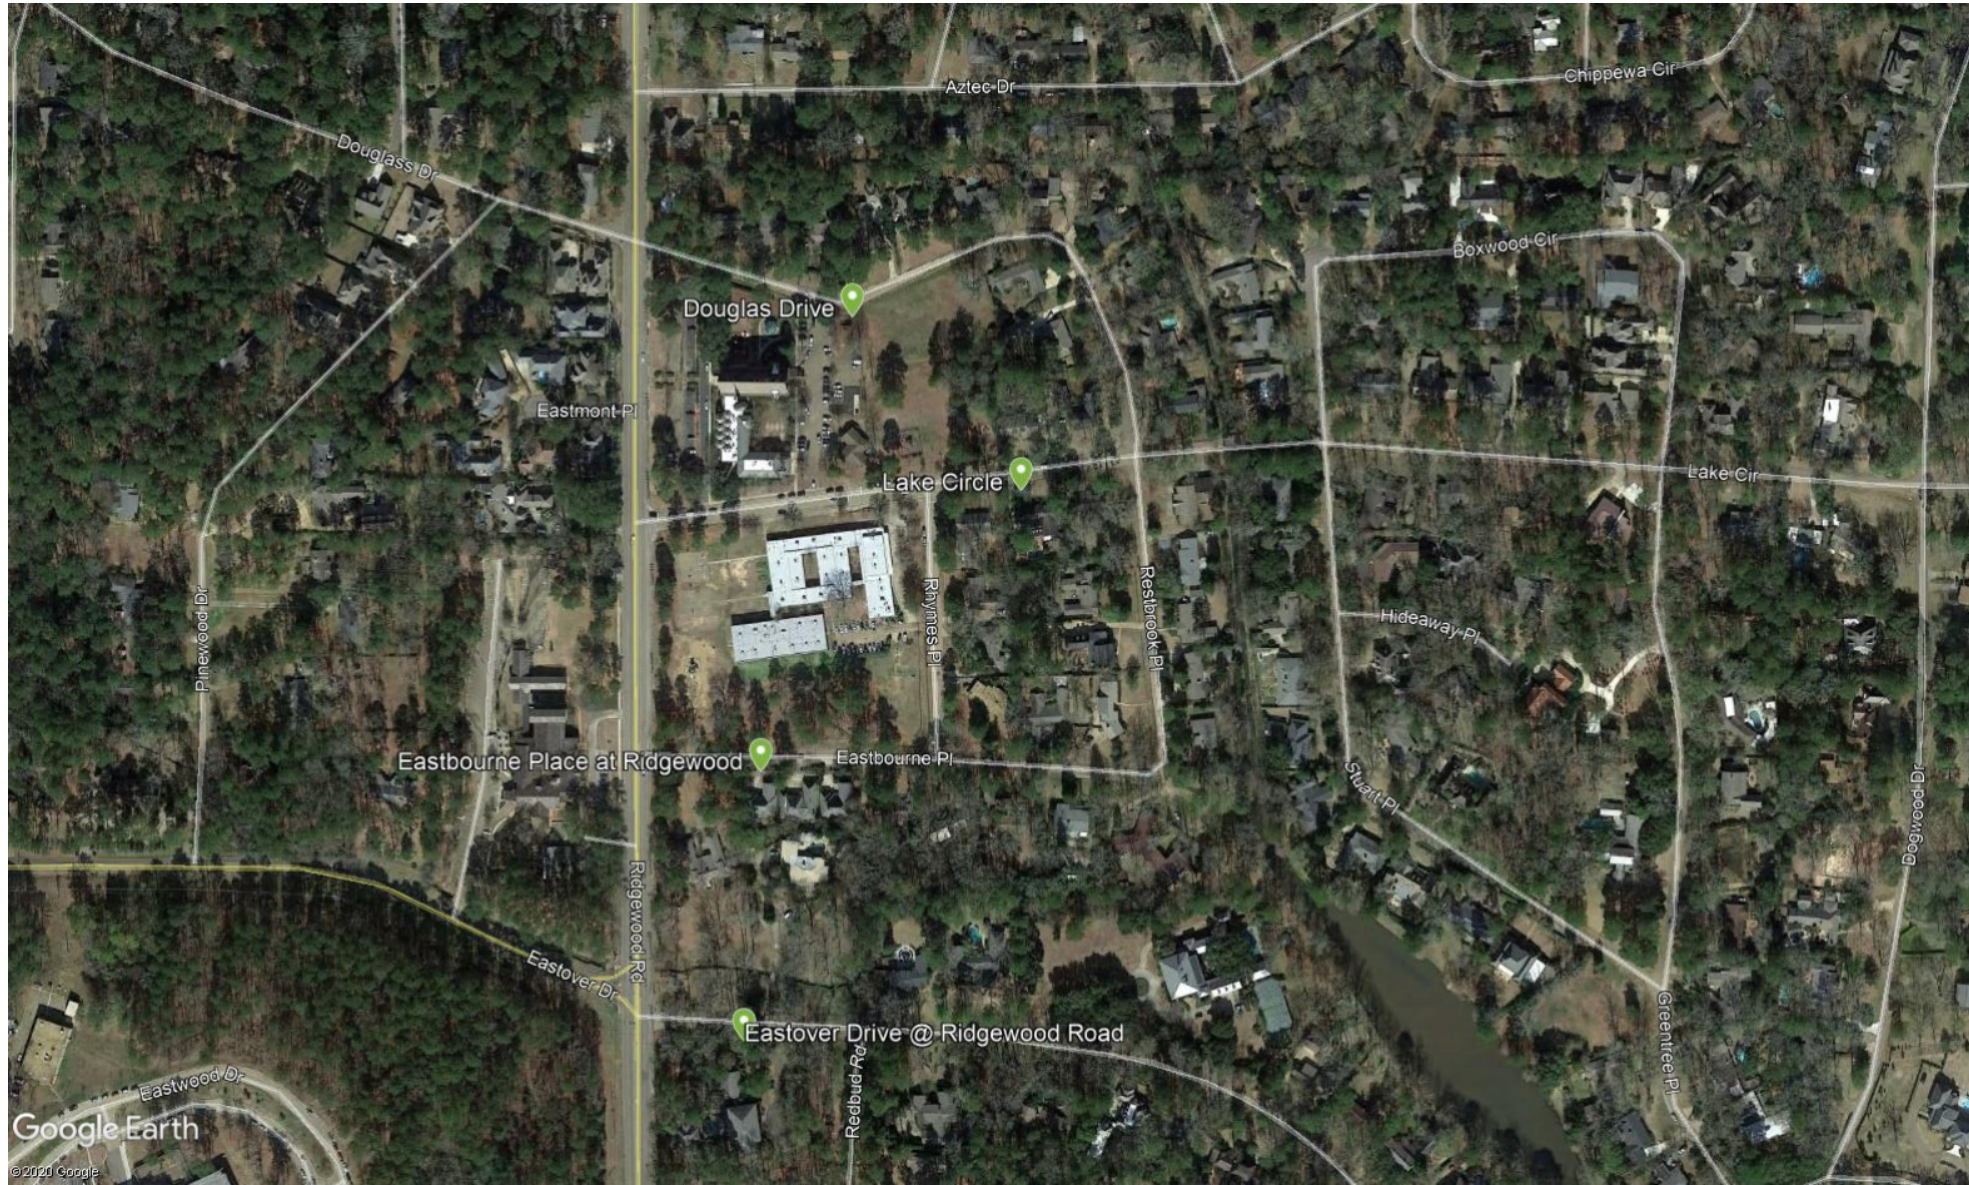

# Proposed Gate Locations



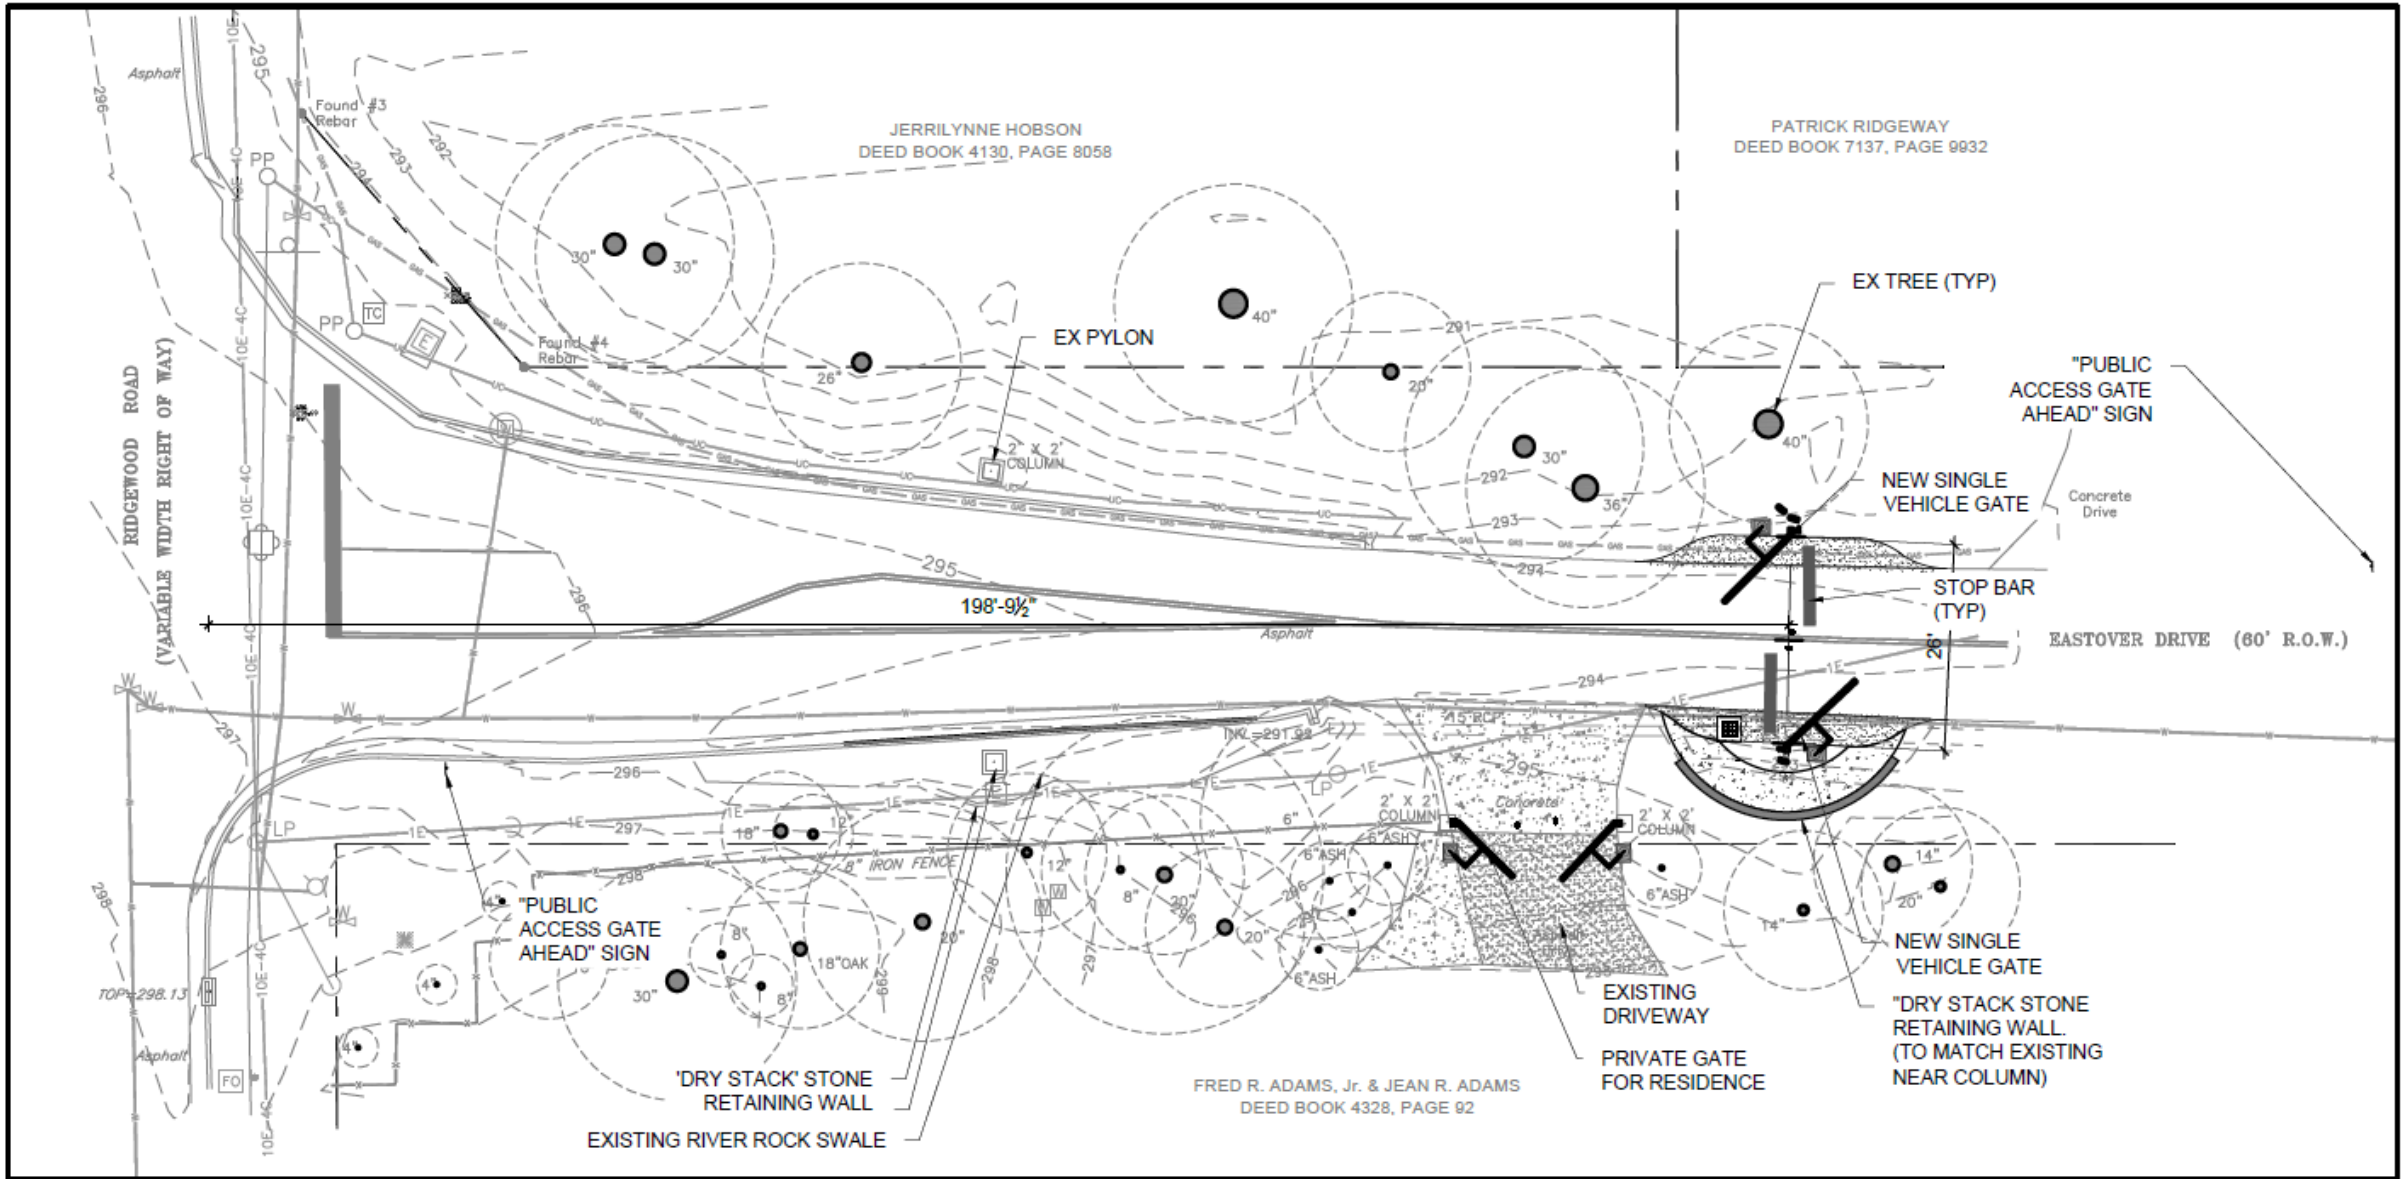

2


# EASTOVER @ RIDGEWOOD ROAD-SITE PLAN

SCALE: 1"=20'







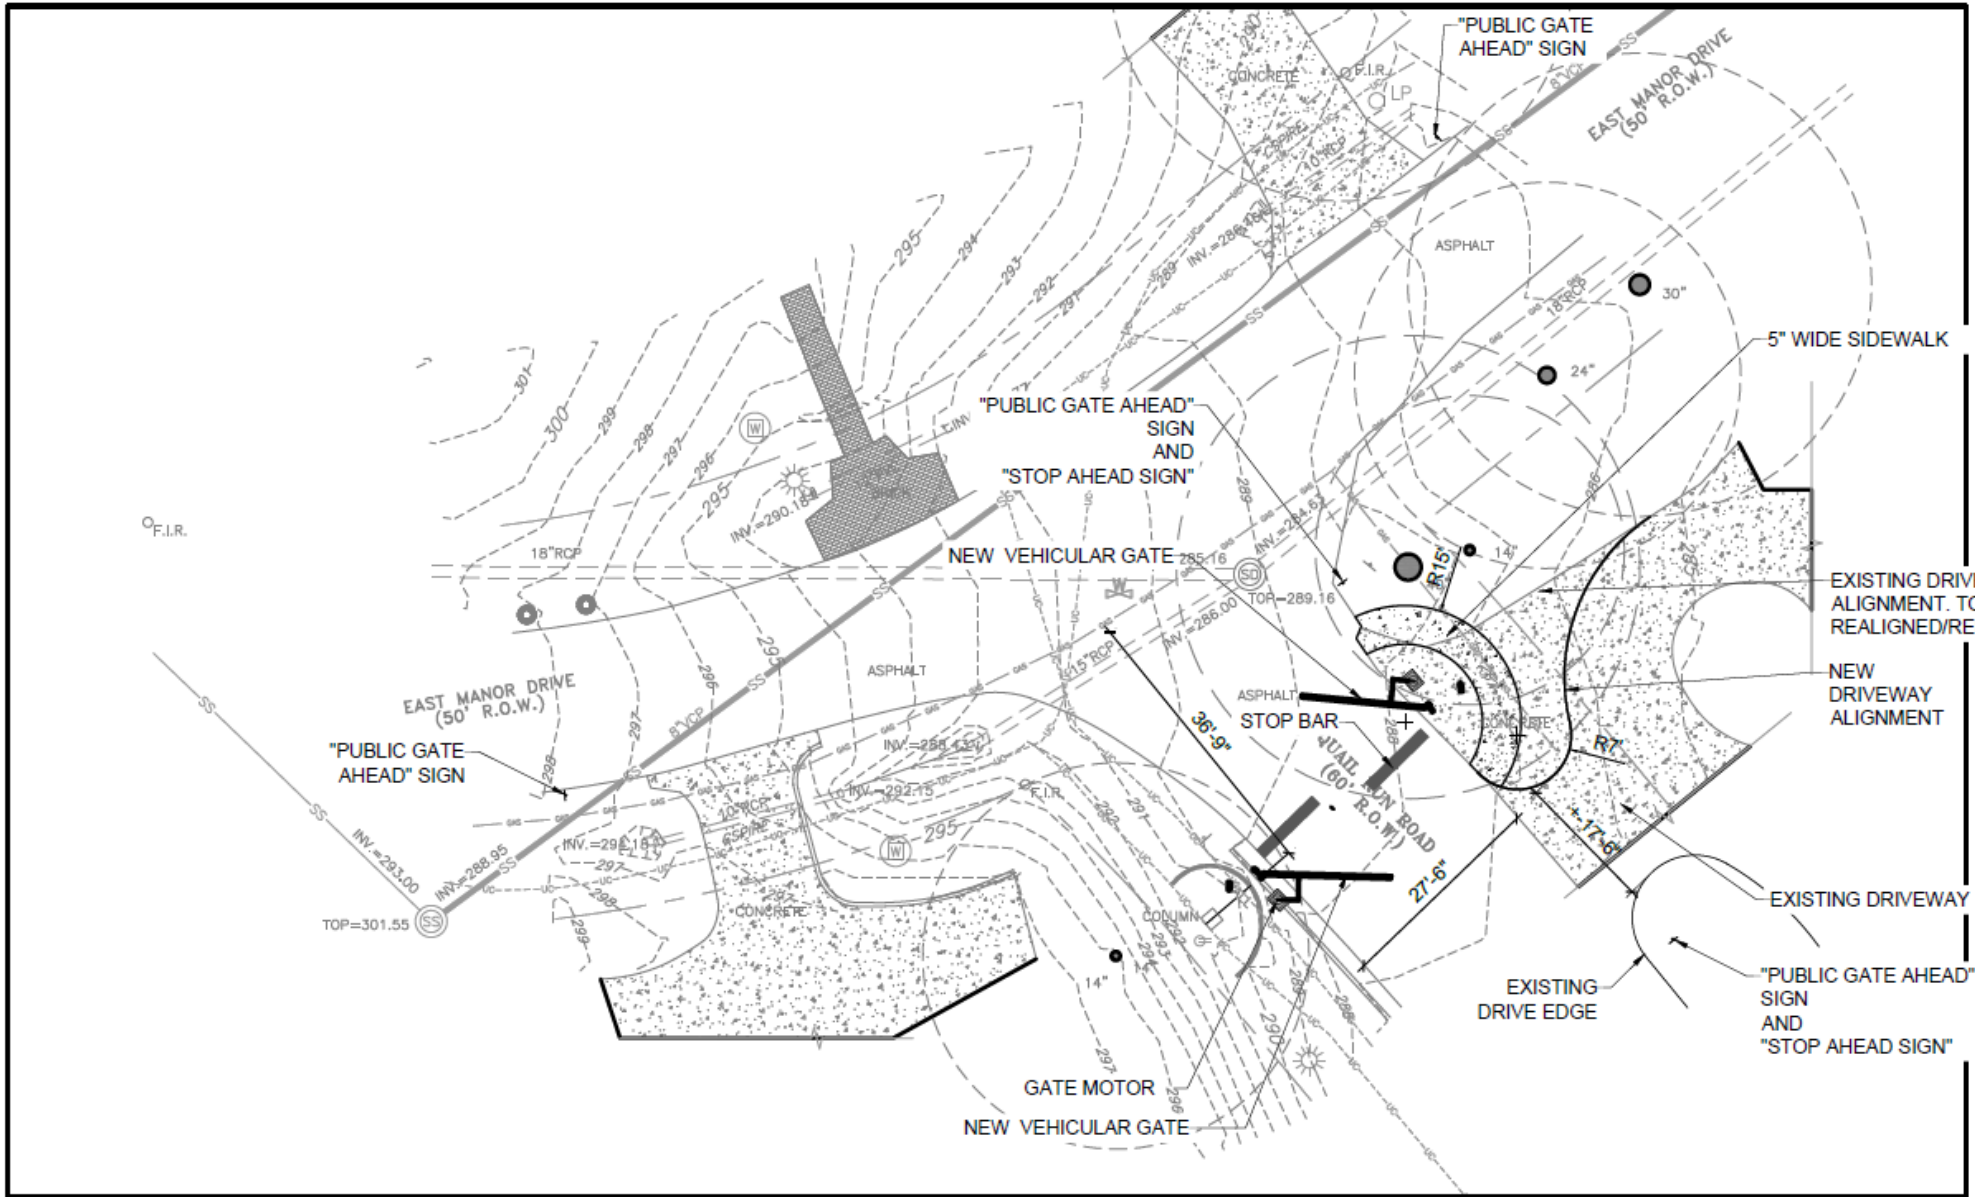

2

# QUAIL RUN @ EAST MANOR - SITE PLAN

SCALE: 1"=20'