


K-C2

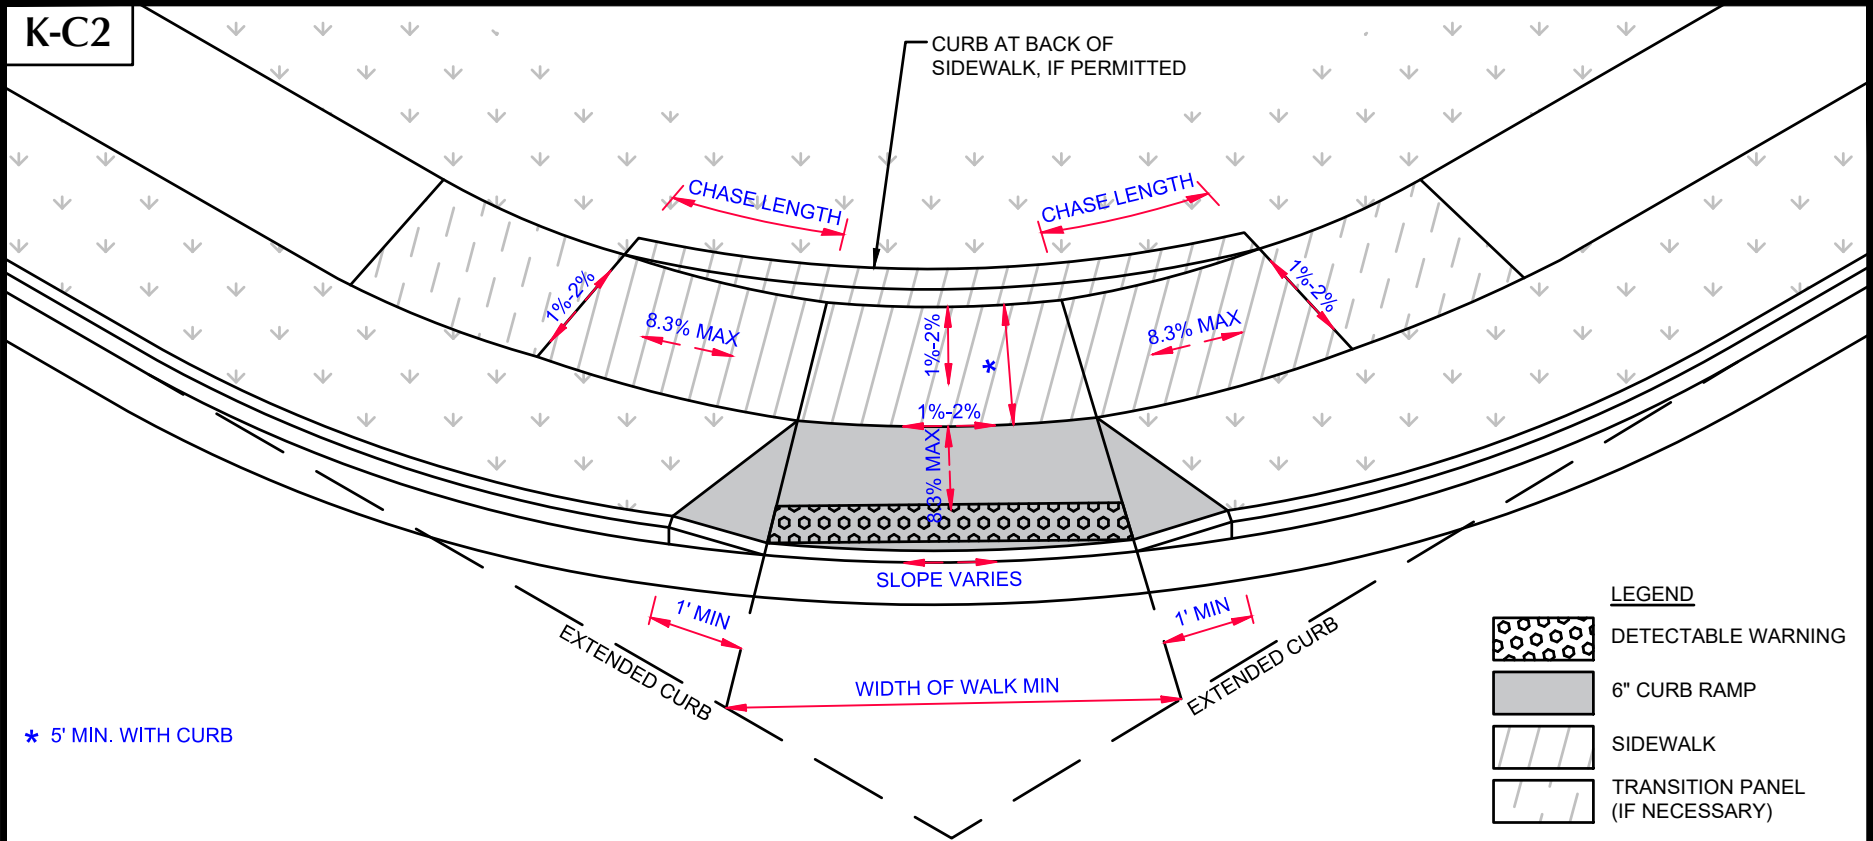

\* 5' MIN. WITH CURB

LEGEND	
	DETECTABLE WARNING
	6" CURB RAMP
	SIDEWALK
	TRANSITION PANEL (IF NECESSARY)

CITY OF KETTERING - ADA CURB RAMPS

ONSITE MEETINGS WITH CONTRACTOR

GOAL: CONSTRUCT RIGHT - CONSTRUCT ONCE

THE CONTRACTOR IS TO INITIATE COMMUNICATIONS WITH THE KETTERING ENGINEERING DEPARTMENT AT EACH STEP.

STEP 1: SCOPING OF WORK

- KETTERING PAINTS PLAN VIEW OF RAMP ON GROUND, IDENTIFIES WIDTH AND ORIENTATION OF DETECTABLE WARNING, AND ESTIMATES SIDEWALK AND CURB TO BE REMOVED.



STEP 2: REVIEW OF FORM BOARDS

- THE CONTRACTOR IS TO NOTIFY KETTERING IF ADDITIONAL SIDEWALK AND/OR CURB WILL NEED TO BE REMOVED BEYOND THE MARKED LIMITS. THE CONTRACTOR WILL REMOVE SIDEWALK AND/OR CURB AT KETTERING'S DIRECTION.
- KETTERING REVIEWS FORM BOARDS FOR LOCATION, BREAKS, SLOPES, JOINTING, ETC.
- RAMPS ARE NOT APPROVED AT THIS STEP.


STEP 3: INSPECTION OF FINISHED CONCRETE

- INSPECTION TO OCCUR LESS THAN TWO WORKING DAYS AFTER POUR.
- KETTERING INSPECTS FINISHED CURB RAMP FOR FINISH, WORKMANSHIP, SLOPES, ETC.
- KETTERING APPROVES WORK OR REQUIRES RECONSTRUCTION.

[HTTPS://WWW.KETTERINGOH.ORG/CONSTRUCTION-DRAWINGS-AND-SPECIFICATIONS/](https://www.ketteringoh.org/construction-drawings-and-specifications/)

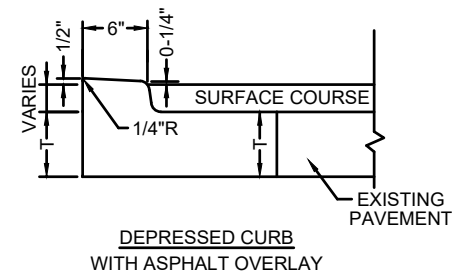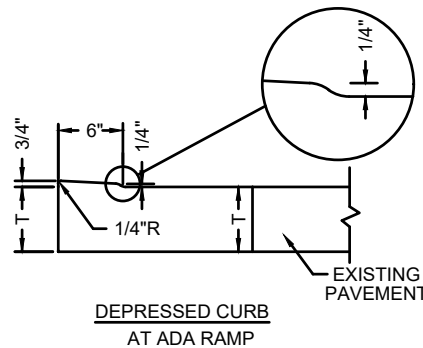

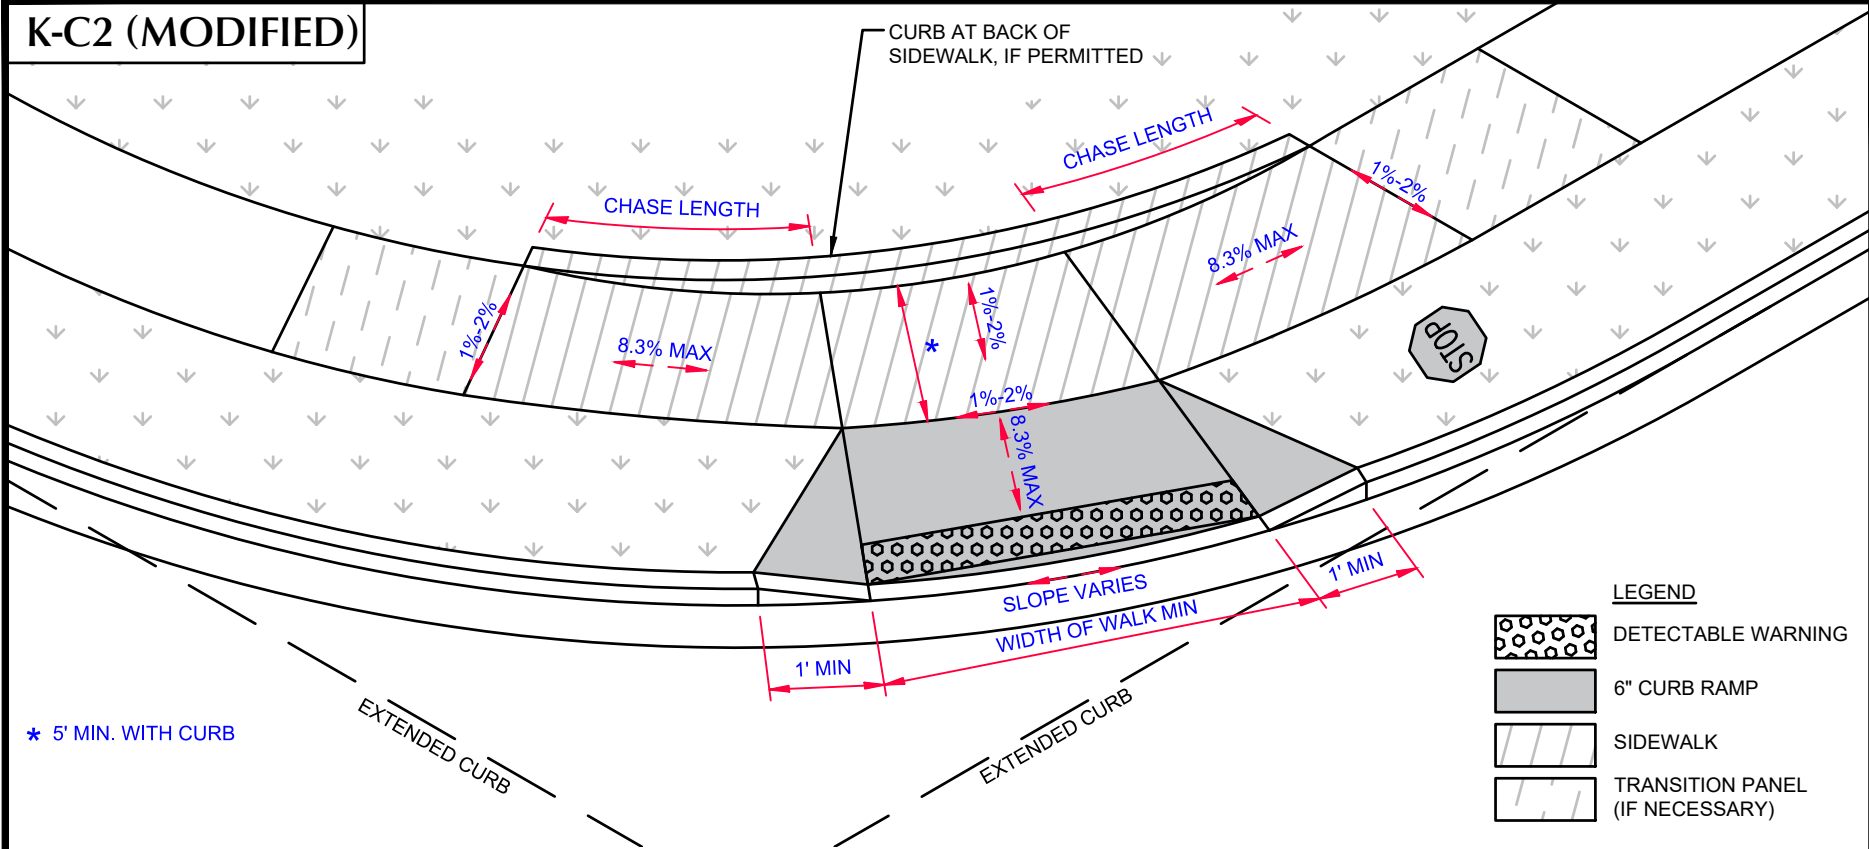



# K-C2 (MODIFIED)



\* 5' MIN. WITH CURB

**LEGEND**

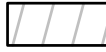-  DETECTABLE WARNING
-  6" CURB RAMP
-  SIDEWALK
-  TRANSITION PANEL (IF NECESSARY)

CITY OF KETTERING - ADA CURB RAMPS

ONSITE MEETINGS WITH CONTRACTOR

GOAL: CONSTRUCT RIGHT - CONSTRUCT ONCE

THE CONTRACTOR IS TO INITIATE COMMUNICATIONS WITH THE KETTERING ENGINEERING DEPARTMENT AT EACH STEP.

**STEP 1: SCOPING OF WORK**

- a. KETTERING PAINTS PLAN VIEW OF RAMP ON GROUND, IDENTIFIES WIDTH AND ORIENTATION OF DETECTABLE WARNING, AND ESTIMATES SIDEWALK AND CURB TO BE REMOVED.



**STEP 2: REVIEW OF FORM BOARDS**

- a. THE CONTRACTOR IS TO NOTIFY KETTERING IF ADDITIONAL SIDEWALK AND/OR CURB WILL NEED TO BE REMOVED BEYOND THE MARKED LIMITS. THE CONTRACTOR WILL REMOVE SIDEWALK AND/OR CURB AT KETTERING'S DIRECTION.
- b. KETTERING REVIEWS FORM BOARDS FOR LOCATION, BREAKS, SLOPES, JOINTING, ETC.
- c. RAMPS ARE NOT APPROVED AT THIS STEP.

**STEP 3: INSPECTION OF FINISHED CONCRETE**

- a. INSPECTION TO OCCUR LESS THAN TWO WORKING DAYS AFTER POUR.
- b. KETTERING INSPECTS FINISHED CURB RAMP FOR FINISH, WORKMANSHIP, SLOPES, ETC.
- c. KETTERING APPROVES WORK OR REQUIRES RECONSTRUCTION.

[HTTPS://WWW.KETTERINGOH.ORG/CONSTRUCTION-DRAWINGS-AND-SPECIFICATIONS/](https://www.ketteringoh.org/construction-drawings-and-specifications/)

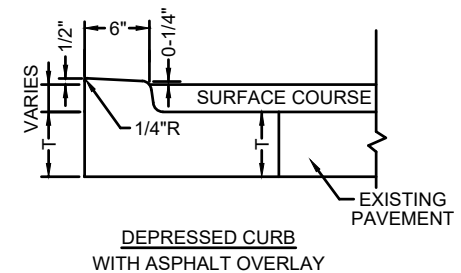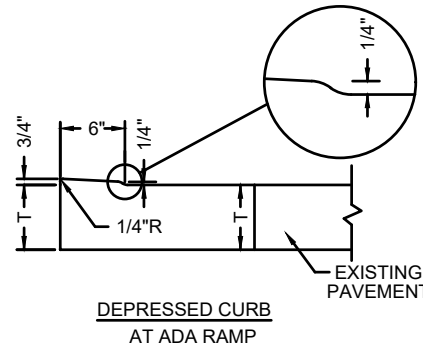


PROJECT NAME & #:





RAMP: NEW OR EXISTING

NOTES:
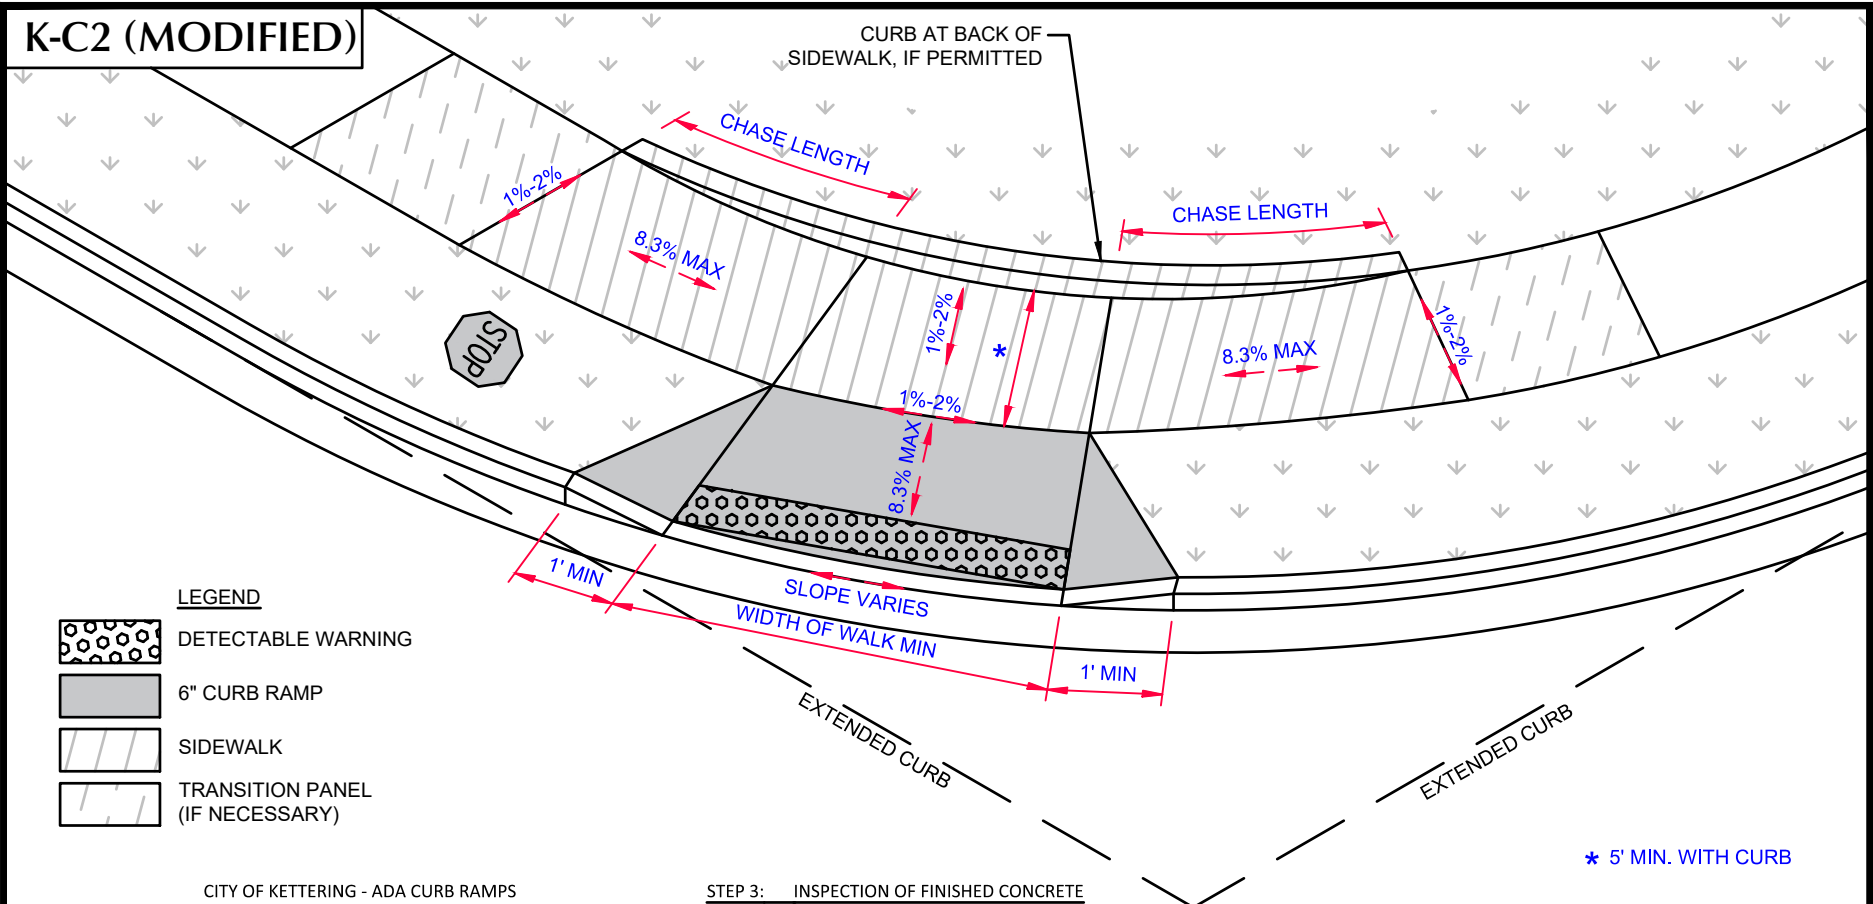
# K-C2 (MODIFIED)



**LEGEND**

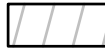-  DETECTABLE WARNING
-  6" CURB RAMP
-  SIDEWALK
-  TRANSITION PANEL (IF NECESSARY)

CITY OF KETTERING - ADA CURB RAMPS

ONSITE MEETINGS WITH CONTRACTOR

GOAL: CONSTRUCT RIGHT - CONSTRUCT ONCE

THE CONTRACTOR IS TO INITIATE COMMUNICATIONS WITH THE KETTERING ENGINEERING DEPARTMENT AT EACH STEP.

**STEP 1: SCOPING OF WORK**

- a. KETTERING PAINTS PLAN VIEW OF RAMP ON GROUND, IDENTIFIES WIDTH AND ORIENTATION OF DETECTABLE WARNING, AND ESTIMATES SIDEWALK AND CURB TO BE REMOVED.



**STEP 2: REVIEW OF FORM BOARDS**

- a. THE CONTRACTOR IS TO NOTIFY KETTERING IF ADDITIONAL SIDEWALK AND/OR CURB WILL NEED TO BE REMOVED BEYOND THE MARKED LIMITS. THE CONTRACTOR WILL REMOVE SIDEWALK AND/OR CURB AT KETTERING'S DIRECTION.
- b. KETTERING REVIEWS FORM BOARDS FOR LOCATION, BREAKS, SLOPES, JOINTING, ETC.
- c. RAMPS ARE NOT APPROVED AT THIS STEP.

**STEP 3: INSPECTION OF FINISHED CONCRETE**

- a. INSPECTION TO OCCUR LESS THAN TWO WORKING DAYS AFTER POUR.
- b. KETTERING INSPECTS FINISHED CURB RAMP FOR FINISH, WORKMANSHIP, SLOPES, ETC.
- c. KETTERING APPROVES WORK OR REQUIRES RECONSTRUCTION.

[HTTPS://WWW.KETTERINGOH.ORG/CONSTRUCTION-DRAWINGS-AND-SPECIFICATIONS/](https://www.ketteringoh.org/construction-drawings-and-specifications/)

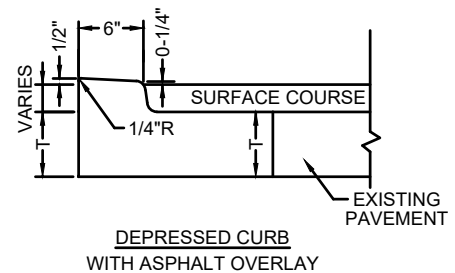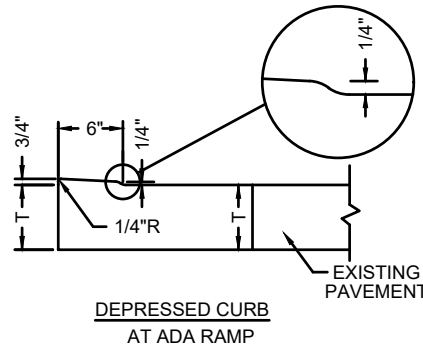


PROJECT NAME & #:

RAMP: NEW OR EXISTING





NOTES:

# K-C2 (SIMILAR TO A2)

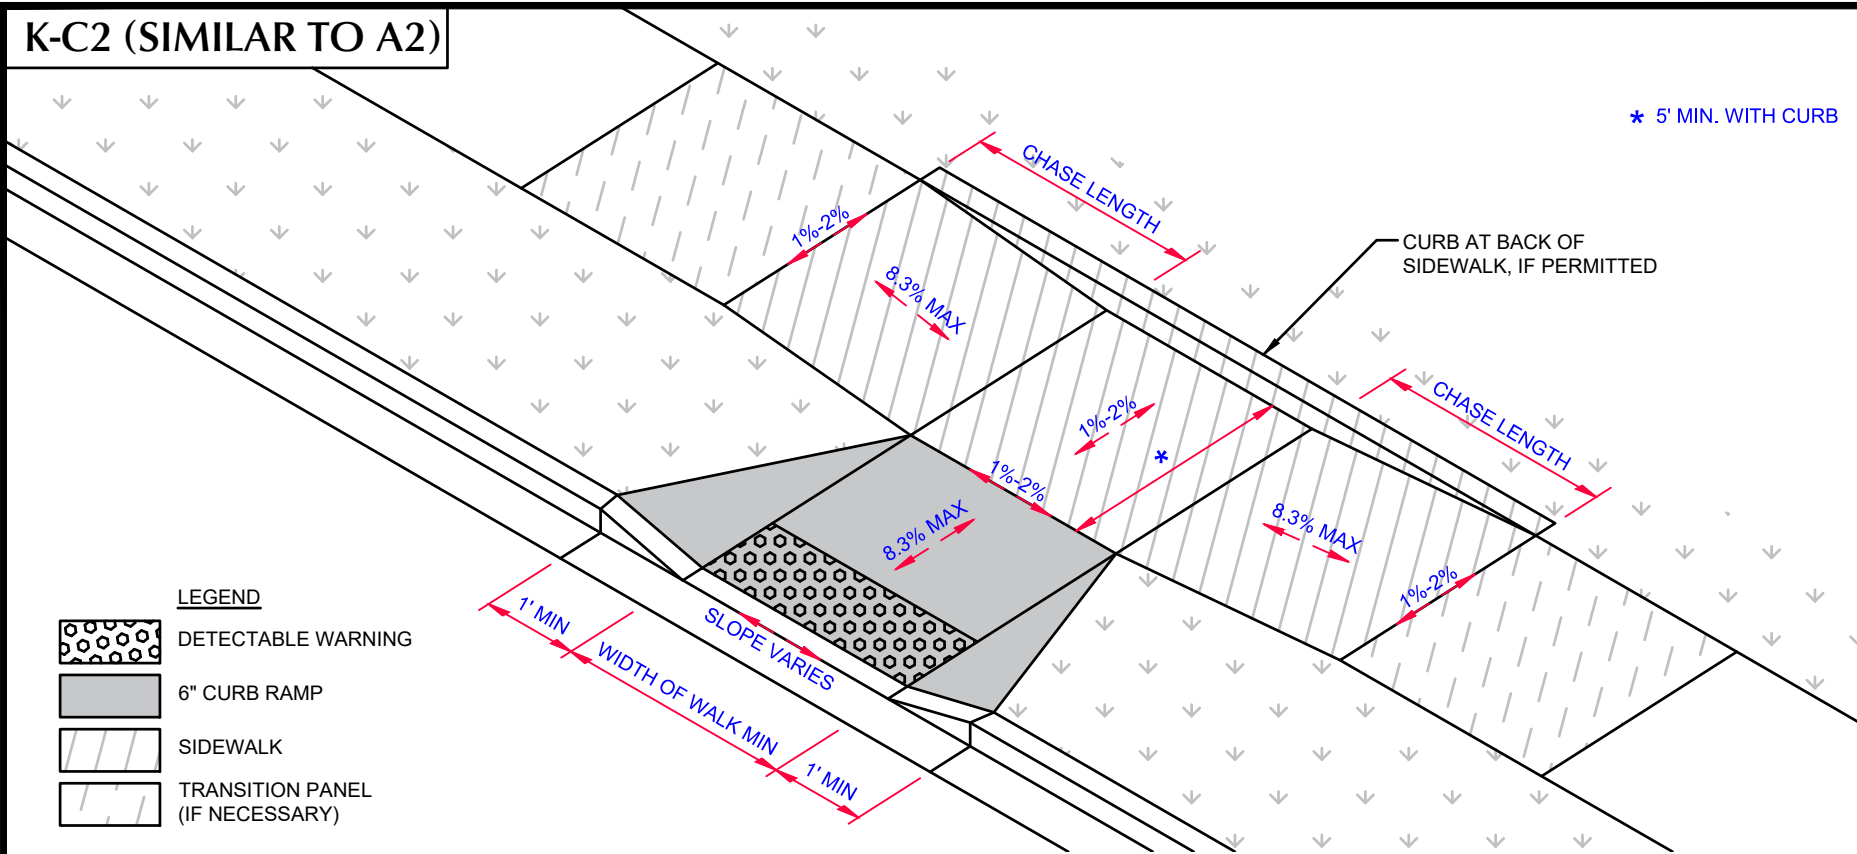\* 5' MIN. WITH CURB



**LEGEND**

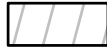-  DETECTABLE WARNING
-  6" CURB RAMP
-  SIDEWALK
-  TRANSITION PANEL (IF NECESSARY)

CITY OF KETTERING - ADA CURB RAMPS

ONSITE MEETINGS WITH CONTRACTOR

GOAL: CONSTRUCT RIGHT - CONSTRUCT ONCE

THE CONTRACTOR IS TO INITIATE COMMUNICATIONS WITH THE KETTERING ENGINEERING DEPARTMENT AT EACH STEP.

**STEP 1: SCOPING OF WORK**

- a. KETTERING PAINTS PLAN VIEW OF RAMP ON GROUND, IDENTIFIES WIDTH AND ORIENTATION OF DETECTABLE WARNING, AND ESTIMATES SIDEWALK AND CURB TO BE REMOVED.



**STEP 2: REVIEW OF FORM BOARDS**

- a. THE CONTRACTOR IS TO NOTIFY KETTERING IF ADDITIONAL SIDEWALK AND/OR CURB WILL NEED TO BE REMOVED BEYOND THE MARKED LIMITS. THE CONTRACTOR WILL REMOVE SIDEWALK AND/OR CURB AT KETTERING'S DIRECTION.
- b. KETTERING REVIEWS FORM BOARDS FOR LOCATION, BREAKS, SLOPES, JOINTING, ETC.
- c. RAMPS ARE NOT APPROVED AT THIS STEP.

**STEP 3: INSPECTION OF FINISHED CONCRETE**

- a. INSPECTION TO OCCUR LESS THAN TWO WORKING DAYS AFTER POUR.
- b. KETTERING INSPECTS FINISHED CURB RAMP FOR FINISH, WORKMANSHIP, SLOPES, ETC.
- c. KETTERING APPROVES WORK OR REQUIRES RECONSTRUCTION.

[HTTPS://WWW.KETTERINGOH.ORG/CONSTRUCTION-DRAWINGS-AND-SPECIFICATIONS/](https://www.ketteringoh.org/construction-drawings-and-specifications/)

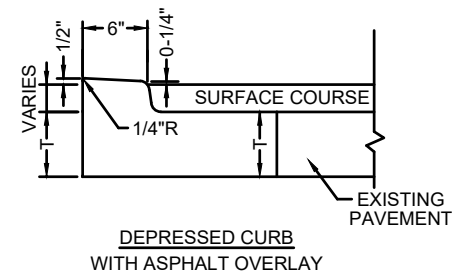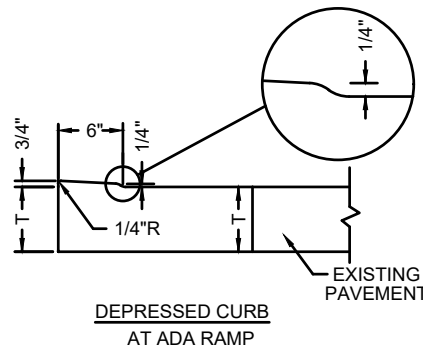

ADA RAMP GUIDANCE FORM




PROJECT NAME & #:





RAMP: NEW OR EXISTING

NOTES:

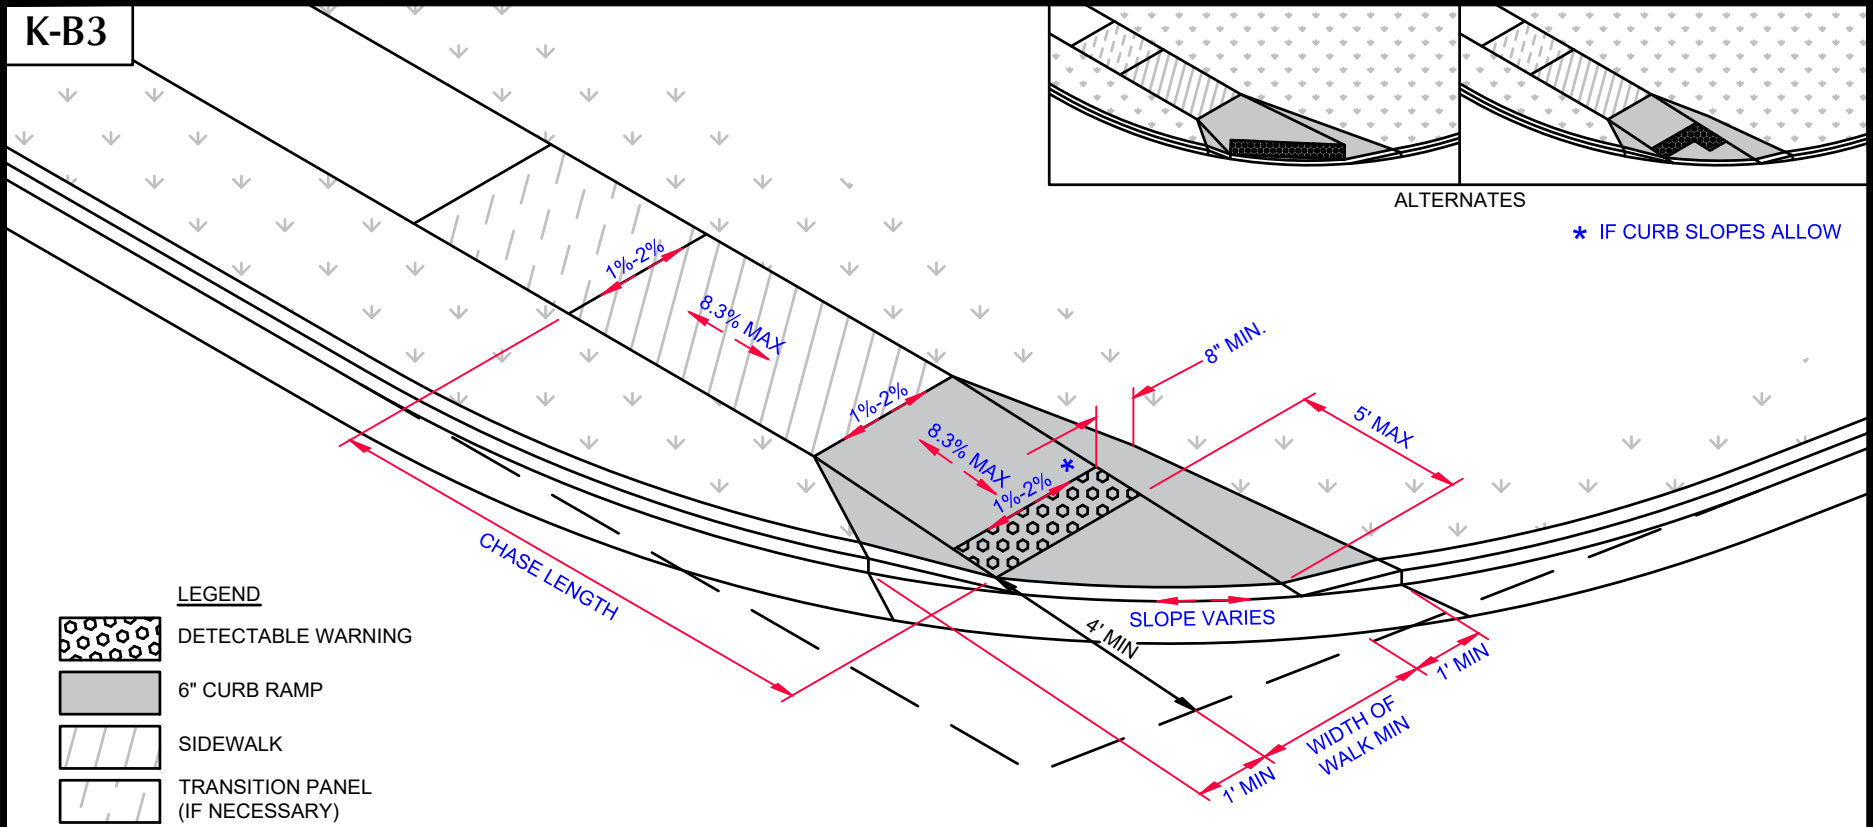K-B3



**LEGEND**

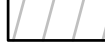-  DETECTABLE WARNING
-  6" CURB RAMP
-  SIDEWALK
-  TRANSITION PANEL (IF NECESSARY)

CITY OF KETTERING - ADA CURB RAMPS

ONSITE MEETINGS WITH CONTRACTOR

GOAL: CONSTRUCT RIGHT - CONSTRUCT ONCE

THE CONTRACTOR IS TO INITIATE COMMUNICATIONS WITH THE KETTERING ENGINEERING DEPARTMENT AT EACH STEP.

**STEP 1: SCOPING OF WORK**

- a. KETTERING PAINTS PLAN VIEW OF RAMP ON GROUND, IDENTIFIES WIDTH AND ORIENTATION OF DETECTABLE WARNING, AND ESTIMATES SIDEWALK AND CURB TO BE REMOVED.



**STEP 2: REVIEW OF FORM BOARDS**

- a. THE CONTRACTOR IS TO NOTIFY KETTERING IF ADDITIONAL SIDEWALK AND/OR CURB WILL NEED TO BE REMOVED BEYOND THE MARKED LIMITS. THE CONTRACTOR WILL REMOVE SIDEWALK AND/OR CURB AT KETTERING'S DIRECTION.
- b. KETTERING REVIEWS FORM BOARDS FOR LOCATION, BREAKS, SLOPES, JOINTING, ETC.
- c. RAMPS ARE NOT APPROVED AT THIS STEP.

**STEP 3: INSPECTION OF FINISHED CONCRETE**

- a. INSPECTION TO OCCUR LESS THAN TWO WORKING DAYS AFTER POUR.
- b. KETTERING INSPECTS FINISHED CURB RAMP FOR FINISH, WORKMANSHIP, SLOPES, ETC.
- c. KETTERING APPROVES WORK OR REQUIRES RECONSTRUCTION.

[HTTPS://WWW.KETTERINGOH.ORG/CONSTRUCTION-DRAWINGS-AND-SPECIFICATIONS/](https://www.ketteringoh.org/construction-drawings-and-specifications/)

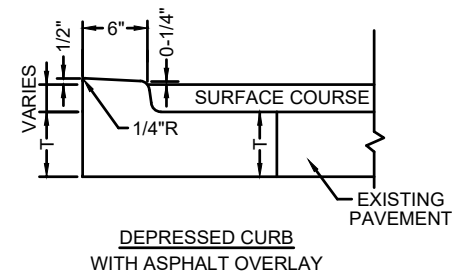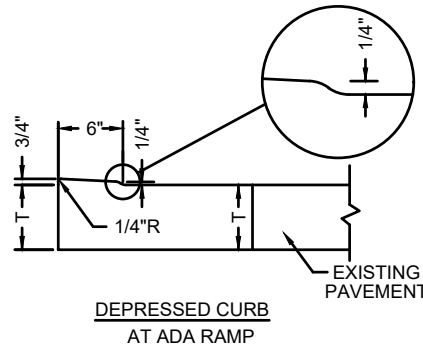

ADA RAMP GUIDANCE FORM




PROJECT NAME & #:

RAMP: NEW OR EXISTING


NOTES:

K-B3

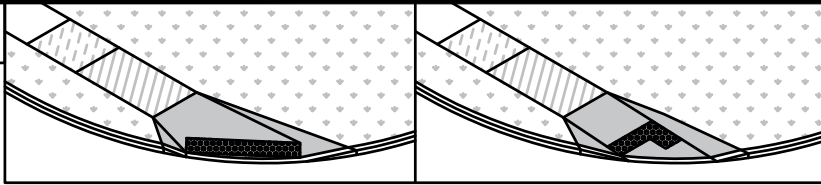





ALTERNATES

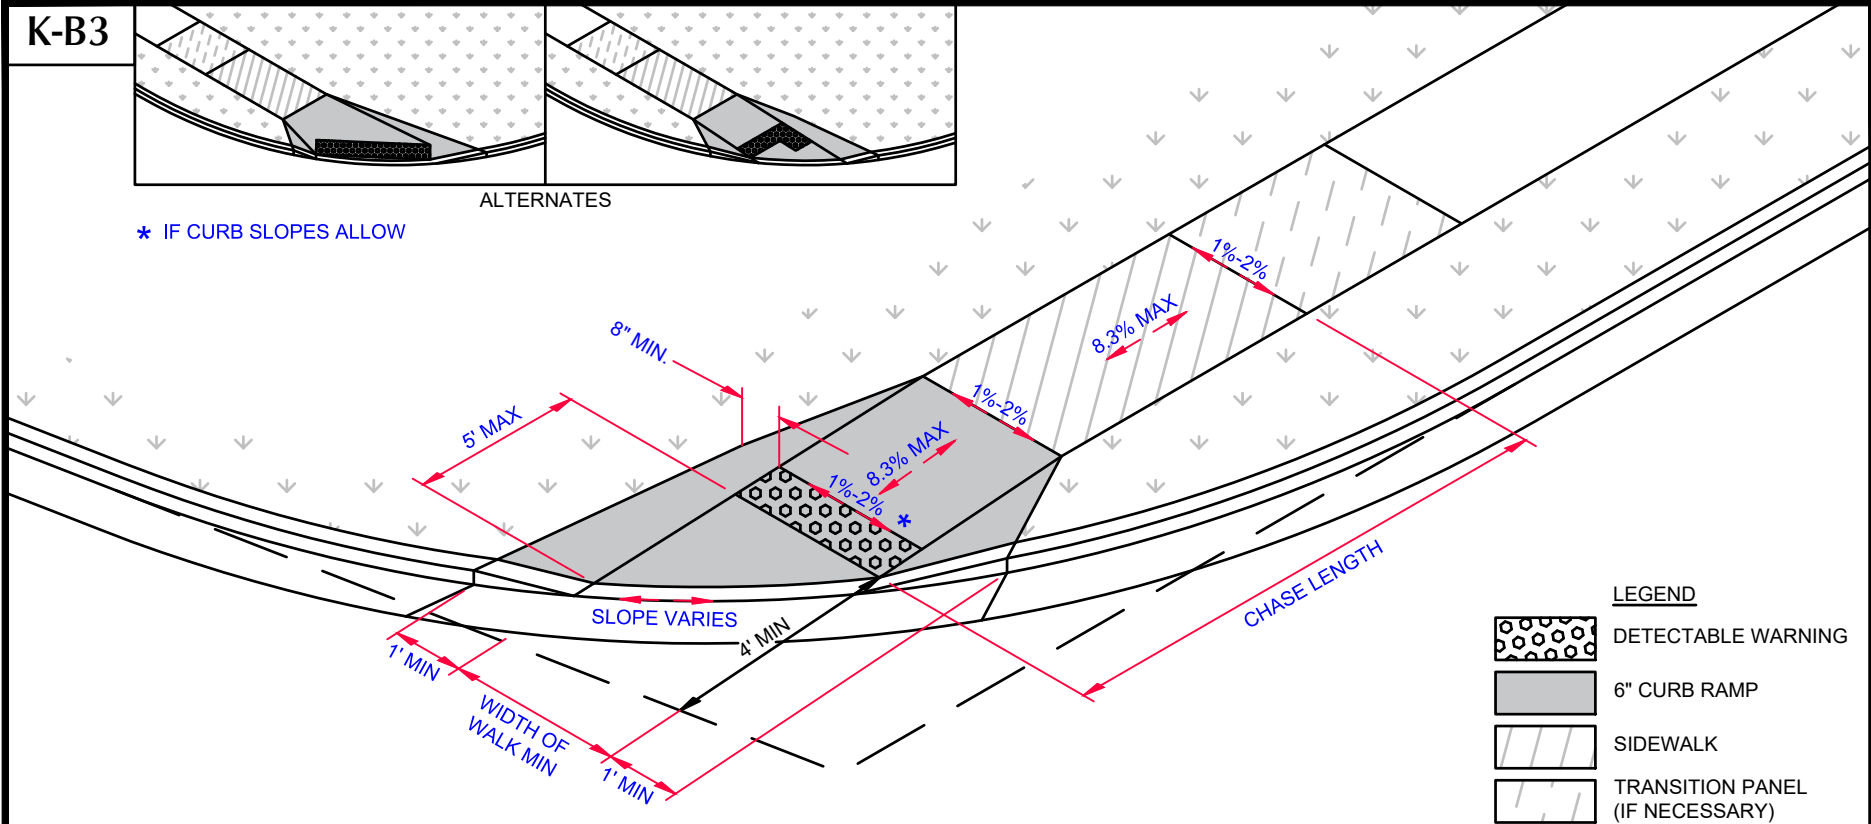\* IF CURB SLOPES ALLOW



LEGEND

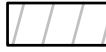-  DETECTABLE WARNING
-  6" CURB RAMP
-  SIDEWALK
-  TRANSITION PANEL (IF NECESSARY)

CITY OF KETTERING - ADA CURB RAMPS

ONSITE MEETINGS WITH CONTRACTOR

GOAL: CONSTRUCT RIGHT - CONSTRUCT ONCE

THE CONTRACTOR IS TO INITIATE COMMUNICATIONS WITH THE KETTERING ENGINEERING DEPARTMENT AT EACH STEP.

STEP 1: SCOPING OF WORK

- a. KETTERING PAINTS PLAN VIEW OF RAMP ON GROUND, IDENTIFIES WIDTH AND ORIENTATION OF DETECTABLE WARNING, AND ESTIMATES SIDEWALK AND CURB TO BE REMOVED.



STEP 2: REVIEW OF FORM BOARDS

- a. THE CONTRACTOR IS TO NOTIFY KETTERING IF ADDITIONAL SIDEWALK AND/OR CURB WILL NEED TO BE REMOVED BEYOND THE MARKED LIMITS. THE CONTRACTOR WILL REMOVE SIDEWALK AND/OR CURB AT KETTERING'S DIRECTION.
- b. KETTERING REVIEWS FORM BOARDS FOR LOCATION, BREAKS, SLOPES, JOINTING, ETC.
- c. RAMPS ARE NOT APPROVED AT THIS STEP.

STEP 3: INSPECTION OF FINISHED CONCRETE

- a. INSPECTION TO OCCUR LESS THAN TWO WORKING DAYS AFTER POUR.
- b. KETTERING INSPECTS FINISHED CURB RAMP FOR FINISH, WORKMANSHIP, SLOPES, ETC.
- c. KETTERING APPROVES WORK OR REQUIRES RECONSTRUCTION.

[HTTPS://WWW.KETTERINGOH.ORG/CONSTRUCTION-DRAWINGS-AND-SPECIFICATIONS/](https://www.ketteringoh.org/construction-drawings-and-specifications/)

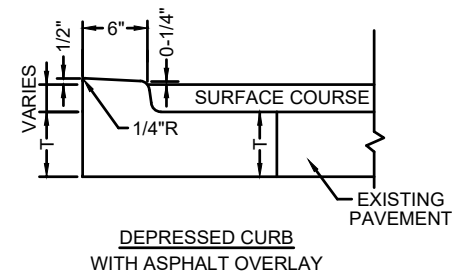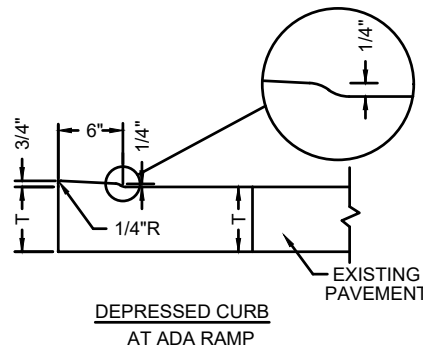

ADA RAMP GUIDANCE FORM









PROJECT NAME & #:

RAMP: NEW OR EXISTING

NOTES:

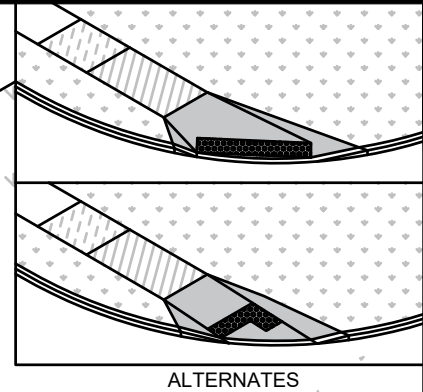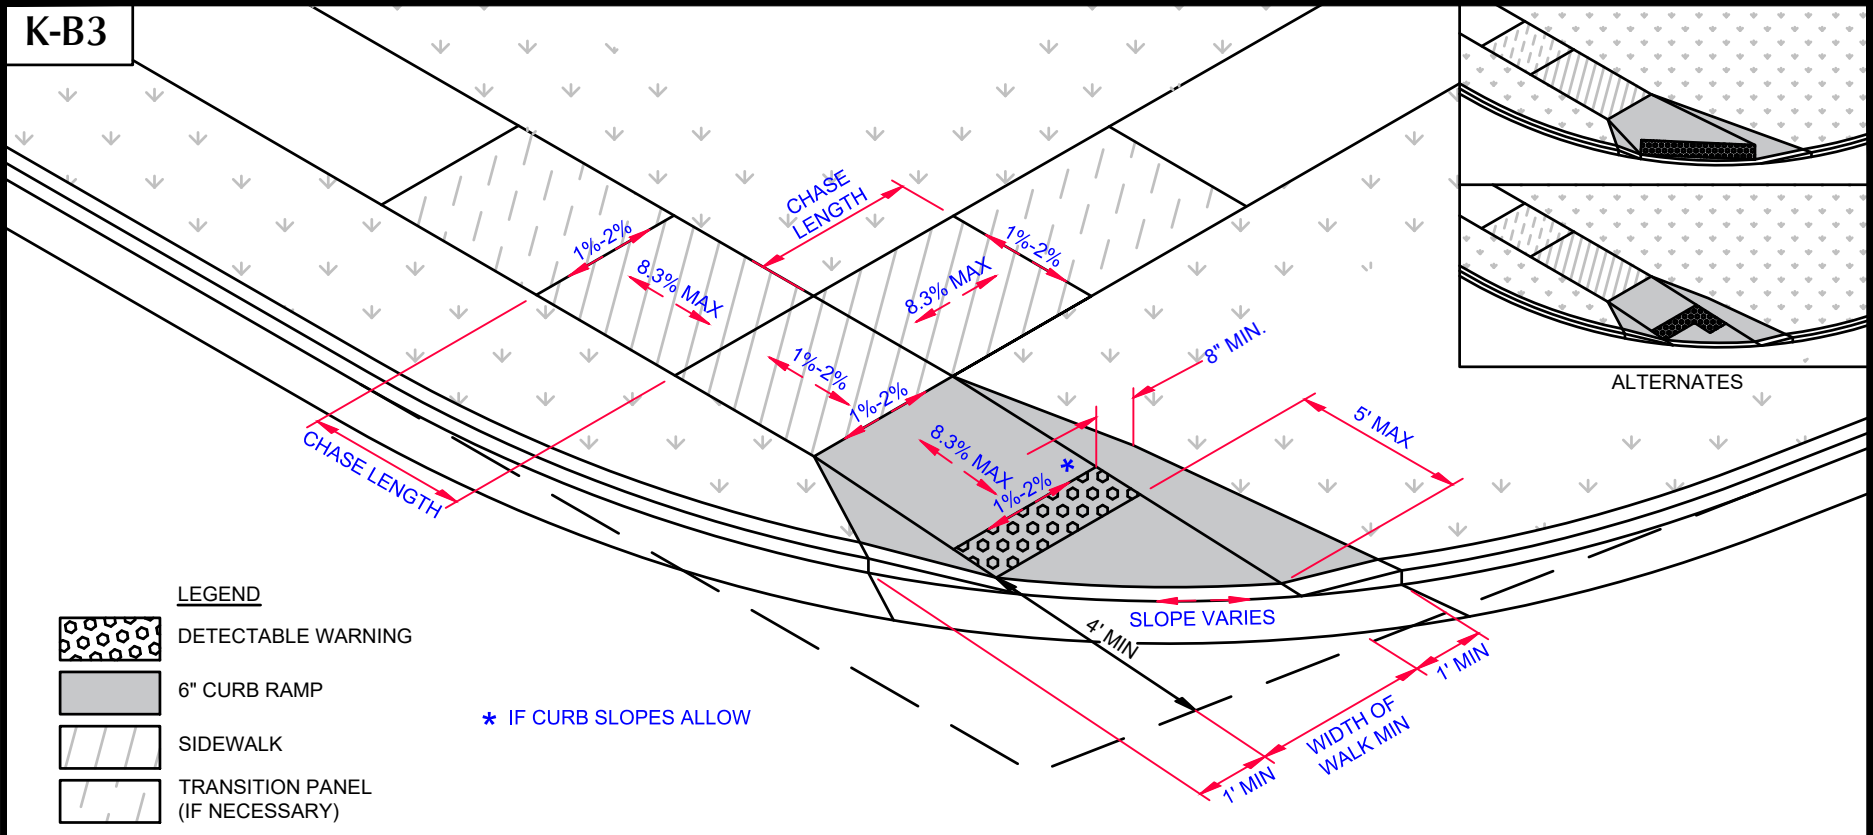K-B3

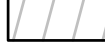

- LEGEND**
-  DETECTABLE WARNING
  -  6" CURB RAMP
  -  SIDEWALK
  -  TRANSITION PANEL (IF NECESSARY)

\* IF CURB SLOPES ALLOW

**CITY OF KETTERING - ADA CURB RAMPS**

ONSITE MEETINGS WITH CONTRACTOR

GOAL: CONSTRUCT RIGHT - CONSTRUCT ONCE

THE CONTRACTOR IS TO INITIATE COMMUNICATIONS WITH THE KETTERING ENGINEERING DEPARTMENT AT EACH STEP.

**STEP 1: SCOPING OF WORK**

- a. KETTERING PAINTS PLAN VIEW OF RAMP ON GROUND, IDENTIFIES WIDTH AND ORIENTATION OF DETECTABLE WARNING, AND ESTIMATES SIDEWALK AND CURB TO BE REMOVED.



**STEP 2: REVIEW OF FORM BOARDS**

- a. THE CONTRACTOR IS TO NOTIFY KETTERING IF ADDITIONAL SIDEWALK AND/OR CURB WILL NEED TO BE REMOVED BEYOND THE MARKED LIMITS. THE CONTRACTOR WILL REMOVE SIDEWALK AND/OR CURB AT KETTERING'S DIRECTION.
- b. KETTERING REVIEWS FORM BOARDS FOR LOCATION, BREAKS, SLOPES, JOINTING, ETC.
- c. RAMPS ARE NOT APPROVED AT THIS STEP.

**STEP 3: INSPECTION OF FINISHED CONCRETE**

- a. INSPECTION TO OCCUR LESS THAN TWO WORKING DAYS AFTER POUR.
- b. KETTERING INSPECTS FINISHED CURB RAMP FOR FINISH, WORKMANSHIP, SLOPES, ETC.
- c. KETTERING APPROVES WORK OR REQUIRES RECONSTRUCTION.

[HTTPS://WWW.KETTERINGOH.ORG/CONSTRUCTION-DRAWINGS-AND-SPECIFICATIONS/](https://www.ketteringoh.org/construction-drawings-and-specifications/)

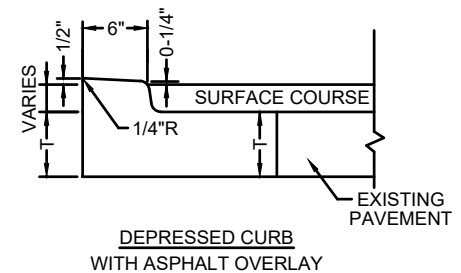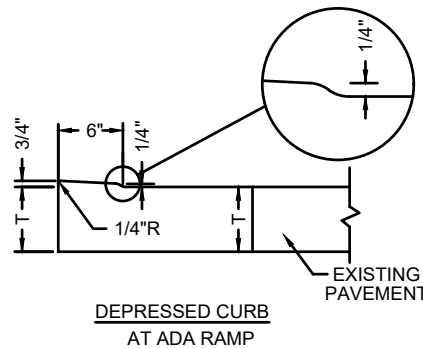

ADA RAMP GUIDANCE FORM




PROJECT NAME & #:


RAMP: NEW OR EXISTING

NOTES:

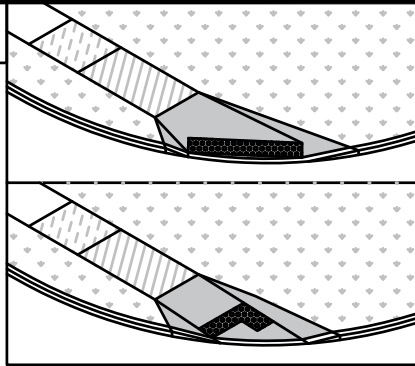



K-B3

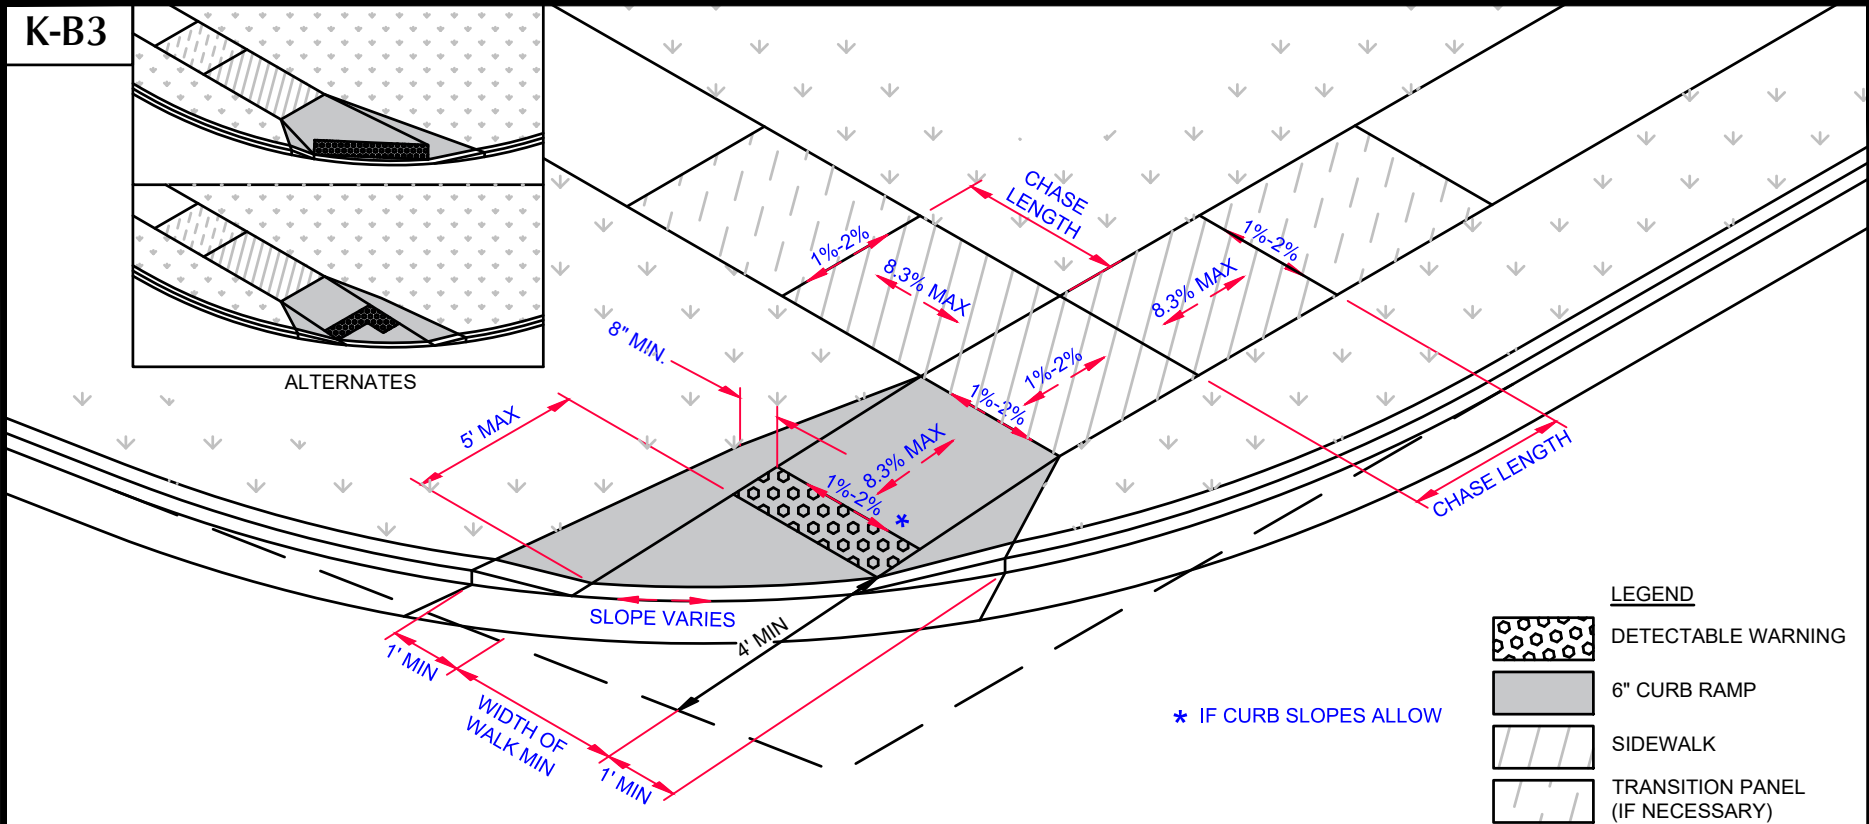

ALTERNATES



**LEGEND**

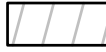-  DETECTABLE WARNING
-  6" CURB RAMP
-  SIDEWALK
-  TRANSITION PANEL (IF NECESSARY)

\* IF CURB SLOPES ALLOW

**CITY OF KETTERING - ADA CURB RAMPS**

ONSITE MEETINGS WITH CONTRACTOR

GOAL: CONSTRUCT RIGHT - CONSTRUCT ONCE

THE CONTRACTOR IS TO INITIATE COMMUNICATIONS WITH THE KETTERING ENGINEERING DEPARTMENT AT EACH STEP.

**STEP 1: SCOPING OF WORK**

- a. KETTERING PAINTS PLAN VIEW OF RAMP ON GROUND, IDENTIFIES WIDTH AND ORIENTATION OF DETECTABLE WARNING, AND ESTIMATES SIDEWALK AND CURB TO BE REMOVED.



**STEP 2: REVIEW OF FORM BOARDS**

- a. THE CONTRACTOR IS TO NOTIFY KETTERING IF ADDITIONAL SIDEWALK AND/OR CURB WILL NEED TO BE REMOVED BEYOND THE MARKED LIMITS. THE CONTRACTOR WILL REMOVE SIDEWALK AND/OR CURB AT KETTERING'S DIRECTION.
- b. KETTERING REVIEWS FORM BOARDS FOR LOCATION, BREAKS, SLOPES, JOINTING, ETC.
- c. RAMPS ARE NOT APPROVED AT THIS STEP.

**STEP 3: INSPECTION OF FINISHED CONCRETE**


- a. INSPECTION TO OCCUR LESS THAN TWO WORKING DAYS AFTER POUR.
- b. KETTERING INSPECTS FINISHED CURB RAMP FOR FINISH, WORKMANSHIP, SLOPES, ETC.
- c. KETTERING APPROVES WORK OR REQUIRES RECONSTRUCTION.

[HTTPS://WWW.KETTERINGOH.ORG/CONSTRUCTION-DRAWINGS-AND-SPECIFICATIONS/](https://www.ketteringoh.org/construction-drawings-and-specifications/)

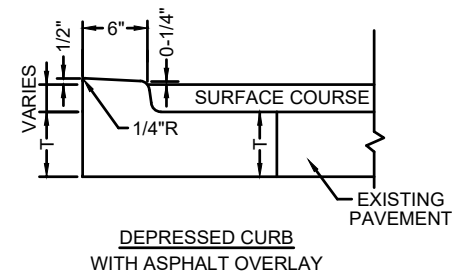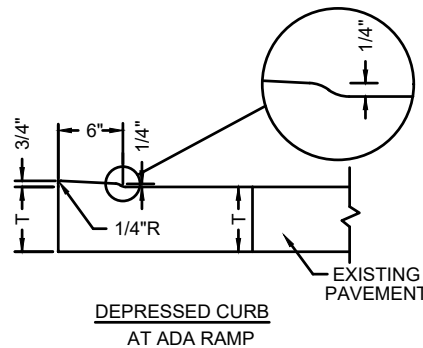




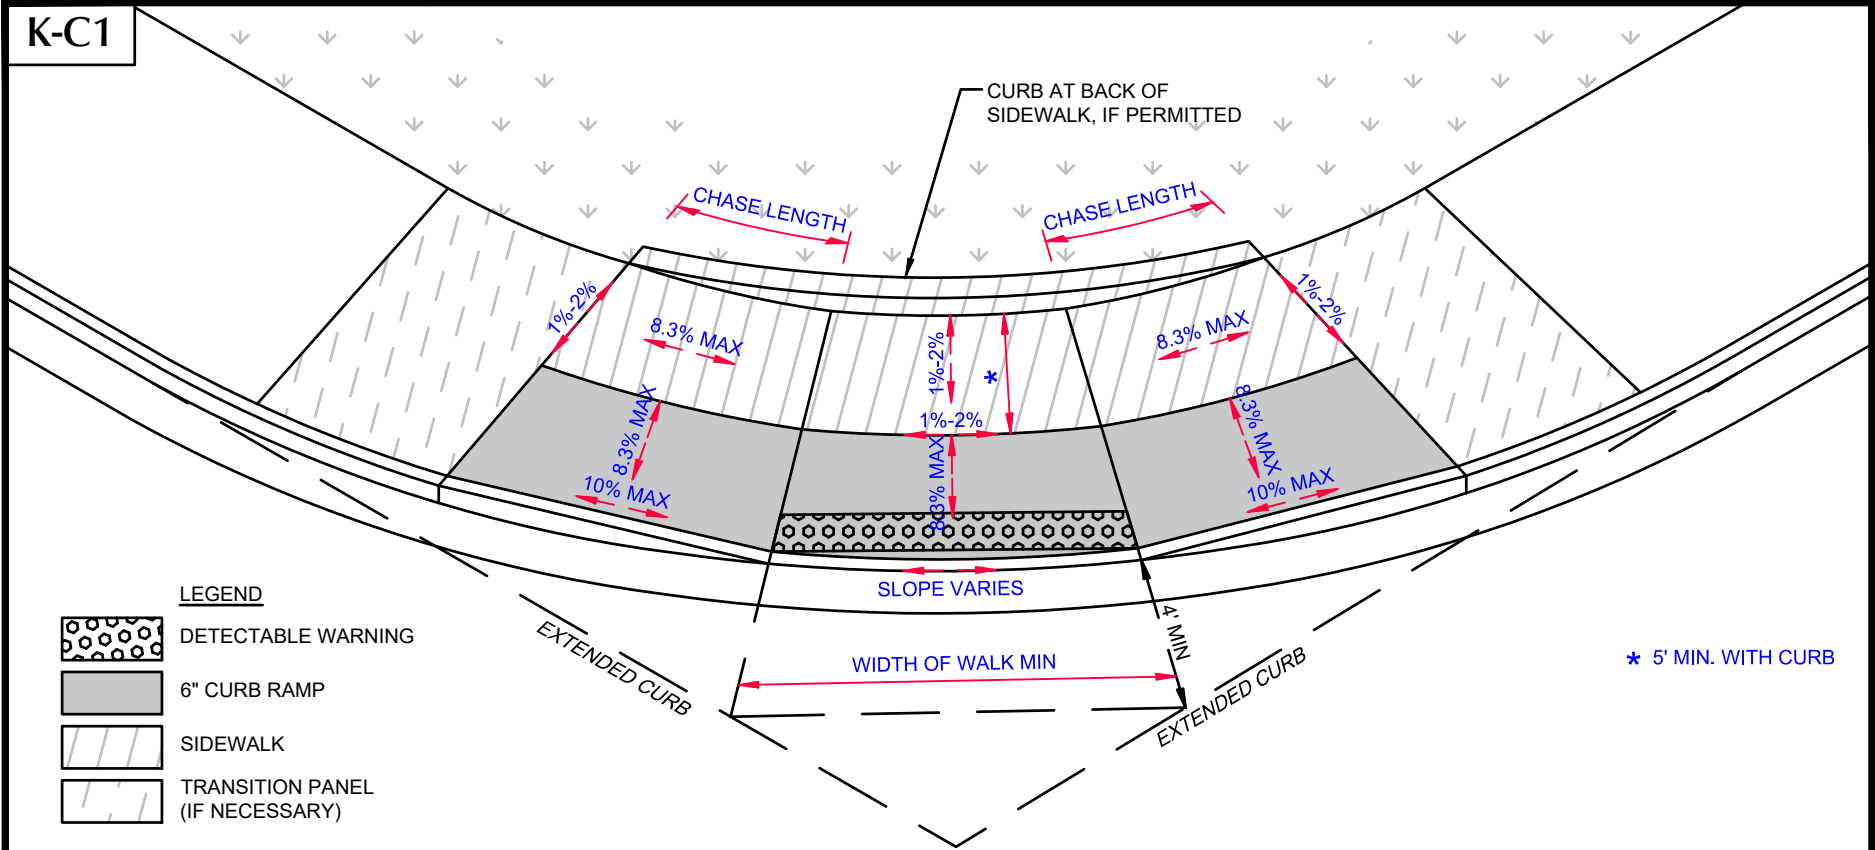


K-C1



**LEGEND**

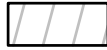-  DETECTABLE WARNING
-  6" CURB RAMP
-  SIDEWALK
-  TRANSITION PANEL (IF NECESSARY)

CITY OF KETTERING - ADA CURB RAMPS

ONSITE MEETINGS WITH CONTRACTOR

GOAL: CONSTRUCT RIGHT - CONSTRUCT ONCE

THE CONTRACTOR IS TO INITIATE COMMUNICATIONS WITH THE KETTERING ENGINEERING DEPARTMENT AT EACH STEP.

**STEP 1: SCOPING OF WORK**

- a. KETTERING PAINTS PLAN VIEW OF RAMP ON GROUND, IDENTIFIES WIDTH AND ORIENTATION OF DETECTABLE WARNING, AND ESTIMATES SIDEWALK AND CURB TO BE REMOVED.



**STEP 2: REVIEW OF FORM BOARDS**

- a. THE CONTRACTOR IS TO NOTIFY KETTERING IF ADDITIONAL SIDEWALK AND/OR CURB WILL NEED TO BE REMOVED BEYOND THE MARKED LIMITS. THE CONTRACTOR WILL REMOVE SIDEWALK AND/OR CURB AT KETTERING'S DIRECTION.
- b. KETTERING REVIEWS FORM BOARDS FOR LOCATION, BREAKS, SLOPES, JOINTING, ETC.
- c. RAMPS ARE NOT APPROVED AT THIS STEP.

**STEP 3: INSPECTION OF FINISHED CONCRETE**

- a. INSPECTION TO OCCUR LESS THAN TWO WORKING DAYS AFTER POUR.
- b. KETTERING INSPECTS FINISHED CURB RAMP FOR FINISH, WORKMANSHIP, SLOPES, ETC.
- c. KETTERING APPROVES WORK OR REQUIRES RECONSTRUCTION.

[HTTPS://WWW.KETTERINGOH.ORG/CONSTRUCTION-DRAWINGS-AND-SPECIFICATIONS/](https://www.ketteringoh.org/construction-drawings-and-specifications/)

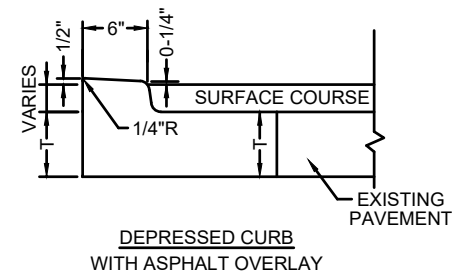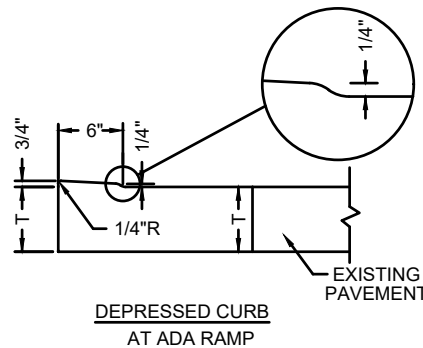

\* 5' MIN. WITH CURB

ADA RAMP GUIDANCE FORM




PROJECT NAME & #:

RAMP: NEW OR EXISTING

NOTES:

# K-C2 (MODIFIED)

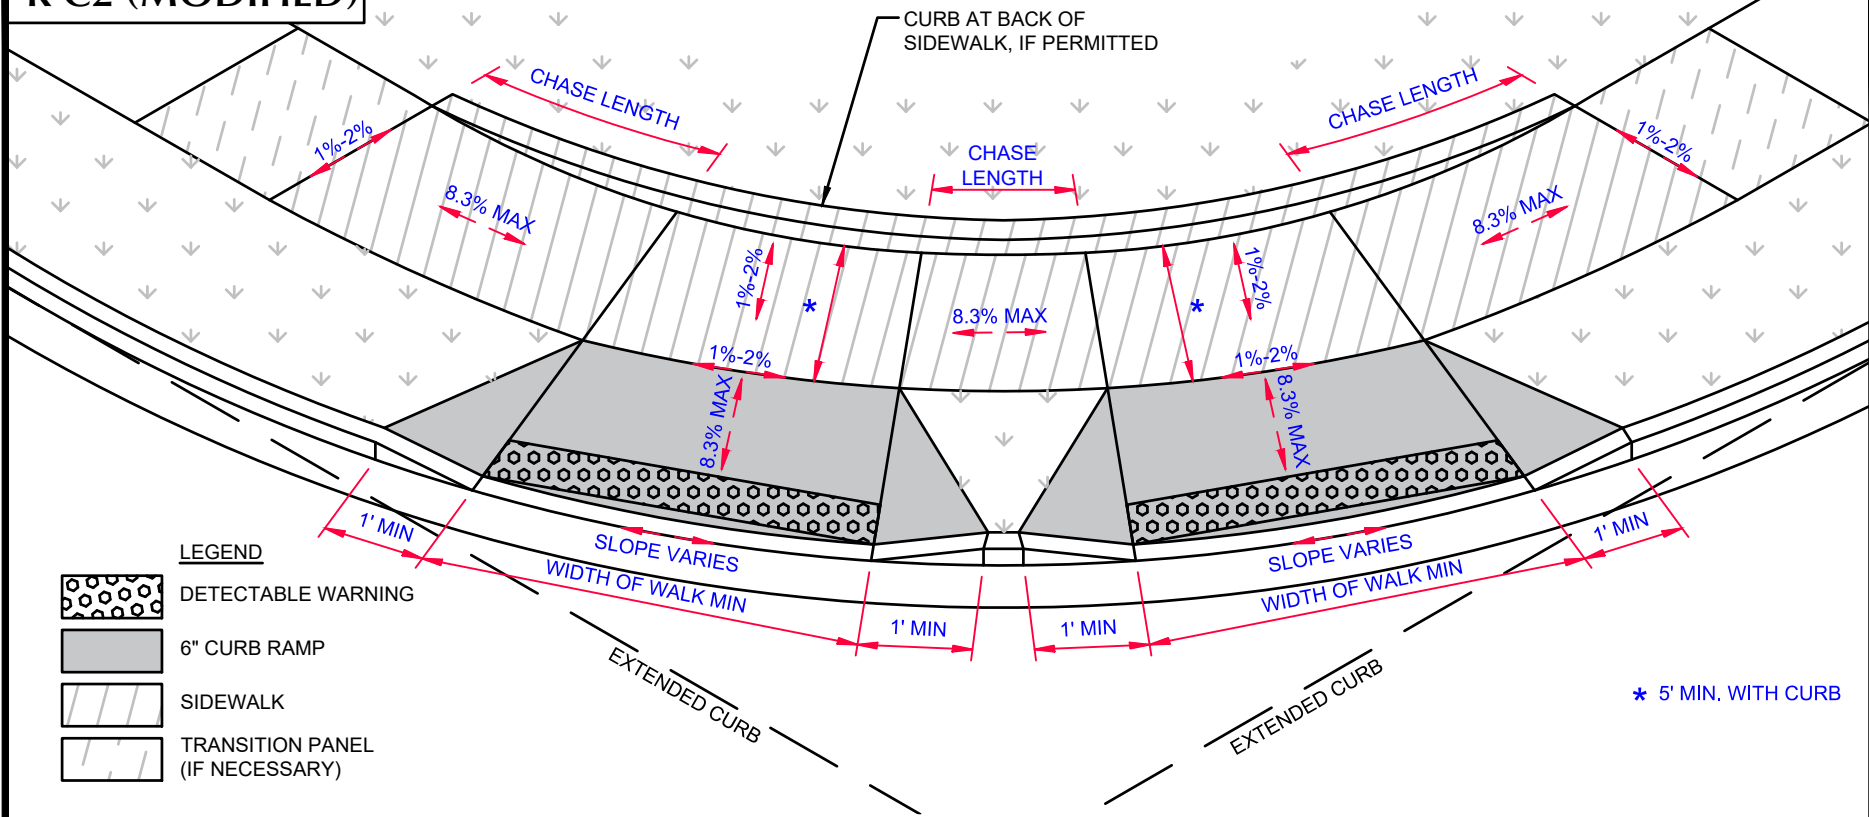

- LEGEND**
- DETECTABLE WARNING
  - 6" CURB RAMP
  - SIDEWALK
  - TRANSITION PANEL (IF NECESSARY)

CITY OF KETTERING - ADA CURB RAMPS  
 ONSITE MEETINGS WITH CONTRACTOR  
 GOAL: CONSTRUCT RIGHT - CONSTRUCT ONCE

- STEP 3: INSPECTION OF FINISHED CONCRETE**
- a. INSPECTION TO OCCUR LESS THAN TWO WORKING DAYS AFTER POUR.
  - b. KETTERING INSPECTS FINISHED CURB RAMP FOR FINISH, WORKMANSHIP, SLOPES, ETC.
  - c. KETTERING APPROVES WORK OR REQUIRES RECONSTRUCTION.
- [HTTPS://WWW.KETTERINGOH.ORG/CONSTRUCTION-DRAWINGS-AND-SPECIFICATIONS/](https://www.ketteringoh.org/construction-drawings-and-specifications/)



THE CONTRACTOR IS TO INITIATE COMMUNICATIONS WITH THE KETTERING ENGINEERING DEPARTMENT AT EACH STEP.

**STEP 1: SCOPING OF WORK**

- a. KETTERING PAINTS PLAN VIEW OF RAMP ON GROUND, IDENTIFIES WIDTH AND ORIENTATION OF DETECTABLE WARNING, AND ESTIMATES SIDEWALK AND CURB TO BE REMOVED.

**STEP 2: REVIEW OF FORM BOARDS**

- a. THE CONTRACTOR IS TO NOTIFY KETTERING IF ADDITIONAL SIDEWALK AND/OR CURB WILL NEED TO BE REMOVED BEYOND THE MARKED LIMITS. THE CONTRACTOR WILL REMOVE SIDEWALK AND/OR CURB AT KETTERING'S DIRECTION.
- b. KETTERING REVIEWS FORM BOARDS FOR LOCATION, BREAKS, SLOPES, JOINTING, ETC.
- c. RAMPS ARE NOT APPROVED AT THIS STEP.

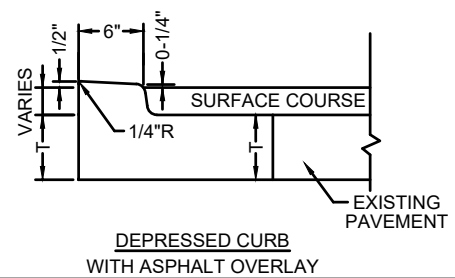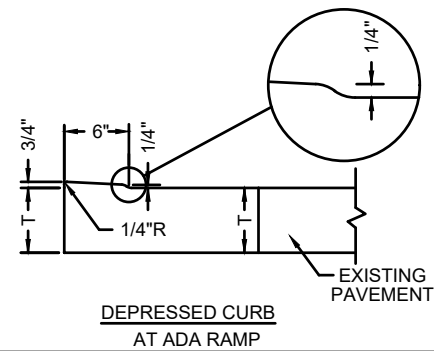

ADA RAMP GUIDANCE FORM




PROJECT NAME & #:

RAMP: NEW OR EXISTING

NOTES:





K-B2

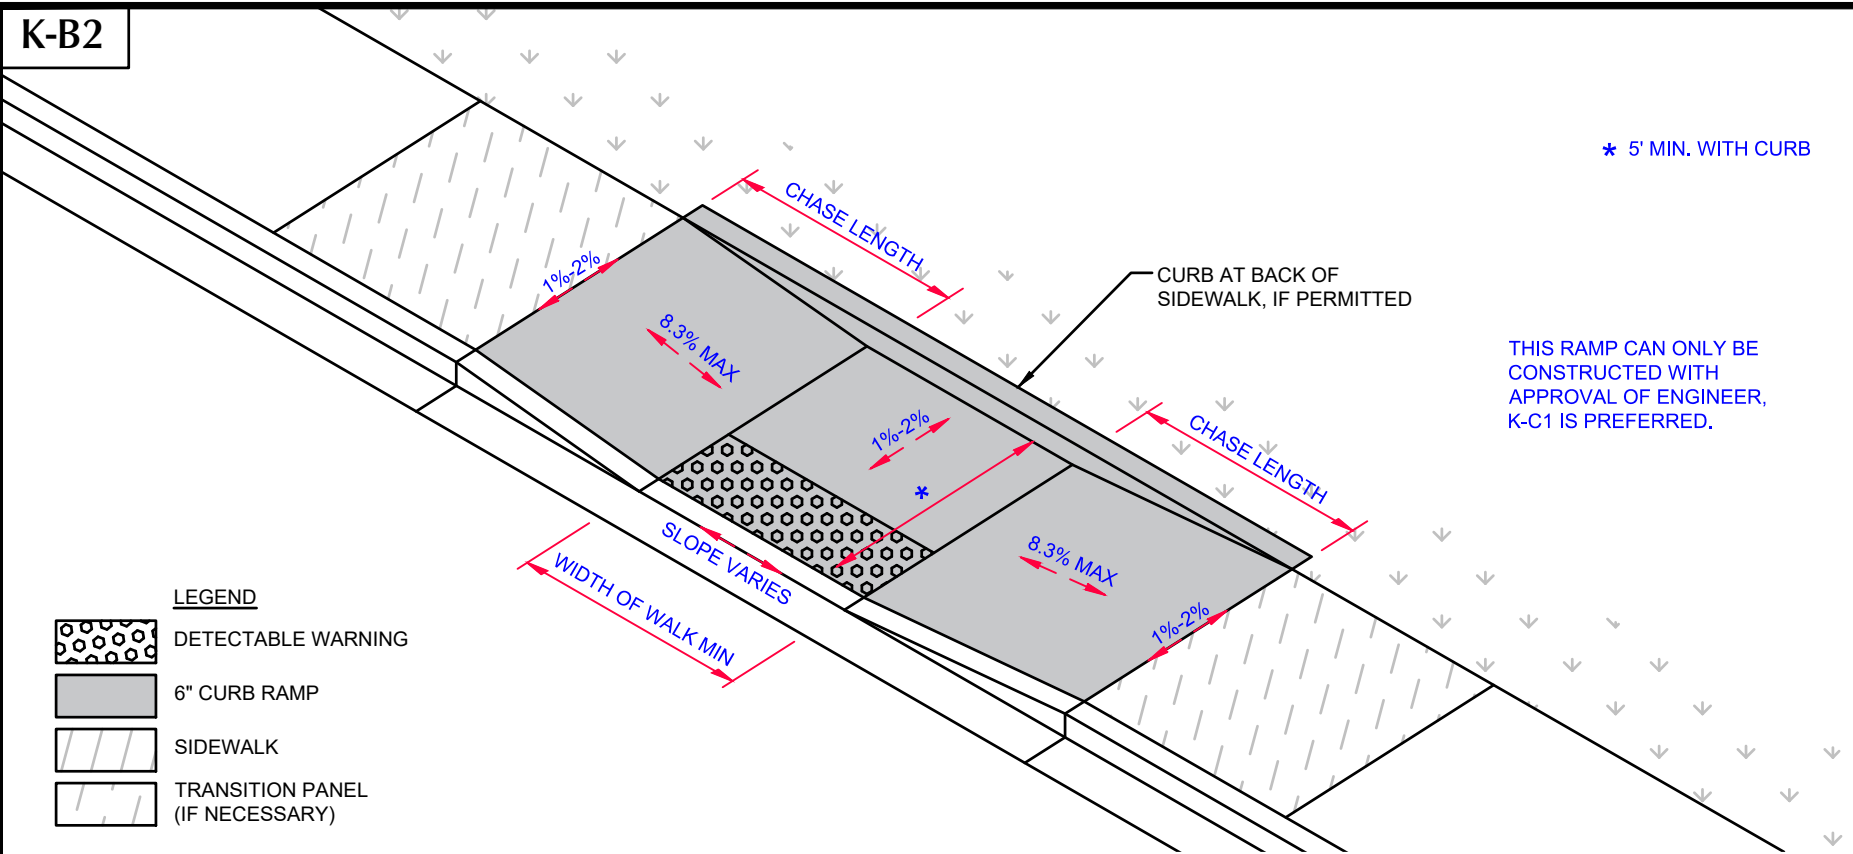\* 5' MIN. WITH CURB



THIS RAMP CAN ONLY BE CONSTRUCTED WITH APPROVAL OF ENGINEER, K-C1 IS PREFERRED.



**LEGEND**

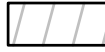-  DETECTABLE WARNING
-  6" CURB RAMP
-  SIDEWALK
-  TRANSITION PANEL (IF NECESSARY)

GIS UNIQUE ID: KHR \_\_\_\_\_

IS THERE A PUSH BUTTON?	Y	N
PUSH BUTTON HEIGHT (~42")		
PUSH BUTTON SIDE REACH (~10")		
NOTIFY TRAFFIC ENGINEER?	Y	N

SMART LEVEL TOLERANCE IS 0.2%, THEREFORE 2.2% AND 8.5% ARE ACCEPTABLE

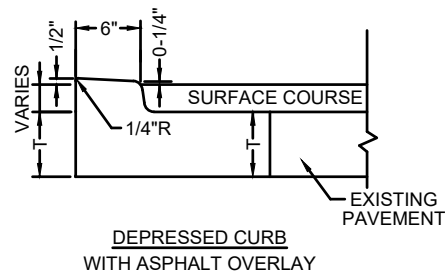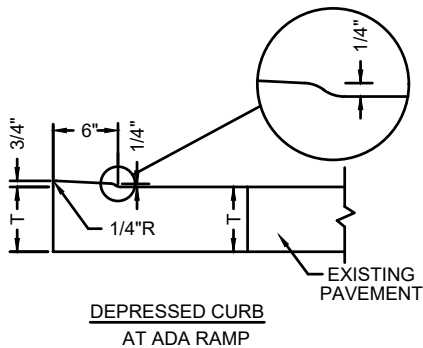

REVIEWED BY

INSPECTOR: \_\_\_\_\_ DATE: \_\_\_\_\_

ENGINEER: \_\_\_\_\_ DATE: \_\_\_\_\_

\_\_\_\_\_ ACCEPTABLE

\_\_\_\_\_ NOT ACCEPTABLE

\*\* CONSIDER FACTORS BEYOND SLOPES

ADA RAMP INSPECTION FORM




PROJECT NAME & #:





RAMP: NEW OR EXISTING

NOTES:

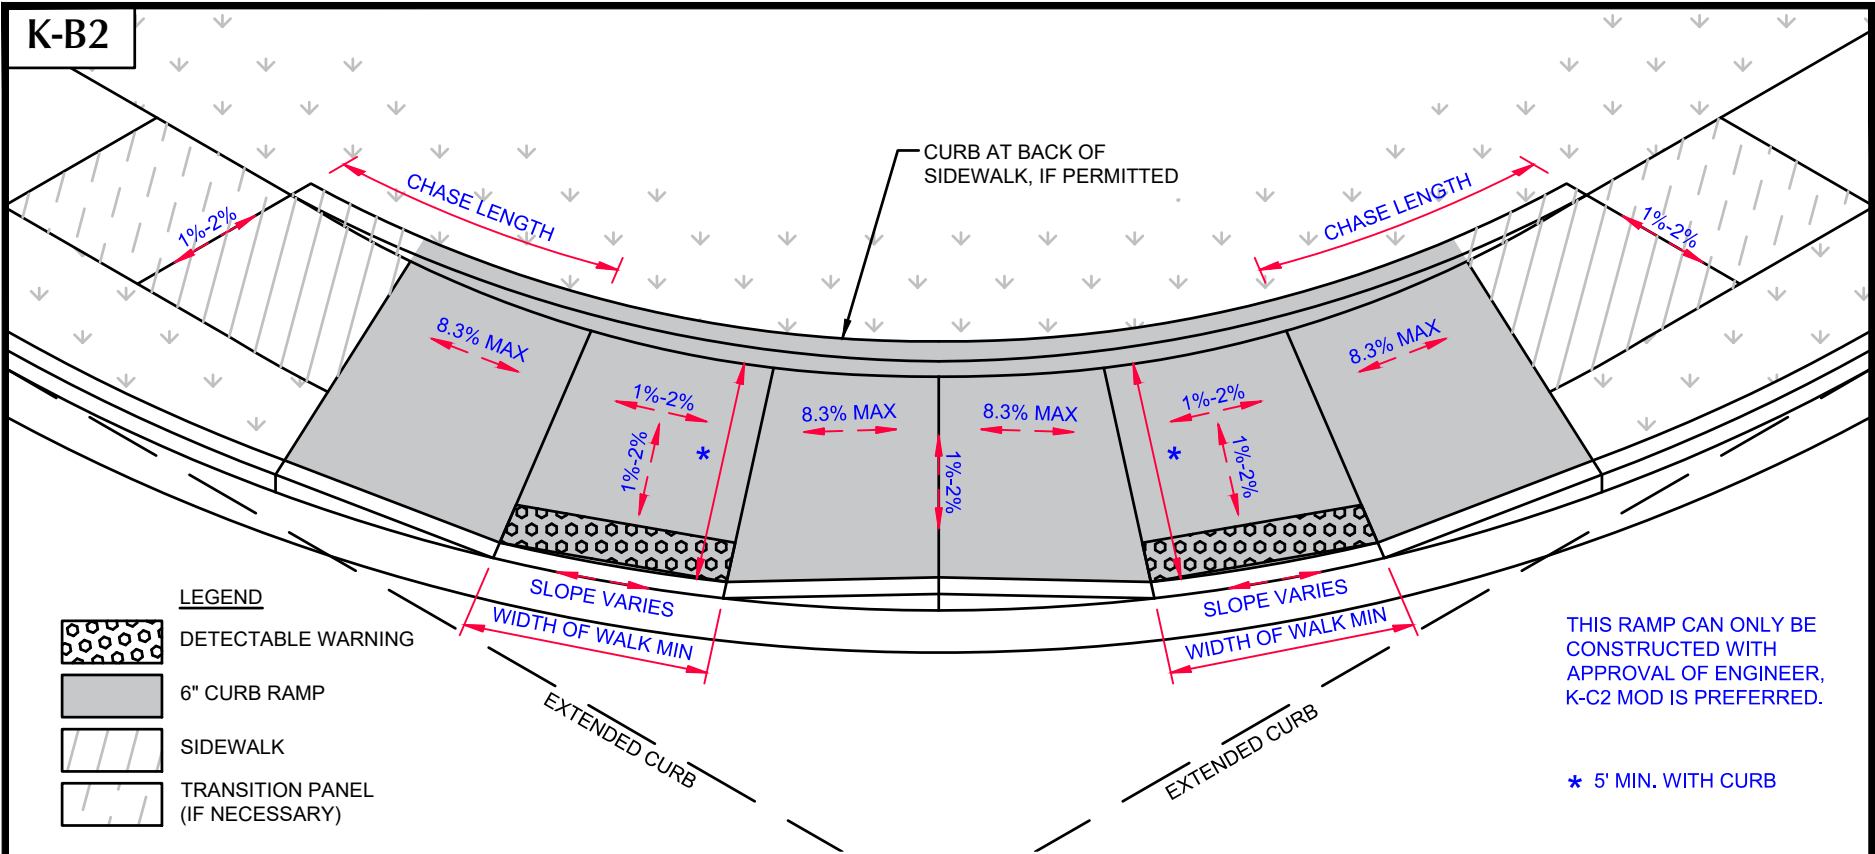**K-B2**



**LEGEND**

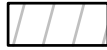-  DETECTABLE WARNING
-  6" CURB RAMP
-  SIDEWALK
-  TRANSITION PANEL (IF NECESSARY)

THIS RAMP CAN ONLY BE CONSTRUCTED WITH APPROVAL OF ENGINEER, K-C2 MOD IS PREFERRED.

\* 5' MIN. WITH CURB

CITY OF KETTERING - ADA CURB RAMPS

ONSITE MEETINGS WITH CONTRACTOR

GOAL: CONSTRUCT RIGHT - CONSTRUCT ONCE

THE CONTRACTOR IS TO INITIATE COMMUNICATIONS WITH THE KETTERING ENGINEERING DEPARTMENT AT EACH STEP.

**STEP 1: SCOPING OF WORK**

- a. KETTERING PAINTS PLAN VIEW OF RAMP ON GROUND, IDENTIFIES WIDTH AND ORIENTATION OF DETECTABLE WARNING, AND ESTIMATES SIDEWALK AND CURB TO BE REMOVED.



**STEP 2: REVIEW OF FORM BOARDS**

- a. THE CONTRACTOR IS TO NOTIFY KETTERING IF ADDITIONAL SIDEWALK AND/OR CURB WILL NEED TO BE REMOVED BEYOND THE MARKED LIMITS. THE CONTRACTOR WILL REMOVE SIDEWALK AND/OR CURB AT KETTERING'S DIRECTION.
- b. KETTERING REVIEWS FORM BOARDS FOR LOCATION, BREAKS, SLOPES, JOINTING, ETC.
- c. RAMPS ARE NOT APPROVED AT THIS STEP.

**STEP 3: INSPECTION OF FINISHED CONCRETE**

- a. INSPECTION TO OCCUR LESS THAN TWO WORKING DAYS AFTER POUR.
- b. KETTERING INSPECTS FINISHED CURB RAMP FOR FINISH, WORKMANSHIP, SLOPES, ETC.
- c. KETTERING APPROVES WORK OR REQUIRES RECONSTRUCTION.

[HTTPS://WWW.KETTERINGOH.ORG/CONSTRUCTION-DRAWINGS-AND-SPECIFICATIONS/](https://www.ketteringoh.org/construction-drawings-and-specifications/)

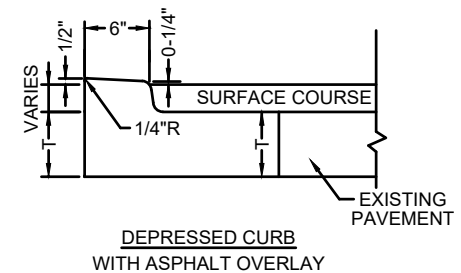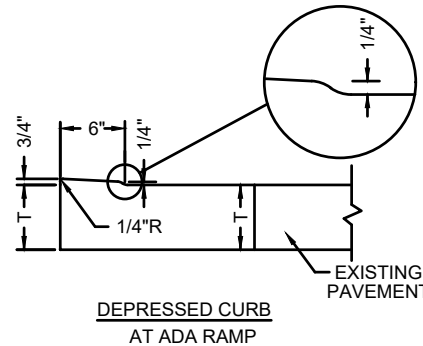

ADA RAMP GUIDANCE FORM



PROJECT NAME & #:

RAMP: NEW OR EXISTING

NOTES: