
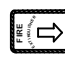





**POLEN FARM
FIRST FLOOR PLAN
1/8 TH SCALE**

S:\CAD\LANDPROJ\09-201\DWG\BASEMAP-09201.DWG



LEGEND:

-  SMOKE DETECTOR
-  FIRE EXTINGUISHER
-  FIRST AID
-  AUTOMATED ELECTRONIC DEFIBRILLATOR

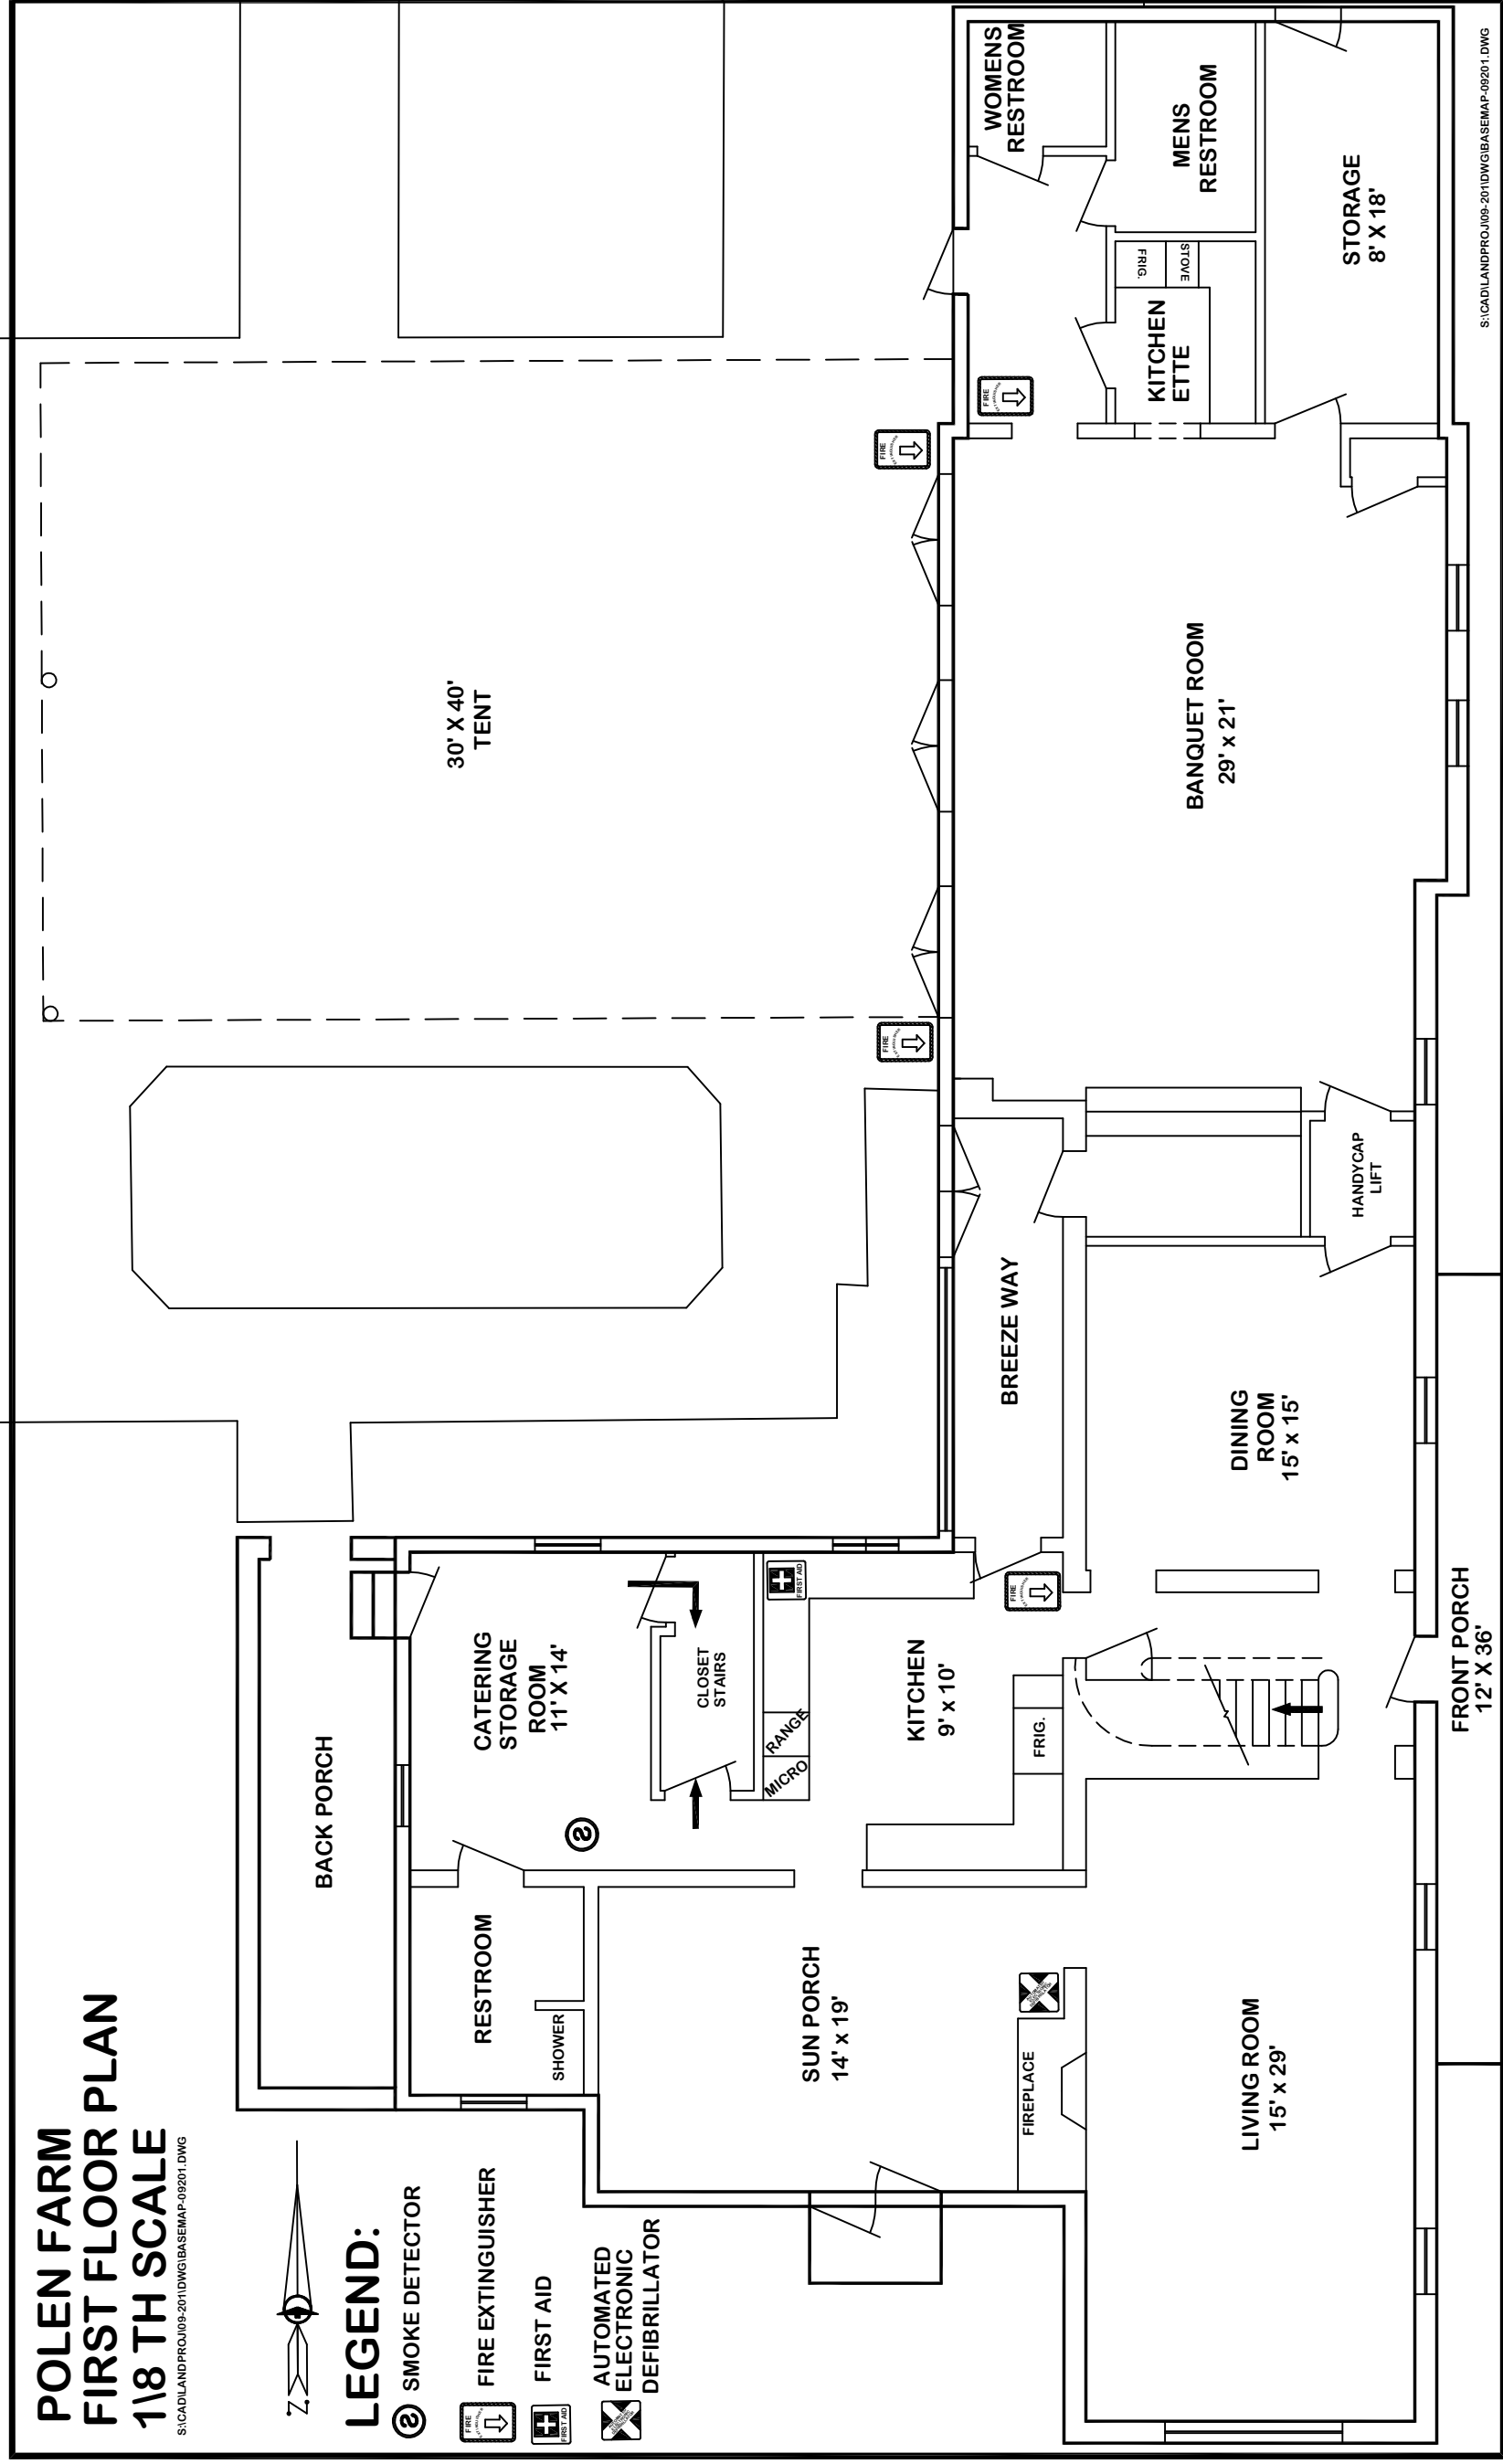

S:\CAD\LANDPROJ\09-201\DWG\BASEMAP-09201.DWG