
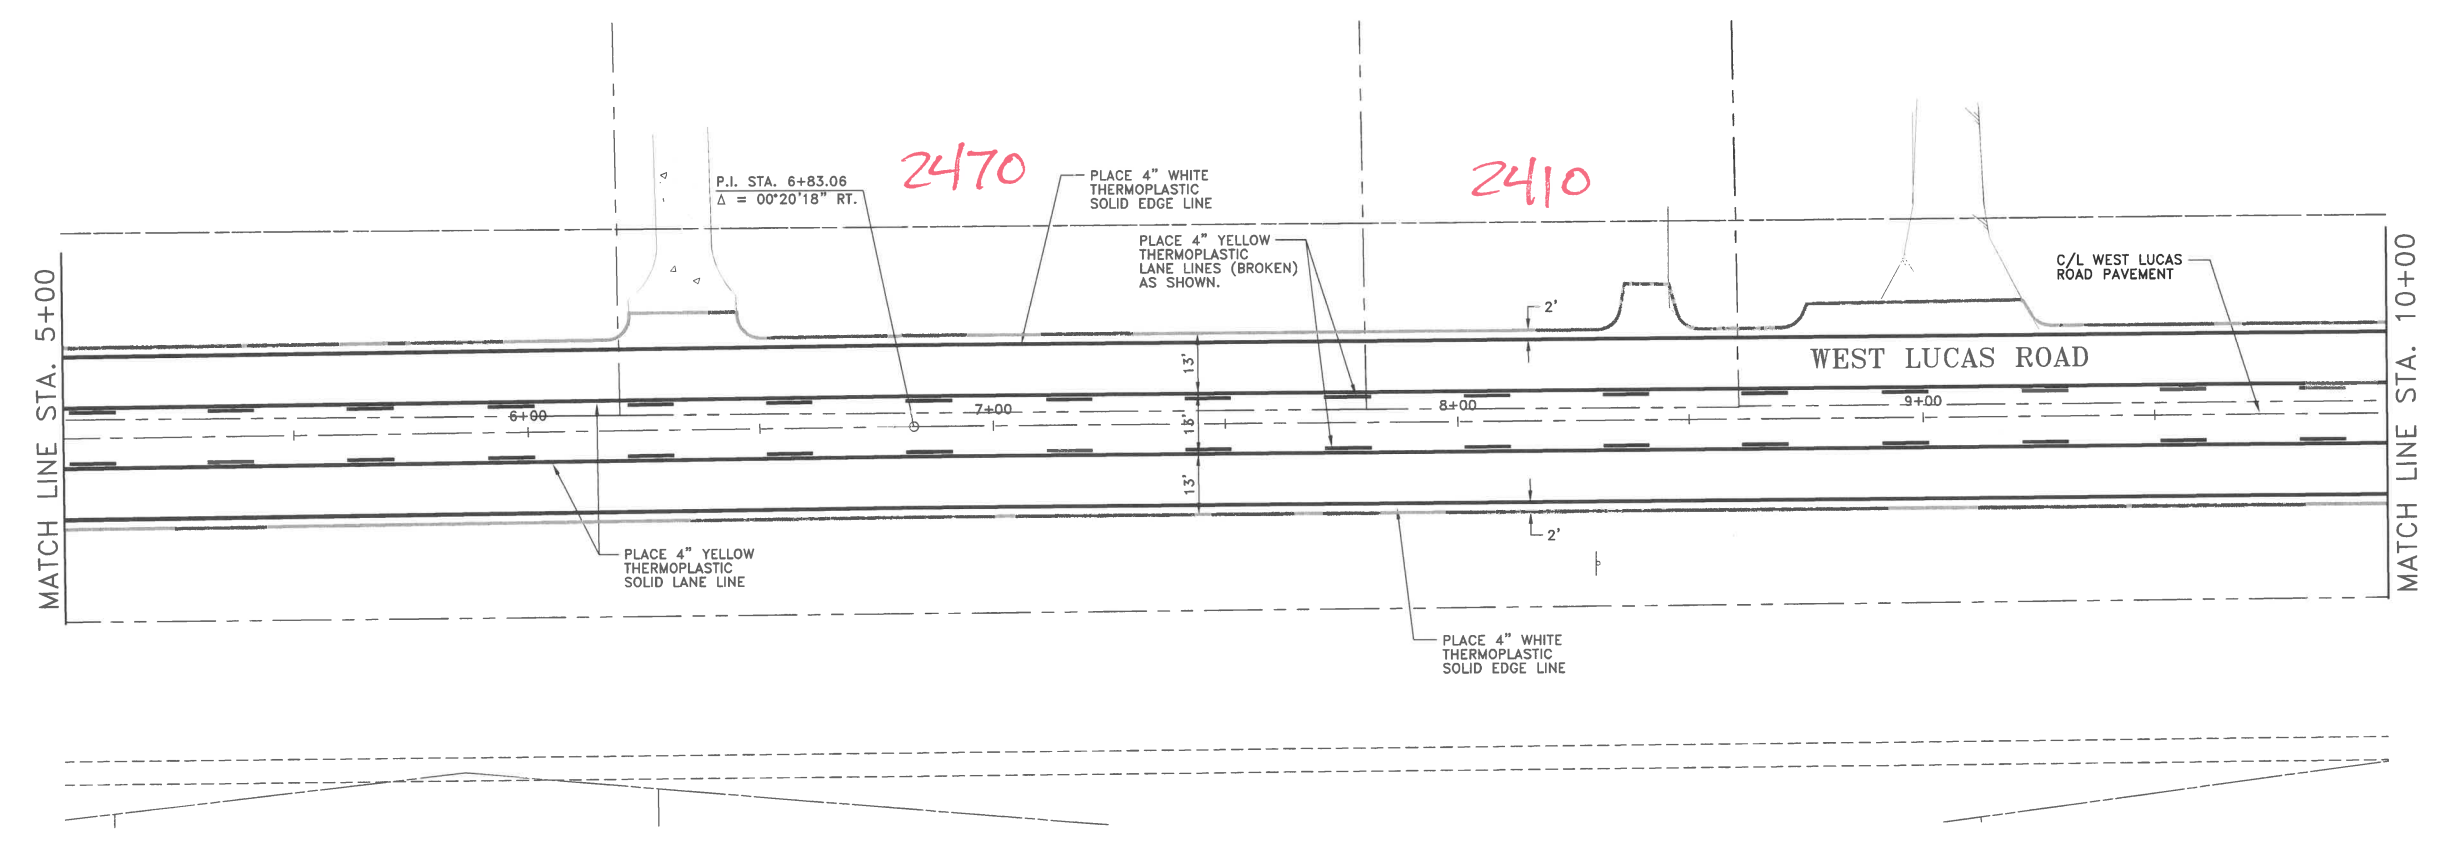


NOTE:
 1. SIGN POST SHALL BE SCH. 80 PIPE WITH SLIPBASE TYPE ANCHOR AND CONCRETE FOUNDATION. SEE TxDOT STD. DETAILS SMD (GEN)-08 AND SMD (SLIP 1-3)-08

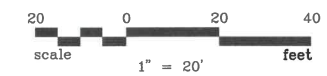


1

NO.	DATE	REVISION	REVIEWED
6			
5			
4			
3			
2			
1			

DRAWN: _____ BW2
 DESIGN: _____ JFW
 REVIEWED: _____ MRB
 SCALE: _____ 1" = 40'
 DATE: _____ APRIL 2017
 DWG. NAME: _____ 1623STRIP01





BW2 ENGINEERS, INC.
 1919 S. Shiloh Road
 Suite 500, L.B. 27
 Garland, Texas 75042
 (972) 864-8200 (T) (972) 864-8220 (F)
 Firm Registration No. F-5290


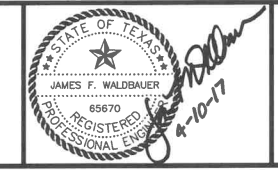


WIDENING AND OVERLAY PROJECT
WEST LUCAS ROAD
 ADD ALT. STRIPING PLAN - SHEET 1 OF 3
CITY OF LUCAS

SHEET NO. 29
 OF 51 SHEETS
 JOB NO. 13-1623

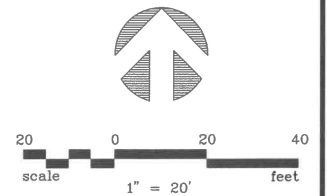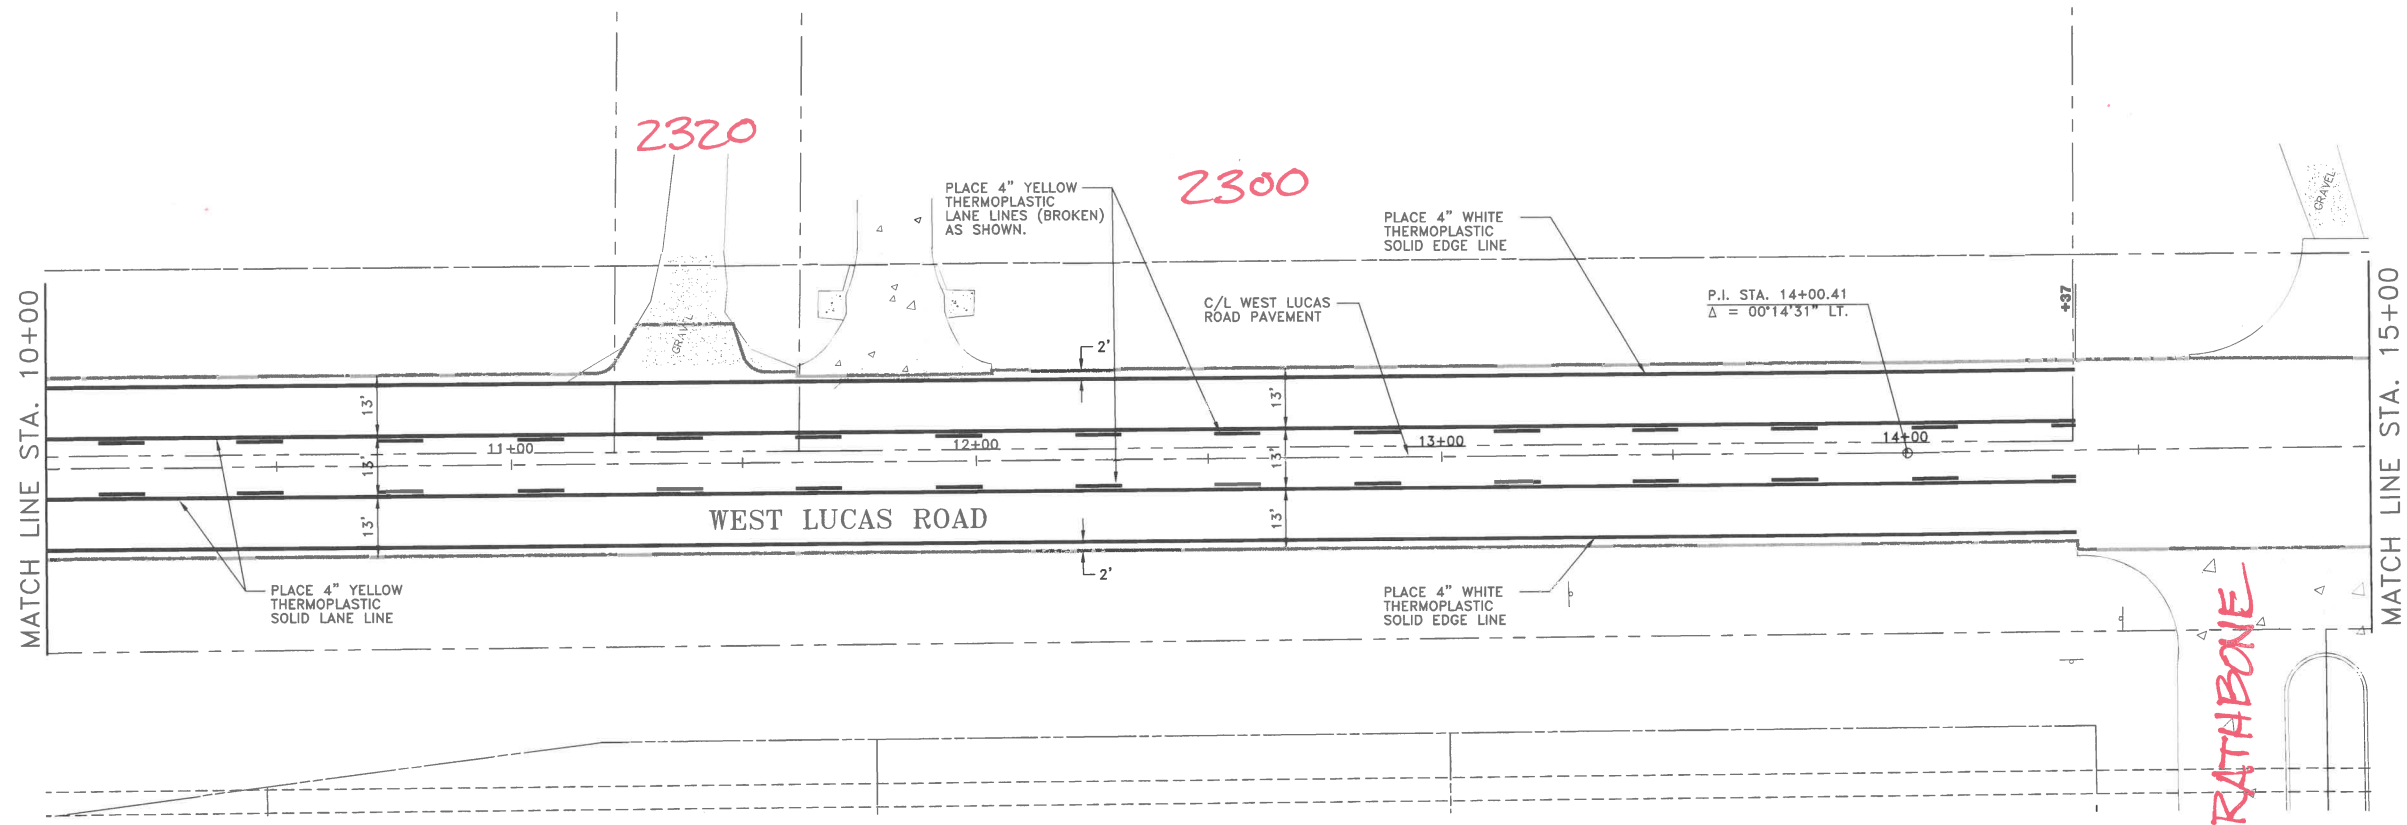

NOTE:
 1. SIGN POST SHALL BE SCH. 80 PIPE WITH SLIPBASE TYPE ANCHOR AND CONCRETE FOUNDATION. SEE TxDOT STD. DETAILS SMD (GEN)-08 AND SMD (SLIP 1-3)-08

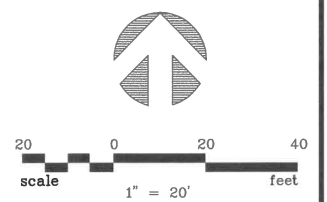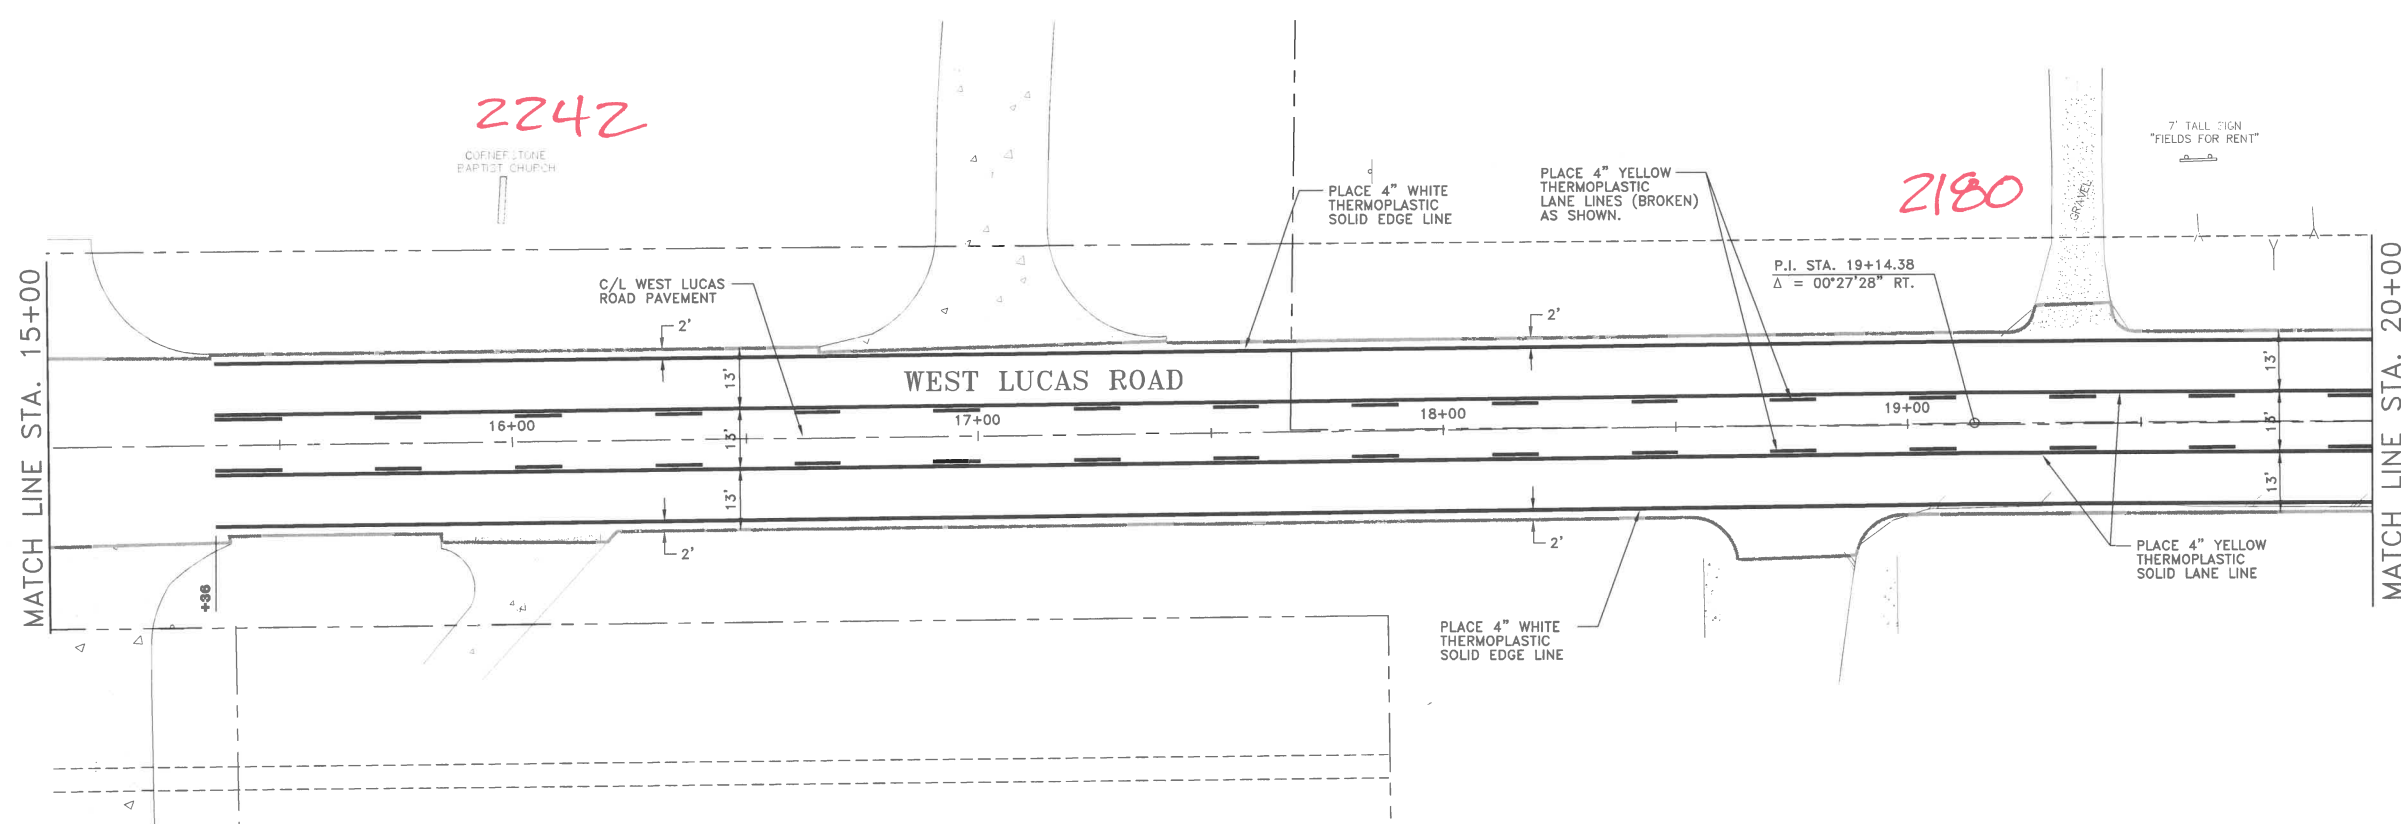


2

NO.	DATE	REVISION	REVIEWED
6			
5			
4			
3			
2			
1			

DRAWN: _____ BW2
 DESIGN: _____ JFW
 REVIEWED: _____ MRB
 SCALE: _____ 1" = 20'
 DATE: _____ APRIL 2017
 DWG. NAME: _____ 1623STRIP02





BW2 ENGINEERS, INC.
 1919 S. Shiloh Road
 Suite 500, L.B. 27
 Garland, Texas 75042
 (972) 864-8200 (T) (972) 864-8220 (F)
 Firm Registration No. F-5290


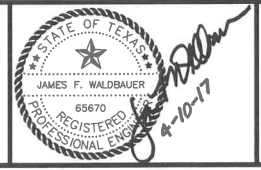


WIDENING AND OVERLAY PROJECT
 WEST LUCAS ROAD
 ADD ALT. STRIPING PLAN - SHEET 2 OF 3
CITY OF LUCAS

SHEET NO. 30
 OF 51 SHEETS
 JOB NO. 13-1623

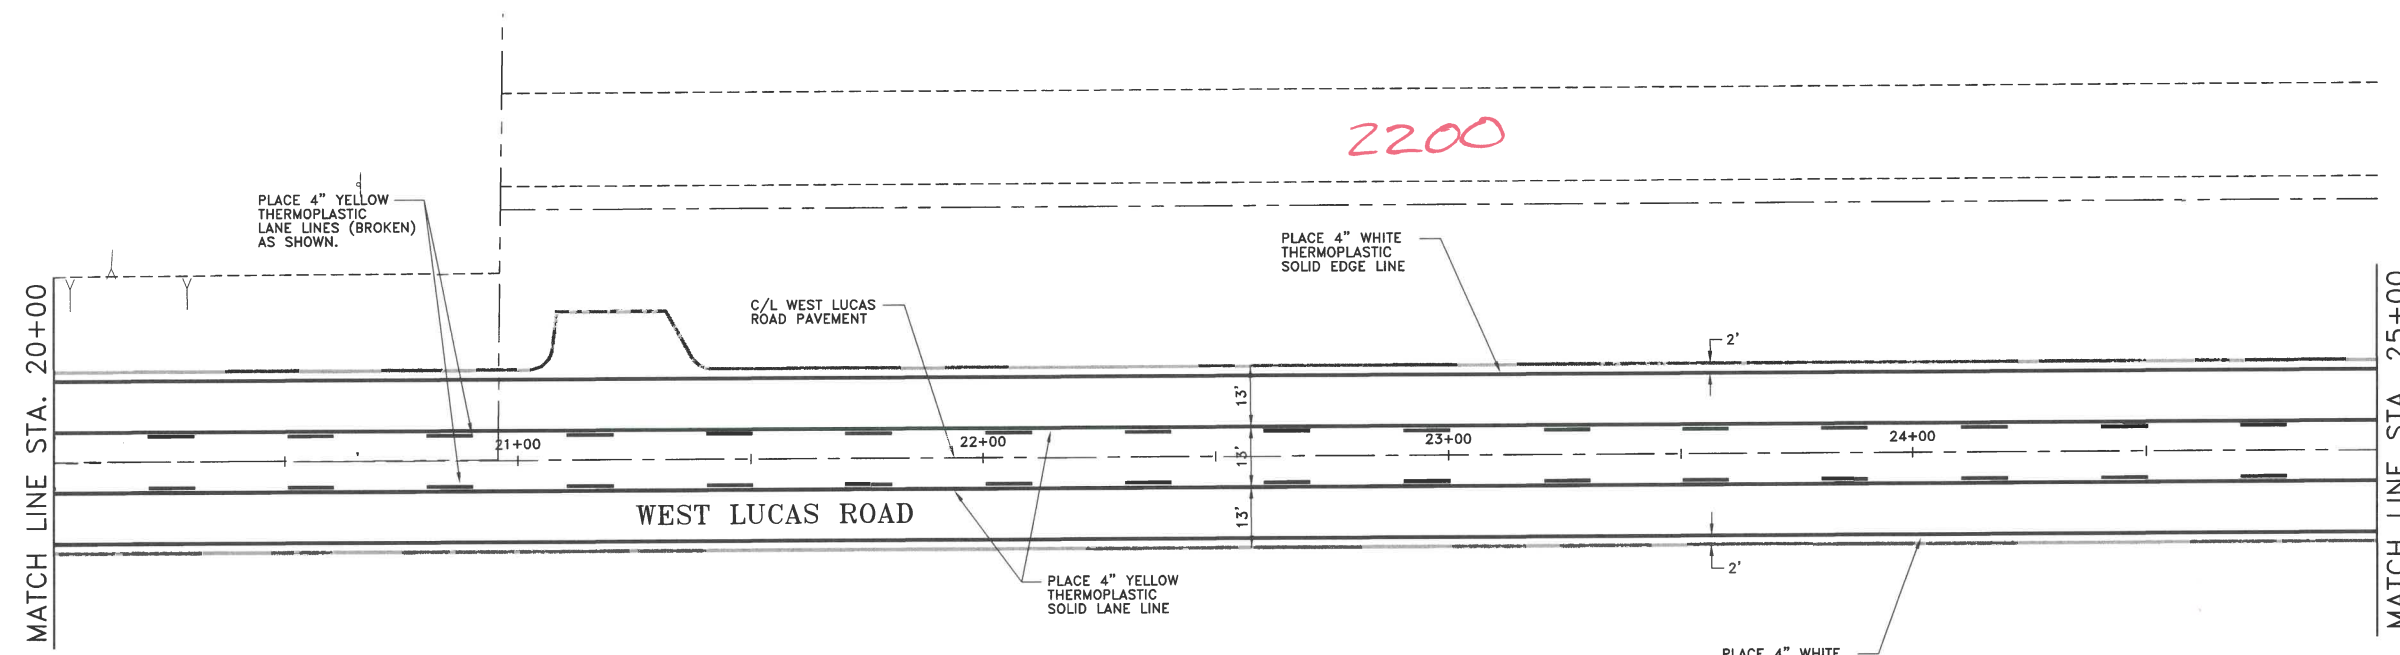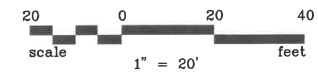

NOTE:
 1. SIGN POST SHALL BE SCH. 80 PIPE WITH SLIPBASE TYPE ANCHOR AND CONCRETE FOUNDATION. SEE TxDOT STD. DETAILS SMD (GEN)-08 AND SMD (SLIP 1-3)-08

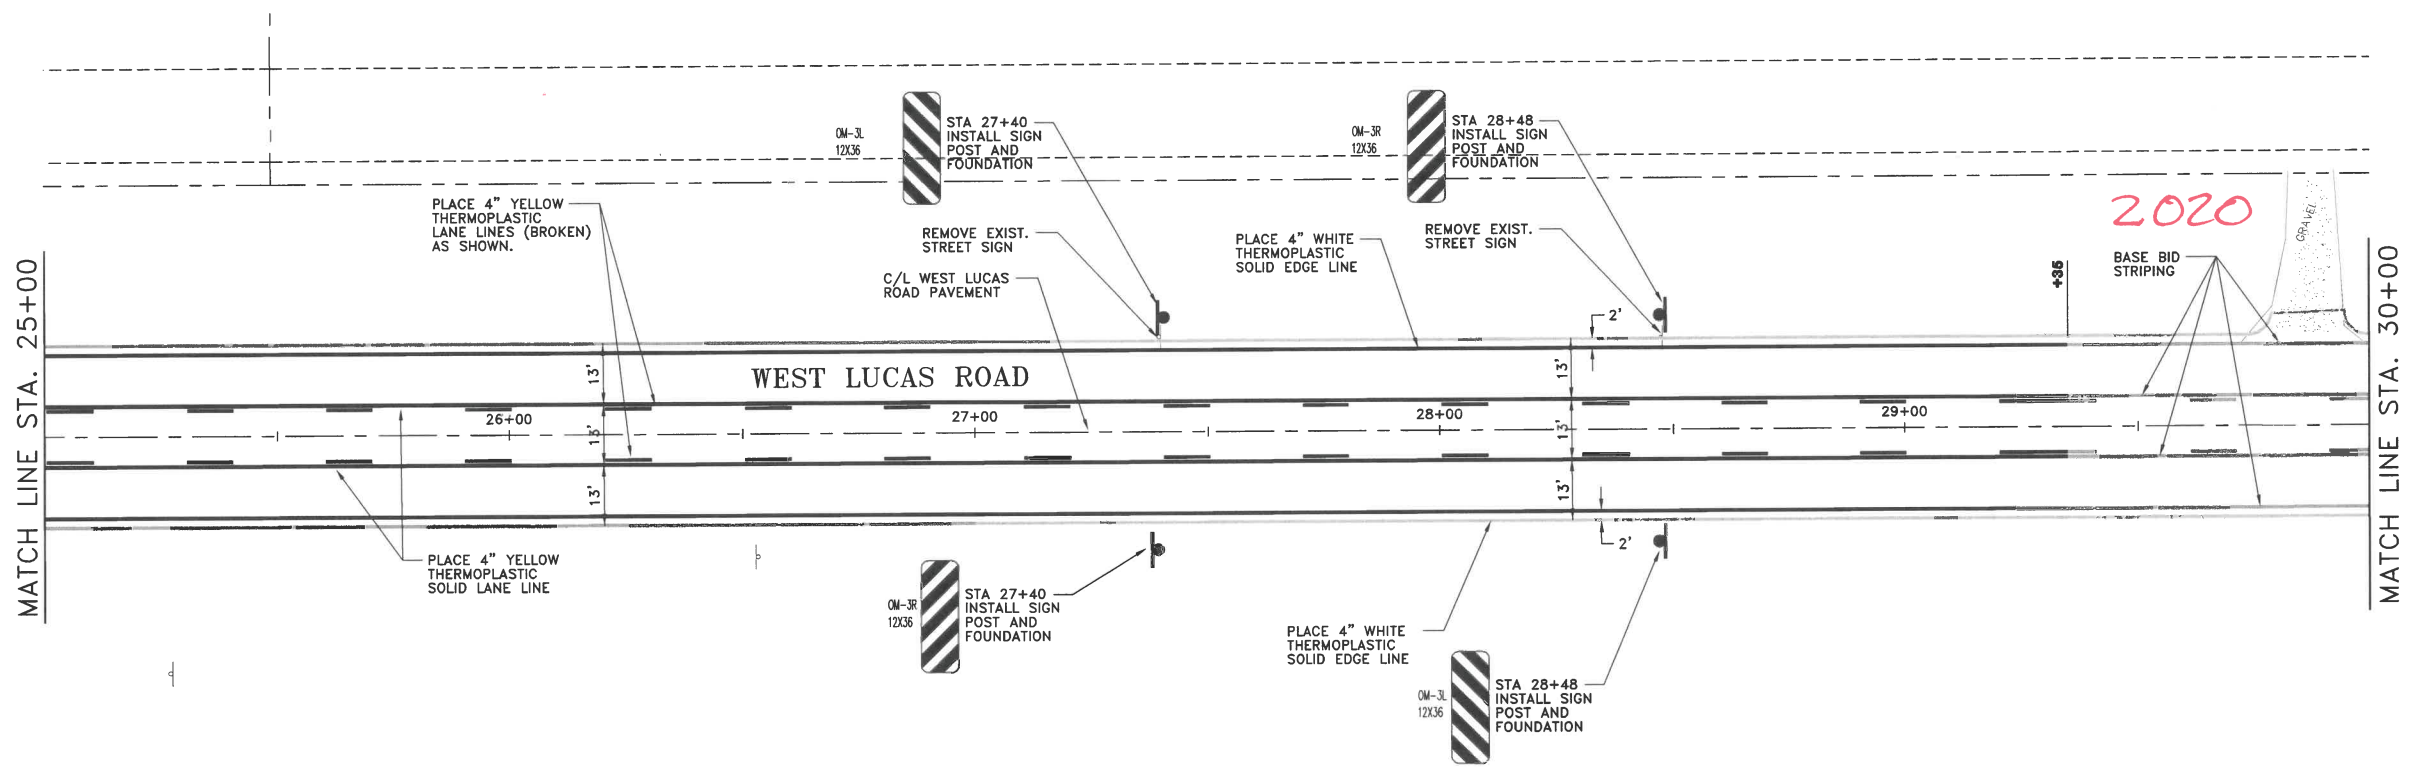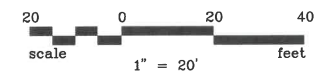


3

NO.	DATE	REVISION	REVIEWED
6			
5			
4			
3			
2			
1			

DRAWN: _____ BW2
 DESIGN: _____ JFW
 REVIEWED: _____ MRB
 SCALE: _____ 1" = 20'
 DATE: _____ APRIL 2017
 DWG. NAME: 1623STRIP03-ALT





BW2 ENGINEERS, INC.
 1919 S. Shiloh Road
 Suite 500, L.B. 27
 Garland, Texas 75042
 (972) 864-8200 (T) (972) 864-8220 (F)
 Firm Registration No. F-5290


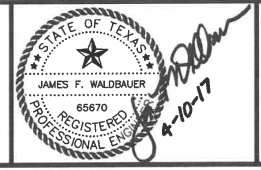


WIDENING AND OVERLAY PROJECT
WEST LUCAS ROAD
 ADD ALT. STRIPING PLAN - SHEET 3 OF 3
CITY OF LUCAS

SHEET NO. 31
 OF 51 SHEETS
 JOB NO. 13-1623

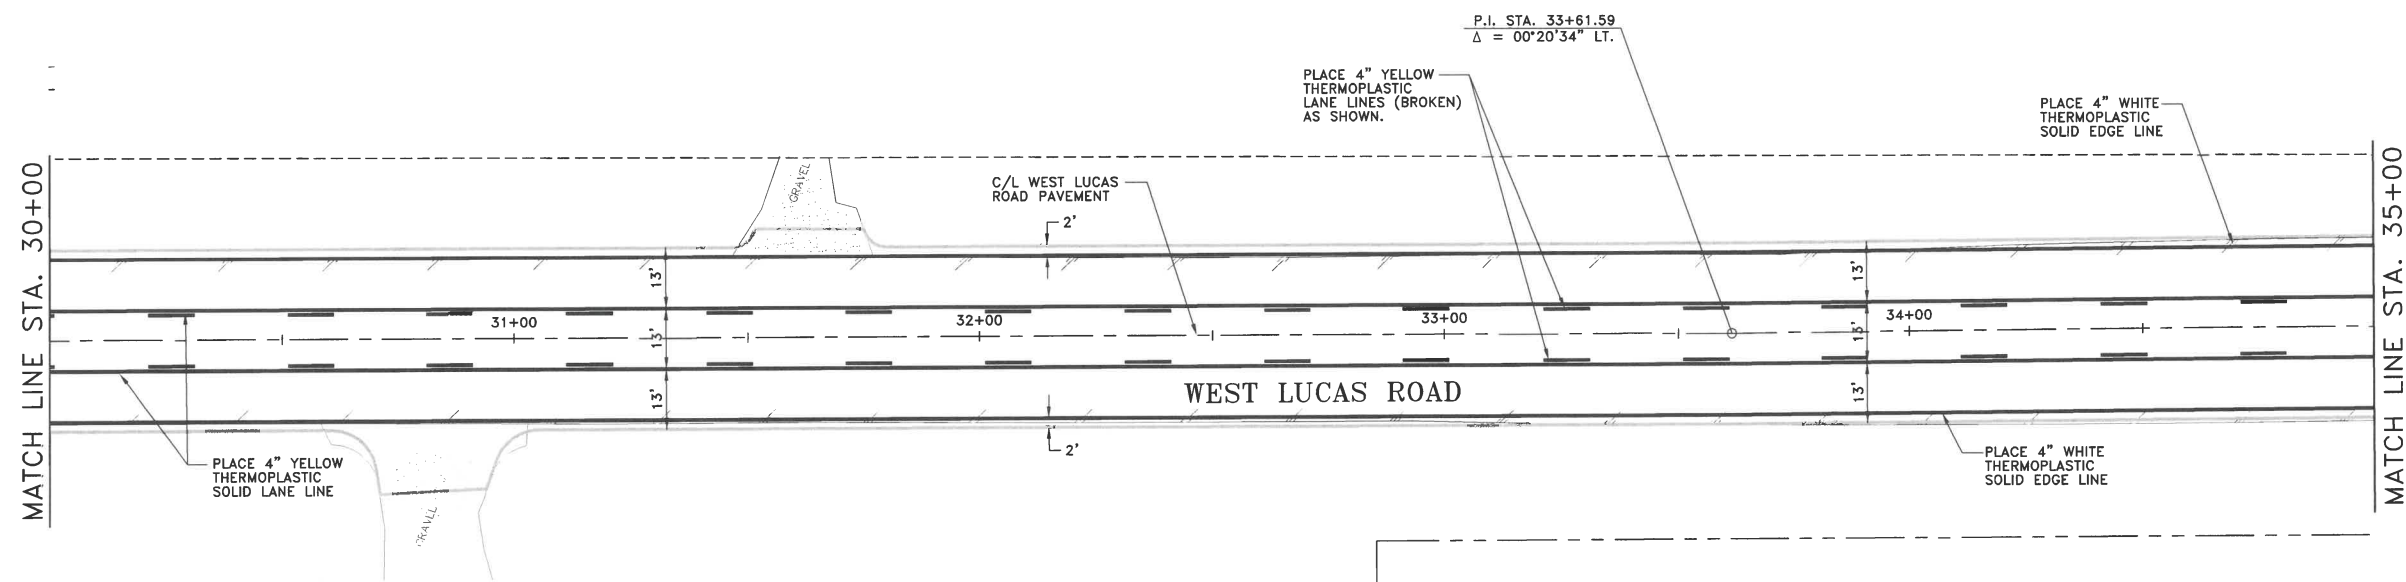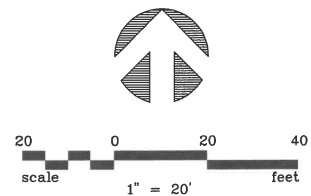

NOTE:
 1. SIGN POST SHALL BE SCH. 80 PIPE WITH SLIPBASE TYPE ANCHOR AND CONCRETE FOUNDATION. SEE TxDOT STD. DETAILS SMD (GEN)-08 AND SMD (SLIP 1-3)-08

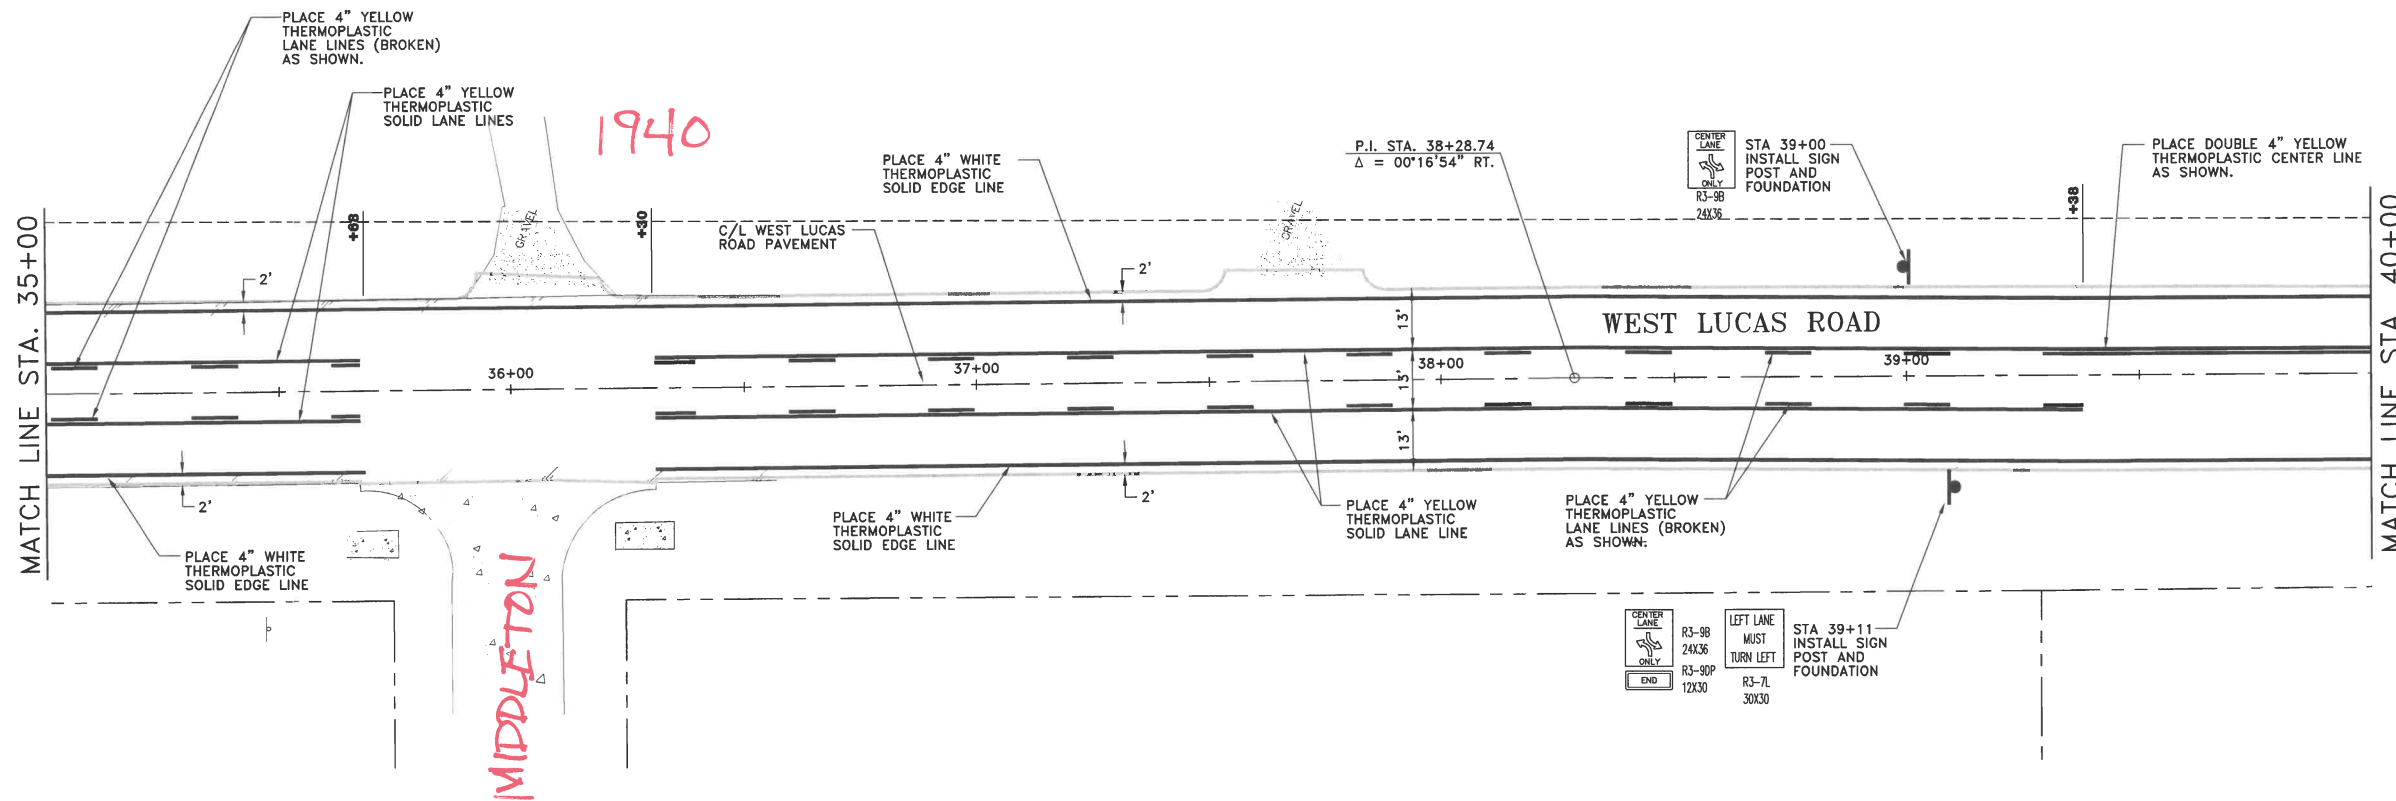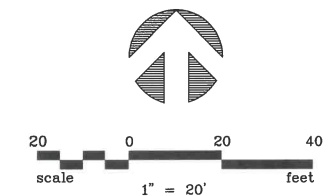


NO.	DATE	REVISION	REVIEWED
6			
5			
4			
3			
2			
1			

DRAWN: _____ BW2
 DESIGN: _____ JFW
 REVIEWED: _____ MRB
 SCALE: _____ 1" = 20'
 DATE: _____ APRIL 2017
 DWG. NAME: _____ 1623STRIP04





BW2 ENGINEERS, INC.
 1919 S. Shiloh Road
 Suite 500, L.B. 27
 Garland, Texas 75042
 (972) 864-8200 (T) (972) 864-8220 (F)
 Firm Registration No. F-5290


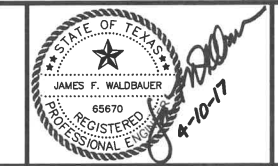


WIDENING AND OVERLAY PROJECT
WEST LUCAS ROAD
STRIPING PLAN - SHEET 2 OF 5
CITY OF LUCAS

SHEET NO. 22
 OF 51 SHEETS
 JOB NO. 13-1623

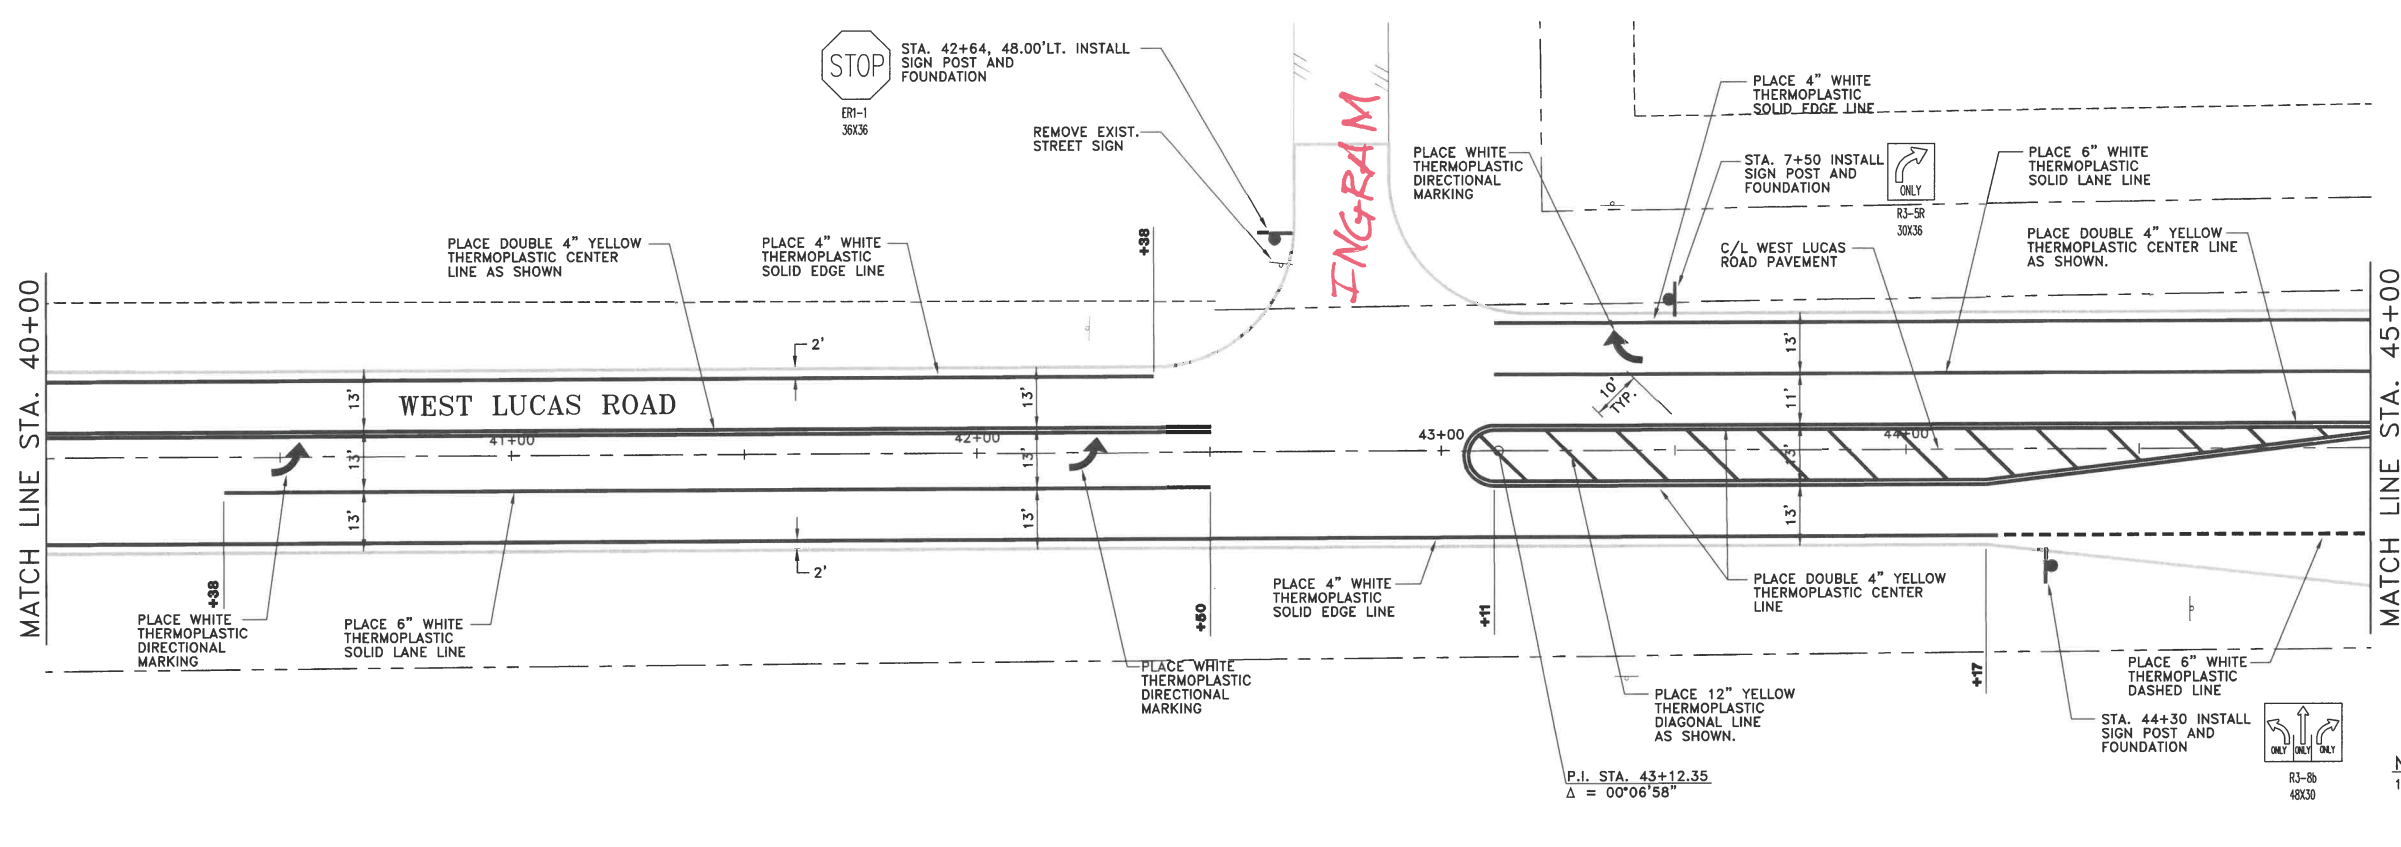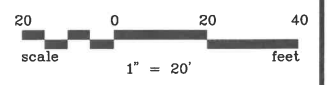

NOTE:
 1. SIGN POST SHALL BE SCH. 80 PIPE WITH SLIPBASE TYPE ANCHOR AND CONCRETE FOUNDATION. SEE TxDOT STD. DETAILS SMD (GEN)-08 AND SMD (SLIP 1-3)-08

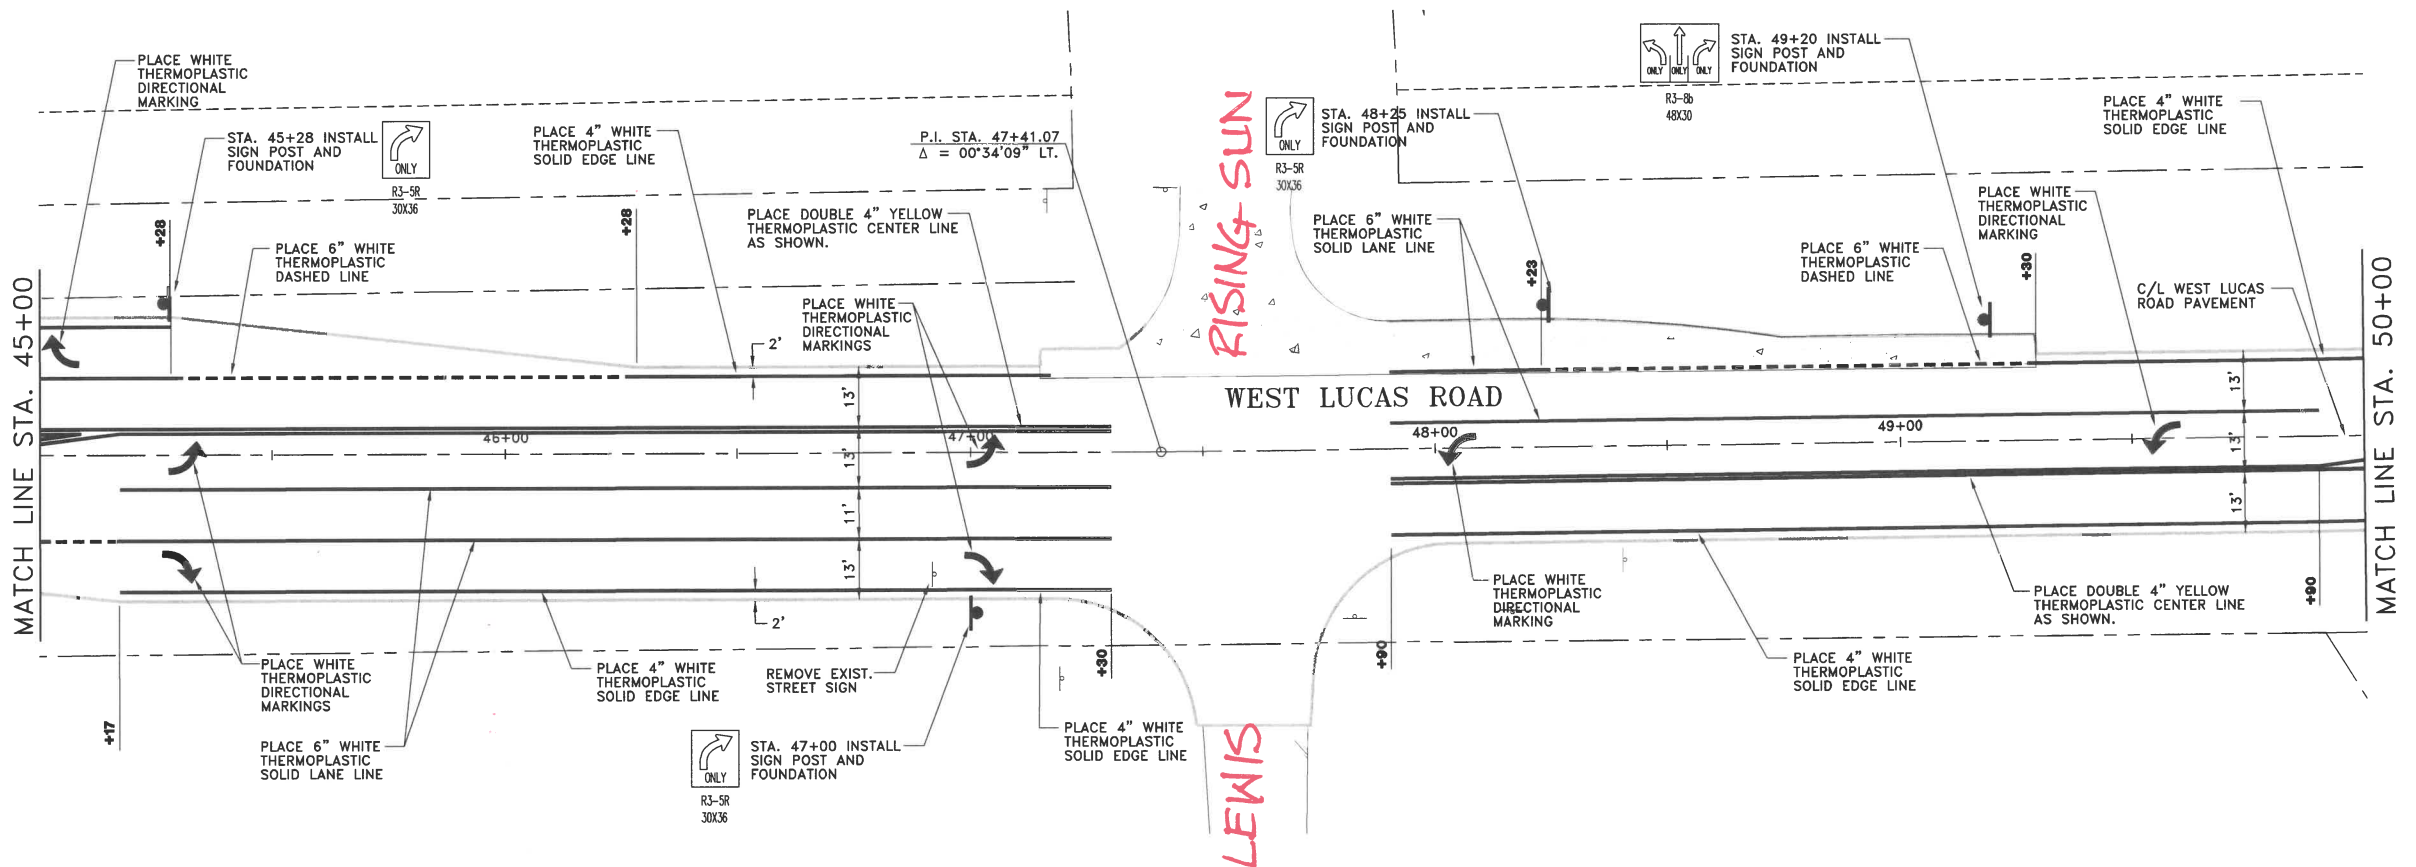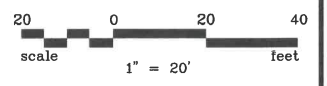


NO.	DATE	REVISION	REVIEWED
6			
5			
4			
3			
2			
1			

DRAWN: _____ BW2
 DESIGN: _____ JFW
 REVIEWED: _____ MRB
 SCALE: _____ 1" = 20'
 DATE: _____ APRIL 2017
 DWG. NAME: _____ 1623STRIP05





BW2 ENGINEERS, INC.
 1919 S. Shiloh Road
 Suite 500, L.B. 27
 Garland, Texas 75042
 (972) 864-8200 (T) (972) 864-8220 (F)
 Firm Registration No. F-5290

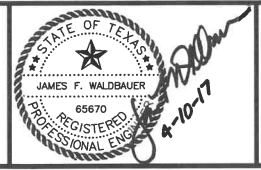



**WIDENING AND OVERLAY PROJECT
 WEST LUCAS ROAD
 STRIPING PLAN - SHEET 3 OF 5
 CITY OF LUCAS**

SHEET NO. 23
 OF 51 SHEETS
 JOB NO. 13-1623

5

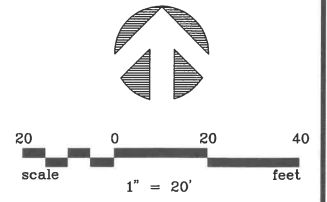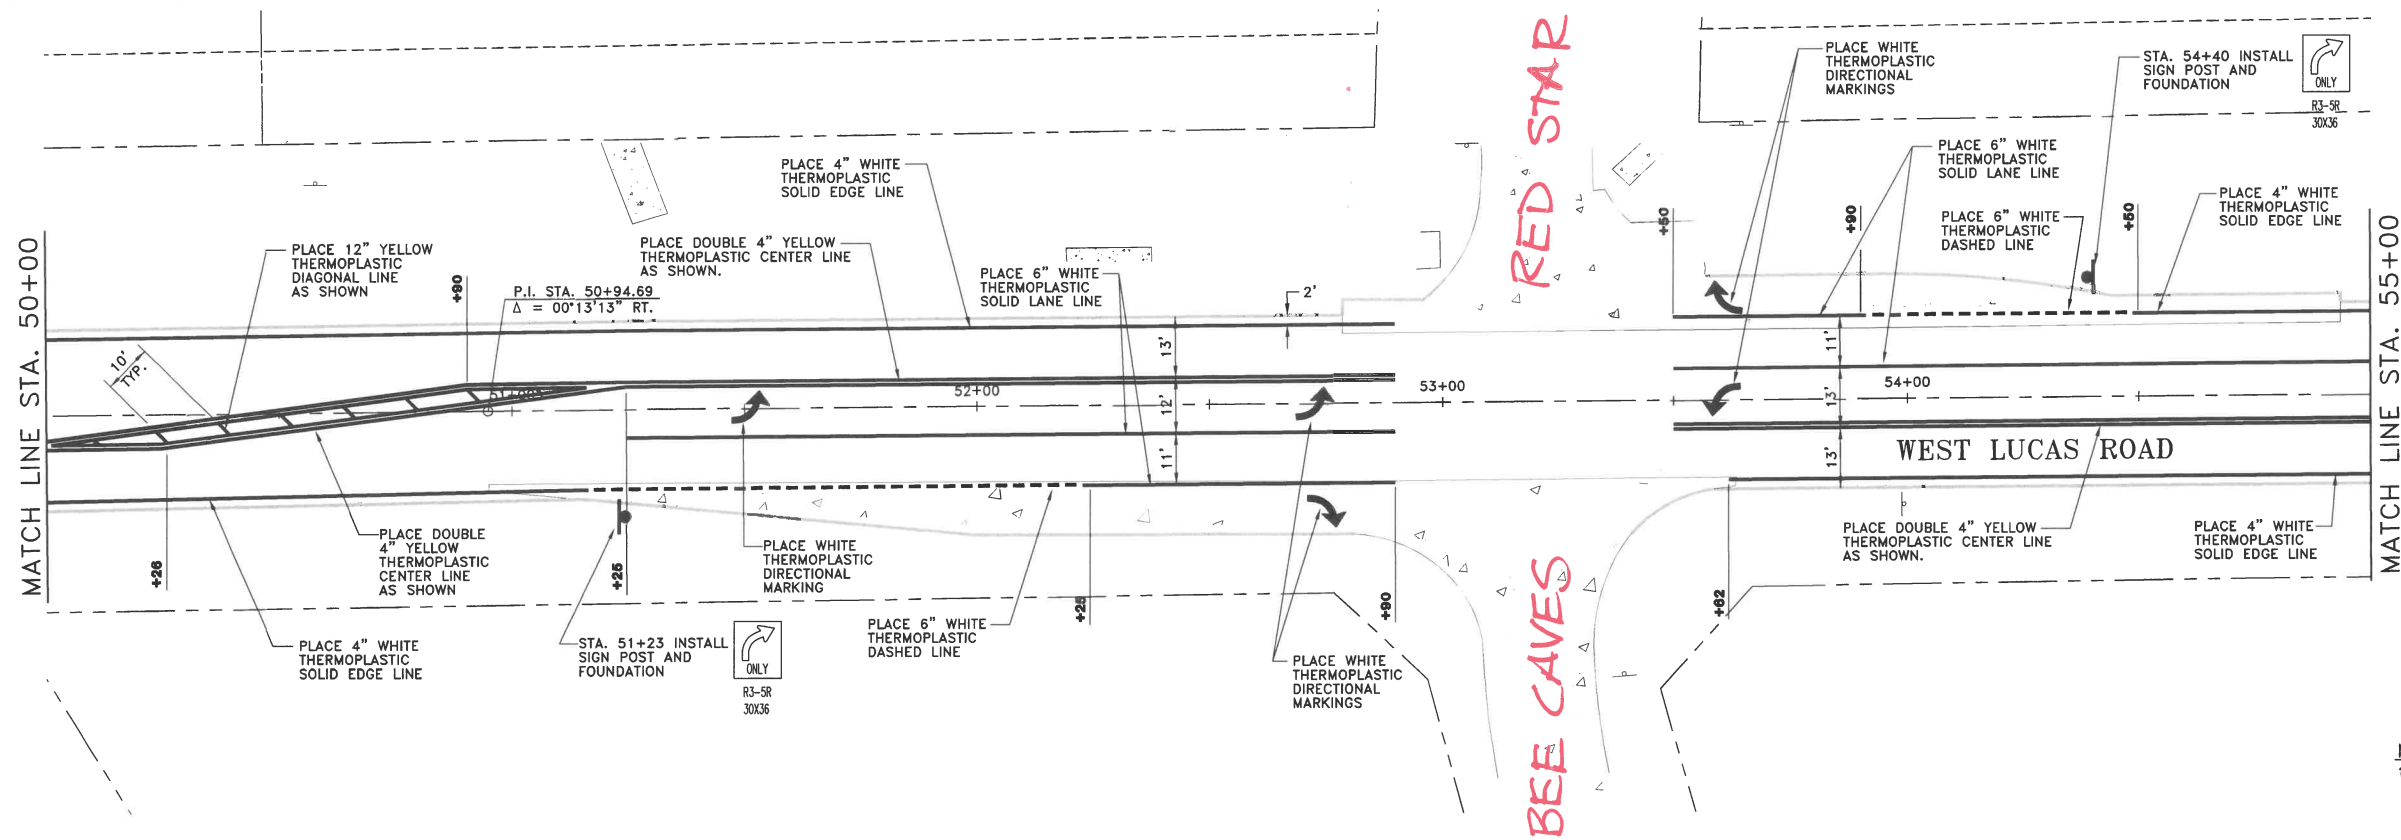

NOTE:
 1. SIGN POST SHALL BE SCH. 80 PIPE WITH SLIPBASE TYPE ANCHOR AND CONCRETE FOUNDATION. SEE TxDOT STD. DETAILS SMD (GEN)-08 AND SMD (SLIP 1-3)-08

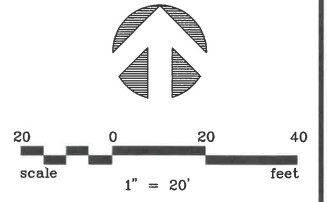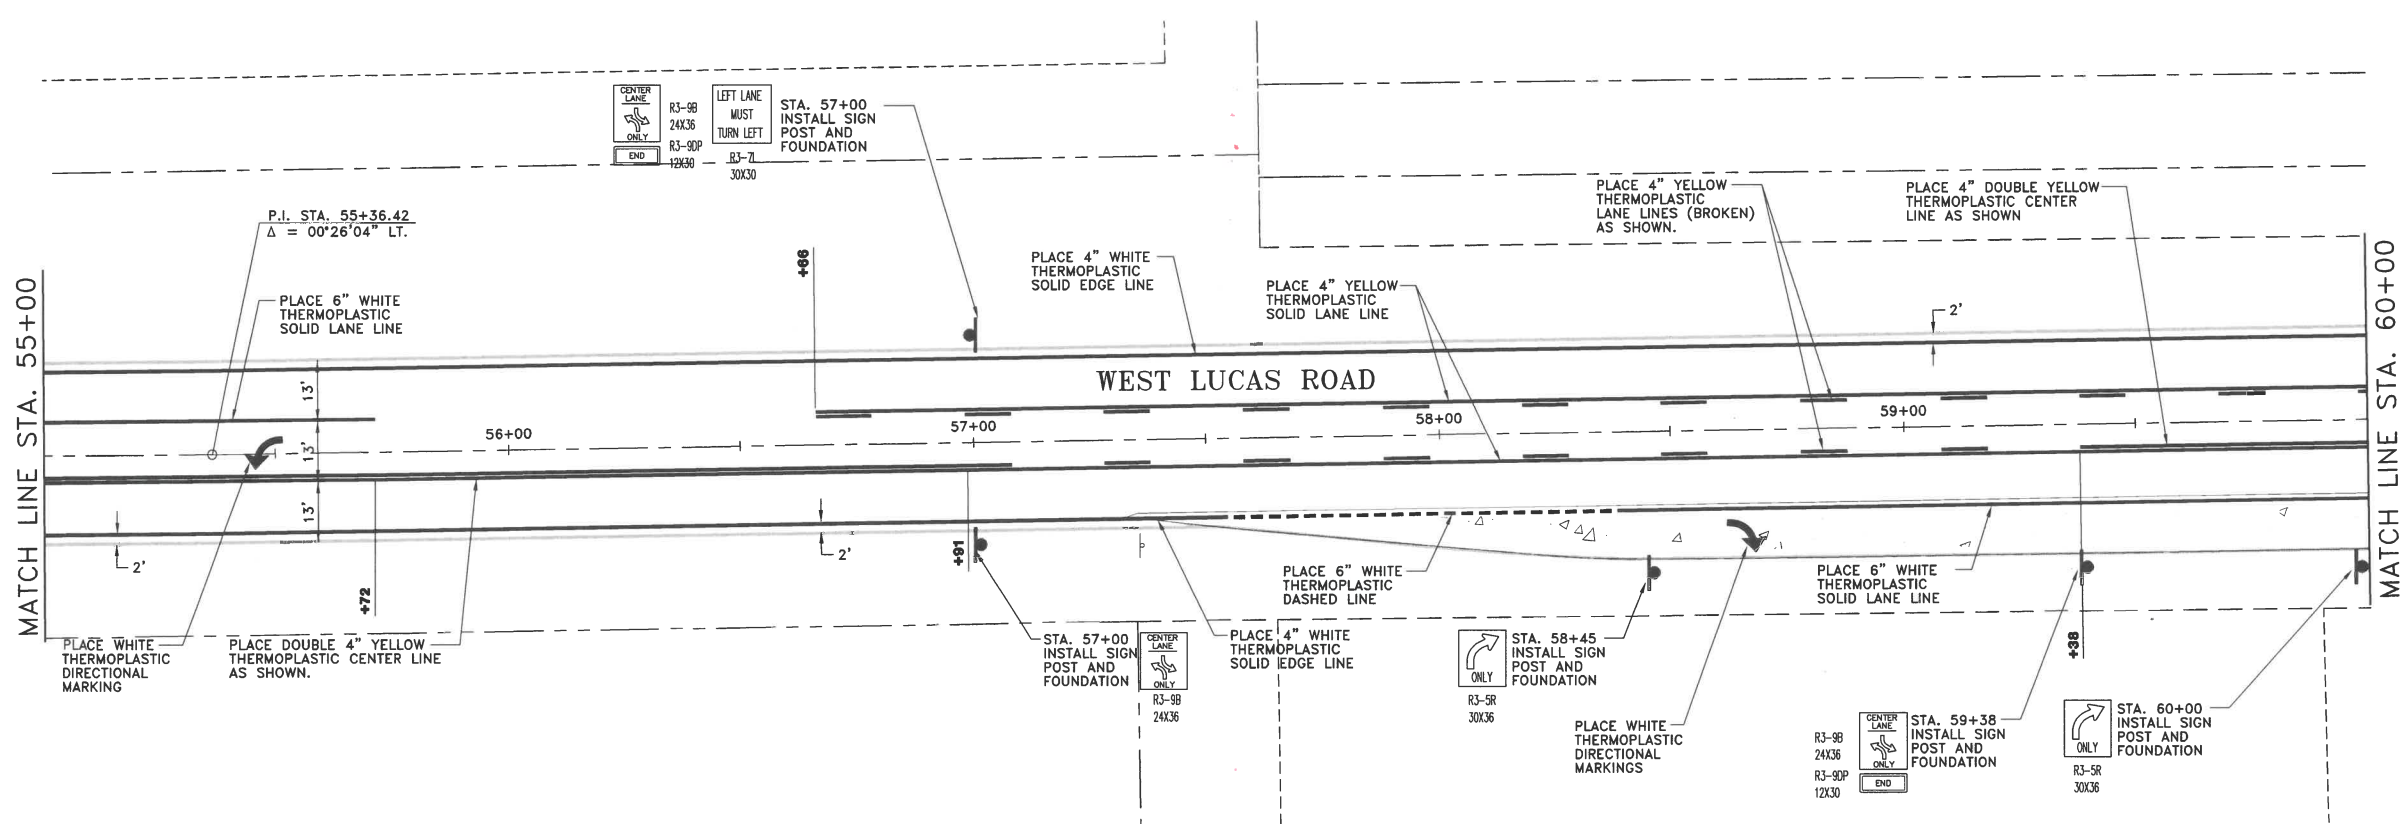


6

NO.	DATE	REVISION	REVIEWED
6			
5			
4			
3			
2			
1			

DRAWN: _____ BW2
 DESIGN: _____ JFW
 REVIEWED: _____ MRB
 SCALE: _____ 1" = 20'
 DATE: _____ APRIL 2017
 DWG. NAME: _____ 1623STRPE06





BW2 ENGINEERS, INC.
 1919 S. Shiloh Road
 Suite 500, L.B. 27
 Garland, Texas 75042
 (972) 864-8200 (T) (972) 864-8220 (F)
 Firm Registration No. F-5290


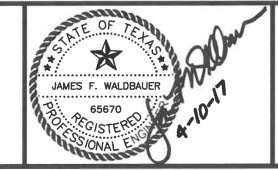


**WIDENING AND OVERLAY PROJECT
 WEST LUCAS ROAD
 STRIPING PLAN - SHEET 4 OF 5
 CITY OF LUCAS**

SHEET NO. 24
 OF 51 SHEETS
 JOB NO. 13-1623

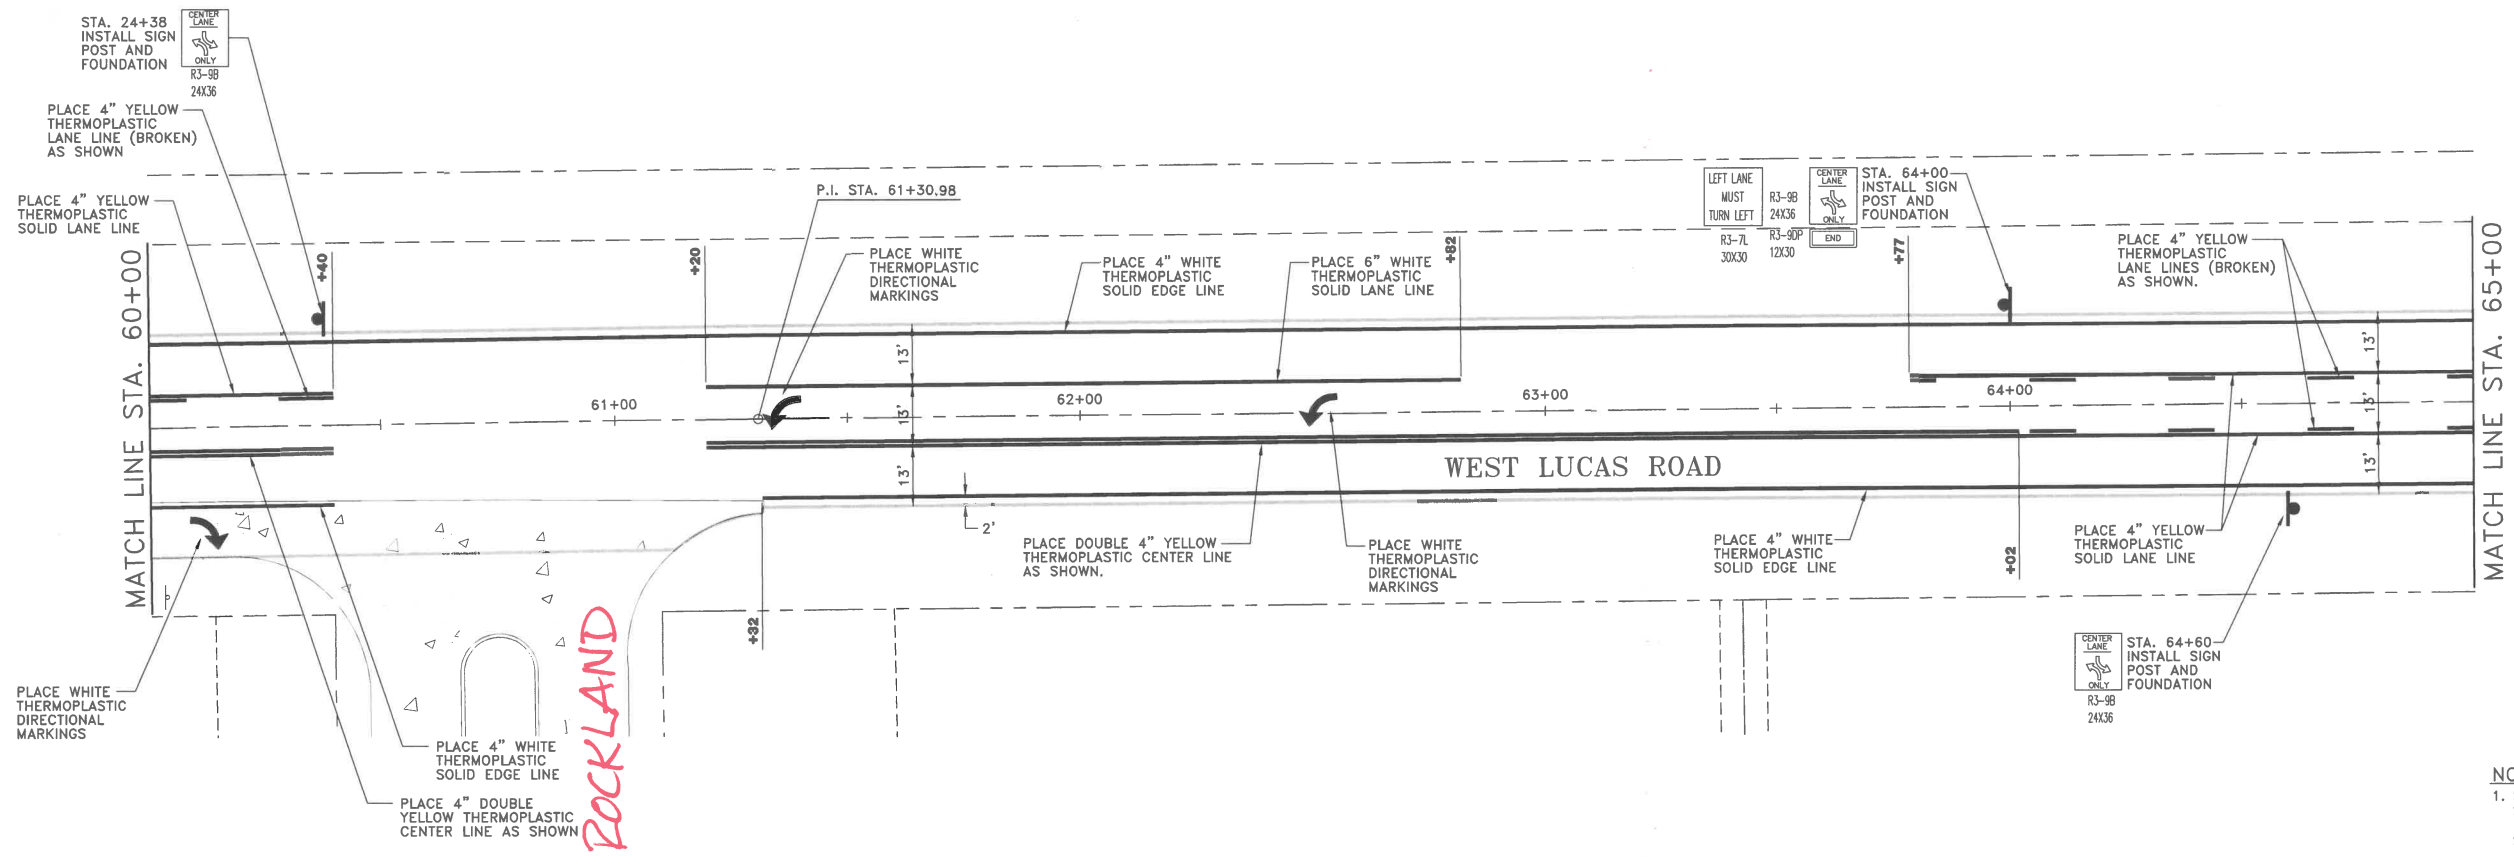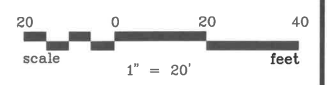

NOTE:
 1. SIGN POST SHALL BE SCH. 80 PIPE WITH SLIPBASE TYPE ANCHOR AND CONCRETE FOUNDATION. SEE TxDOT STD. DETAILS SMD (GEN)-08 AND SMD (SLIP 1-3)-08

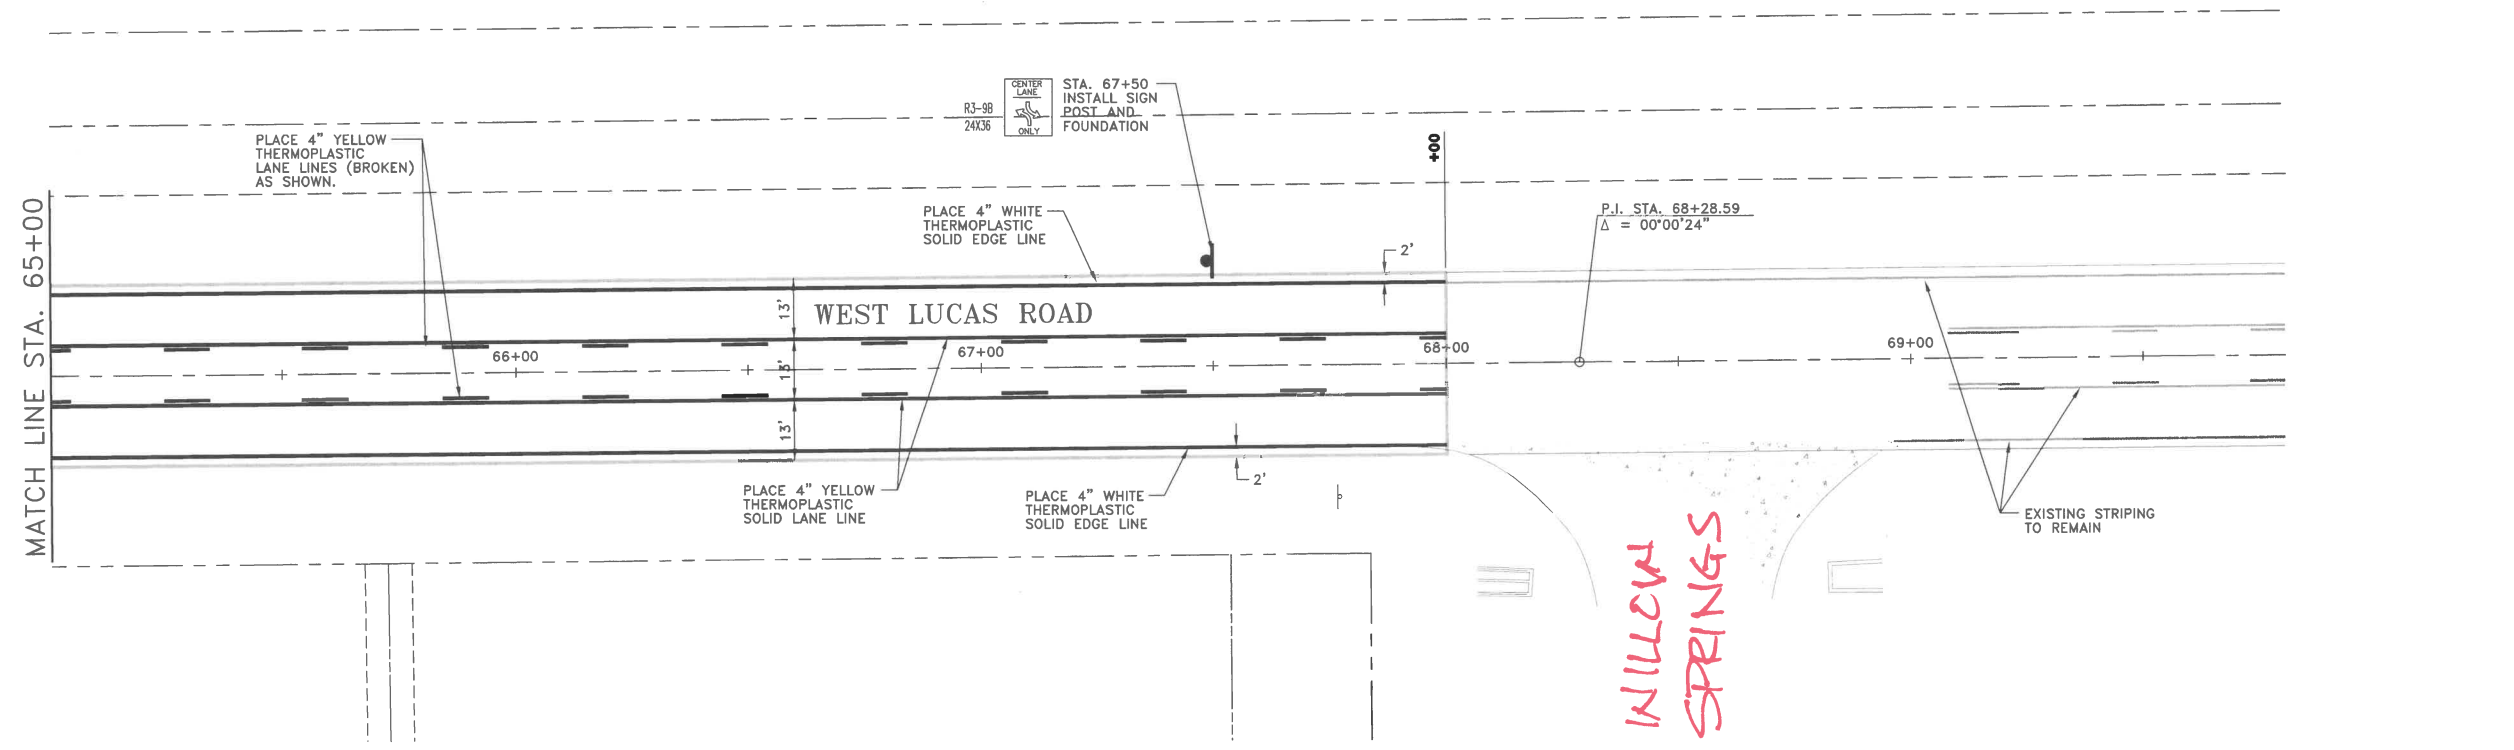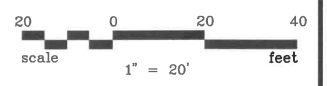


7

NO.	DATE	REVISION	REVIEWED
6			
5			
4			
3			
2			
1			

DRAWN: _____ BW2
 DESIGN: _____ JFW
 REVIEWED: _____ MRB
 SCALE: _____ 1" = 20'
 DATE: _____ APRIL 2017
 DWG. NAME: _____ 1623STRIP07



BW2 ENGINEERS, INC.
 1919 S. Shiloh Road
 Suite 500, L.B. 27
 Garland, Texas 75042
 (972) 864-8200 (T) (972) 864-8220 (F)
 Firm Registration No. F-5290

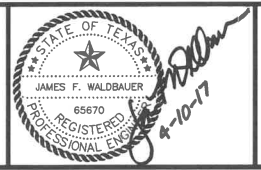

**WIDENING AND OVERLAY PROJECT
 WEST LUCAS ROAD
 STRIPING PLAN - SHEET 5 OF 5
 CITY OF LUCAS**

SHEET NO. 25
 OF 51 SHEETS
 JOB NO. 13-1623