
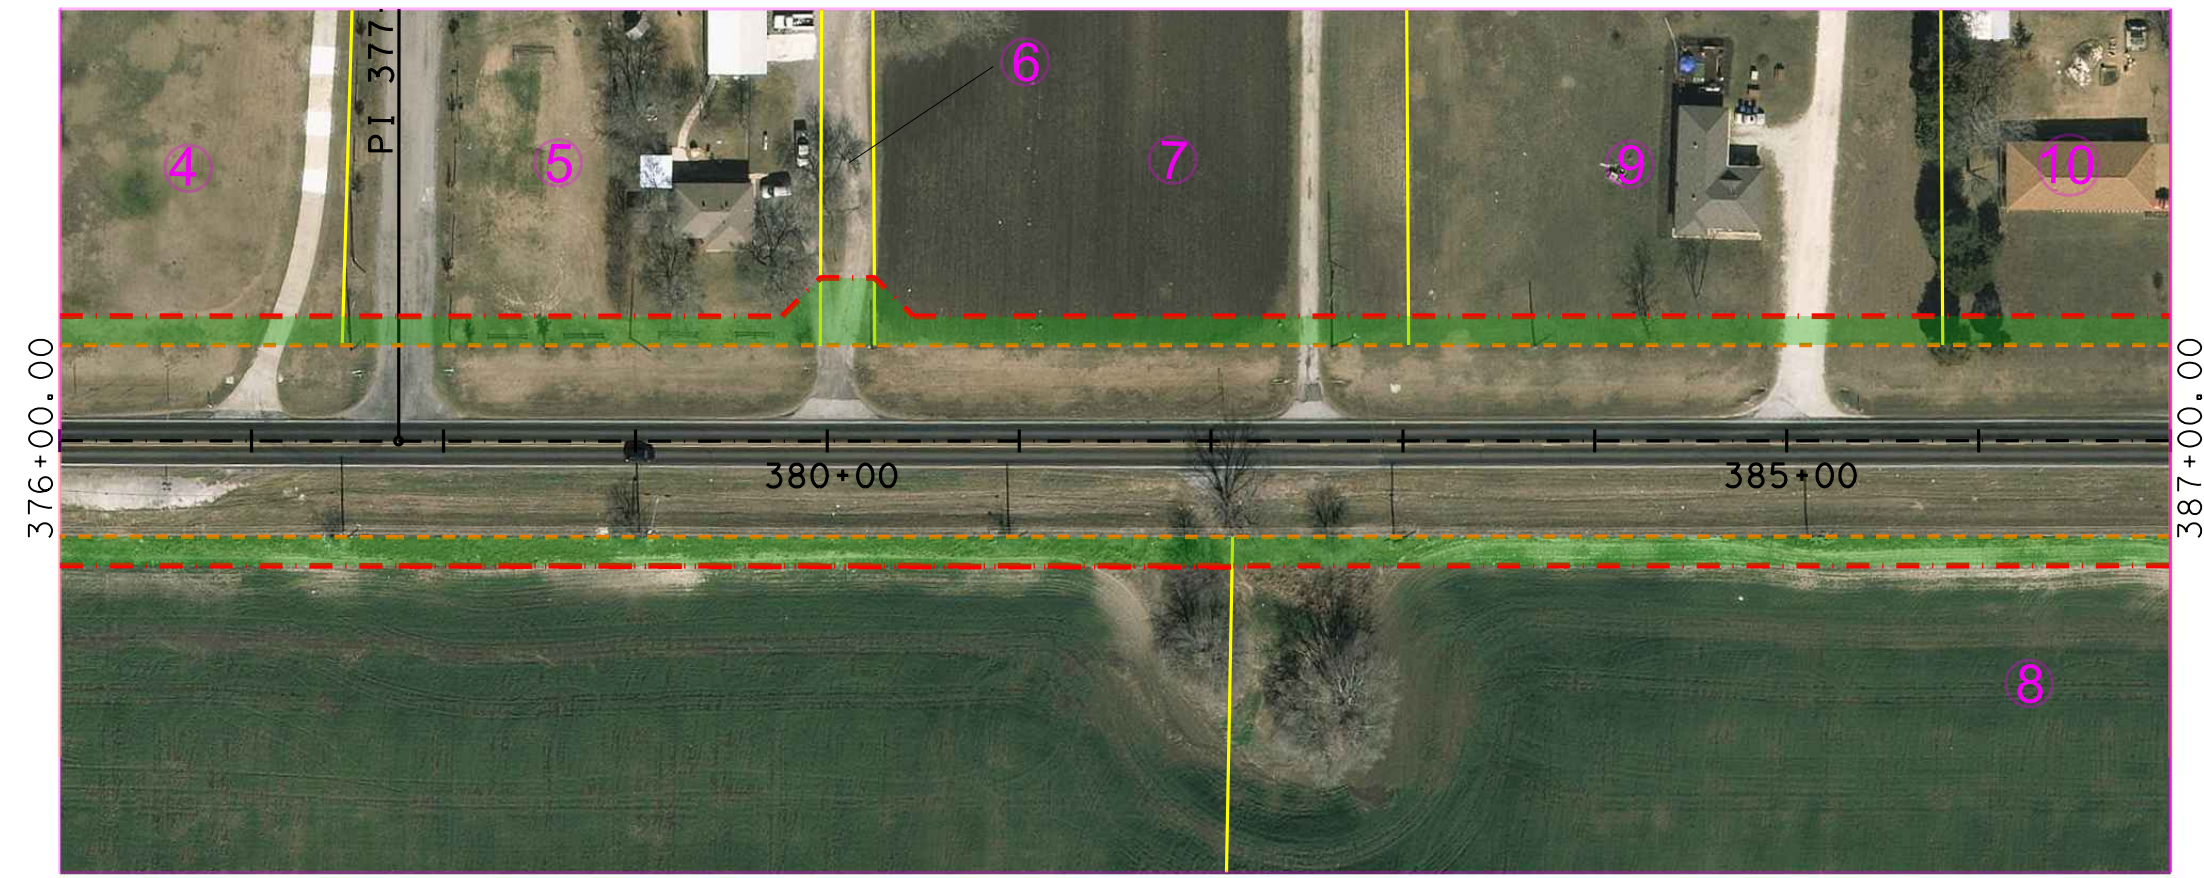
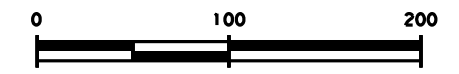



DWG: C&G DWG: C&G

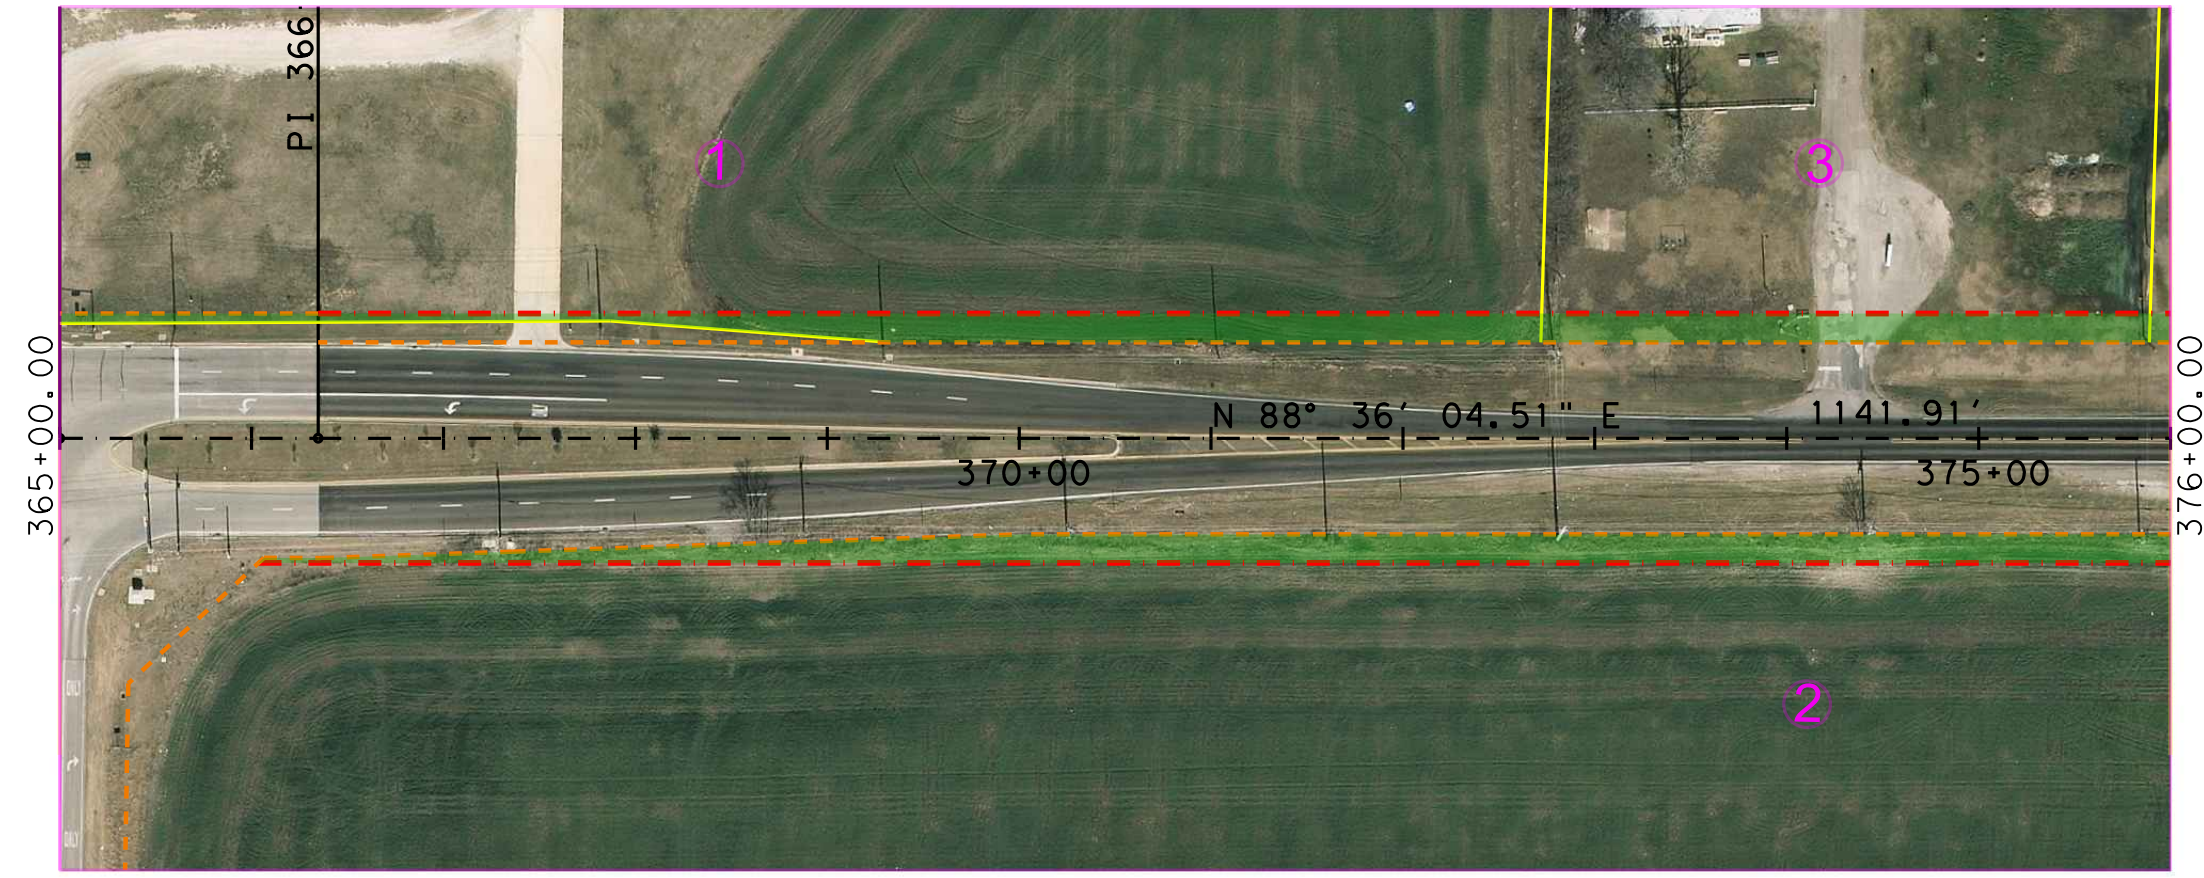

- ACQUIRED PARCEL
- PENDING PARCEL
- PROPOSED ROW
- PROPOSED ROW




**FM 2514
ROW STATUS REPORT
8/10/2016**

SHEET 1 OF 6

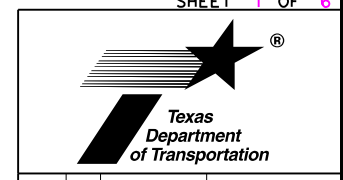


CONT	SECT	JOB	HIGHWAY
2679	02	008	FM2514
DIST	COUNTY	SHEET NO.	
DAL	COLLIN		

DATE: \$DATES \$TIMES
FILE: \$FILES

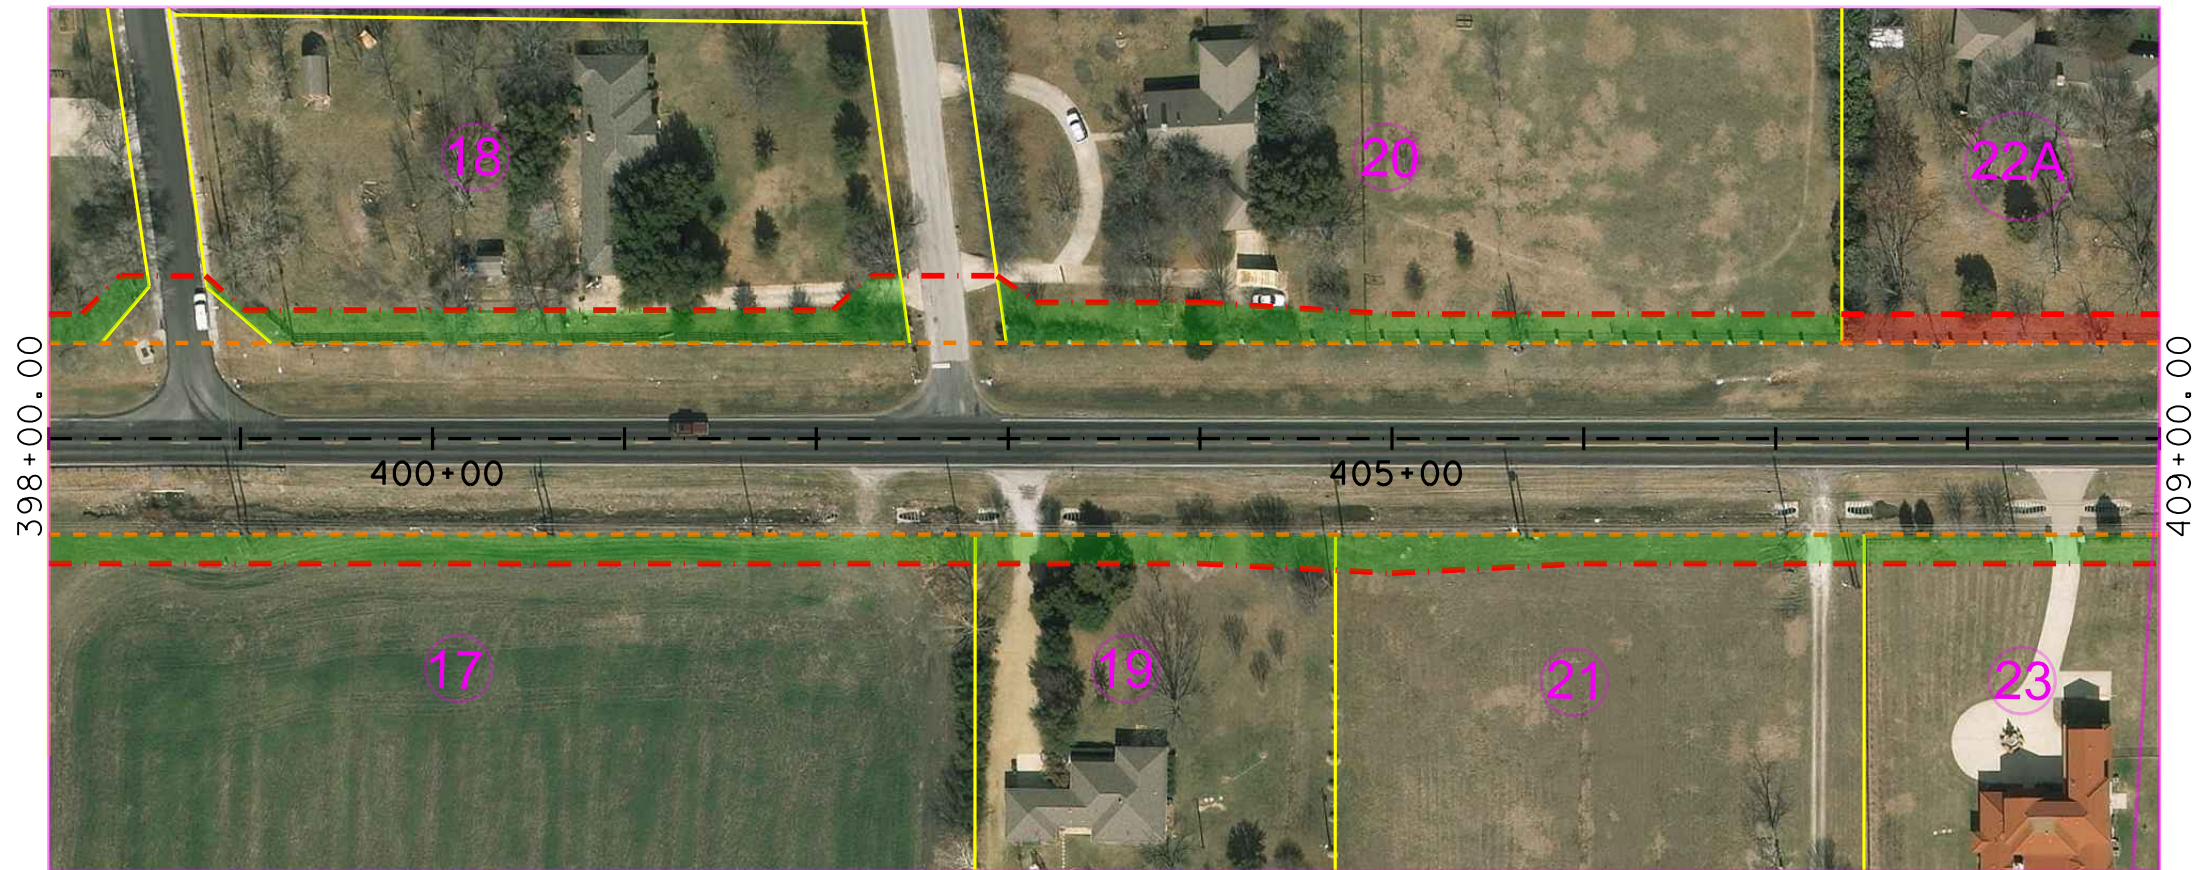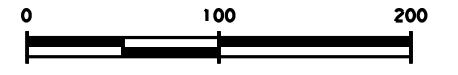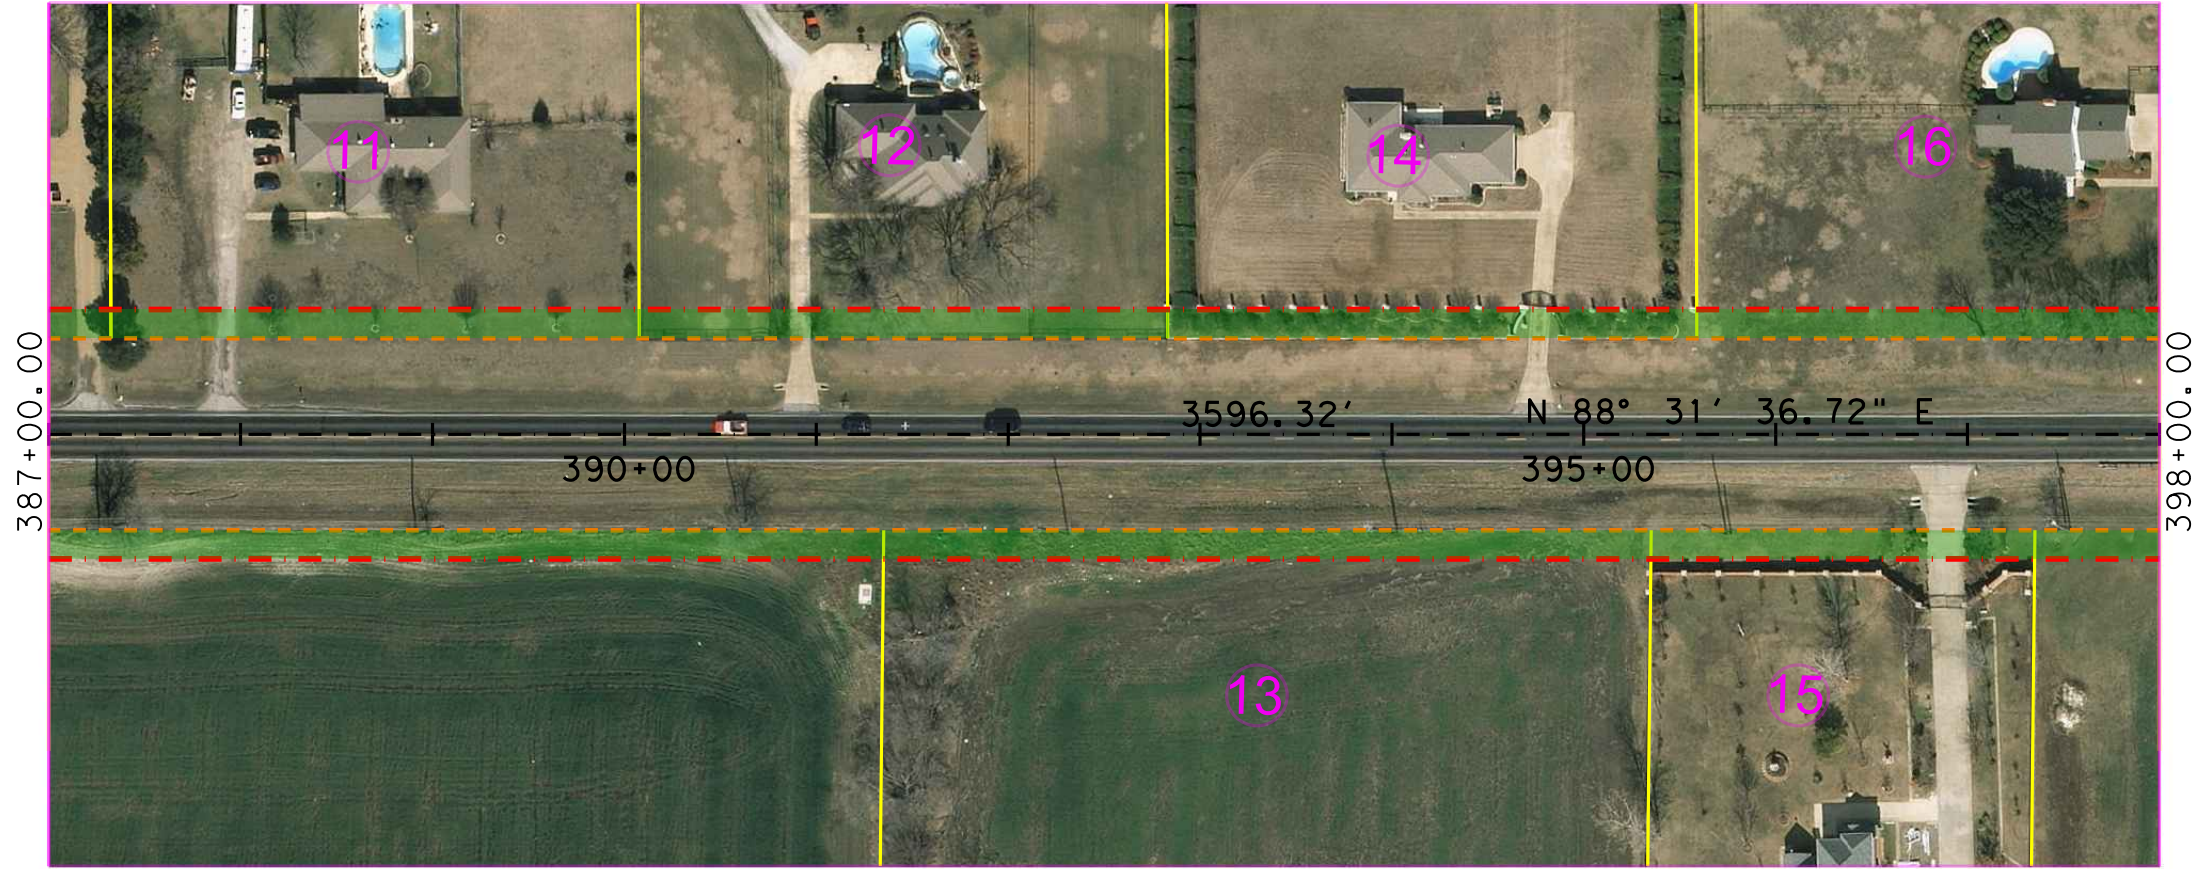




- ACQUIRED PARCEL
- PENDING PARCEL
- PROPOSED ROW
- PROPOSED ROW

**FM 2514
ROW STATUS REPORT
8/10/2016**

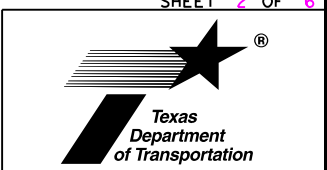

CONT	SECT	JOB	HIGHWAY
2679	02	008	FM2514
DIST	COUNTY	SHEET NO.	
DAL	COLLIN		

DATE: \$DATES
FILE: \$FILE

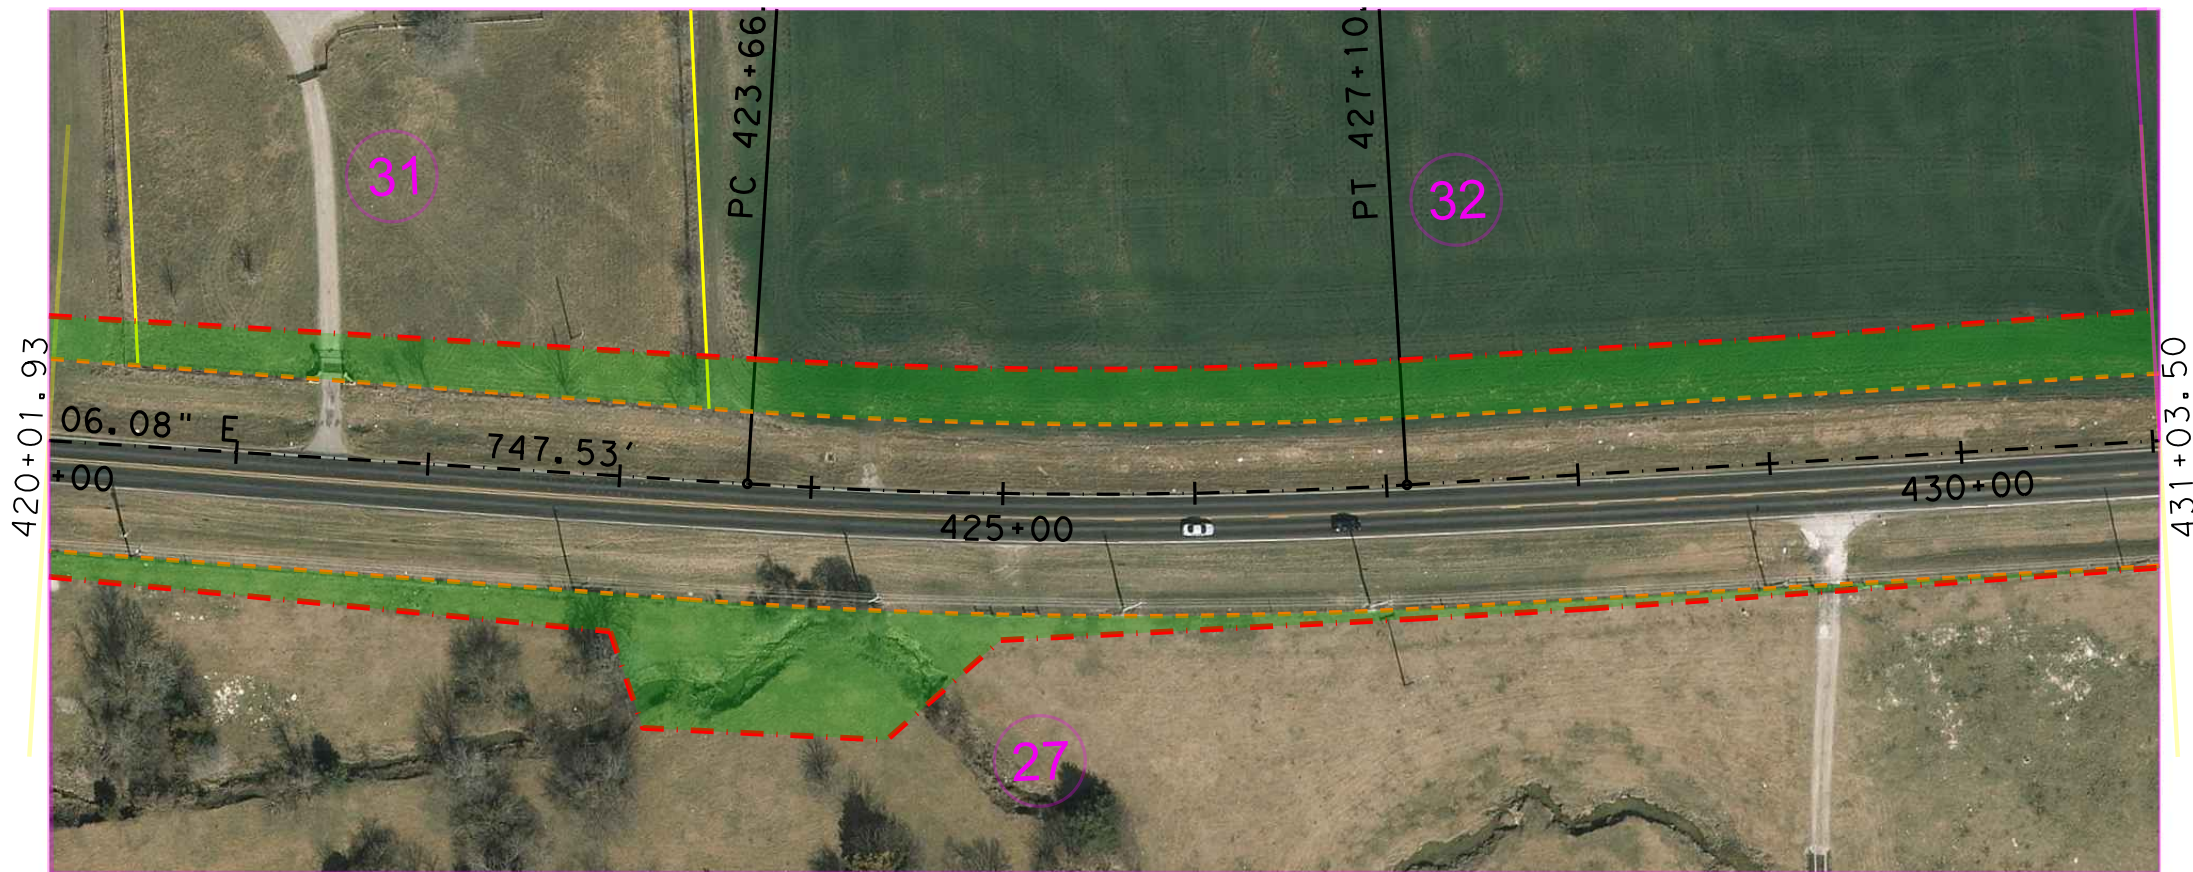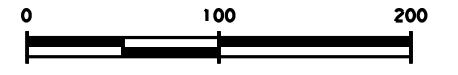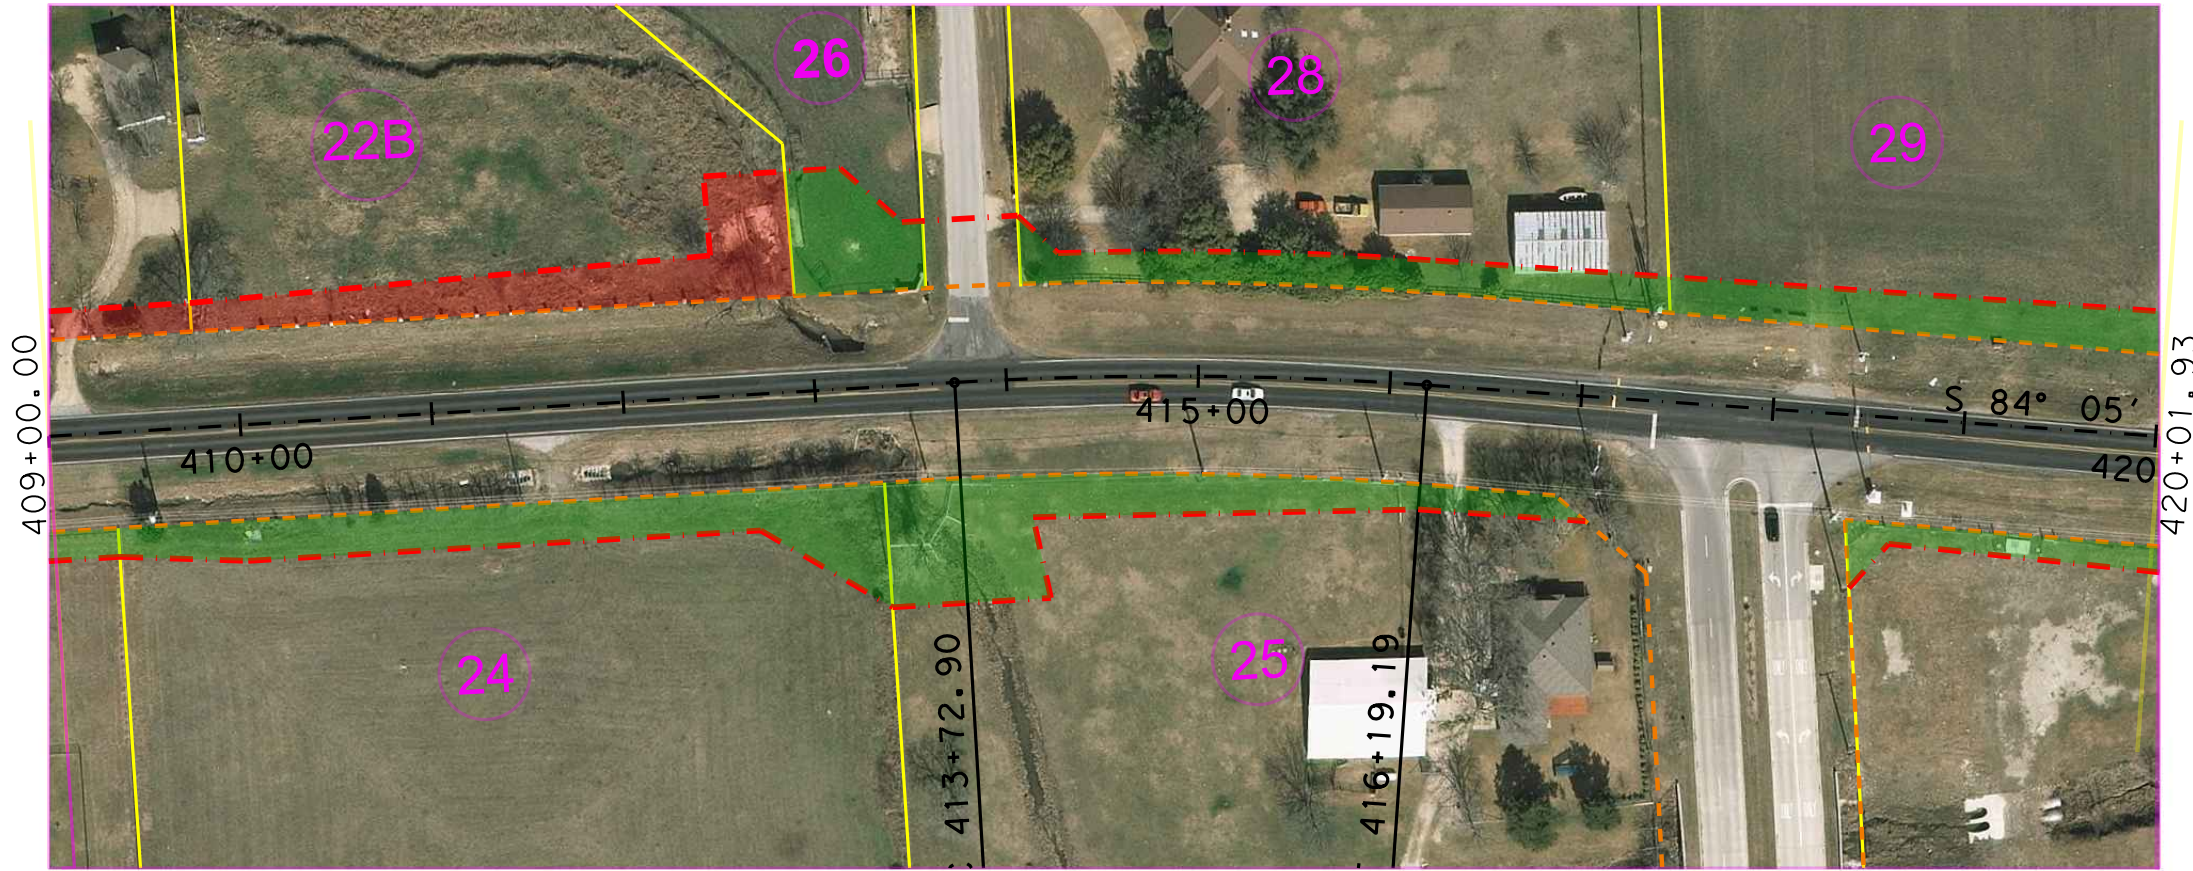

- ACQUIRED PARCEL
- PENDING PARCEL
- PROPOSED ROW
- PROPOSED ROW




**FM 2514
ROW STATUS REPORT
8/10/2016**

SHEET 3 OF 6



CONT	SECT	JOB	HIGHWAY
2679	02	008	FM2514
DIST	COUNTY	SHEET NO.	
DAL	COLLIN		

DWG: C&G DWG: C&G

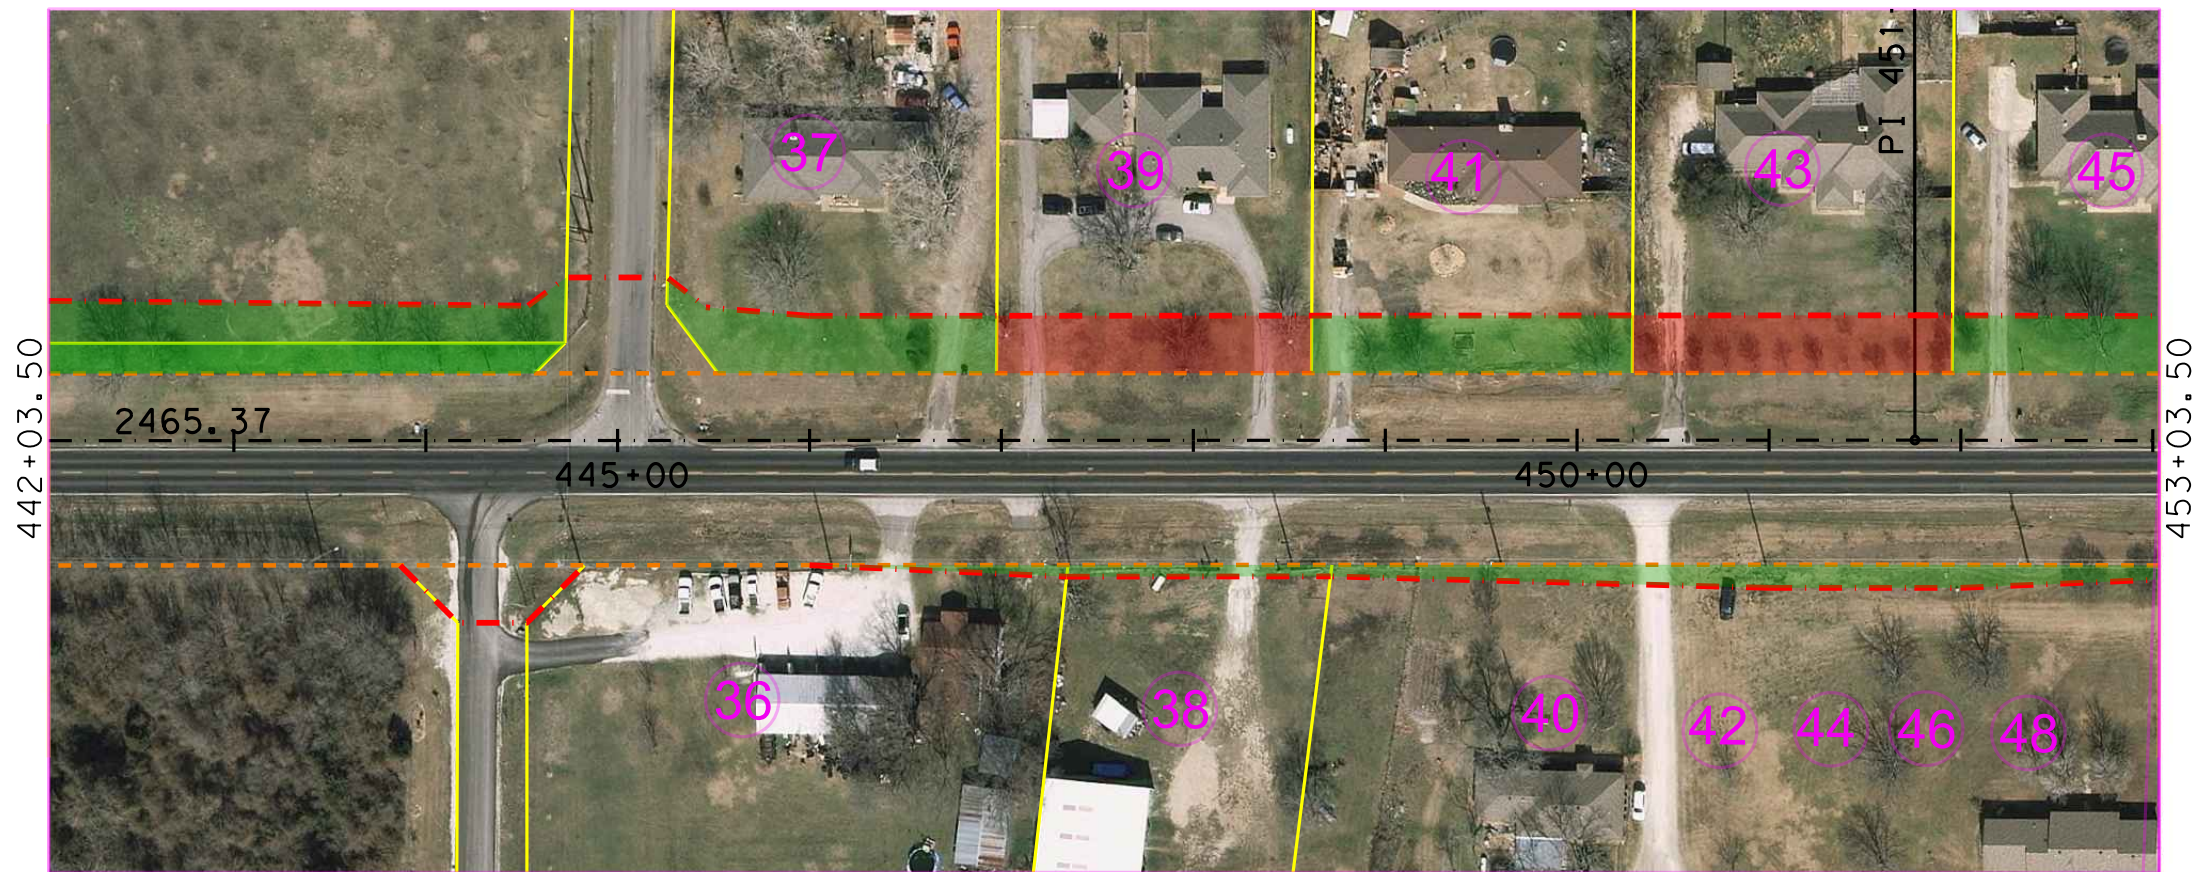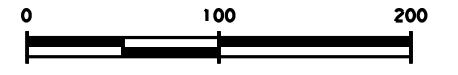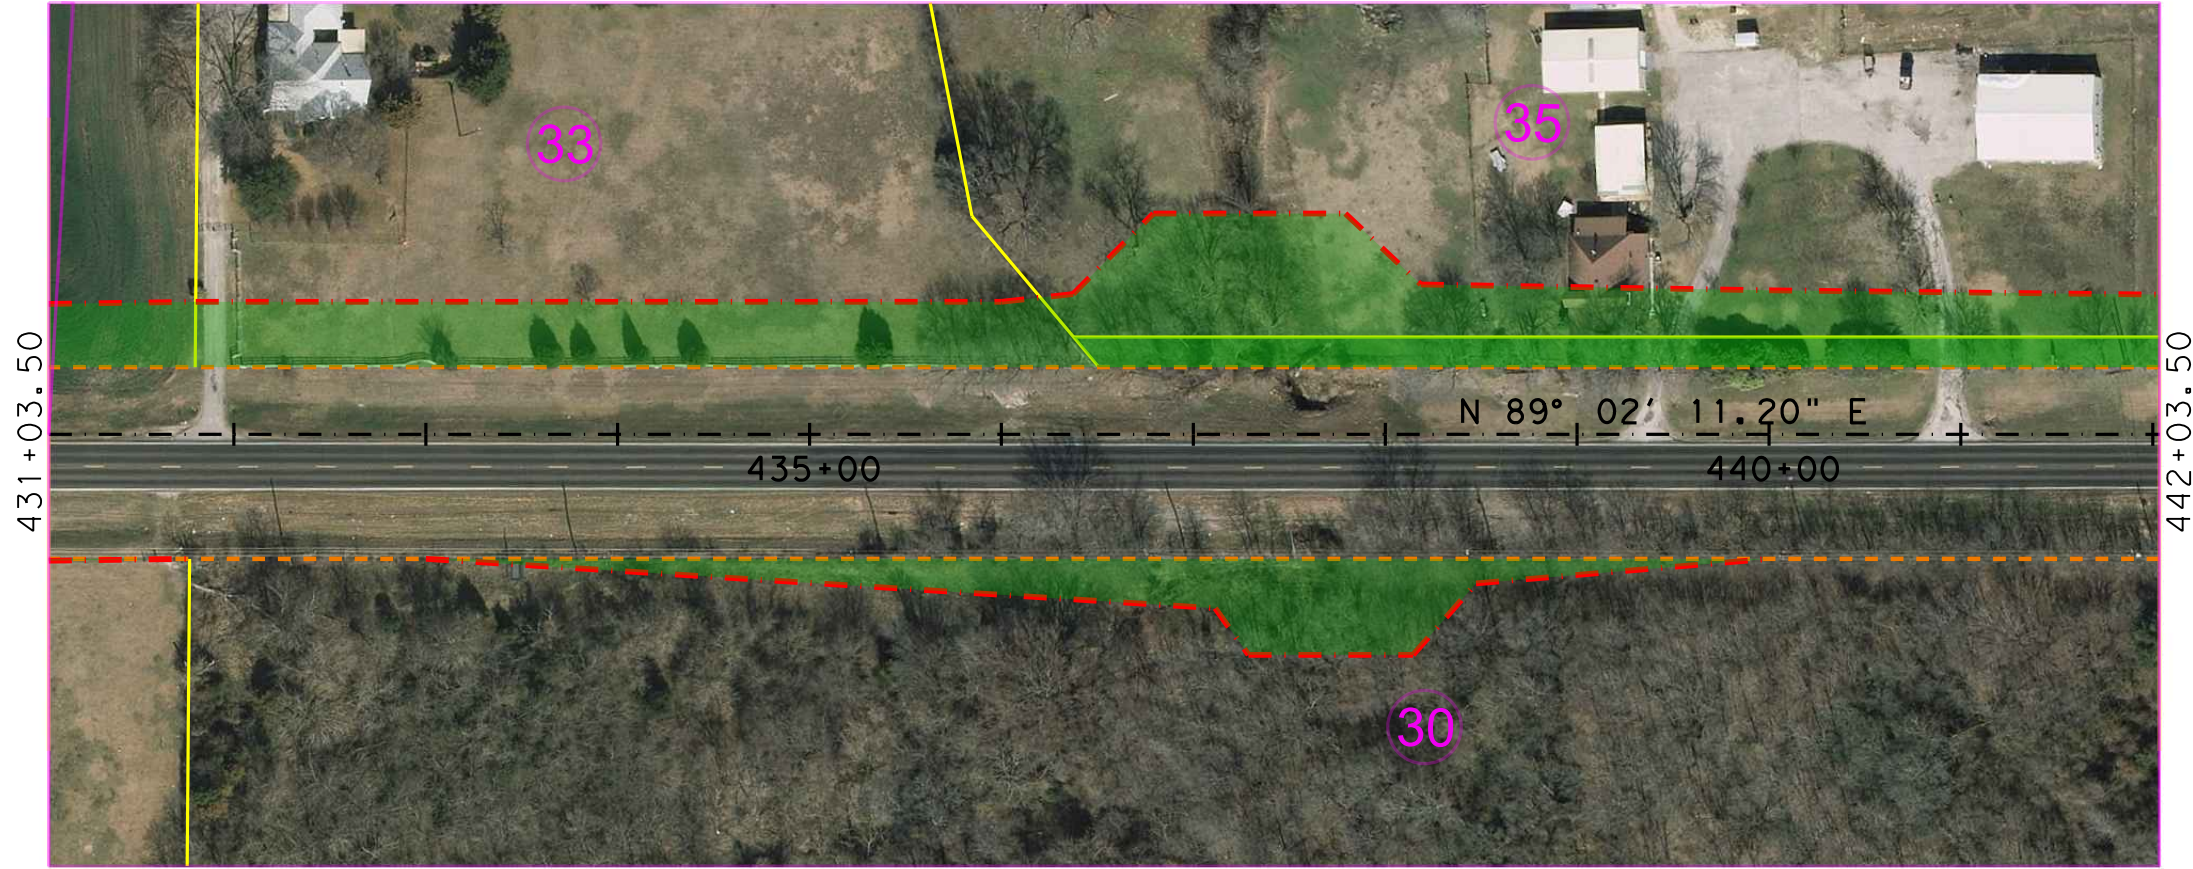

- ACQUIRED PARCEL
- PENDING PARCEL
- PROPOSED ROW
- PROPOSED ROW




**FM 2514
ROW STATUS REPORT
8/10/2016**

SHEET 4 OF 6



CONT	SECT	JOB	HIGHWAY
2679	02	008	FM2514
DAL		COLLIN	

DATE: \$DATES
FILE:

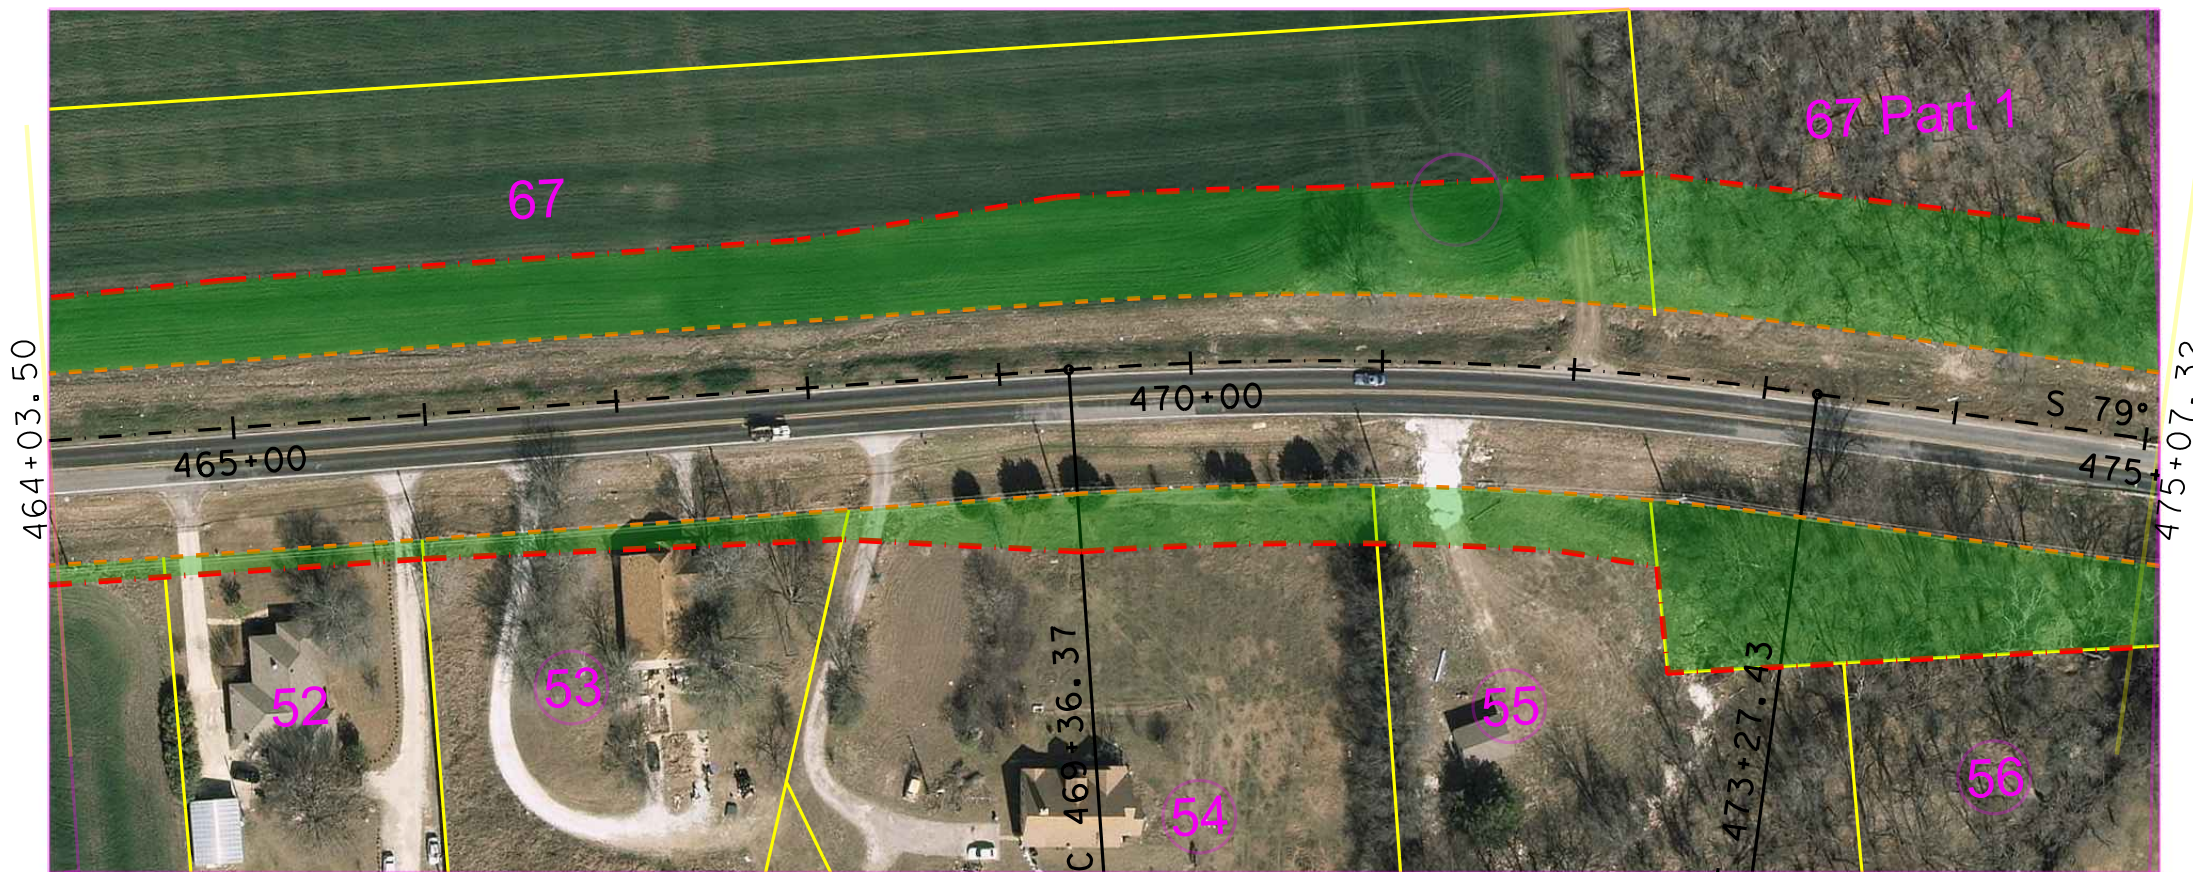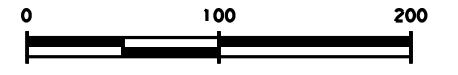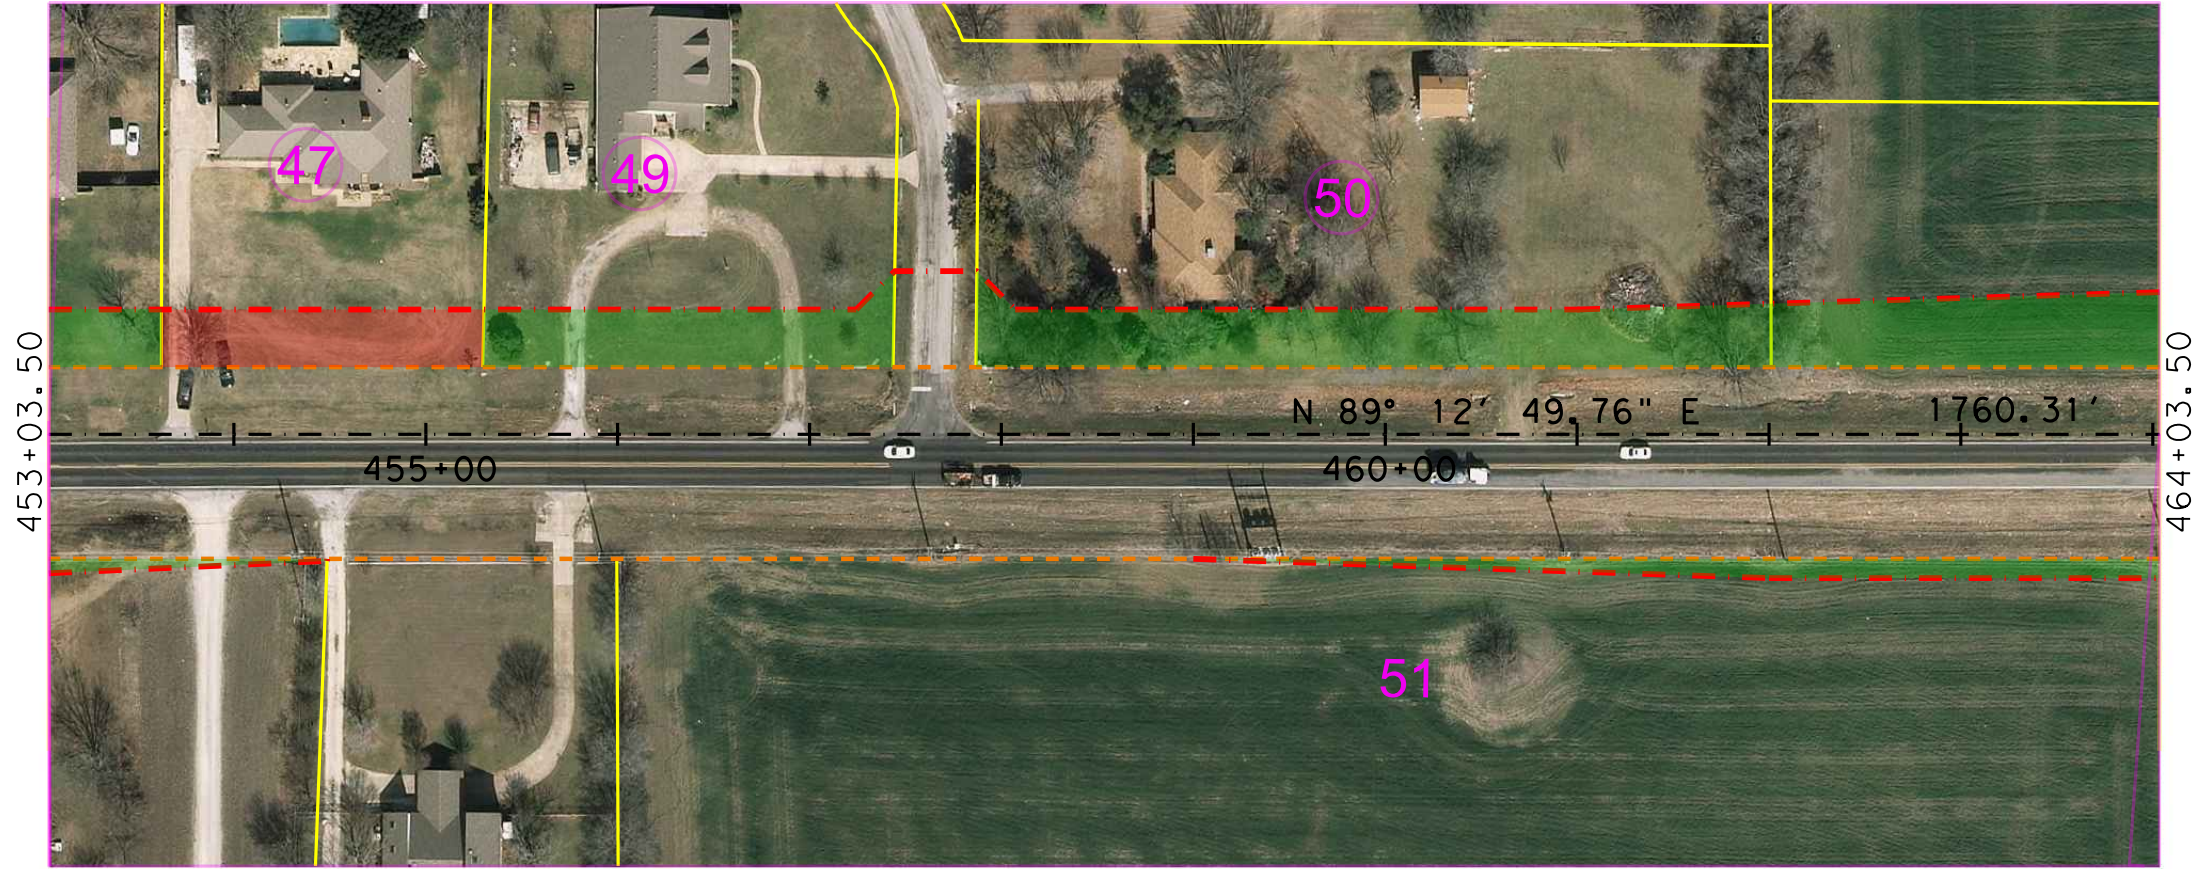




- ACQUIRED PARCEL
- PENDING PARCEL
- PROPOSED ROW
- PROPOSED ROW

**FM 2514
 ROW STATUS REPORT
 8/10/2016**



CONT	SECT	JOB	HIGHWAY
2679	02	008	FM2514
DIST	COUNTY	SHEET NO.	
DAL	COLLIN		

DWG: CKS: DWG: CKS:

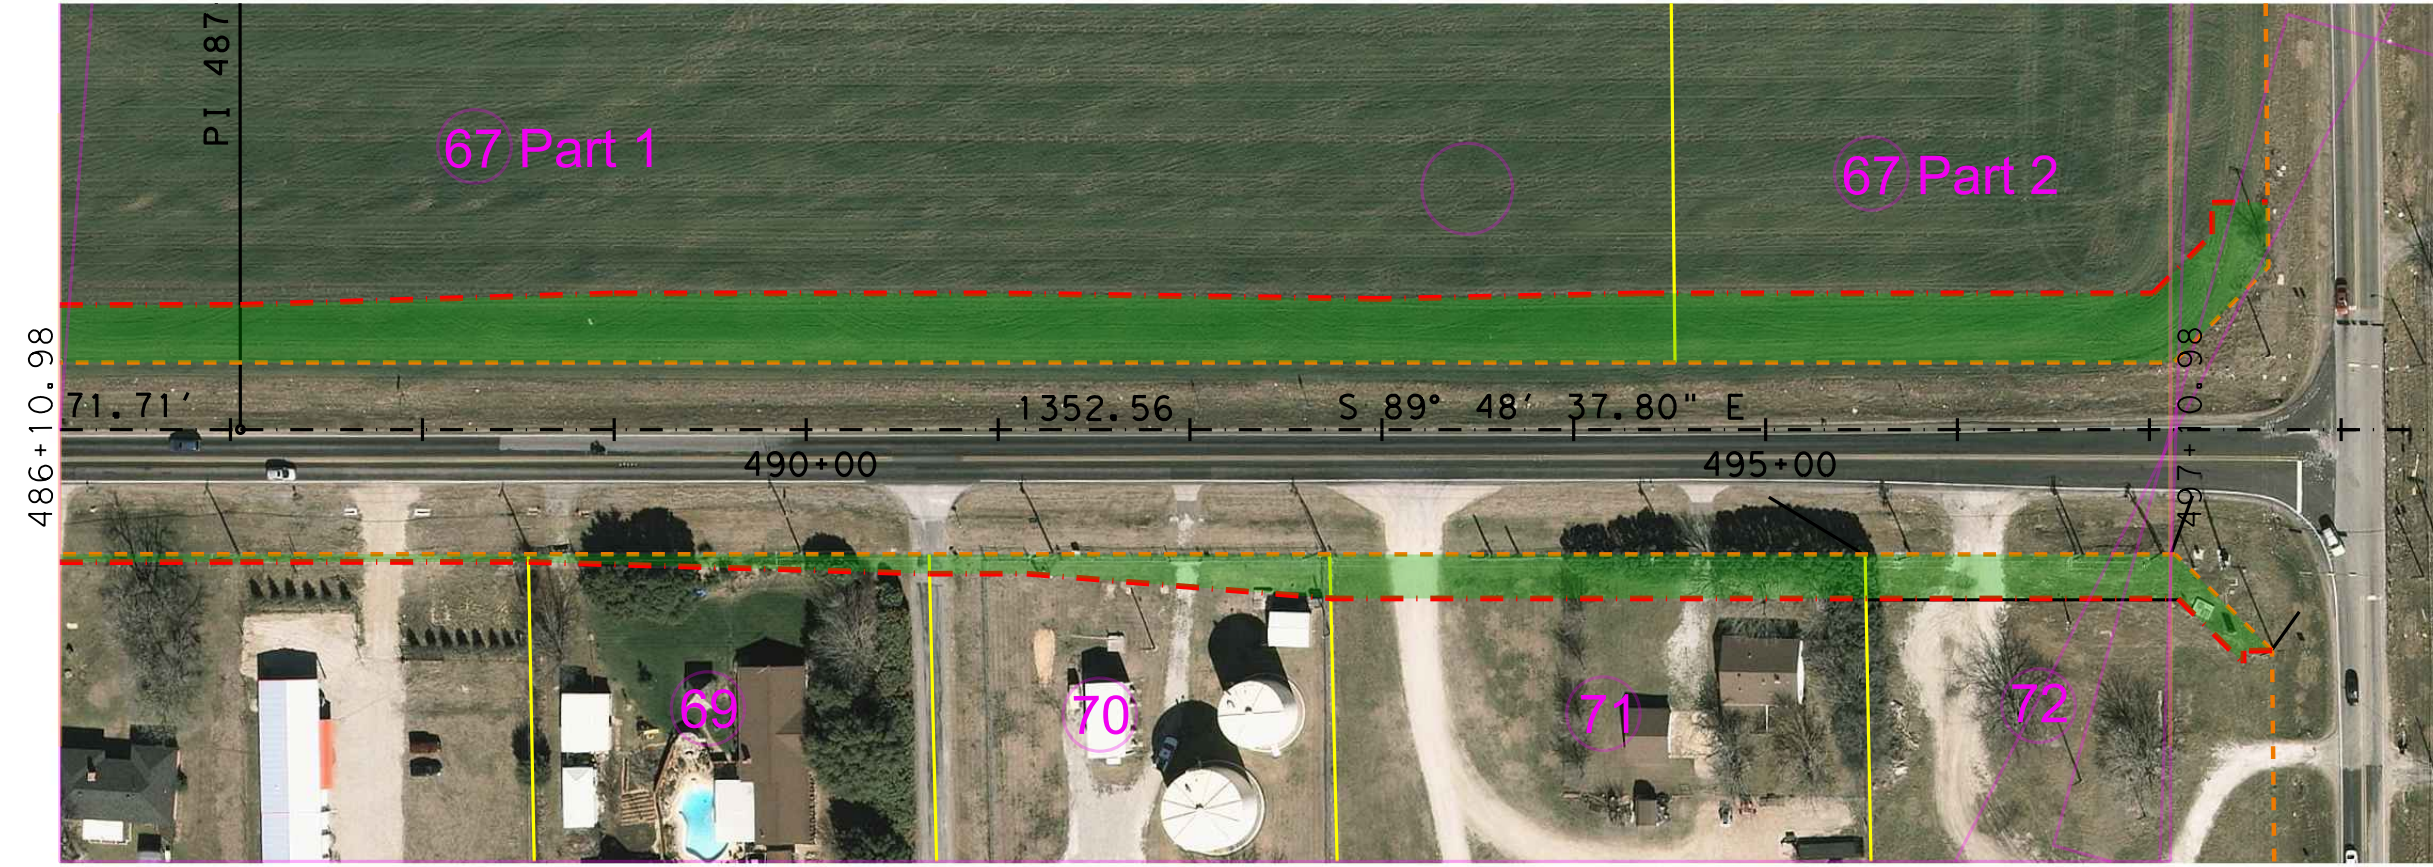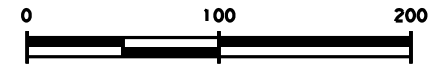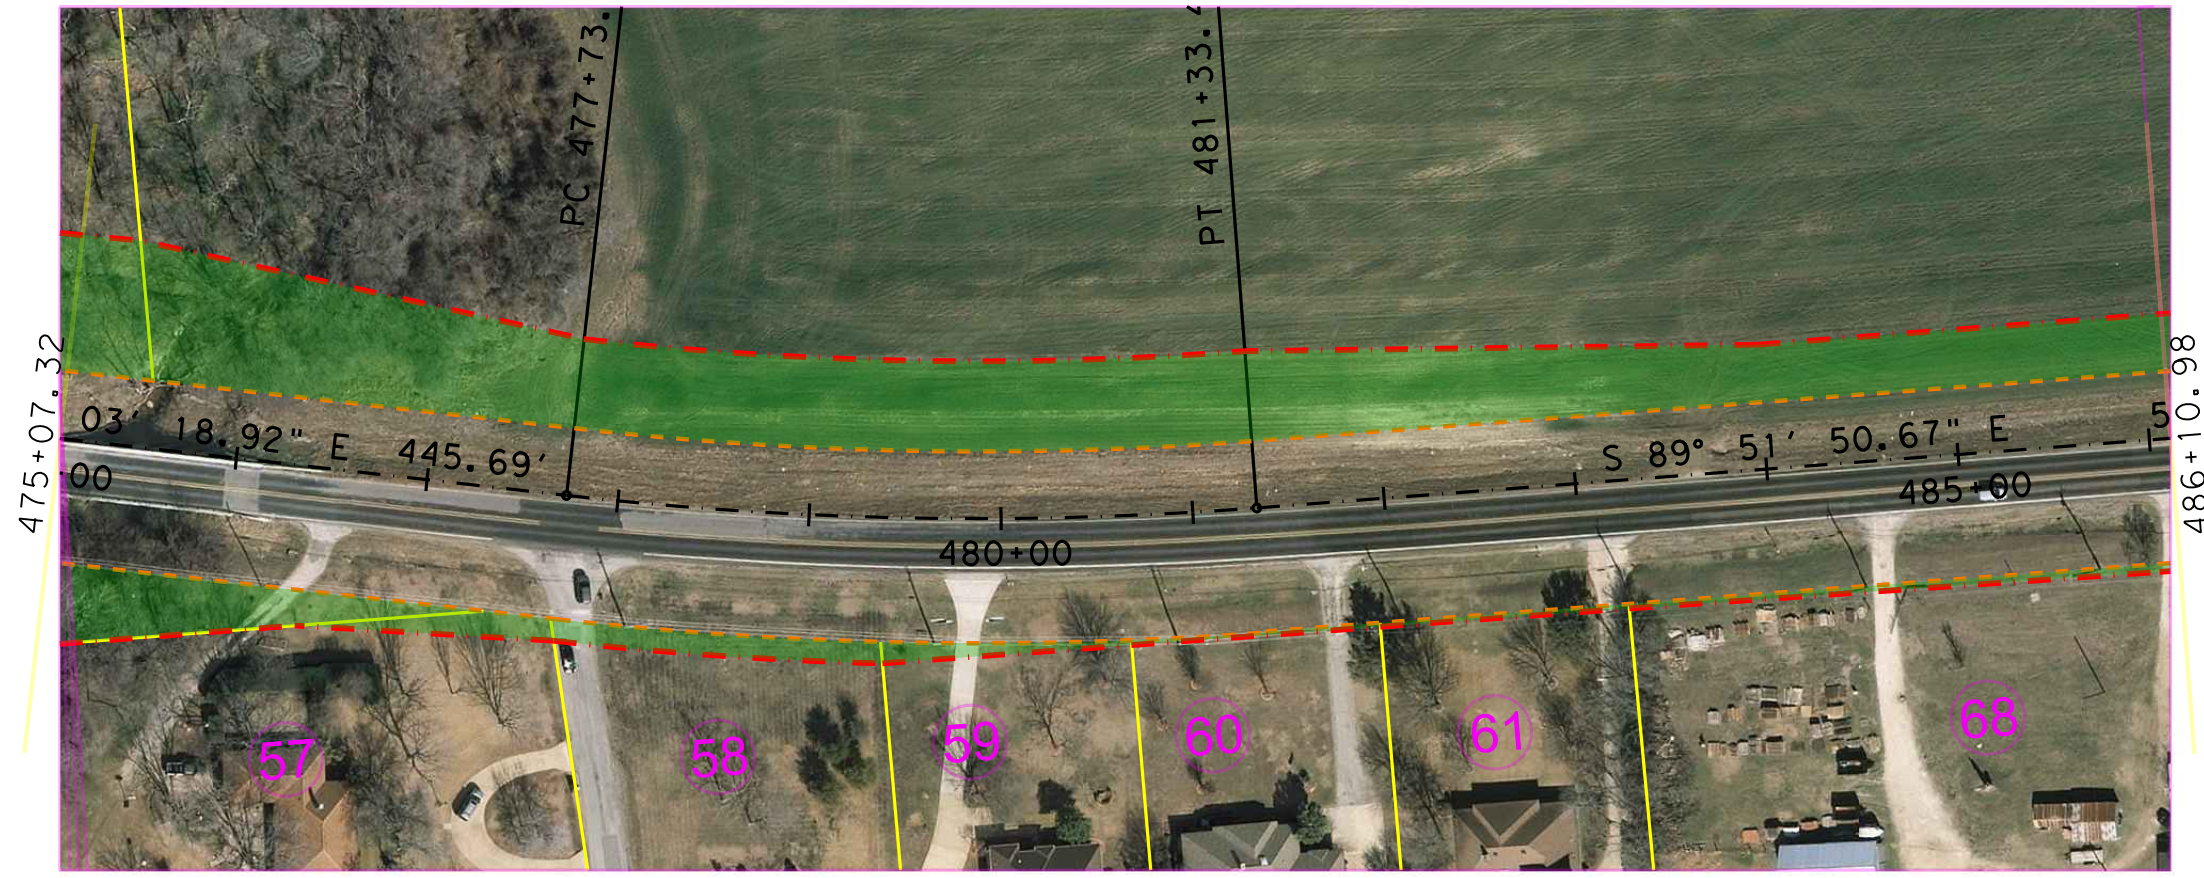

- ACQUIRED PARCEL
- PENDING PARCEL
- PROPOSED ROW
- PROPOSED ROW

FM 2514
ROW STATUS REPORT
8/10/2016

SHEET 6 OF 6



CONT	SECT	JOB	HIGHWAY
2679	02	008	FM2514
DAL		COLLIN	

DATE: \$DATES
 FILE: