





MATCH LINE

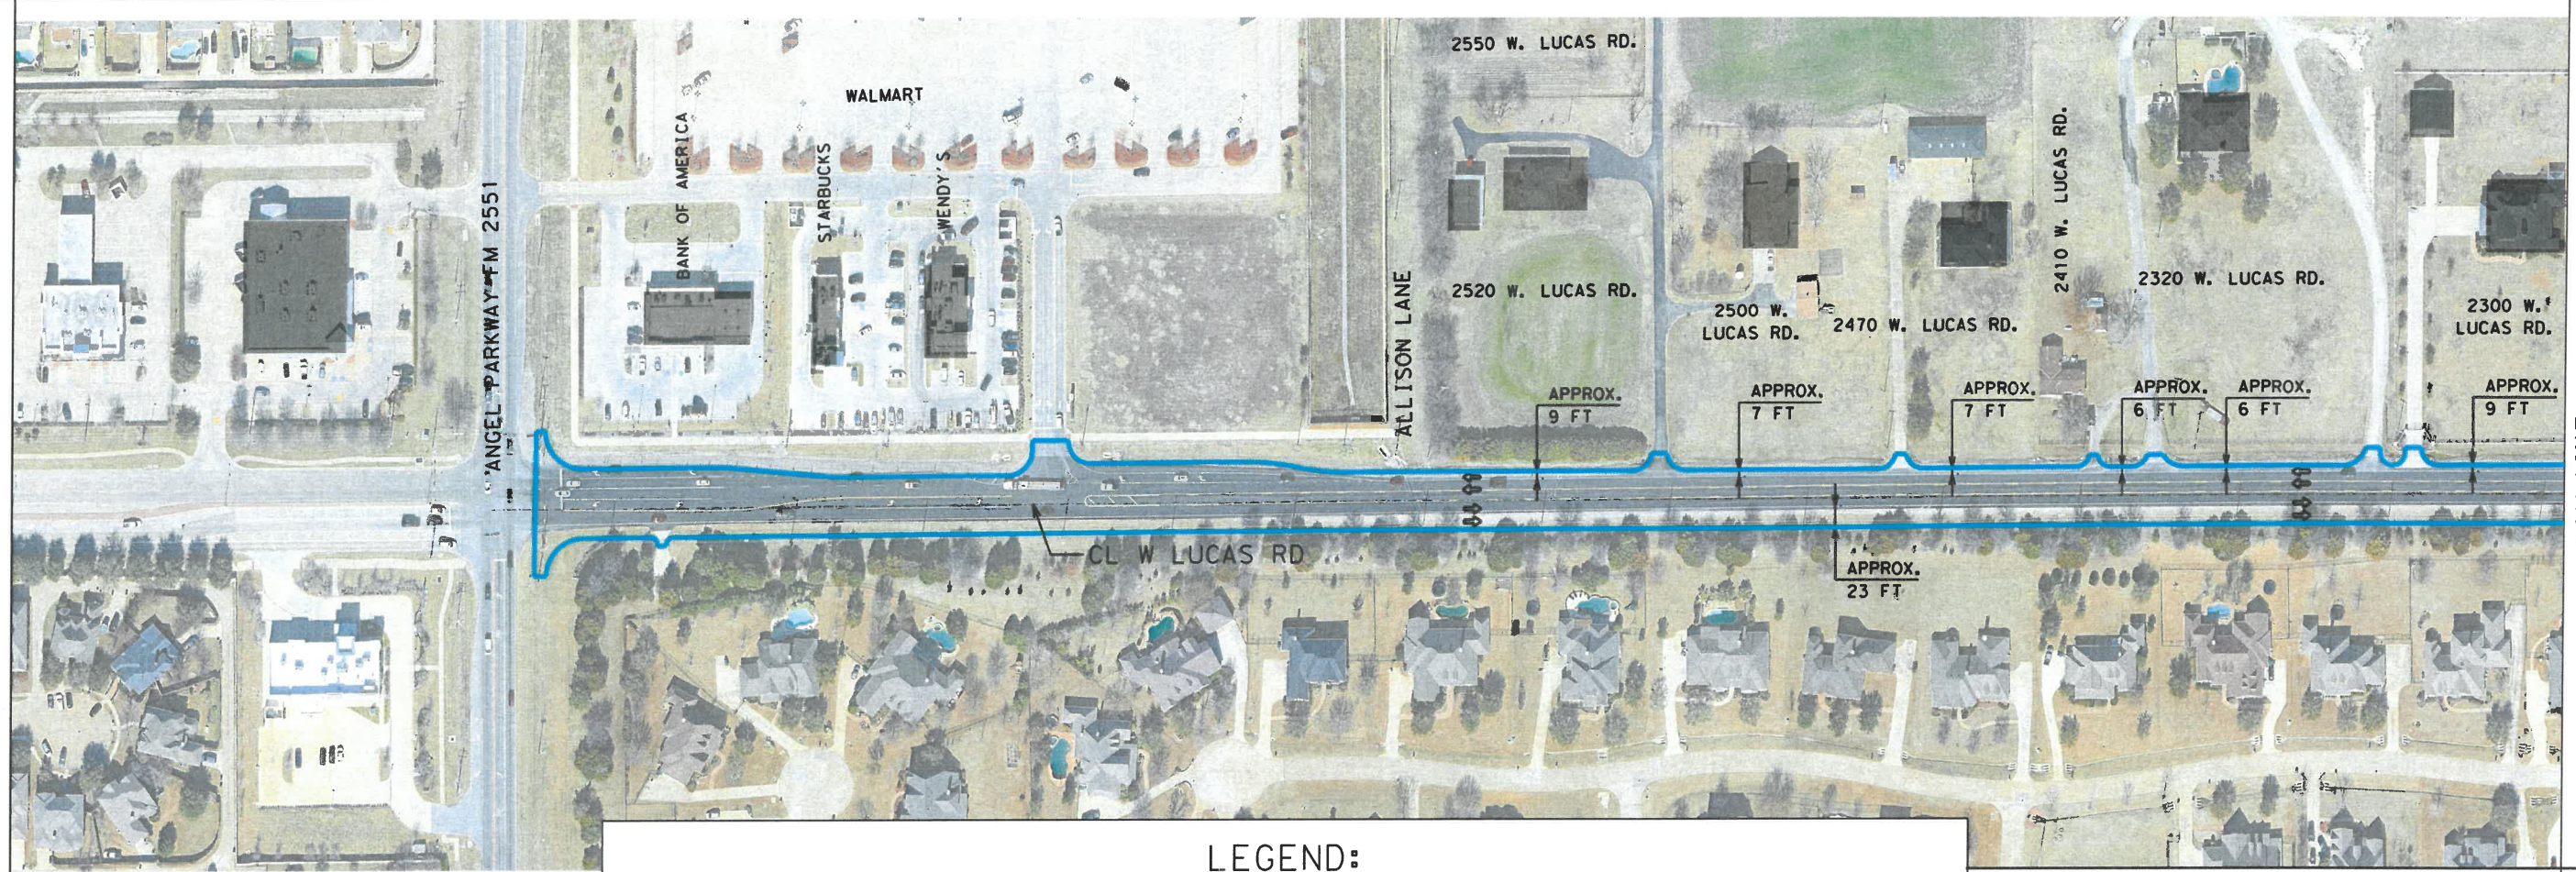

LEGEND:

— PROPOSED EDGE OF PAVEMENT ➡ DIRECTION OF TRAFFIC

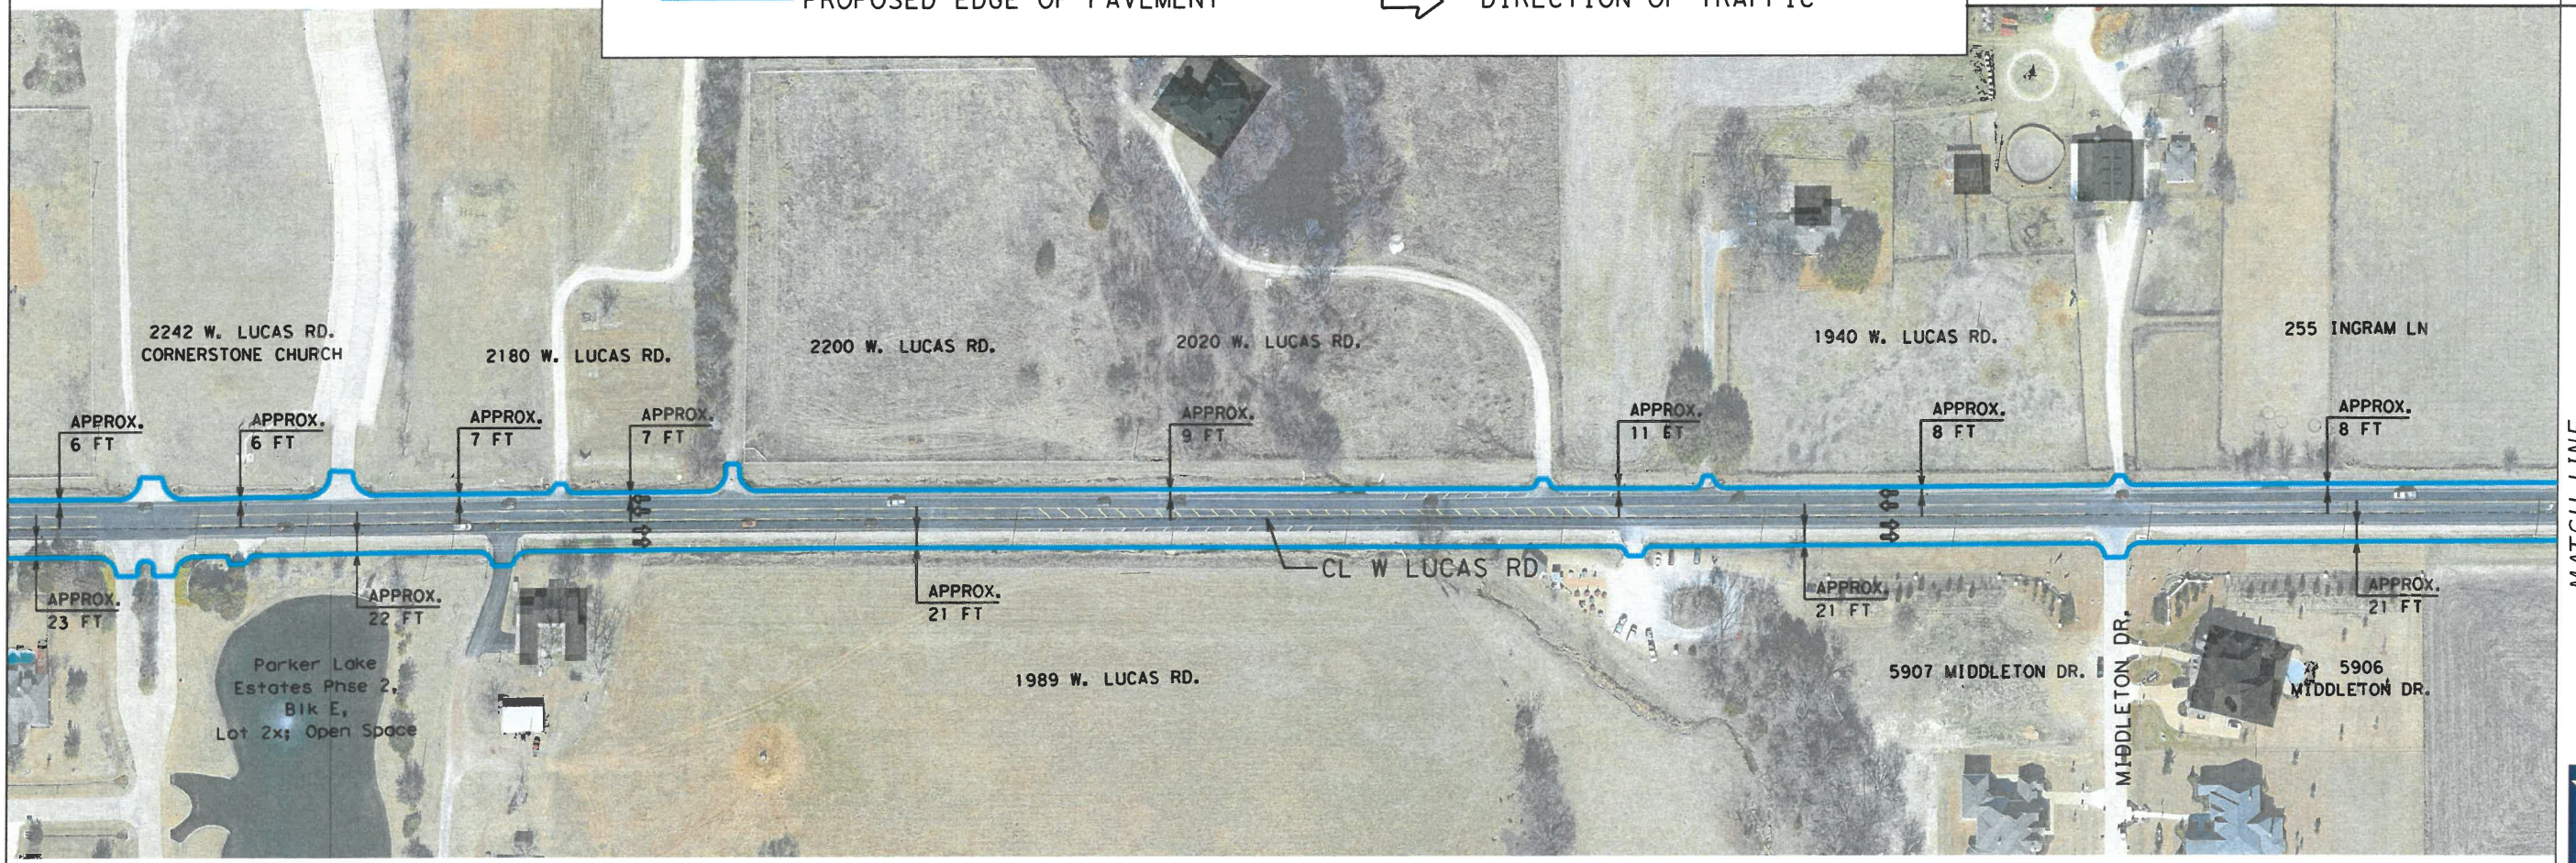


MATCH LINE



NEIGHBORHOOD MEETING
WEST LUCAS ROAD IMPROVEMENTS

MATCH LINE

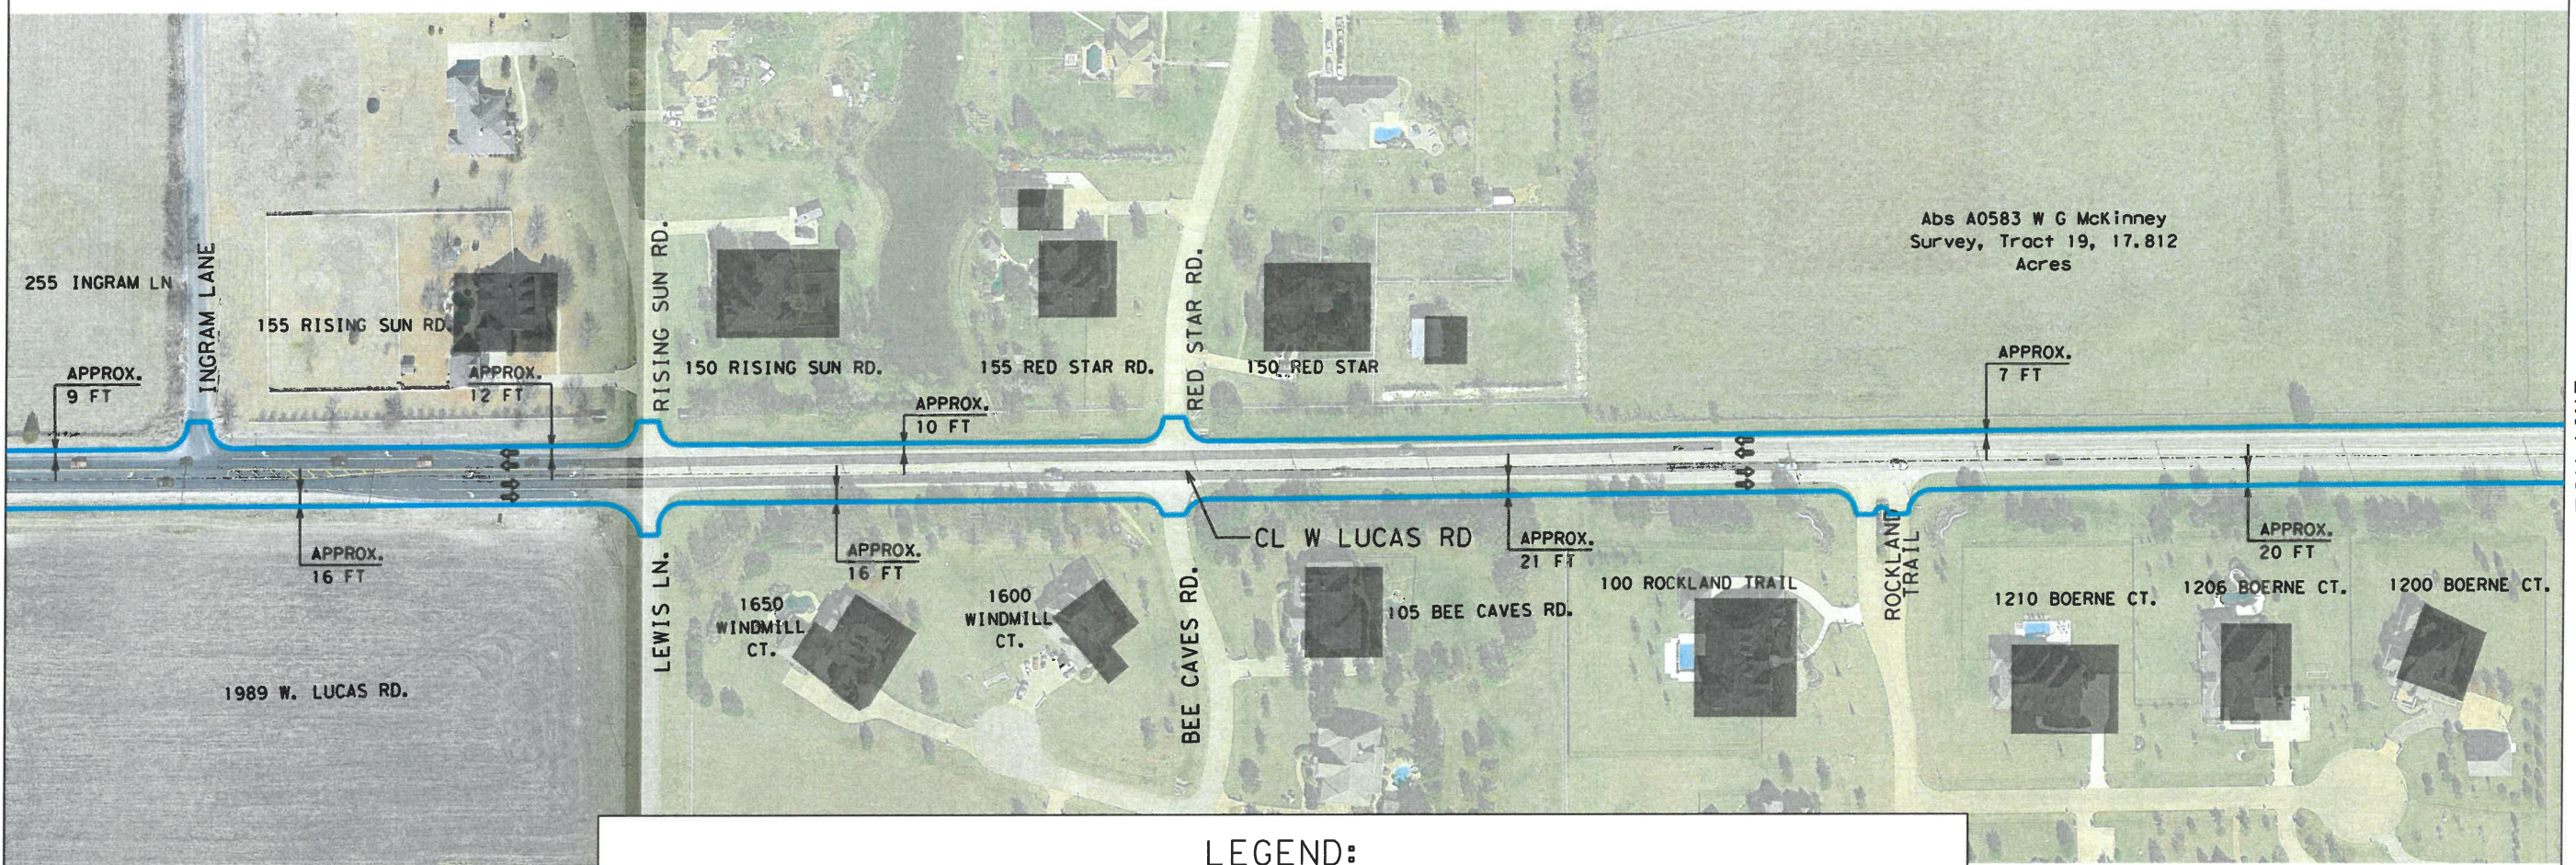


MATCH LINE


LEGEND:

— PROPOSED EDGE OF PAVEMENT

➔ DIRECTION OF TRAFFIC

MATCH LINE

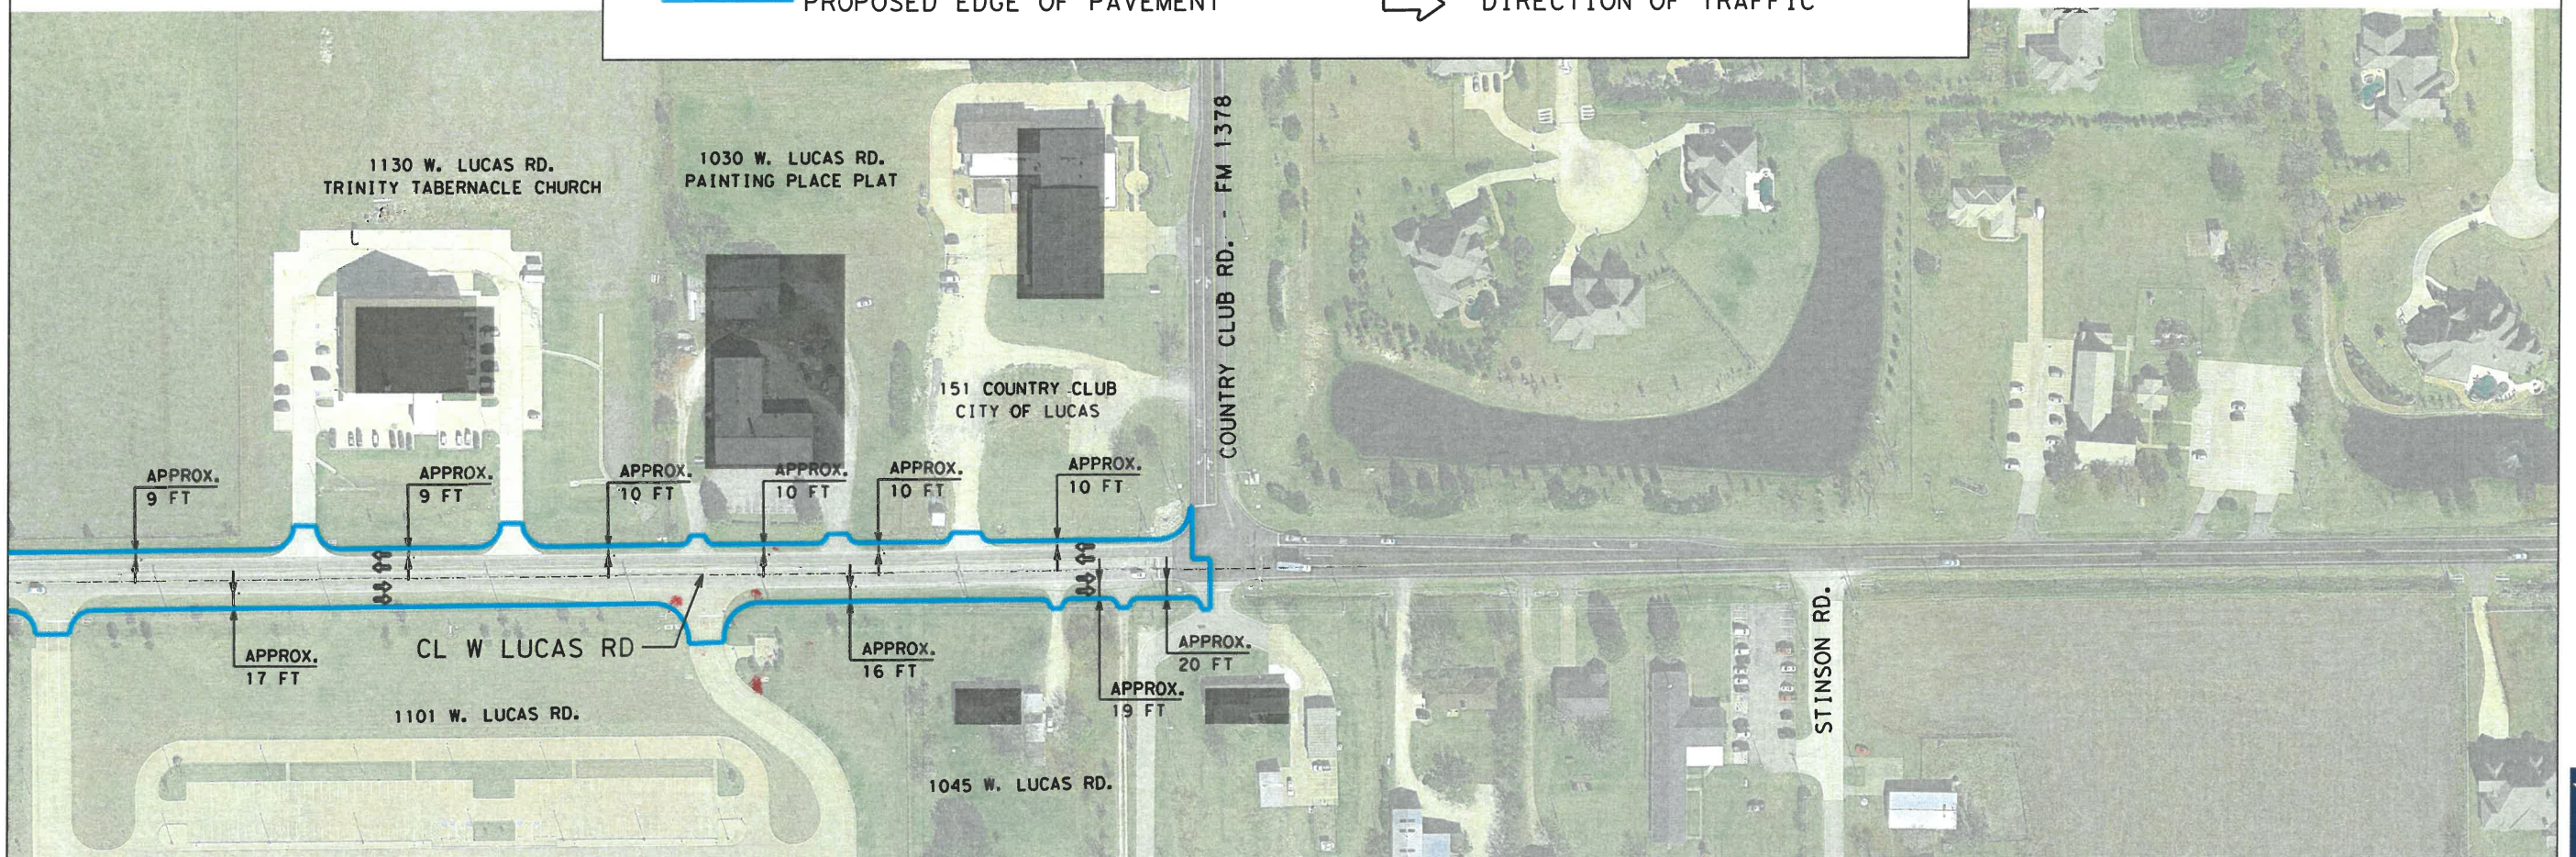

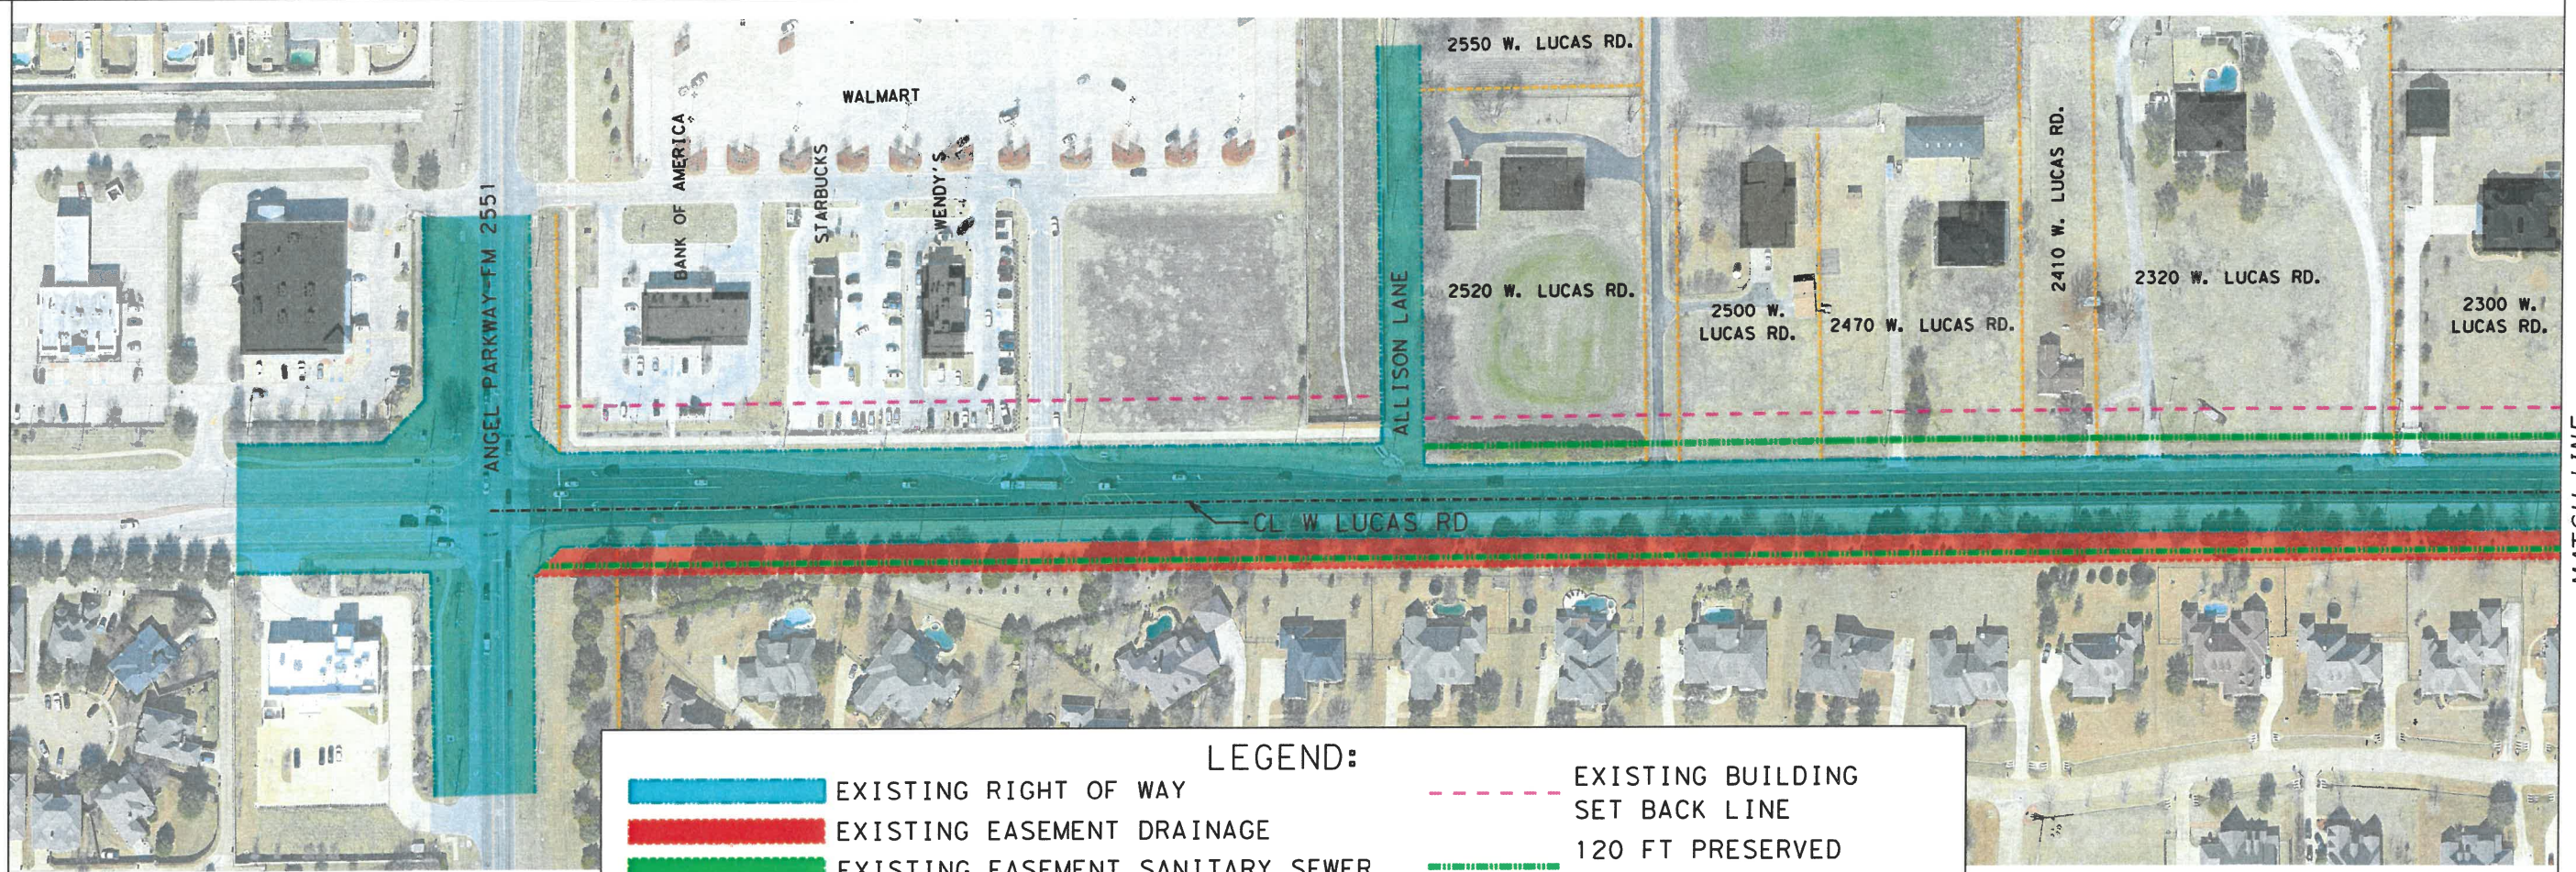


MATCH LINE

LEGEND:

- EXISTING RIGHT OF WAY
- EXISTING EASEMENT DRAINAGE
- EXISTING EASEMENT SANITARY SEWER
- EXISTING EASEMENT DRAINAGE/UTILITY
- EXISTING EASEMENT UTILITY

- EXISTING BUILDING SET BACK LINE
- 120 FT PRESERVED CORRIDOR
- EXISTING PROPERTY LINE

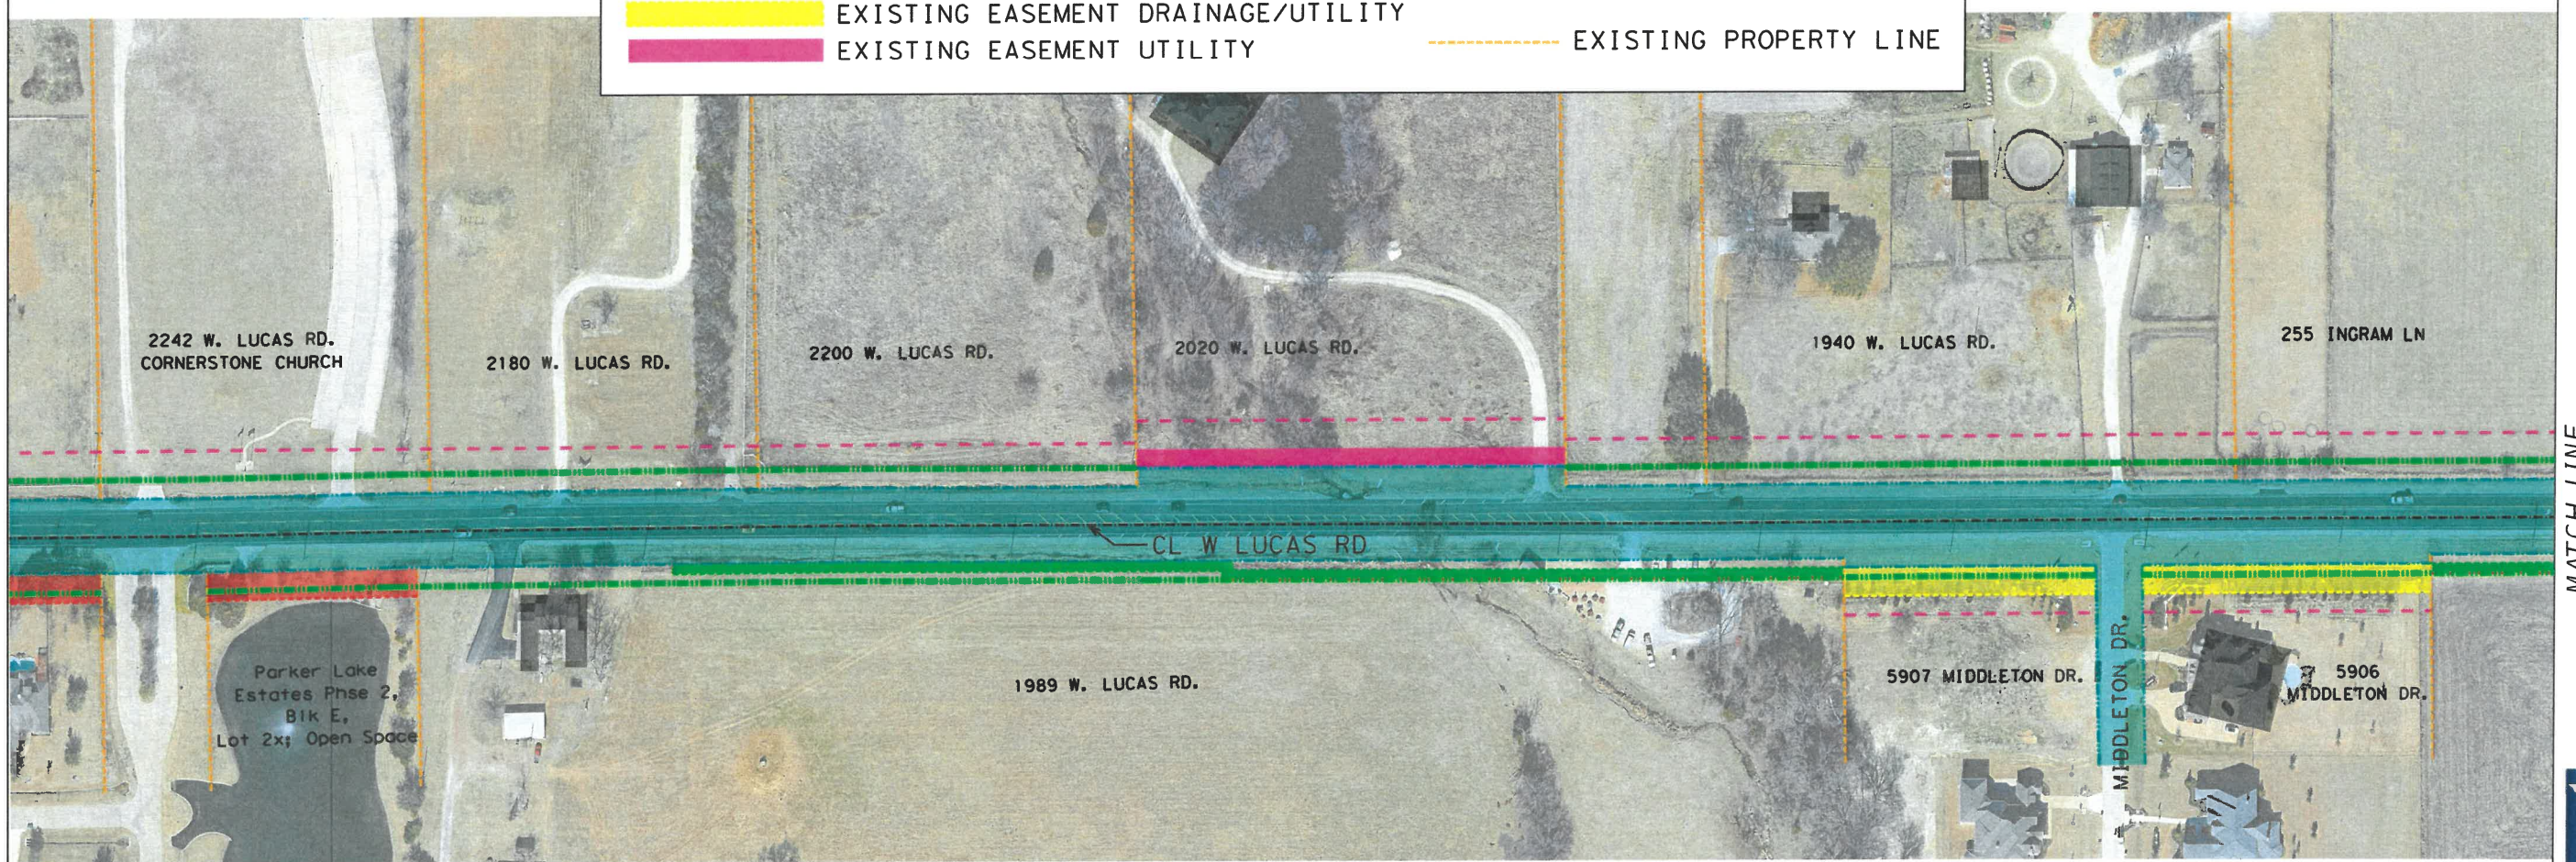


MATCH LINE

MATCH LINE



NEIGHBORHOOD MEETING WEST LUCAS ROAD IMPROVEMENTS

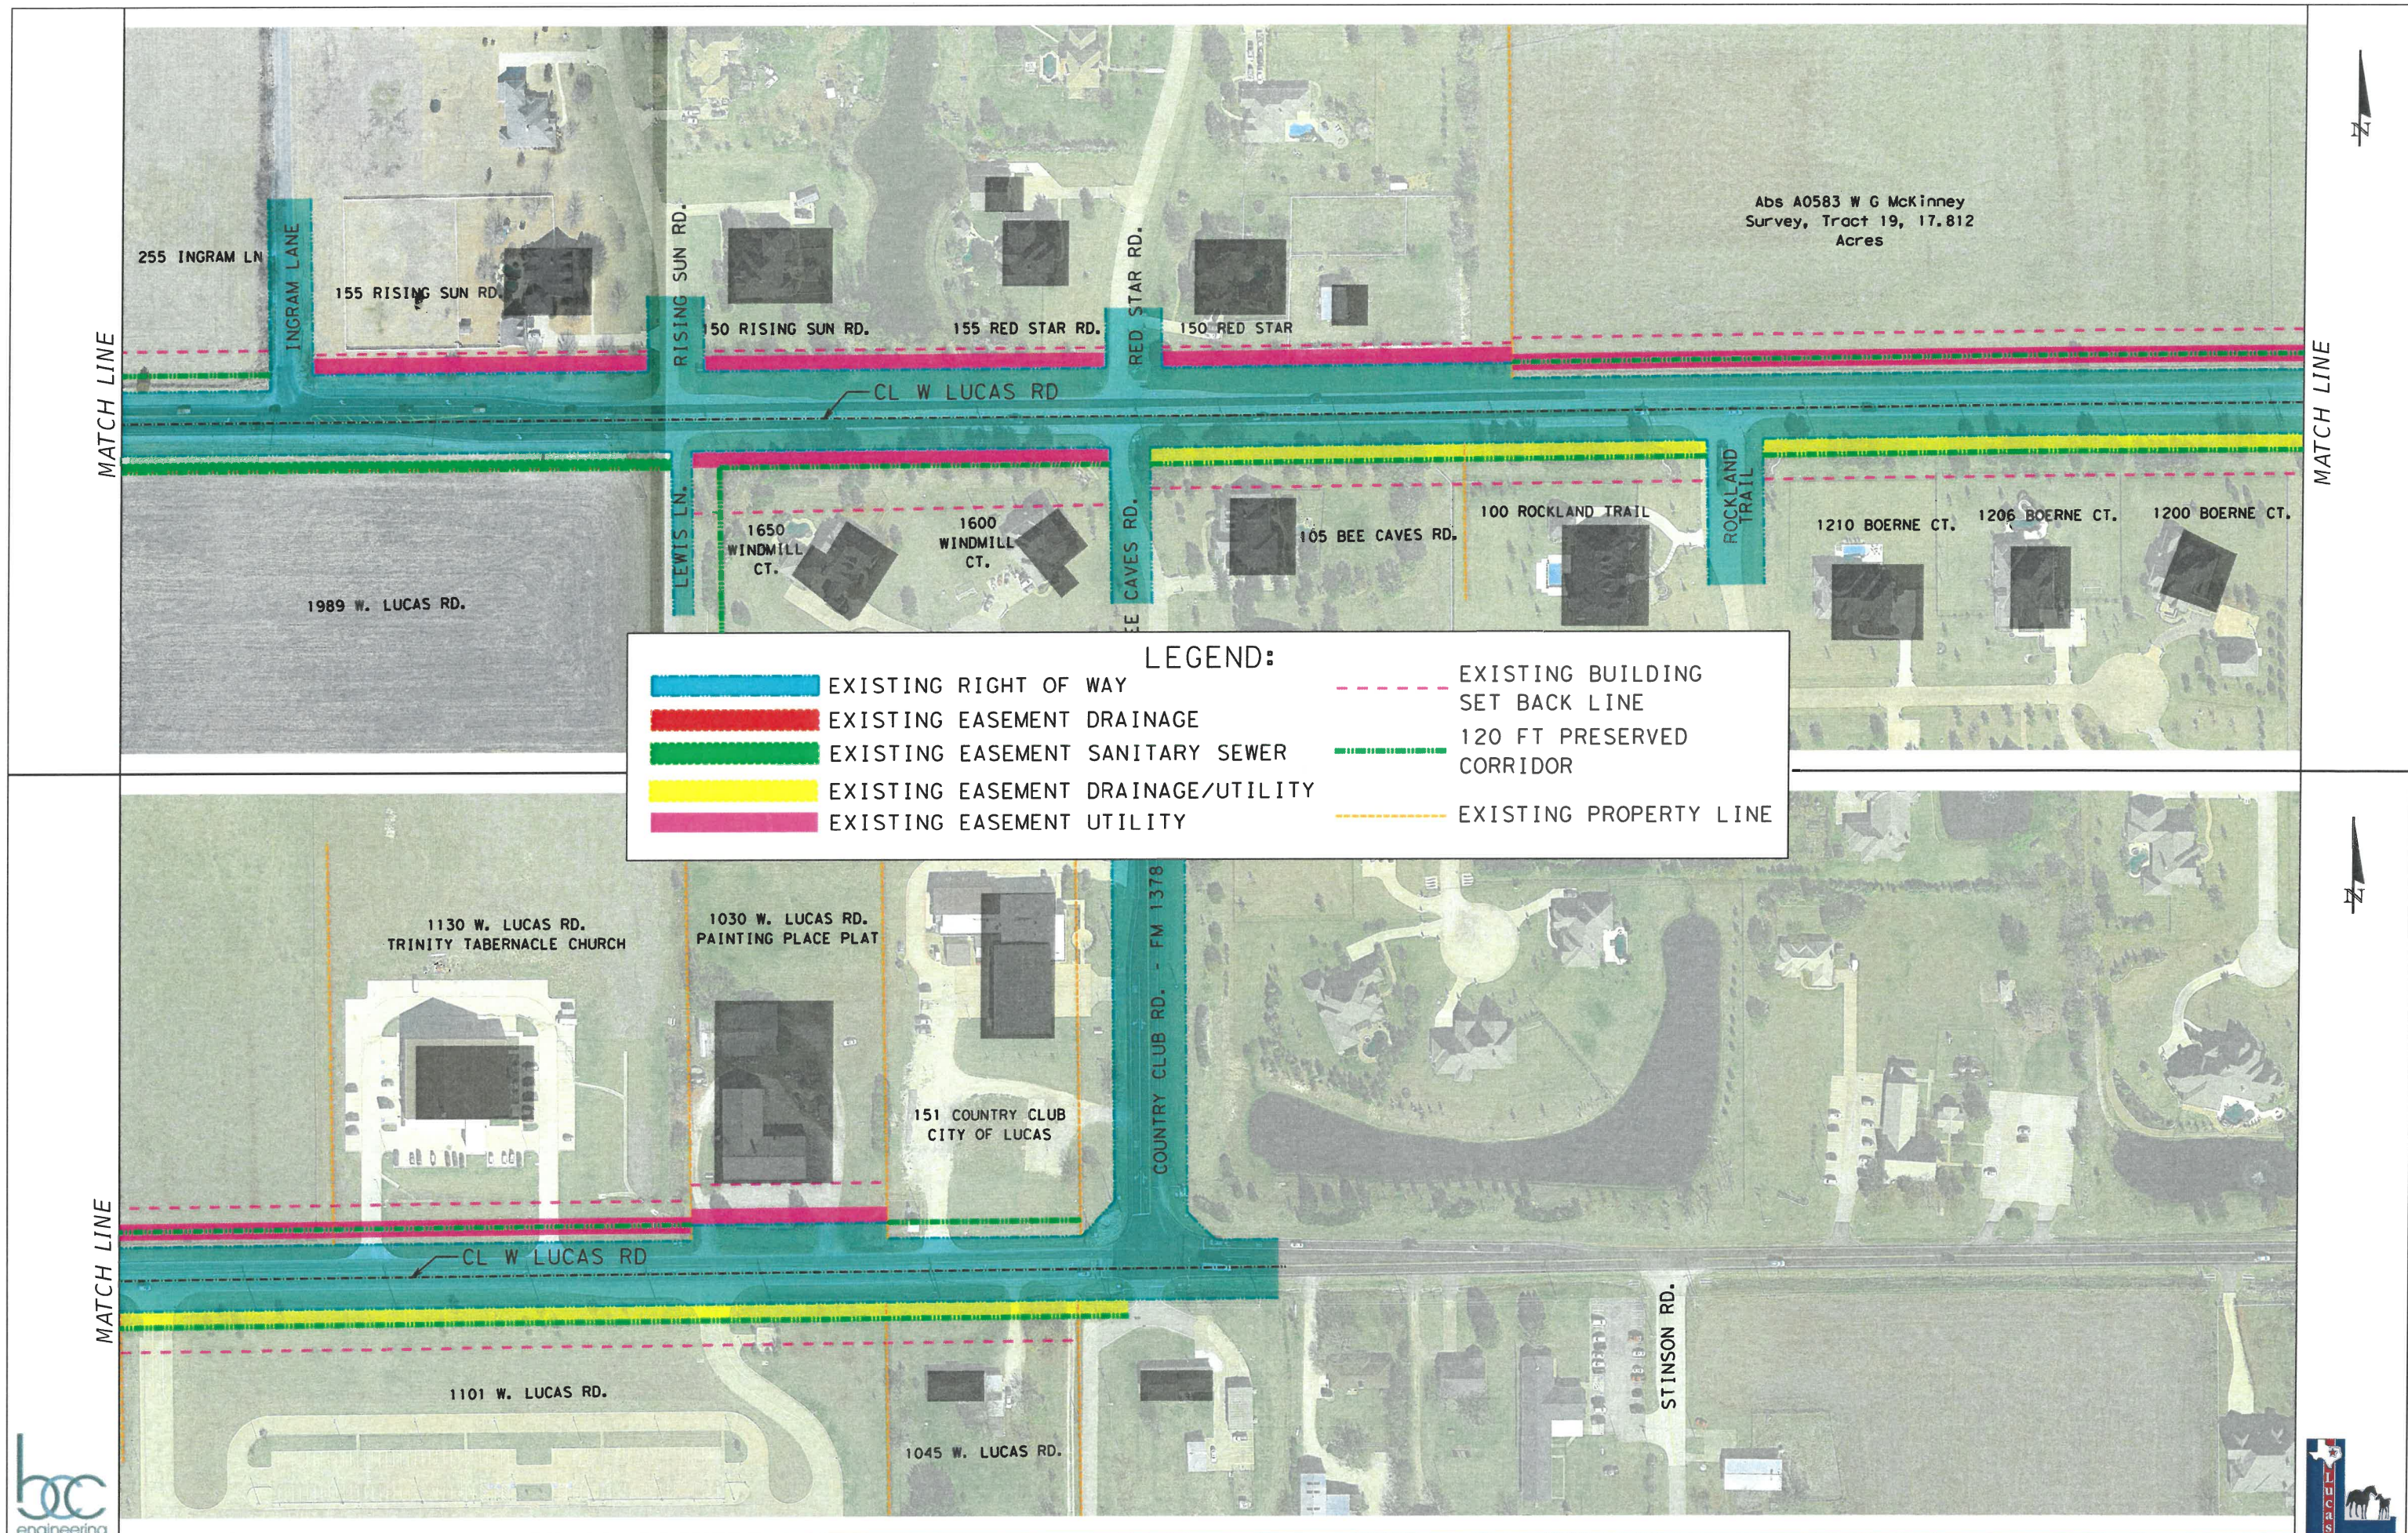

Abs A0583 W G McKinney
Survey, Tract 19, 17.812
Acres



NEIGHBORHOOD MEETING
WEST LUCAS ROAD IMPROVEMENTS