


ACCEPTED BY: CAP 41CAP17014/17-1401

ROAD NO. _____
MILE POST _____
BUILDING NO. _____

RAUL ROJAS
PUBLIC WORKS DIRECTOR

MARIN COUNTY DEPARTMENT OF PUBLIC WORKS
CAPITAL PROJECTS DIVISION

County of Marin
3501 Civic Center Drive
San Rafael, California 94913

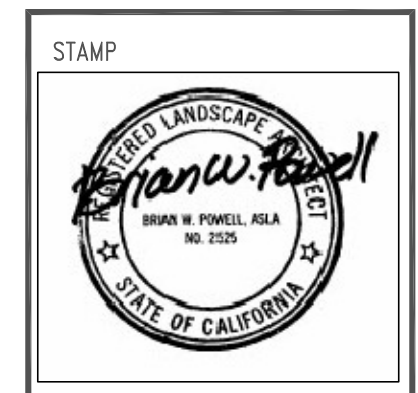

PROJECT INFO

BAYSIDE PARK

SHEET TITLE

LANDSCAPE LAYOUT & CONSTRUCTION PLAN

DRAWN BY: _____
CHECKED BY: _____

REVISIONS

NO.	DATE
1	FEBRUARY 3, 2021

DATE ISSUED
SEE REVISION BLOCK

1 OF 10
SHEET NO. TOTAL SHEETS

SHEET

L1.1

PAVING LEGEND


- CITY OF SAN RAFAEL STANDARD CONCRETE SIDEWALK DETAIL. SEE CIVIL DRAWINGS.
- CONCRETE SECTION FOR VEHICLE AREAS--SEE CIVIL DRAWINGS.
- DECOMPOSED GRANITE PAVING--SEE DETAIL 6 / L2.1.

CONSTRUCTION NOTES:


1. 6'-0" LONG BENCH: SEE DETAILED NOTE "X" BELOW AND DIAGRAM B.
2. DOUBLE TRASH / RECYCLING RECEPTACLE: SEE NOTE "Y" BELOW.
3. TRIPLE TRASH / RECYCLING RECEPTACLE: SEE NOTE "Z" BELOW.
4. REMOVABLE BOLLARDS: INSTALL (2) BOLLARDS 2'-0" BEHIND AND PARALLEL TO EDGE OF CONCRETE APPROACH. INSTALL PER MANF. SPEC. CENTER BOLLARDS ON 10' ACCESS LANE WITH 4'-6" SEPARATION. SEE DETAIL 8 / L2.1.1. REVIEW LOCATION WITH COUNTY REPRESENTATIVE.
5. REMOVE EXISTING CONCRETE FROM BOTTOM OF SALVAGED SIGN WITHOUT DAMAGING POST. INSTALL RESTORED SIGN POST IN NEW CONCRETE FOOTING 10" DIAMETER X 24" DEEP. INSTALL 2" OF AGGREGATE BASE AT BOTTOM OF EXCAVATED HOLE PRIOR TO POURING CONCRETE. CONFIRM SIGN LOCATION WITH COUNTY OF MARIN D.P.W. REPRESENTATIVE PRIOR TO INSTALLATION.
6. **EXISTING PARK SIGN:** CONTRACTOR SHALL INSTALL EXISTING PARK SIGN PARALLEL TO AND 1'-6" FROM THE EDGE OF NEW CONCRETE WALKWAY. CONTRACTOR SHALL EMBED EACH SIGN POST INTO THE GRADE AT A MINIMUM 2'-0" DEPTH AND IN A CONCRETE FOOTING THAT IS A MINIMUM OF 1'-0" DIAMETER AND 2'-0" DEEP. TOP OF CONCRETE FOOTING SHALL BE 2" ABOVE FINISH GRADE. THE PARK SIGN SHALL BE INSTALLED LEVEL. REVIEW HEIGHT AND LOCATION OF SIGN WITH COUNTY REPRESENTATIVE PRIOR TO INSTALLATION.
7. **EXISTING CURB:** THE EXISTING CURB SHALL REMAIN IN PLACE AND UNDISTURBED FOR THE ENTIRE FRONTAGE OF THE PROJECT. THE EXISTING CURB SHALL BE PAINTED RED IN ACCORDANCE TO STATE AND LOCAL ORDINANCES.
8. **NO PARKING SIGNS:** THE CONTRACTOR SHALL INSTALL FIVE (5) "NO PARKING" SIGNS EQUALLY SPACED ALONG THE FRONTAGE OF THE PROJECT IN ACCORDANCE TO STATE AND LOCAL ORDINANCES. THE SIGNS WILL BE PROVIDED BY OTHERS. TRAFFIC AUTHORITIES WILL CONFIRM FINAL SIGN LOCATIONS.

LANDSCAPE LAYOUT AND CONSTRUCTION PLAN

1" = 20'-0"

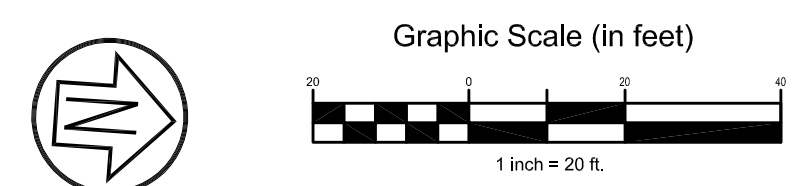

DID NOT USE

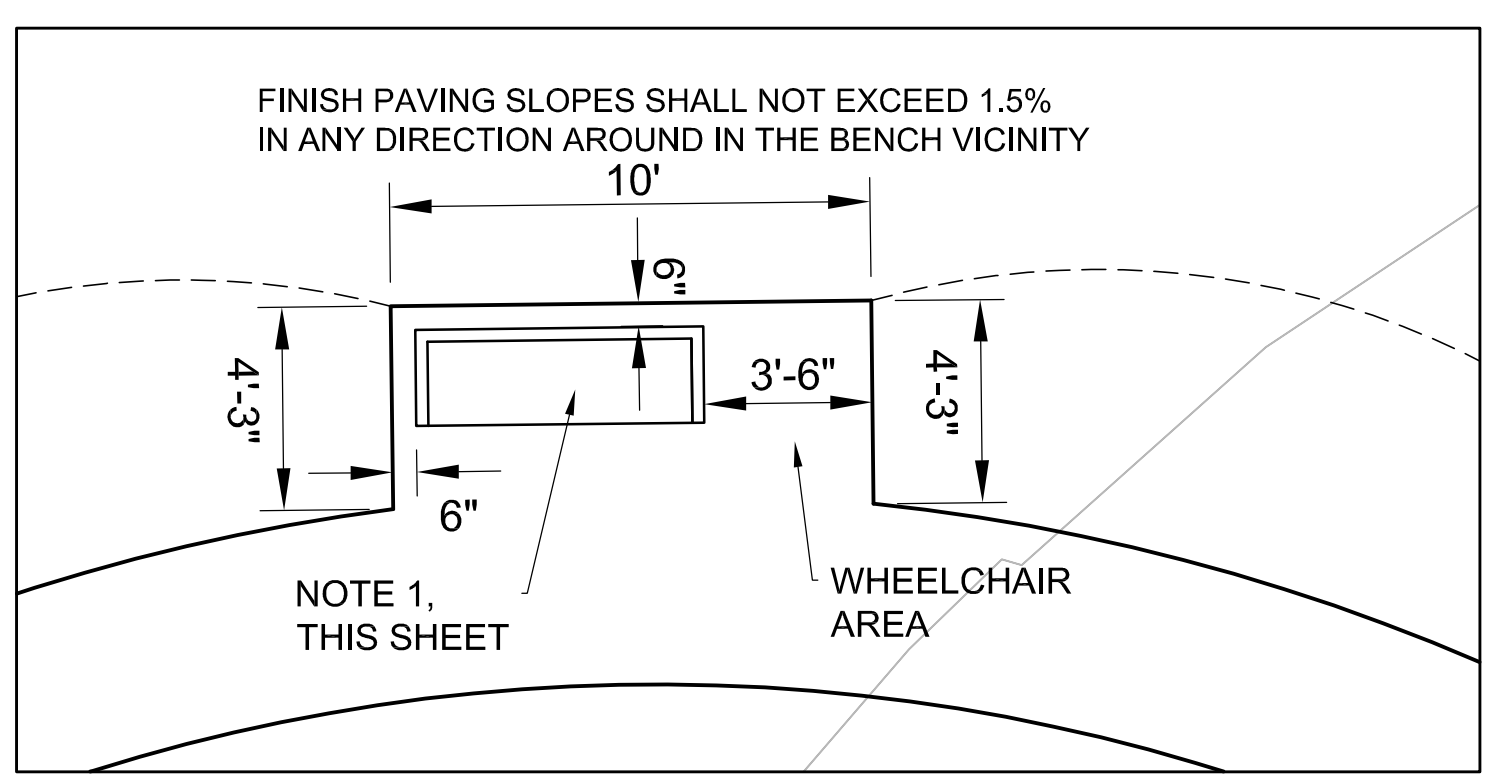

B ENLARGEMENT OF BENCH LAYOUT
1/8" = 1'-0"

NOTE X: 6'-0" LONG WOOD BENCH:

1. MODEL: DUMOR #35-60D
2. QUANTITY: 6
3. STEEL COLOR: ARGENTO
4. MOUNTING: S2 (SURFACE MOUNT)
5. WOOD: C & BETTER DOUGLAS FIR KD S4S EE
6. ALL STEEL MEMBERS COATED WITH ZINC RICH EPOXY PRIOR TO POWDER COATING.
7. AS AVAILABLE FROM ROSS RECREATION EQUIPMENT, SANTA ROSA, CA OR APPROVED EQUAL. (855-892-3240)

NOTE Y: DOUBLE TRASH / RECYCLING RECEPTACLE:
SEE DETAIL 7 / SHEET L2.1

- BEAR RESISTANT DOUBLE TRASH/RECYCLING RECEPTACLE
1. Model: BearSaver CE240-CH CE Series Double Trash/Recycling Enclosure
 2. Lead Time: 4-6 weeks
 3. Quantity: 1
 4. Special Paint Color: TIGER Drylac Series 38 high performance powder coating, color - Argento 308.
 5. (2) Loading Chutes
 6. Decals:
 - A. 4" Recycle Chasing Arrow label/decals on right chute, white color.
 - B. 4" Trash Can label/decals on left chute, white color. County to supply decals.
 7. 4" x 9" glass, cans and plastic bottles label centered on chute door within angled lip area below recycle chasing arrow and 4" x 9" landfill label centered on chute door within angled lip area below trash can label.
 8. ADA compliant, Animal resistant, Corrosion resistant heavy duty galvanealed steel.
 9. 80 gal capacity, 2 liners
 10. Vandal proof kit for surface mounting
 11. All Steel members coated with zinc rich epoxy prior to powdercoating.
 12. Cold spray galvanizing for extra corrosion resistance.
 13. As available from BearSaver, 1390 S. Milliken Avenue, Ontario CA, 909-605-1697 or approved equal.

NOTE Z: TRIPLE TRASH / RECYCLING RECEPTACLE:
SEE DETAIL 7 / SHEET L2.1

- BEAR RESISTANT TRIPLE TRASH/RECYCLING RECEPTACLE
1. Model: BearSaver CE340-CH CE Series Triple Trash/Recycling Enclosure
 2. Lead Time: 4-6 weeks
 3. Quantity: 1
 4. Special Paint Color: TIGER Drylac Series 38 high performance powder coating, color - Argento 308.
 5. (3) Loading Chutes
 6. Decals:
 - A. 4" Recycle Chasing Arrow label/decals on right chute, white color.
 - B. 4" Trash Can label/decals on (2) left chutes, white color. County to supply decals.
 7. 4" x 9" glass, cans and plastic bottles label centered on chute door within angled lip area below recycle chasing arrow and 4" x 9" landfill label centered on chute door within angled lip area below trash can label.
 8. ADA compliant, Animal resistant, Corrosion resistant heavy duty galvanealed steel.
 9. 80 gal capacity, 2 liners
 10. Vandal proof kit for surface mounting
 11. All Steel members coated with zinc rich epoxy prior to powdercoating.
 12. Cold spray galvanizing for extra corrosion resistance.
 13. As available from BearSaver, 1390 S. Milliken Avenue, Ontario CA, 909-605-1697, or approved equal.