


3-Lane Undivided Cross Section

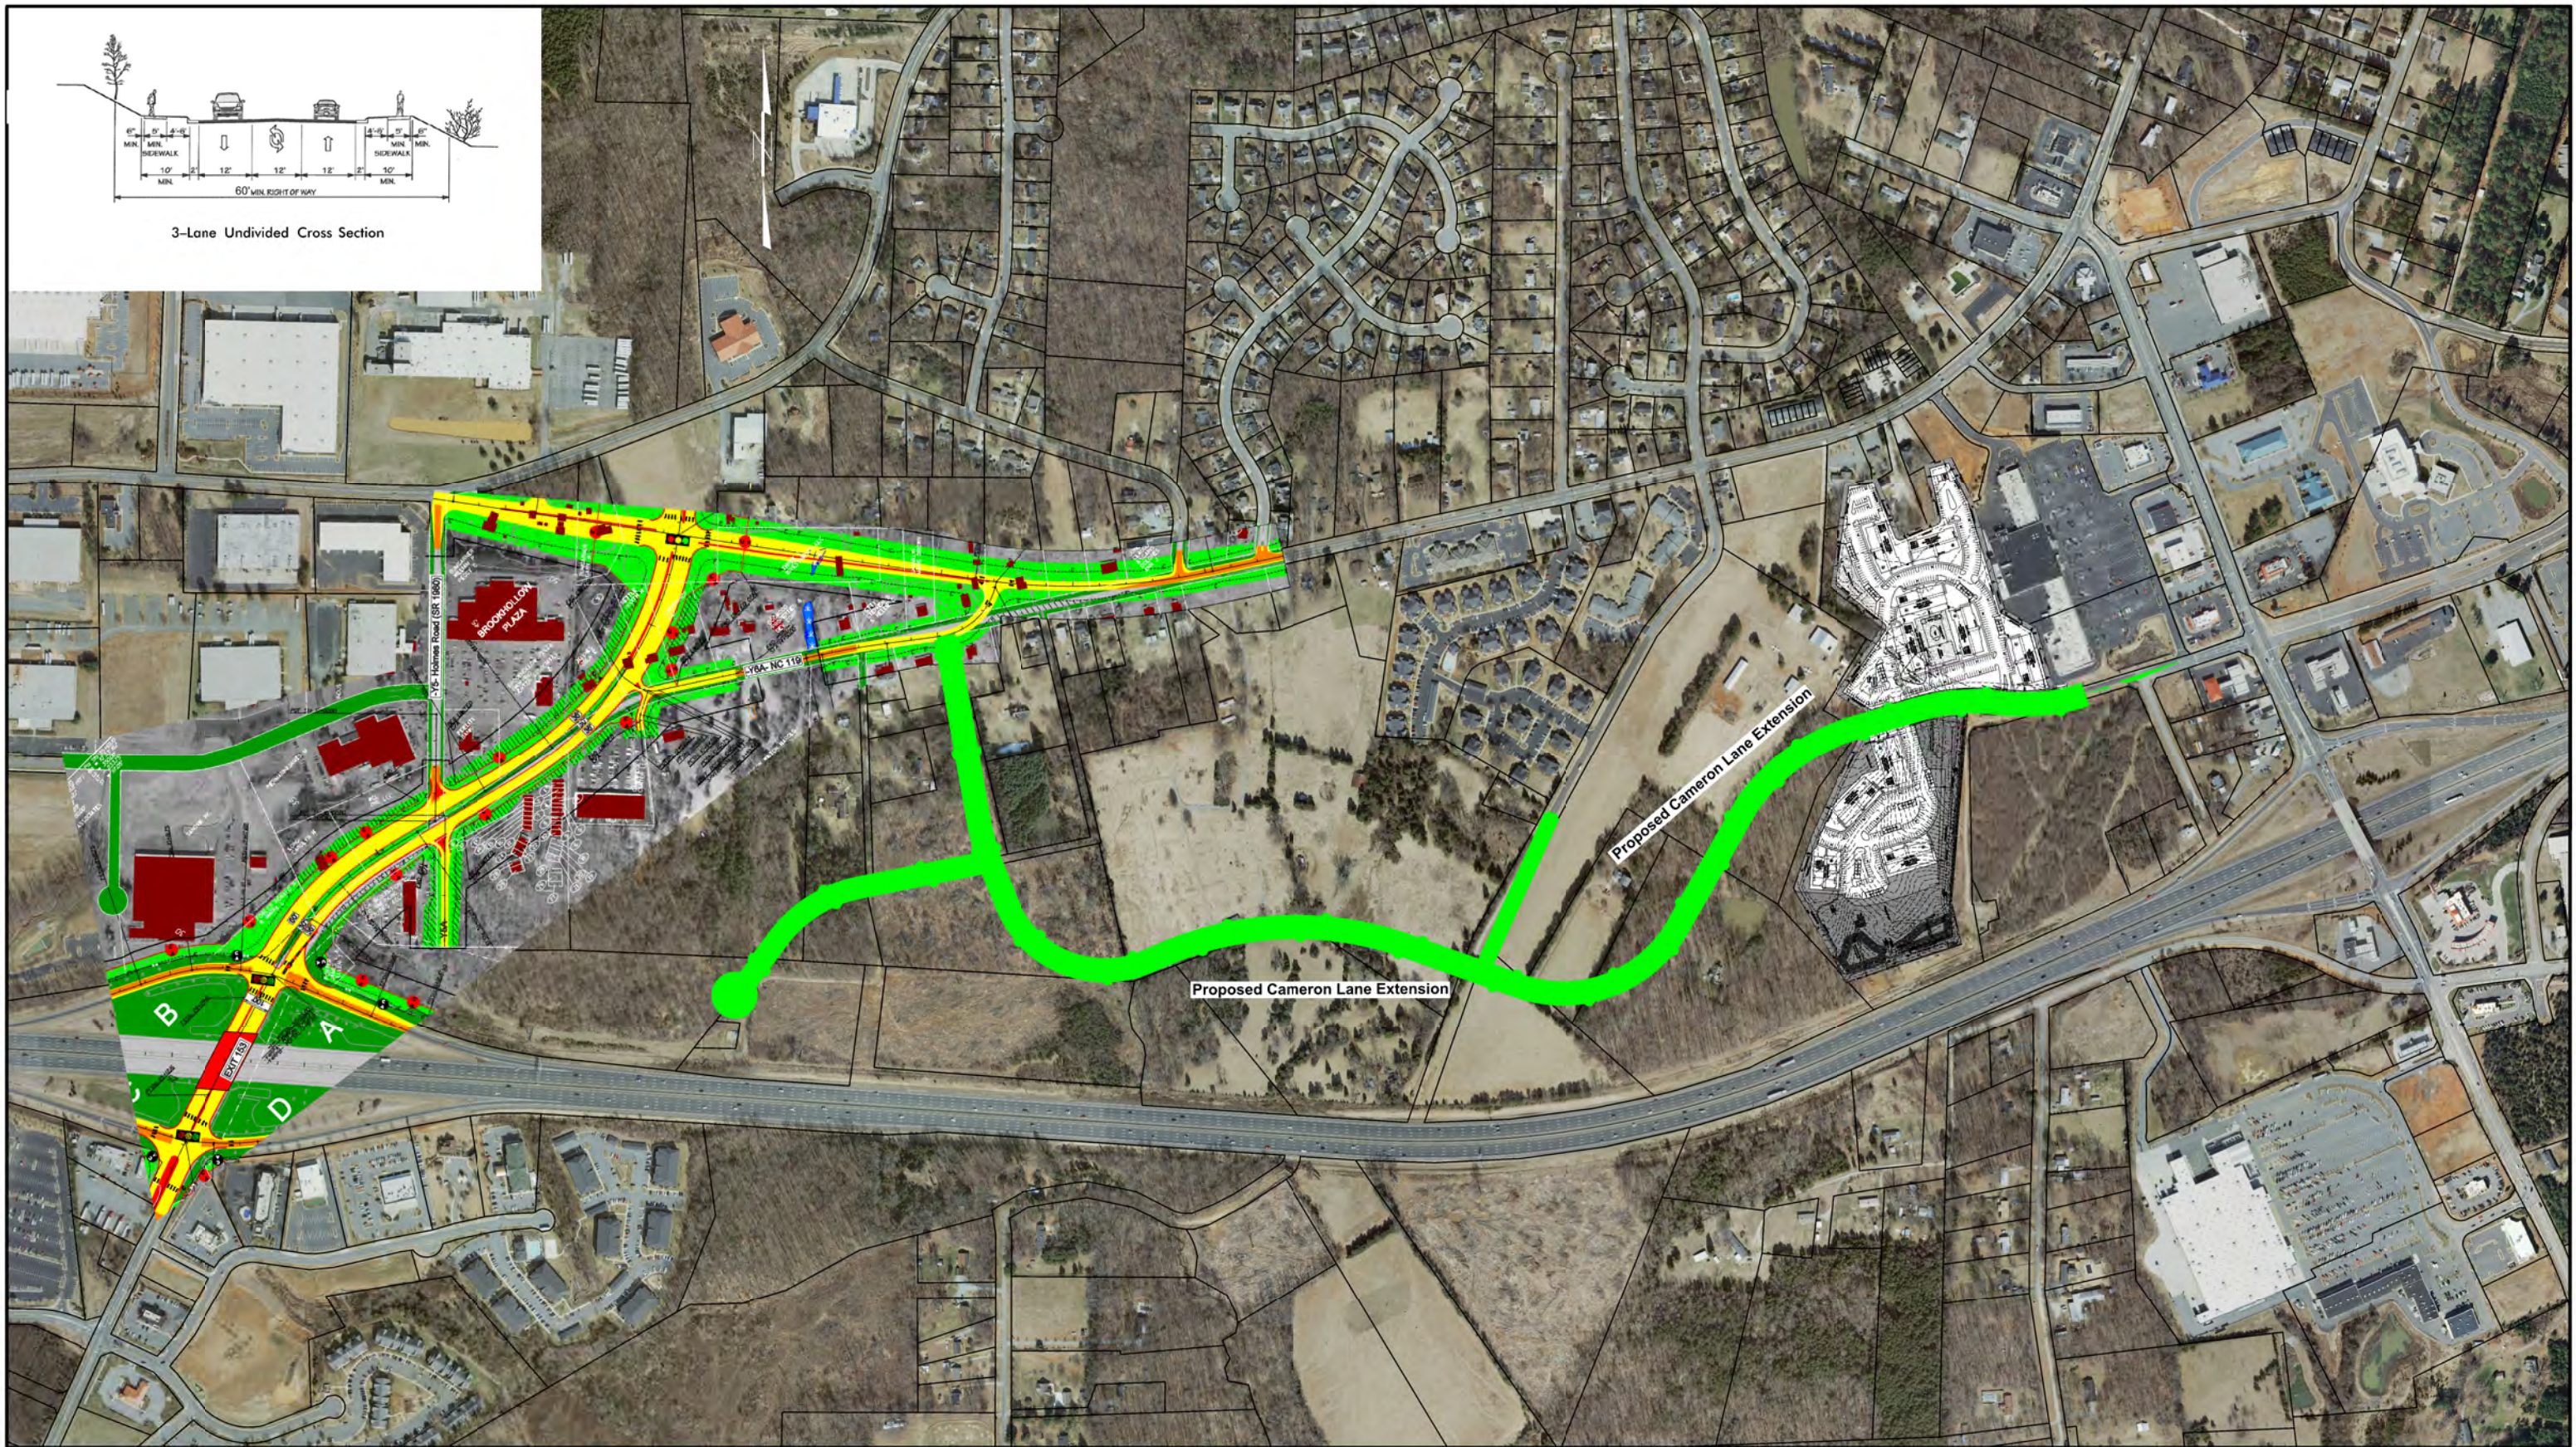

RAMEY KEMP & ASSOCIATES
TRANSPORTATION ENGINEERS

5808 Faringdon Place
Suite 100
Raleigh, NC 27609
P: 919.872.5115
F: 919.878.5416
www.rameykemp.com

SCALE

0 600' 1200' 1800'

DWG: 14133
DATE: December 05, 2014