




## TYPICAL WOOD DECK DETAILS

**NOTE:** This guide is for general informational purposes only. A building permit may be required for your project. Please contact the Development Department at (937)847-6532 for further information.

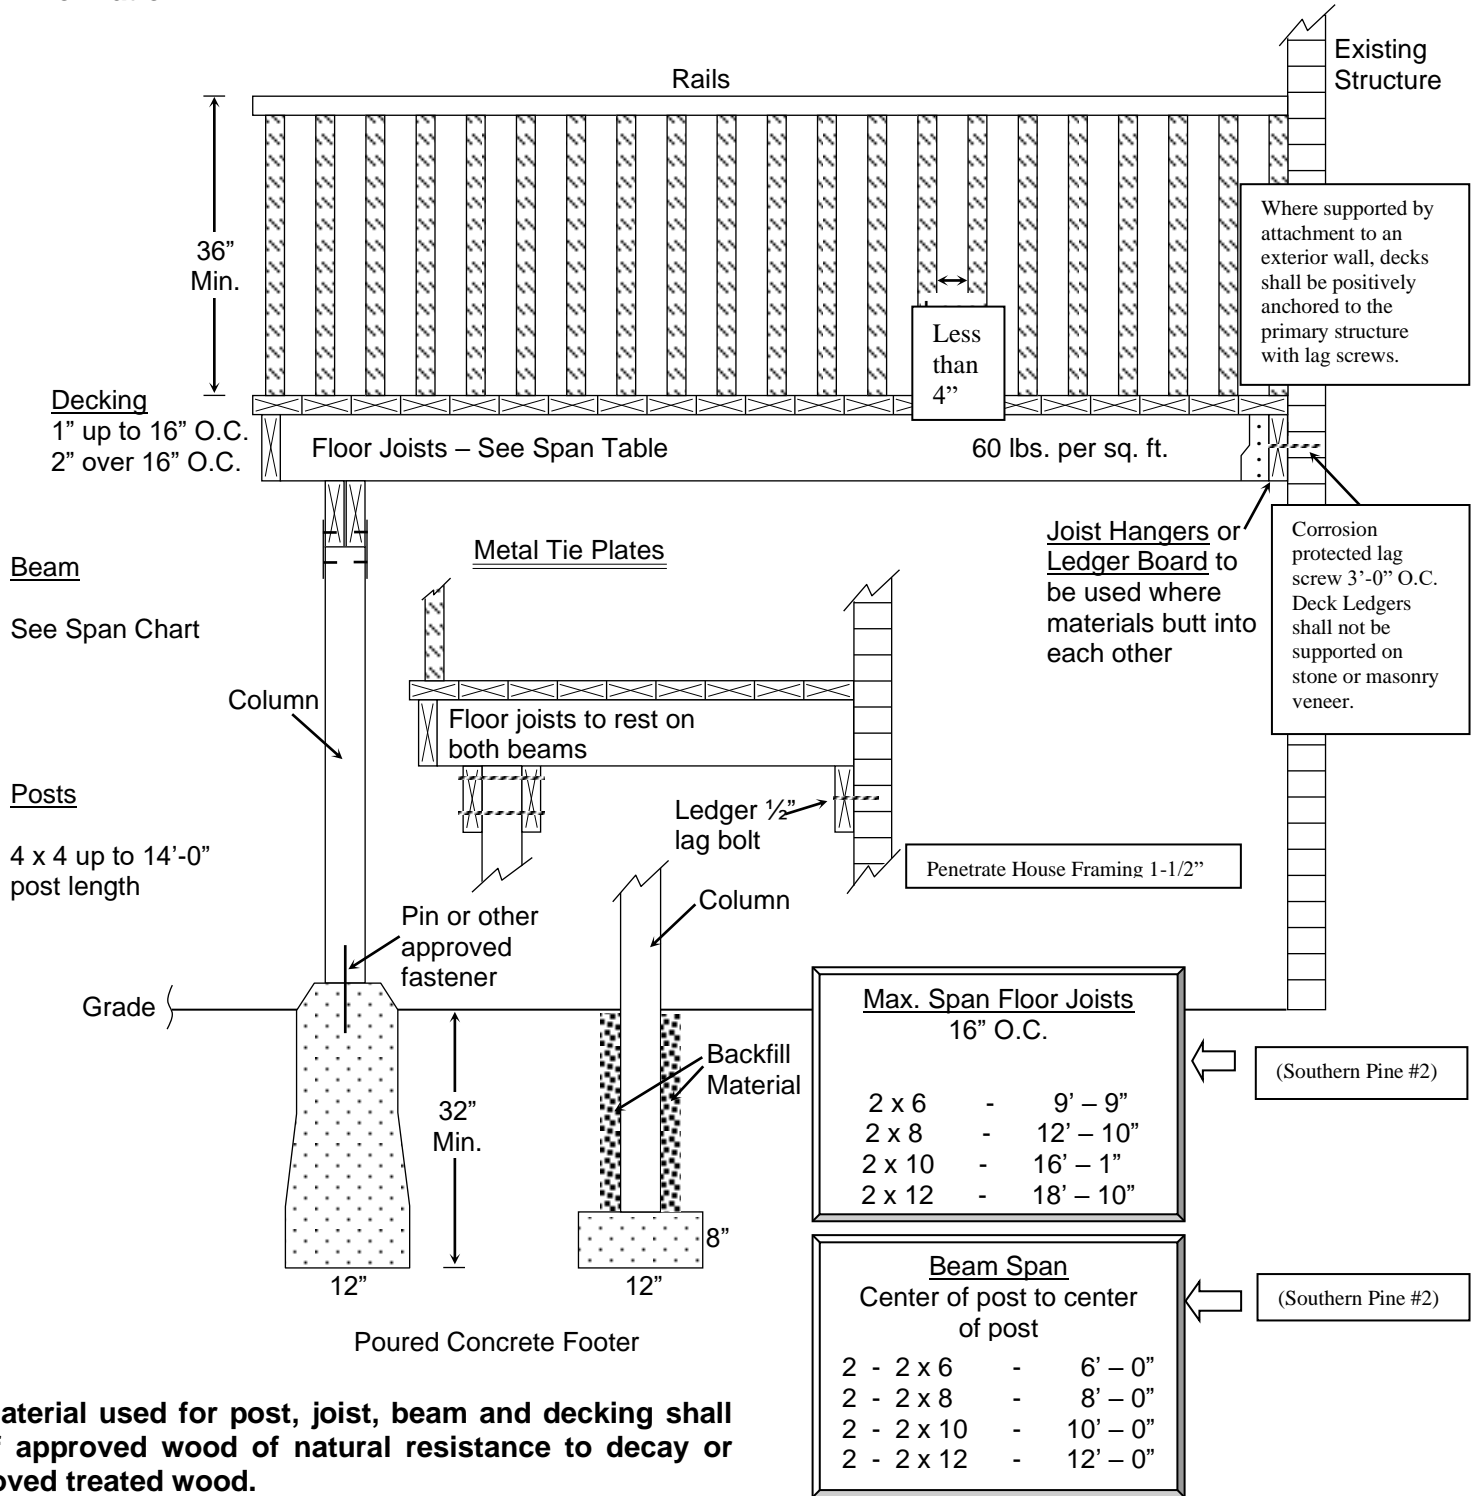

**Development / Planning / Inspection Departments**

20 E. Central Ave. • Miamisburg, Ohio 45342

937-847-6532 • FAX 937-847-6662